


- NOTES:
- Please note the information on this plan is a general guide and the accuracy therefore cannot be guaranteed. No liability is accepted for any discrepancy, omission or deviation and the actual position of individual services must be verified and established on site before any mechanical excavating plant is used.
  - All information is to be read in conjunction with ESB specification for the installation of underground cables.

Legend:

- Onshore Grid Connection
- Onshore HDD Cable Section
- Offshore Export Cable
- Red Line Boundary

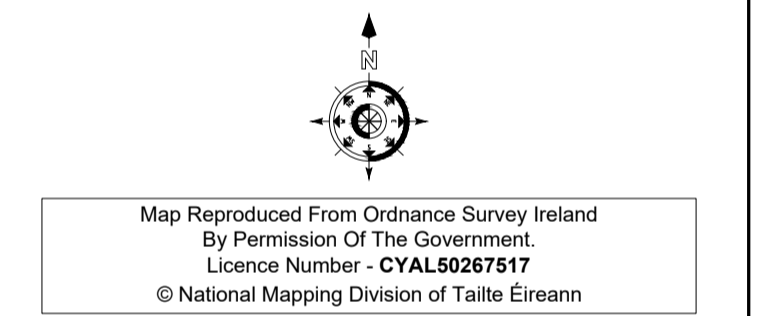

REV	DATE	DESCRIPTION	PD	CM
01	28/11/24	ISSUED FOR PLANNING	PD	CM

PROJECT: SCEIRDE ROCKS OFFSHORE WIND FARM

TITLE: ONSHORE GRID ROUTE MASTER PLAN



DRAWN: M.M.	CHECKED: C.M.	APPROVED: I.B.
PROJECT NUMBER: 24204	DATE: OCT '24	SCALE @ A1: 1:30000
STATUS DESCRIPTION: FOR PLANNING		STATUS: S4
DRAWING NUMBER: IRE1 - HMV - ONC - EL - PD - 0400	REV: 01	