



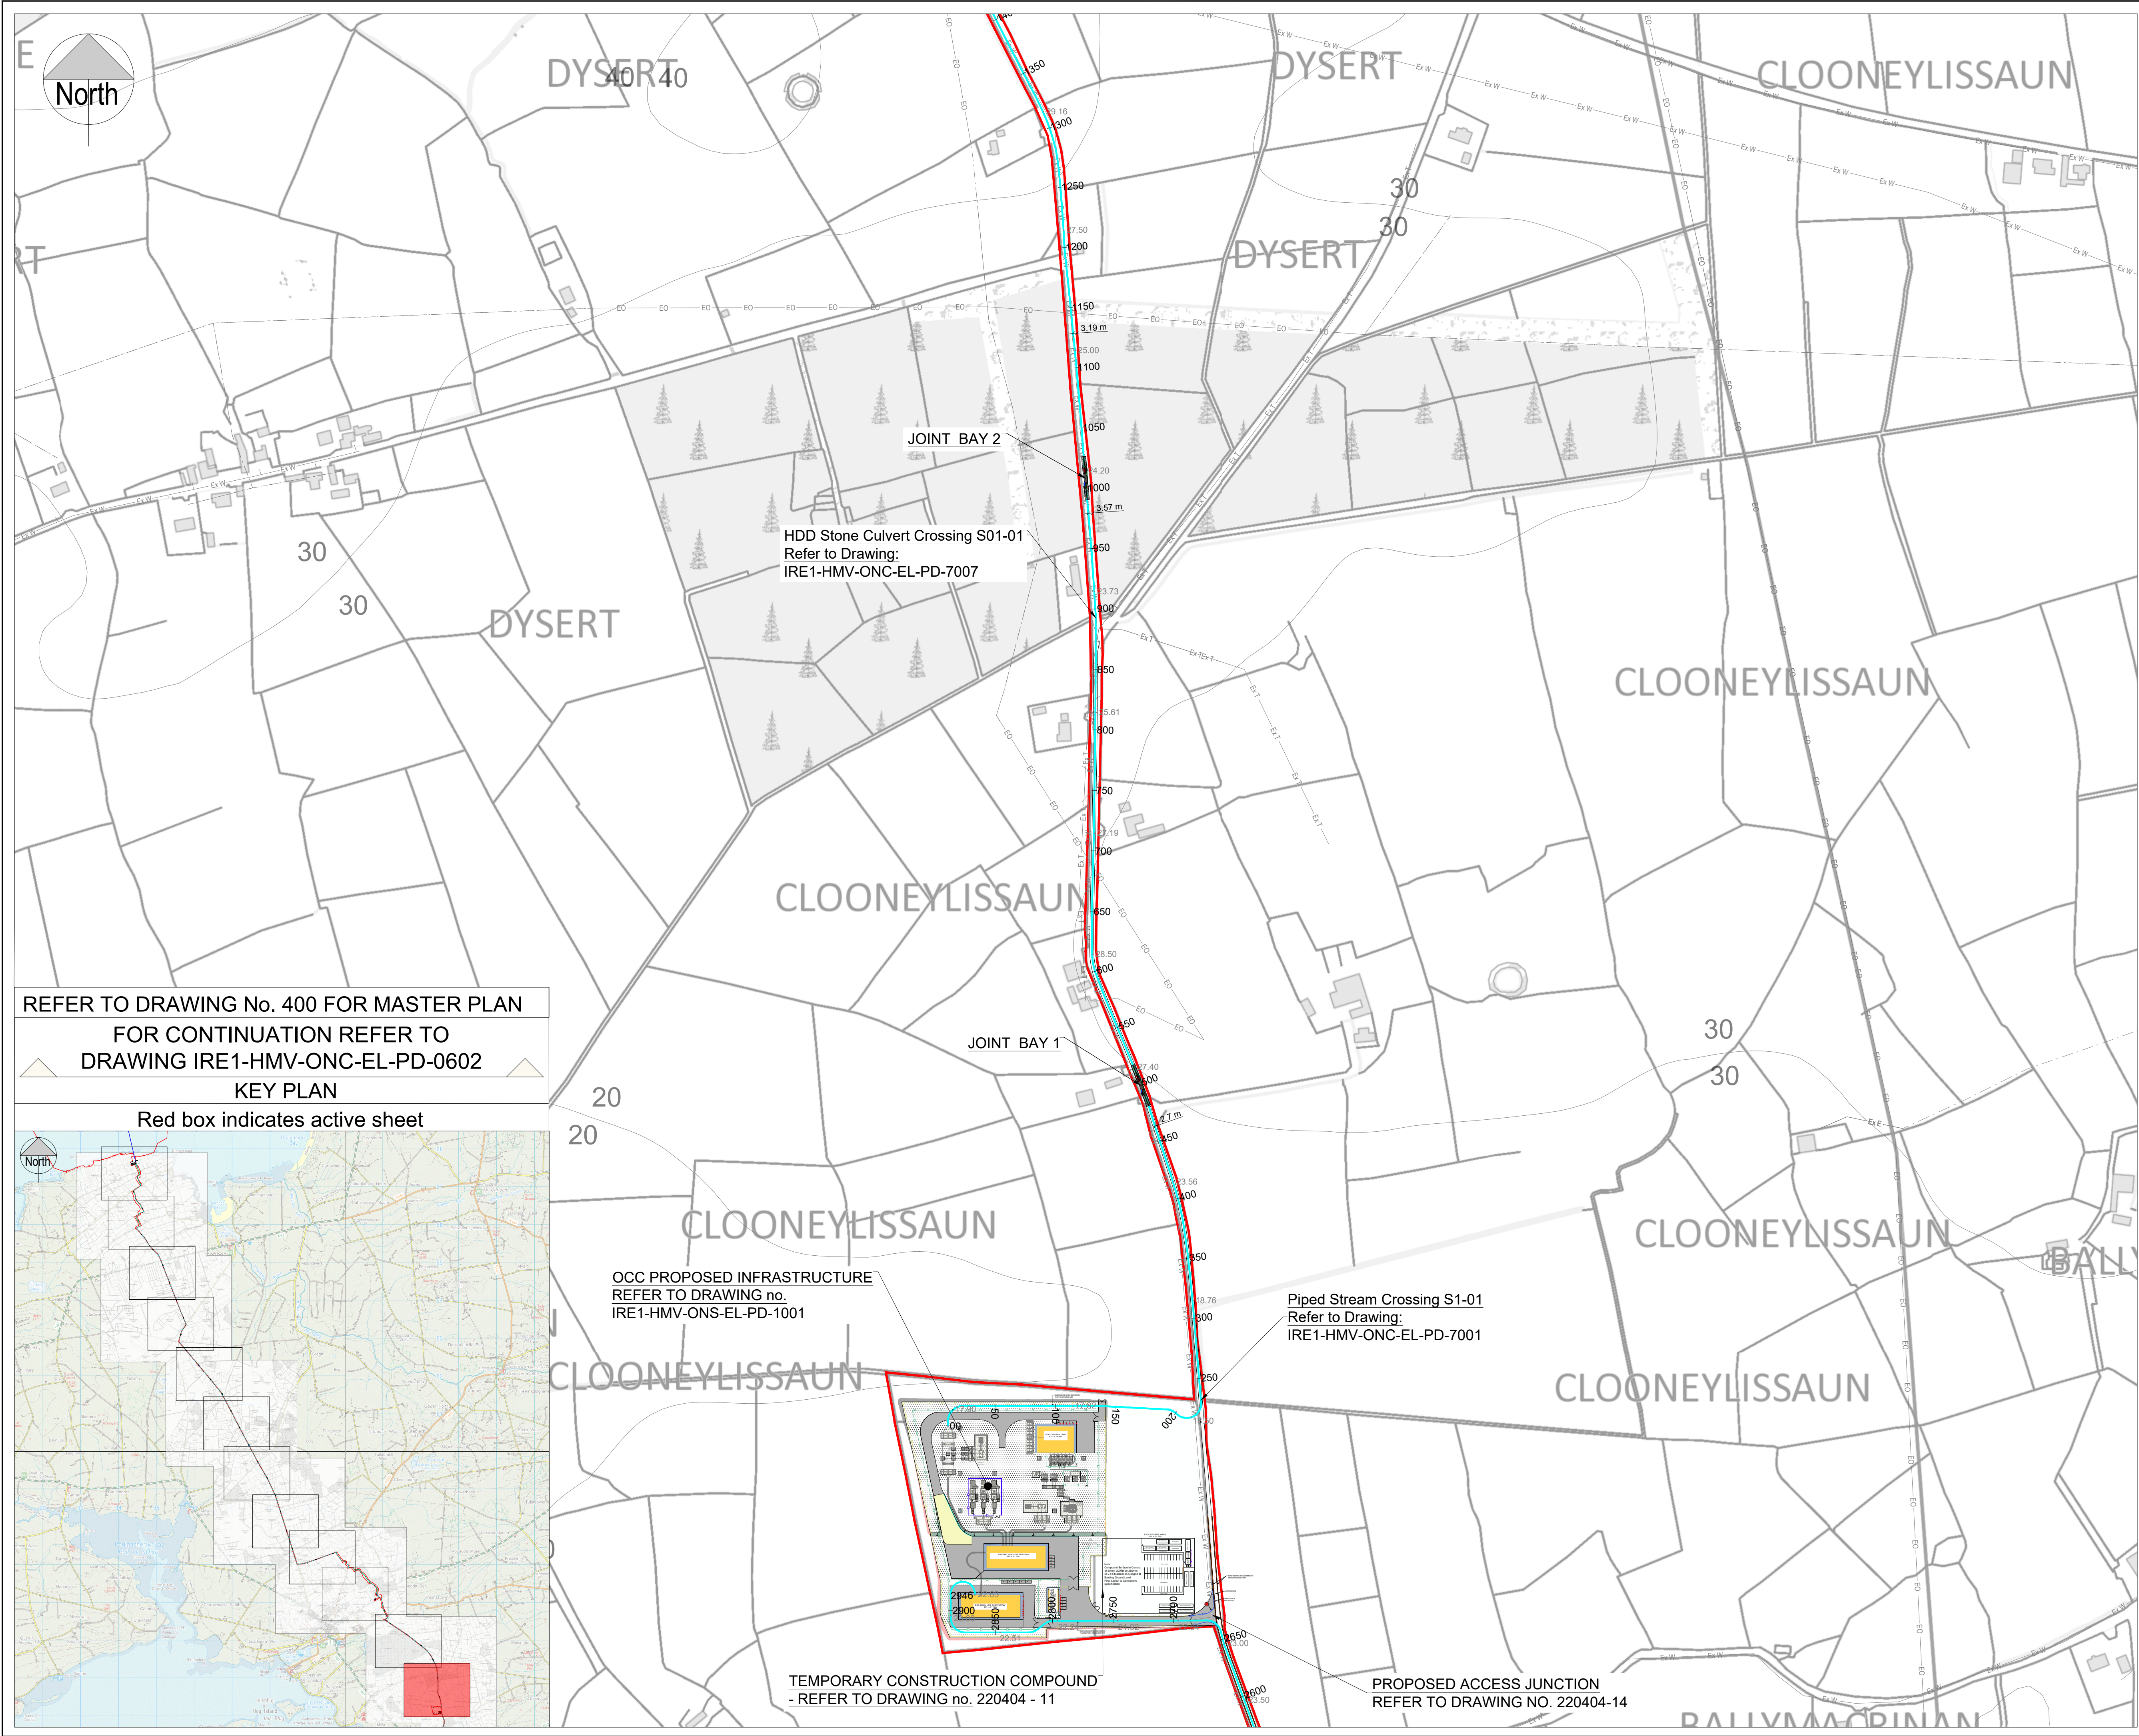

REFER TO DRAWING No. 400 FOR MASTER PLAN
FOR CONTINUATION REFER TO
DRAWING IRE1-HMV-ONC-EL-PD-0602

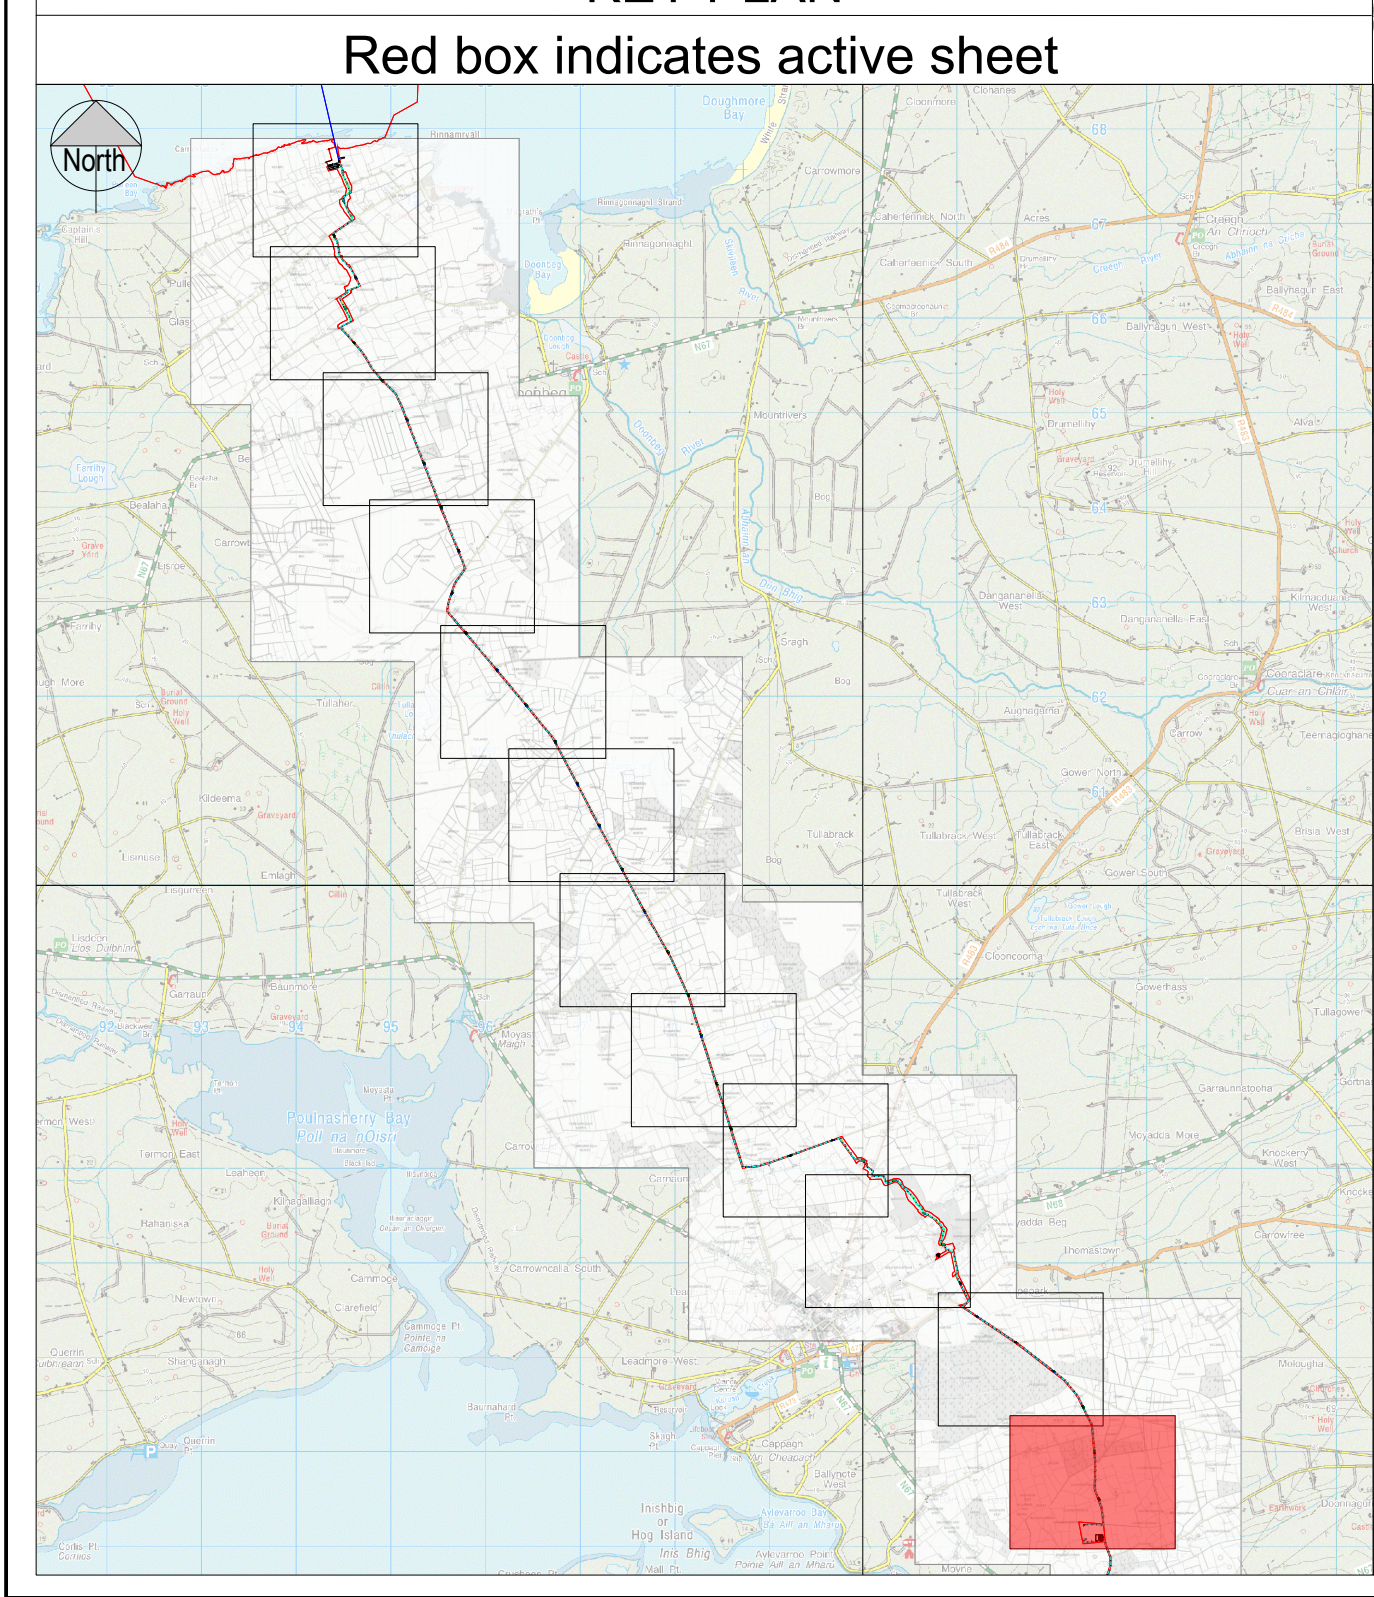

- Legend:**
- Red Line Boundary
 - 220kV Onshore Grid Connection
 - Existing Underground Cable
 - Existing Overhead Lines
 - Existing Eir Underground Services
 - Existing Watermain
 - Upgrade To Existing Track (3m width) for 220kV UGC
 - Proposed Access Track (3m) Over 220kV UGC

Map Reproduced From Ordnance Survey Ireland
By Permission Of The Government
Licence Number - CYAL50267517
© National Mapping Division of Talte Éireann

REV	DATE	DESCRIPTION	PD	CM
01	28/11/24	ISSUED FOR PLANNING		

PROJECT: SCERIDE ROCKS OFFSHORE WIND FARM

TITLE: ONSHORE GRID ROUTE LAYOUT
SHEET 01 OF 12



DRAWN: P.D.	CHECKED: C.M.	APPROVED: I.B.
PROJECT NUMBER: 24204	DATE: OCT '24	SCALE @ A1: 1:2500
STATUS DESCRIPTION: FOR PLANNING		STATUS: S4
DRAWING NUMBER: IRE1 - HMV - ONC - EL - PD - 0601		REV: 01