

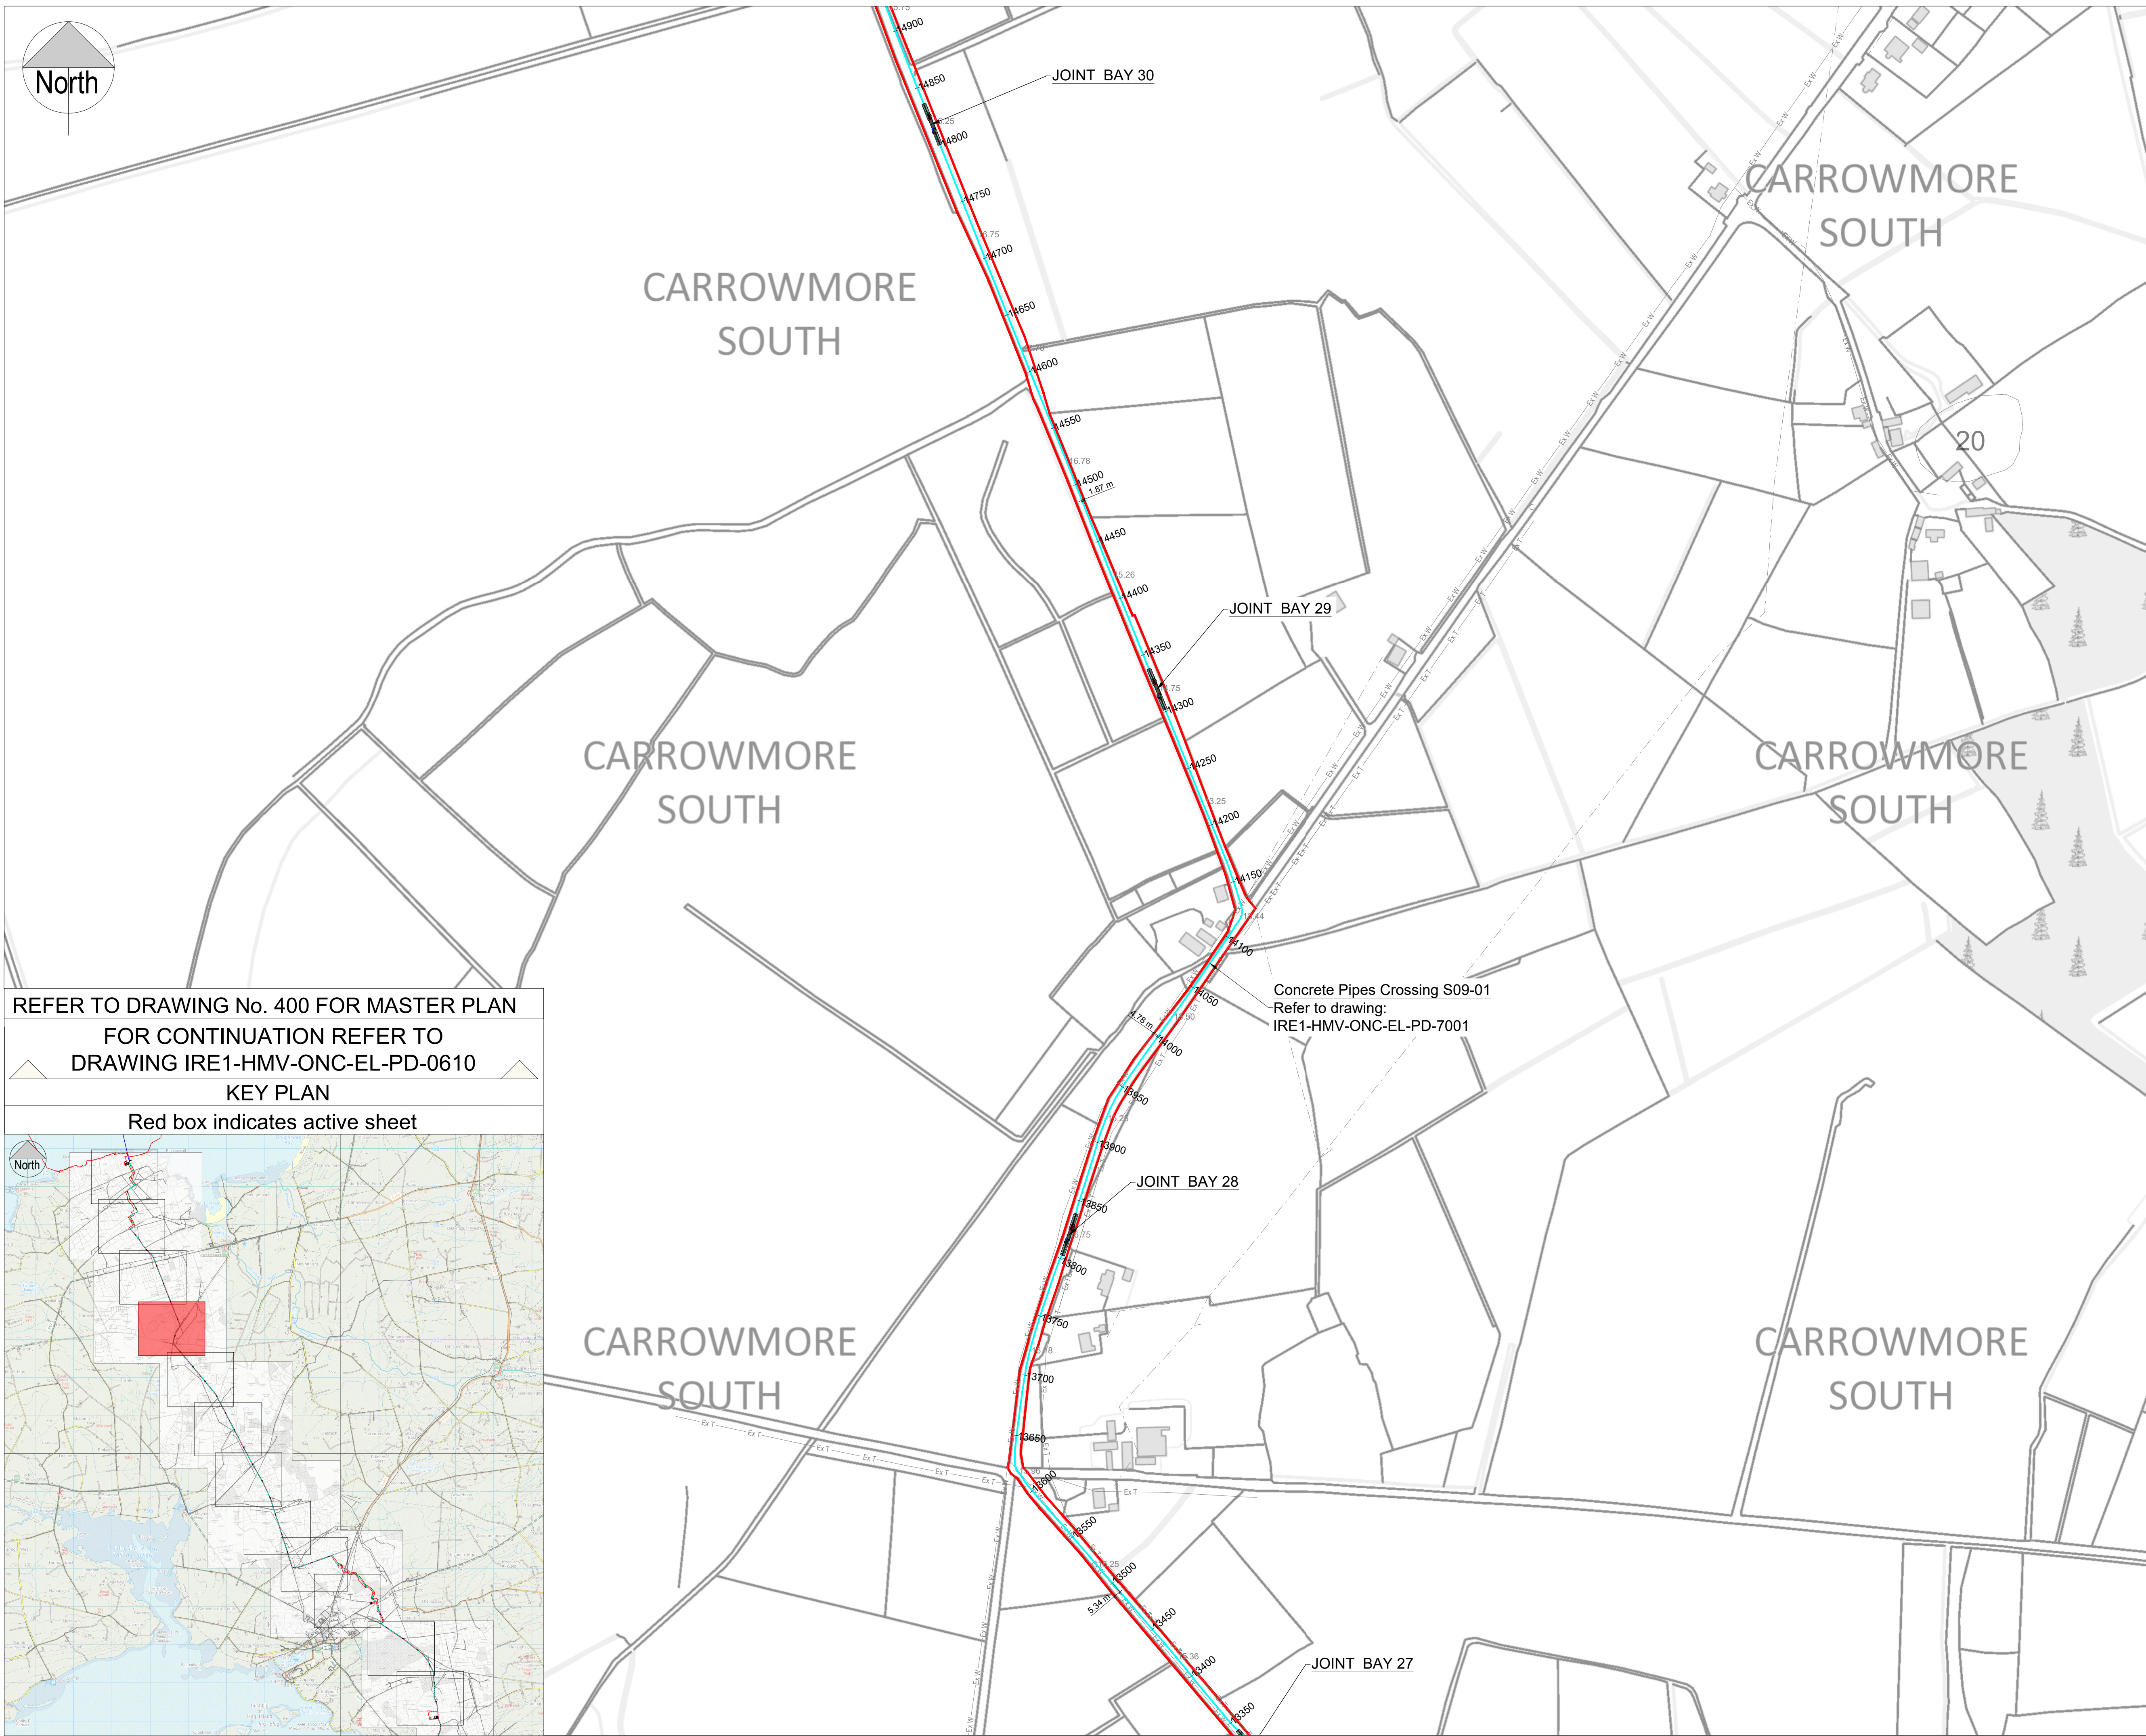


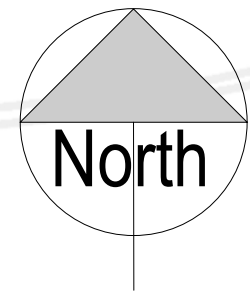

REFER TO DRAWING No. 400 FOR MASTER PLAN
FOR CONTINUATION REFER TO
DRAWING IRE1-HMV-ONC-EL-PD-0610


KEY PLAN

Red box indicates active sheet

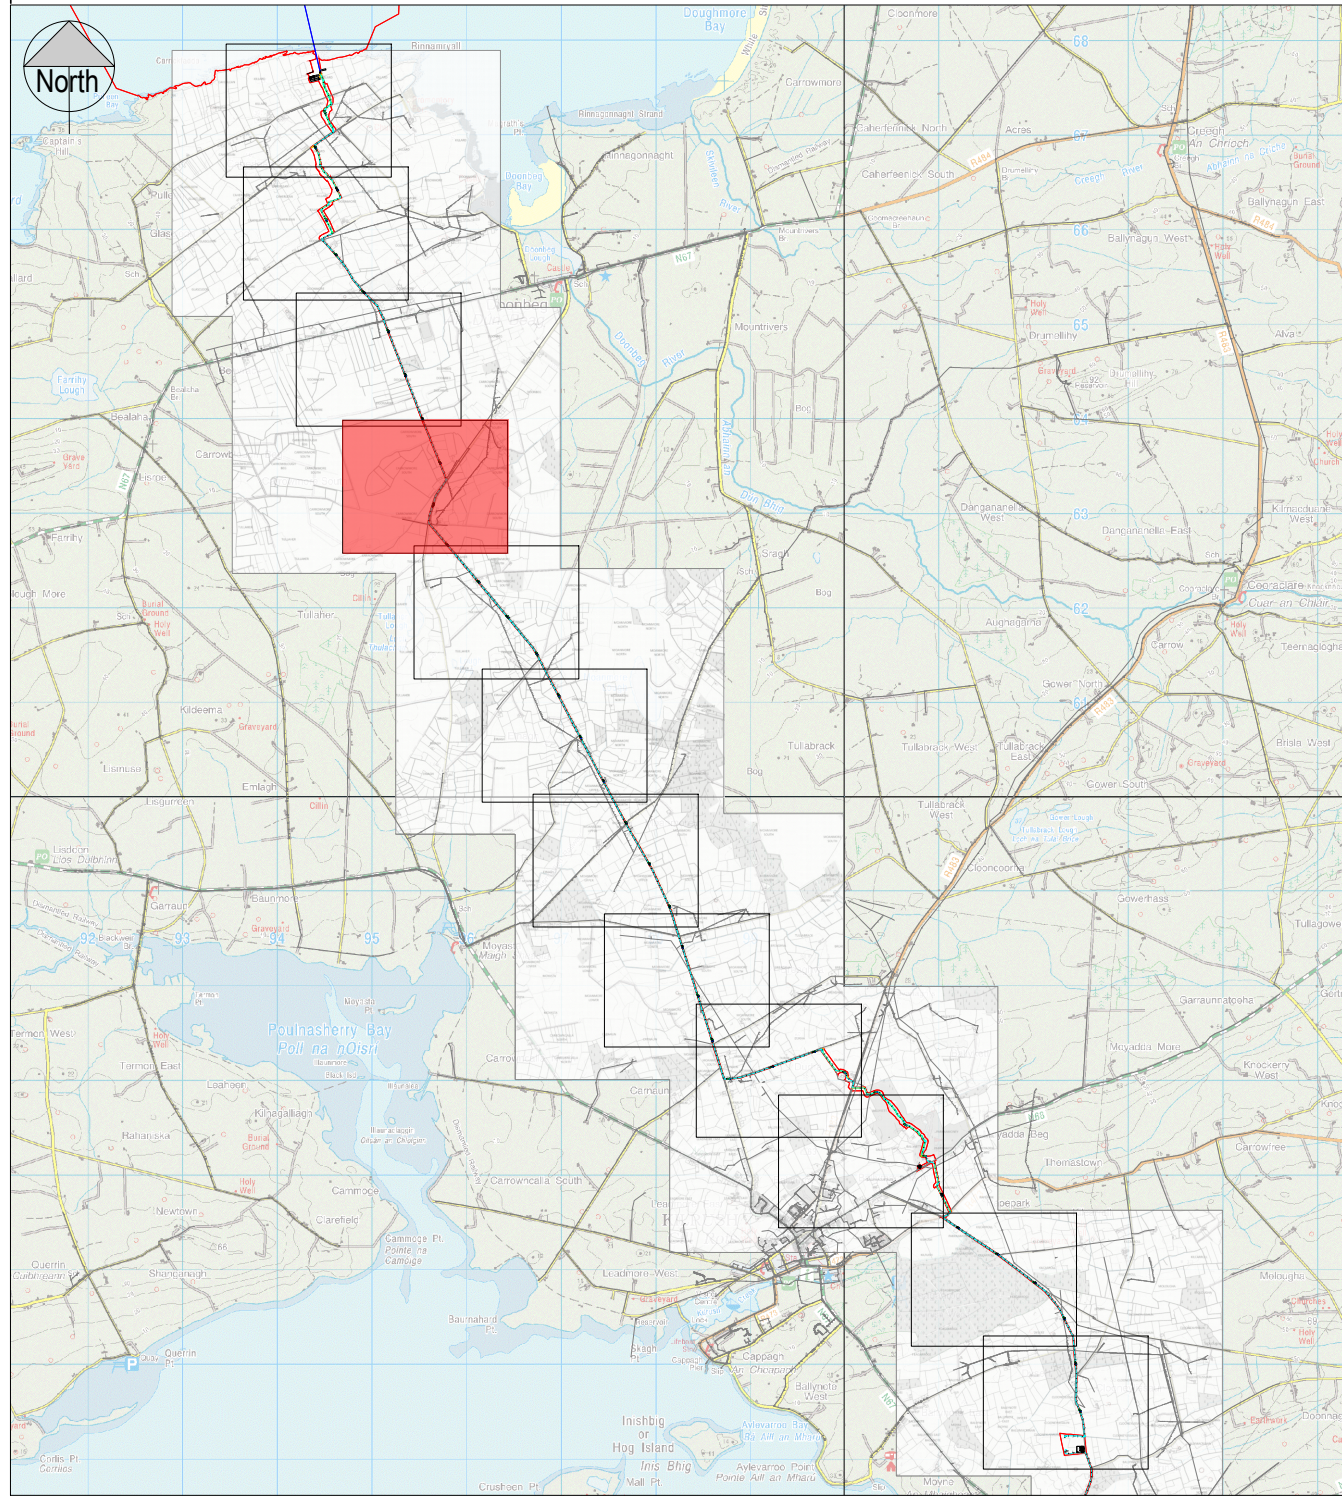

Legend:

- Red Line Boundary
- 220kV Onshore Grid Connection
- Existing Underground Cable
- Existing Overhead Lines
- Existing Eir Underground Services
- Existing Watermain
- Upgrade To Existing Track (3m width) for 220kV UGC
- Proposed Access Track (3m) Over 220kV UGC

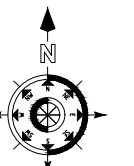

Map Reproduced From Ordnance Survey Ireland
By Permission Of The Government
Licence Number - CYAL50267517
© National Mapping Division of Tailte Éireann

02	09/12/24	ISSUED FOR PLANNING	MM	CM
01	28/11/24	ISSUED FOR PLANNING	PD	CM
REV	DATE	DESCRIPTION	BY	APP

PROJECT:

SCEIRDE ROCKS OFFSHORE WIND FARM

TITLE:

ONSHORE GRID ROUTE LAYOUT
SHEET 09 OF 12



CLIENT:



DRAWN:	P.D.	CHECKED:	C.M.	APPROVED:	I.B.
PROJECT NUMBER:	24204	DATE:	OCT '24	SCALE @ A1:	1:2500
STATUS DESCRIPTION					STATUS:
FOR PLANNING					S4
DRAWING NUMBER:					REV:
IRE1 - HMV - ONC - EL - PD - 0609					02