


~57000

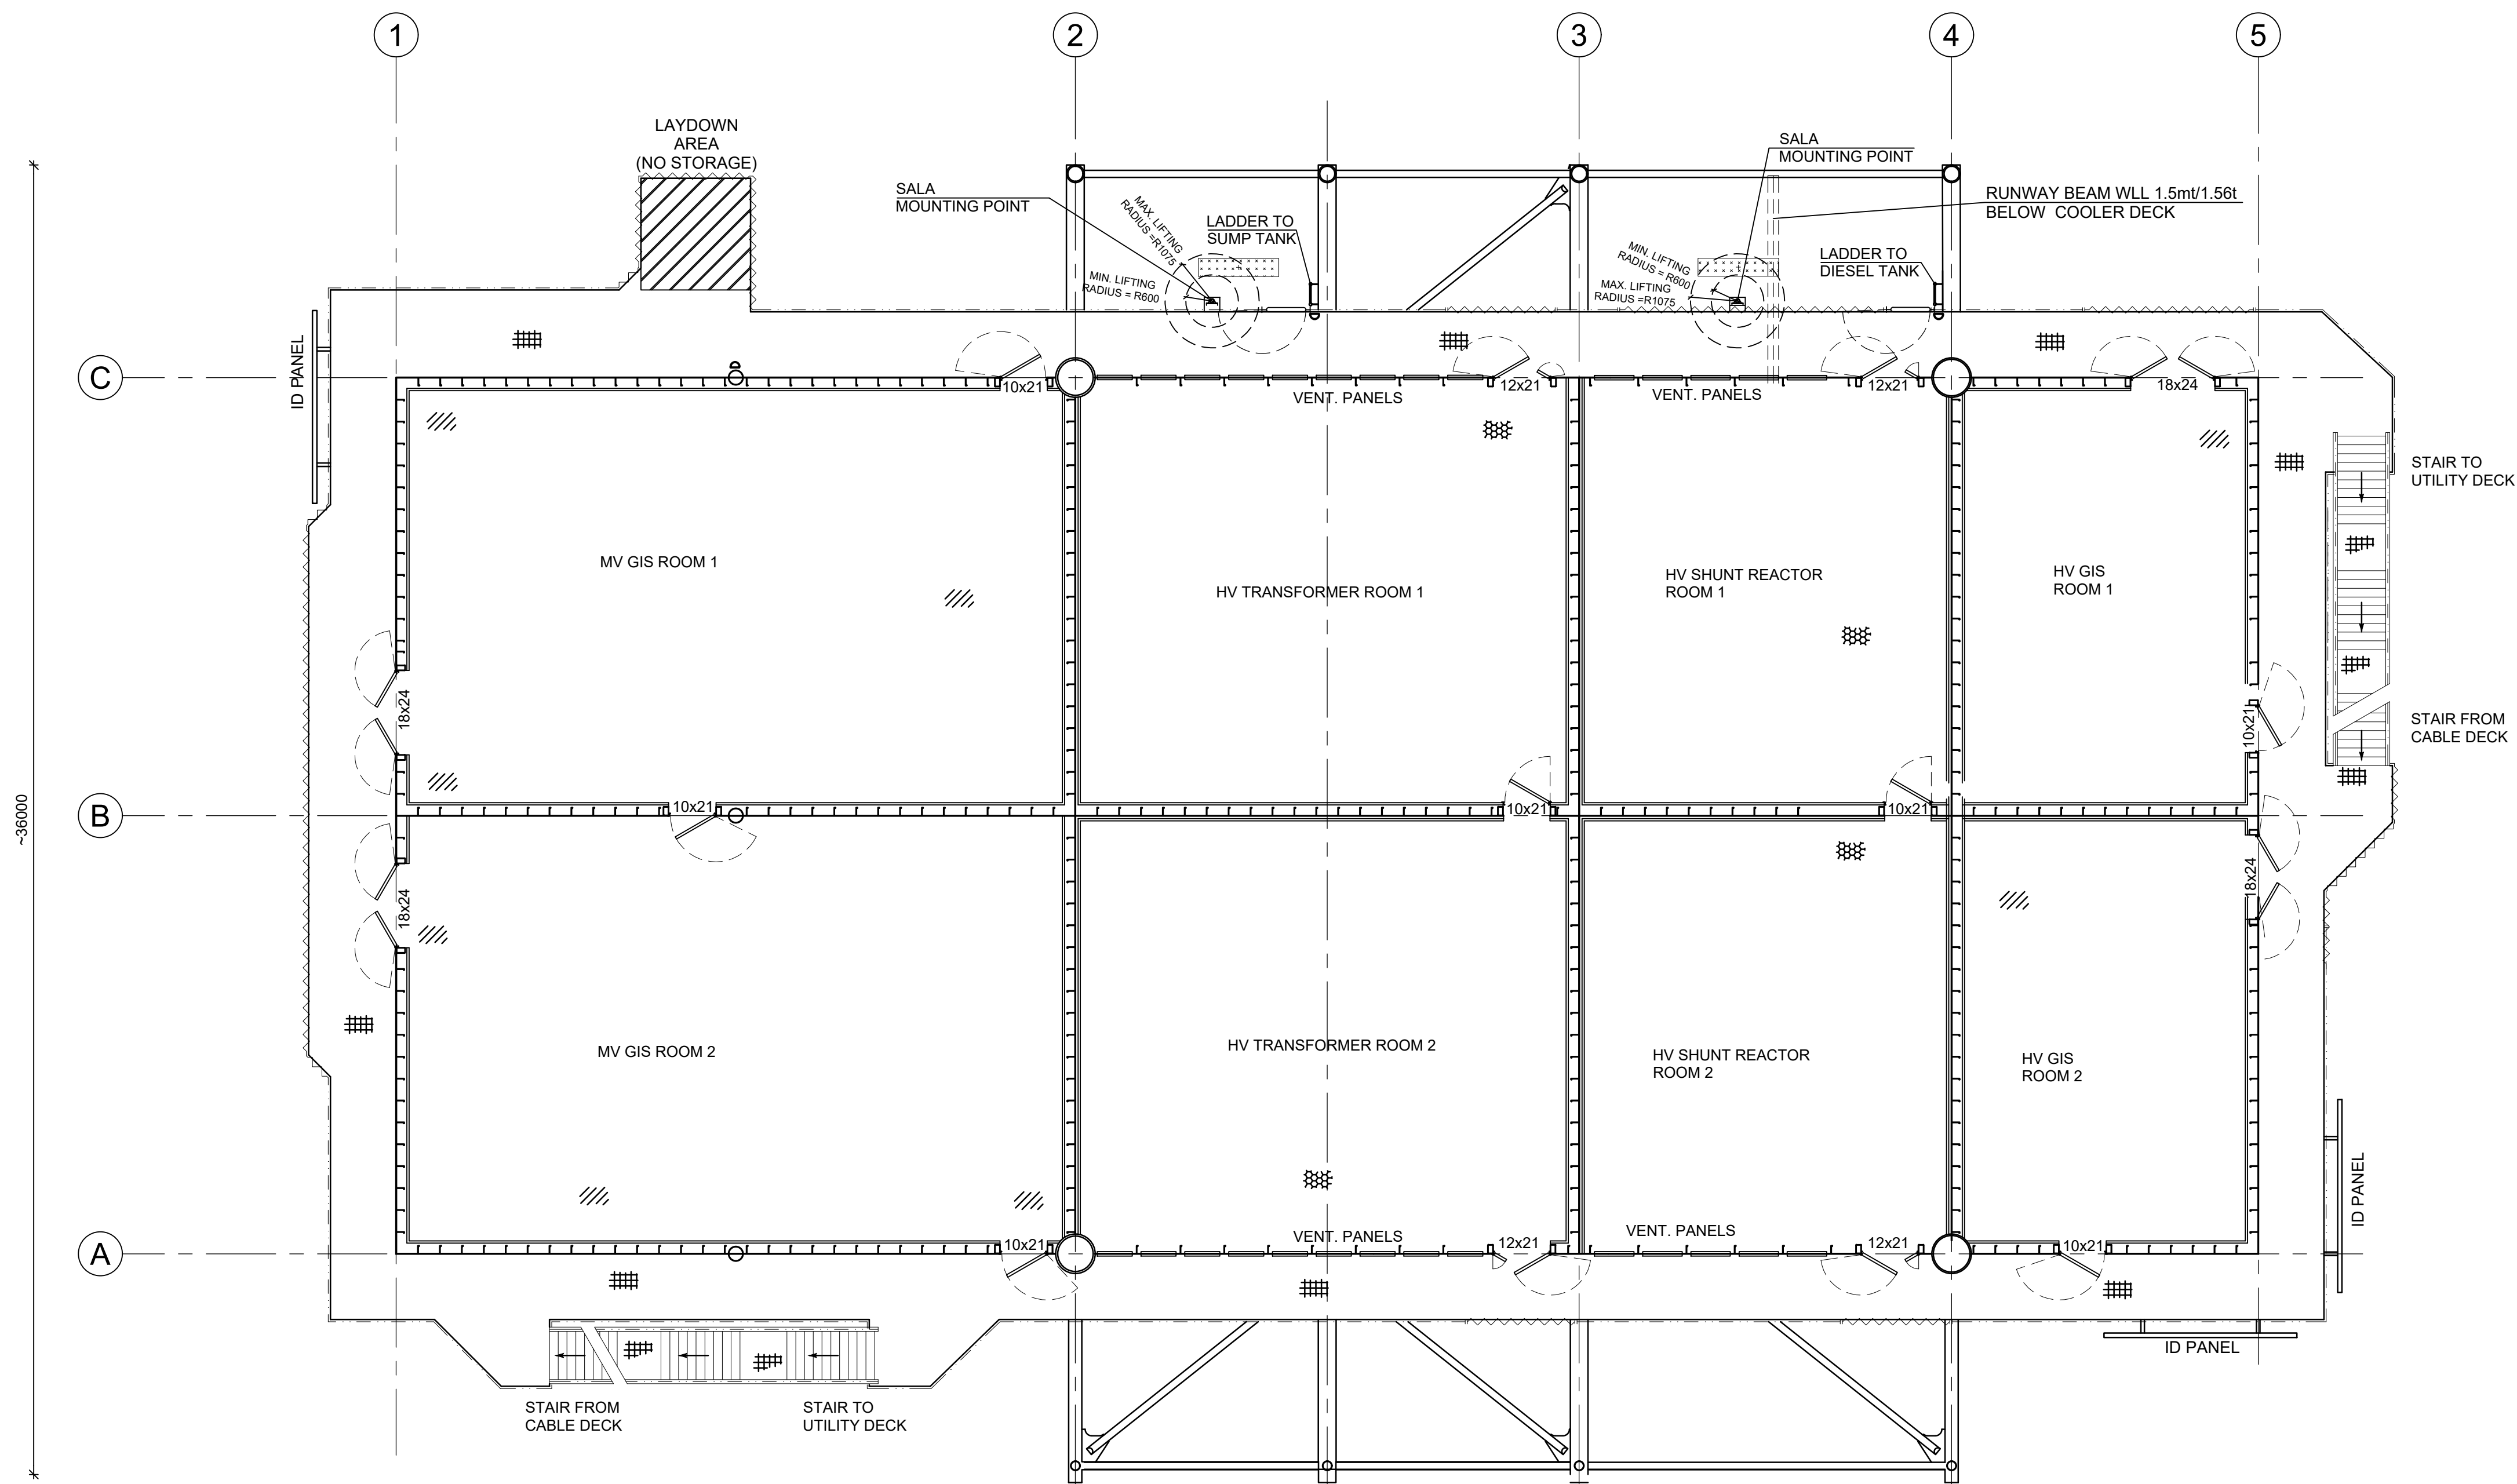

NOTES:

- DIMENSIONS IN mm.
- LEVELS IN m RELATIVE TO LAT.
- FAN COIL TO BE POSITIONED MIN. 2300 MM ABOVE FLOOR.
- DISMOUNTABLE WALL PANEL ABOVE DOOR. FREE HEIGHT 3.5 m. ONLY FOR USE DURING INSTALLATION


ABBREVIATION:

GBS:	GRAVITY BASED STRUCTURE
HAT:	HIGHEST ASTRONOMICAL TIDE
MSL:	MEAN SEAWATER LEVEL
LAT:	LOWEST ASTRONOMICAL TIDE
WLL:	WORK LOAD LIMIT
TOS:	TOP OF STEEL.

LEGEND:

	HANDRAIL
	REMOVABLE HANDRAIL
	GRATING
	FLAME RETARDANT GRATING
	BULB FLAT DECK
	LAYDOWN AREA
	RESERVED SPACE FOR EQUIPMENT
	ITEM NO (REFERENCE 1)
	WAY UP
	TYP. FREE CLEARANCE. WIDTH x HEIGHT FOR ACCES DOORS. DIMENSIONS IN DM.
	FAN COIL UNIT MOUNTED MIN 2300 mm ABOVE FLOOR

KEYPLAN

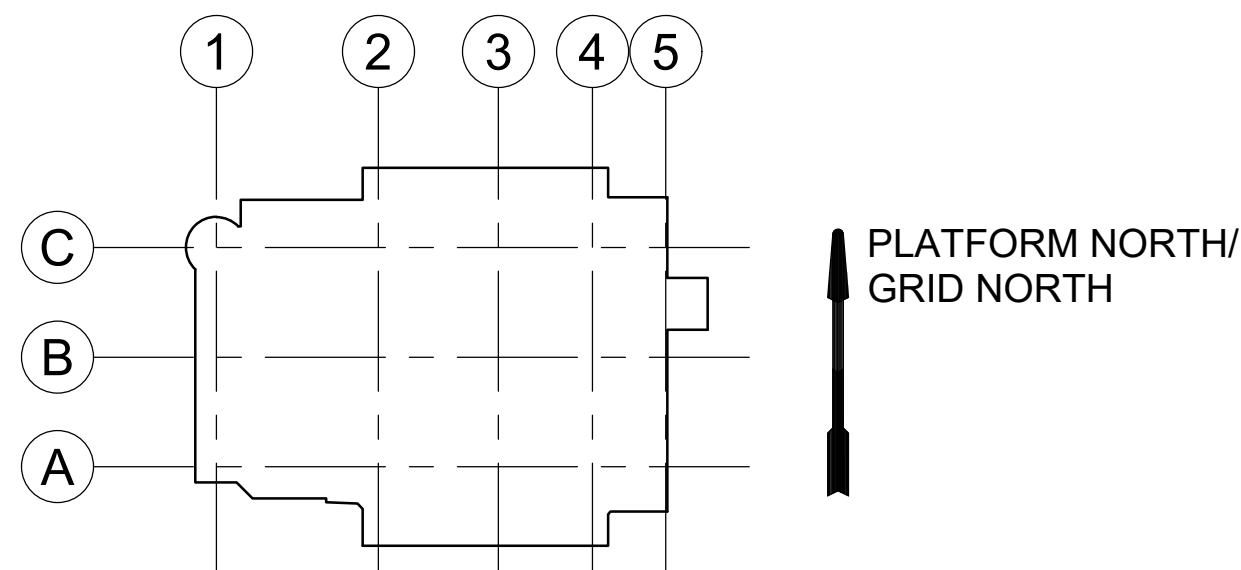

MAIN DECK T.O.S. EL. +33.800
1:100

Rev.	Date	Drawn/Design	Checked	Approved	Description
T02	2024-11-22	AHB	HSP	HSP	ISSUED FOR PLANNING
T01	2024-03-22	JHL	HSP	HSP	ISSUED FOR INFORMATION

Design
ISC RÅDGIVENDE INGENIØRER • CONSULTING ENGINEERS
Hesselegade 16 DK-2100 Copenhagen Phone +45 35 27 88 00 Mail: info@isc.dk

Client
FUINNEAMH SCEIRDETEO

OFFSHORE SUBSTATION (OSS)
MAIN DECK - PLAN VIEW
LAYOUT

Size	Project no.	Dwg. no.	Rev.
A1	22073	IRE1-ISC-OSS-EL-LA-0204	T02