
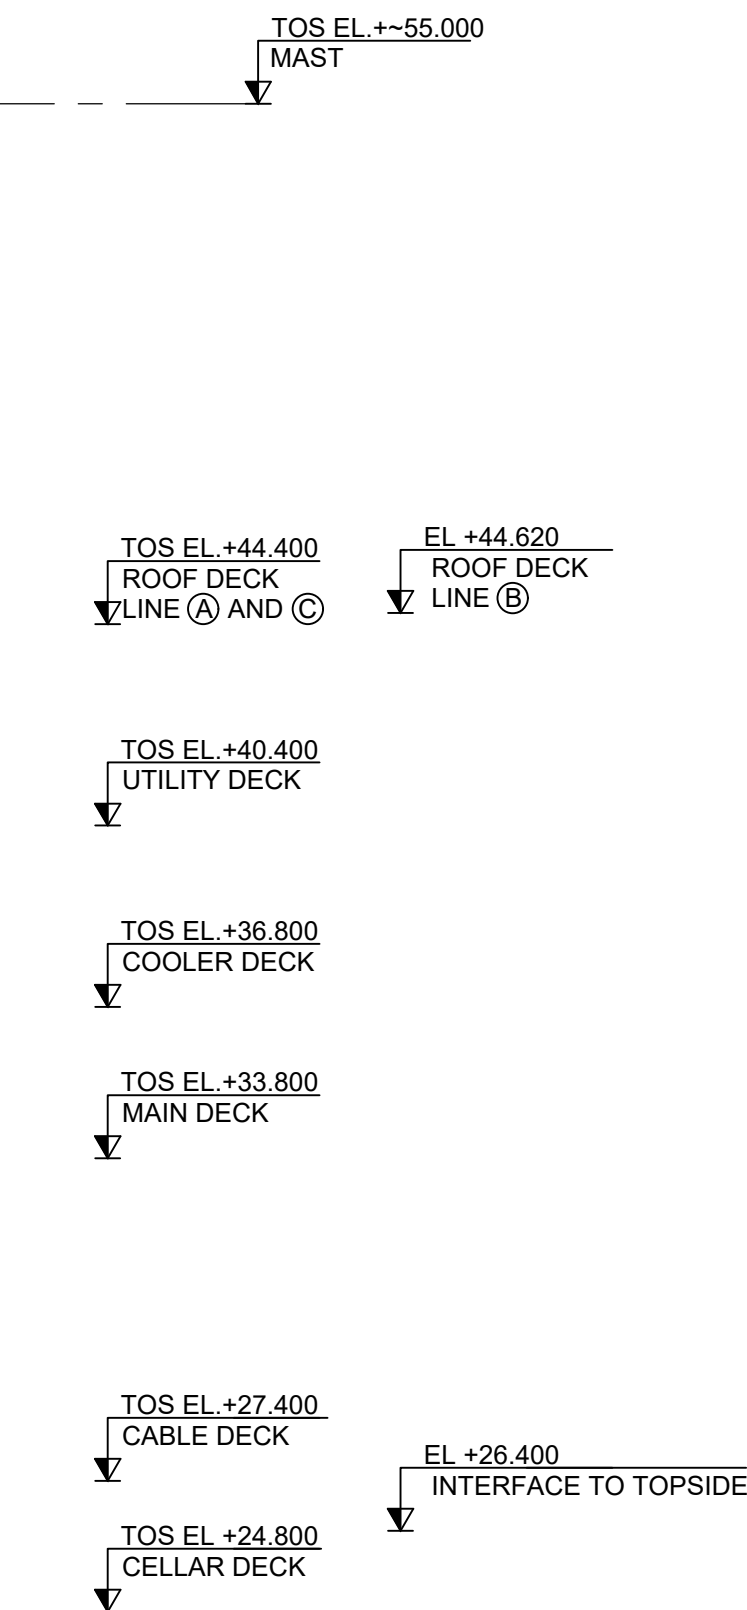


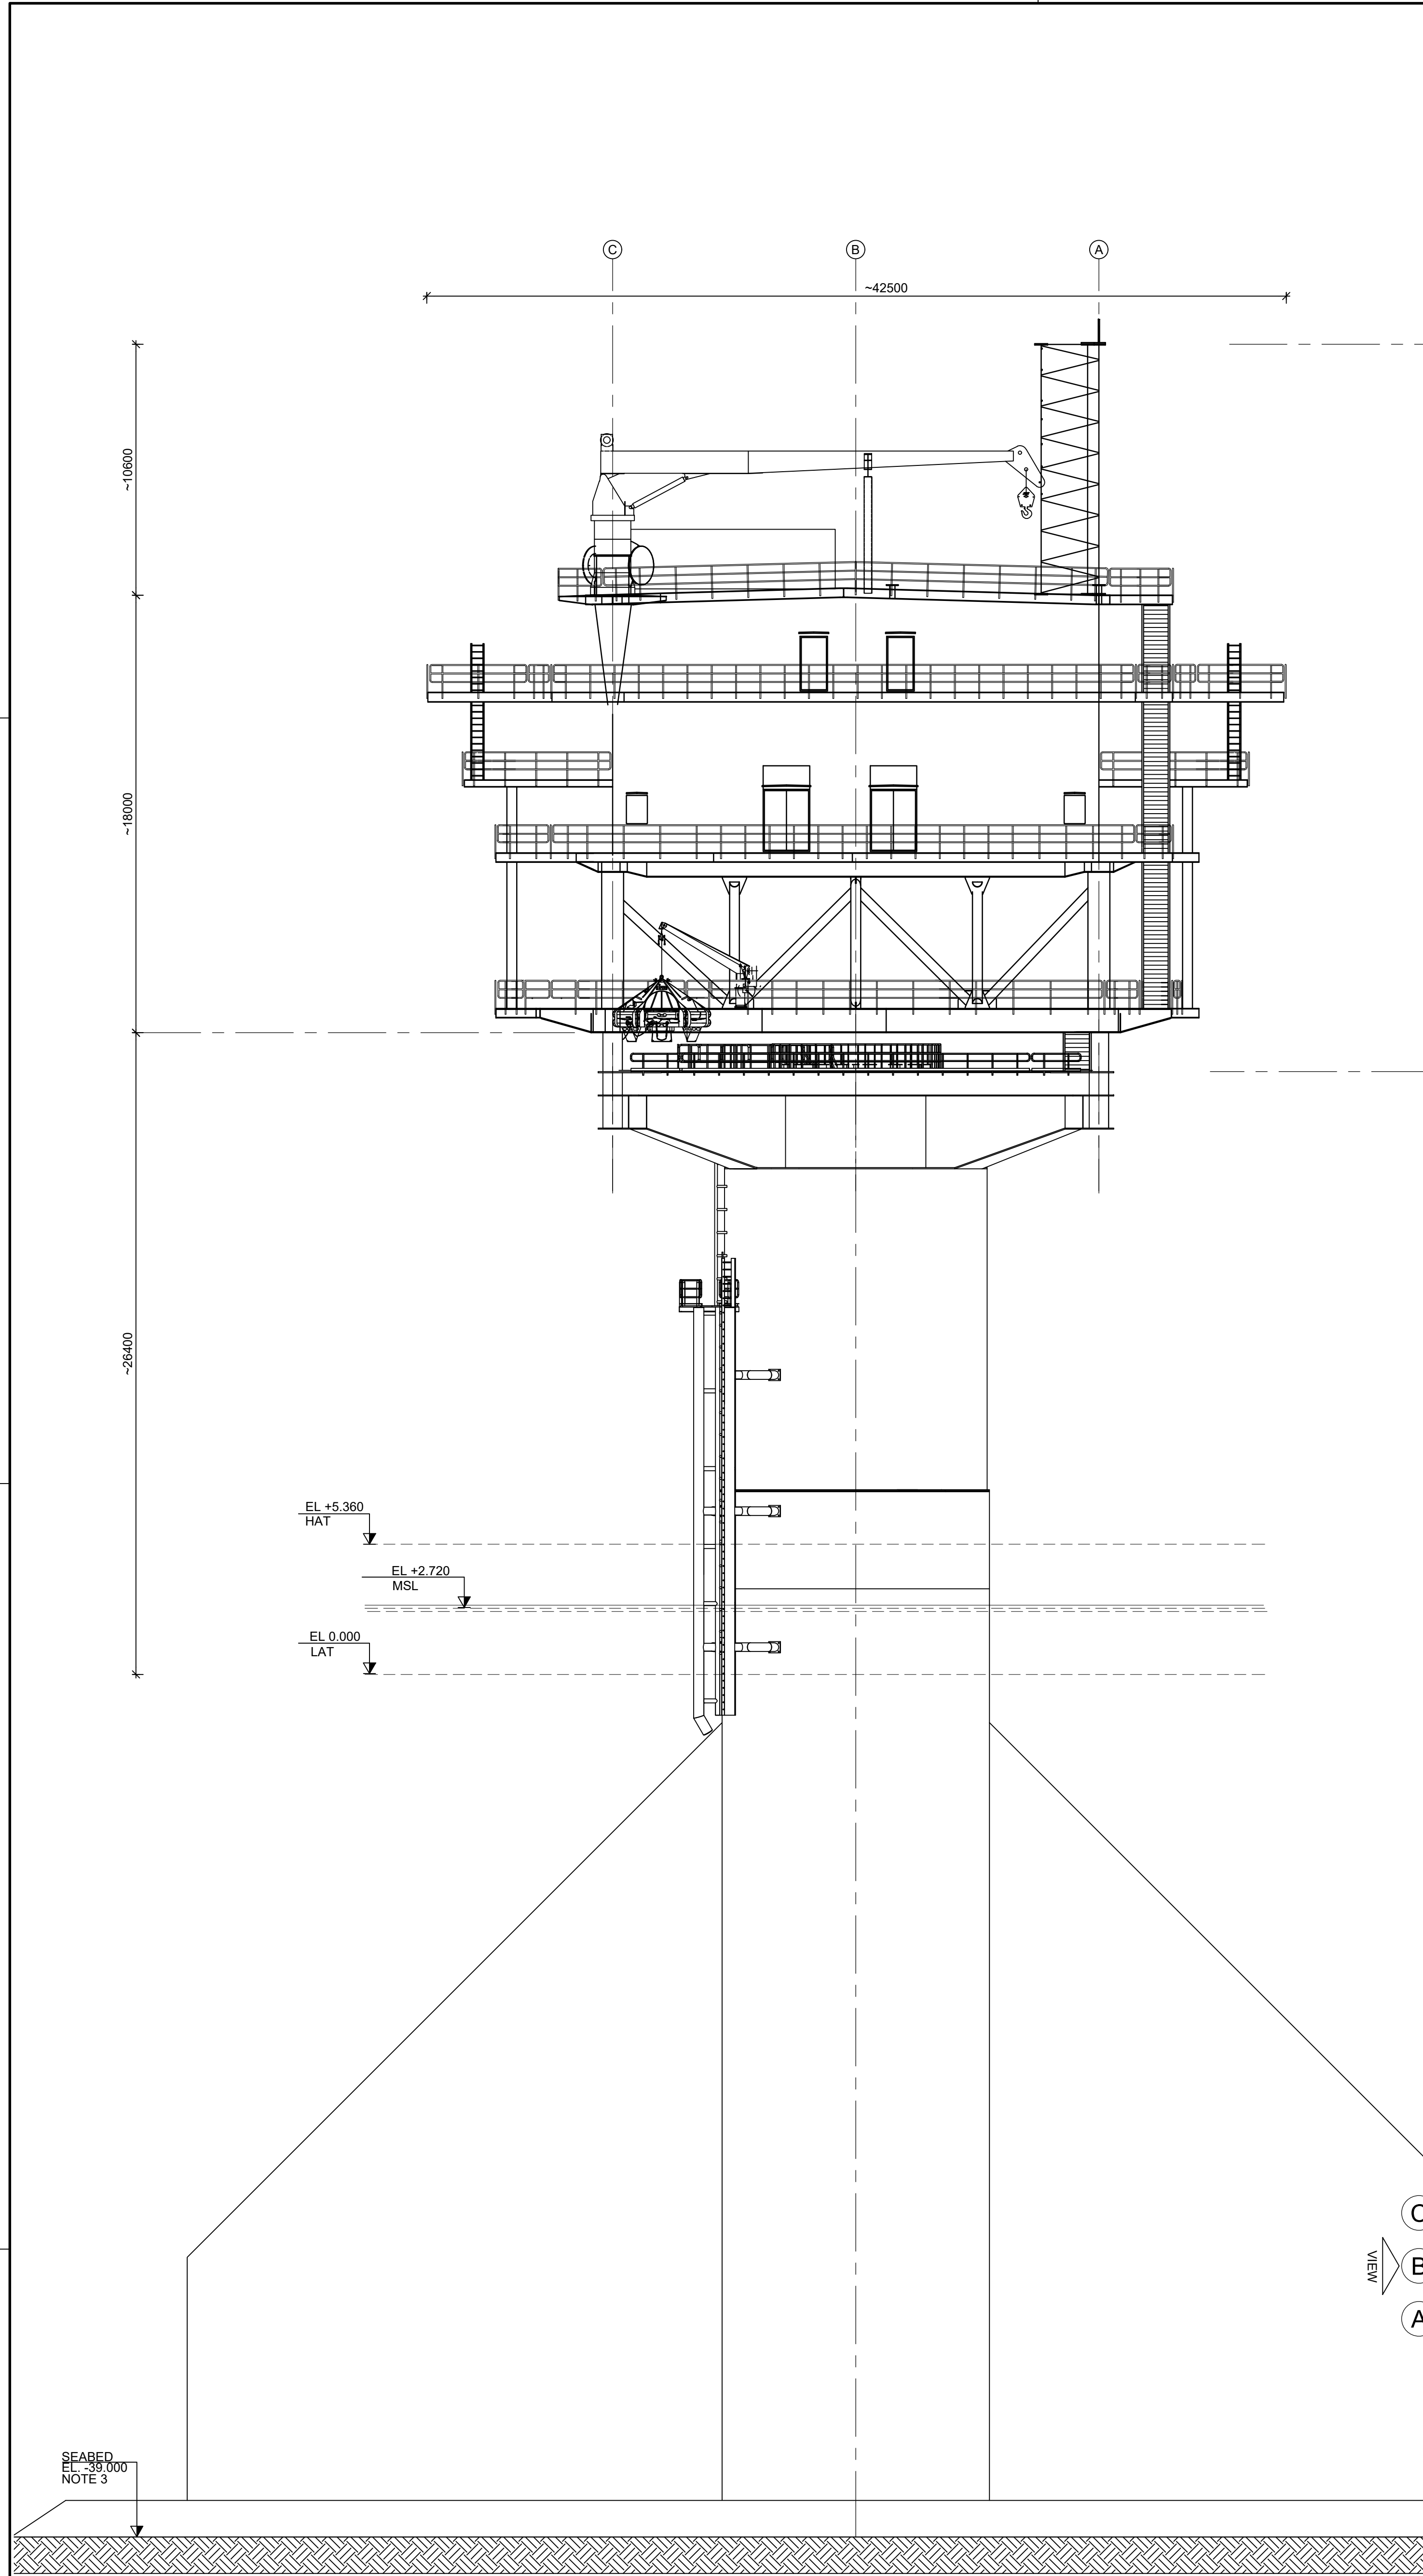


- NOTES:
- DIMENSIONS IN mm.
 - LEVELS IN m RELATIVE TO LAT.
 - SEABED RANGES FROM -38.2m TO -39.3m

- ABBREVIATION:
- GBS: GRAVITY BASED STRUCTURE
HAT: HIGHEST ASTRONOMICAL TIDE
MSL: MEAN SEAWATER LEVEL
LAT: LOWEST ASTRONOMICAL TIDE
WLL: WORK LOAD LIMIT
TOS: TOP OF STEEL.

LEGEND:

SEABED

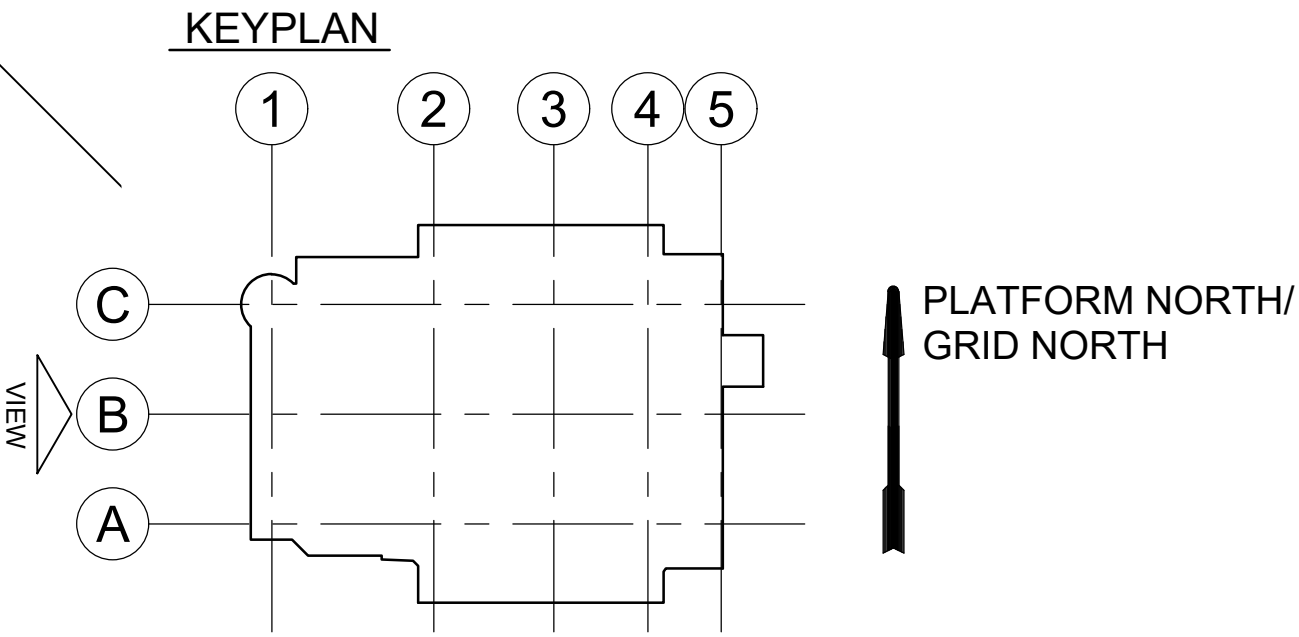

T02	2024-11-22	AHB	HSP	HSP	ISSUED FOR PLANNING
T01	2024-03-22	JHL	HSP	HSP	ISSUED FOR INFORMATION
Rev.	Date	Drawn/Design	Checked	Approved	Description

Design

ISC

RÅDGIVENDE INGENIØRER · CONSULTING ENGINEERS

Hesseløgade 16 DK-2100 Copenhagen Phone +45 35 27 88 00 Mail: info@isc.dk

Client

FUINNEAMH
SCEIRDE
TEO

OFFSHORE SUBSTATION (OSS)
ELEVATION LOOKING EAST

Size	Project no.	Dwg. no.	Rev.
A1	22073	IRE1-ISC-OSS-EL-LA-0209	T02

ELEVATION LOOKING EAST
1:150