



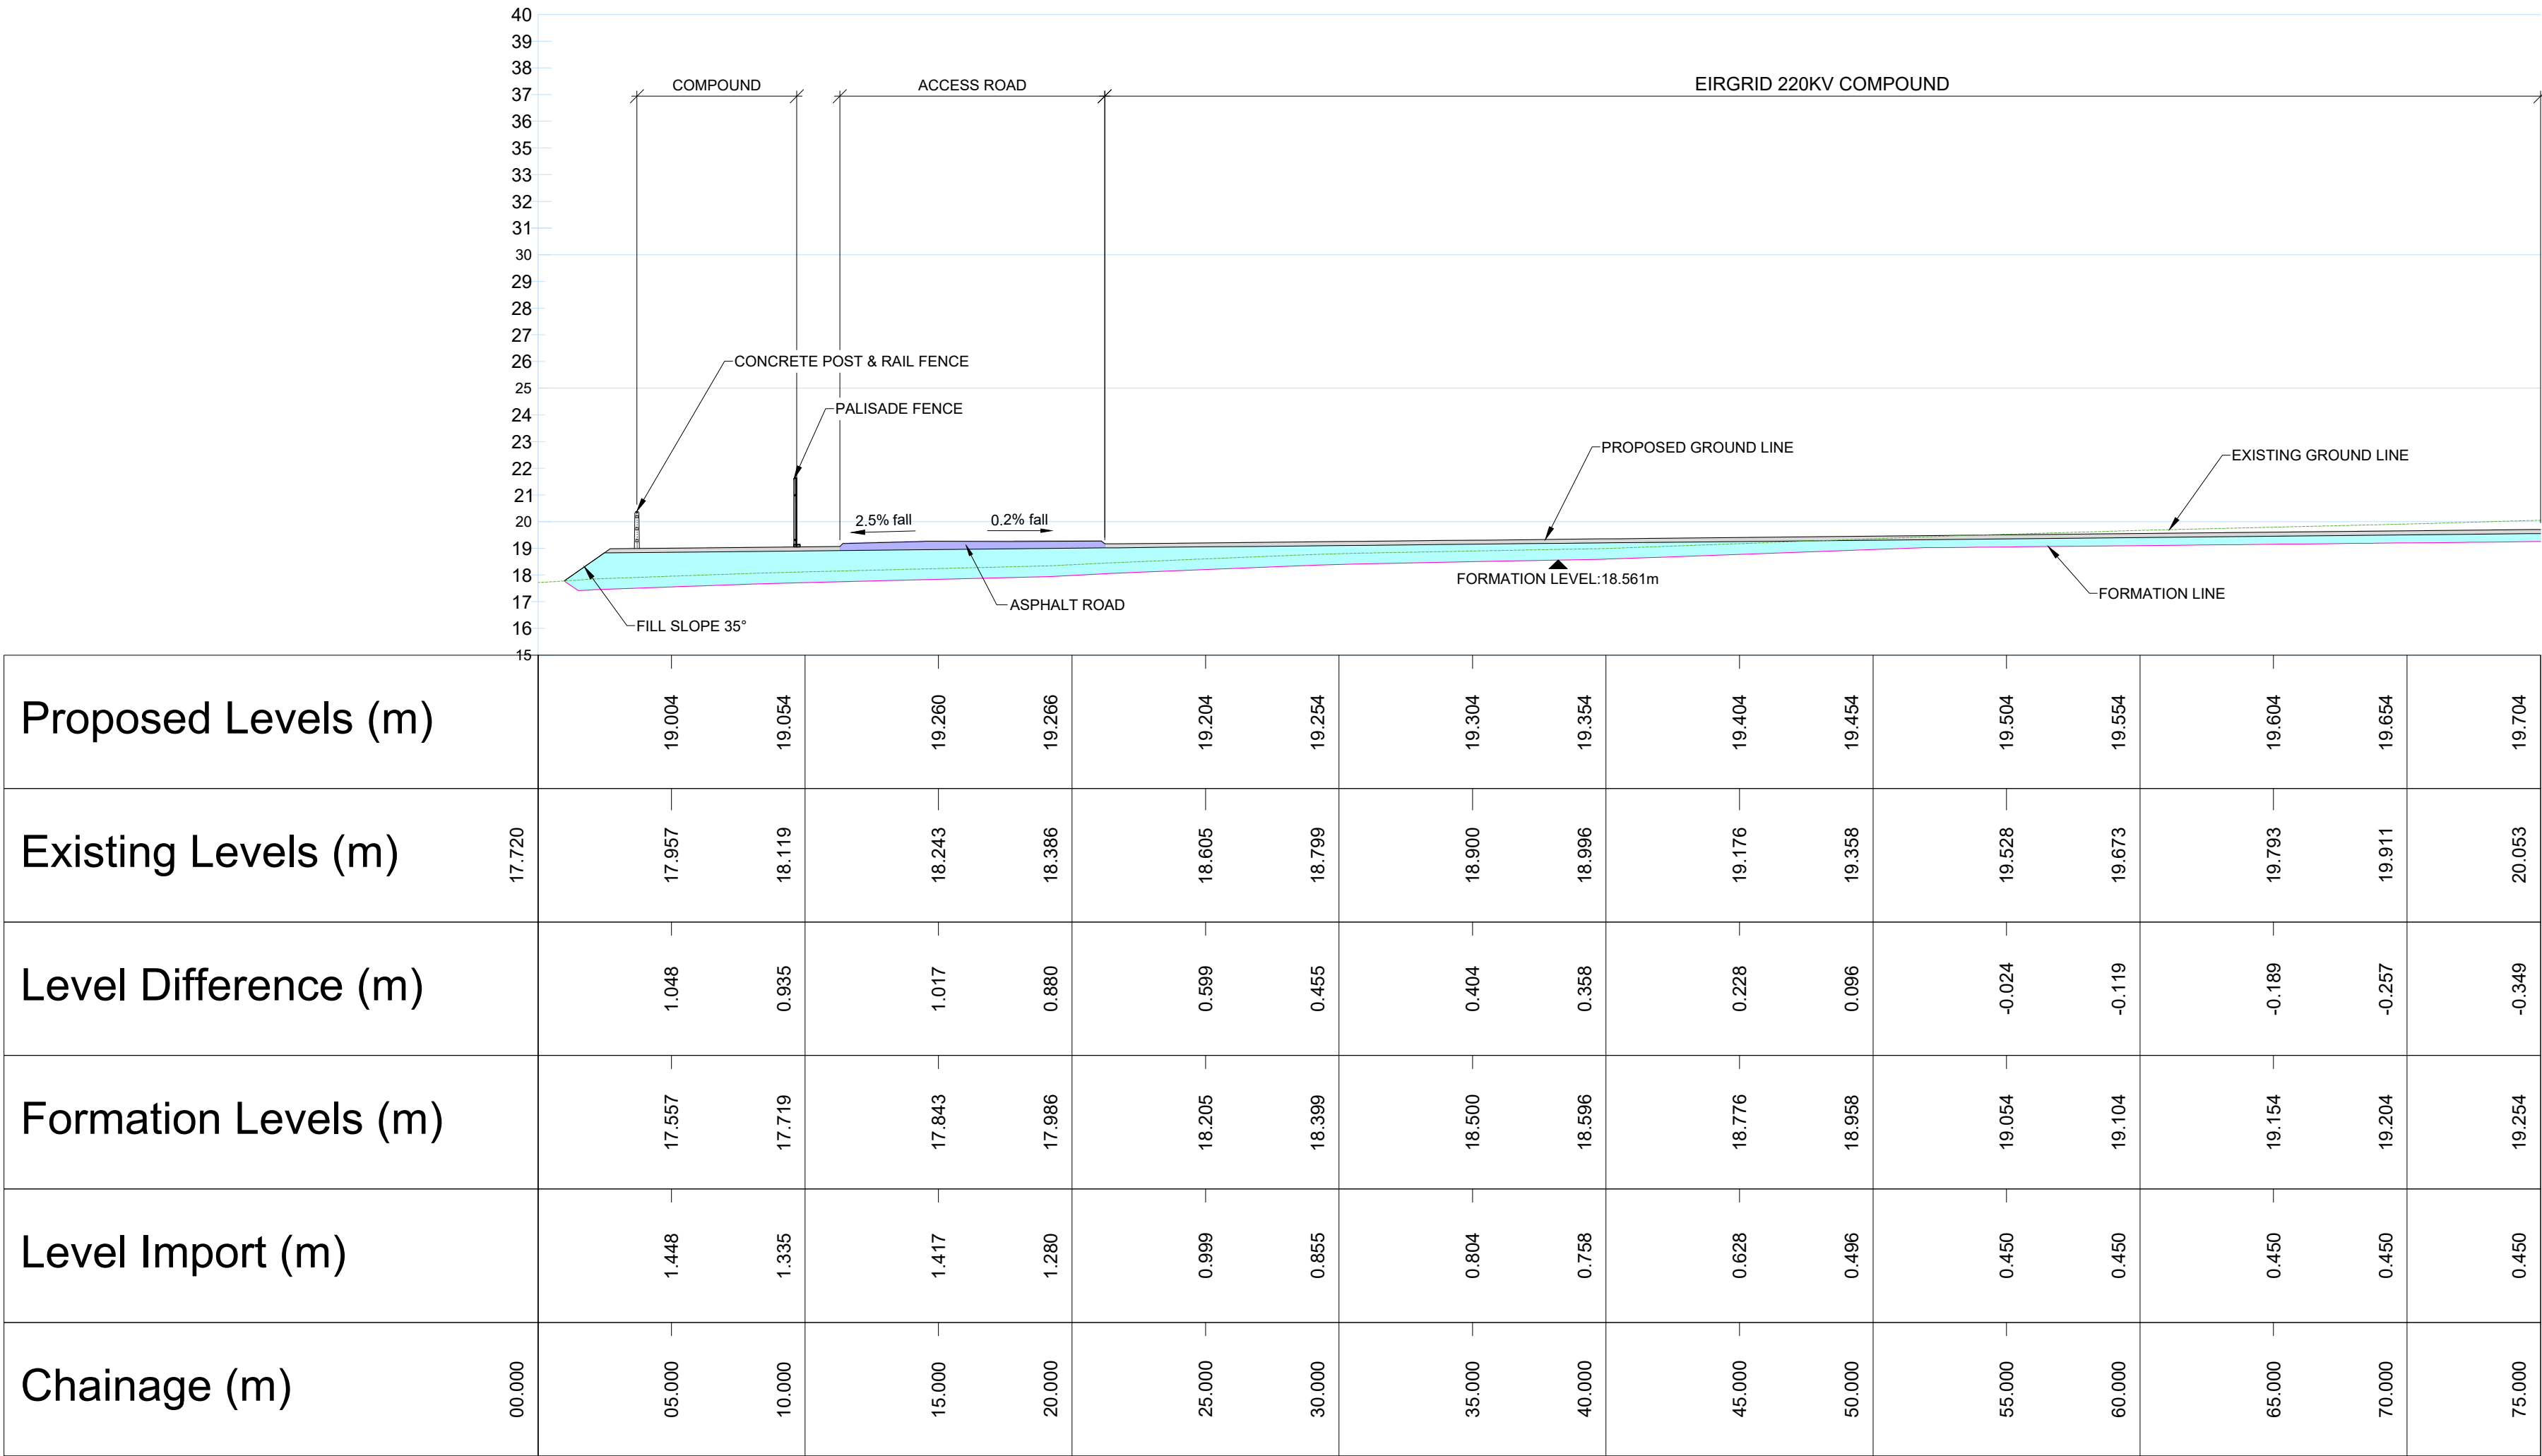

SECTION B PART 1
CH0.0M TO 75.0M
SCALE H 1:200 , V 1:200

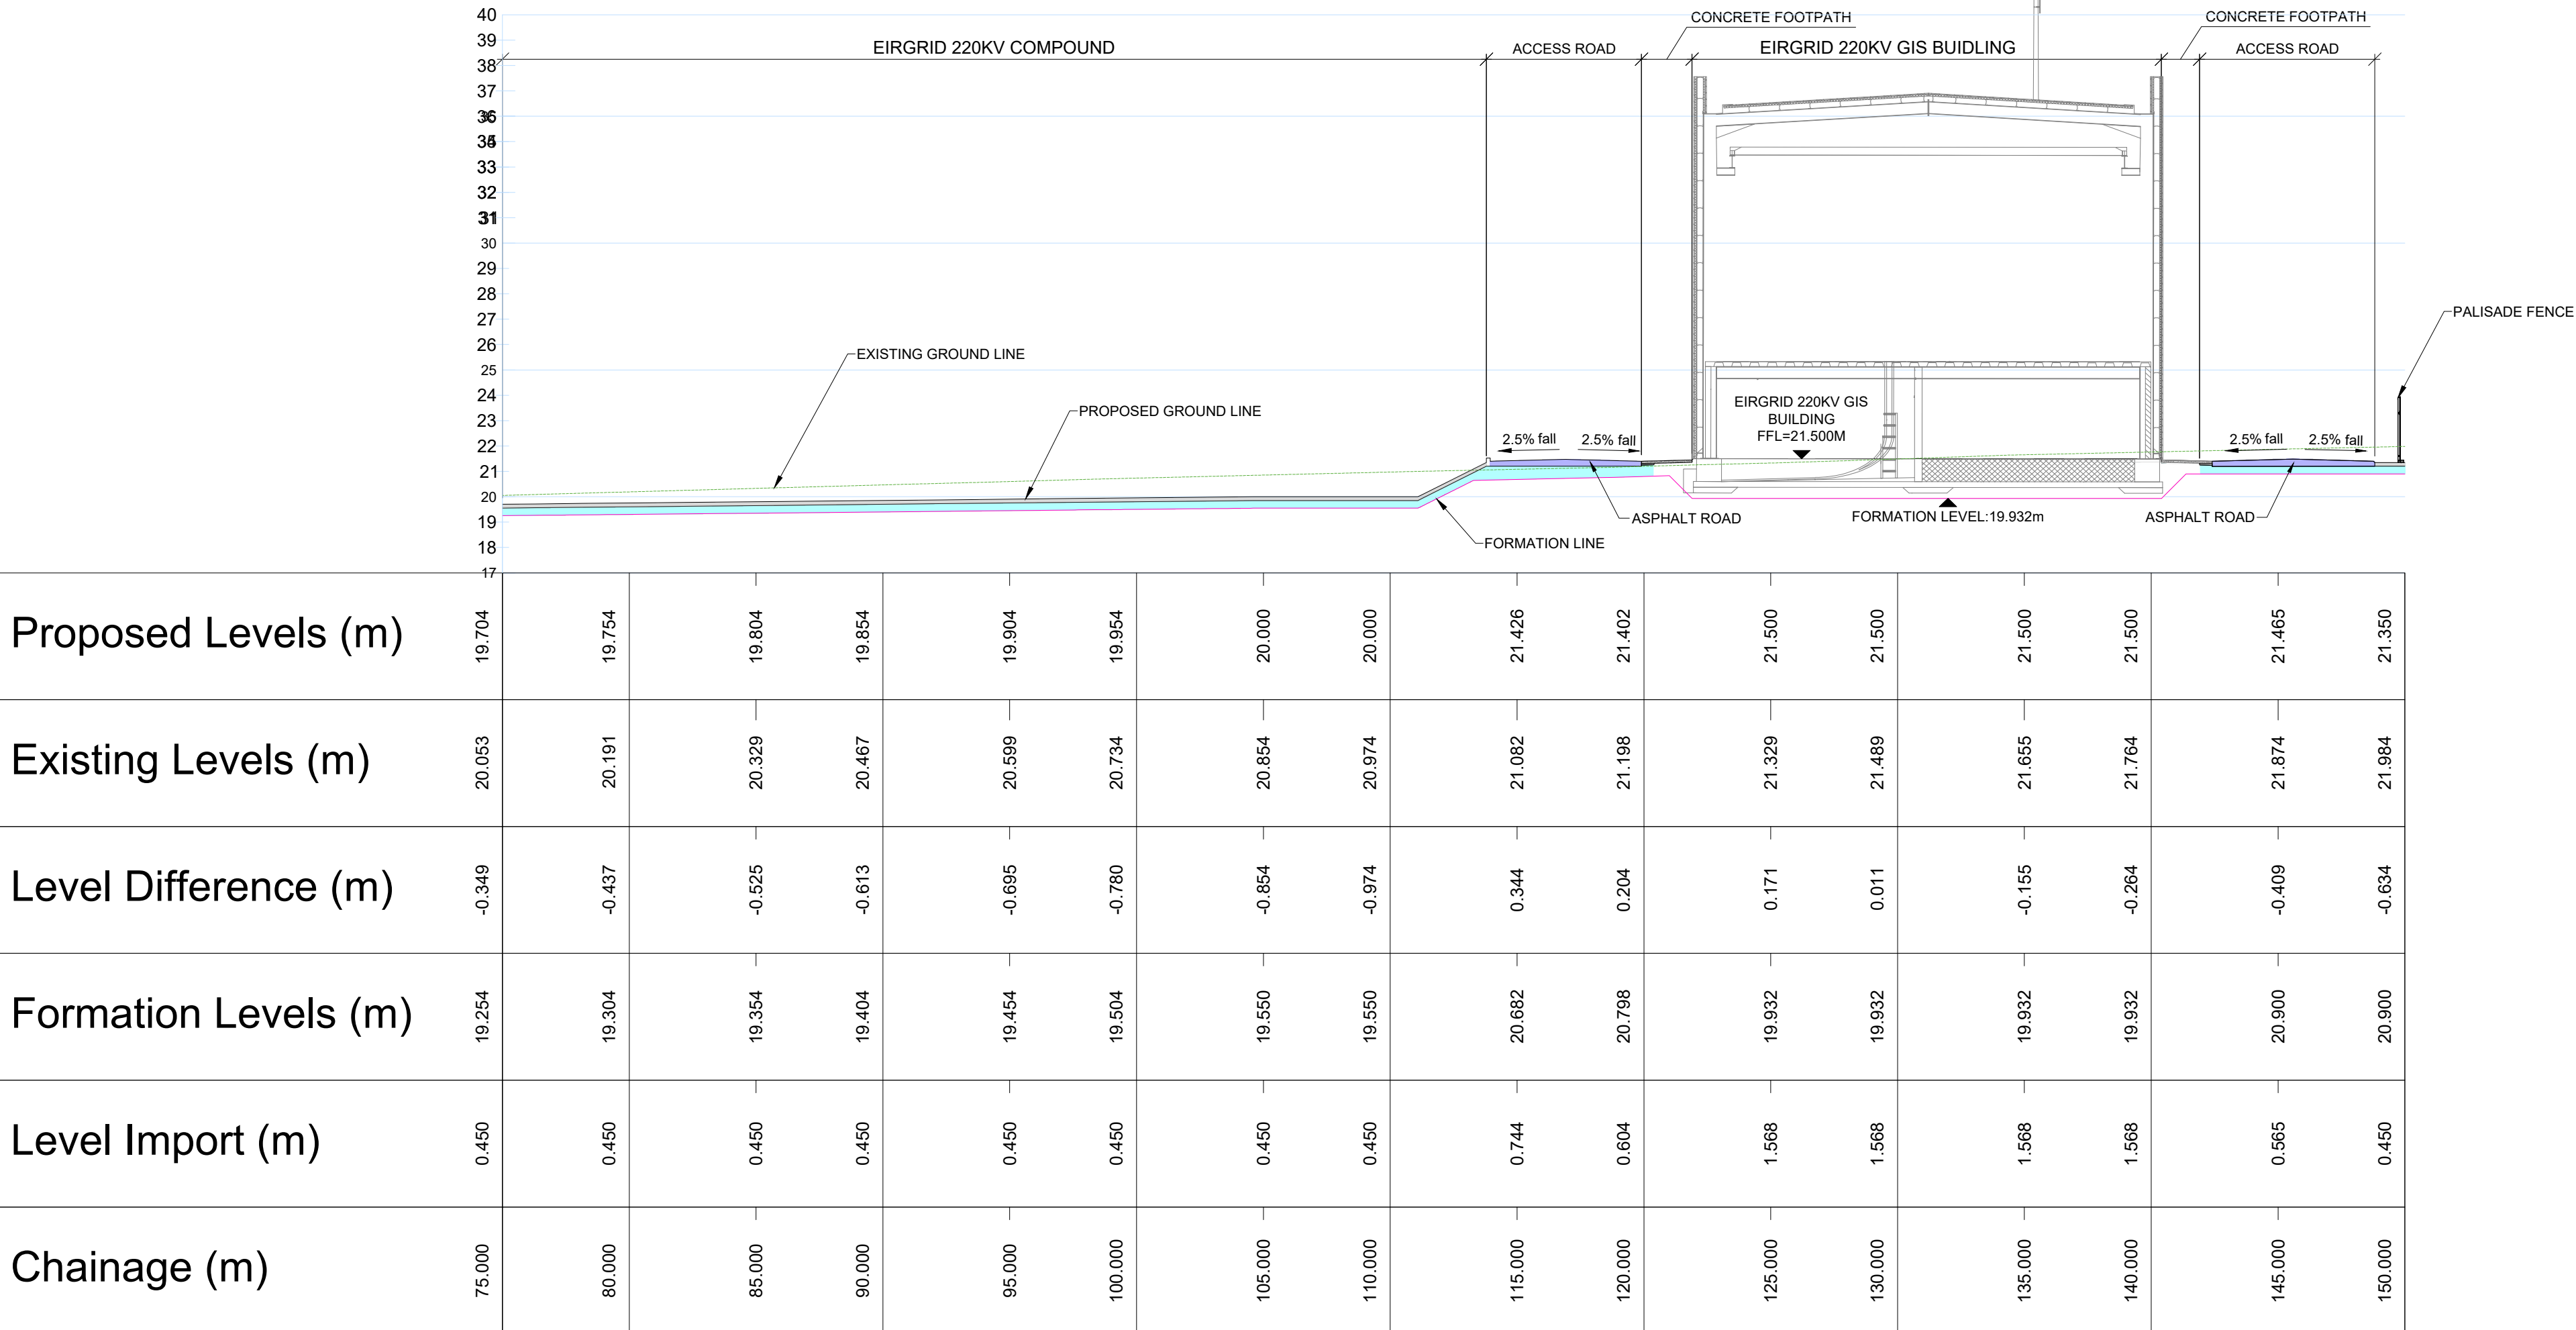

SECTION B PART 2
CH75.0M TO 150.0M
SCALE H 1:200 , V 1:200


DO NOT SCALE FROM THIS DRAWING. USE FIGURED DIMENSIONS IN ALL CASES. VERIFY DIMENSIONS ON SITE AND REPORT ANY DISCREPANCIES TO THE DESIGNERS IMMEDIATELY.
THIS DRAWING TO BE READ IN CONJUNCTION WITH THE DESIGNERS SPECIFICATION.
© THIS DRAWING IS COPYRIGHT AND MAY ONLY BE REPRODUCED WITH THE DESIGNERS PERMISSION.

NOTE:

1. INDICATIVE DESIGN ONLY, SUBJECT TO DETAILED DESIGN POST PLANNING.
2. ALL DRAWINGS ARE TO BE READ IN CONJUNCTION WITH ALL RELEVANT SPECIFICATIONS, BILLS OF QUANTITIES, ARCHITECTURAL, SERVICES AND ENGINEERING DRAWINGS.
3. ANY DISCREPANCIES BETWEEN THESE DOCUMENTS SHALL BE BROUGHT TO THE ATTENTION OF THE ENGINEER.
4. ALL DIMENSIONS ARE IN MILLIMETRES, UNLESS NOTED OTHERWISE.
5. ALL LEVELS ARE IN METRES RELATED TO ORDNANCE DATUM.
6. DRAWINGS ARE NOT TO BE SCALED.

LEGEND:

- COMPACTED 6F2 STONE FILL
- PROPOSED ACCESS ROAD:
200mm DEEP ASPHALTS
150mm THICK LAYER OF COMPOUND STONE
CONSISTING OF CLEAN 50mm SINGLE SIZED
CRUSHED LIMESTONE WITH TERRAM 1300
UNDER THROUGHOUT ENTIRE COMPOUND
- PROPOSED GROUND LINE
- EXISTING GROUND LINE
- FORMATION LINE

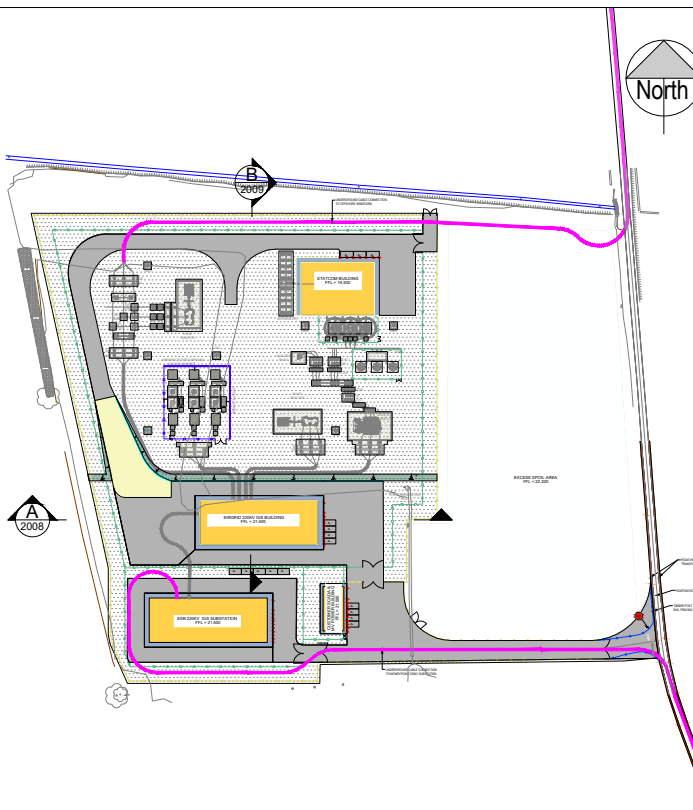

KEY PLAN
(NOT TO SCALE)

02	29.11.24	ISSUED FOR PLANNING	EP	JL
01	18.11.24	ISSUED FOR PLANNING	EP	JL
REV	DATE	DESCRIPTION	BY	APP

PROJECT: SCEIRDE ROCKS OFFSHORE WIND FARM

TITLE: EIRGRID 220KV COMPOUND SECTIONS
SHEET 2

CLIENT: FUINNEAMH SCEIRDE^{TEO}

H&MV
ENGINEERING
HIGH VOLTAGE SPECIALISTS

MWP
ENGINEERING AND ENVIRONMENTAL CONSULTANTS
CORK | TRALEE | LONDON | LIMERICK
mwp.ie

DRAWN: EP	CHECKED: NT	APPROVED: IB
PROJECT NUMBER: 24204	DATE: NOV 2024	SCALE @ A1: 1:200
STATUS DESCRIPTION: FOR PLANNING		STATUS: S4

DRAWING NUMBER: IRE1-HMV-ONS-EL-PD-2009	REV: 02
---	---------