


02	29.11.24		ISSUED FOR PLANNING	EP	IB
01	18.11.24		ISSUED FOR PLANNING	EP	IB
REV	DATE		DESCRIPTION	BY	APP


PROJECT: SCEIRDE ROCKS OFFSHORE WINDFARM

TITLE: SAFETY BOLLARDS DETAILS


CLIENT:



**FUINNEAMH
SCEIRDE** TEO




H&MV
ENGINEERING
High Voltage Specialists



MWP
ENGINEERING AND ENVIRONMENTAL CONSULTANTS
CORK | TRALEE | LONDON | LIMERICK
(IMP) SE

DRAWN:	CHECKED:	APPROVED:
EP	NT	IB
PROJECT NUMBER:	DATE:	SCALE @ A1:
24204	NOV' 2024	AS SHOWN
STATUS DESCRIPTION		STATUS:
FOR PLANNING		S4
DRAWING NUMBER:	REV:	
IRE1-HMV-ONS-EL-PD-4009	02	

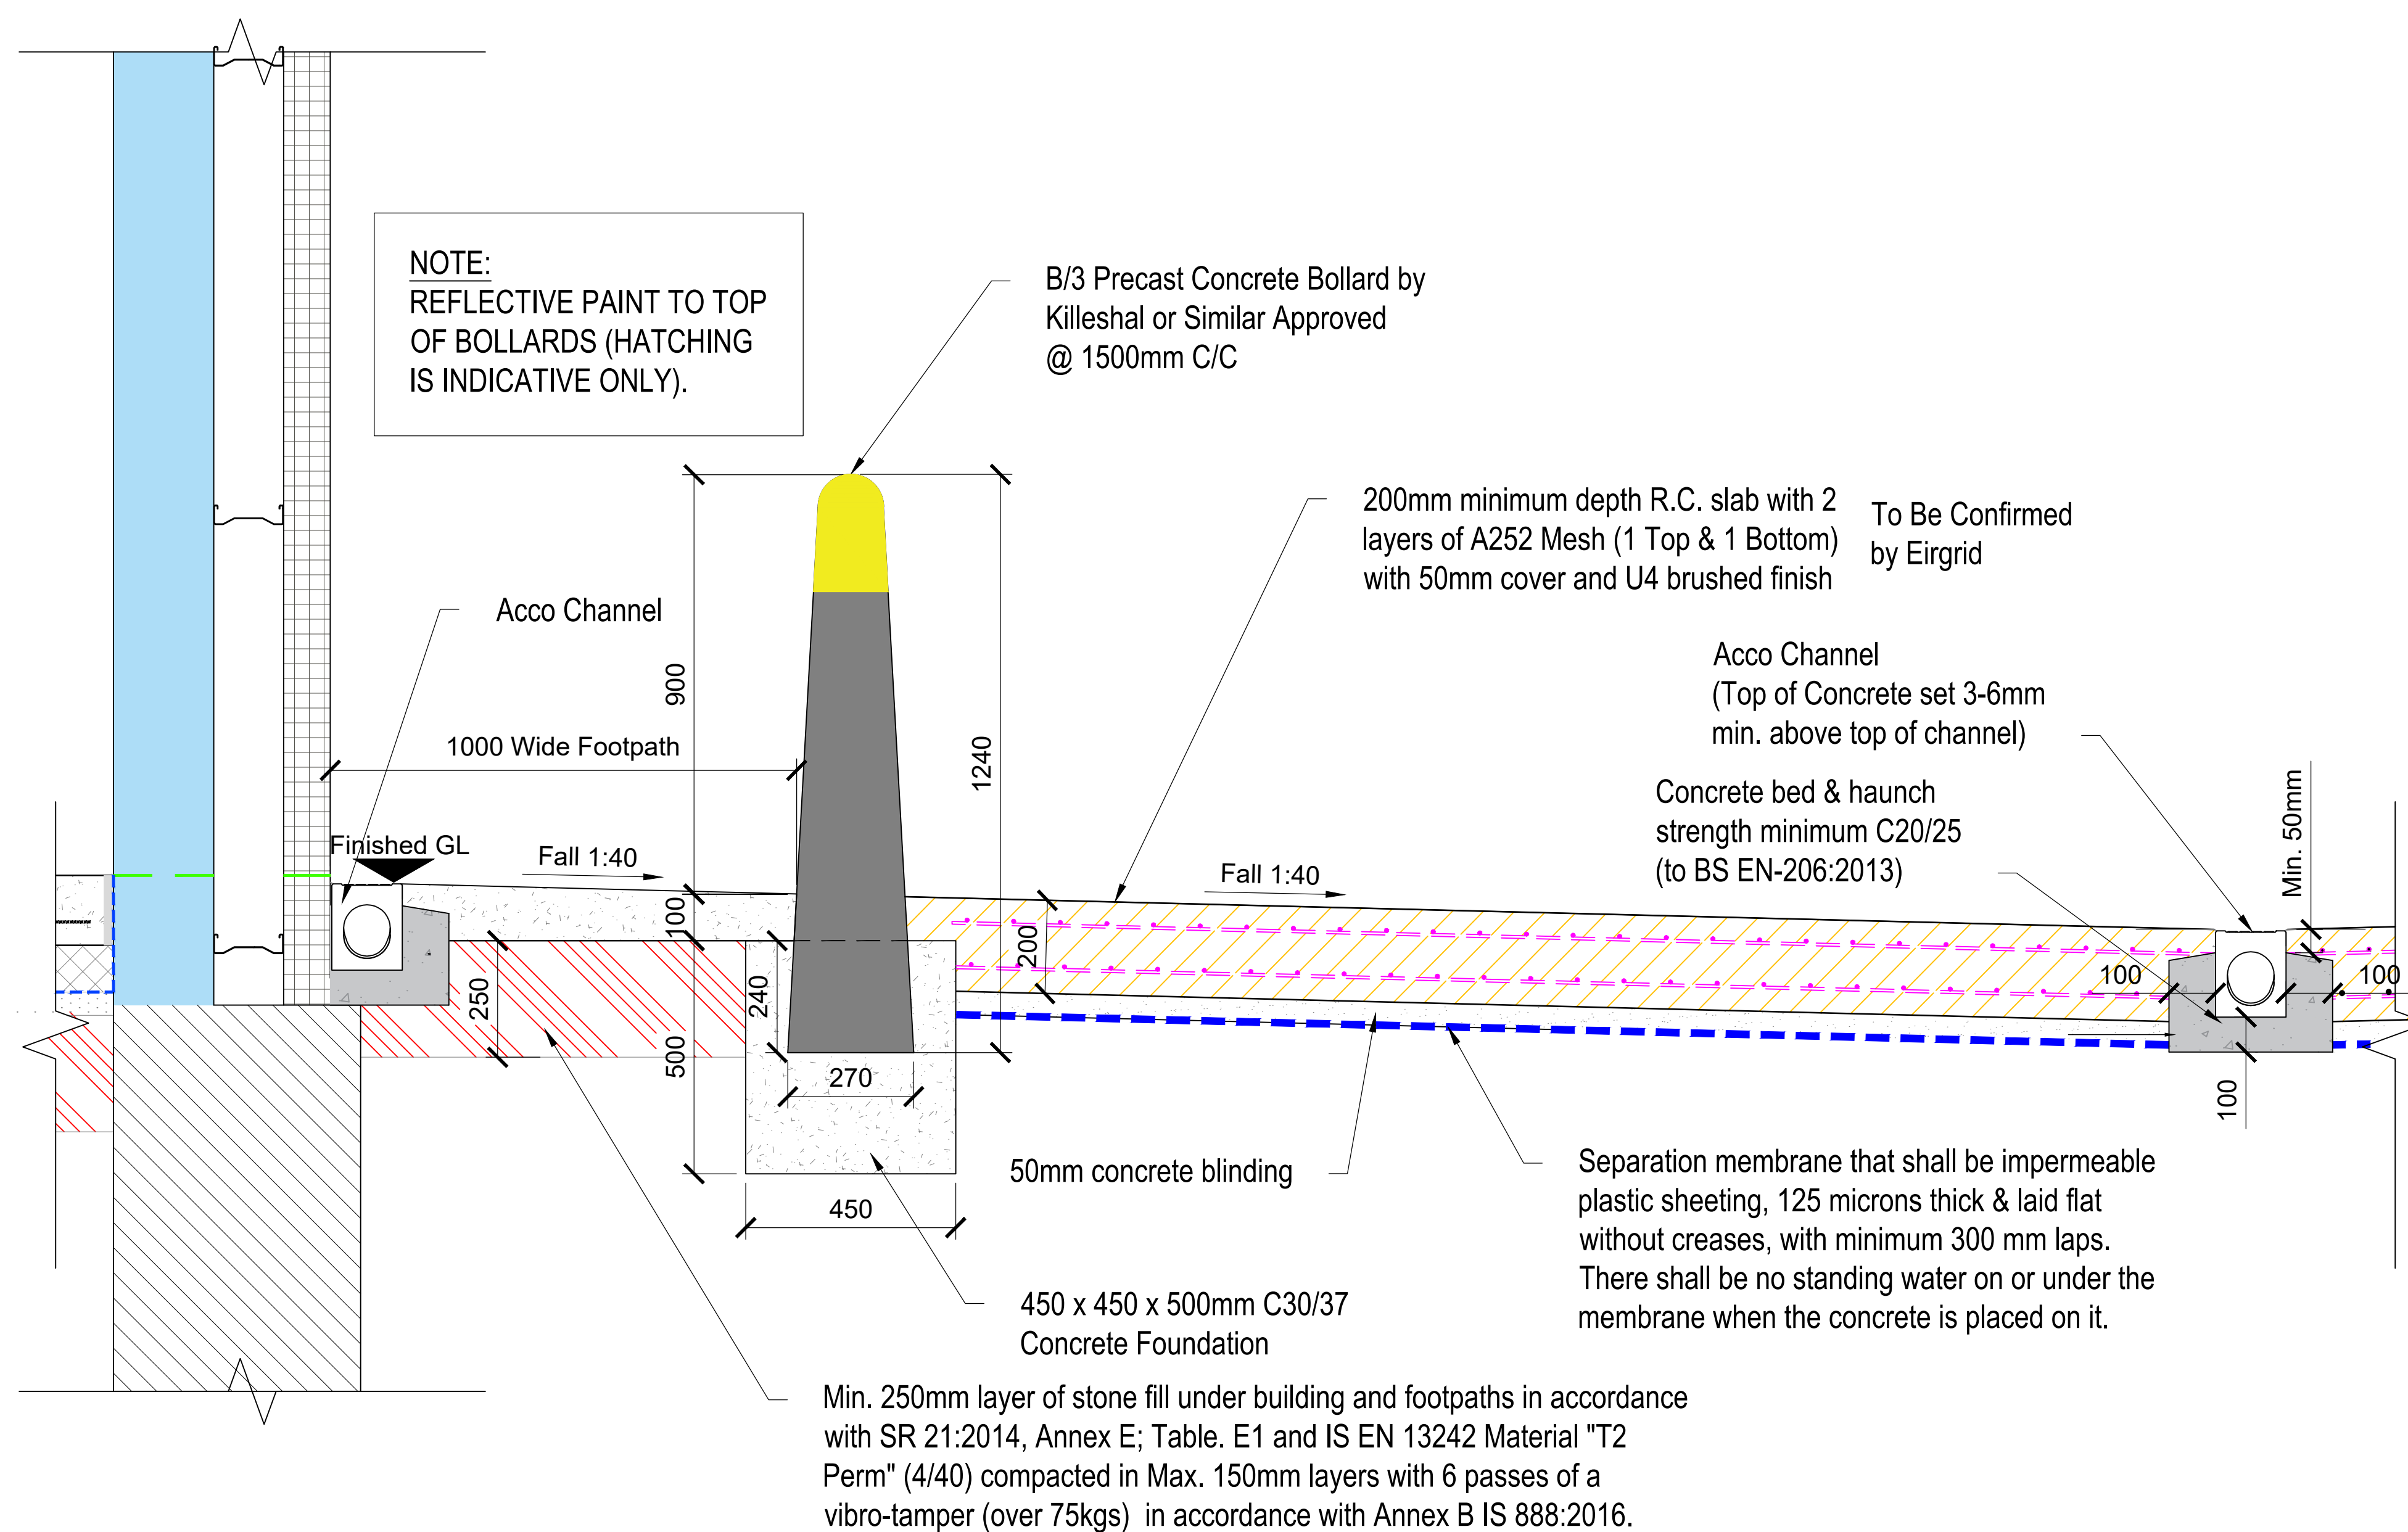

Typical Concrete Safety Bollards Detail (NTS)

Concrete Safety Bollards Detail Scale 1:10

Scale 1:10