





## APPENDIX 16-2

*SLVIA A1 FIGURES*

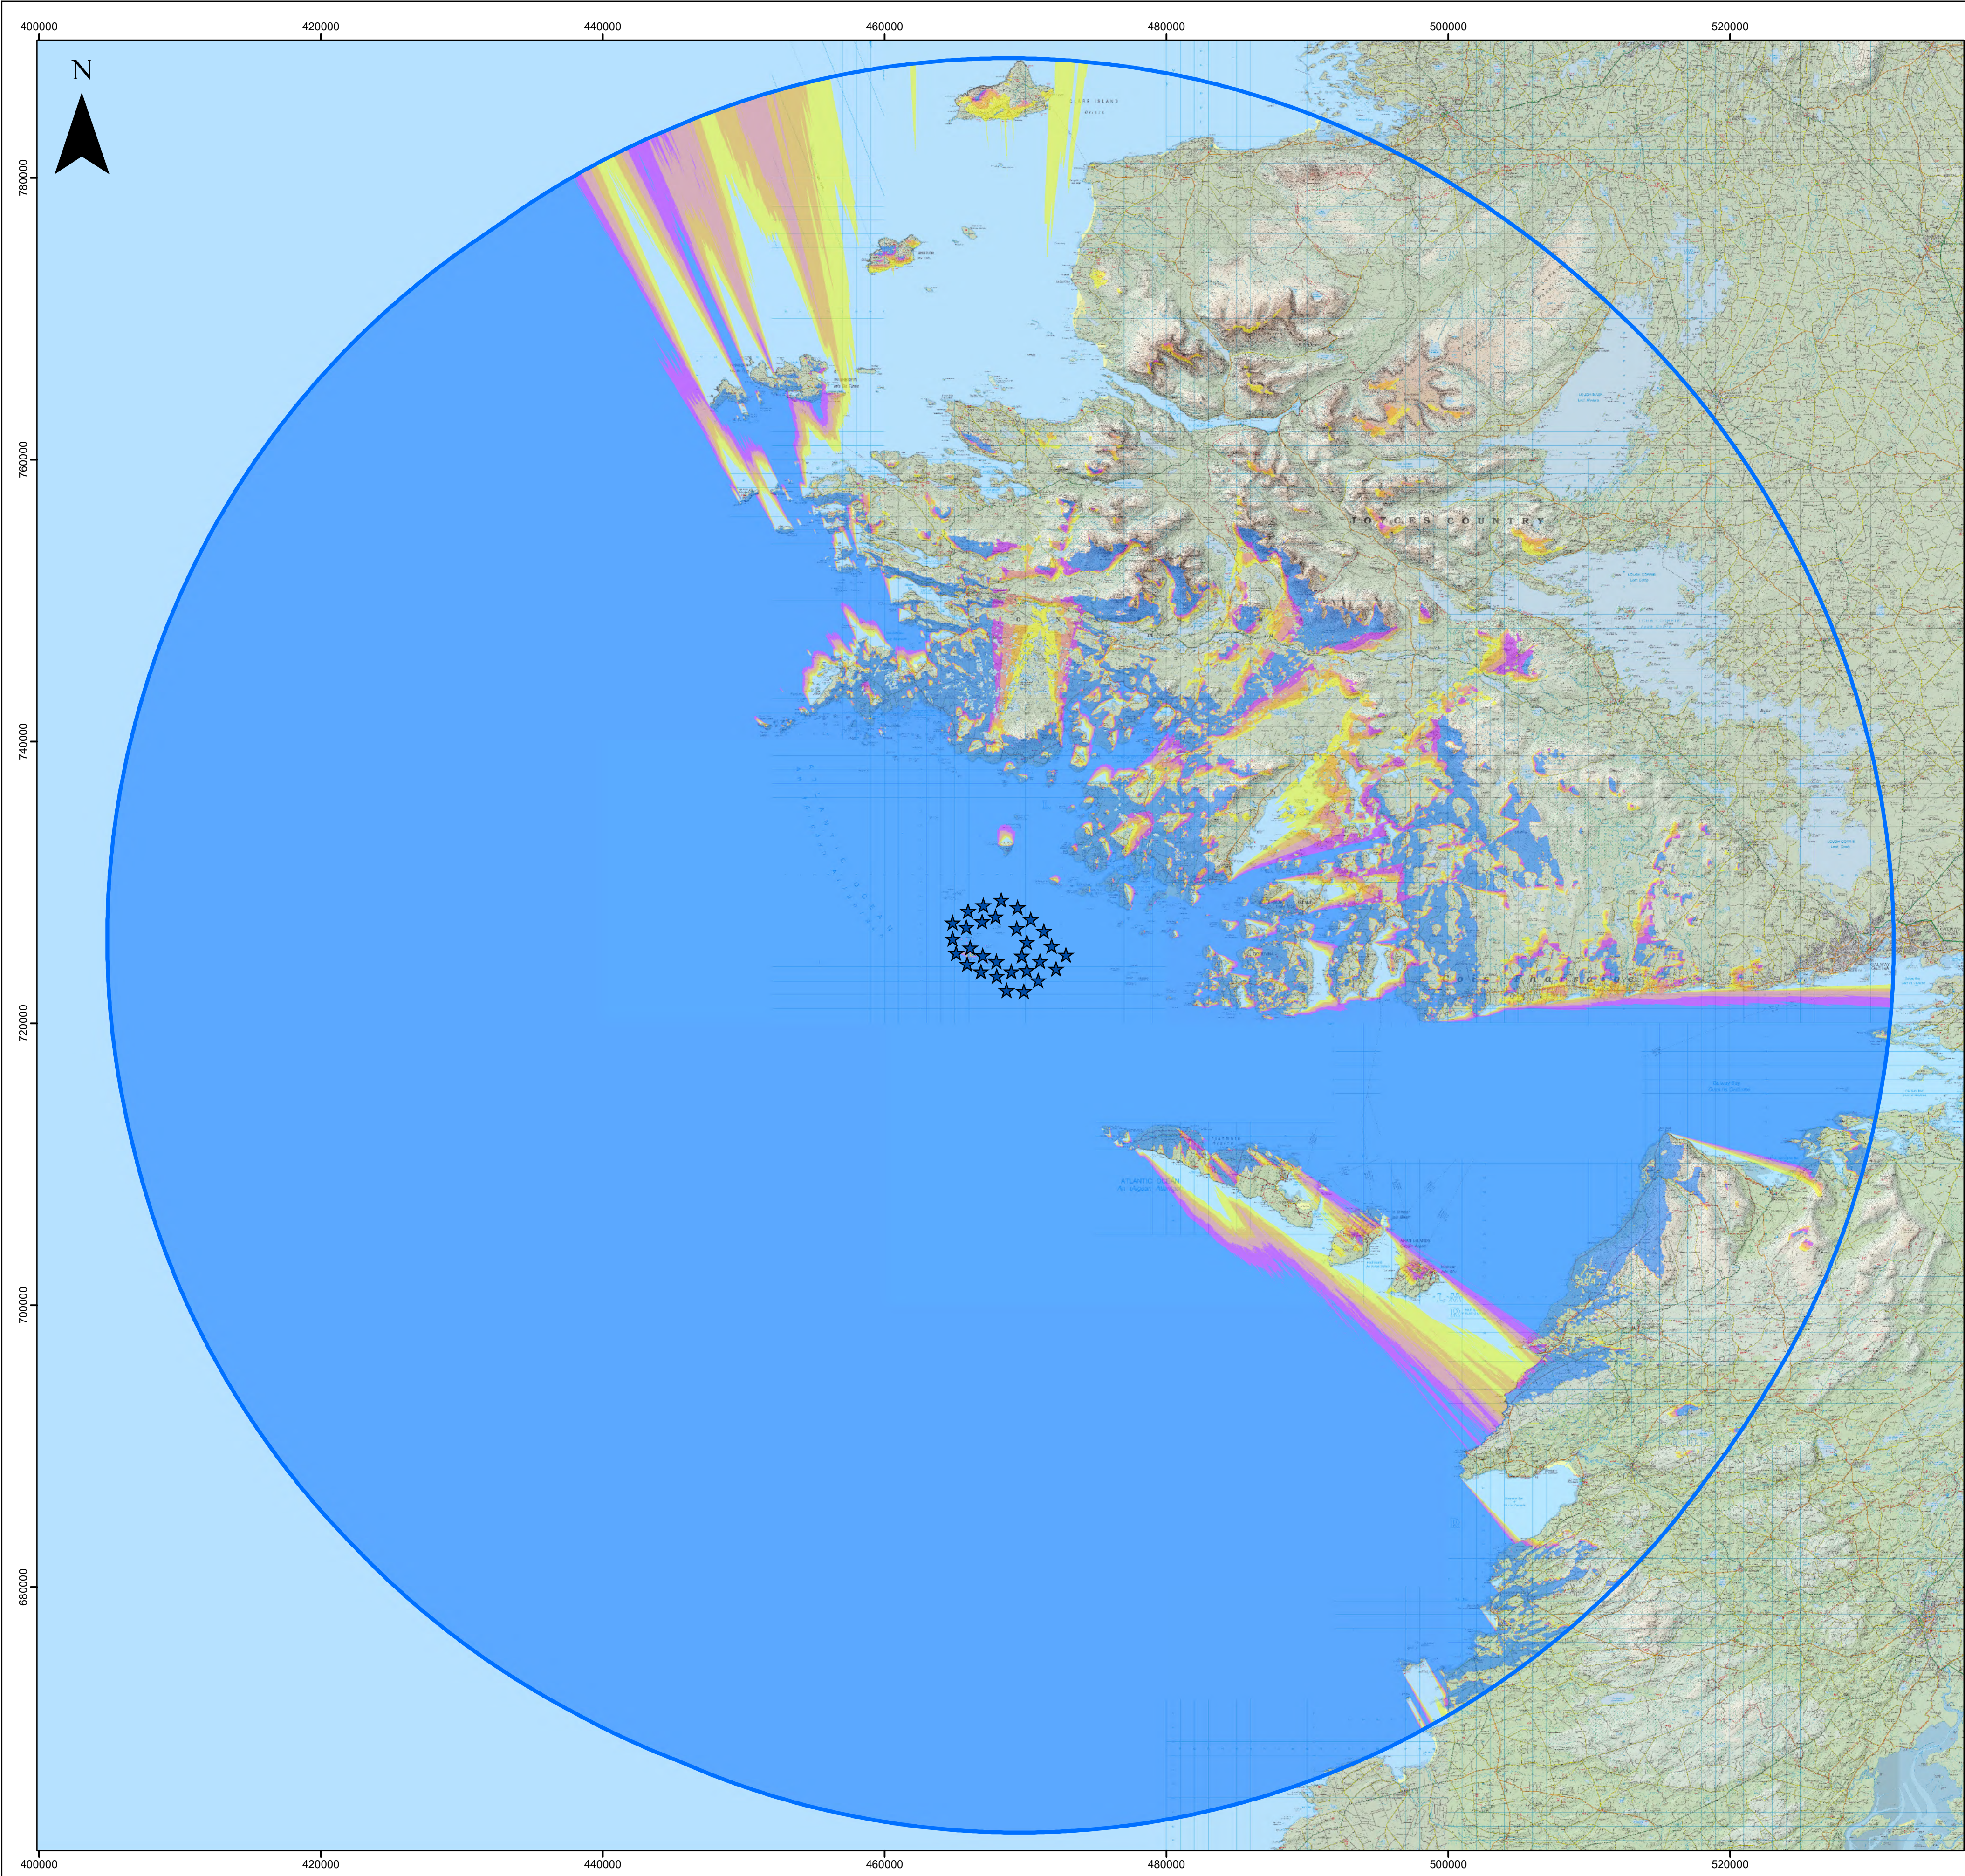

LEGEND

- ★ Turbine Locations
- 60km Study Area
- No. Turbines Visible
  - 1 - 6
  - 7 - 12
  - 13 - 18
  - 19 - 24
  - 25 - 30

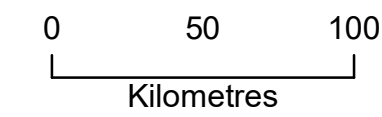


Note:  
This ZTV map is based on the potential to see any part of the proposed turbine/s from the tip to base in a theoretical bare-ground scenario i.e. without accounting for screening by vegetation and/or buildings.

Observer Height assumed: 1.7m to eye-level height  
Tip Height: 325m


Data Source:  
© Ordnance Survey Ireland. All rights reserved. Licence number CYAL50267517 & © British Crown and OceanWise, 2024. All rights reserved. License No. EMS-EK001-958983. Not to be used for Navigation

|                                                                     |             |            |            |            |          |
|---------------------------------------------------------------------|-------------|------------|------------|------------|----------|
| PROJECT TITLE                                                       |             |            |            |            |          |
| Sceirde Rocks                                                       |             |            |            |            |          |
| MAP TITLE                                                           |             |            |            |            |          |
| Figure 16.9: Zone of Theoretical Visibility - Digital Terrain Model |             |            |            |            |          |
| VER                                                                 | REMARKS     |            | DATE       | Drawn      | Approved |
| 1                                                                   | First Issue |            | 19/11/2024 | PC         | RB       |
|                                                                     |             |            |            |            |          |
|                                                                     |             |            |            |            |          |
| DRAWING NO                                                          |             |            |            |            |          |
| SR-M-0000-01                                                        |             |            |            |            |          |
| SCALE                                                               |             | PAPER SIZE | DATUM      | PROJECTION |          |
| 1:250,000                                                           |             | A1         | IRENER95   | UTM        |          |
| This map is produced by Fuinneamh Sceirde Teoranta (FST).           |             |            |            |            |          |
| No reproduction may be made in whole or in part without permission. |             |            |            |            |          |

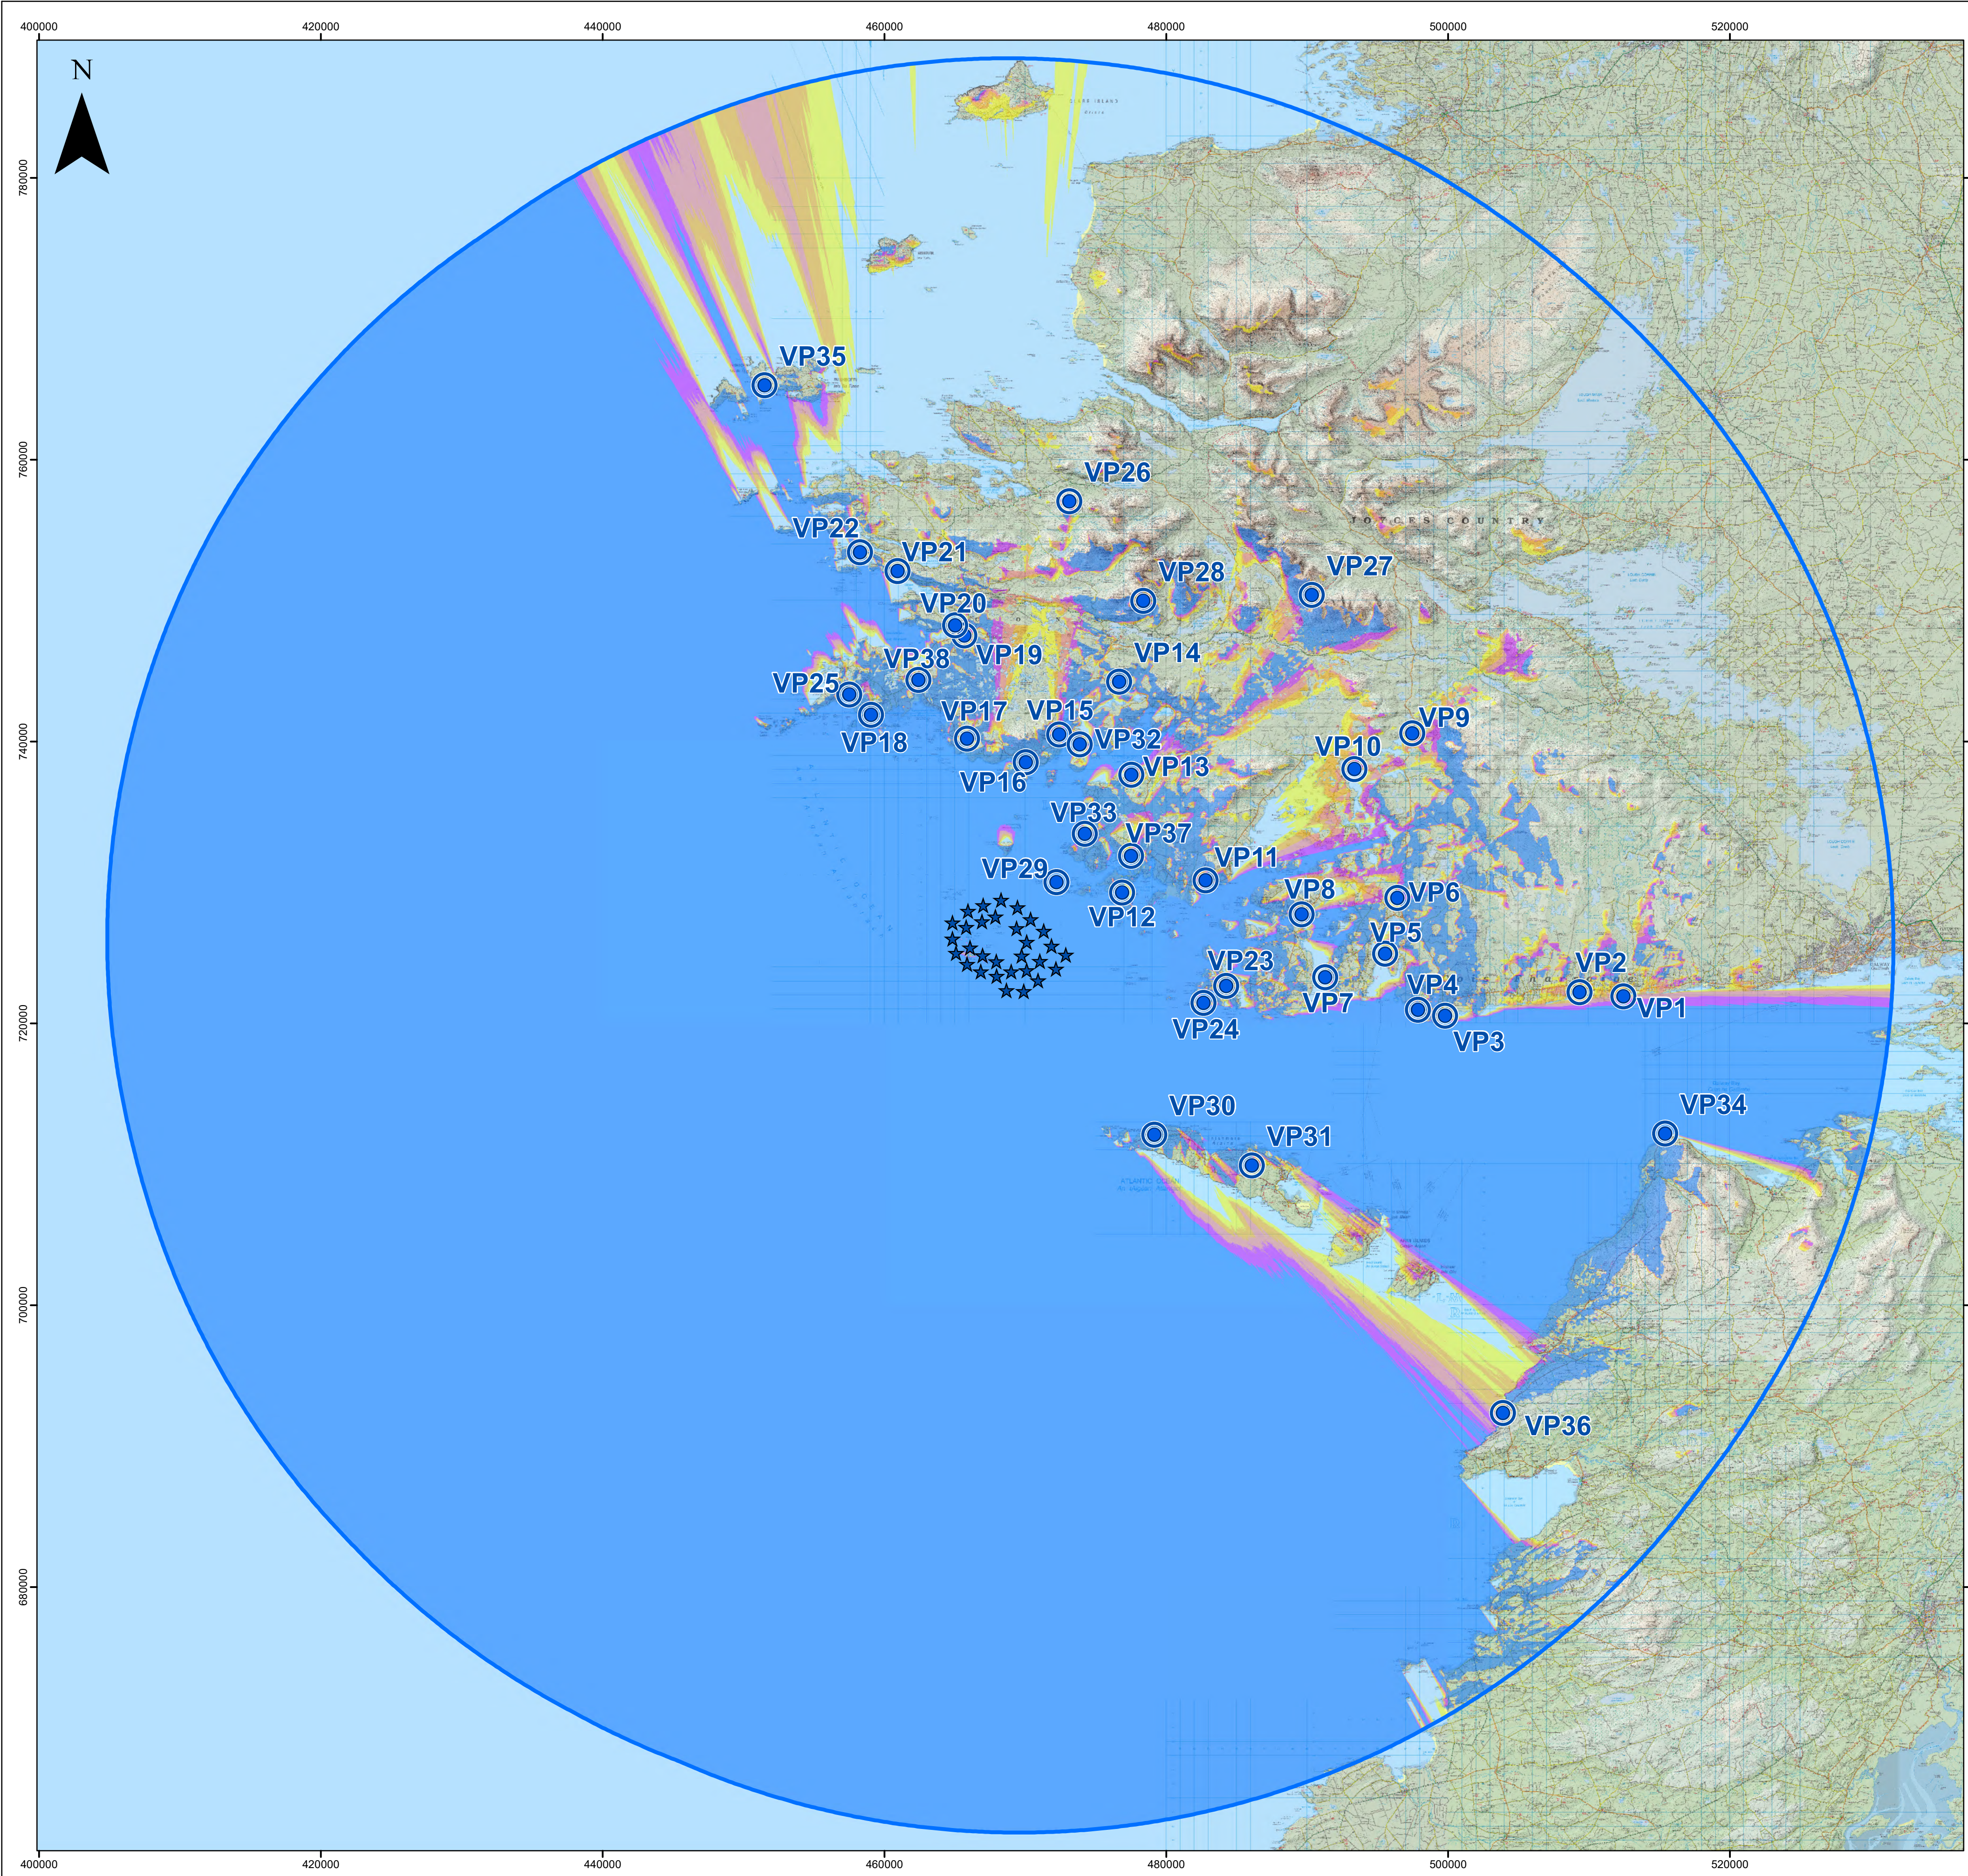

LEGEND

- ★ Turbine Locations
- 60km Study Area
- Viewpoints
- No. Turbines Visible
  - 1 - 6
  - 7 - 12
  - 13 - 18
  - 19 - 24
  - 25 - 30

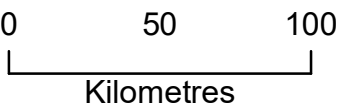


Note:  
This ZTV map is based on the potential to see any part of the proposed turbine/s from the tip to base in a theoretical bare-ground scenario i.e. without accounting for screening by vegetation and/or buildings.

Observer Height assumed: 1.7m to eye-level height  
Tip Height: 325m


Data Source:  
© Ordnance Survey Ireland. All rights reserved. Licence number CYAL50267517 & © British Crown and OceanWise, 2024. All rights reserved. License No. EMS-EK001-958983. Not to be used for Navigation

|                                                                     |             |            |            |          |
|---------------------------------------------------------------------|-------------|------------|------------|----------|
| PROJECT TITLE                                                       |             |            |            |          |
| Sceirde Rocks                                                       |             |            |            |          |
| MAP TITLE                                                           |             |            |            |          |
| Figure 16.10: Viewpoint Locations Map                               |             |            |            |          |
| VER                                                                 | REMARKS     | DATE       | Drawn      | Approved |
| 1                                                                   | First Issue | 19/11/2024 | PC         | RB       |
|                                                                     |             |            |            |          |
|                                                                     |             |            |            |          |
| DRAWING NO                                                          |             |            |            |          |
| SR-M-0000-01                                                        |             |            |            |          |
| SCALE                                                               | PAPER SIZE  | DATUM      | PROJECTION |          |
| 1:250,000                                                           | A1          | IRENER95   | UTM        |          |
| This map is produced by Fuinneamh Sceirde Teoranta (FST).           |             |            |            |          |
| No reproduction may be made in whole or in part without permission. |             |            |            |          |

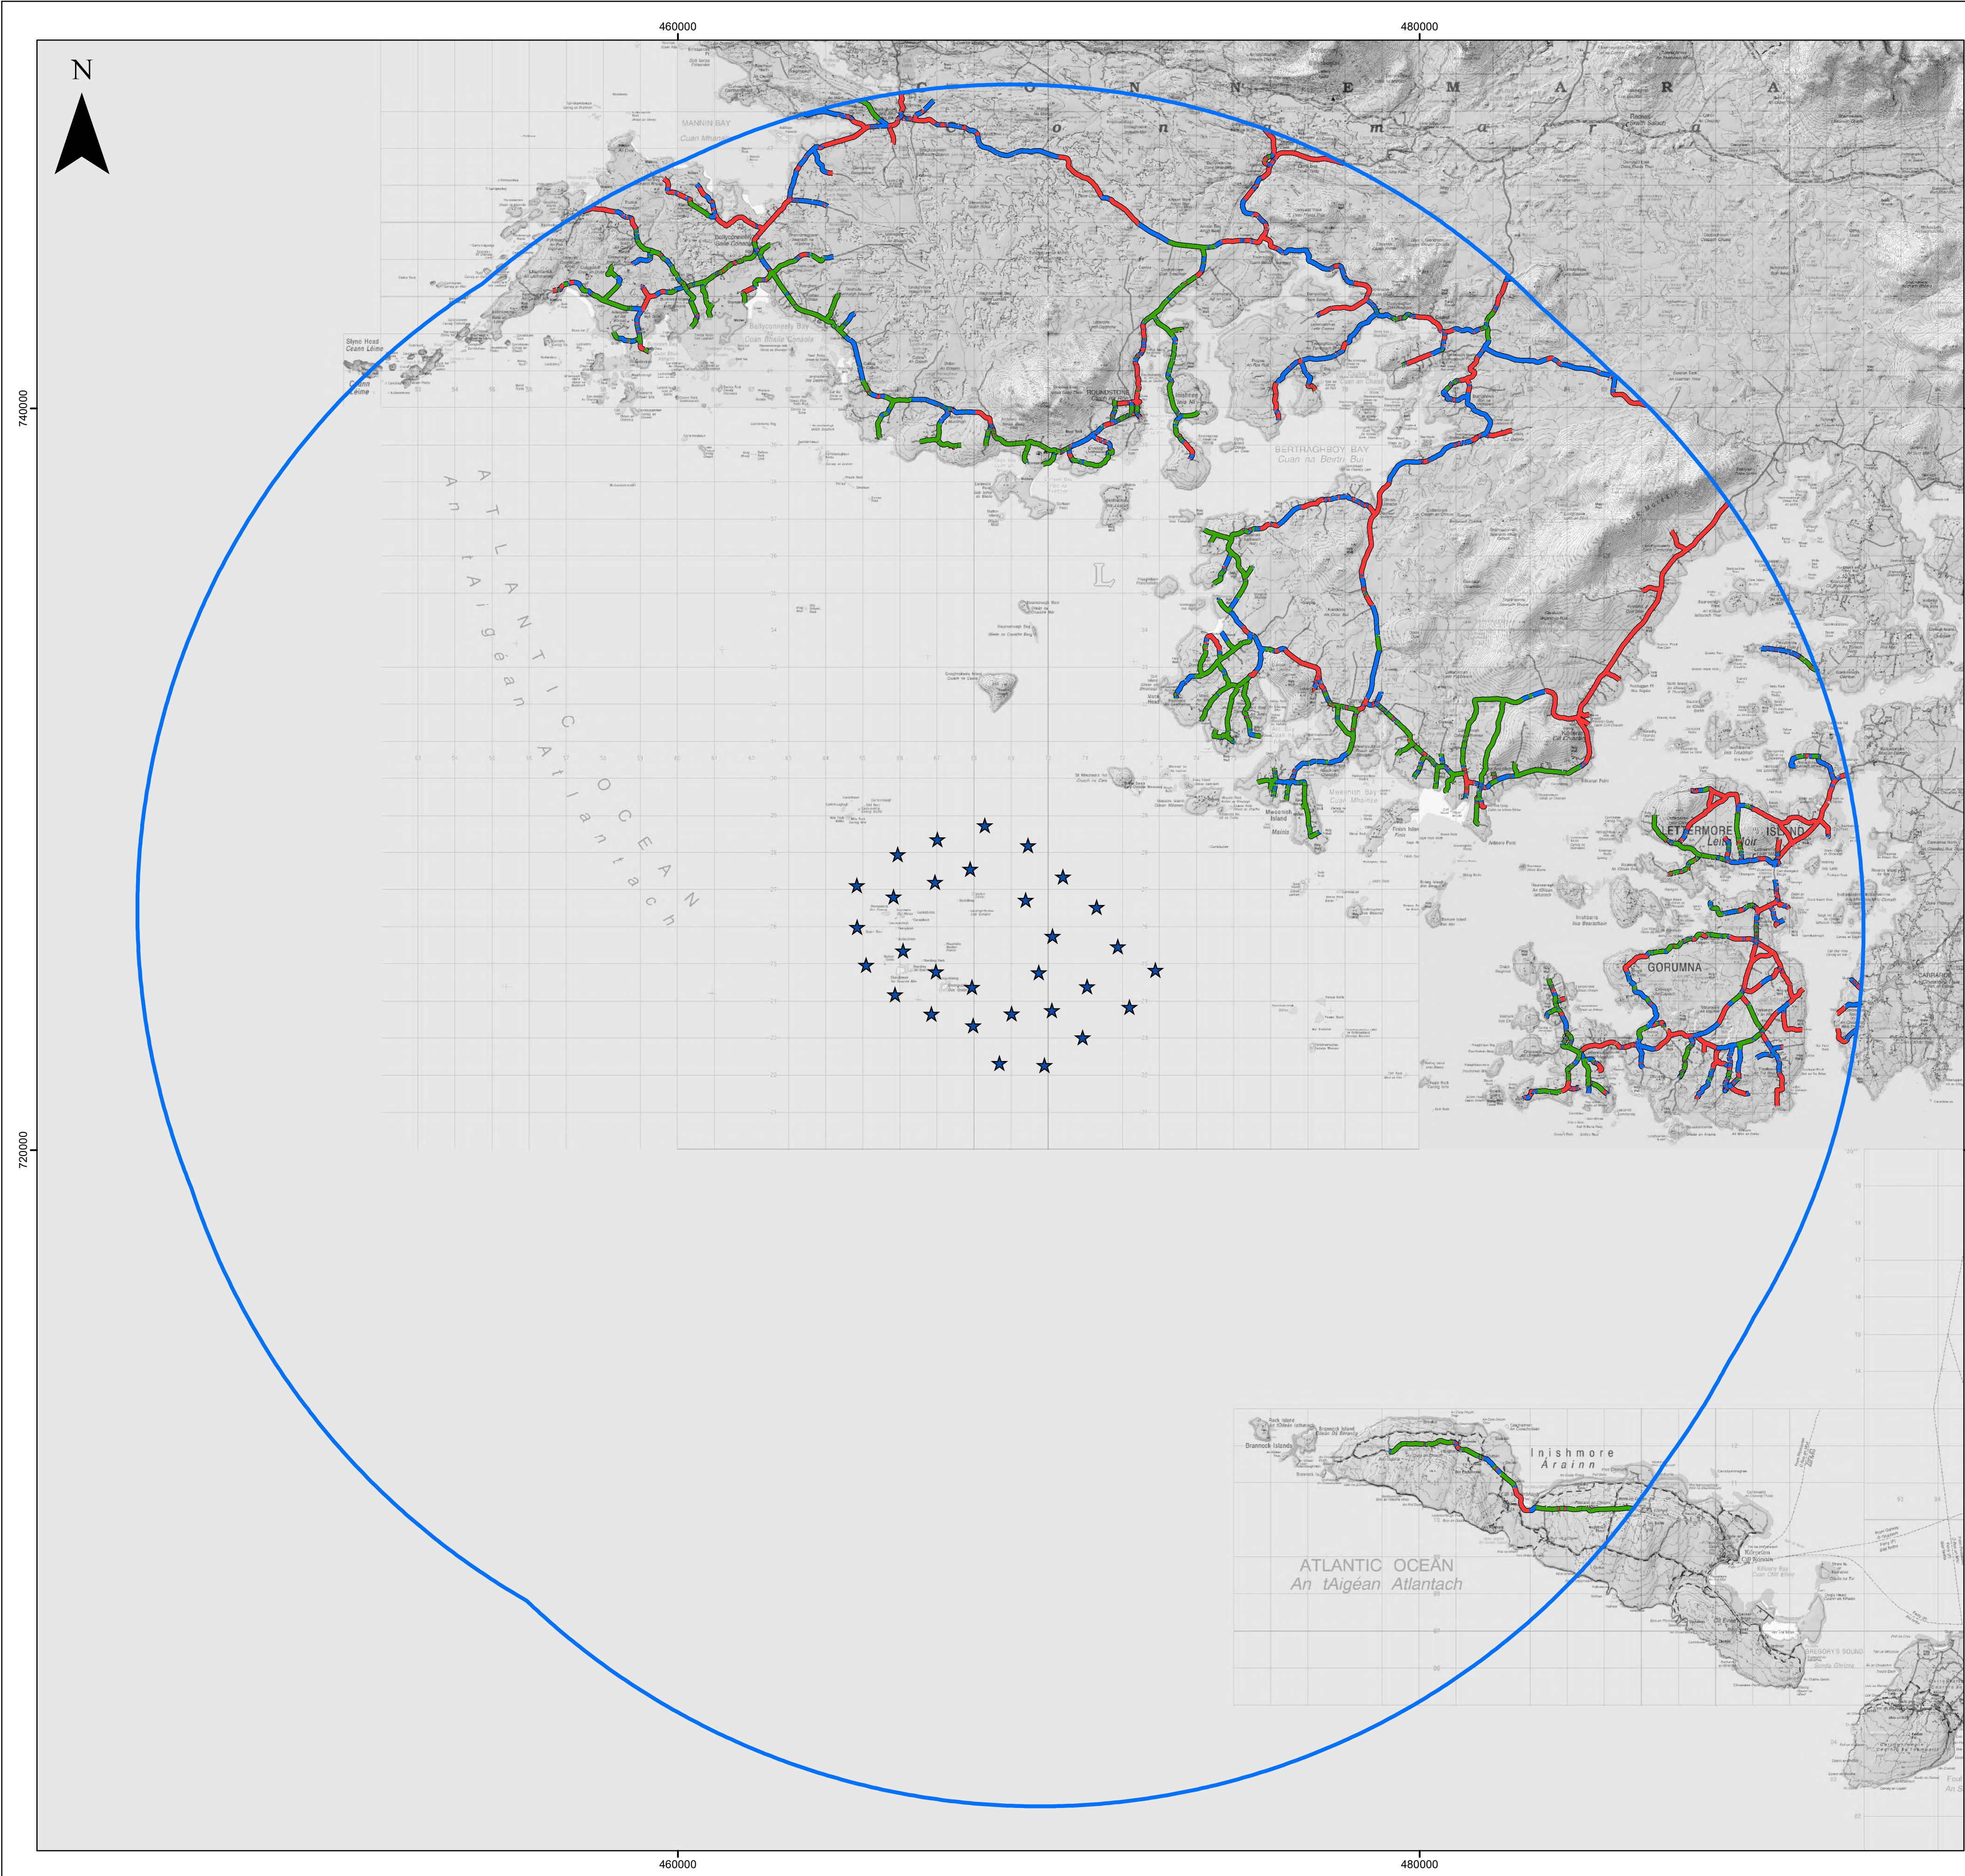


LEGEND

- ★ Turbine Locations
- 20km Study Area
- Road Classifications
  - Screened View
  - Partial View
  - Open View

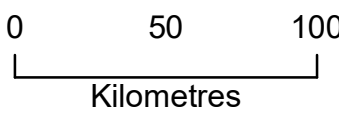


Data Source:  
© Ordnance Survey Ireland. All rights reserved. Licence number CYAL50267517 & © British Crown and OceanWise, 2024. All rights reserved. License No. EMS-EK001-958983. Not to be used for Navigation

|   |             |            |              |            |          |
|---|-------------|------------|--------------|------------|----------|
| PROJECT TITLE   |             |            |              |            |          |
| Sceirde Rocks   |             |            |              |            |          |
| MAP TITLE   |             |            |              |            |          |
| Figure 16.11: Route Screening Assessment                                                                                         |             |            |              |            |          |
| VER   | REMARKS     |            | DATE         | Drawn      | Approved |
| 1   | First Issue |            | 19/11/2024   | PC         | RB       |
|   |             |            |              |            |          |
| DRAWING NO   |             |            | SR-M-0000-01 |            |          |
| SCALE   |             | PAPER SIZE | DATUM        | PROJECTION |          |
| 1:95,000   |             | A1         | IRENER95     | UTM        |          |
| This map is produced by Fuinneamh Sceirde Teoranta (FST).<br>No reproduction may be made in whole or in part without permission. |             |            |              |            |          |

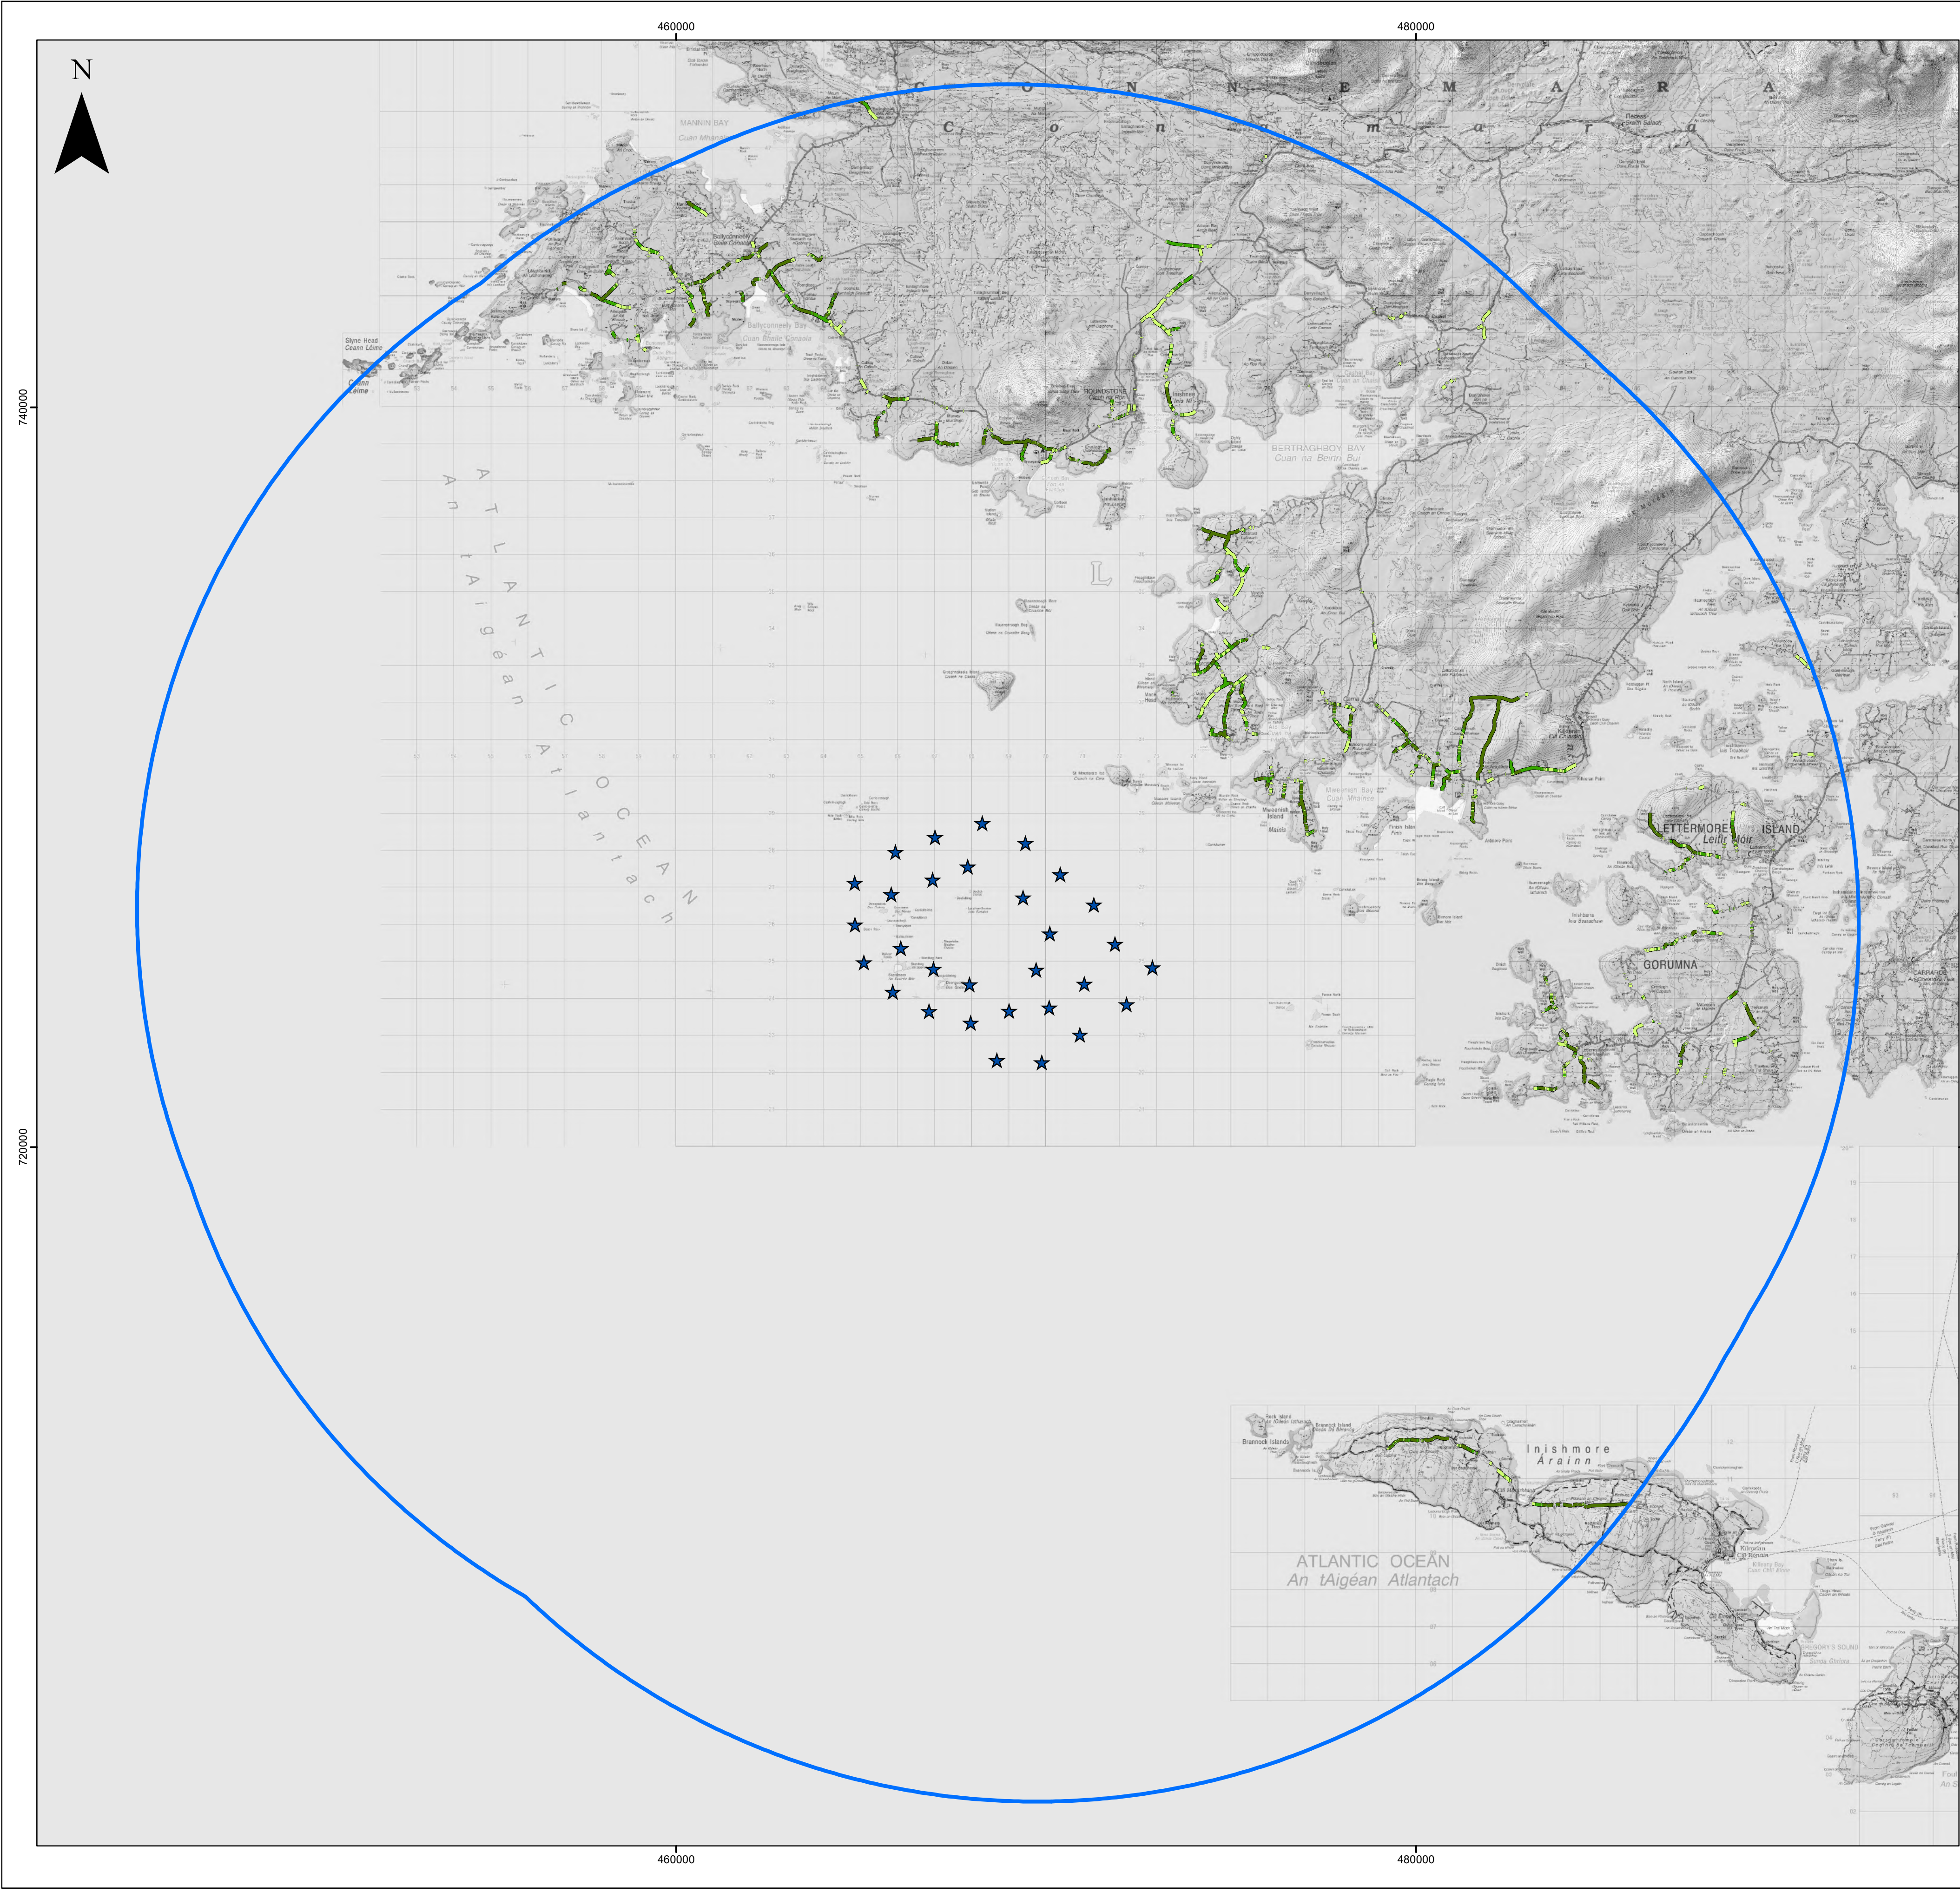


LEGEND

- ★ Turbine Locations
- 20km Study Area
- Road Classifications
  - <= 10 Turbines Visible
  - 11 - 20 Turbines Visible
  - 21 - 30 Turbines Visible

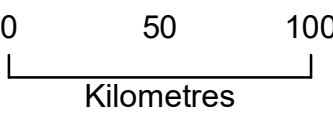

Data Source:  
© Ordnance Survey Ireland. All rights reserved. Licence number CYAL50267517 & © British Crown and OceanWise, 2024. All rights reserved. License No. EMS-EK001-958983. Not to be used for Navigation

|   |             |            |            |          |
|---|-------------|------------|------------|----------|
| PROJECT TITLE   |             |            |            |          |
| Sceirde Rocks   |             |            |            |          |
| MAP TITLE   |             |            |            |          |
| Figure 16.12: Route Screening Assessment                                                                                         |             |            |            |          |
| VER   | REMARKS     | DATE       | Drawn      | Approved |
| 1   | First Issue | 19/11/2024 | PC         | RB       |
|   |             |            |            |          |
|   |             |            |            |          |
| DRAWING NO   |             |            |            |          |
| SR-M-0000-01   |             |            |            |          |
| SCALE   | PAPER SIZE  | DATUM      | PROJECTION |          |
| 1:95,000   | A1          | IRENER95   | UTM        |          |
| This map is produced by Fuinneamh Sceirde Teoranta (FST).<br>No reproduction may be made in whole or in part without permission. |             |            |            |          |

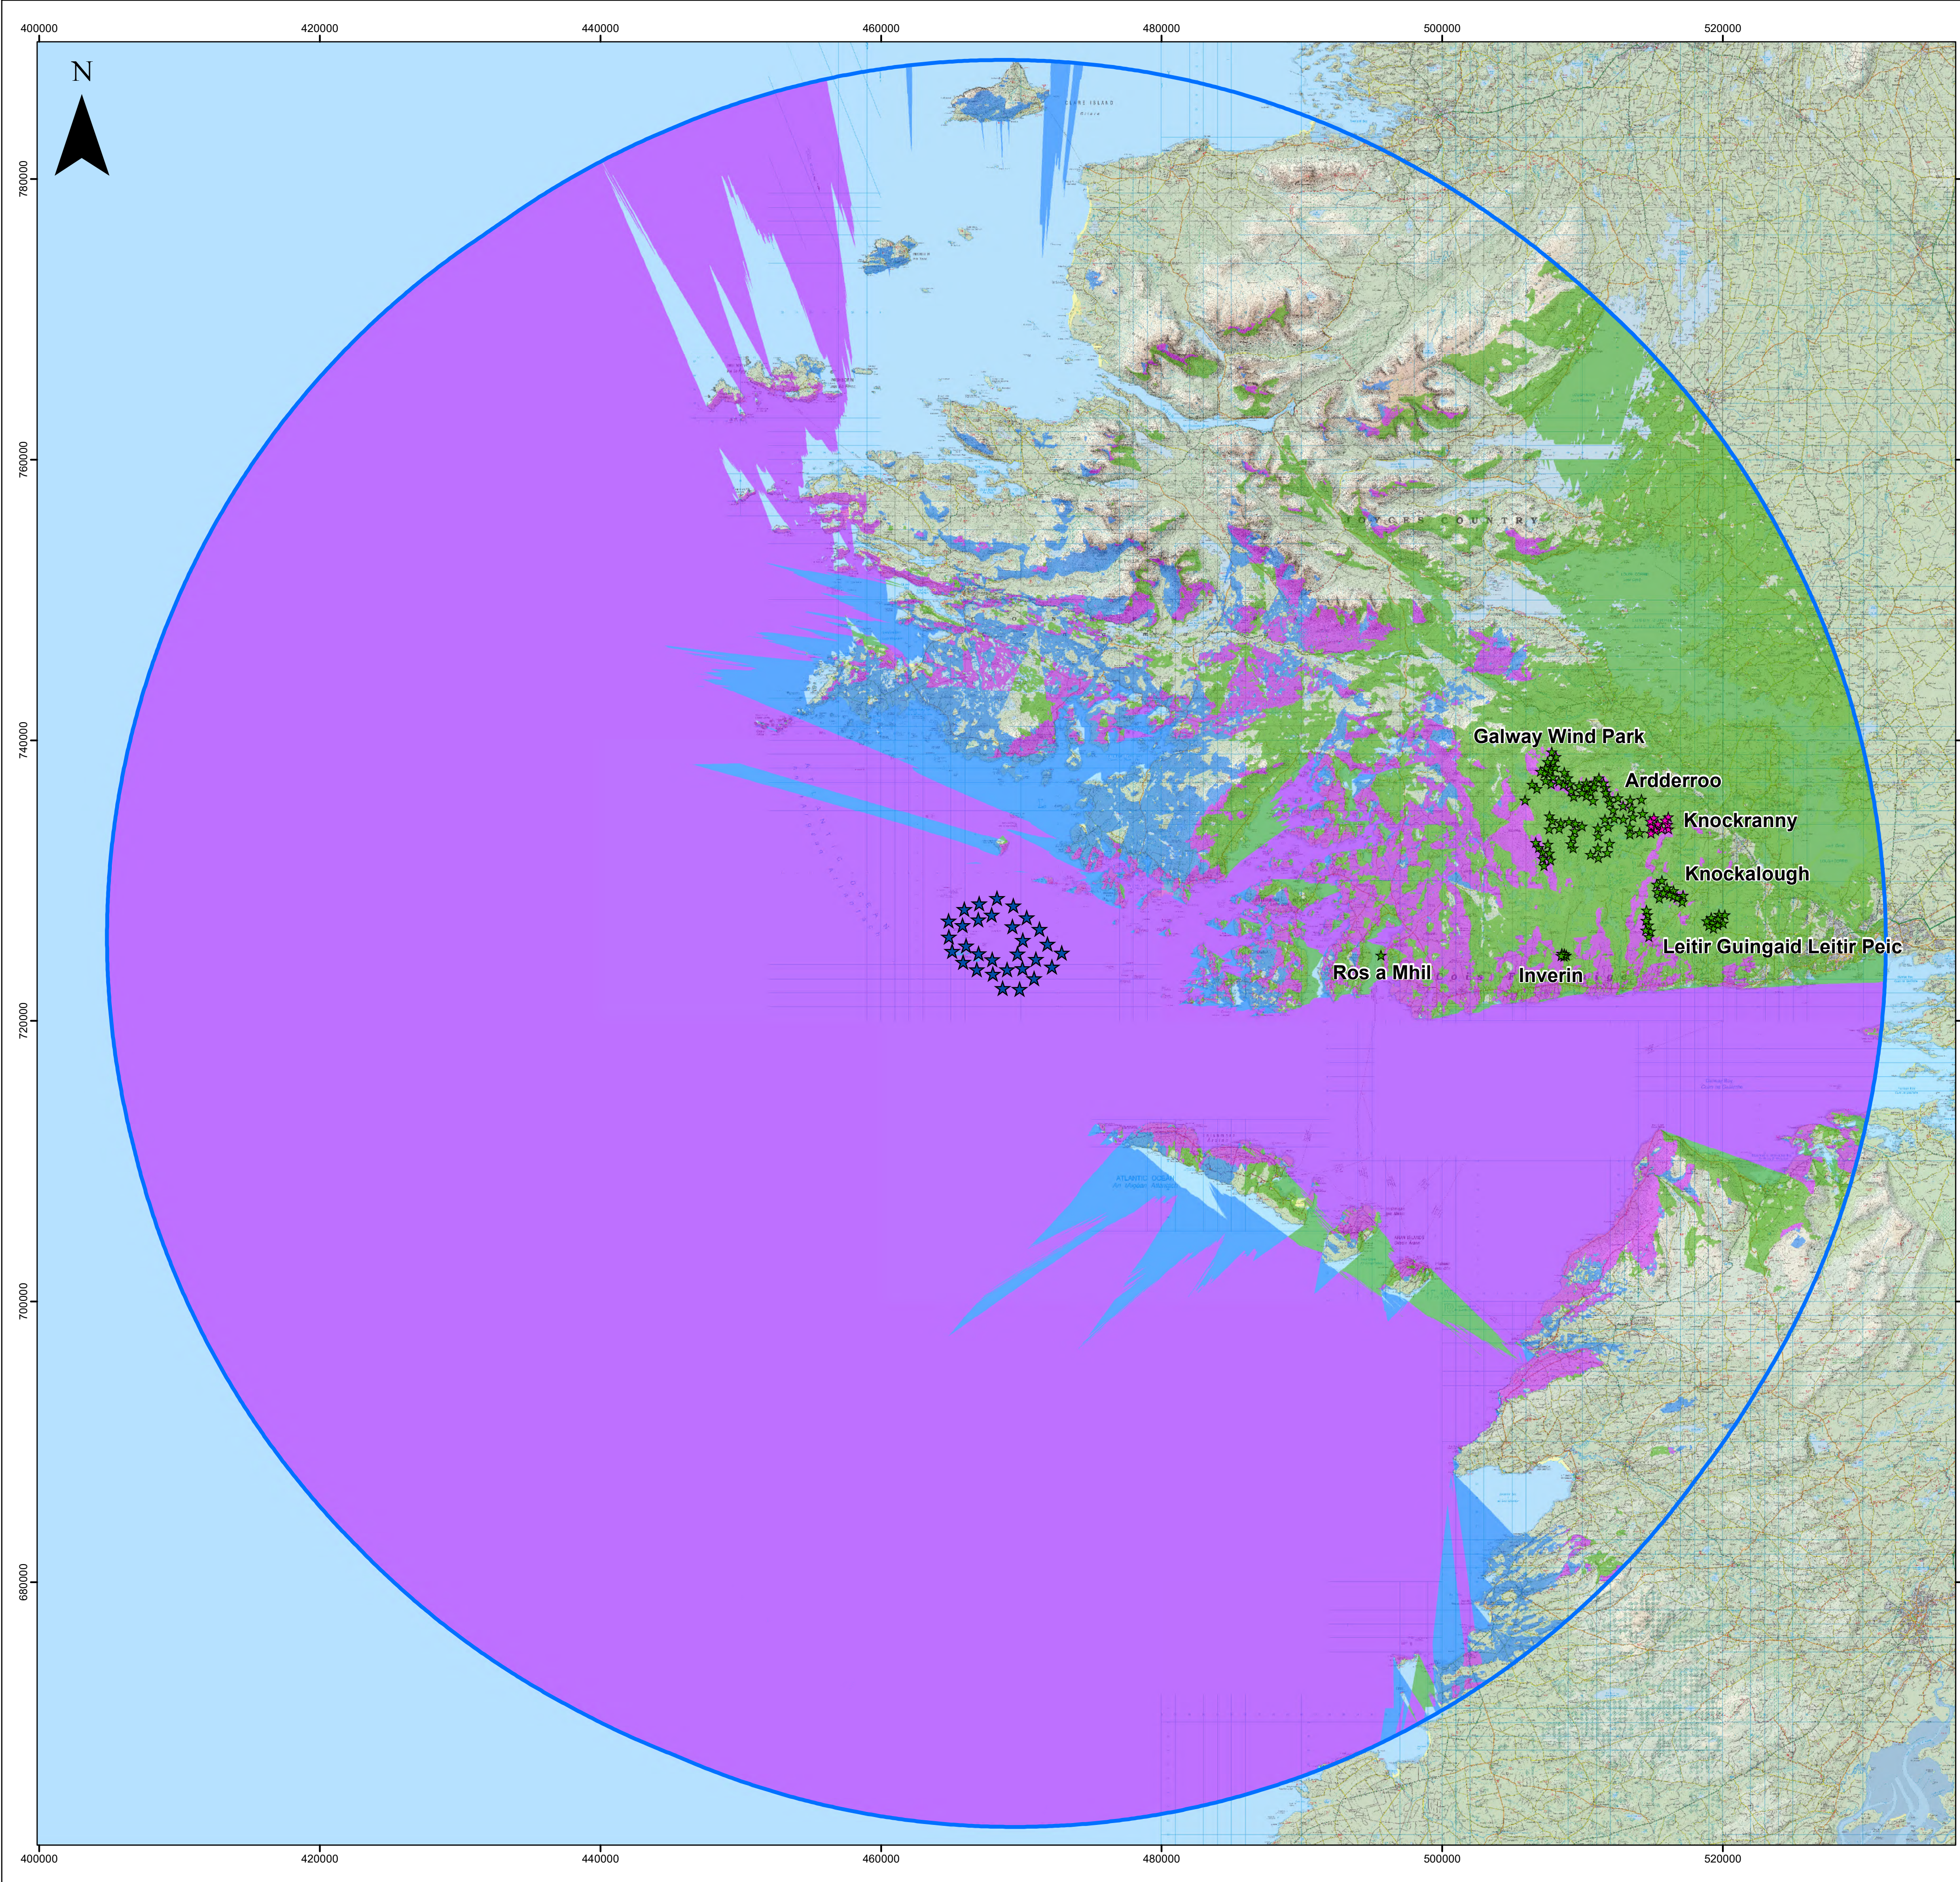

LEGEND


Turbines

- ★ Proposed
- ★ Existing
- ★ Permitted

Visibility

- Proposed Turbines Only
- Proposed & Existing or Permitted Turbines
- Existing or Permitted Turbines Only

60km Study Area

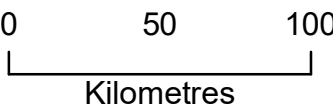

Data Source:  
© Ordnance Survey Ireland. All rights reserved. Licence number CYAL50267517 & © British Crown and OceanWise, 2024. All rights reserved. License No. EMS-EK001-958983. Not to be used for Navigation

|                                                                      |             |            |            |          |
|----------------------------------------------------------------------|-------------|------------|------------|----------|
| PROJECT TITLE                                                        |             |            |            |          |
| Sceirde Rocks                                                        |             |            |            |          |
| MAP TITLE                                                            |             |            |            |          |
| Figure 16.13 Zone of Theoretical<br>Visibility - Cumulative Scenario |             |            |            |          |
| VER                                                                  | REMARKS     | DATE       | Drawn      | Approved |
| 1                                                                    | First Issue | 12/12/2024 | PC         | RB       |
|                                                                      |             |            |            |          |
| DRAWING NO                                                           |             |            |            |          |
| SR-M-0000-01                                                         |             |            |            |          |
| SCALE                                                                | PAPER SIZE  | DATUM      | PROJECTION |          |
| 1:250,000                                                            | A1          | IRENER95   | UTM        |          |
| This map is produced by Fuinneamh Sceirde Teoranta (FST).            |             |            |            |          |
| No reproduction may be made in whole or in part without permission.  |             |            |            |          |