



Cross Sections



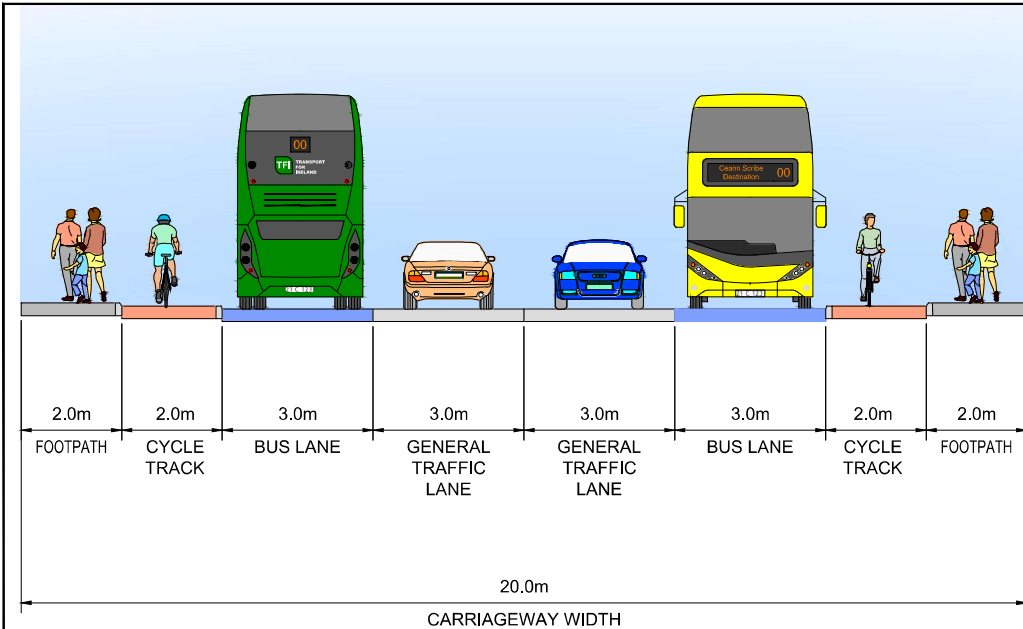

TYPICAL SECTION A-A
DUBLIN ROAD

LOCATED ON GA SHEET 01
DRAWING REF: BCGDR-BTL-GEO_GA-XX-DR-CR-00001

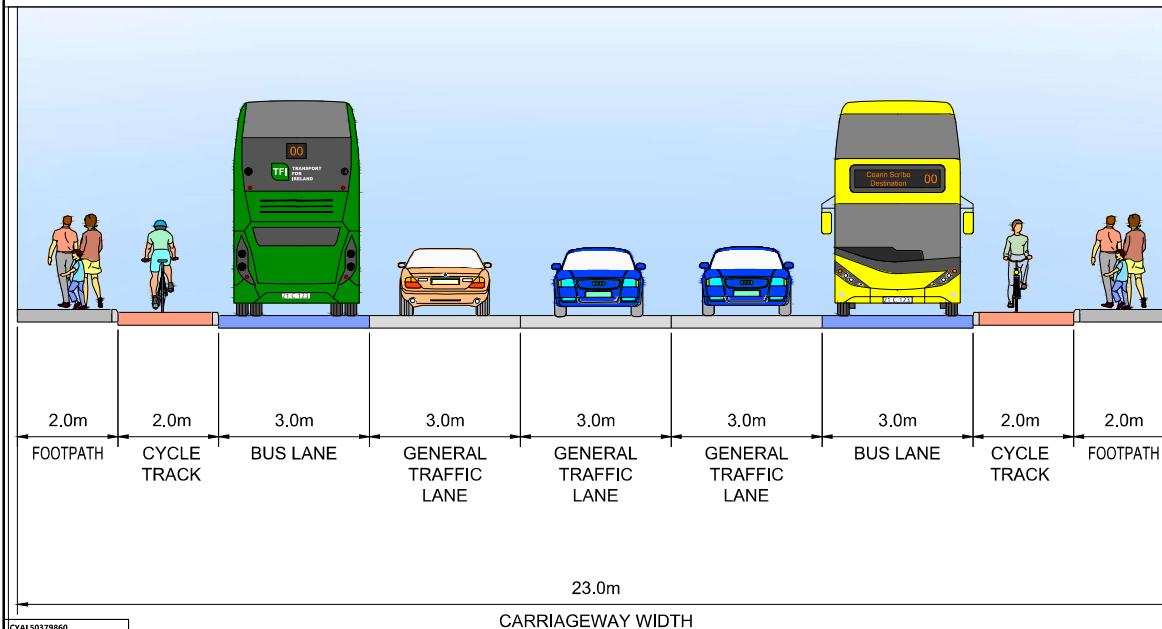


TYPICAL SECTION B-B
DUBLIN ROAD

LOCATED ON GA SHEET 02
DRAWING REF: BCGDR-BTL-GEO_GA-XX-DR-CR-00002

CYAL50379860
© Taithe Éireann - Surveying.


Rev.	Date	Drawn	Description	Check	Appr.
001	06/03/24	GP	BLUE FOR PLANNING	TD	LN

Project Title: BUSCONNECTS GALWAY- DUBLIN ROAD		Status: A1
Drawing Title: TYPICAL CROSS SECTIONS SHEET 01 OF 06		
Designed: WV	Drawing No: BCGDR-BTL-GEO_CS-XX-DR-CR-00001	Rev: C01
Drawn: WV	Scale at A1: 1:50	
Approved: JH	Date: OCT 2023	
Reviewed: JH		

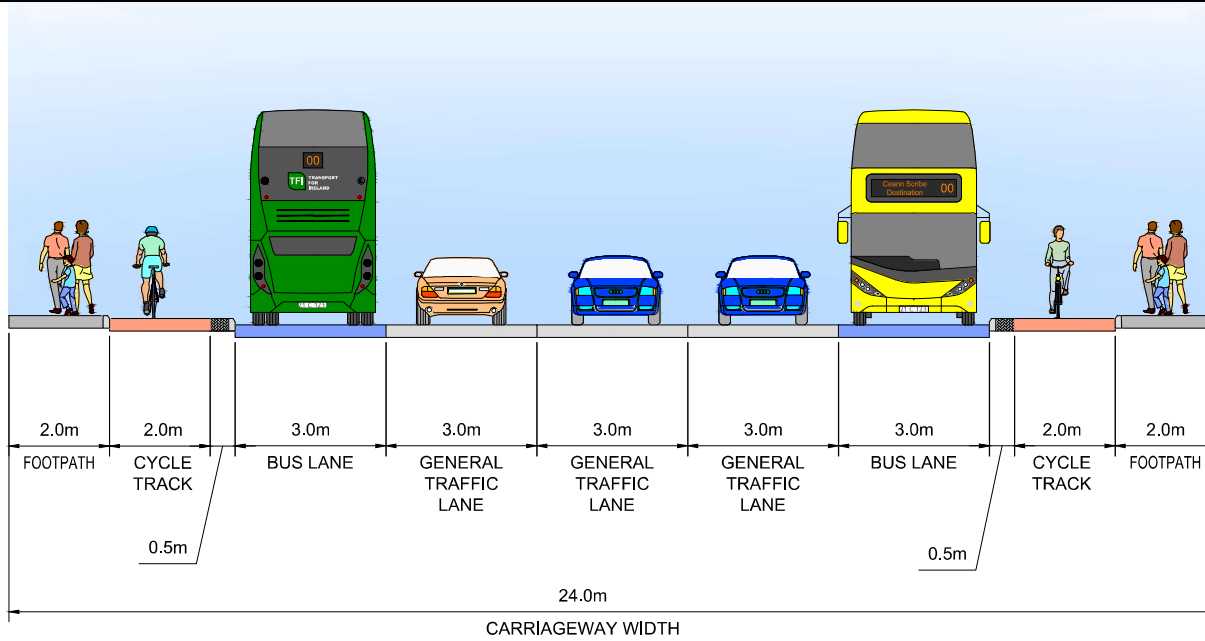

TYPICAL SECTION I-I
DUBLIN ROAD

LOCATED ON GA SHEET 09
DRAWING REF: BCGDR-BTL-GEO_GA-XX-DR-CR-00009

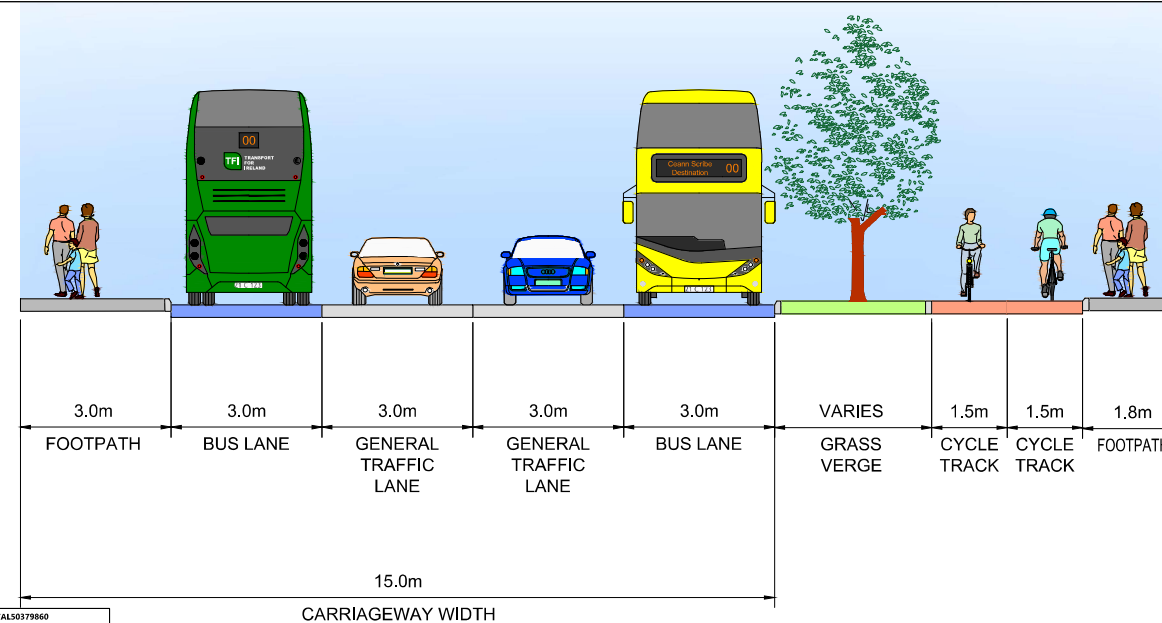

TYPICAL SECTION J-J
DUBLIN ROAD

LOCATED ON GA SHEET 10
DRAWING REF: BCGDR-BTL-GEO_GA-XX-DR-CR-00010

CYAL50379860
© Taithe Éireann - Surveying.

Rev.	Date	Drawn	Description	Check	Appr.
001	06/03/24	GP	BLUE FOR PLANNING	TO	LN

Project Title: BUSCONNECTS GALWAY: DUBLIN ROAD		Status: A1
Drawing Title: TYPICAL CROSS SECTIONS SHEET 05 OF 06		Rev: C01
Designed: WV	Drawing No: BCGDR-BTL-GEO_CS-XX-DR-CR-00005	Rev: C01
Drawn: WV	Scale at A1: 1:50	
Approved: JH	Date: OCT 2023	
Reviewed: JH		



Project Title: BUSCONNECTS GALWAY: DUBLIN ROAD		Status: A1
Drawing Title: TYPICAL CROSS SECTIONS SHEET 06 OF 06		
Designed: WV	Drawing No. BCGDR-BTL-GEO_CS-XX-DR-CR-00006	Rev: C01
Drawn: WV		
Appointed: JH	Scale at A1: 1:50	
Reviewed: JH	Date: OCT 2023	