


Lighting

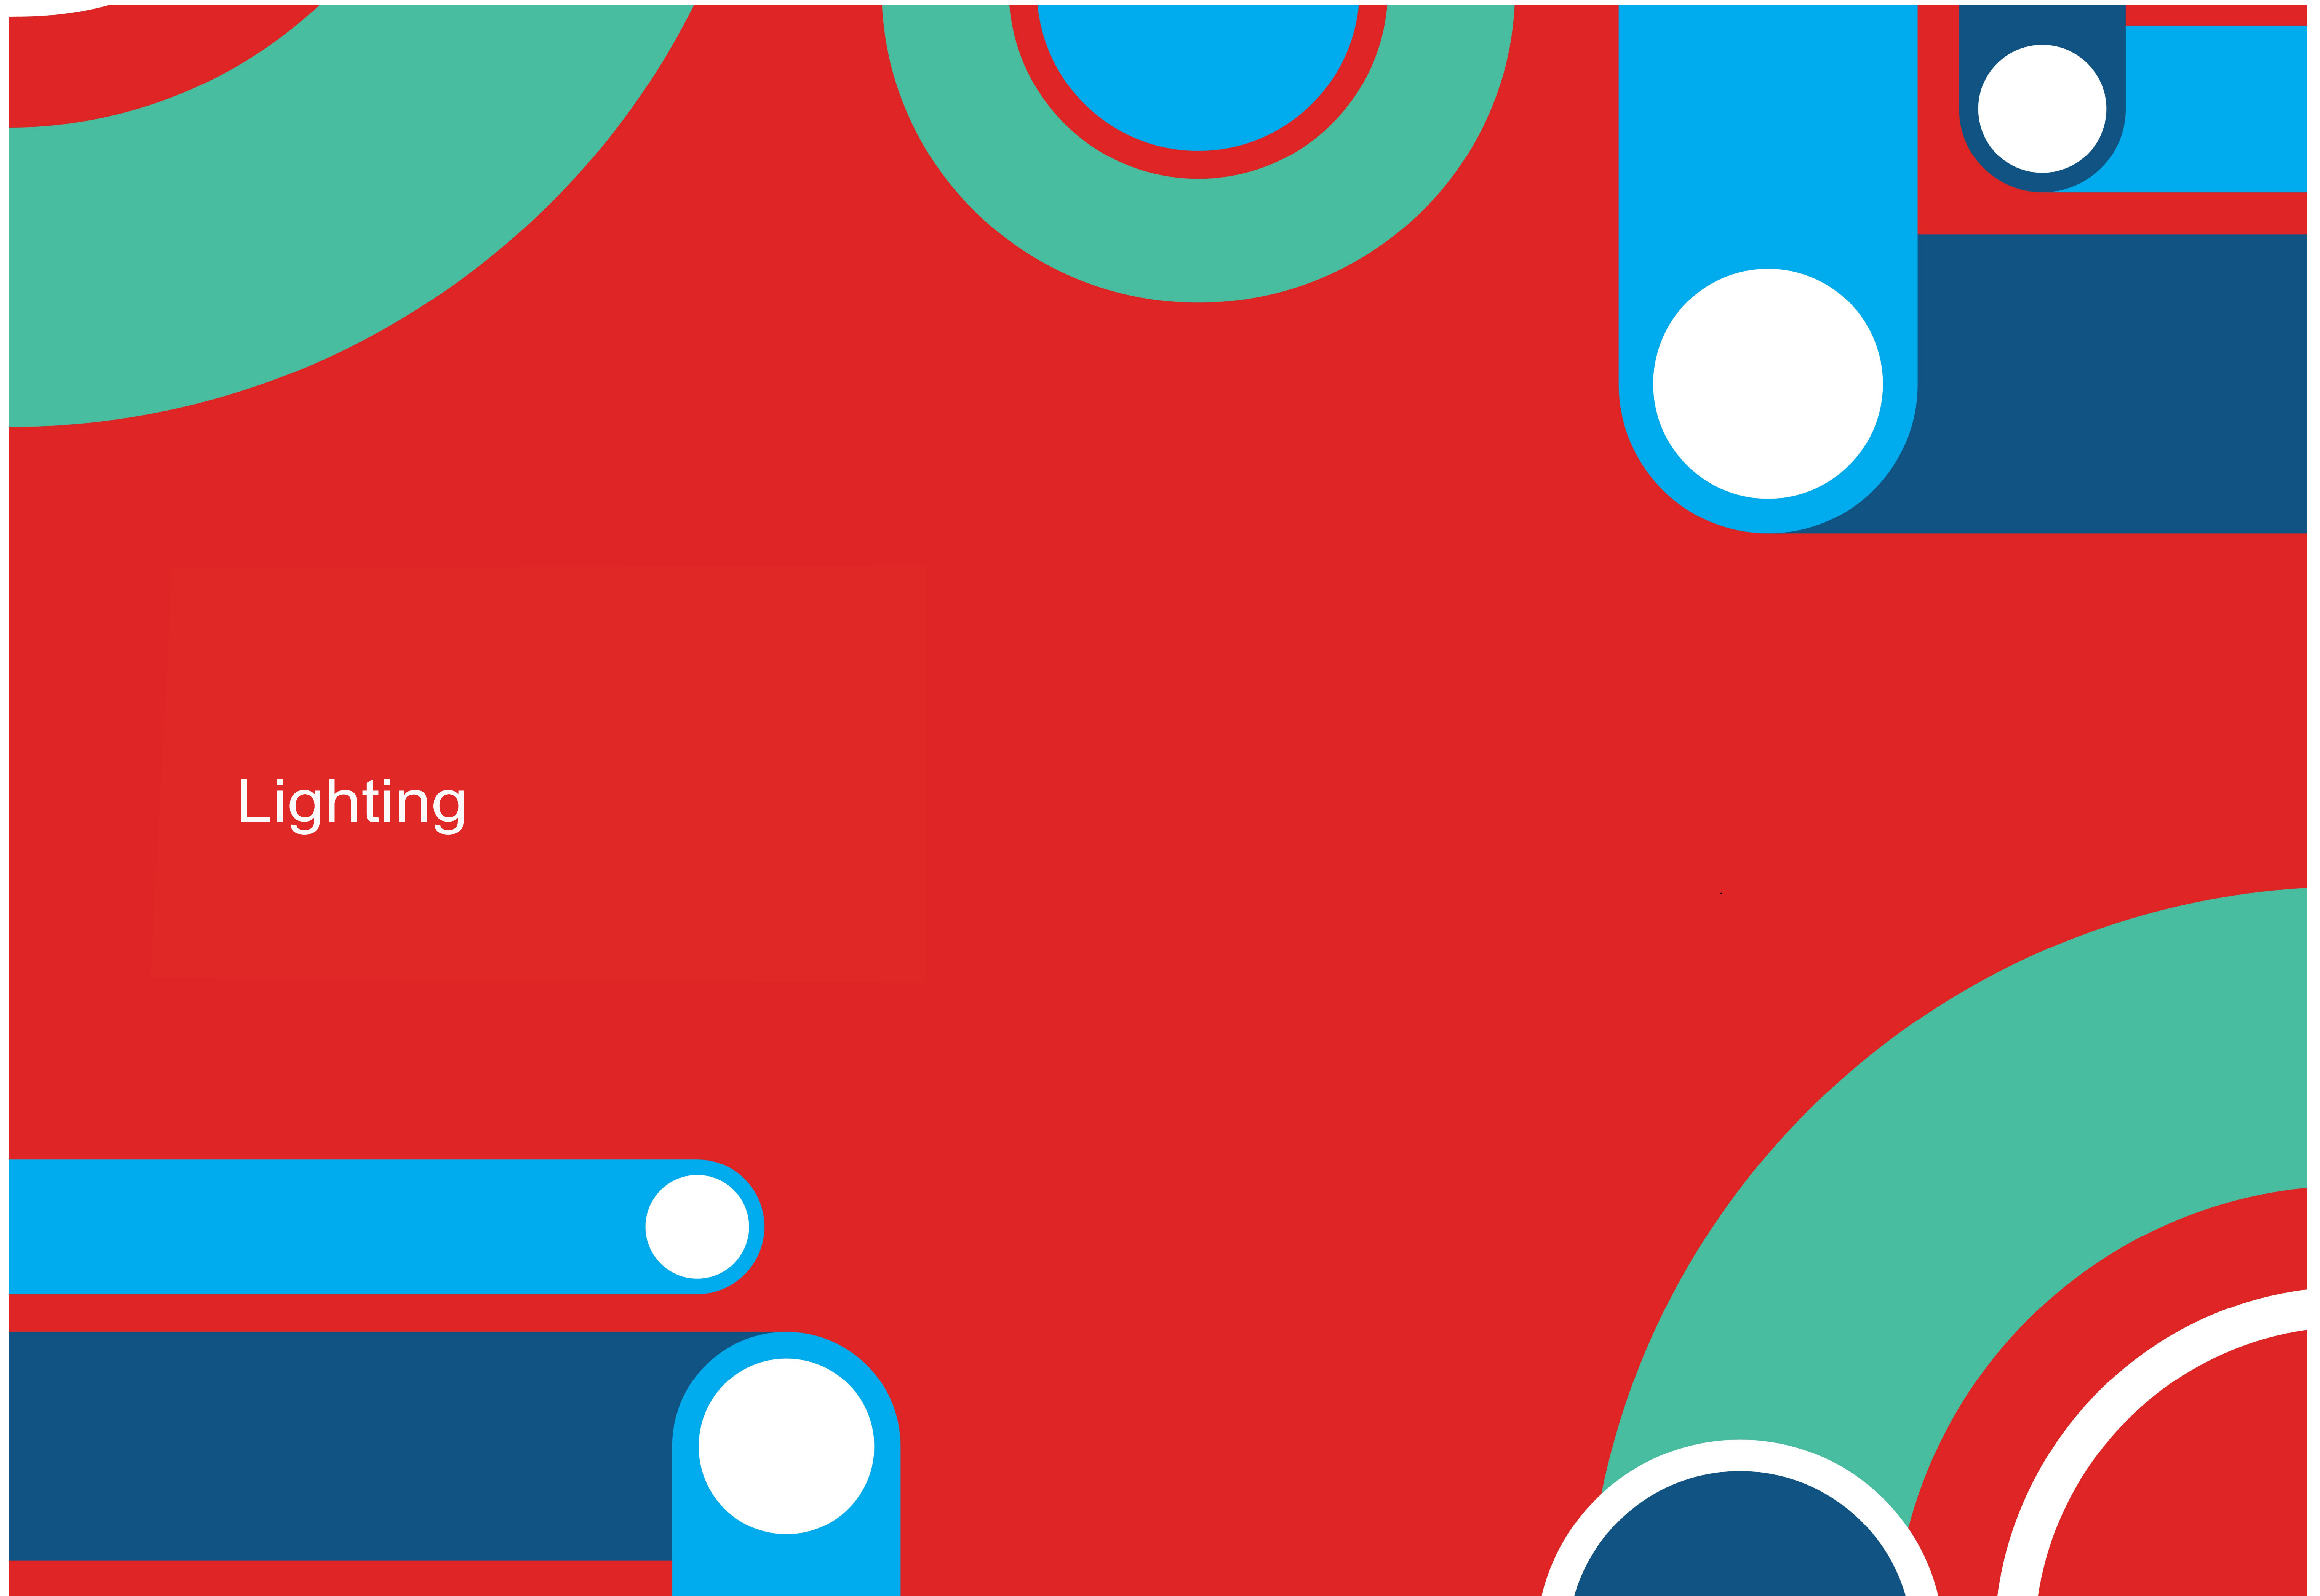





CYALS0379860  
© Tailte Éireann - Surveying.



Tionscadal Éireann  
Project Ireland  
2040



BUS  
CONNECTS  
GALWAY

SUSTAINABLE TRANSPORT FOR A BETTER CITY.



NTA  
Údarás Náisiúnta Iompair  
National Transport Authority





BARRY  
TRANSPORTATION




Notes:  
DO NOT SCALE, use figured dimensions only.  
All levels are referred to Ordnance Survey Datum, Malin Head.  
This drawing is the property of Barry Transportation. It is a confidential document and must not be copied, used, or its contents divulged without prior written consent. This document should not be relied on or used in circumstances other than those for which it was originally prepared. Barry Transportation accepts no responsibility for this document to any other party other than the party by whom it was commissioned.

Rev.	Date	Drawn	Description	Chk'd	Appr.
001	06.12.24	GW	ISSUE FOR PLANNING	KC	JN

Project Title: BUSCONNECTS GALWAY : DUBLIN ROAD		Status: A1
Drawing Title: STREET LIGHTING KEY PLAN SHEET 01 OF 01		Rev: C01
Designed: GW	Drawing No. BCGDR-BTL-LHT_RL-XX-DR-EO-00000	
Drawn: GW	Scale at A1: 1:5000	
Approved: JN	Date: OCTOBER 2024	
Reviewed: JN		




File Name : R:\22 Projects\22407 - BusConnects Galway - Dublin Road\00 GEN\2D Drawing\BCDR-BTL-LHT\_RL-XX-DR-EO-0001\_0001\_Street\_Lighting.dwg

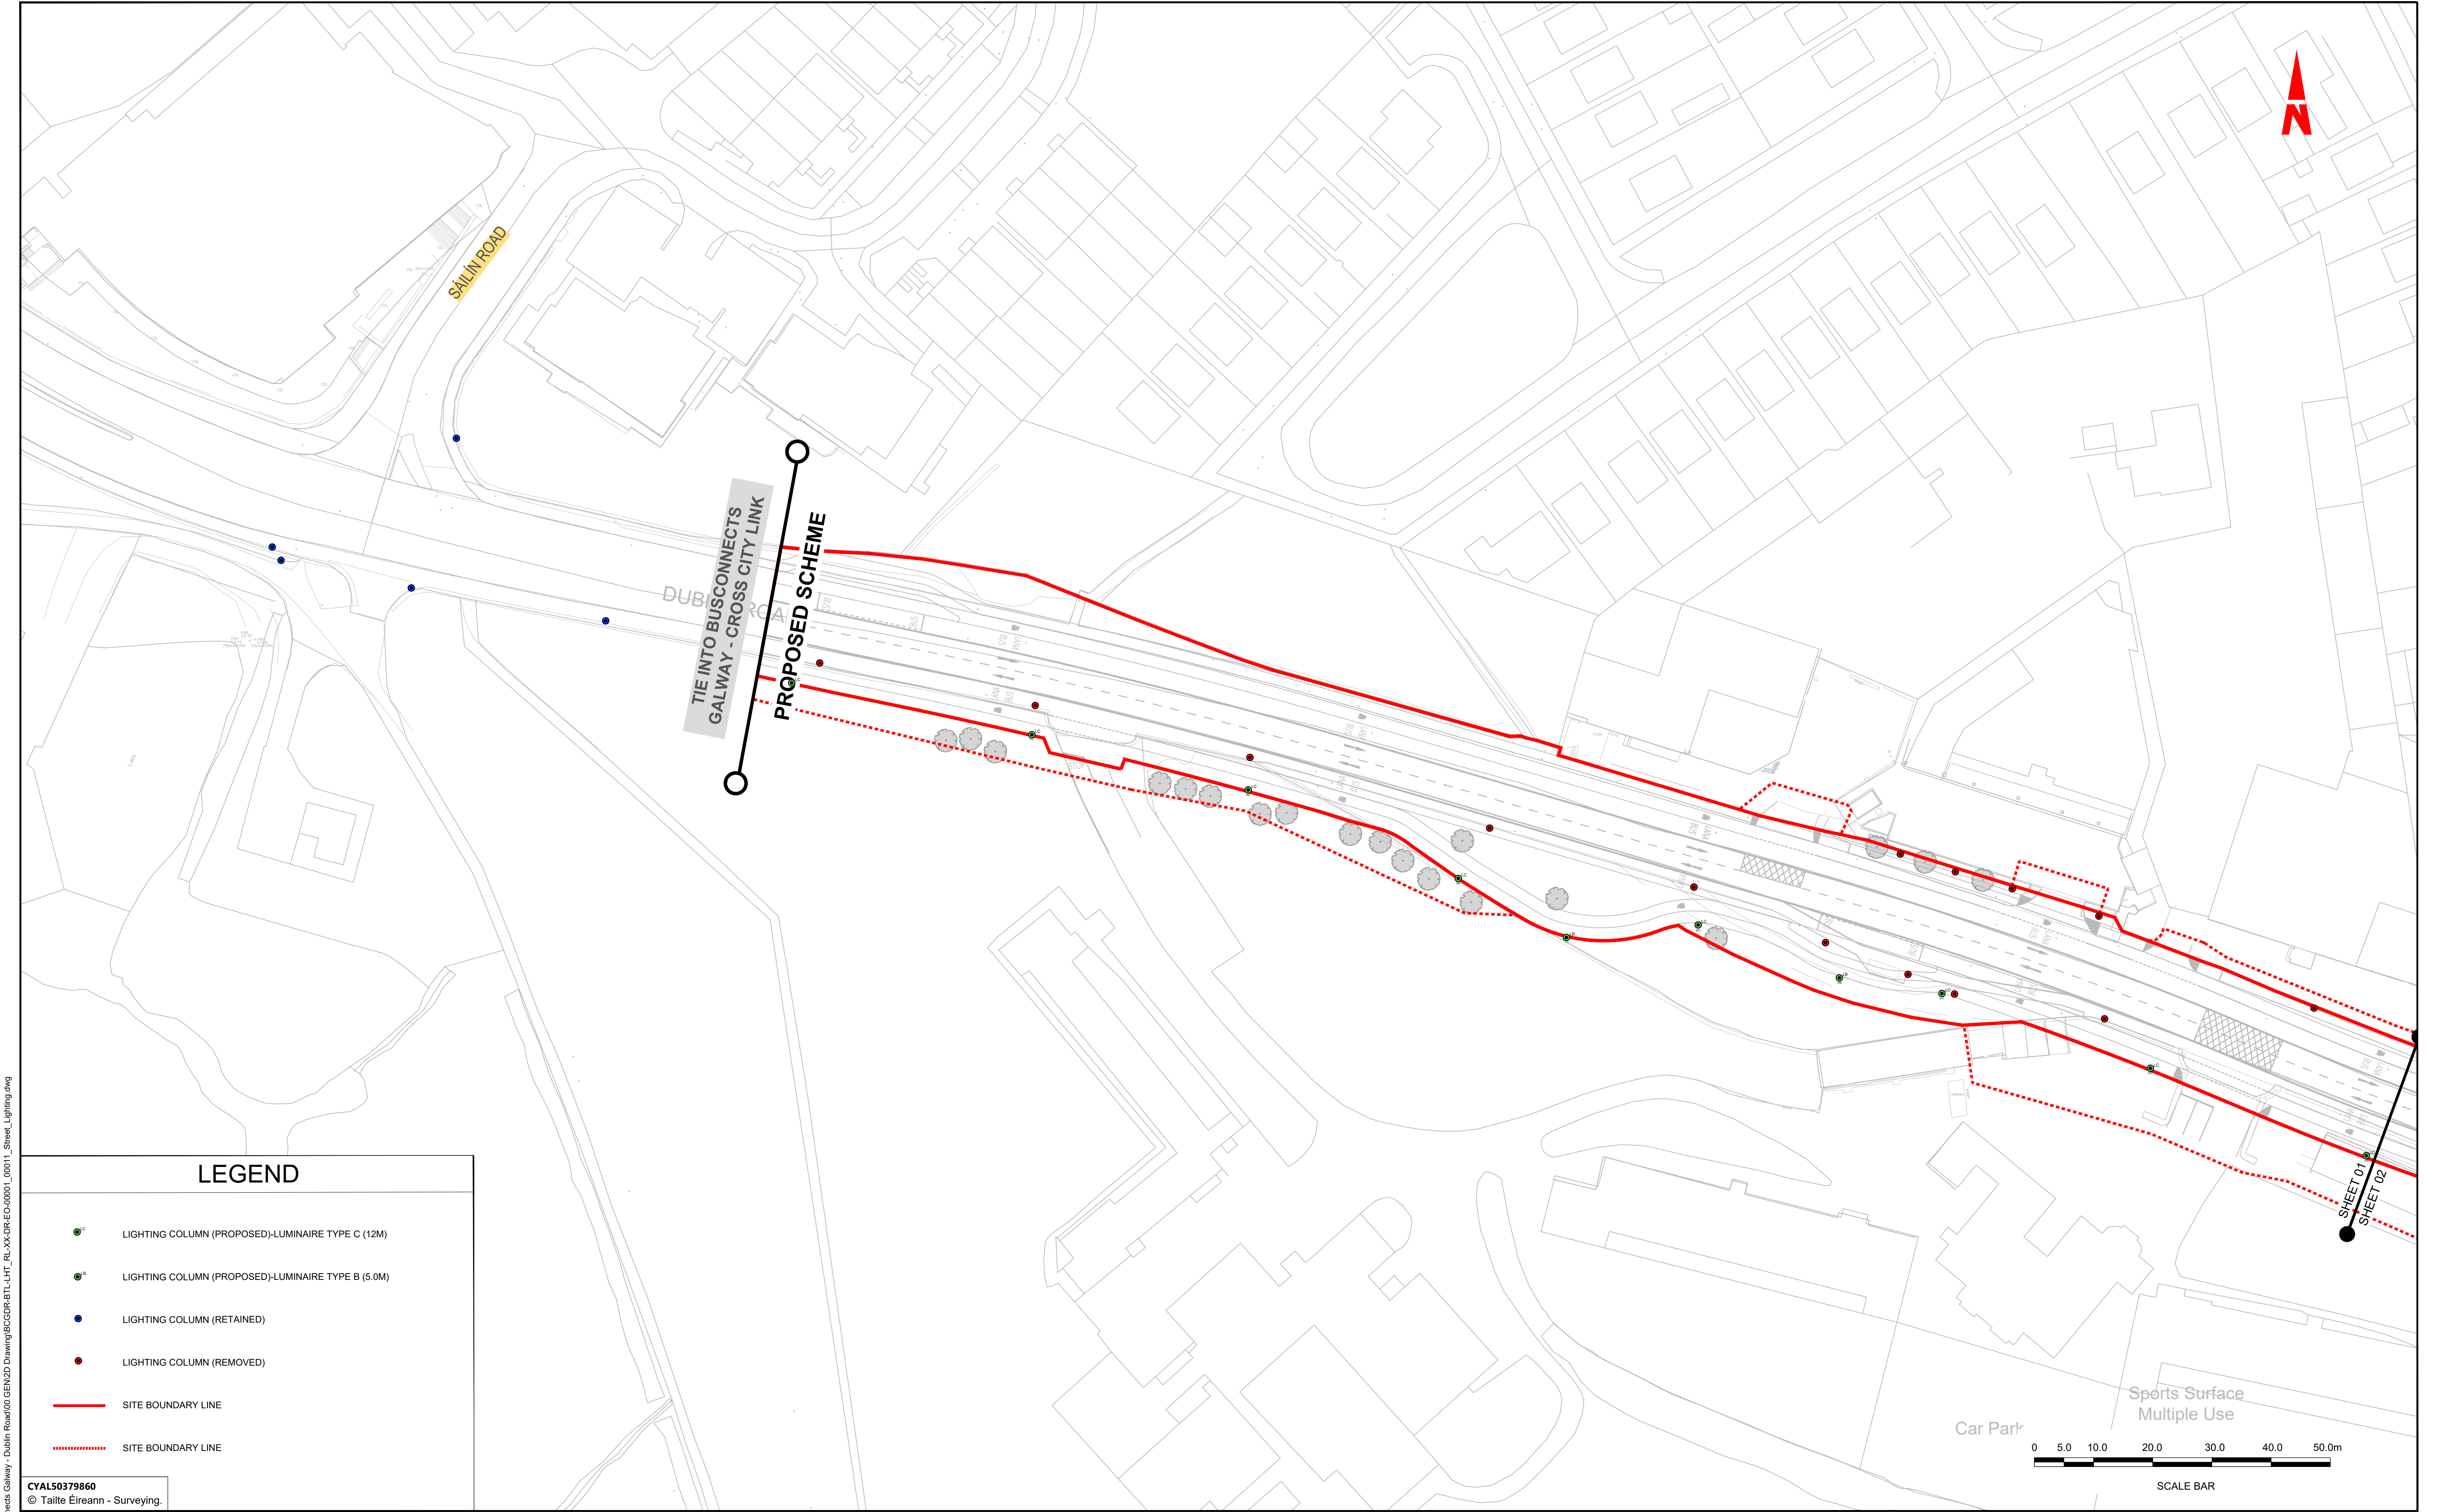

### LEGEND

- LIGHTING COLUMN (PROPOSED)-LUMINAIRE TYPE C (12M)
- LIGHTING COLUMN (PROPOSED)-LUMINAIRE TYPE B (5.0M)
- LIGHTING COLUMN (RETAINED)
- LIGHTING COLUMN (REMOVED)
- SITE BOUNDARY LINE
- SITE BOUNDARY LINE

**CVAL50379860**  
© Tailte Éireann - Surveying.

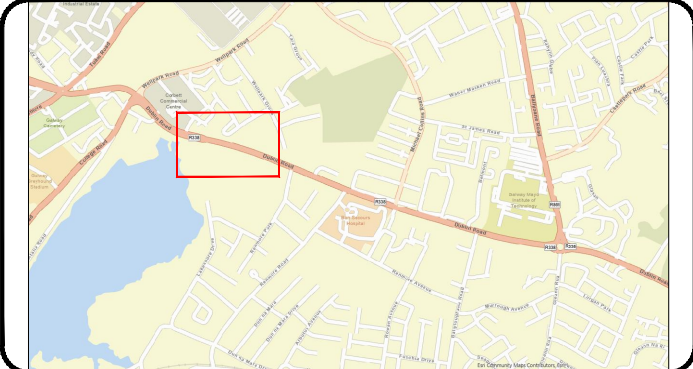


**Notes:**  
DO NOT SCALE, use figured dimensions only.  
All levels are referred to Ordnance Survey Datum, Malin Head.  
This drawing is the property of Barry Transportation. It is a confidential document and must not be copied, used, or its contents divulged without prior written consent. This document should not be relied on or used in circumstances other than those for which it was originally prepared. Barry Transportation accepts no responsibility for this document to any other party other than the party by whom it was commissioned.

Rev.	Date	Drawn	Description	Chk'd	Appr.
C01	06.12.24	GW	ISSUE FOR PLANNING	KC	JN

Project Title: BUSCONNECTS GALWAY: DUBLIN ROAD		Status:
Drawing Title: STREET LIGHTING SHEET 01 OF 11		A1
Designed: WV	Drawing No. BCGDR-BTL-LHT_RL-XX-DR-EO-00001	Rev: C01
Drawn: MT	Scale at A1: 1:500	
Approved: JN	Date: OCT 2023	
Reviewed: JN		



File Name: R:\22 Projects\22407 - BusConnects Galway - Dublin Road\00 GEN\2D Drawing\BCDR-BTL-LHT\_RL-XX-DR-EO-0001\_0001\_Street\_Lighting.dwg

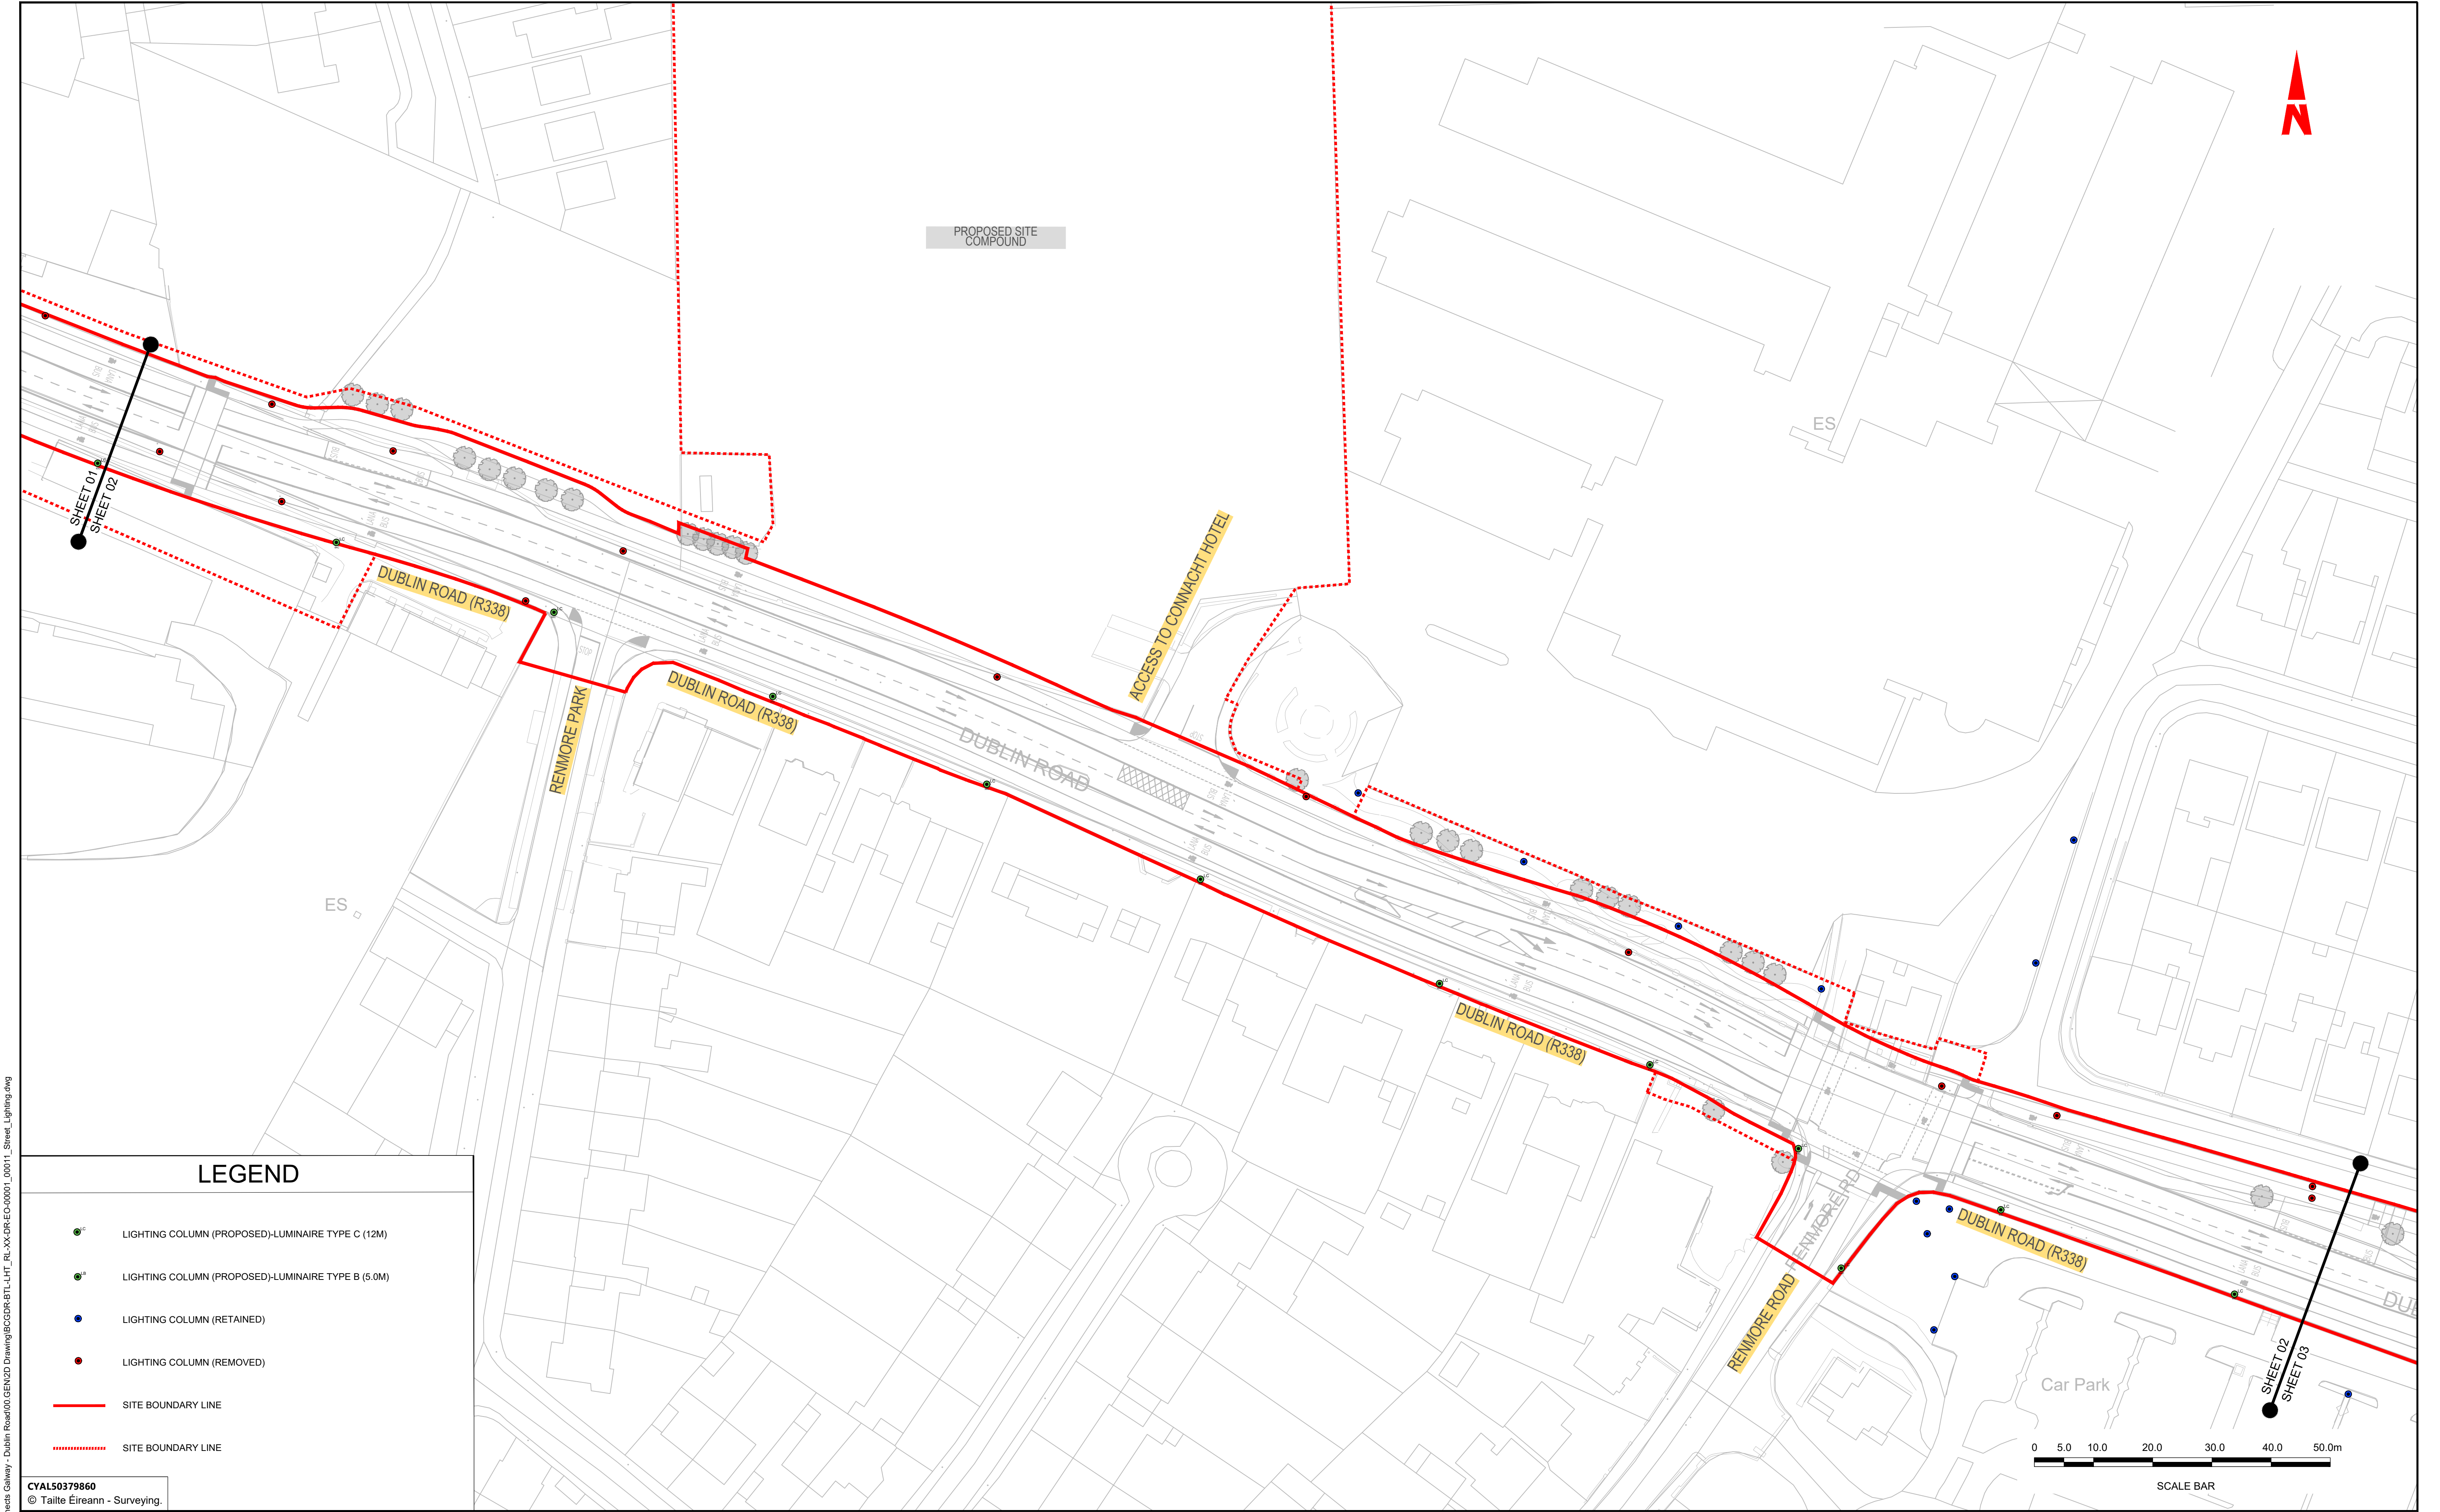

### LEGEND

- LIGHTING COLUMN (PROPOSED)-LUMINAIRE TYPE C (12M)
- LIGHTING COLUMN (PROPOSED)-LUMINAIRE TYPE B (5.0M)
- LIGHTING COLUMN (RETAINED)
- LIGHTING COLUMN (REMOVED)
- SITE BOUNDARY LINE
- SITE BOUNDARY LINE

CYALS0379860

© Tailte Éireann - Surveying.


DO NOT SCALE, use figured dimensions only.  
All levels are referred to Ordnance Survey Datum, Malin Head.

This drawing is the property of Barry Transportation. It is a confidential document and must not be copied, used, or its contents divulged without prior written consent. This document should not be relied on or used in circumstances other than those for which it was originally prepared. Barry Transportation accepts no responsibility for this document to any other party other than the party by whom it was commissioned.

Rev.	Date	Drawn	Description	Chk'd	Appr.
C01	06.12.24	GW	ISSUE FOR PLANNING	KC	JN


Project Title: BUSCONNECTS GALWAY: DUBLIN ROAD		Status: A1
Drawing Title: STREET LIGHTING SHEET 02 OF 11		Rev: C01
Designed: WV	Drawing No. BCGDR-BTL-LHT_RL-XX-DR-EO-00002	
Drawn: MT	Scale at A1: 1:500	
Approved: JN	Date: OCT 2023	
Reviewed: JN		



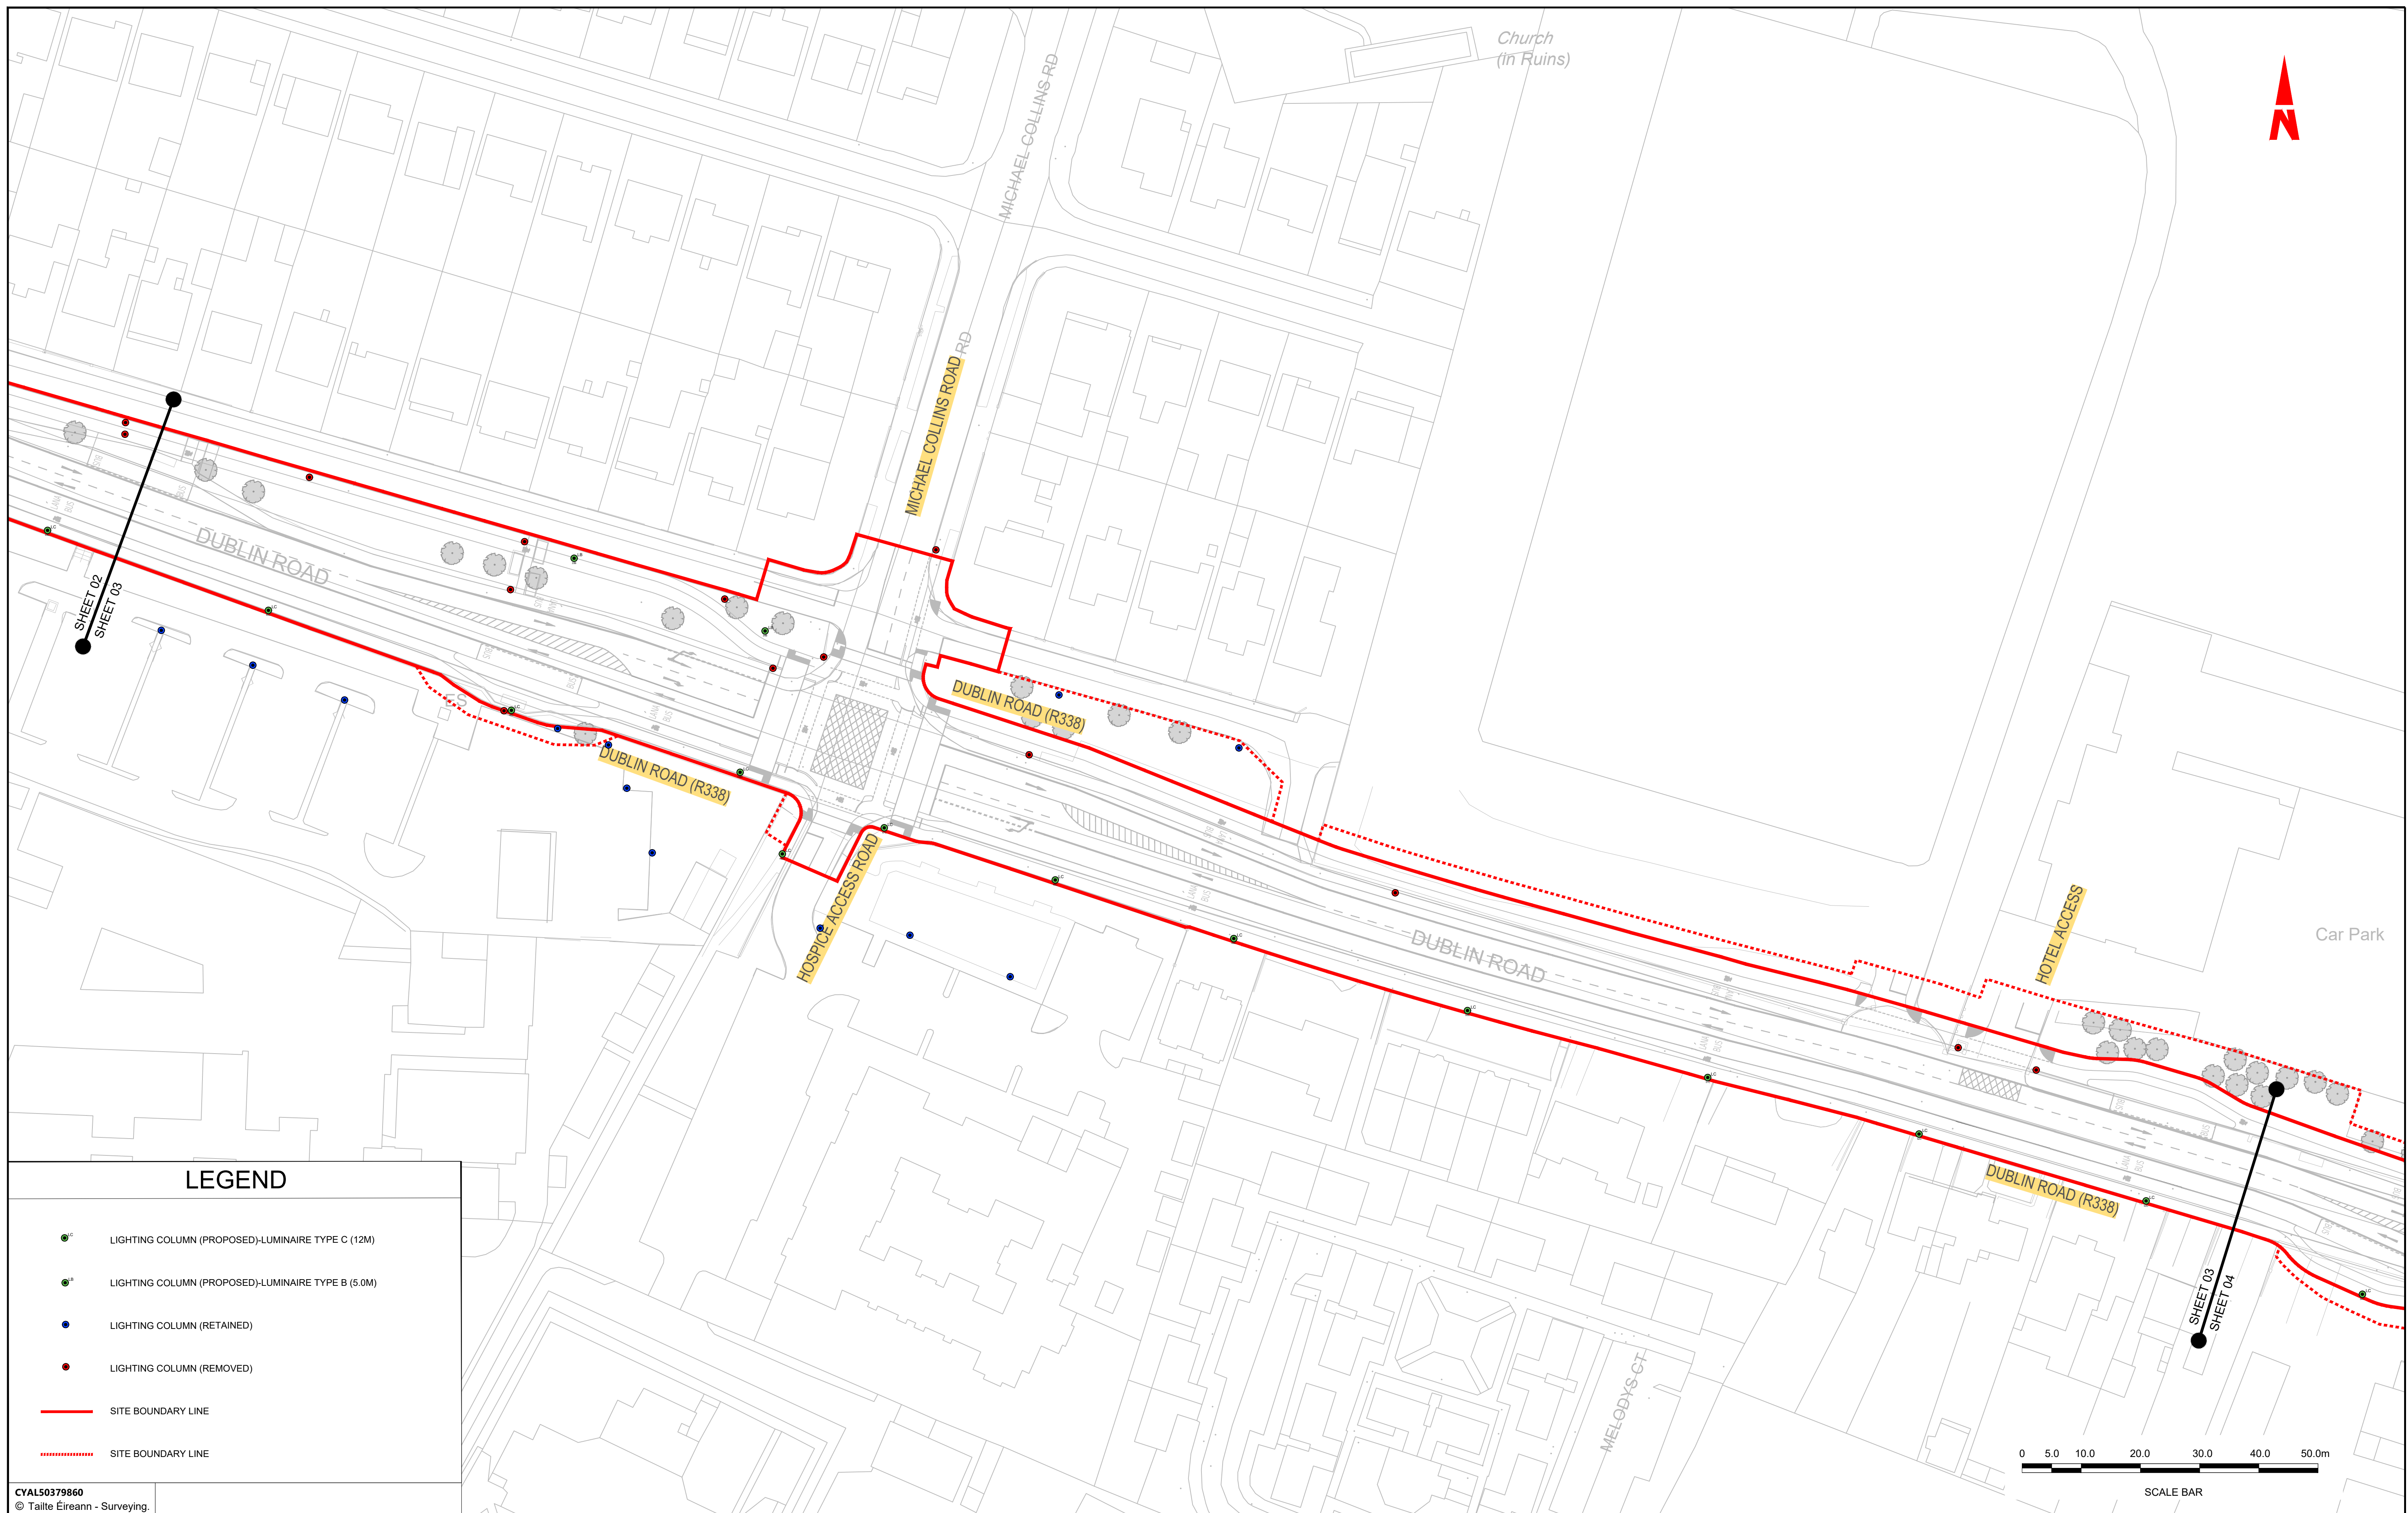





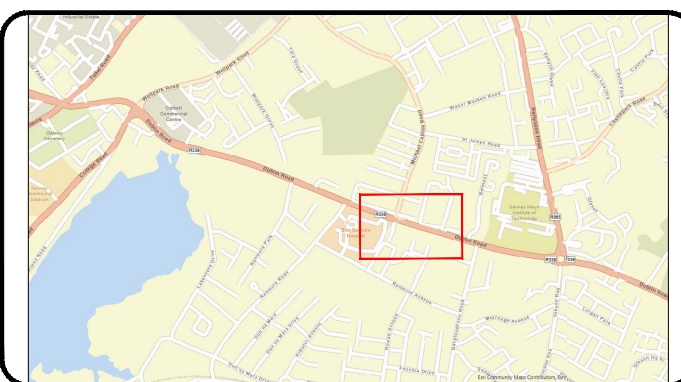

**Notes:**

DO NOT SCALE, use figured dimensions only.


All levels are referred to Ordnance Survey Datum, Malin Head.

This drawing is the property of Barry Transportation. It is a confidential document and must not be copied, used, or its contents divulged without prior written consent. This document should not be relied on or used in circumstances other than those for which it was originally prepared. Barry Transportation accepts no responsibility for this document to any other party other than the party by whom it was commissioned.

Rev.	Date	Drawn	Description	Chk'd	Appr.
C01	06.12.24	GW	ISSUE FOR PLANNING	KC	JN

Project Title: BUSCONNECTS GALWAY: DUBLIN ROAD		Status: A1
Drawing Title: STREET LIGHTING SHEET 03 OF 11		
Designed: WV	Drawing No. BCGDR-BLT-LHT__RL-XX-DR-EO-00003	Rev: C01
Drawn: MT		
Approved: JN		
Reviewed: JN		



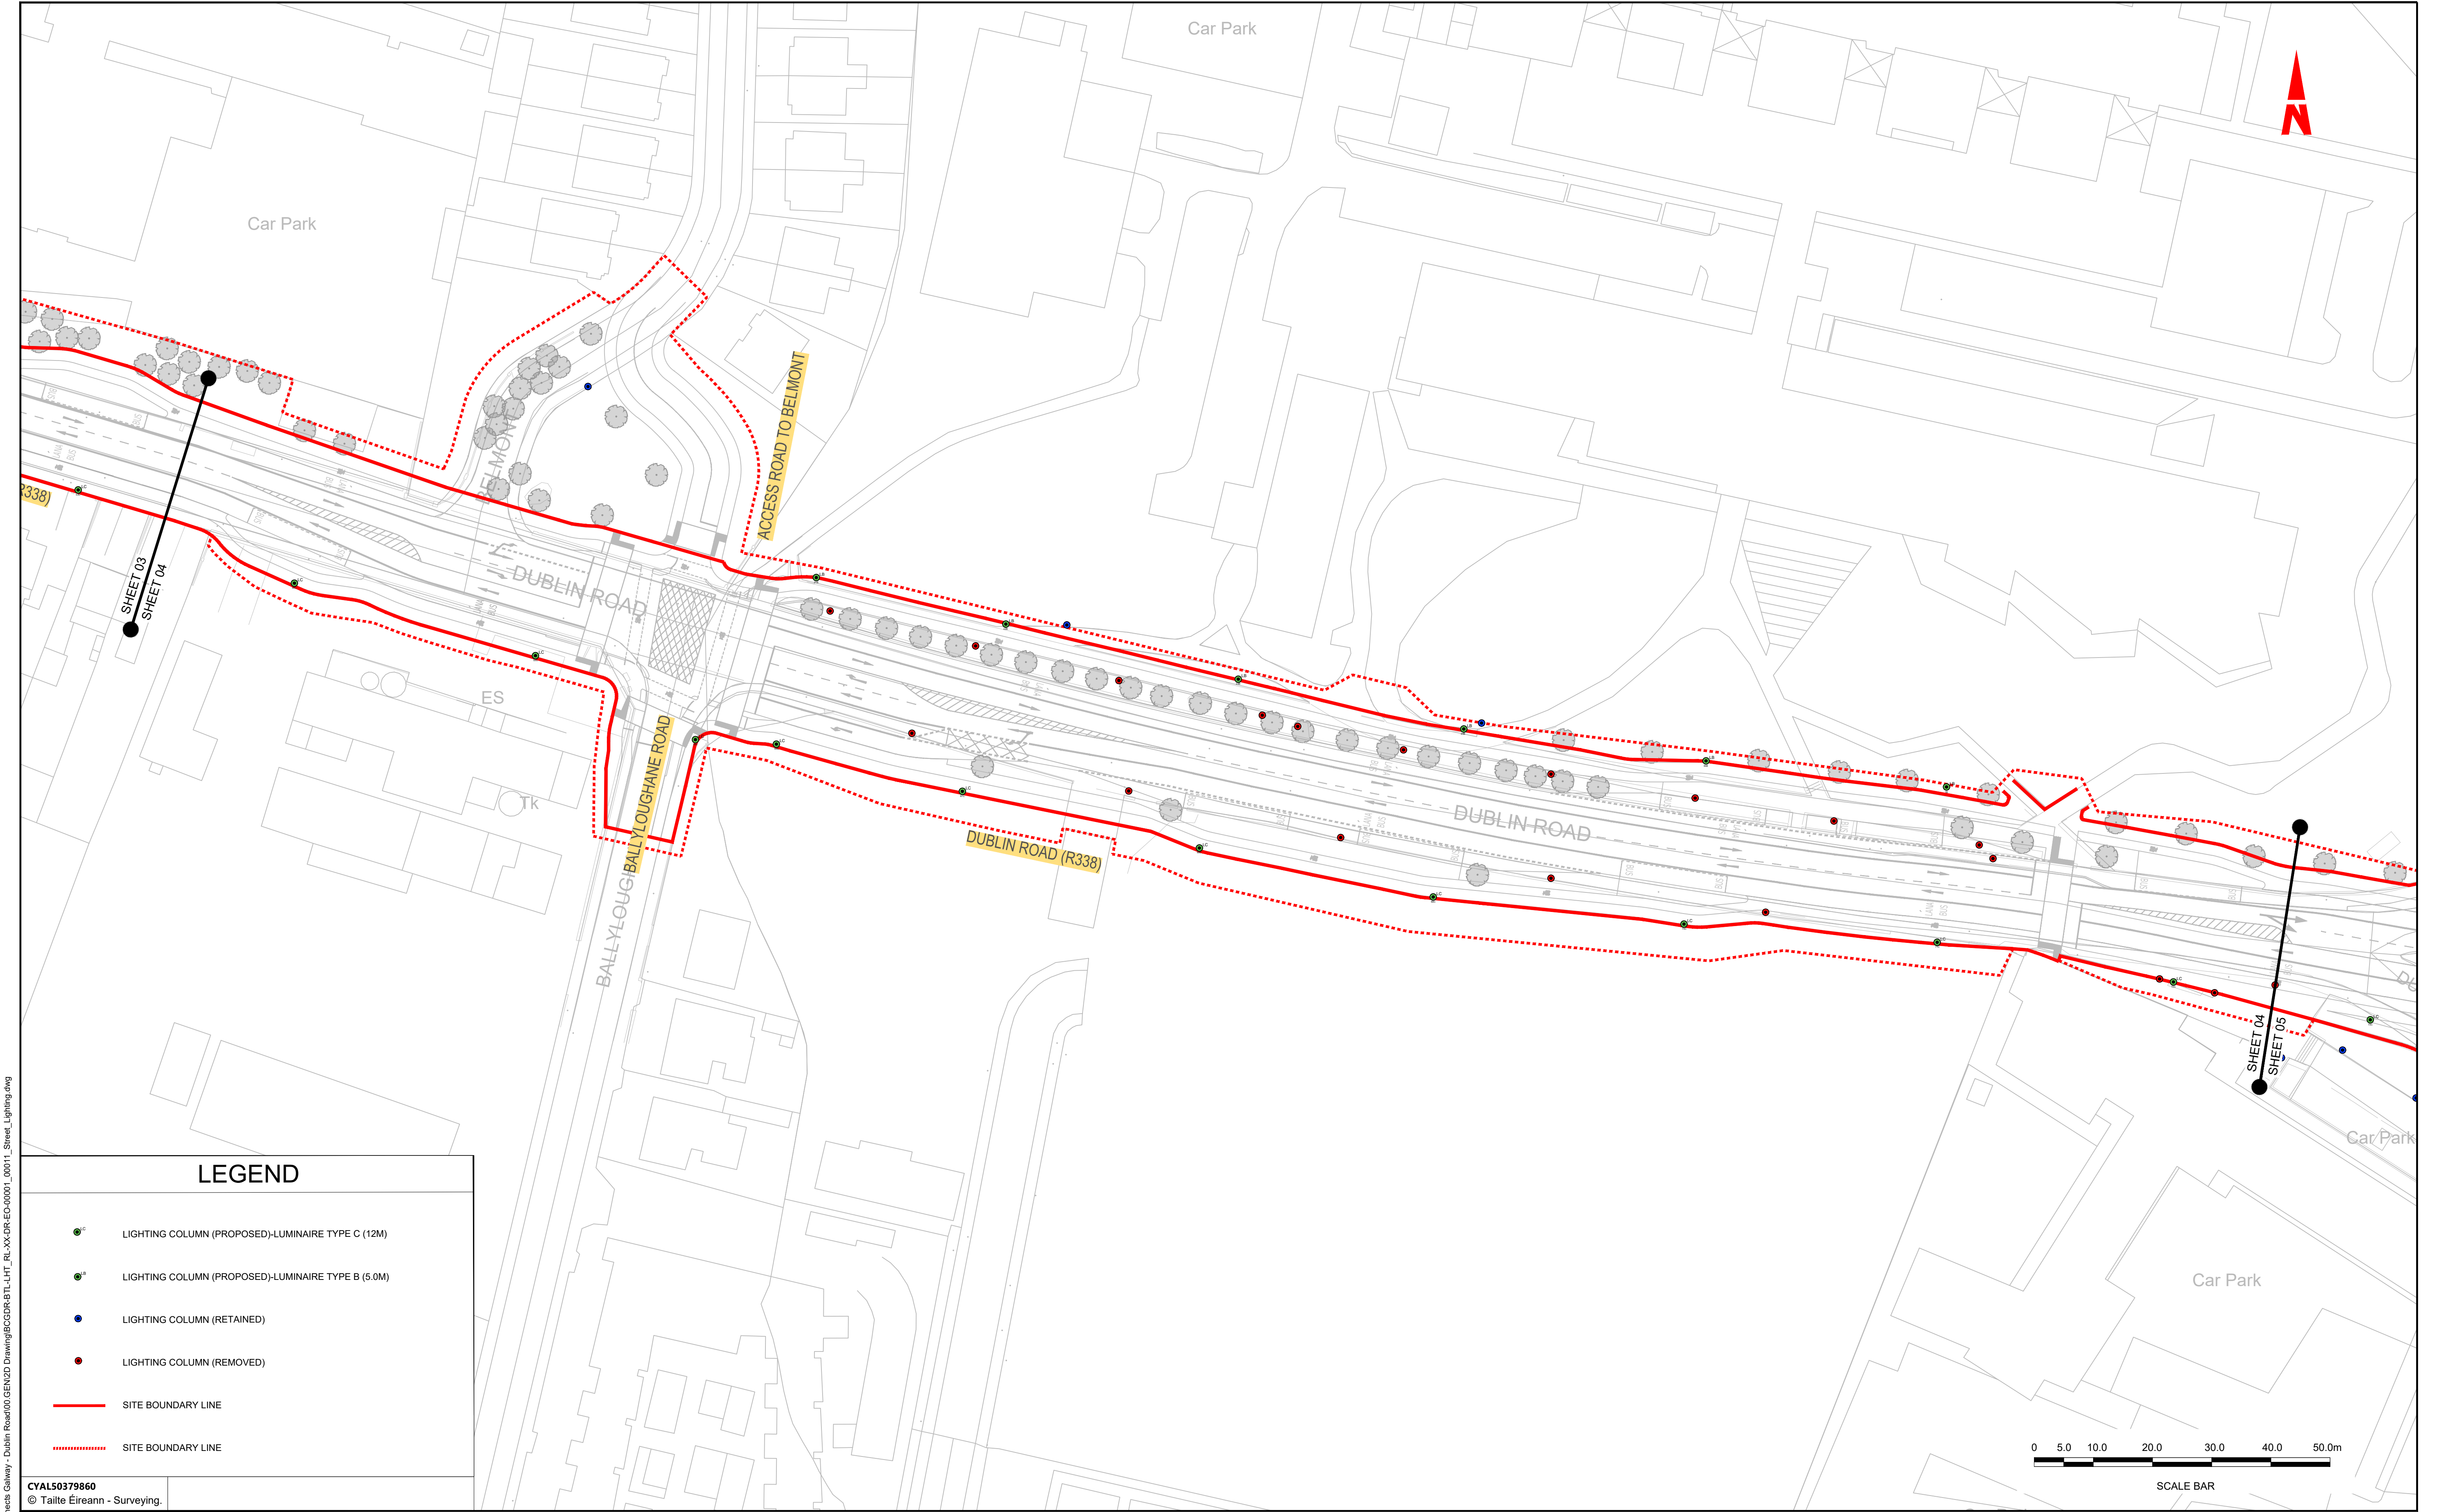

File Name : R:\22 Projects\22407 - BusConnects Galway - Dublin Road\00 GEN\2D Drawing\BCDR-BTL-LHT\_RL-XX-DR-EO-0001\_0011\_Street\_Lighting.dwg

### LEGEND

- LIGHTING COLUMN (PROPOSED)-LUMINAIRE TYPE C (12M)
- LIGHTING COLUMN (PROPOSED)-LUMINAIRE TYPE B (5.0M)
- LIGHTING COLUMN (RETAINED)
- LIGHTING COLUMN (REMOVED)
- SITE BOUNDARY LINE
- SITE BOUNDARY LINE


**CVAL50379860**  
© Tailte Éireann - Surveying.

**Notes:**  
DO NOT SCALE, use figured dimensions only.  
All levels are referred to Ordnance Survey Datum, Malin Head.  
This drawing is the property of Barry Transportation. It is a confidential document and must not be copied, used, or its contents divulged without prior written consent. This document should not be relied on or used in circumstances other than those for which it was originally prepared. Barry Transportation accepts no responsibility for this document to any other party other than the party by whom it was commissioned.

Rev.	Date	Drawn	Description	Chk'd	Appr.
C01	06.12.24	GW	ISSUE FOR PLANNING	KC	JN

Project Title: BUSCONNECTS GALWAY: DUBLIN ROAD		Status: A1
Drawing Title: STREET LIGHTING SHEET 04 OF 11		Rev: C01
Designed: WV	Drawing No. BCGDR-BTL-LHT_RL-XX-DR-EO-00004	
Drawn: MT	Scale at A1: 1:500	
Approved: JN	Date: OCT 2023	
Reviewed: JN		



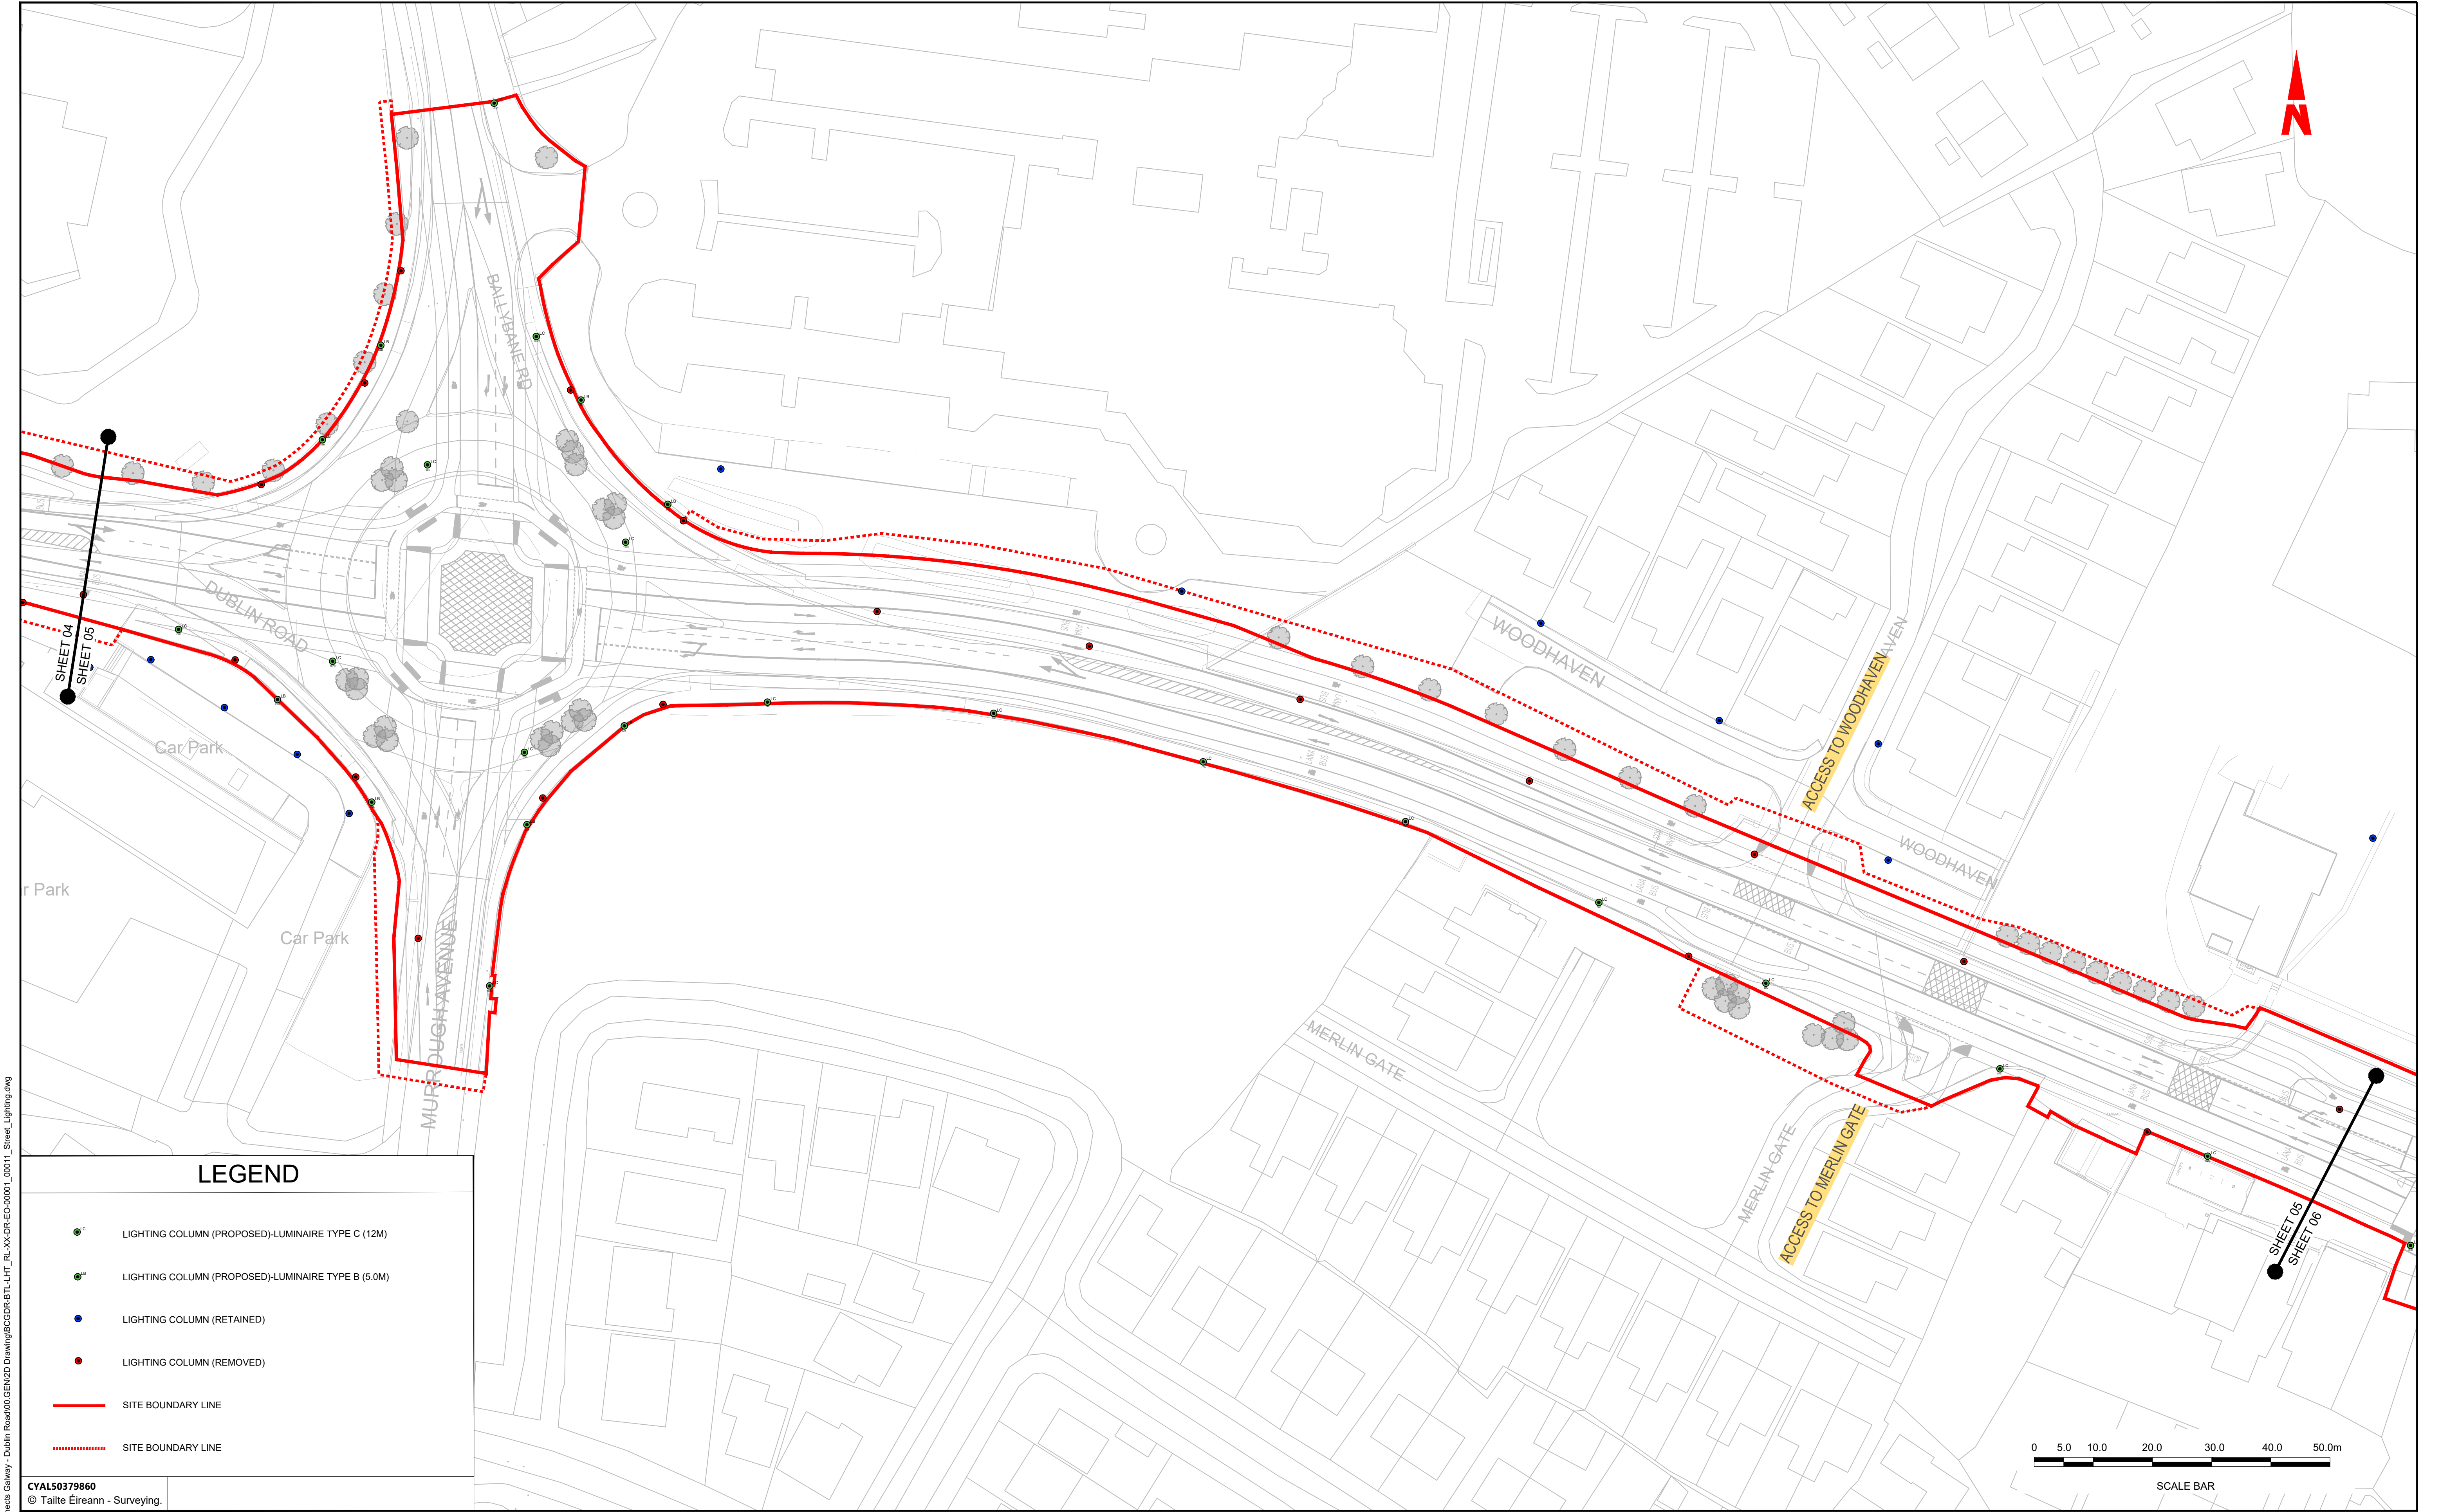


File Name: R:\22 Projects\22407 - BusConnects Galway - Dublin Road\00 GEN\2D Drawing\BCGDR-BTL-LHT\_RL-XX-DR-EO-0001\_0011\_Street\_Lighting.dwg

### LEGEND

- LIGHTING COLUMN (PROPOSED)-LUMINAIRE TYPE C (12M)
- LIGHTING COLUMN (PROPOSED)-LUMINAIRE TYPE B (5.0M)
- LIGHTING COLUMN (RETAINED)
- LIGHTING COLUMN (REMOVED)
- SITE BOUNDARY LINE
- SITE BOUNDARY LINE

CVAL50379860  
© Tailte Éireann - Surveying.

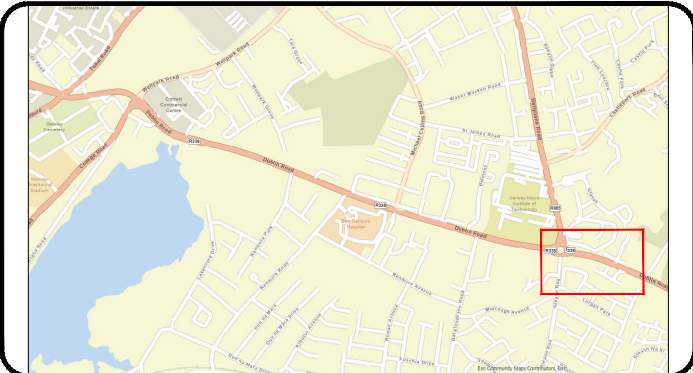

**Notes:**  
DO NOT SCALE, use figured dimensions only.  
All levels are referred to Ordnance Survey Datum, Malin Head.  
  
This drawing is the property of Barry Transportation. It is a confidential document and must not be copied, used, or its contents divulged without prior written consent. This document should not be relied on or used in circumstances other than those for which it was originally prepared. Barry Transportation accepts no responsibility for this document to any other party other than the party by whom it was commissioned.


Rev.	Date	Drawn	Description	Chk'd	Appr.
C01	06.12.24	GW	ISSUE FOR PLANNING	KC	JN

Project Title: BUSCONNECTS GALWAY: DUBLIN ROAD		Status:
Drawing Title: STREET LIGHTING SHEET 05 OF 11		A1
Designed: WV	Drawing No. BCGDR-BTL-LHT_RL-XX-DR-EO-00005	Rev: C01
Drawn: MT	Scale at A1: 1:500	
Approved: JN	Date: OCT 2023	
Reviewed: JN		







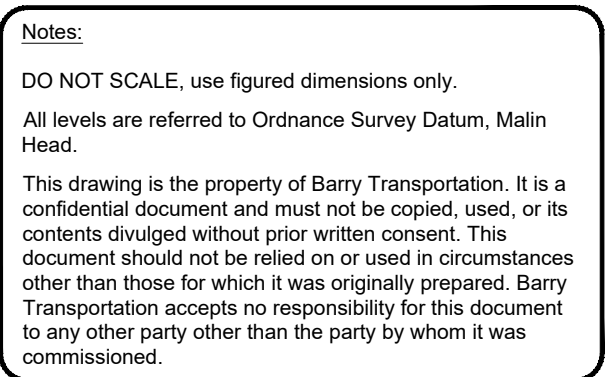


Project Title: BUSCONNECTS GALWAY: DUBLIN ROAD		Status:  A1
Drawing Title: STREET LIGHTING SHEET 07 OF 11		
Designed: WV	Drawing No. BCGDR-BTL-LHT_RL-XX-DR-EO-00007	Rev:  C01
Drawn: MT		
Approved: JN		
Reviewed: JN		
Scale at A1: 1:500		
Date: OCT 2023		









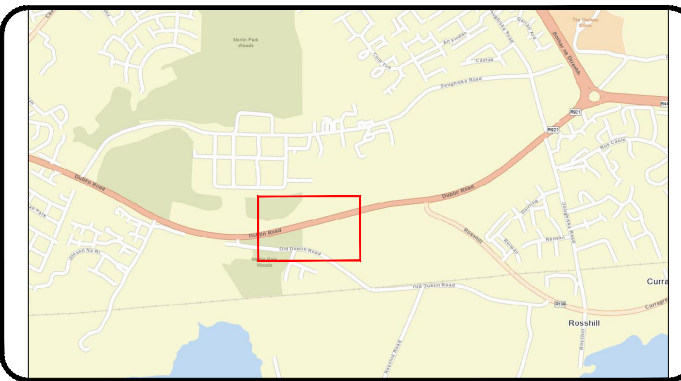

**Notes:**

DO NOT SCALE, use figured dimensions only.

All levels are referred to Ordinance Survey Datum, Malin Head.


This drawing is the property of Barry Transportation. It is a confidential document and must not be copied, used, or its contents divulged without prior written consent. This document should not be relied on or used in circumstances other than those for which it was originally prepared. Barry Transportation accepts no responsibility for this document to any other party other than the party by whom it was commissioned.

Rev.	Date	Drawn	Description	Chk'd	Appr'd
C01	06.12.24	GW	ISSUE FOR PLANNING	KC	JN

Project Title: BUSCONNECTS GALWAY: DUBLIN ROAD		Status: A1
Drawing Title: STREET LIGHTING SHEET 08 OF 11		
Designed: WV	Drawing No. BCGDR-BLT-LHTL_RL-XX-DR-EO-00008	Rev: C01
Drawn: MT		
Approved: JN		
Reviewed: JN		



File Name : R-022 Projects\22407 - BusConnects Galway - Dublin Road\00 GEN\2D Drawing\BCDR-BTL-LHT\_RL-XX-DR-EO-0001\_0011\_Street\_Lighting.dwg

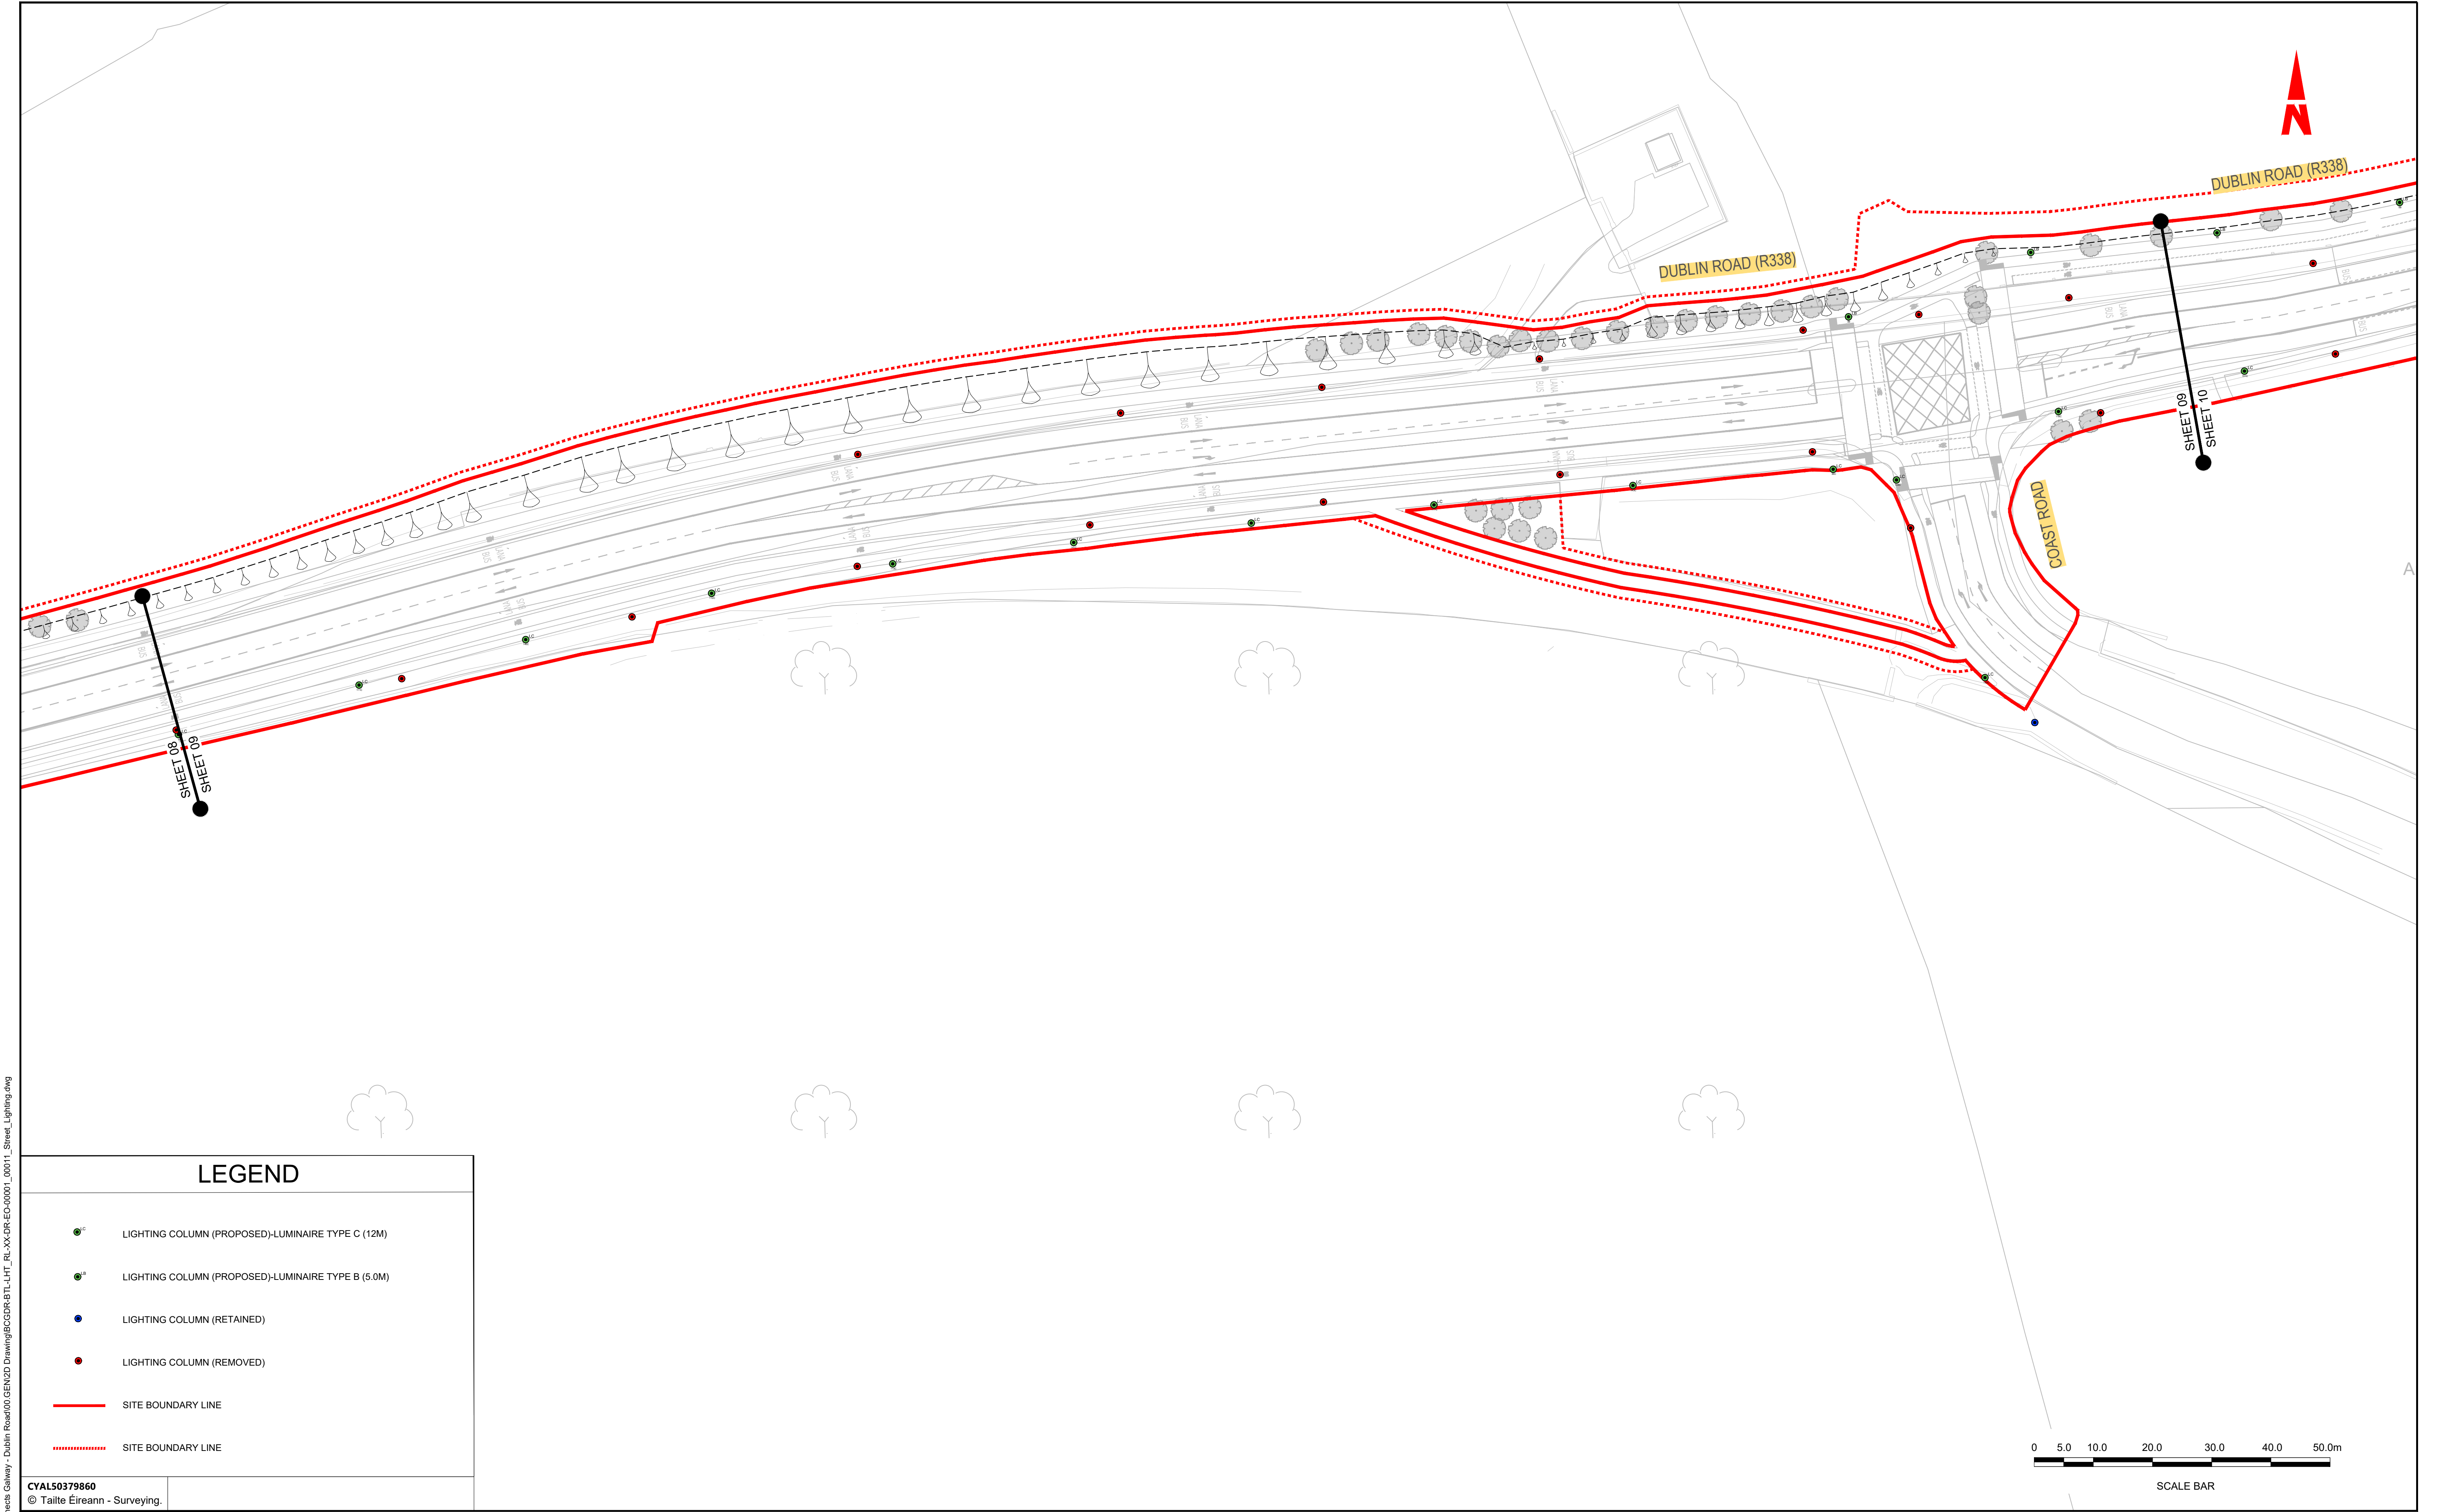

### LEGEND

- LIGHTING COLUMN (PROPOSED)-LUMINAIRE TYPE C (12M)
- LIGHTING COLUMN (PROPOSED)-LUMINAIRE TYPE B (5.0M)
- LIGHTING COLUMN (RETAINED)
- LIGHTING COLUMN (REMOVED)
- SITE BOUNDARY LINE
- SITE BOUNDARY LINE

**CVAL50379860**  
© Tailte Éireann - Surveying.



**Notes:**  
DO NOT SCALE, use figured dimensions only.  
All levels are referred to Ordnance Survey Datum, Malin Head.  
This drawing is the property of Barry Transportation. It is a confidential document and must not be copied, used, or its contents divulged without prior written consent. This document should not be relied on or used in circumstances other than those for which it was originally prepared. Barry Transportation accepts no responsibility for this document to any other party other than the party by whom it was commissioned.

Rev.	Date	Drawn	Description	Chk'd	Appr.
C01	06.12.24	GW	ISSUE FOR PLANNING	KC	JN







Project Title: BUSCONNECTS GALWAY: DUBLIN ROAD		Status:
Drawing Title: STREET LIGHTING SHEET 09 OF 11		A1
Designed: WV	Drawing No. BCGDR-BTL-LHT_RL-XX-DR-EO-00009	Rev: C01
Drawn: MT	Scale at A1: 1:500	
Approved: JN	Date: OCT 2023	
Reviewed: JN		





File Name : R:\22 Projects\22407 - BusConnects Galway - Dublin Road\00 GEN\2D Drawing\BCGDR-BTL-LHT\_RL-XX-DR-EO-0001\_0001\_Street\_Lighting.dwg

### LEGEND

-  LIGHTING COLUMN (PROPOSED)-LUMINAIRE TYPE C (12M)
-  LIGHTING COLUMN (PROPOSED)-LUMINAIRE TYPE B (5.0M)
-  LIGHTING COLUMN (RETAINED)
-  LIGHTING COLUMN (REMOVED)
-  SITE BOUNDARY LINE
-  SITE BOUNDARY LINE

Area Under Construction

CVAL50379860  
© Tailte Éireann - Surveying.





Tionscadal Éireann  
Project Ireland  
2040


BUS  
CONNECTS  
GALWAY

SUSTAINABLE TRANSPORT FOR A BETTER CITY.



Údarás Náisiúnta Iompair  
National Transport Authority



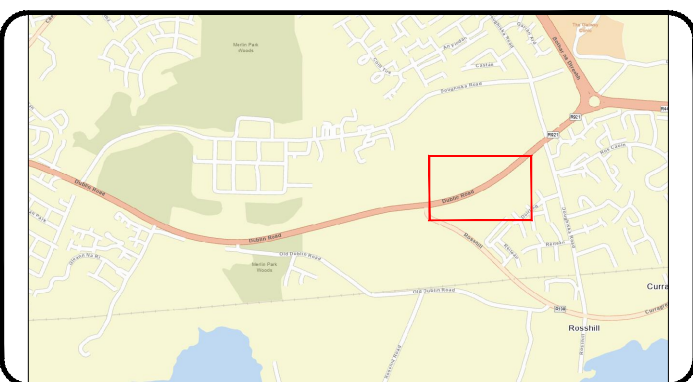


**Notes:**  
DO NOT SCALE, use figured dimensions only.  
All levels are referred to Ordnance Survey Datum, Malin Head.  
  
This drawing is the property of Barry Transportation. It is a confidential document and must not be copied, used, or its contents divulged without prior written consent. This document should not be relied on or used in circumstances other than those for which it was originally prepared. Barry Transportation accepts no responsibility for this document to any other party other than the party by whom it was commissioned.

Rev.	Date	Drawn	Description	Chk'd	Appr.
C01	06.12.24	GW	ISSUE FOR PLANNING	KC	JN

Project Title: BUSCONNECTS GALWAY: DUBLIN ROAD		Status:
Drawing Title: STREET LIGHTING SHEET 10 OF 11		A1
Designed: WV	Drawing No. BCGDR-BTL-LHT_RL-XX-DR-EO-00010	Rev: C01
Drawn: MT	Scale at A1: 1:500	
Approved: JN	Date: OCT 2023	
Reviewed: JN		



File Name: R:\22 Projects\22407 - BusConnects Galway - Dublin Road\00 GEN\2D Drawing\BCDR-BTL-LHT\_RL-XX-DR-EO-0001\_00011\_Street\_Lighting.dwg

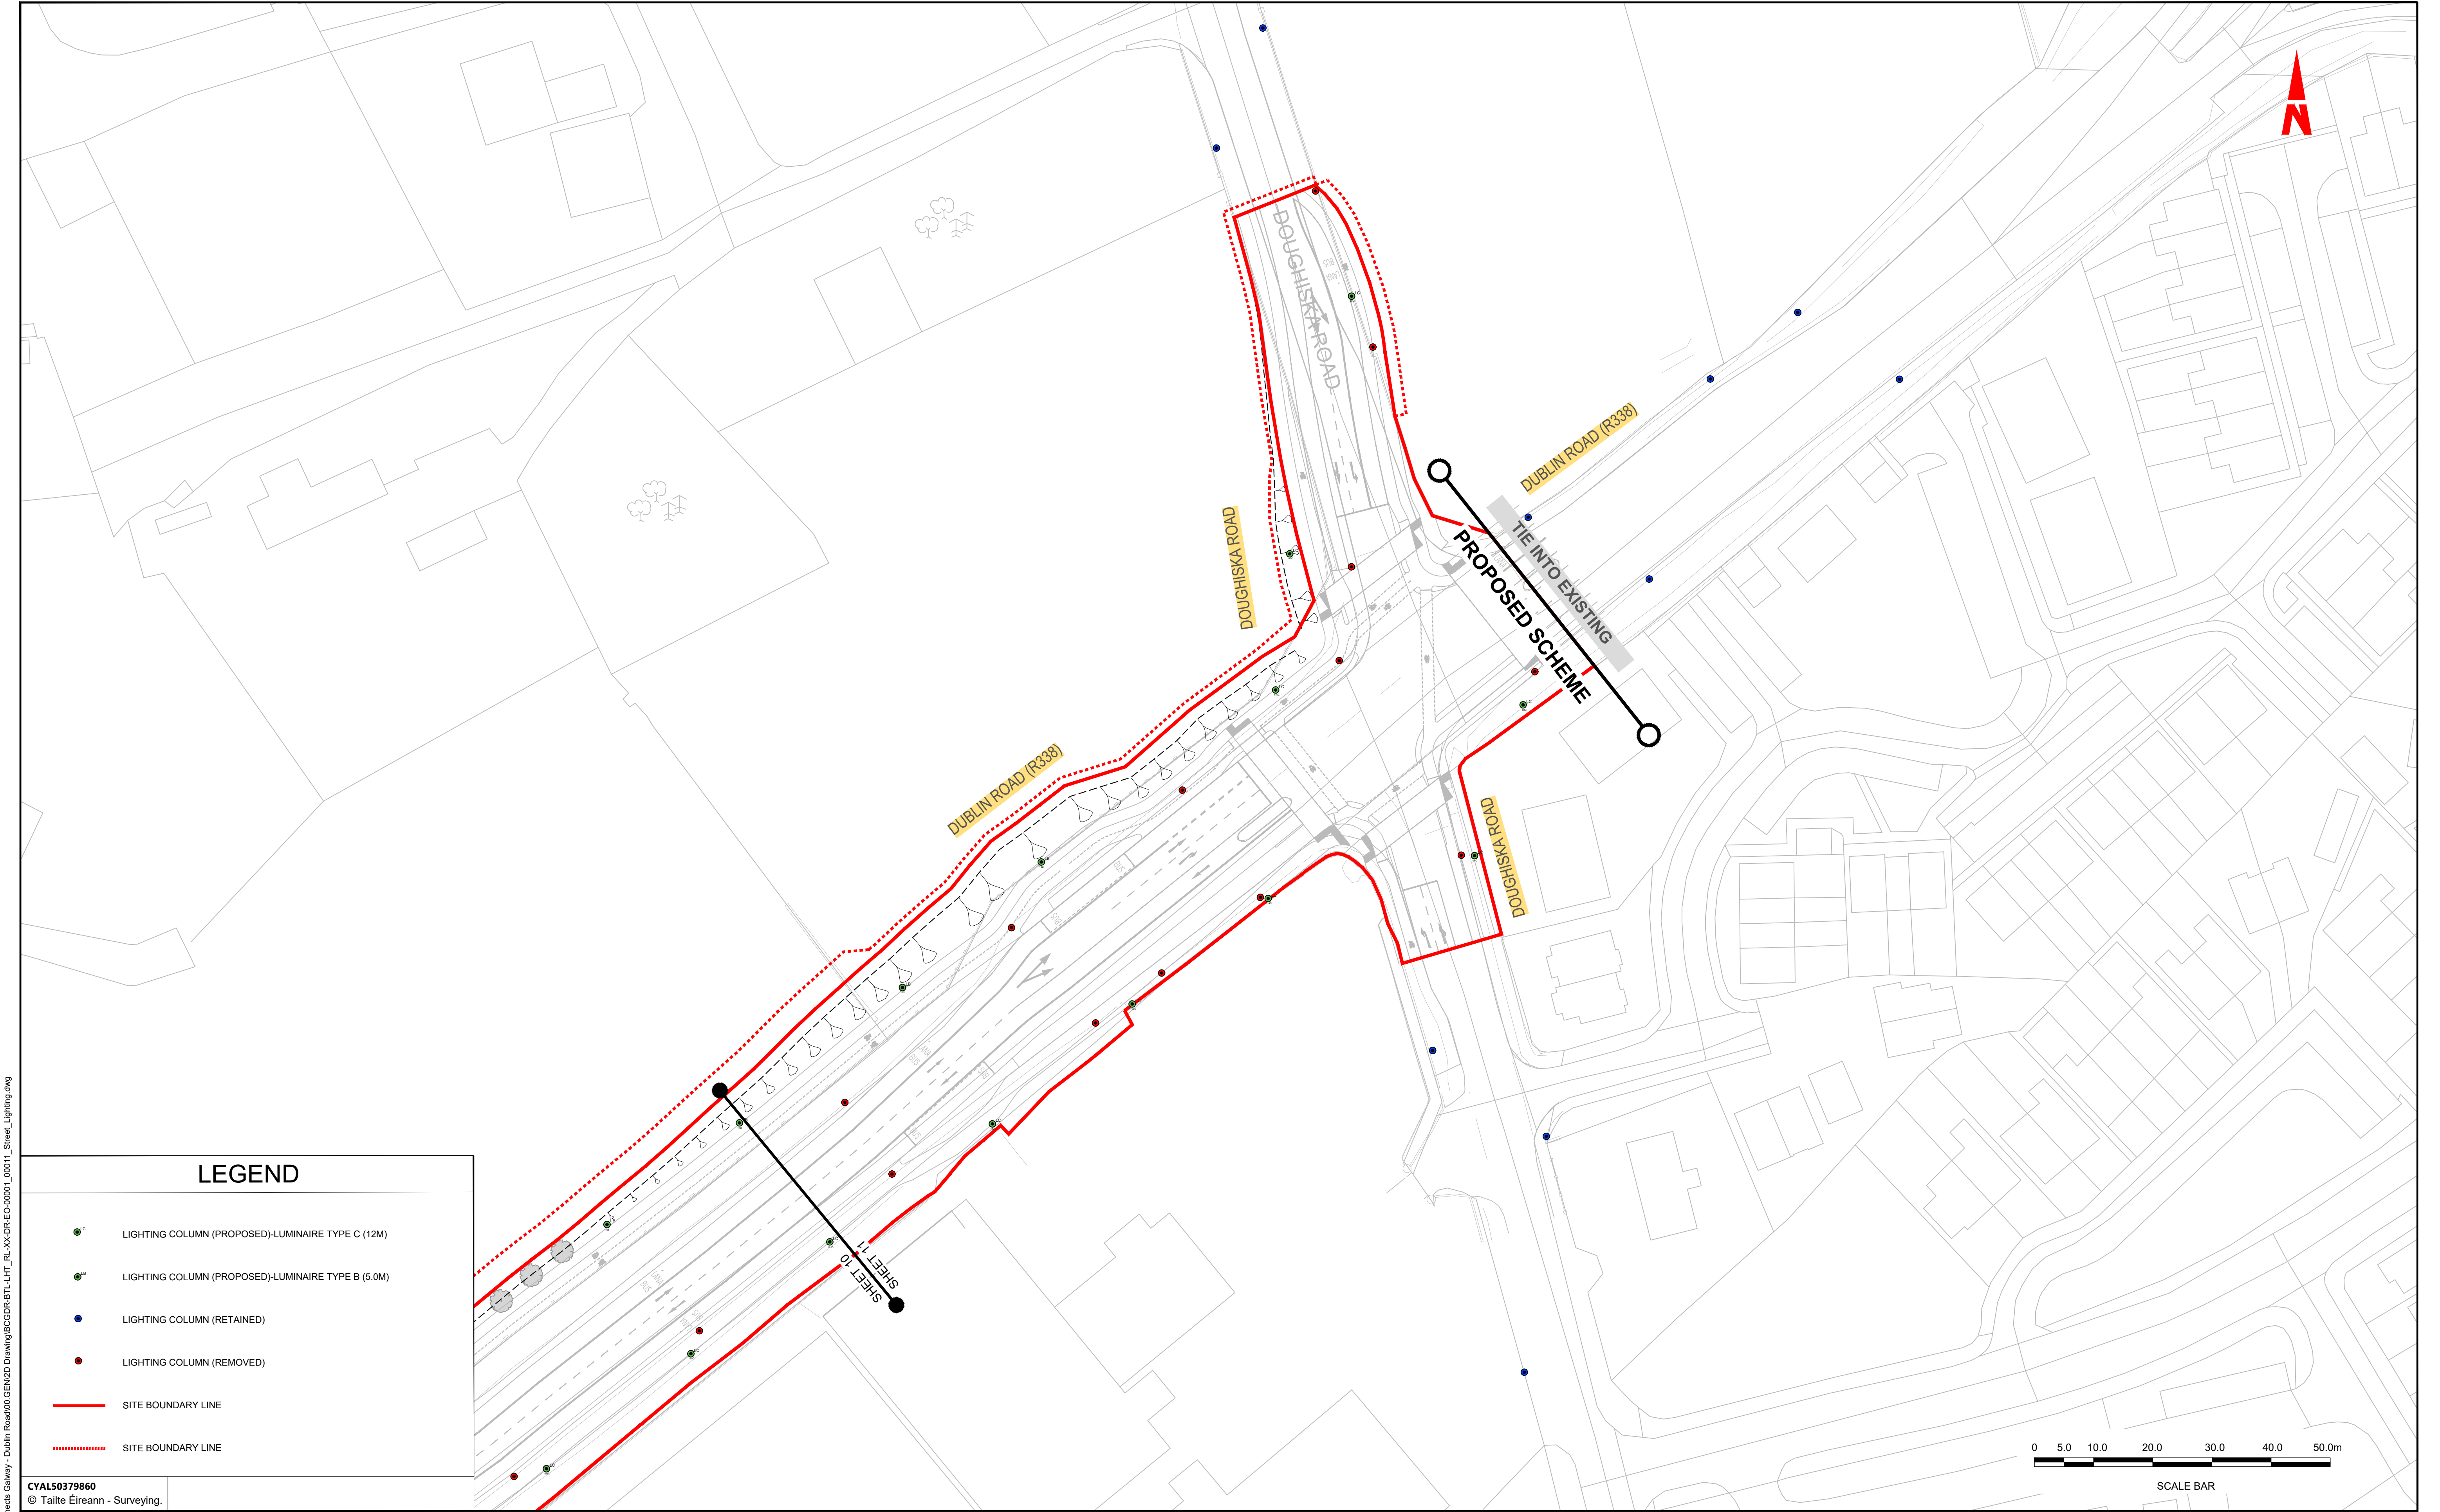



Tionscatal Éireann  
Project Ireland  
2040

BUS  
CONNECTS  
GALWAY

SUSTAINABLE TRANSPORT FOR A BETTER CITY.



Údarás Náisiúnta Iompair  
National Transport Authority





BARRY  
TRANSPORTATION



**Notes:**  
DO NOT SCALE, use figured dimensions only.  
All levels are referred to Ordnance Survey Datum, Malin Head.  
This drawing is the property of Barry Transportation. It is a confidential document and must not be copied, used, or its contents divulged without prior written consent. This document should not be relied on or used in circumstances other than those for which it was originally prepared. Barry Transportation accepts no responsibility for this document to any other party other than the party by whom it was commissioned.

Rev.	Date	Drawn	Description	Chk'd	Appr.
C01	06.12.24	GW	ISSUE FOR PLANNING	KC	JN

Project Title: BUSCONNECTS GALWAY: DUBLIN ROAD		Status:
Drawing Title: STREET LIGHTING SHEET 11 OF 11		A1
Designed: WV	Drawing No. BCGDR-BTL-LHT_RL-XX-DR-EO-00011	Rev: C01
Drawn: MT	Scale at A1: 1:500	
Approved: JN	Date: OCT 2023	
Reviewed: JN		