


The background is a vibrant red field decorated with various geometric elements. In the top-left, a teal shape curves into the corner. The top-center features a teal semi-circle with a blue semi-circle inside it. The top-right contains a blue vertical bar with a white circle, a small dark blue square with a white circle, and a teal horizontal bar. The bottom-left has a blue horizontal bar with a white circle and a dark blue shape with a white circle. The bottom-right is adorned with a large teal semi-circle, a dark blue semi-circle, and a red semi-circle, all with white outlines.

General Arrangement

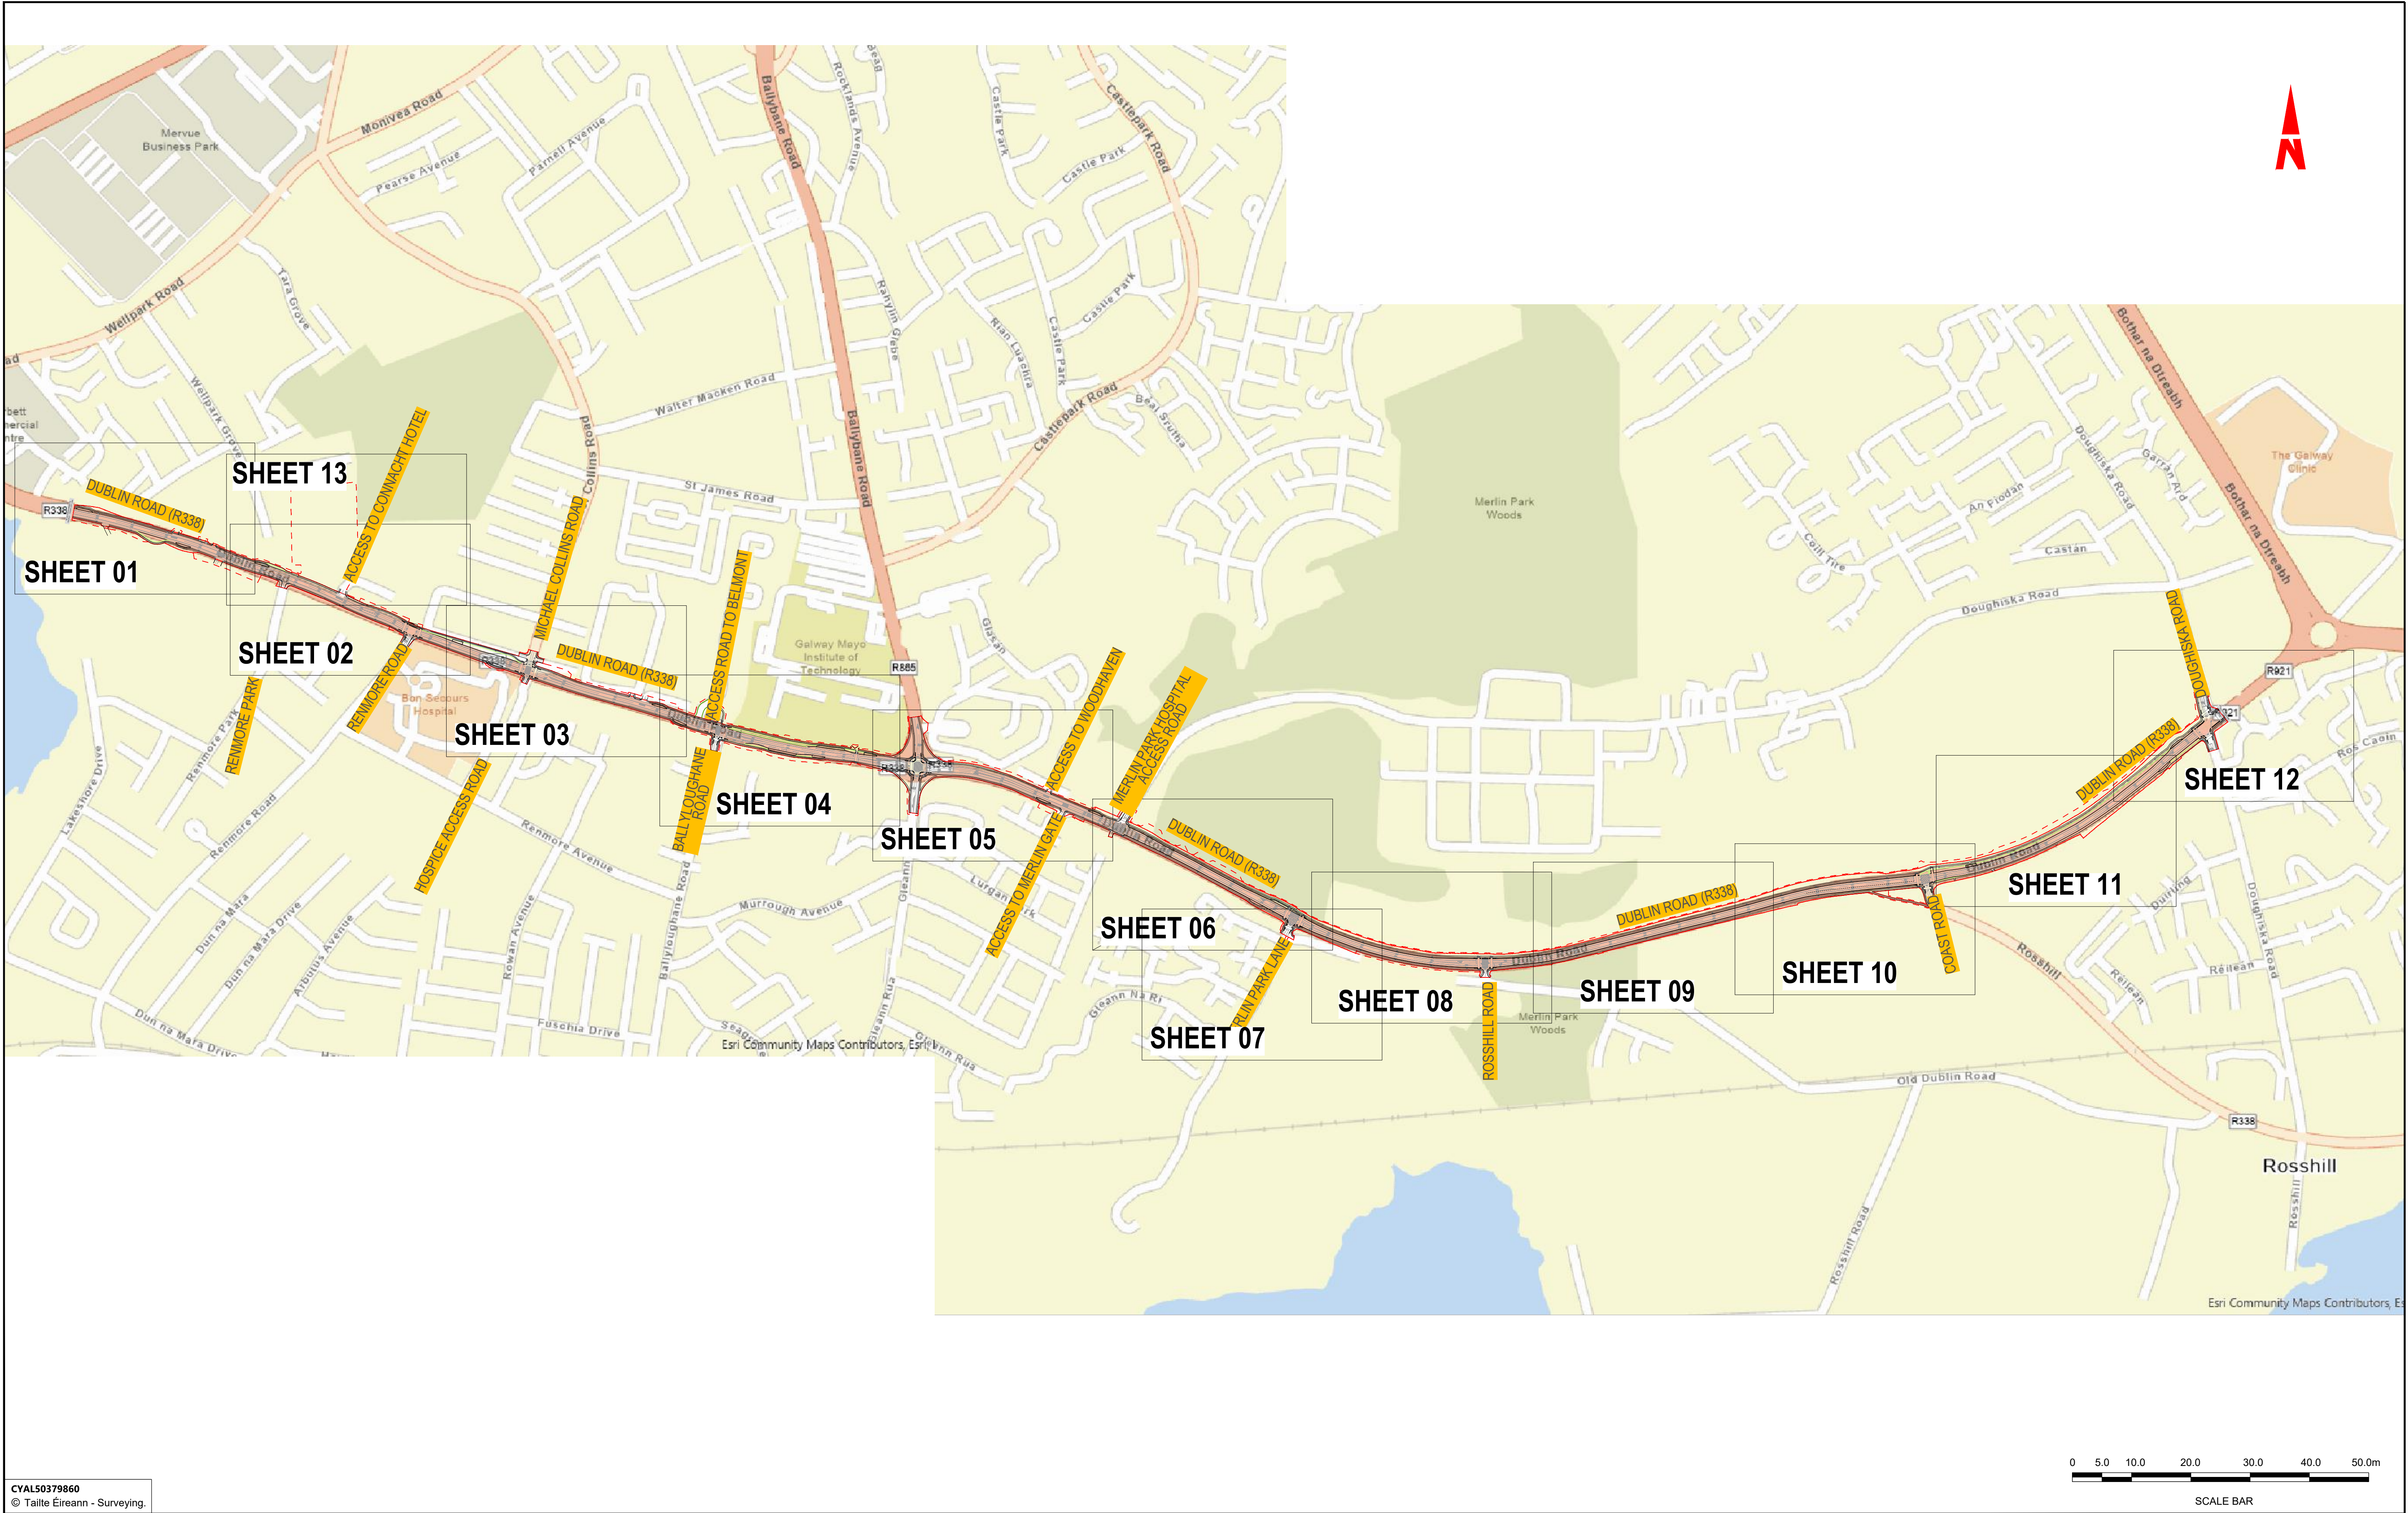


CYAL50379860
© Tailte Éireann - Surveying.



Notes:
DO NOT SCALE, use figured dimensions only.
All levels are referred to Ordnance Survey Datum, Malin Head.
This drawing is the property of Barry Transportation. It is a confidential document and must not be copied, used, or its contents divulged without prior written consent. This document should not be relied on or used in circumstances other than those for which it was originally prepared. Barry Transportation accepts no responsibility for this document to any other party other than the party by whom it was commissioned.

Rev.	Date	Drawn	Description	Chk'd	Appr.
001	06.12.24	GW	ISSUE FOR PLANNING	TD	JN

Project Title: BUSCONNECTS GALWAY : DUBLIN ROAD		Status: A1
Drawing Title: GENERAL ARRANGEMENT KEY PLAN SHEET 01 OF 01		Rev: C01
Designed: GW	Drawing No. BCGDR-BTL-GEO_GA-XX-DR-CR-00000	
Drawn: GW	Scale at A1: 1:5000	
Approved: JN	Date: SEPTEMBER 2024	
Reviewed: JN		

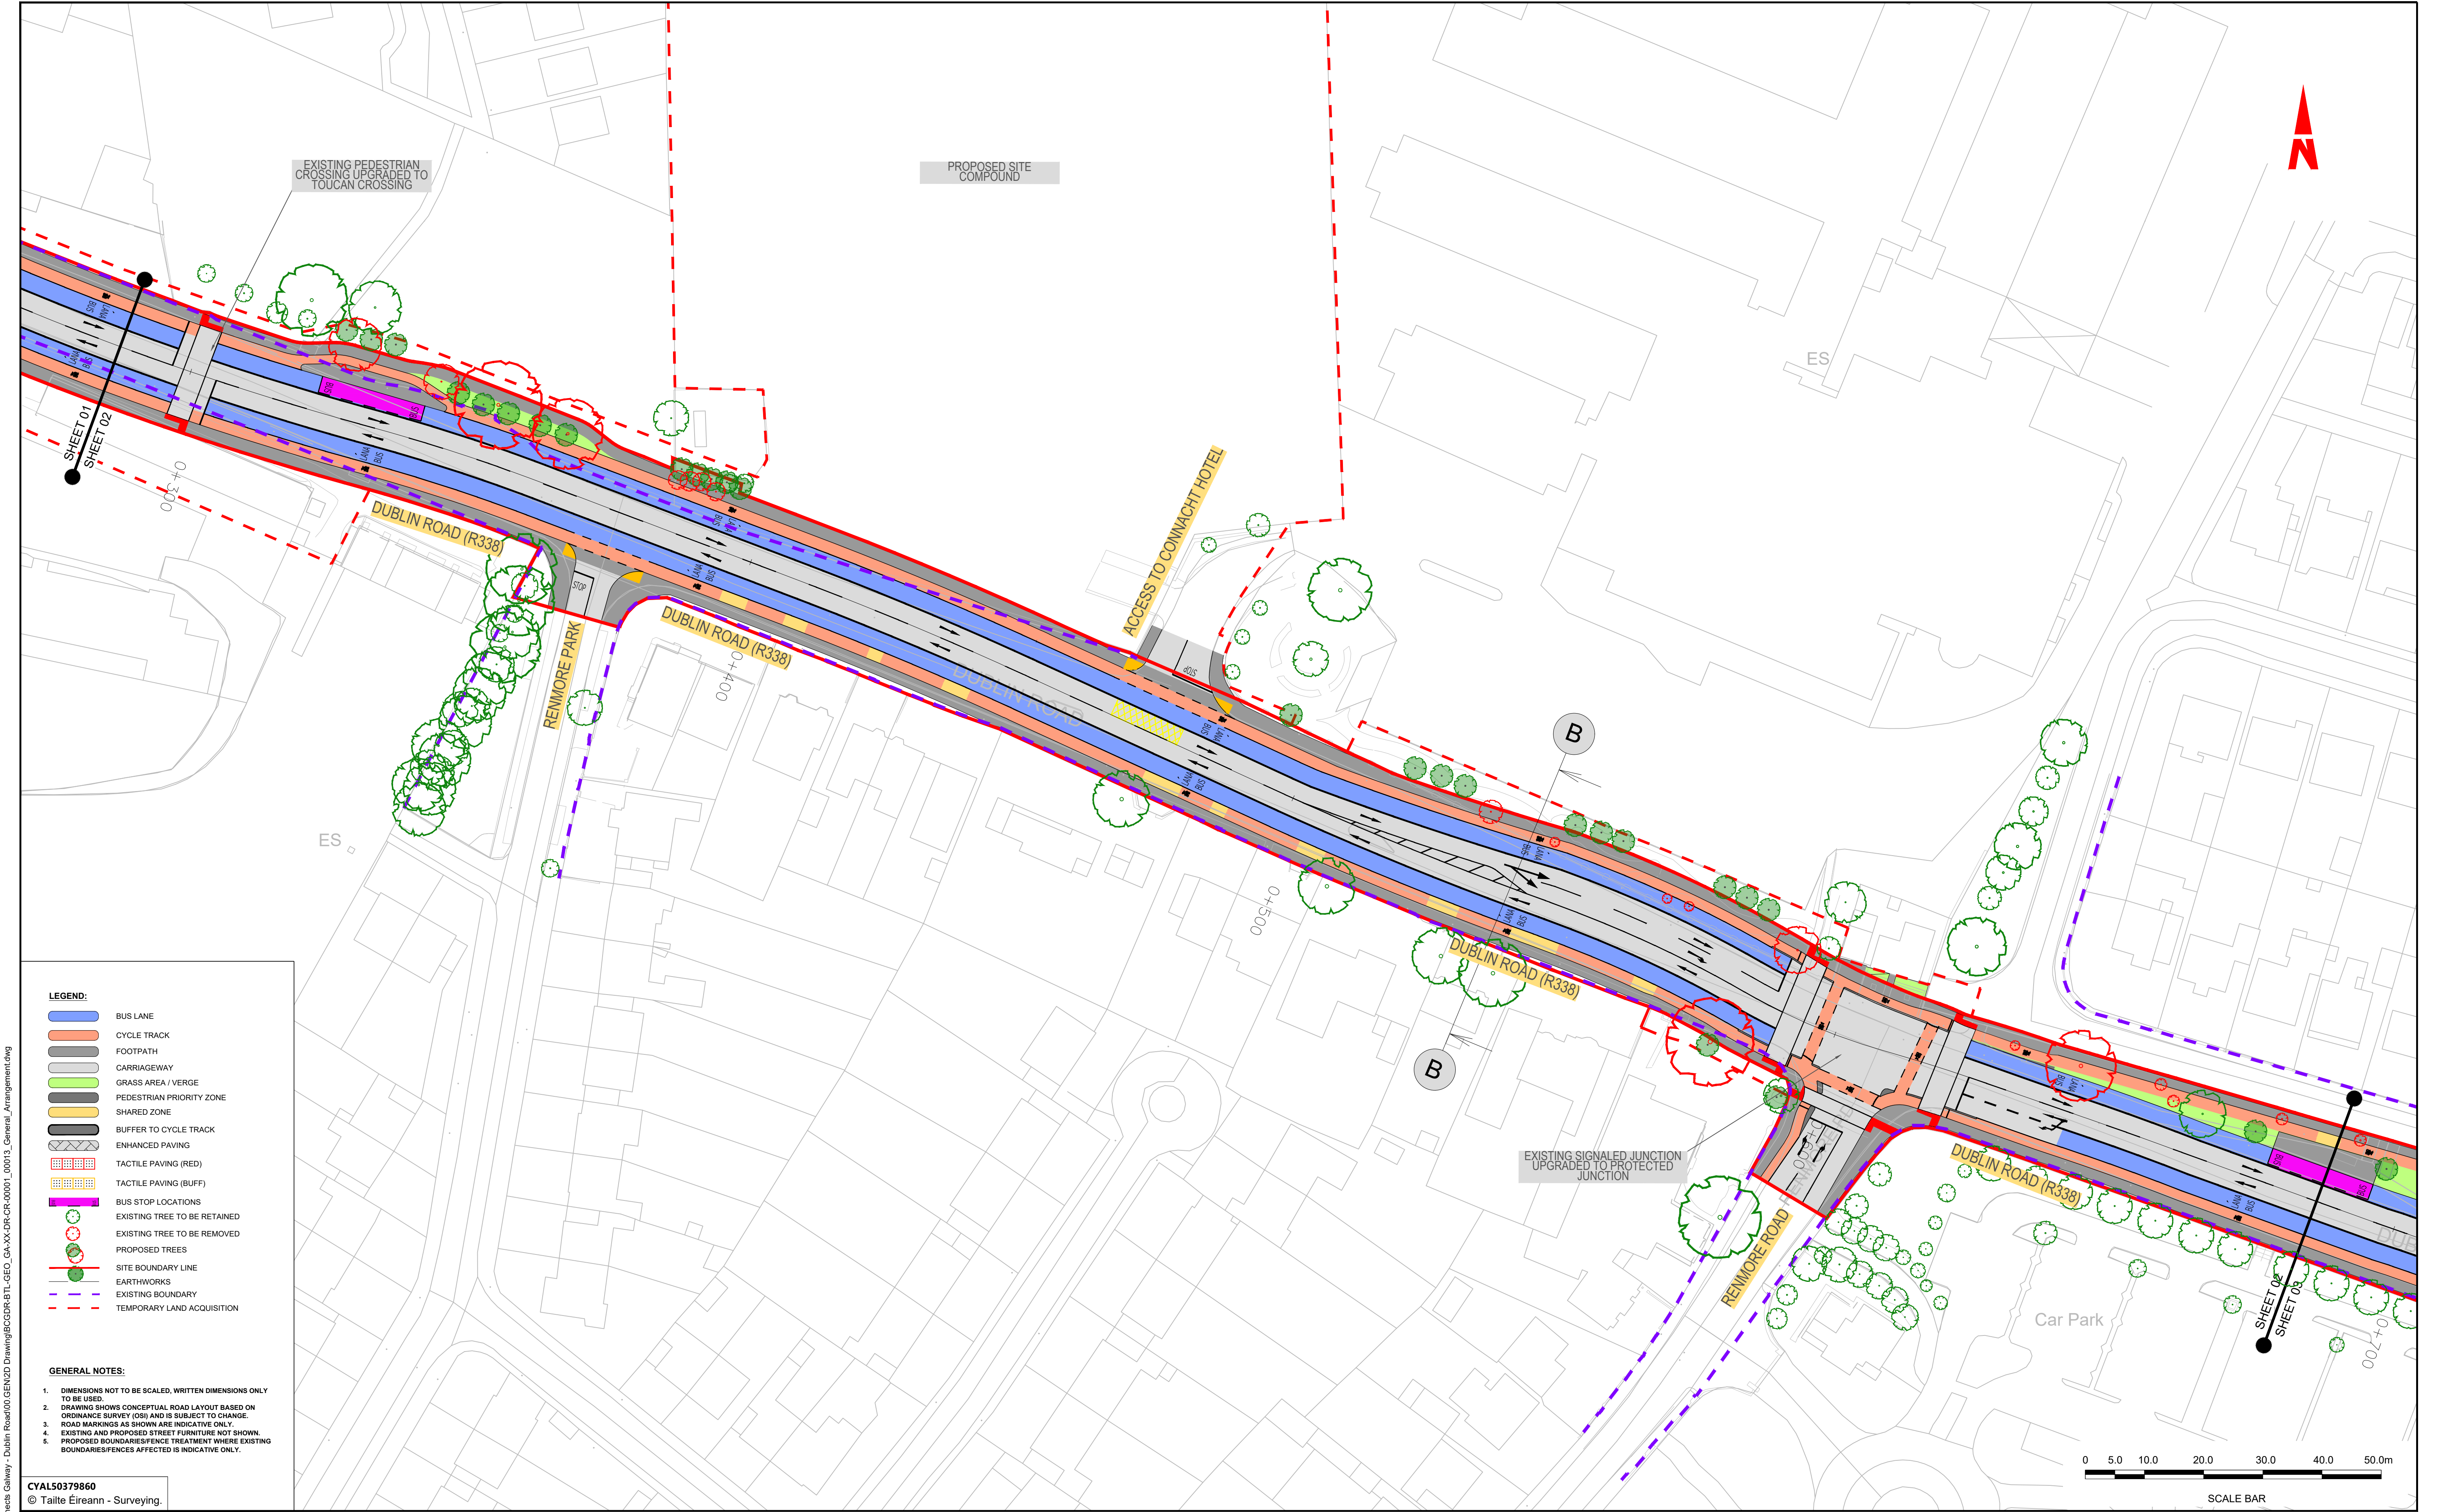

Notes:



DO NOT SCALE, use figured dimensions only.

All levels are referred to Ordnance Survey Datum, Malin Head.

This drawing is the property of Barry Transportation. It is a confidential document and must not be copied, used, or its contents divulged without prior written consent. This document should not be relied on or used in circumstances other than those for which it was originally prepared. Barry Transportation accepts no responsibility for this document to any other party other than the party by whom it was commissioned.

Rev.	Date	Drawn	Description	Chk'd	Appr.
001	06.12.24	GW	ISSUE FOR PLANNING	TD	JN

Project Title: BUSCONNECTS GALWAY: DUBLIN ROAD		Status: A1
Drawing Title: GENERAL ARRANGEMENT SHEET 02 OF 13		
Designed: WV	Drawing No: BCGDR-BTL-GEO_GA-XX-DR-CR-00002	Rev: C01
Drawn: WV	Scale at A1: 1:500	
Approved: JN	Date: APRIL 2023	
Reviewed: JN		

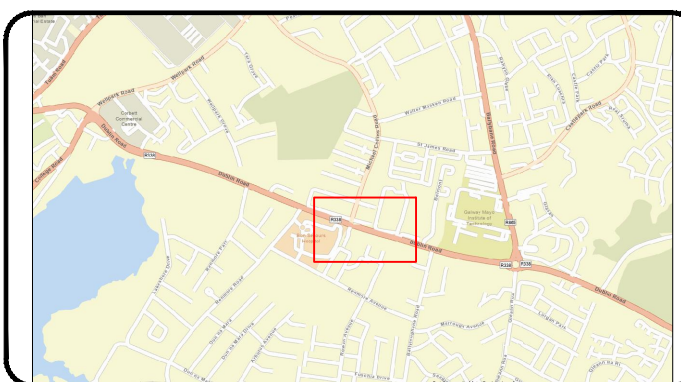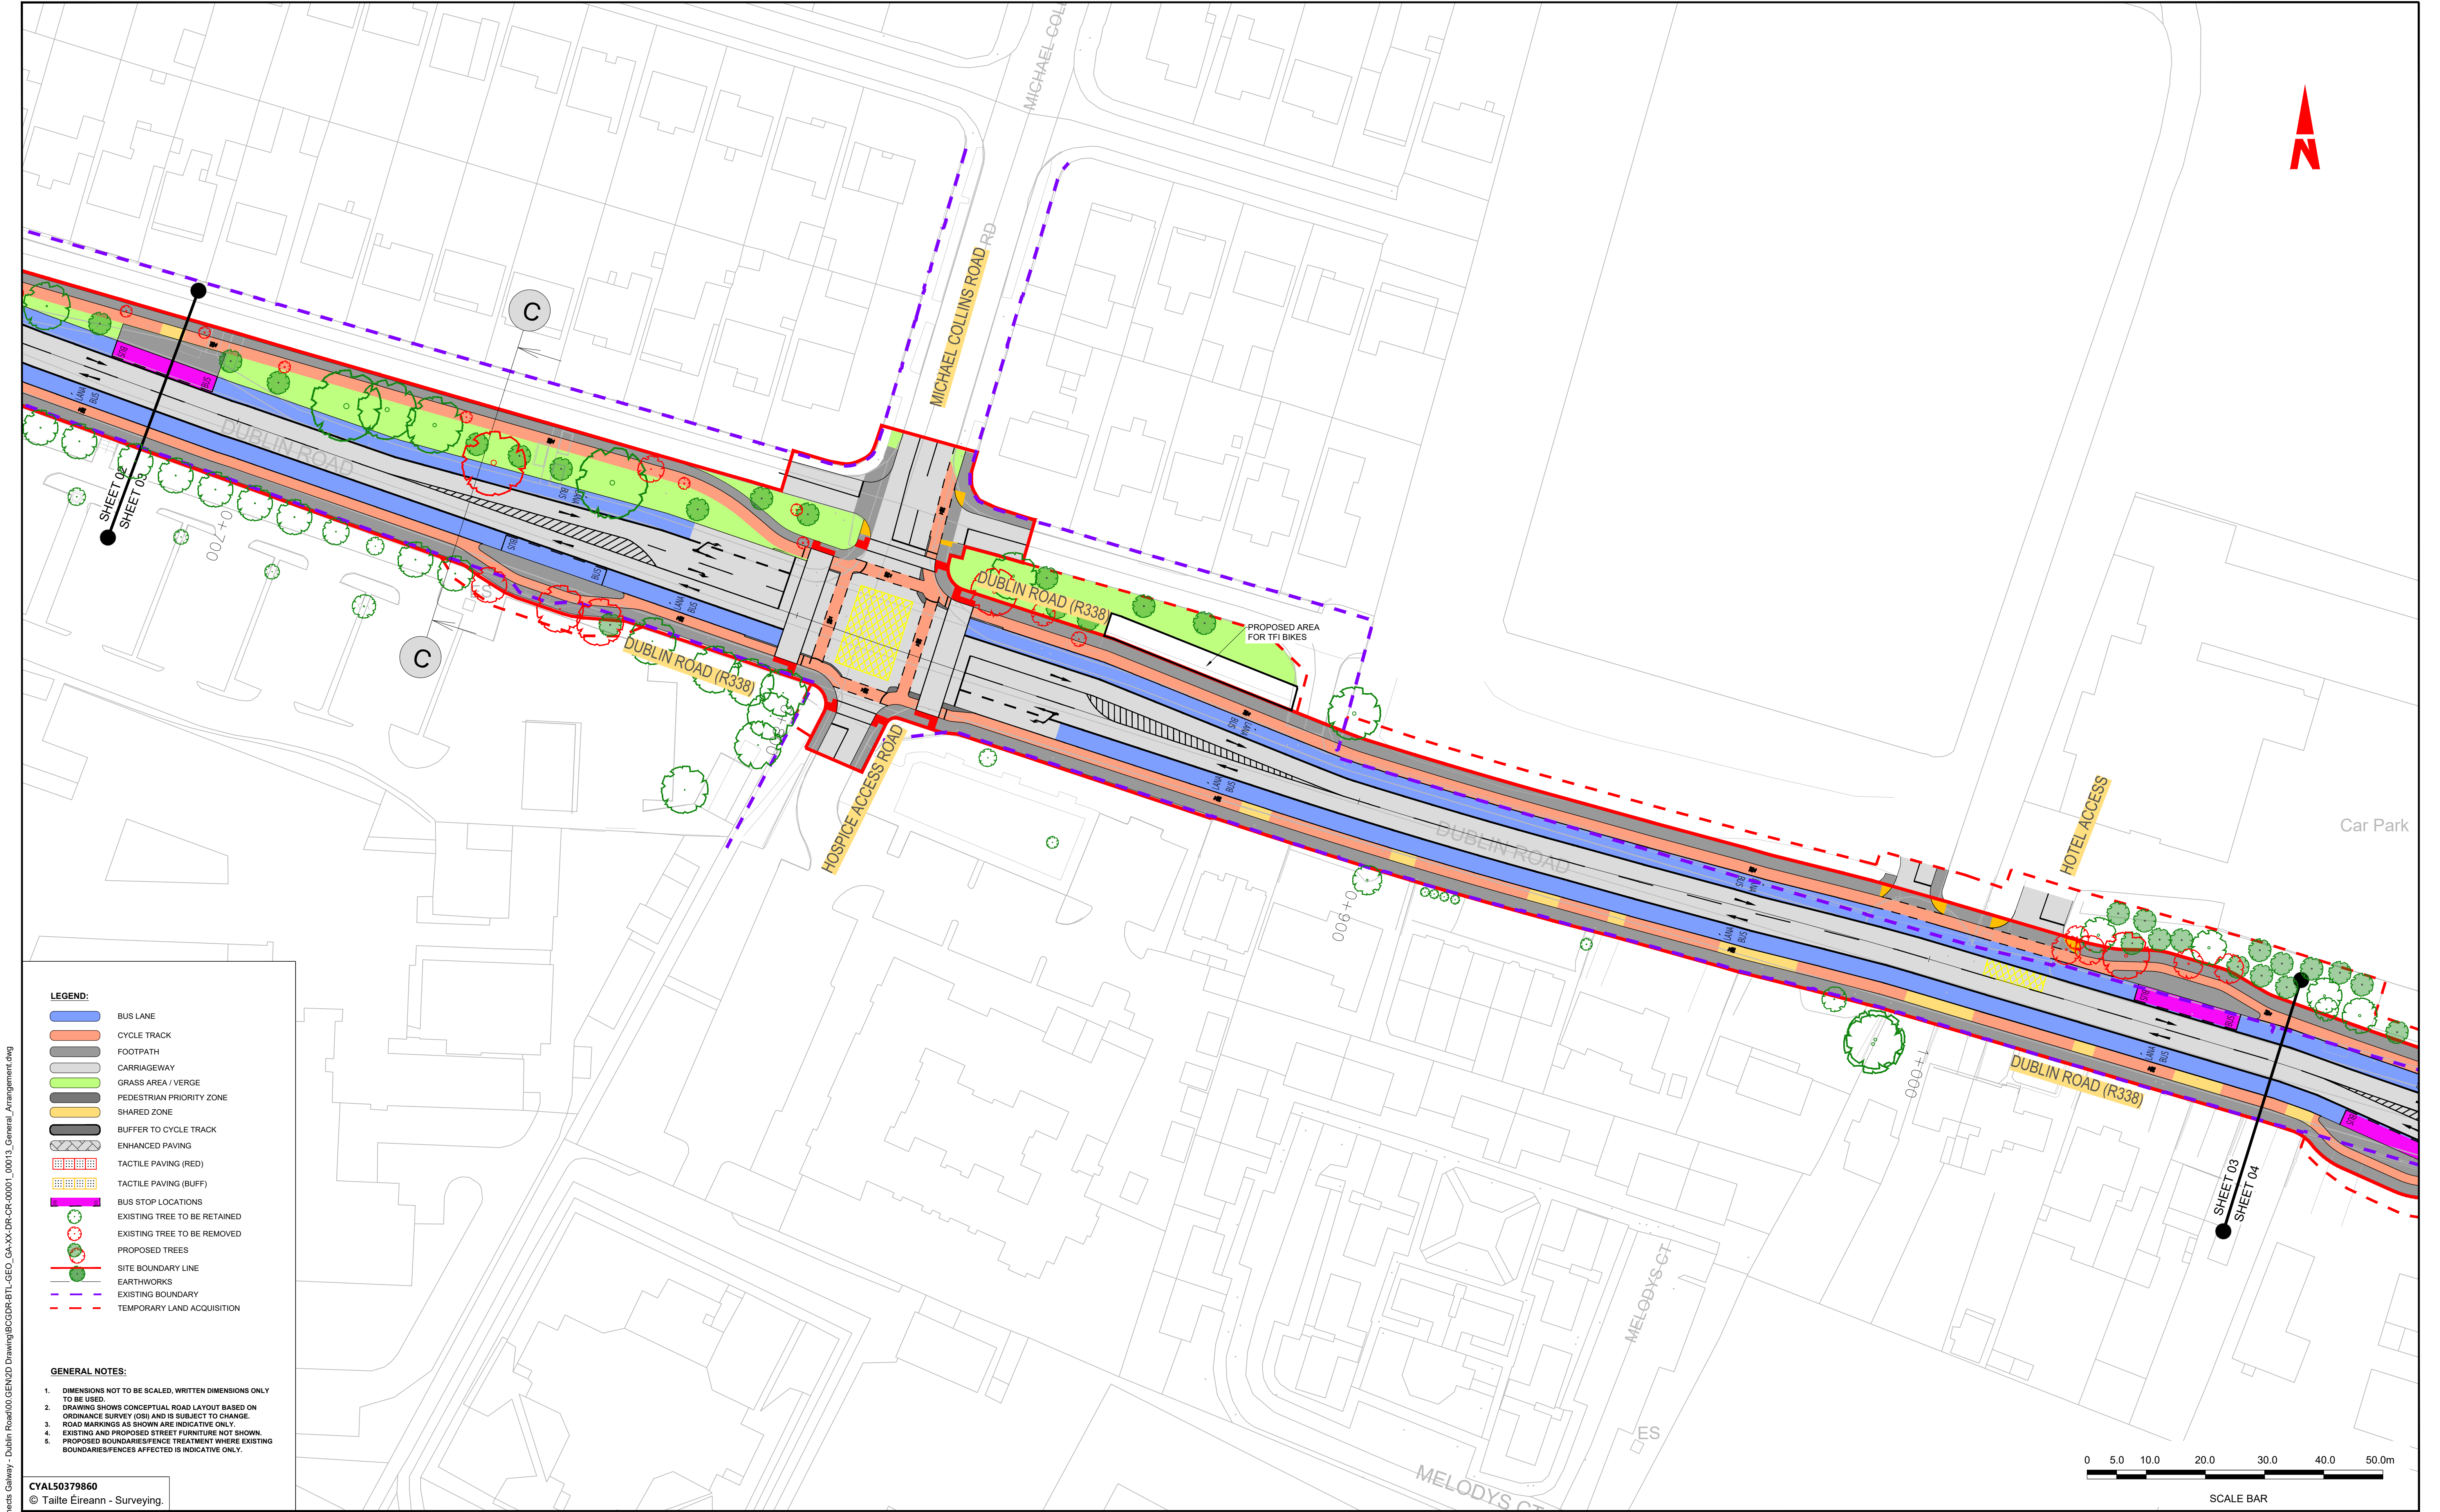


Notes:
DO NOT SCALE, use figured dimensions only.
All levels are referred to Ordnance Survey Datum, Malin Head.
This drawing is the property of Barry Transportation. It is a confidential document and must not be copied, used, or its contents divulged without prior written consent. This document should not be relied on or used in circumstances other than those for which it was originally prepared. Barry Transportation accepts no responsibility for this document to any other party other than the party by whom it was commissioned.

Rev.	Date	Drawn	Description	Chk'd	Appr.
001	06.12.24	GW	ISSUE FOR PLANNING	TD	JN

Project Title: BUSCONNECTS GALWAY: DUBLIN ROAD		Status: A1
Drawing Title: GENERAL ARRANGEMENT SHEET 03 OF 13		Rev: C01
Designed: WV	Drawing No: BCGDR-BTL-GEO_GA-XX-DR-CR-00003	
Drawn: WV	Scale at A1: 1:500	
Approved: JN	Date: APRIL 2023	
Reviewed: JN		





Project Title: BUSCONNECTS GALWAY: DUBLIN ROAD		Status: A1
Drawing Title: GENERAL ARRANGEMENT SHEET 04 OF 13		
Designed: WV	Drawing No. BCGDR-BTL-GEO_GA-XX-DR-CR-00004	Rev: C01
Drawn: WV		
Approved: JN		
Reviewed: JN		
	Scale at A1: 1:500	
	Date: APRIL 2023	

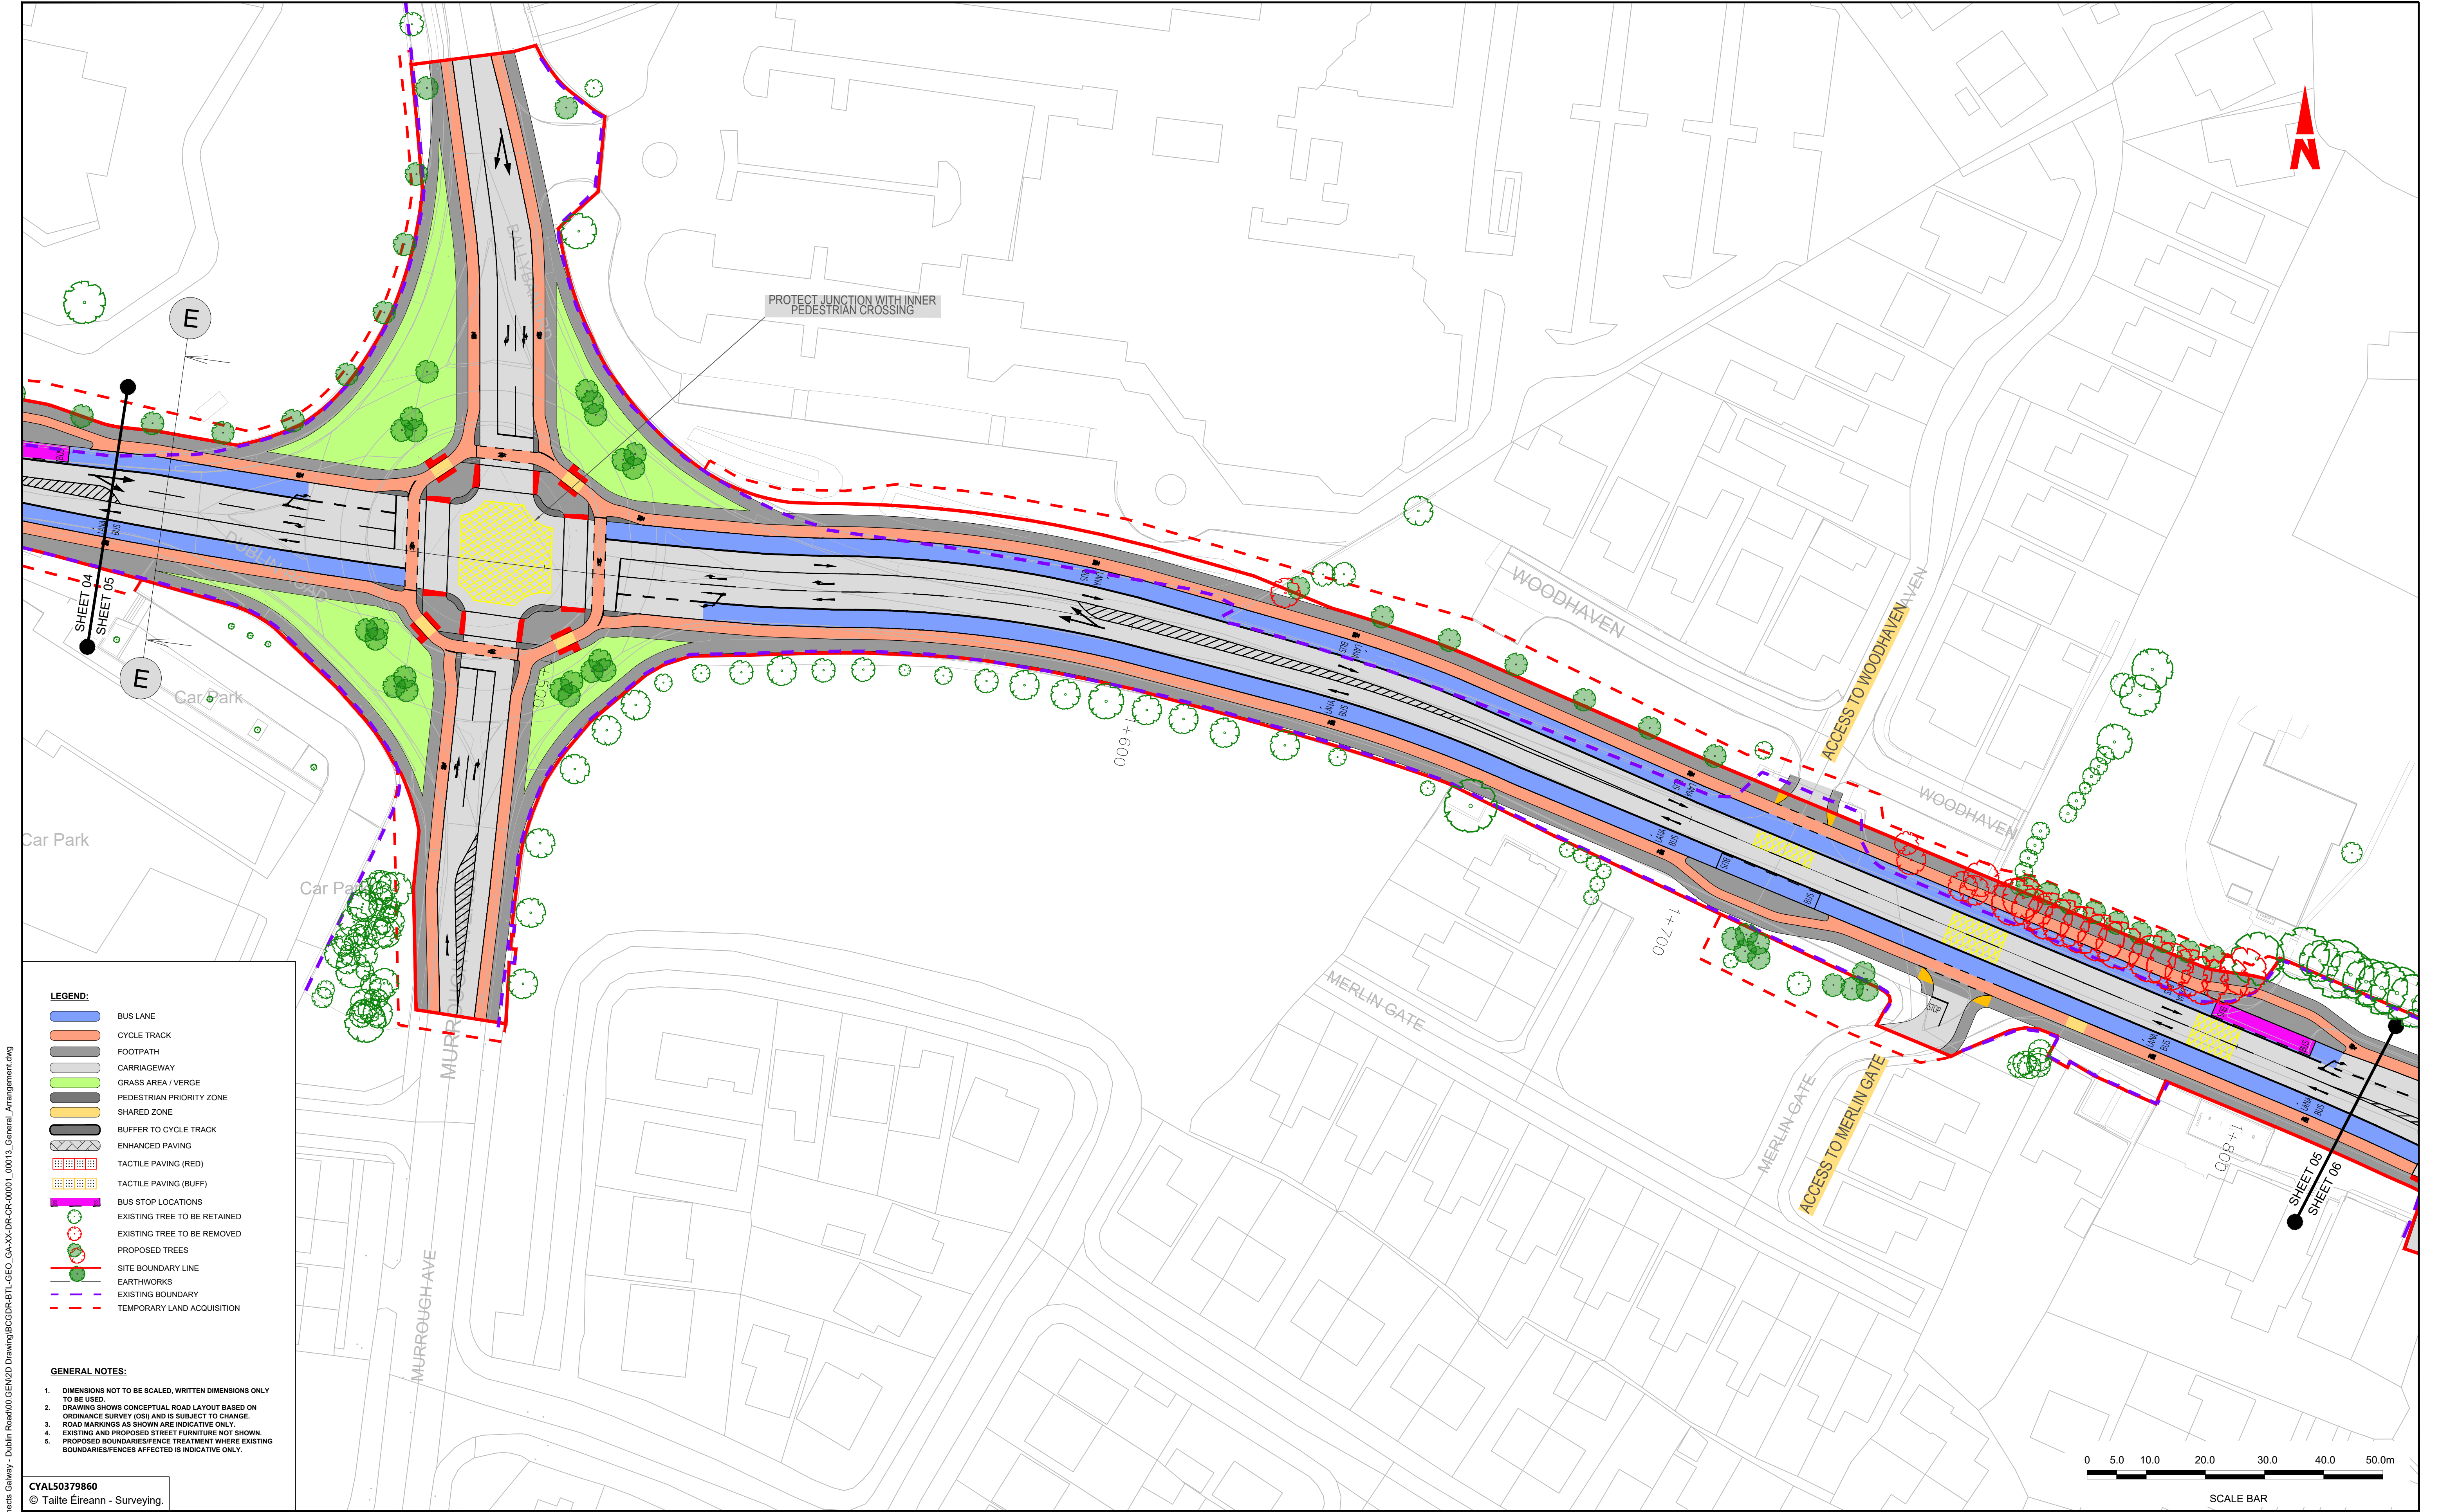

- LEGEND:**
- BUS LANE
 - CYCLE TRACK
 - FOOTPATH
 - CARRIAGEWAY
 - GRASS AREA / VERGE
 - PEDESTRIAN PRIORITY ZONE
 - SHARED ZONE
 - BUFFER TO CYCLE TRACK
 - ENHANCED PAVING
 - TACTILE PAVING (RED)
 - TACTILE PAVING (BUFF)
 - BUS STOP LOCATIONS
 - EXISTING TREE TO BE RETAINED
 - EXISTING TREE TO BE REMOVED
 - PROPOSED TREES
 - SITE BOUNDARY LINE
 - EARTHWORKS
 - EXISTING BOUNDARY
 - TEMPORARY LAND ACQUISITION

- GENERAL NOTES:**
- DIMENSIONS NOT TO BE SCALED, WRITTEN DIMENSIONS ONLY TO BE USED.
 - DRAWING SHOWS CONCEPTUAL ROAD LAYOUT BASED ON ORDINANCE SURVEY (OS) AND IS SUBJECT TO CHANGE.
 - ROAD MARKINGS AS SHOWN ARE INDICATIVE ONLY.
 - EXISTING AND PROPOSED STREET FURNITURE NOT SHOWN.
 - PROPOSED BOUNDARIES/FENCE TREATMENT WHERE EXISTING BOUNDARIES/FENCES AFFECTED IS INDICATIVE ONLY.


CYAL50379860
© Taitte Éireann - Surveying.

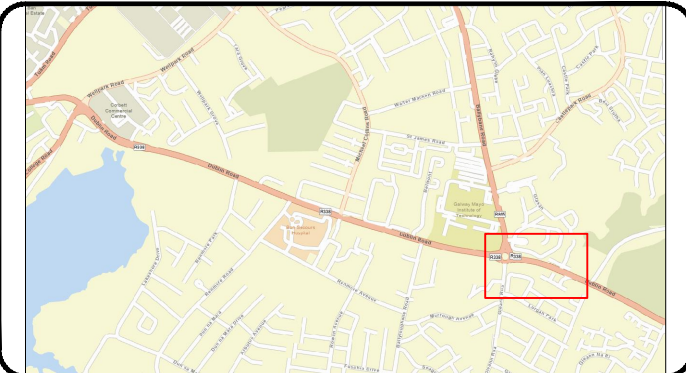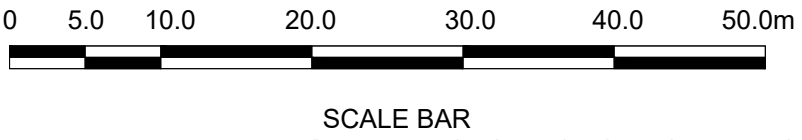

Notes:
DO NOT SCALE, use figured dimensions only.
All levels are referred to Ordnance Survey Datum, Malin Head.
This drawing is the property of Barry Transportation. It is a confidential document and must not be copied, used, or its contents divulged without prior written consent. This document should not be relied on or used in circumstances other than those for which it was originally prepared. Barry Transportation accepts no responsibility for this document to any other party other than the party by whom it was commissioned.

Rev.	Date	Drawn	Description	Chk'd	Appr.
001	06.12.24	GW	ISSUE FOR PLANNING	TD	JN


Project Title: BUSCONNECTS GALWAY: DUBLIN ROAD		Status: A1
Drawing Title: GENERAL ARRANGEMENT SHEET 05 OF 13		Rev: C01
Designed: WV	Drawing No: BCGDR-BTL-GEO_GA-XX-DR-CR-00005	Rev: C01
Drawn: WV	Scale at A1: 1:500	
Approved: JN	Date: APRIL 2023	
Reviewed: JN		

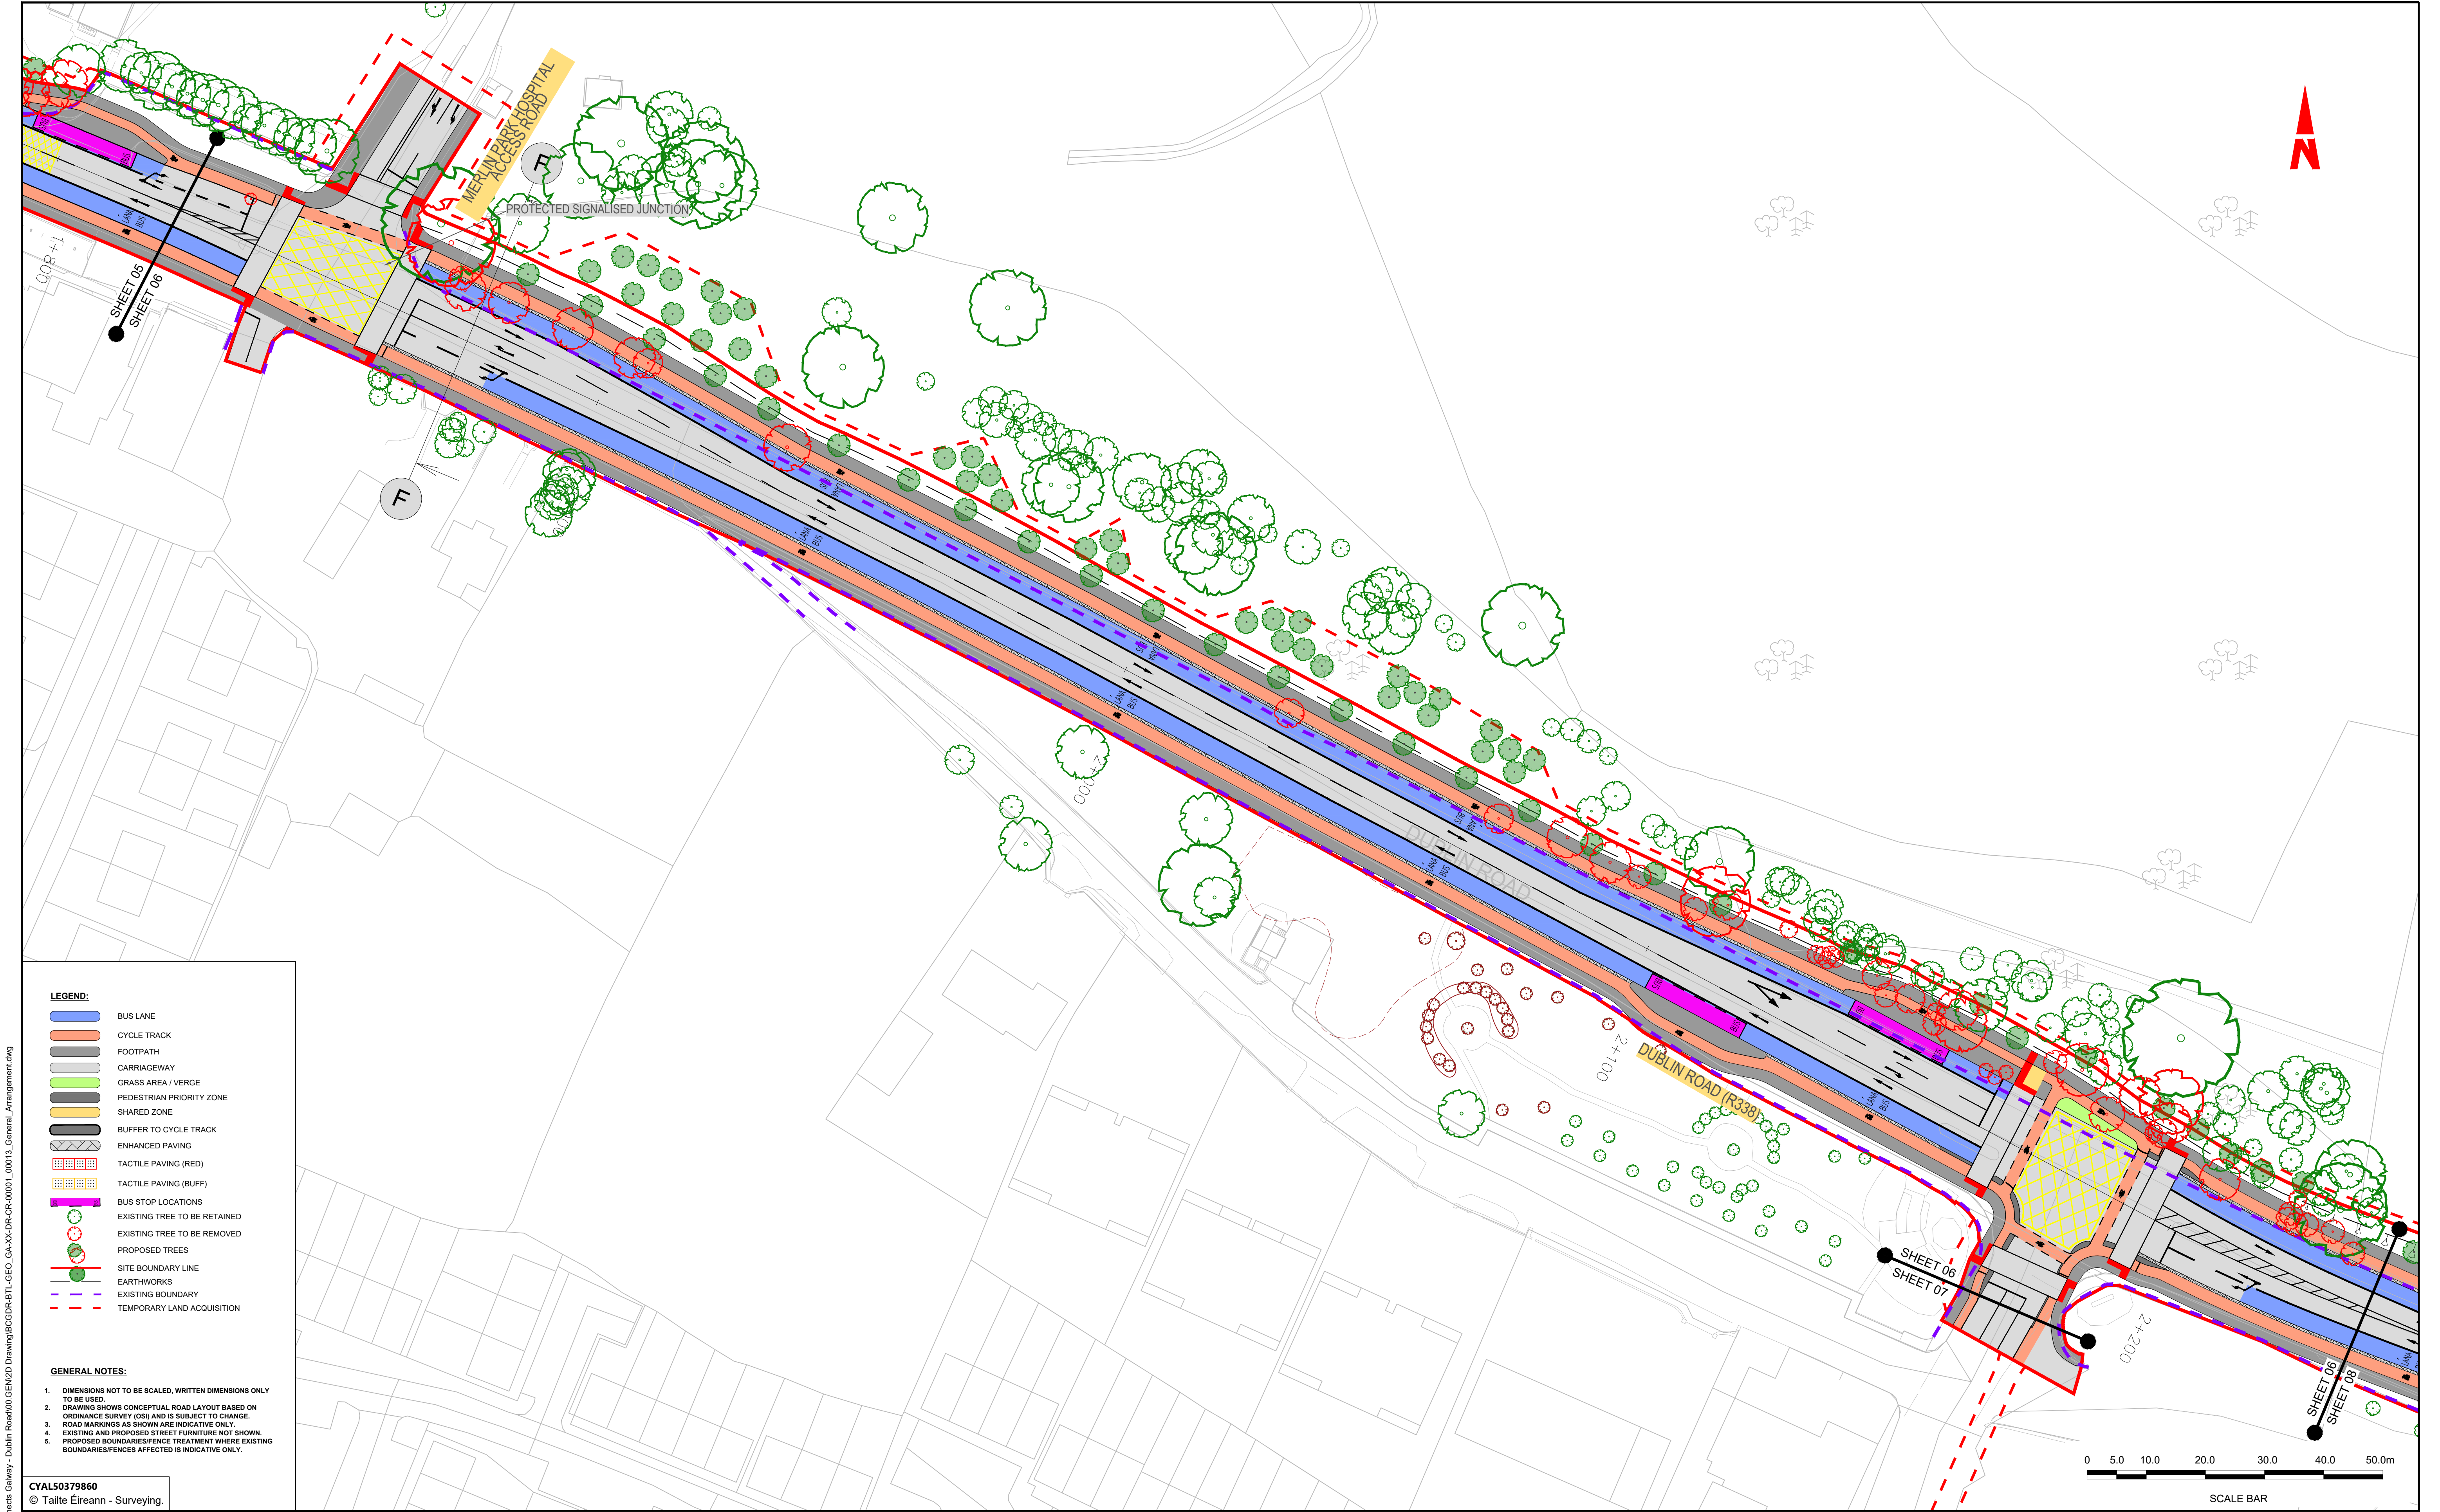

- LEGEND:**
- BUS LANE
 - CYCLE TRACK
 - FOOTPATH
 - CARRIAGEWAY
 - GRASS AREA / VERGE
 - PEDESTRIAN PRIORITY ZONE
 - SHARED ZONE
 - BUFFER TO CYCLE TRACK
 - ENHANCED PAVING
 - TACTILE PAVING (RED)
 - TACTILE PAVING (BUFF)
 - BUS STOP LOCATIONS
 - EXISTING TREE TO BE RETAINED
 - EXISTING TREE TO BE REMOVED
 - PROPOSED TREES
 - SITE BOUNDARY LINE
 - EARTHWORKS
 - EXISTING BOUNDARY
 - TEMPORARY LAND ACQUISITION

- GENERAL NOTES:**
- DIMENSIONS NOT TO BE SCALED, WRITTEN DIMENSIONS ONLY TO BE USED.
 - DRAWING SHOWS CONCEPTUAL ROAD LAYOUT BASED ON ORDNANCE SURVEY (OS) AND IS SUBJECT TO CHANGE.
 - ROAD MARKINGS AS SHOWN ARE INDICATIVE ONLY.
 - EXISTING AND PROPOSED STREET FURNITURE NOT SHOWN.
 - PROPOSED BOUNDARIES/FENCE TREATMENT WHERE EXISTING BOUNDARIES/FENCES AFFECTED IS INDICATIVE ONLY.

CYAL50379860
© Taitte Éireann - Surveying.

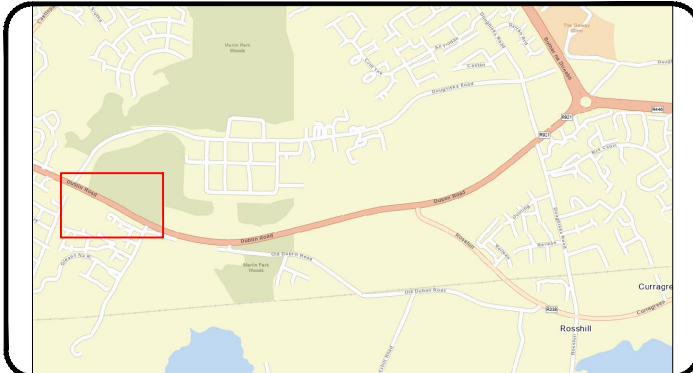

Notes:
DO NOT SCALE, use figured dimensions only.
All levels are referred to Ordnance Survey Datum, Malin Head.
This drawing is the property of Barry Transportation. It is a confidential document and must not be copied, used, or its contents divulged without prior written consent. This document should not be relied on or used in circumstances other than those for which it was originally prepared. Barry Transportation accepts no responsibility for this document to any other party other than the party by whom it was commissioned.

Rev.	Date	Drawn	Description	Chk'd	Appr.
001	06.12.24	GW	ISSUE FOR PLANNING	TD	JN

Project Title:	BUSCONNECTS GALWAY: DUBLIN ROAD	Status:	A1
Drawing Title:	GENERAL ARRANGEMENT SHEET 06 OF 13	Rev:	C01
Designed: WV	Drawing No.	BCGDR-BTL-GEO_GA-XX-DR-CR-00006	
Drawn: WV	Scale at A1:	1:500	
Approved: JN	Date:	APRIL 2023	
Reviewed: JN			



GENERAL NOTES:

1. DIMENSIONS NOT TO BE SCALED, WRITTEN DIMENSIONS ONLY TO BE USED.
2. DRAWING SHOWS CONCEPTUAL ROAD LAYOUT BASED ON ORDINANCE SURVEY (OSI) AND IS SUBJECT TO CHANGE.
3. ROAD MARKINGS AS SHOWN ARE INDICATIVE ONLY.
4. EXISTING AND PROPOSED STREET FURNITURE NOT SHOWN.
5. PROPOSED BOUNDARIES/FENCE TREATMENT WHERE EXISTING BOUNDARIES/FENCES AFFECTED IS INDICATIVE ONLY.


Tionscadal Éireann
Project Ireland
2040



**BUS
CONNECTS
GALWAY**
SUSTAINABLE TRANSPORT FOR A BETTER CITY



NTA
Údarás Náisiúnta Iompair
National Transport Authority

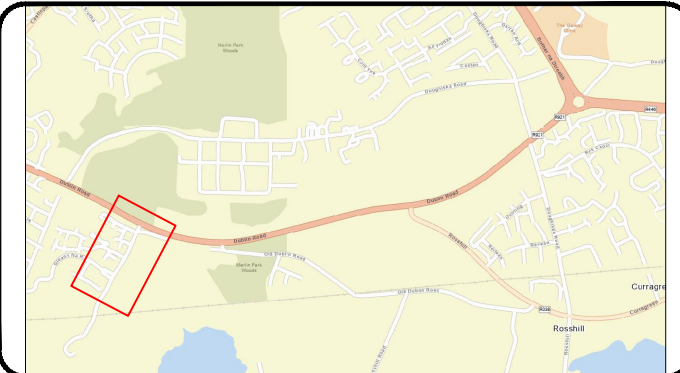

Notes:

DO NOT SCALE, use figured dimensions only.

All levels are referred to Ordnance Survey Datum, Malin Head.

This drawing is the property of Barry Transportation. It is a confidential document and must not be copied, used, or its contents divulged without prior written consent. This document should not be relied on or used in circumstances other than those for which it was originally prepared. Barry Transportation accepts no responsibility for this document to any other party other than the party by whom it was commissioned.

Rev.	Date	Drawn	Description	Chk'd	Appr'd
C01	06.12.24	GW	ISSUE FOR PLANNING	TD	JN

Project Title: BUSCONNECTS GALWAY: DUBLIN ROAD		Status: A1
Drawing Title: GENERAL ARRANGEMENT SHEET 07 OF 13		
Designed: WV	Drawing No. BCGDR-BTL-GEO_GA-XX-DR-CR-00007	Rev: C01
Drawn: WV		
Approved: JN		
Reviewed: JN		
Scale at A1: 1:500		
Date: APRIL 2023		


File Name: R322 Projects22407 - BusConnects Galway - Dublin Road00 GEN020 DrawingBCGDR-BTL-GEO_GA-XX-DR-CR-00001_00013_General_Arrangement.dwg



- LEGEND:**
- BUS LANE
 - CYCLE TRACK
 - FOOTPATH
 - CARRIAGEWAY
 - GRASS AREA / VERGE
 - PEDESTRIAN PRIORITY ZONE
 - SHARED ZONE
 - BUFFER TO CYCLE TRACK
 - ENHANCED PAVING
 - TACTILE PAVING (RED)
 - TACTILE PAVING (BUFF)
 - BUS STOP LOCATIONS
 - EXISTING TREE TO BE RETAINED
 - EXISTING TREE TO BE REMOVED
 - PROPOSED TREES
 - SITE BOUNDARY LINE
 - EARTHWORKS
 - EXISTING BOUNDARY
 - TEMPORARY LAND ACQUISITION

- GENERAL NOTES:**
- DIMENSIONS NOT TO BE SCALED, WRITTEN DIMENSIONS ONLY TO BE USED.
 - DRAWING SHOWS CONCEPTUAL ROAD LAYOUT BASED ON ORDNANCE SURVEY (OS) AND IS SUBJECT TO CHANGE.
 - ROAD MARKINGS AS SHOWN ARE INDICATIVE ONLY.
 - EXISTING AND PROPOSED STREET FURNITURE NOT SHOWN.
 - PROPOSED BOUNDARIES/FENCE TREATMENT WHERE EXISTING BOUNDARIES/FENCES AFFECTED IS INDICATIVE ONLY.


CYAL50379860
© Taitte Éireann - Surveying.

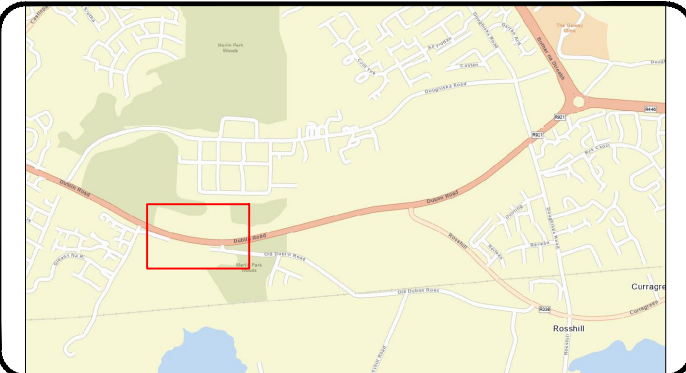

Notes:
DO NOT SCALE, use figured dimensions only.
All levels are referred to Ordnance Survey Datum, Malin Head.
This drawing is the property of Barry Transportation. It is a confidential document and must not be copied, used, or its contents divulged without prior written consent. This document should not be relied on or used in circumstances other than those for which it was originally prepared. Barry Transportation accepts no responsibility for this document to any other party other than the party by whom it was commissioned.

Rev.	Date	Drawn	Description	Chk'd	Appr.
001	06.12.24	GW	ISSUE FOR PLANNING	TD	JN

Project Title: BUSCONNECTS GALWAY: DUBLIN ROAD		Status: A1
Drawing Title: GENERAL ARRANGEMENT SHEET 08 OF 13		Rev: C01
Designed: WV	Drawing No: BCGDR-BTL-GEO_GA-XX-DR-CR-00008	
Drawn: WV	Scale at A1: 1:500	
Approved: JN	Date: APRIL 2023	
Reviewed: JN		

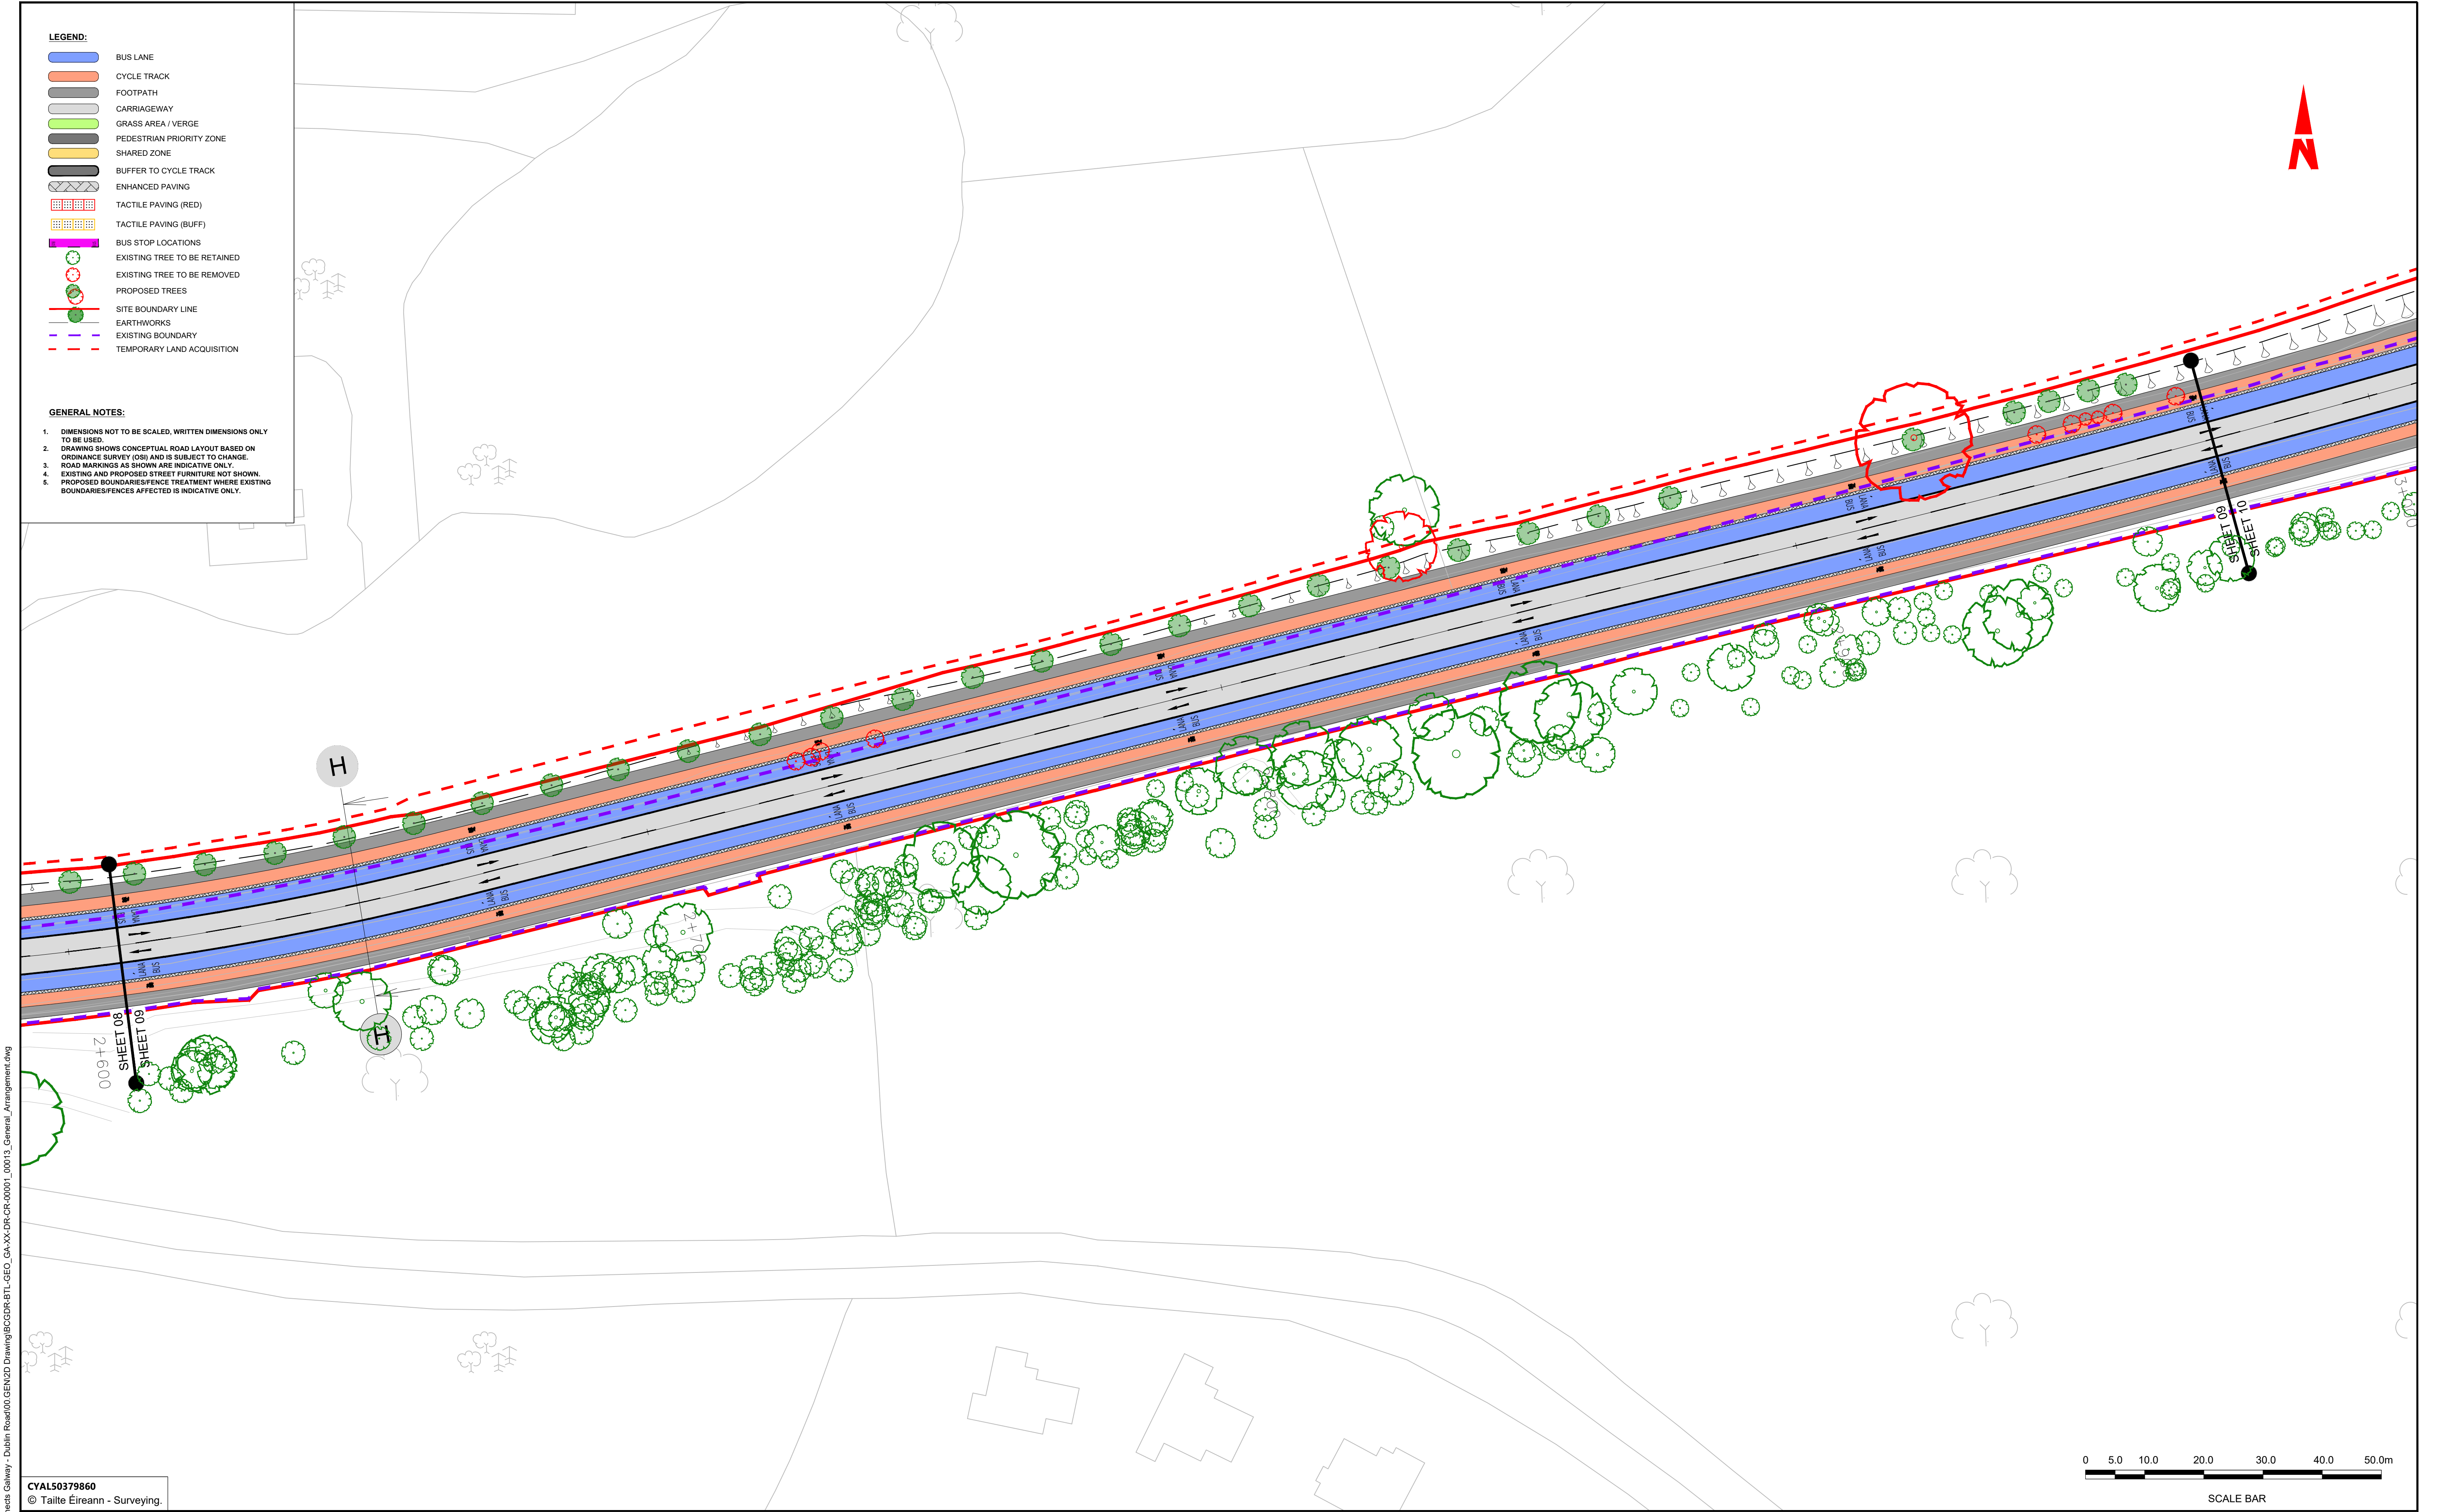

File Name : R:\22 Projects\22407 - BusConnects Galway - Dublin Road\00 GEN\02 Drawing\BCGDR-BTL-GEO_GA-XX-DR-CR-0001_00013_General_Arrangement.dwg

CVAL50379860
© Tailte Éireann - Surveying.




Notes:
DO NOT SCALE, use figured dimensions only.
All levels are referred to Ordnance Survey Datum, Malin Head.
This drawing is the property of Barry Transportation. It is a confidential document and must not be copied, used, or its contents divulged without prior written consent. This document should not be relied on or used in circumstances other than those for which it was originally prepared. Barry Transportation accepts no responsibility for this document to any other party other than the party by whom it was commissioned.

Rev.	Date	Drawn	Description	Chk'd	Appr.
C01	06.12.24	GW	ISSUE FOR PLANNING	TD	JN

Project Title: BUSCONNECTS GALWAY: DUBLIN ROAD		Status:
Drawing Title: GENERAL ARRANGEMENT SHEET 09 OF 13		A1
Designed: WV	Drawing No. BCGDR-BTL-GEO_GA-XX-DR-CR-00009	Rev: C01
Drawn: WV	Scale at A1: 1:500	
Approved: JN	Date: APRIL 2023	
Reviewed: JN		


File Name: R:\22 Projects\22407 - BusConnects Galway - Dublin Road\00 GEN\2D Drawing\BCGDR-BTL-GEO_GA-XX-DR-CR-0001_00013_General_Arrangement.dwg

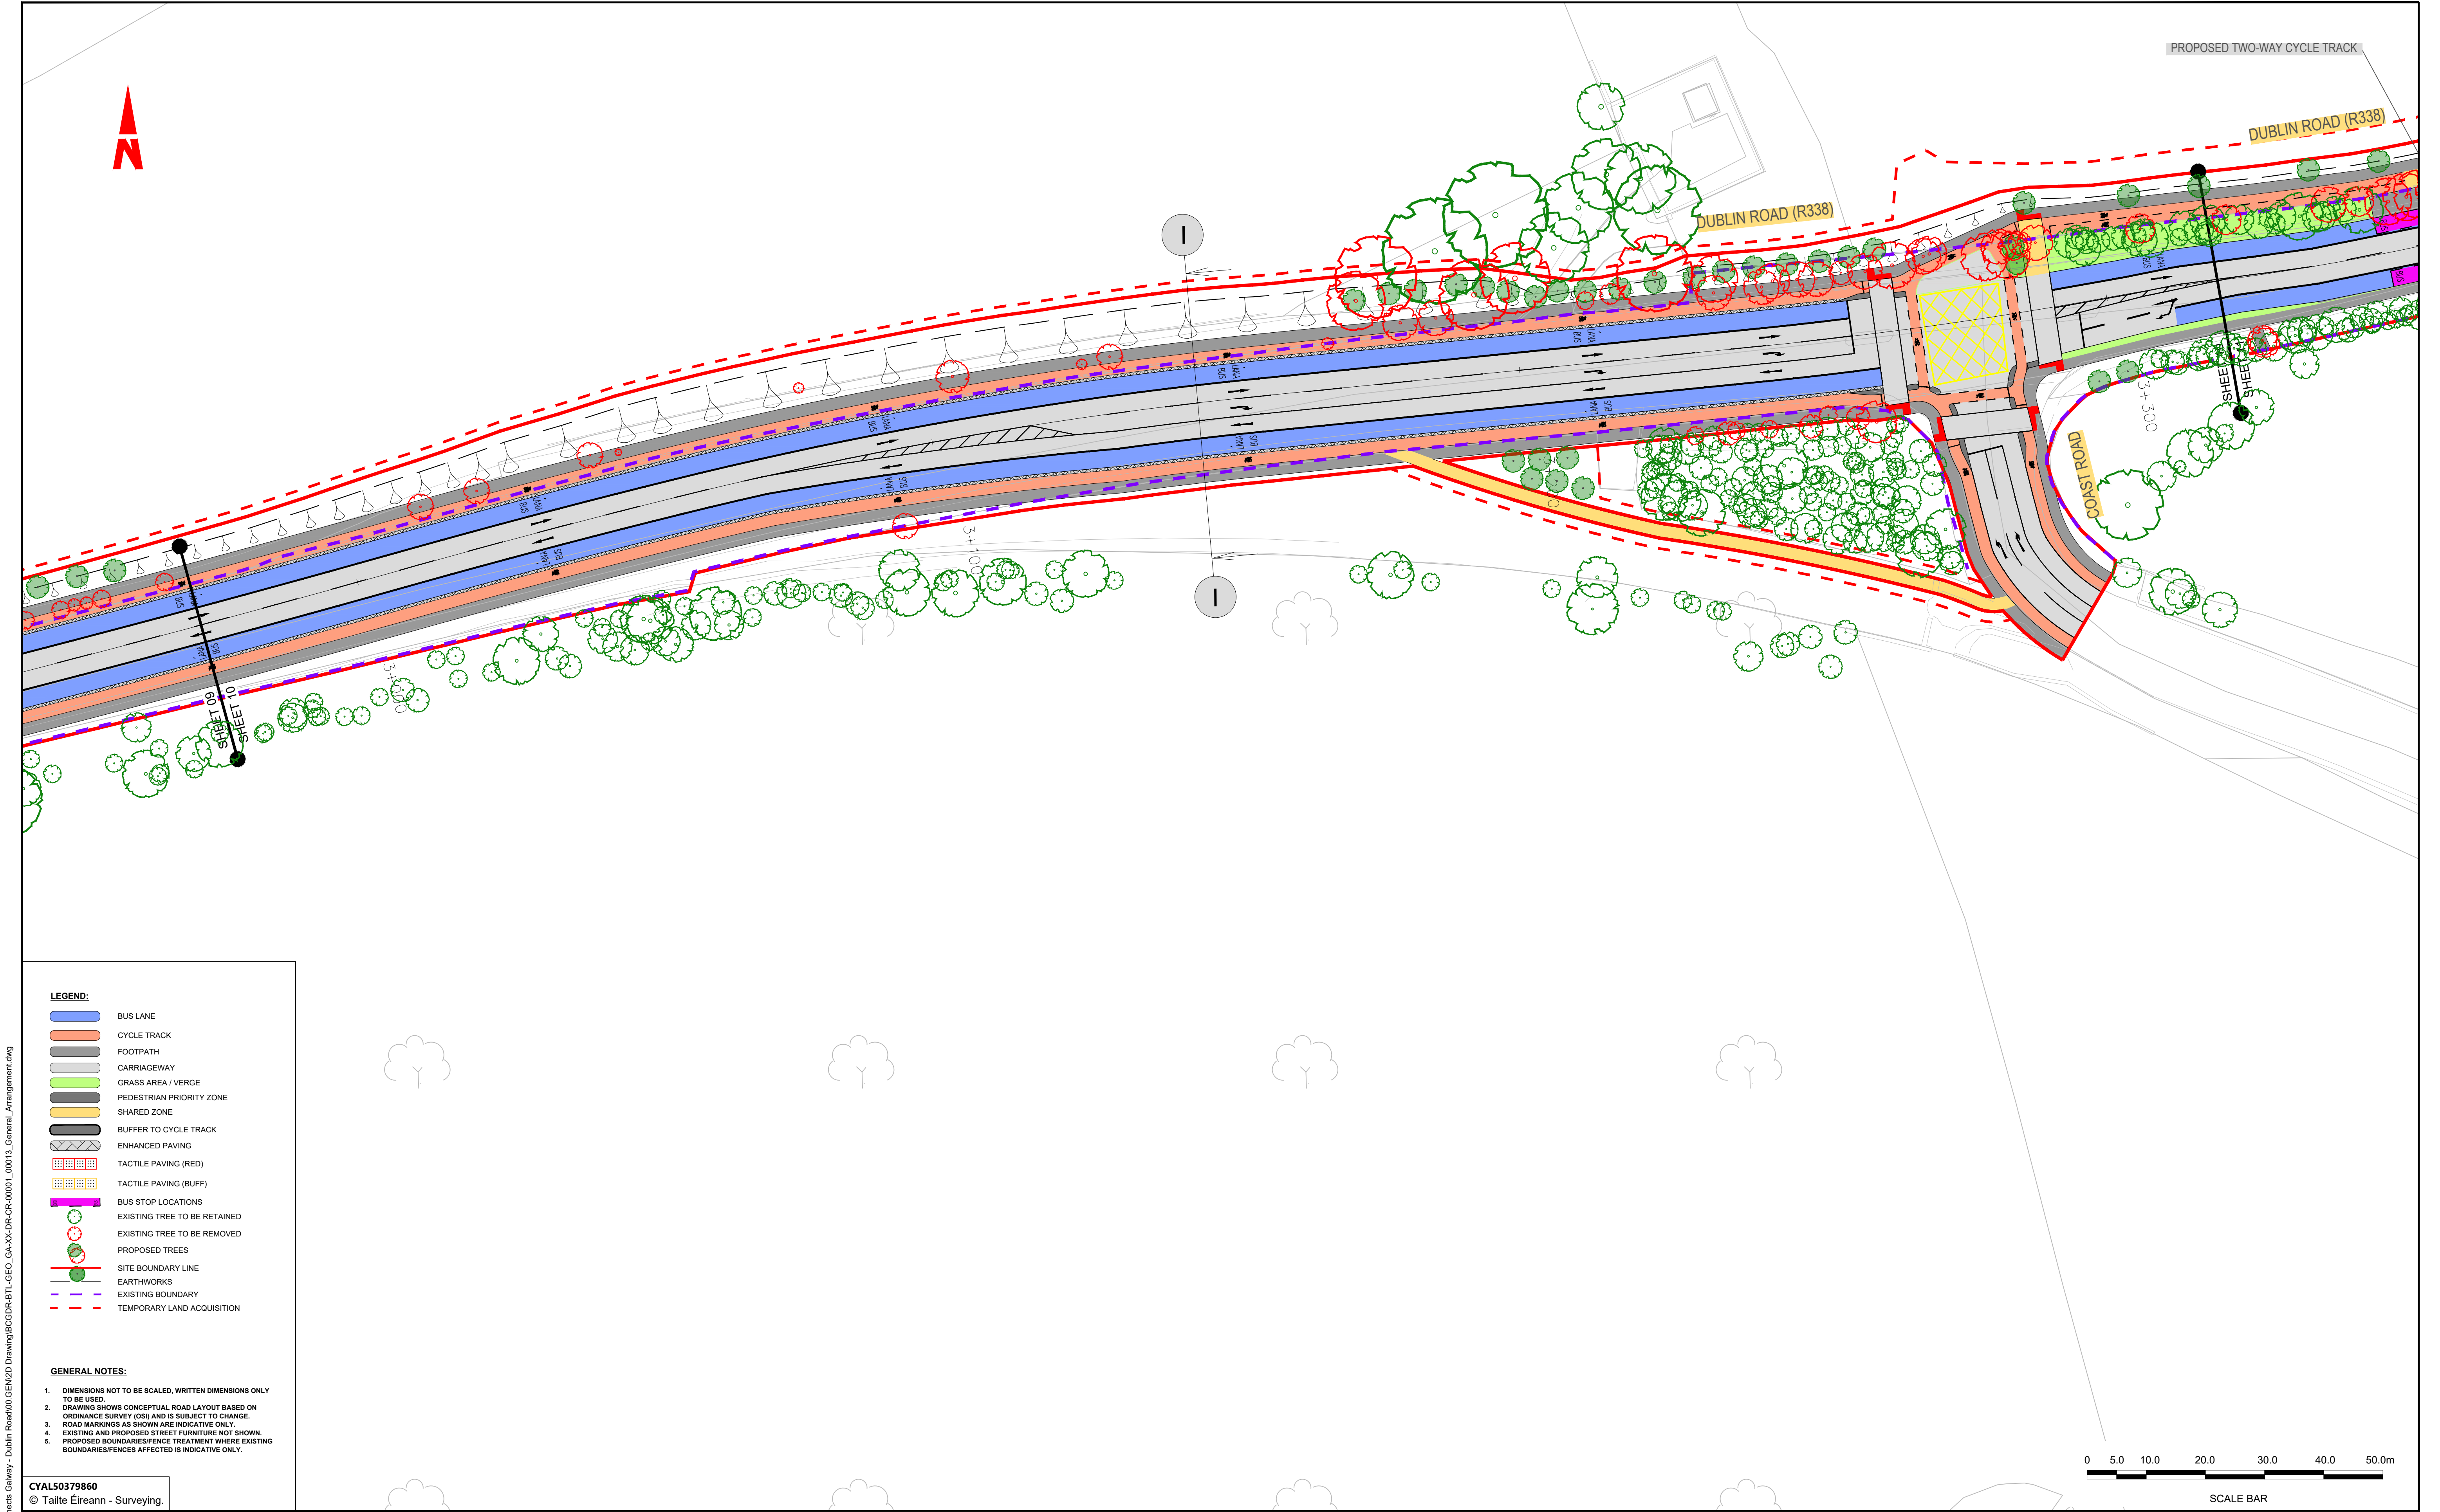

- LEGEND:**
- BUS LANE
 - CYCLE TRACK
 - FOOTPATH
 - CARRIAGEWAY
 - GRASS AREA / VERGE
 - PEDESTRIAN PRIORITY ZONE
 - SHARED ZONE
 - BUFFER TO CYCLE TRACK
 - ENHANCED PAVING
 - TACTILE PAVING (RED)
 - TACTILE PAVING (BUFF)
 - BUS STOP LOCATIONS
 - EXISTING TREE TO BE RETAINED
 - EXISTING TREE TO BE REMOVED
 - PROPOSED TREES
 - SITE BOUNDARY LINE
 - EARTHWORKS
 - EXISTING BOUNDARY
 - TEMPORARY LAND ACQUISITION

- GENERAL NOTES:**
- DIMENSIONS NOT TO BE SCALED, WRITTEN DIMENSIONS ONLY TO BE USED.
 - DRAWING SHOWS CONCEPTUAL ROAD LAYOUT BASED ON ORDNANCE SURVEY (OS) AND IS SUBJECT TO CHANGE.
 - ROAD MARKINGS AS SHOWN ARE INDICATIVE ONLY.
 - EXISTING AND PROPOSED STREET FURNITURE NOT SHOWN.
 - PROPOSED BOUNDARIES/FENCE TREATMENT WHERE EXISTING BOUNDARIES/FENCES AFFECTED IS INDICATIVE ONLY.

CYAL50379860
© Tailte Éireann - Surveying.

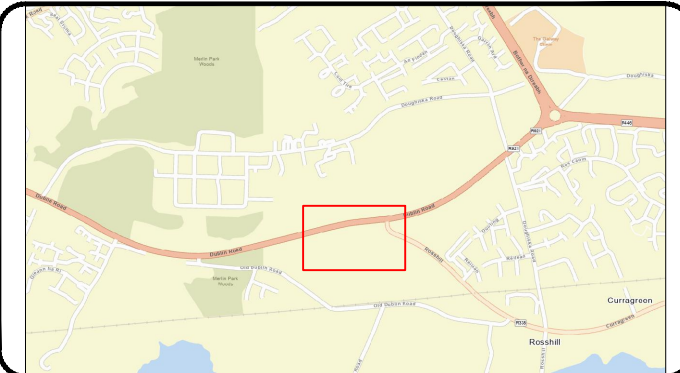

Notes:
DO NOT SCALE; use figured dimensions only.
All levels are referred to Ordnance Survey Datum, Malin Head.
This drawing is the property of Barry Transportation. It is a confidential document and must not be copied, used, or its contents divulged without prior written consent. This document should not be relied on or used in circumstances other than those for which it was originally prepared. Barry Transportation accepts no responsibility for this document to any other party other than the party by whom it was commissioned.

Rev.	Date	Drawn	Description	Chk'd	Appr.
001	06.12.24	GW	ISSUE FOR PLANNING	TD	JN

Project Title: BUSCONNECTS GALWAY: DUBLIN ROAD		Status: A1
Drawing Title: GENERAL ARRANGEMENT SHEET 10 OF 13		Rev: C01
Designed: WV	Drawing No: BCGDR-BTL-GEO_GA-XX-DR-CR-00010	
Drawn: WV	Scale at A1: 1:500	
Approved: JN	Date: APRIL 2023	
Reviewed: JN		




- LEGEND:**
- BUS LANE
 - CYCLE TRACK
 - FOOTPATH
 - CARRIAGEWAY
 - GRASS AREA / VERGE
 - PEDESTRIAN PRIORITY ZONE
 - SHARED ZONE
 - BUFFER TO CYCLE TRACK
 - ENHANCED PAVING
 - TACTILE PAVING (RED)
 - TACTILE PAVING (BUFF)
 - BUS STOP LOCATIONS
 - EXISTING TREE TO BE RETAINED
 - EXISTING TREE TO BE REMOVED
 - PROPOSED TREES
 - SITE BOUNDARY LINE
 - EARTHWORKS
 - EXISTING BOUNDARY
 - TEMPORARY LAND ACQUISITION

- GENERAL NOTES:**
- DIMENSIONS NOT TO BE SCALED, WRITTEN DIMENSIONS ONLY TO BE USED.
 - DRAWING SHOWS CONCEPTUAL ROAD LAYOUT BASED ON ORDINANCE SURVEY (OS) AND IS SUBJECT TO CHANGE.
 - ROAD MARKINGS AS SHOWN ARE INDICATIVE ONLY.
 - EXISTING AND PROPOSED STREET FURNITURE NOT SHOWN.
 - PROPOSED BOUNDARIES/FENCE TREATMENT WHERE EXISTING BOUNDARIES/FENCES AFFECTED IS INDICATIVE ONLY.

File Name: R:\22 Projects\22407 - BusConnects Galway - Dublin Road\00 GEN\2D Drawings\BCDR-BTL-GEO_GA-XX-DR-CR-0001_00013_General_Arrangement.dwg

CYAL50379860
© Tailte Éireann - Surveying.

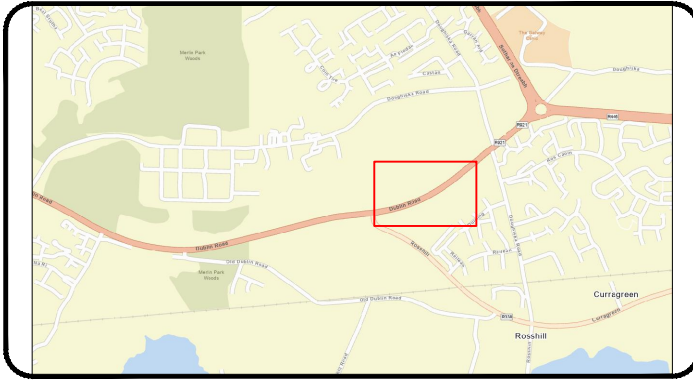


Notes:
DO NOT SCALE; use figured dimensions only.
All levels are referred to Ordnance Survey Datum, Malin Head.
This drawing is the property of Barry Transportation. It is a confidential document and must not be copied, used, or its contents divulged without prior written consent. This document should not be relied on or used in circumstances other than those for which it was originally prepared. Barry Transportation accepts no responsibility for this document to any other party other than the party by whom it was commissioned.

Rev.	Date	Drawn	Description	Chk'd	Appr.
001	06.12.24	GW	ISSUE FOR PLANNING	TD	JN

Project Title: BUSCONNECTS GALWAY: DUBLIN ROAD		Status: A1
Drawing Title: GENERAL ARRANGEMENT SHEET 11 OF 13		Rev: C01
Designed: WV	Drawing No: BCGDR-BTL-GEO_GA-XX-DR-CR-00011	
Drawn: WV	Scale at A1: 1:500	
Approved: JN	Date: APRIL 2023	
Reviewed: JN		

File Name: R:\22 Projects\Galway - BusConnects Galway - Dublin Road\00 GEN\2D Drawing\BCGDR-BTL-GEO_GA-XX-DR-CR-0001_00013_General_Arrangement.dwg

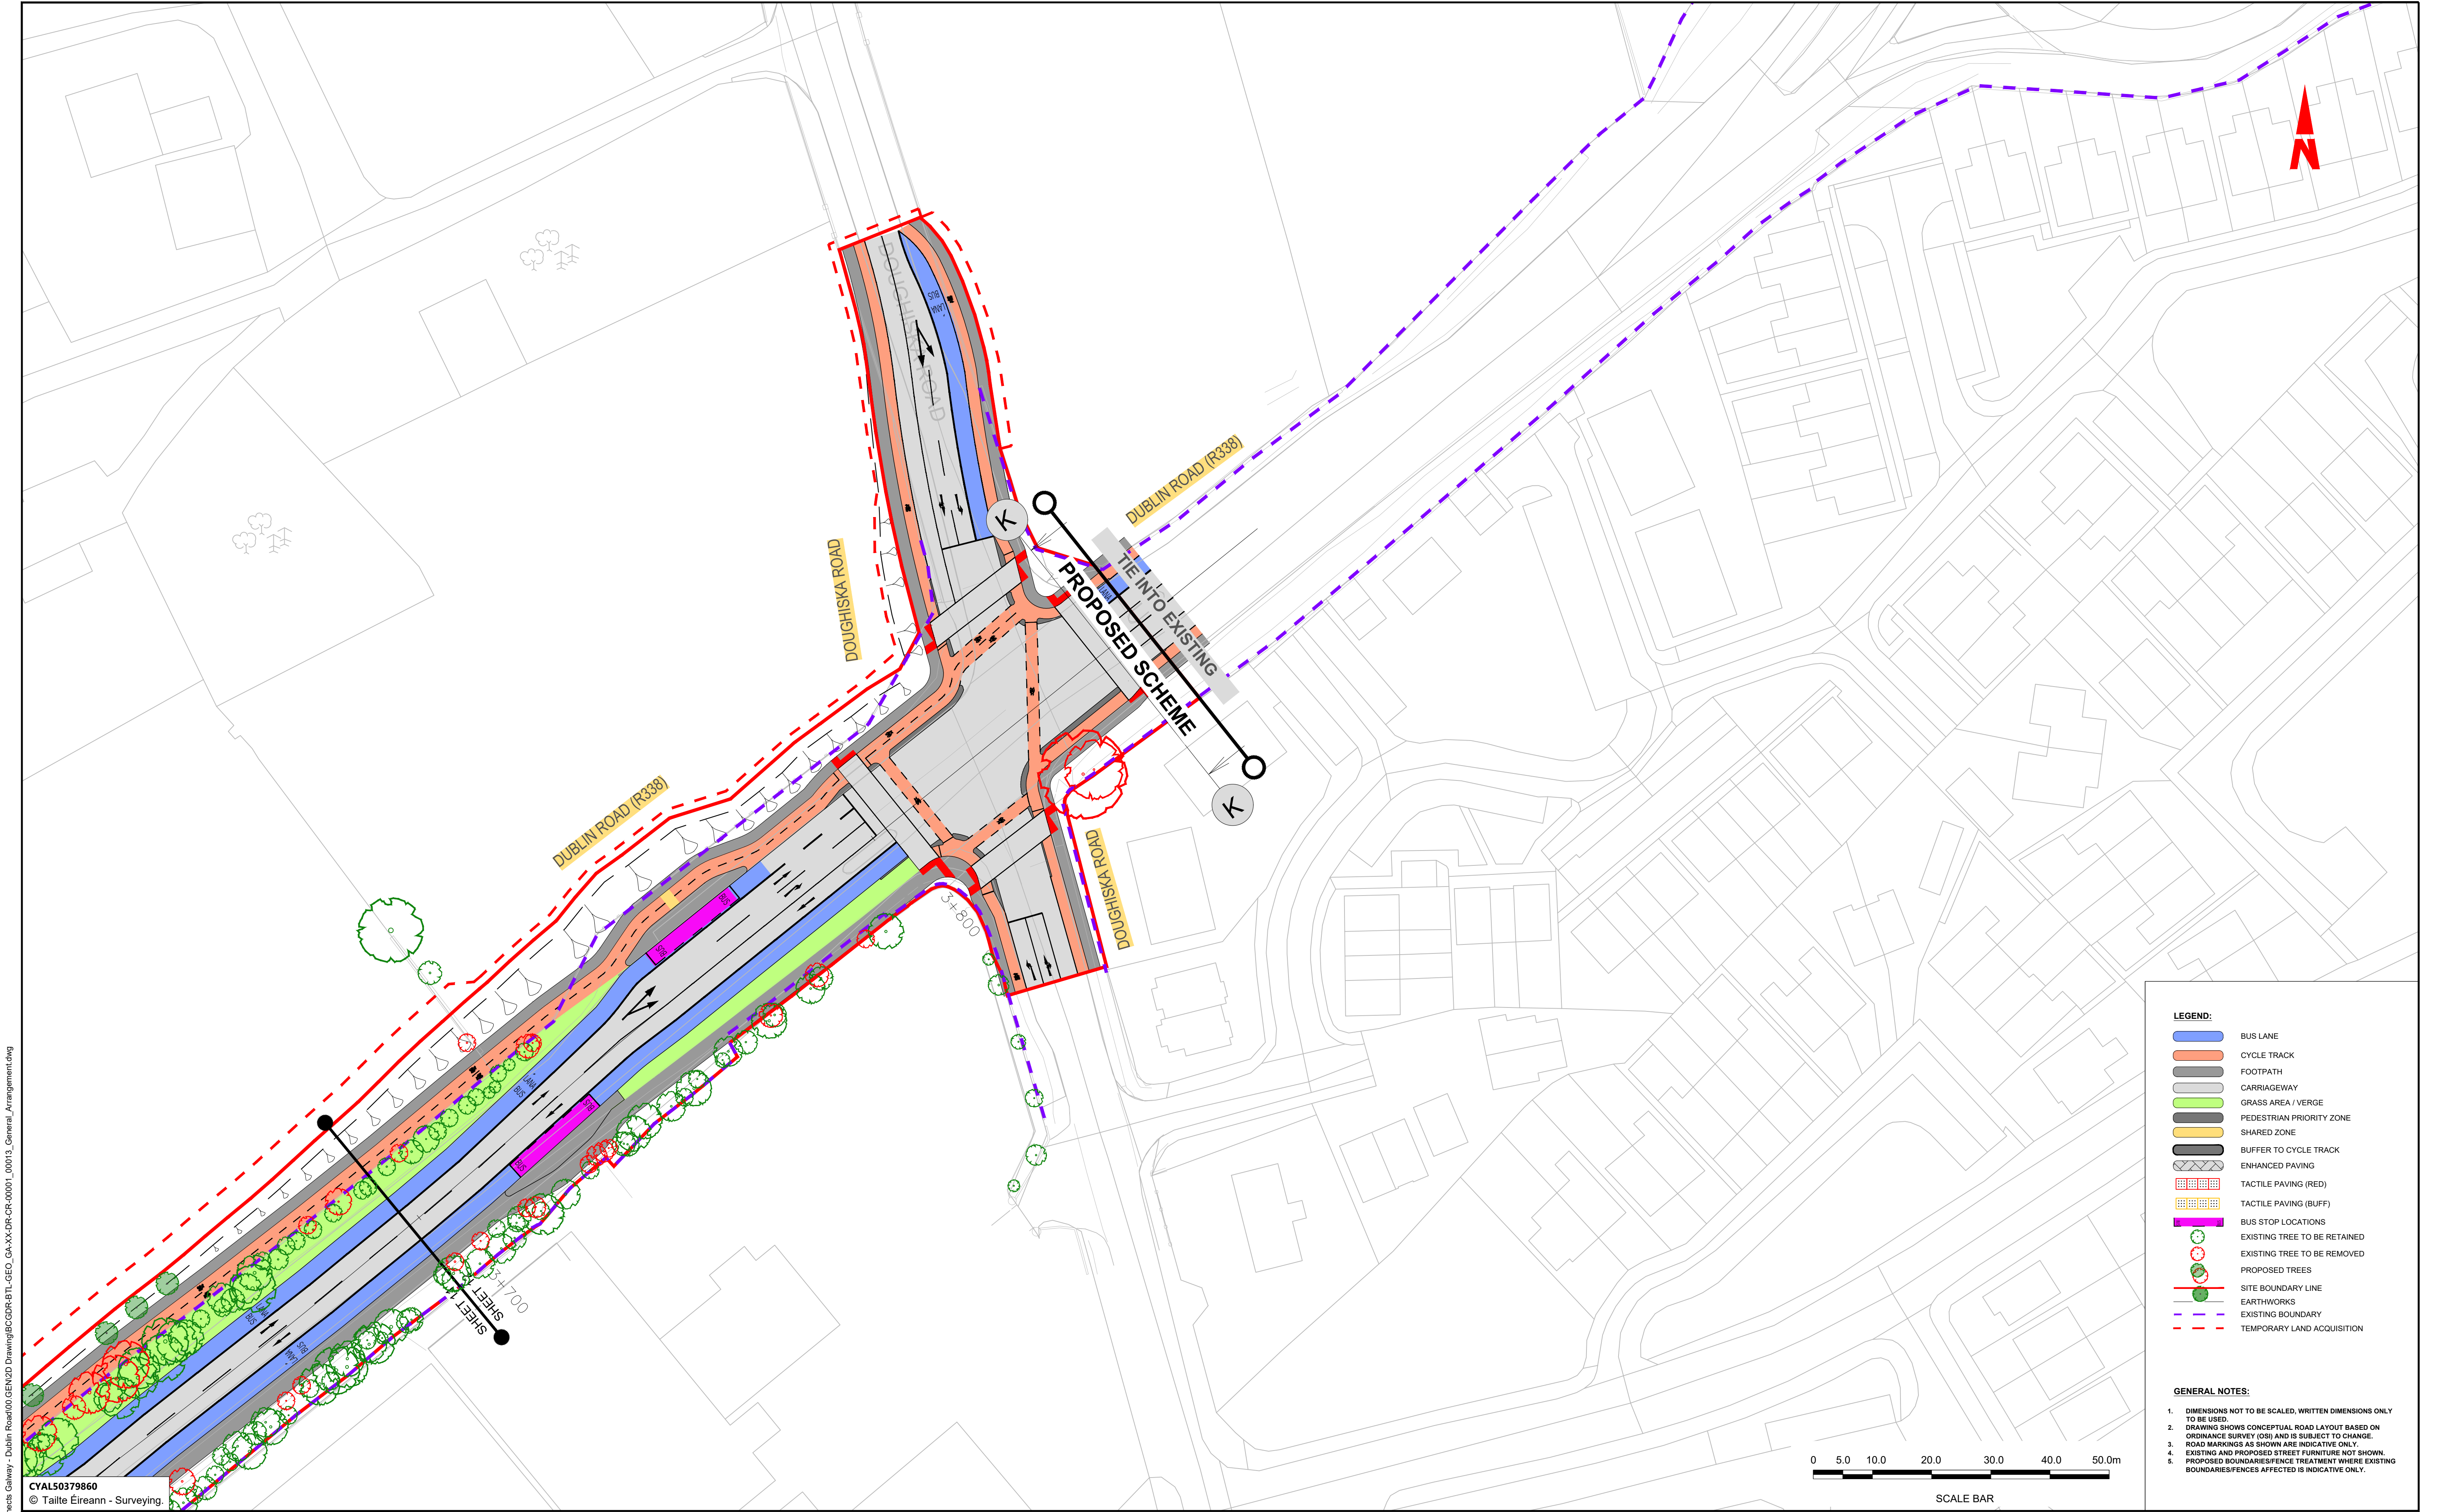

CYAL50379860
© Tailte Éireann - Surveying



Tionscadal Éireann
Project Ireland
2040

BUS
CONNECTS
GALWAY

SUSTAINABLE TRANSPORT FOR A BETTER CITY.



Údarás Náisiúnta Iompair
National Transport Authority





BARRY
TRANSPORTATION

eegis

Notes:
DO NOT SCALE; use figured dimensions only.
All levels are referred to Ordnance Survey Datum, Malin Head.
This drawing is the property of Barry Transportation. It is a confidential document and must not be copied, used, or its contents divulged without prior written consent. This document should not be relied on or used in circumstances other than those for which it was originally prepared. Barry Transportation accepts no responsibility for this document to any other party other than the party by whom it was commissioned.

Rev.	Date	Drawn	Description	Chk'd	Appr.
001	06.12.24	GW	ISSUE FOR PLANNING	TD	JN

Project Title: BUSCONNECTS GALWAY: DUBLIN ROAD		Status:
Drawing Title: GENERAL ARRANGEMENT SHEET 12 OF 13		A1
Designed: WV	Drawing No: BCGDR-BTL-GEO_GA-XX-DR-CR-00012	Rev: C01
Drawn: WV	Scale at A1: 1:500	
Approved: JN	Date: APRIL 2023	
Reviewed: JN		



File Name : R:\22 Projects\22407 - BusConnects Galway - Dublin Road\00 GEN\2D Drawing\BCGDR-BTL-GEO_GA-XX-DR-CR-0001_00013_General_Arrangement.dwg


CYAL50379860
© Tailte Éireann - Surveying.

LEGEND:


- BUS LANE
- CYCLE TRACK
- FOOTPATH
- CARRIAGEWAY
- GRASS AREA / VERGE
- PEDESTRIAN PRIORITY ZONE
- SHARED ZONE
- BUFFER TO CYCLE TRACK
- ENHANCED PAVING
- TACTILE PAVING (RED)
- TACTILE PAVING (BUFF)
- BUS STOP LOCATIONS
- EXISTING TREE TO BE RETAINED
- EXISTING TREE TO BE REMOVED
- PROPOSED TREES
- SITE BOUNDARY LINE
- EARTHWORKS
- EXISTING BOUNDARY
- TEMPORARY LAND ACQUISITION

GENERAL NOTES:

- DIMENSIONS NOT TO BE SCALED, WRITTEN DIMENSIONS ONLY TO BE USED.
- DRAWING SHOWS CONCEPTUAL ROAD LAYOUT BASED ON ORDNANCE SURVEY (OSI) AND IS SUBJECT TO CHANGE.
- ROAD MARKINGS AS SHOWN ARE INDICATIVE ONLY.
- EXISTING AND PROPOSED STREET FURNITURE NOT SHOWN.
- PROPOSED BOUNDARIES/FENCES TREATMENT WHERE EXISTING BOUNDARIES/FENCES AFFECTED IS INDICATIVE ONLY.

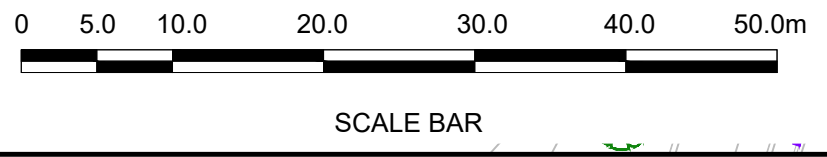

Údarás Náisiúnta Iompair
National Transport Authority

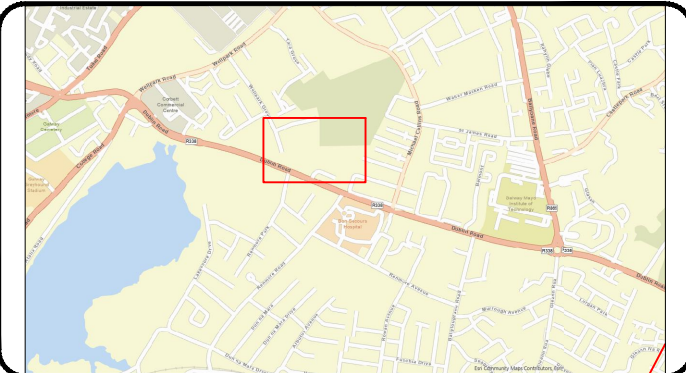

Notes:
DO NOT SCALE, use figured dimensions only.
All levels are referred to Ordnance Survey Datum, Malin Head.
This drawing is the property of Barry Transportation. It is a confidential document and must not be copied, used, or its contents divulged without prior written consent. This document should not be relied on or used in circumstances other than those for which it was originally prepared. Barry Transportation accepts no responsibility for this document to any other party other than the party by whom it was commissioned.

Rev.	Date	Drawn	Description	Chk'd	Appr.
001	06.12.24	GW	ISSUE FOR PLANNING	TD	JN

Project Title: BUSCONNECTS GALWAY: DUBLIN ROAD		Status:
Drawing Title: GENERAL ARRANGEMENT SHEET 13 OF 13		A1
Designed: WV	Drawing No: BCGDR-BTL-GEO_GA-XX-DR-CR-00013	Rev: C01
Drawn: WV	Scale at A1: 1:500	
Approved: JN	Date: APRIL 2023	
Reviewed: JN		