

# Fence and Boundary Treatment





CYALS0379860  
© Tailte Éireann - Surveying.



Notes:  
DO NOT SCALE, use figured dimensions only.  
All levels are referred to Ordnance Survey Datum, Malin Head.  
This drawing is the property of Barry Transportation. It is a confidential document and must not be copied, used, or its contents divulged without prior written consent. This document should not be relied on or used in circumstances other than those for which it was originally prepared. Barry Transportation accepts no responsibility for this document to any other party other than the party by whom it was commissioned.

Rev.	Date	Drawn	Description	Chk'd	Appr.
001	06.12.24	GW	ISSUE FOR PLANNING	TD	JN

Project Title: BUSCONNECTS GALWAY : DUBLIN ROAD		Status:
Drawing Title: FENCING AND BOUNDARY TREATMENT KEY PLAN SHEET 01 OF 01		A1
Designed: GW	Drawing No.	Rev: C01
Drawn: GW	BCGDR-BTL-SPW_BW-XX-DR-CR-00000	
Approved: JN	Scale at A1: 1:5000	
Reviewed: JN	Date: OCTOBER 2024	





File Name : R:\22 Projects\22407 - BusConnects Galway - Dublin Road\00.GEN\2D Drawing\BCGDR-BTL-SPW\_BW-XX-DR-CR-00002\_Fencing & Boundary\_Treatment.dwg

File Name : R322 Projects\22407 - BusConnects Galway - Dublin Road\00 GEV\021 Drawing\BCGDR-BTL-SPW\_BW-XX-DR-CR-00002\_Fencing\_& Boundary\_Treatment.dwg

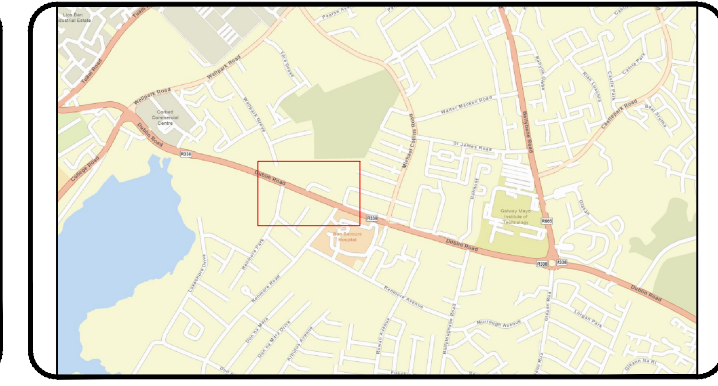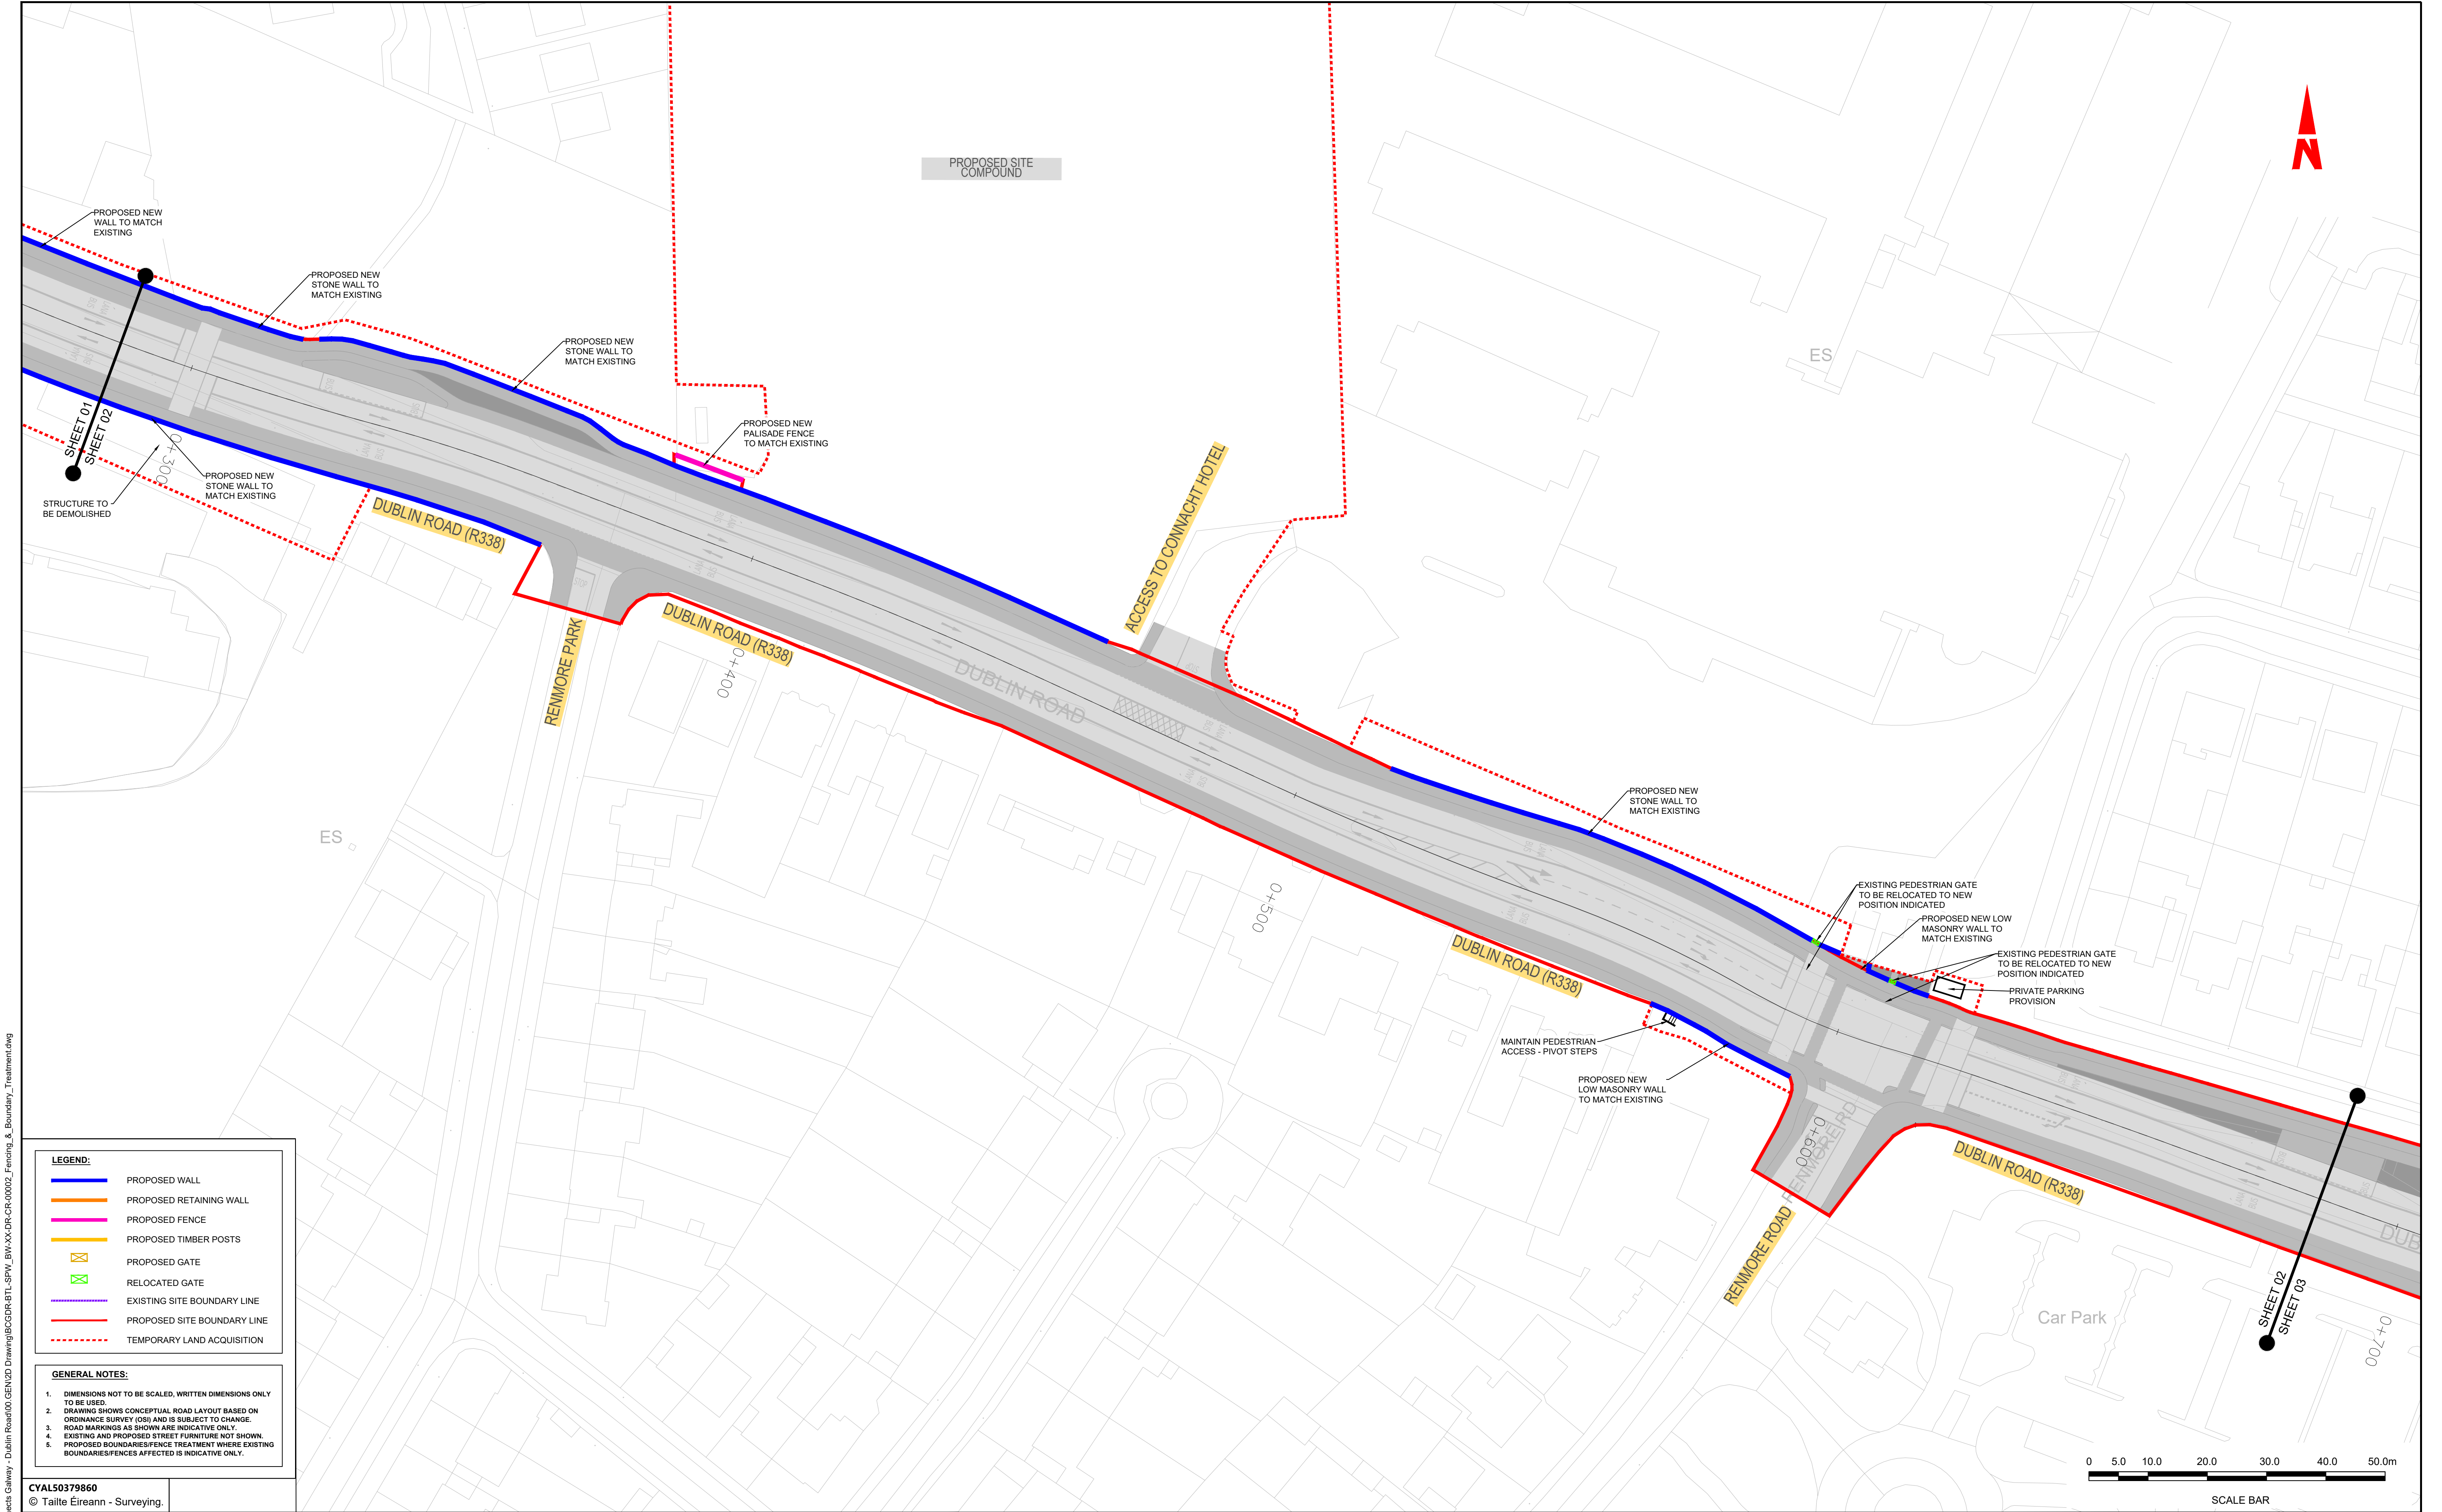

**Notes:**

DO NOT SCALE, use figured dimensions only.

All levels are referred to Ordnance Survey Datum, Malin Head.



This drawing is the property of Barry Transportation. It is a confidential document and must not be copied, used, or its contents divulged without prior written consent. This document should not be relied on or used in circumstances other than those for which it was originally prepared. Barry Transportation accepts no responsibility for this document to any other party other than the party by whom it was commissioned.

Rev.	Date	Drawn	Description	Chk'd	Appr.
001	06.12.24	GW	ISSUE FOR PLANNING	TD	JN

Project Title: BUSCONNECTS GALWAY: DUBLIN ROAD		Status:
Drawing Title: FENCING & BOUNDARY TREATMENT SHEET 02 OF 12		A1
Designed: WV	Drawing No. BCGDR-BTL-SPW_BW-XX-DR-CR-00002	Rev: C01
Drawn: WV	Scale at A1: 1:500	
Approved: JN	Date: OCT 2023	
Reviewed: JN		



File Name : R:\22 Projects\22407 - BusConnects Galway - Dublin Road\00 GEV\02 Drawing\BCDR-BTL-SPW\_BW-XX-DR-CR-00002\_Fencing\_& Boundary\_Treatment.dwg

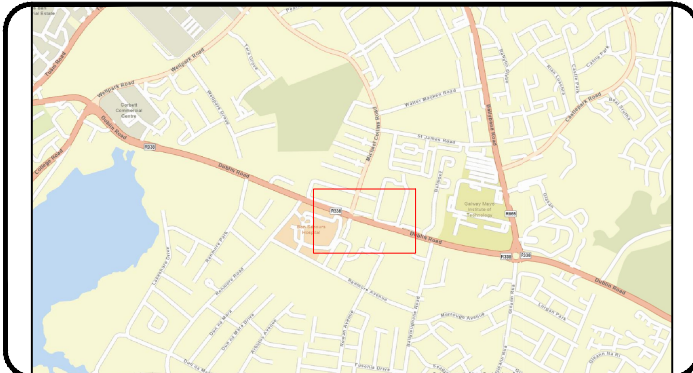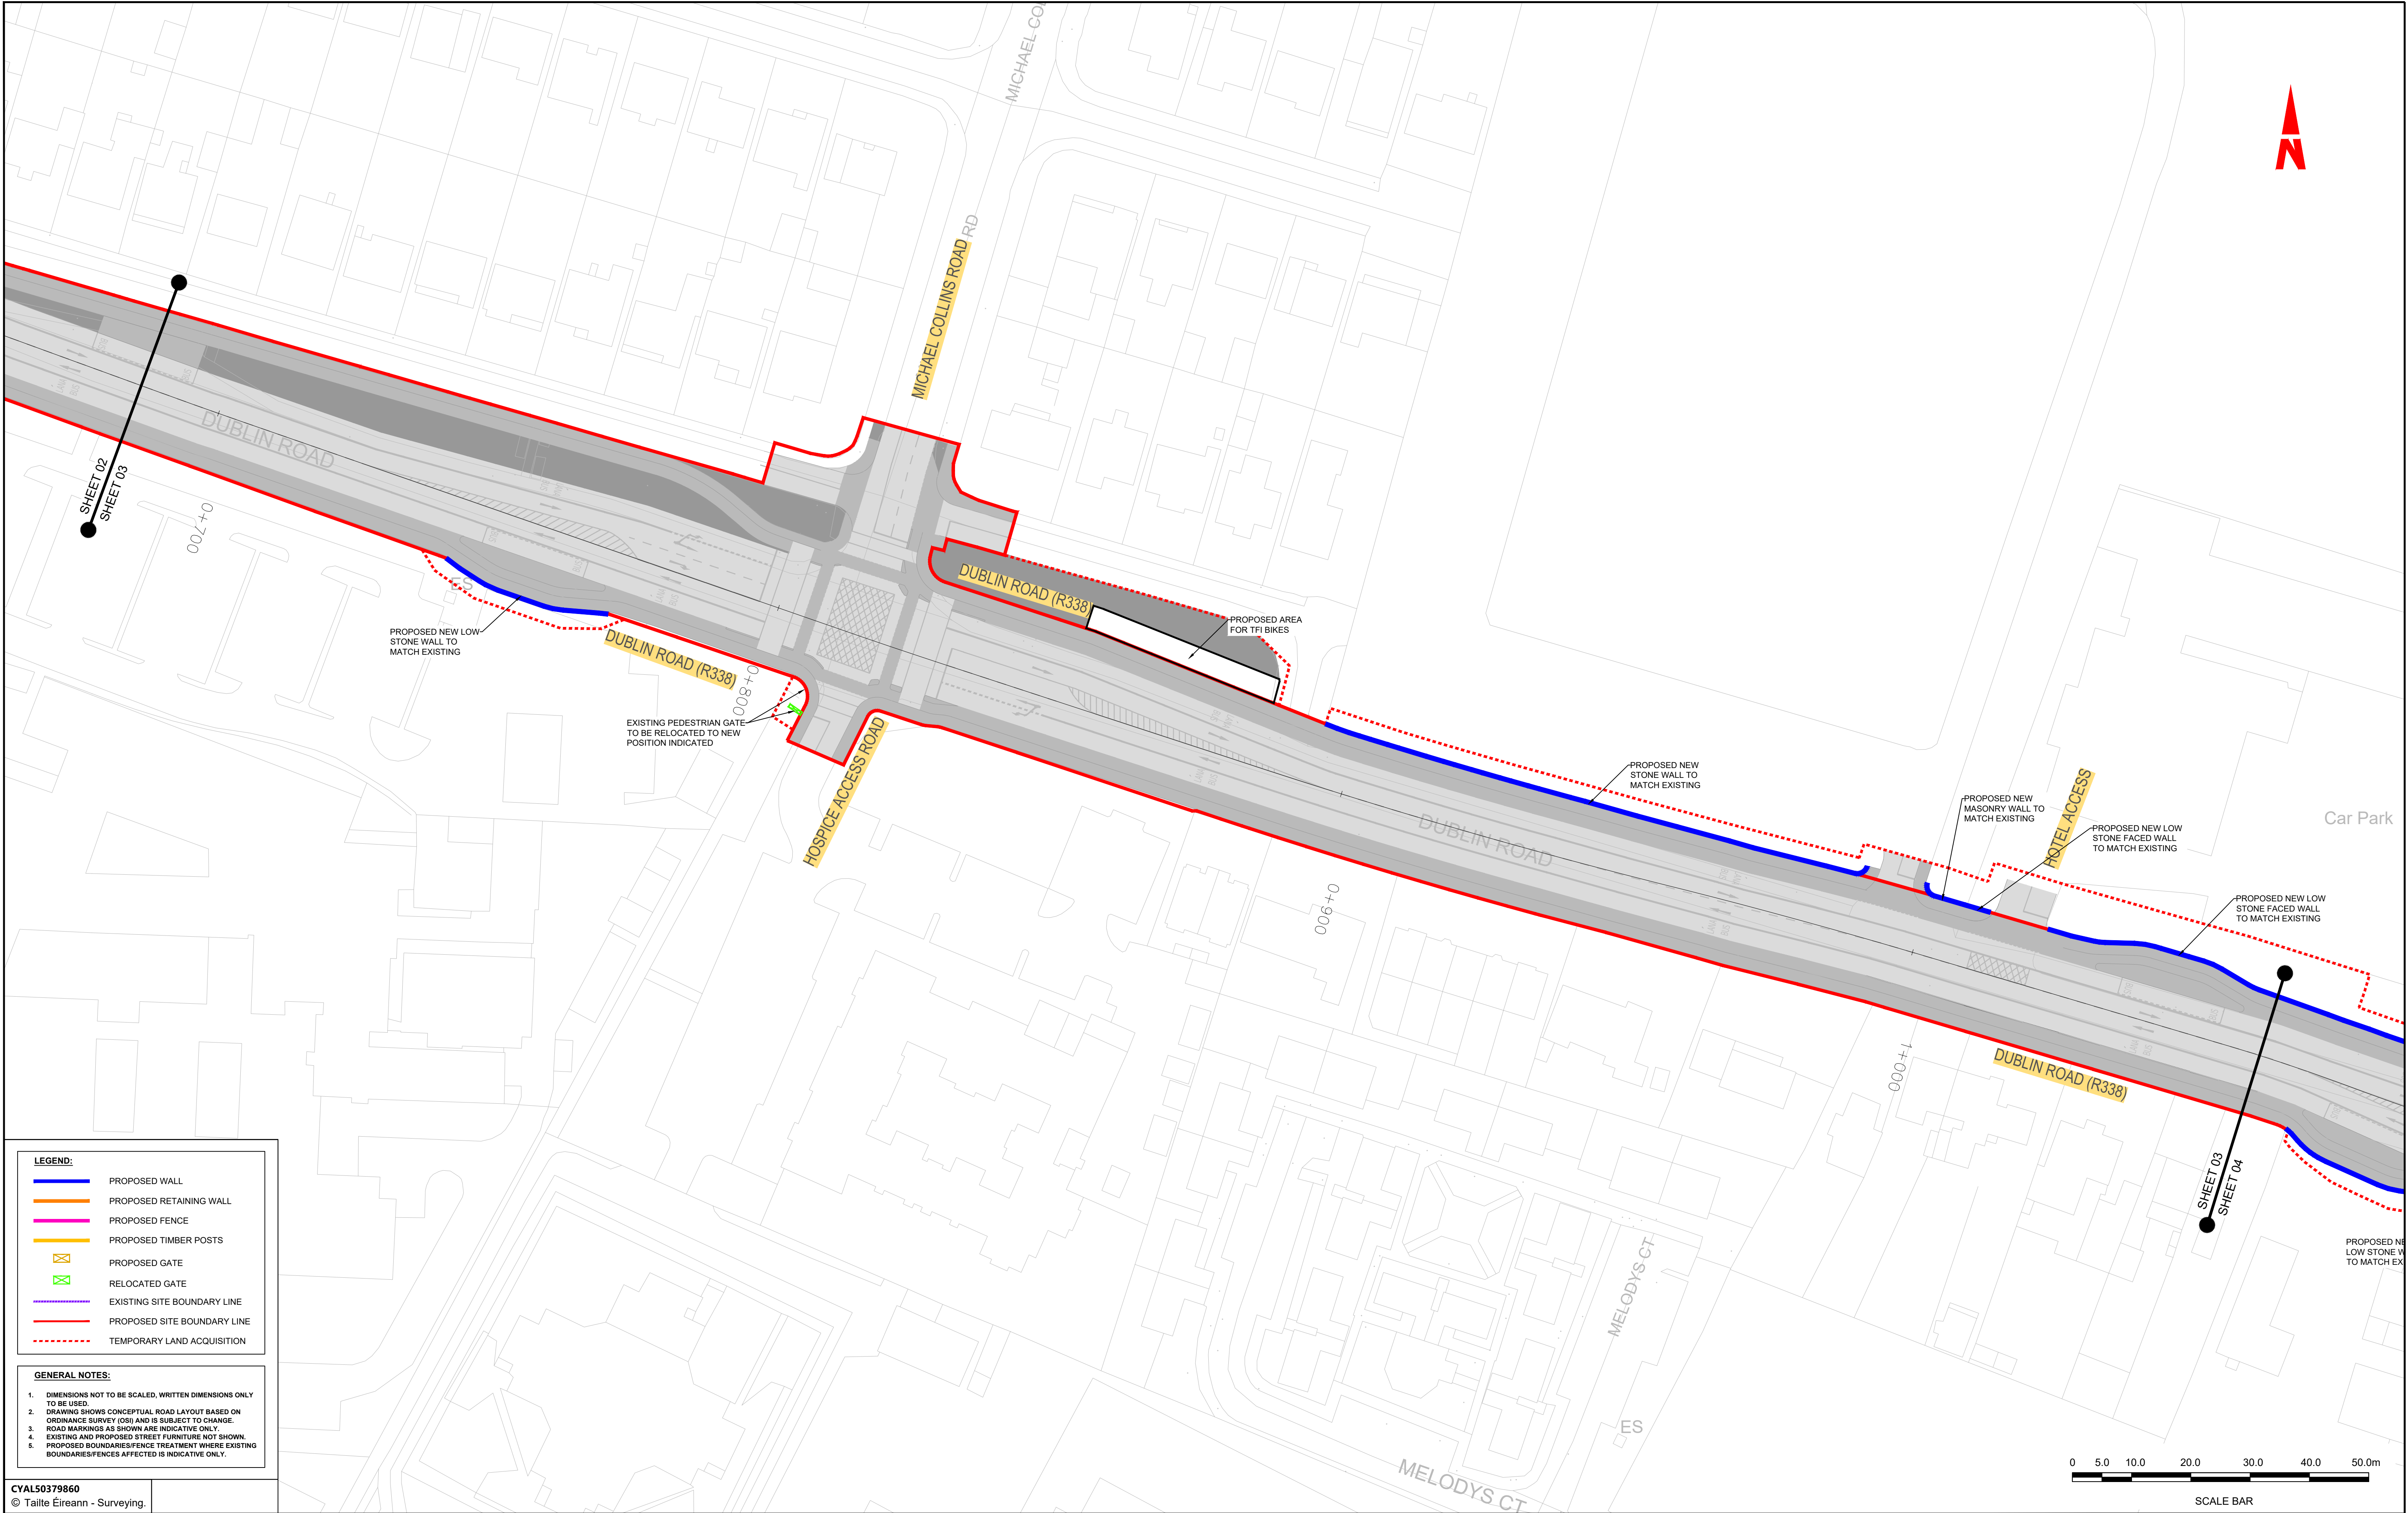


**Notes:**  
DO NOT SCALE, use figured dimensions only.  
All levels are referred to Ordnance Survey Datum, Malin Head.  
This drawing is the property of Barry Transportation. It is a confidential document and must not be copied, used, or its contents divulged without prior written consent. This document should not be relied on or used in circumstances other than those for which it was originally prepared. Barry Transportation accepts no responsibility for this document to any other party other than the party by whom it was commissioned.

Rev.	Date	Drawn	Description	Chk'd	Appr.
001	06.12.24	GW	ISSUE FOR PLANNING	TD	JN

Project Title: BUSCONNECTS GALWAY: DUBLIN ROAD		Status: A1
Drawing Title: FENCING & BOUNDARY TREATMENT SHEET 03 OF 12		Rev: C01
Designed: WV	Drawing No. BCGDR-BTL-SPW_BW-XX-DR-CR-00003	Rev: C01
Drawn: WV	Scale at A1: 1:500	
Approved: JN	Date: OCT 2023	
Reviewed: JN		



File Name : R:\22 Projects\Galway - BusConnects Galway - Dublin Road\00 GEV\021 Drawing\BCDR-BTL-SPW\_BW-XX-DR-CR-00002\_Fencing\_& Boundary\_Treatment.dwg

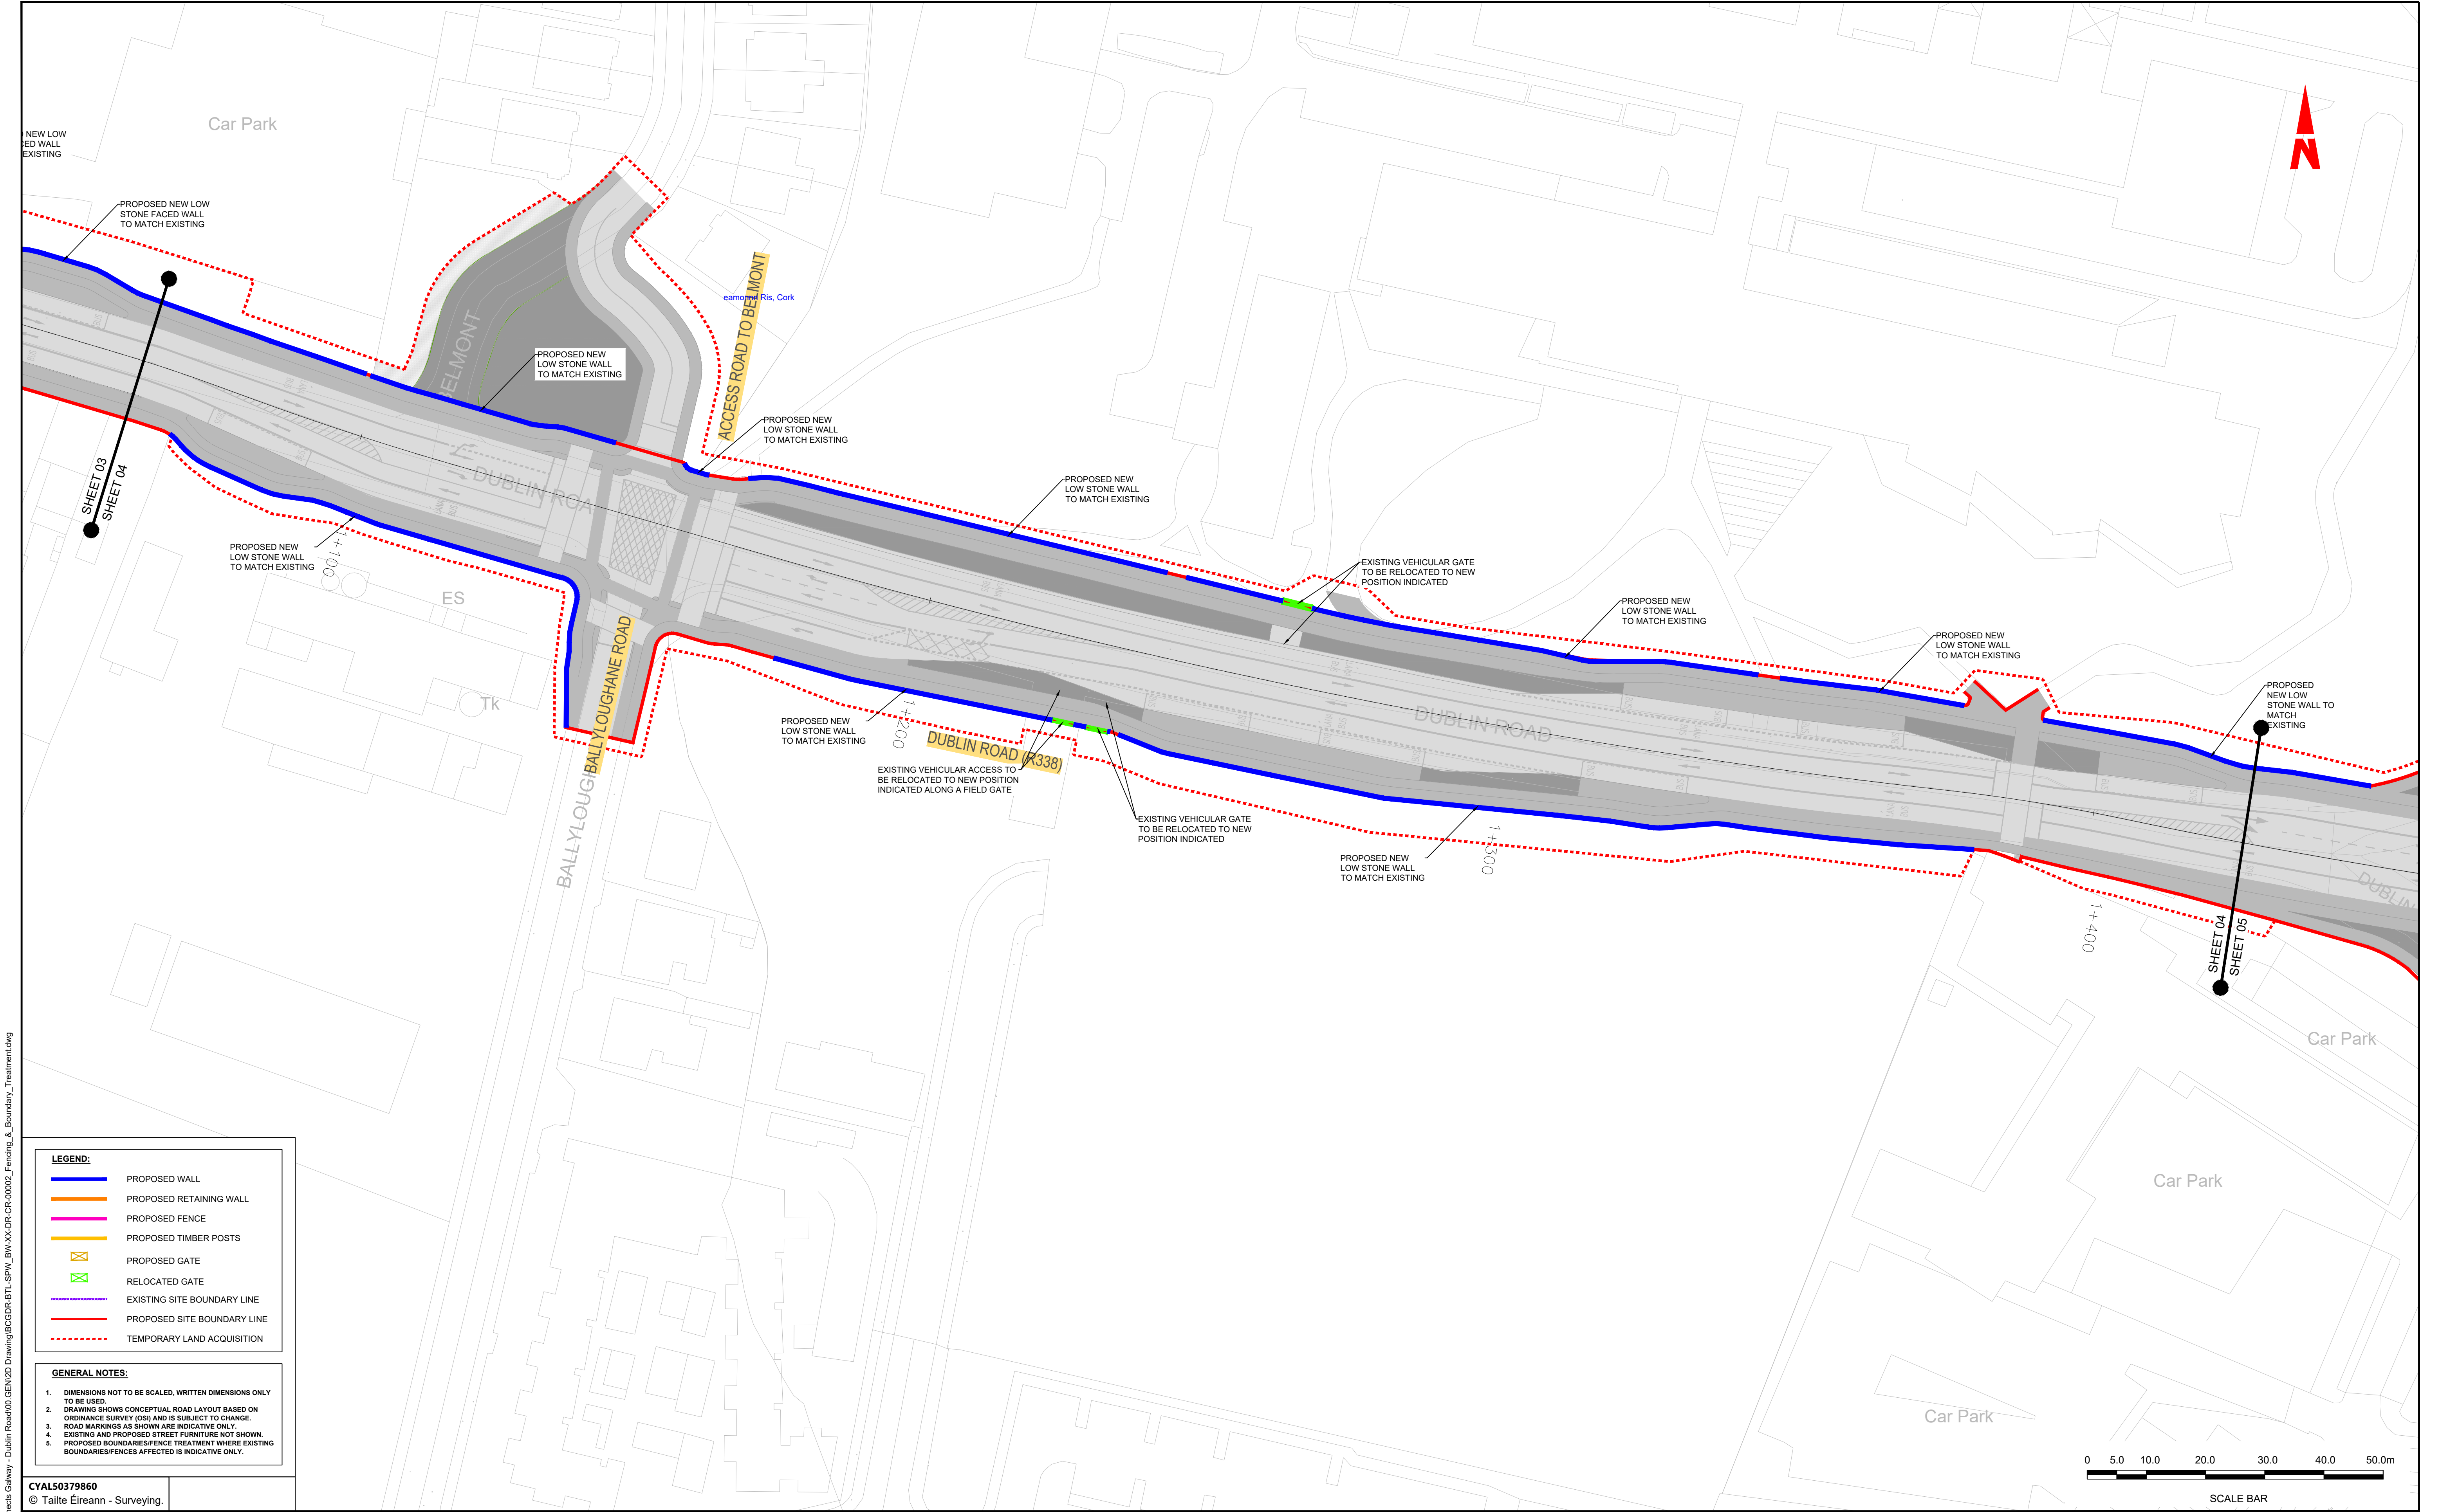

**LEGEND:**

- PROPOSED WALL
- PROPOSED RETAINING WALL
- PROPOSED FENCE
- PROPOSED TIMBER POSTS
- PROPOSED GATE
- RELOCATED GATE
- EXISTING SITE BOUNDARY LINE
- PROPOSED SITE BOUNDARY LINE
- TEMPORARY LAND ACQUISITION

**GENERAL NOTES:**

- DIMENSIONS NOT TO BE SCALED, WRITTEN DIMENSIONS ONLY TO BE USED.
- DRAWING SHOWS CONCEPTUAL ROAD LAYOUT BASED ON ORDNANCE SURVEY (OSII) AND IS SUBJECT TO CHANGE.
- ROAD MARKINGS AS SHOWN ARE INDICATIVE ONLY.
- EXISTING AND PROPOSED STREET FURNITURE NOT SHOWN.
- PROPOSED BOUNDARIES/FENCE TREATMENT WHERE EXISTING BOUNDARIES/FENCES AFFECTED IS INDICATIVE ONLY.

CYALS0379860  
© Tailte Éireann - Surveying.



Notes:  
DO NOT SCALE, use figured dimensions only.  
All levels are referred to Ordnance Survey Datum, Malin Head.  
This drawing is the property of Barry Transportation. It is a confidential document and must not be copied, used, or its contents divulged without prior written consent. This document should not be relied on or used in circumstances other than those for which it was originally prepared. Barry Transportation accepts no responsibility for this document to any other party other than the party by whom it was commissioned.

Rev.	Date	Drawn	Description	Chk'd	Appr.
001	06.12.24	GW	ISSUE FOR PLANNING	TD	JN

Project Title: BUSCONNECTS GALWAY: DUBLIN ROAD		Status: A1
Drawing Title: FENCING & BOUNDARY TREATMENT SHEET 04 OF 12		Rev: C01
Designed: WV	Drawing No. BCGDR-BTL-SPW_BW-XX-DR-CR-00004	
Drawn: WV	Scale at A1: 1:500	
Approved: JN	Date: OCT 2023	
Reviewed: JN		



File Name : R:\22 Projects\22407 - BusConnects Galway - Dublin Road\00 GEV\021 Drawing\BCGDR-BTL-SPW\_BW-XX-DR-CR-00002\_Fencing\_& Boundary\_Treatment.dwg



**LEGEND:**

PROPOSED WALL

PROPOSED RETAINING WALL

PROPOSED FENCE

PROPOSED TIMBER POSTS

PROPOSED GATE

RELOCATED GATE

EXISTING SITE BOUNDARY LINE

PROPOSED SITE BOUNDARY LINE

TEMPORARY LAND ACQUISITION

- GENERAL NOTES:**
1. DIMENSIONS NOT TO BE SCALED, WRITTEN DIMENSIONS ONLY TO BE USED.

2. DRAWING SHOWS CONCEPTUAL ROAD LAYOUT BASED ON ORDNANCE SURVEY (OSII) AND IS SUBJECT TO CHANGE.


3. ROAD MARKINGS AS SHOWN ARE INDICATIVE ONLY.

4. EXISTING AND PROPOSED STREET FURNITURE NOT SHOWN.

5. PROPOSED BOUNDARIES/FENCE TREATMENT WHERE EXISTING BOUNDARIES/FENCES AFFECTED IS INDICATIVE ONLY.

CYALS0379860

© Tailte Éireann - Surveying.

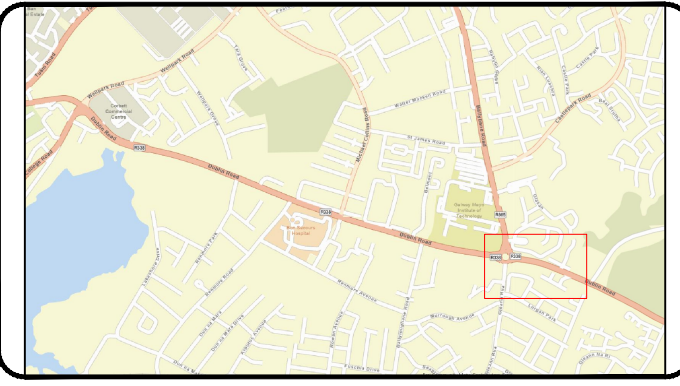

**Notes:**

DO NOT SCALE, use figured dimensions only.


All levels are referred to Ordnance Survey Datum, Malin Head.

This drawing is the property of Barry Transportation. It is a confidential document and must not be copied, used, or its contents divulged without prior written consent. This document should not be relied on or used in circumstances other than those for which it was originally prepared. Barry Transportation accepts no responsibility for this document to any other party other than the party by whom it was commissioned.

Rev.	Date	Drawn	Description	Chk'd	Appr.
001	06.12.24	GW	ISSUE FOR PLANNING	TD	JN

Project Title: BUSCONNECTS GALWAY: DUBLIN ROAD		Status:
Drawing Title: FENCING & BOUNDARY TREATMENT SHEET 05 OF 12		A1
Designed: WV	Drawing No. BCGDR-BTL-SPW_BW-XX-DR-CR-00005	Rev: C01
Drawn: WV	Scale at A1: 1:500	
Approved: JN	Date: OCT 2023	
Reviewed: JN		



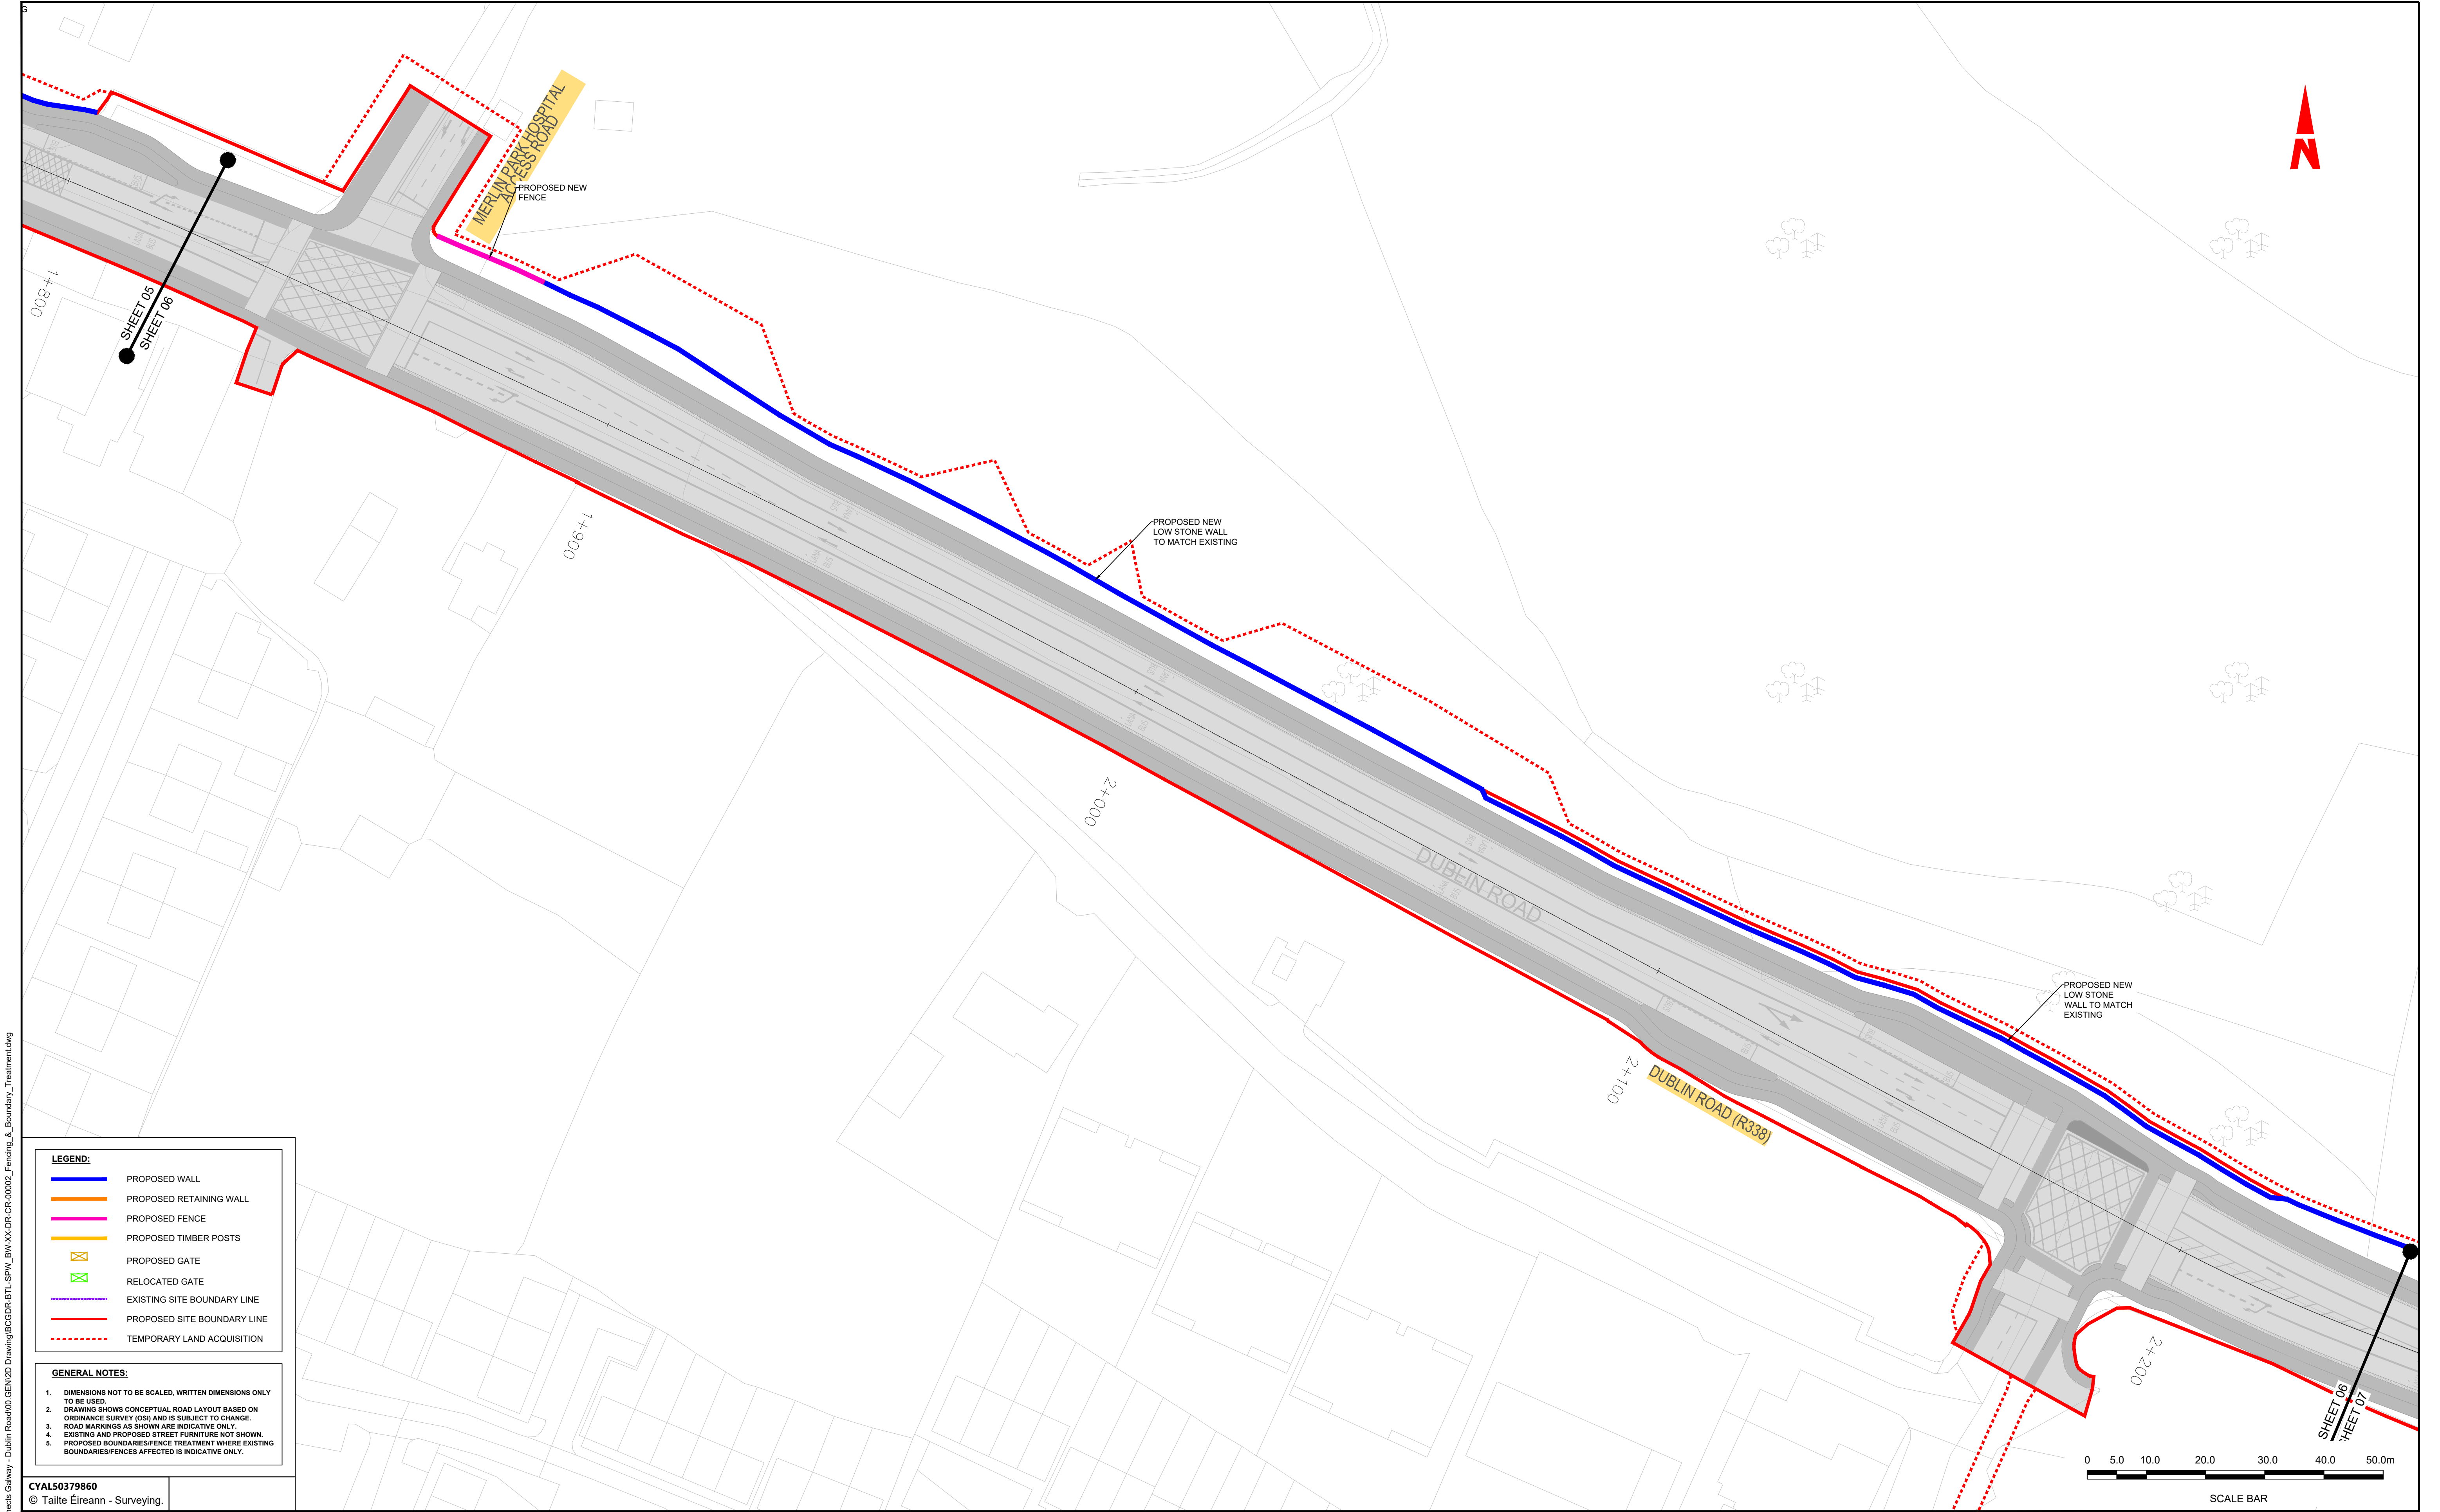

**LEGEND:**

- PROPOSED WALL
- PROPOSED RETAINING WALL
- PROPOSED FENCE
- PROPOSED TIMBER POSTS
- PROPOSED GATE
- RELOCATED GATE
- EXISTING SITE BOUNDARY LINE
- PROPOSED SITE BOUNDARY LINE
- TEMPORARY LAND ACQUISITION

**GENERAL NOTES:**

- DIMENSIONS NOT TO BE SCALED, WRITTEN DIMENSIONS ONLY TO BE USED.
- DRAWING SHOWS CONCEPTUAL ROAD LAYOUT BASED ON ORDNANCE SURVEY (OSII) AND IS SUBJECT TO CHANGE.
- ROAD MARKINGS AS SHOWN ARE INDICATIVE ONLY.
- EXISTING AND PROPOSED STREET FURNITURE NOT SHOWN.
- PROPOSED BOUNDARIES/FENCE TREATMENT WHERE EXISTING BOUNDARIES/FENCES AFFECTED IS INDICATIVE ONLY.

File Name : R:\22 Projects\22407 - BusConnects Galway - Dublin Road\00 DEV\021 Drawing\BCGDR-BTL-SPW\_BW-XX-DR-CR-00002\_Fencing\_& Boundary\_Treatment.dwg

**Notes:**

DO NOT SCALE, use figured dimensions only.

All levels are referred to Ordnance Survey Datum, Malin Head.

This drawing is the property of Barry Transportation. It is a confidential document and must not be copied, used, or its contents divulged without prior written consent. This document should not be relied on or used in circumstances other than those for which it was originally prepared. Barry Transportation accepts no responsibility for this document to any other party other than the party by whom it was commissioned.

Rev.	Date	Drawn	Description	Chk'd	Appr.
C01	06.12.24	GW	ISSUE FOR PLANNING	TD	JN

Project Title: BUSCONNECTS GALWAY: DUBLIN ROAD		Status: A1
Drawing Title: FENCING & BOUNDARY TREATMENT SHEET 06 OF 12		Rev: C01
Designed: WV	Drawing No. BCGDR-BTL-SPW_BW-XX-DR-CR-00006	
Drawn: WV	Scale at A1: 1:500	
Approved: JN	Date: OCT 2023	
Reviewed: JN		





Notes:

DO NOT SCALE, use figured dimensions only.

All levels are referred to Ordnance Survey Datum, Malin Head.

This drawing is the property of Barry Transportation. It is a confidential document and must not be copied, used, or its contents divulged without prior written consent. This document should not be relied on or used in circumstances other than those for which it was originally prepared. Barry Transportation accepts no responsibility for this document to any other party other than the party by whom it was commissioned.

Project Title: BUSCONNECTS GALWAY: DUBLIN ROAD			Status:  A1
Drawing Title: FENCING & BOUNDARY TREATMENT SHEET 07 OF 12			
Designed: WV	Drawing No. BCGDR-BTL-SPW_BW-XX-DR-CR-00007	Rev:  C01	
Drawn: WV			
Approved: JN			
Reviewed: JN			
	Scale at A1: 1:500		
	Date: OCT 2023		

















**GENERAL NOTES:**

1. DIMENSIONS NOT TO BE SCALED, WRITTEN DIMENSIONS ONLY TO BE USED.
2. DRAWING SHOWS CONCEPTUAL ROAD LAYOUT BASED ON ORDINANCE SURVEY (OSI) AND IS SUBJECT TO CHANGE.
3. ROAD MARKINGS AS SHOWN ARE INDICATIVE ONLY.
4. EXISTING AND PROPOSED STREET FURNITURE NOT SHOWN.
5. PROPOSED BOUNDARIES/FENCE TREATMENT WHERE EXISTING BOUNDARIES/FENCES AFFECTED IS INDICATIVE ONLY.



**BUS  
CONNECTS  
GALWAY**



Rev.	Date	Drawn	Description	Chk'd	Appr'
C01	06.12.24	GW	ISSUE FOR PLANNING	TD	JN

Project Title: BUSCONNECTS GALWAY: DUBLIN ROAD		Status: A1
Drawing Title: FENCING & BOUNDARY TREATMENT SHEET 11 OF 12		
Designed: WV	Drawing No. BCGDR-BTL-SPW_BW-XX-DR-CR-00011	Rev: C01
Drawn: WV		
Approved: JN		
Reviewed: JN		
Scale at A1: 1:500		
Date: OCT 2023		



