

Traffic Signs & Road Markings



CYAL50379860
© Tailte Éireann - Surveying.



Notes:
DO NOT SCALE, use figured dimensions only.
All levels are referred to Ordnance Survey Datum, Malin Head.
This drawing is the property of Barry Transportation. It is a confidential document and must not be copied, used, or its contents divulged without prior written consent. This document should not be relied on or used in circumstances other than those for which it was originally prepared. Barry Transportation accepts no responsibility for this document to any other party other than the party by whom it was commissioned.

Rev.	Date	Drawn	Description	Chk'd	Appr.
001	06.12.24	GW	ISSUE FOR PLANNING	TD	JN

Project Title: BUSCONNECTS GALWAY : DUBLIN ROAD		Status: A1
Drawing Title: TRAFFIC SIGNS & ROAD MARKINGS KEY PLAN SHEET 01 OF 01		Rev: C01
Designed: GW	Drawing No. BCGDR-BTL-TSM_KP-XX-DR-CR-00000	
Drawn: GW	Scale at A1: 1:5000	
Approved: JN	Date: OCTOBER 2024	
Reviewed: JN		

File Name: R:\22 Projects\22407 - BusConnects Galway - Dublin Road\00 GEV\021 Drawing\BCDR-BTL-TSM_KP-XX-DR-CR-00001_Traffic_Signs_&_Road_Markings.dwg





Tionscadal Éireann
Project Ireland
2040




BUS CONNECTS
GALWAY
SUSTAINABLE TRANSPORT FOR A BETTER CITY.



NTA
Údarás Náisiúnta Iompair
National Transport Authority



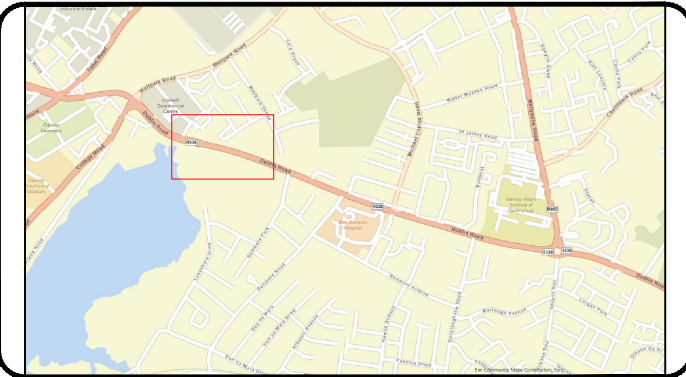



BARRY
TRANSPORTATION




Notes:
DO NOT SCALE, use figured dimensions only.
All levels are referred to Ordnance Survey Datum, Malin Head.
This drawing is the property of Barry Transportation. It is a confidential document and must not be copied, used, or its contents divulged without prior written consent. This document should not be relied on or used in circumstances other than those for which it was originally prepared. Barry Transportation accepts no responsibility for this document to any other party other than the party by whom it was commissioned.

Rev.	Date	Drawn	Description	Chk'd	Appr.
001	06.12.24	GW	ISSUE FOR PLANNING	TD	JN

Project Title: BUSCONNECTS GALWAY: DUBLIN ROAD		Status: A1
Drawing Title: TRAFFIC SIGNS AND ROAD MARKINGS SHEET 01 OF 11		Rev: C01
Designed: WV	Drawing No. BCGDR-BTL-TSM_KP-XX-DR-CR-00001	Rev: C01
Drawn: WV	Scale at A1: 1:500	
Approved: JN	Date: APRIL 2023	
Reviewed: JN		

File Name: R322-Projects\22407 - BusConnects Galway - Dublin Road\00_GEN\021_Drawing\BCGDR-BTL-TSM_KP-XX-DR-CR-00001_Traffic_Signs_&_Road_Markings.dwg

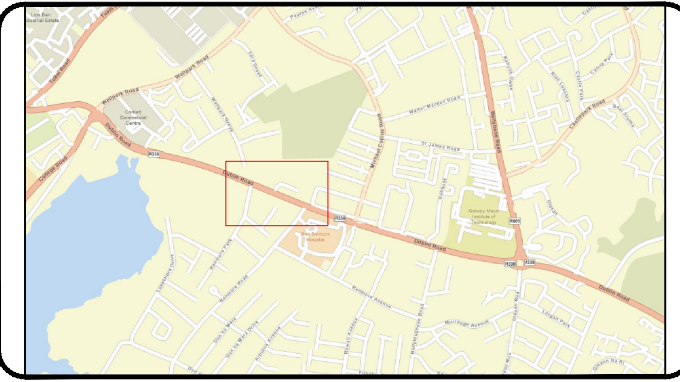

Notes:

DO NOT SCALE, use figured dimensions only.



All levels are referred to Ordnance Survey Datum, Malin Head.

This drawing is the property of Barry Transportation. It is a confidential document and must not be copied, used, or its contents divulged without prior written consent. This document should not be relied on or used in circumstances other than those for which it was originally prepared. Barry Transportation accepts no responsibility for this document to any other party other than the party by whom it was commissioned.

Rev.	Date	Drawn	Description	Chk'd	Appr.
001	06.12.24	GW	ISSUE FOR PLANNING	TD	JN

Project Title: BUSCONNECTS GALWAY: DUBLIN ROAD		Status: A1
Drawing Title: TRAFFIC SIGNS AND ROAD MARKINGS SHEET 02 OF 11		Rev: C01
Designed: WV	Drawing No: BCGDR-BTL-TSM_KP-XX-DR-CR-00002	Rev: C01
Drawn: WV	Scale at A1: 1:500	
Approved: JN	Date: APRIL 2023	
Reviewed: JN		

File Name: R:\22 Projects\22407 - BusConnects Galway - Dublin Road\00 GEV\021 Drawing\BCGDR-BTL-TSM_KP-XX-DR-CR-00001_Traffic_Signs_&_Road_Markings.dwg

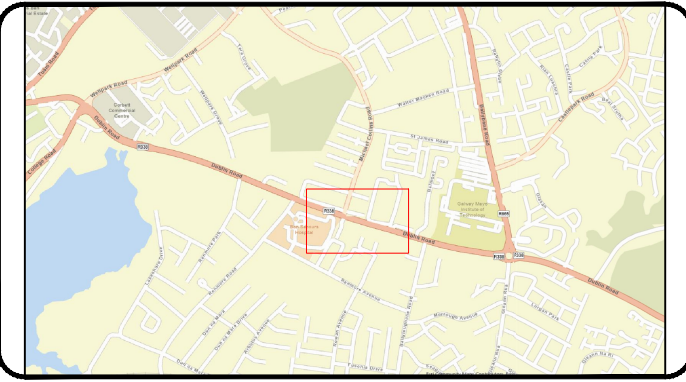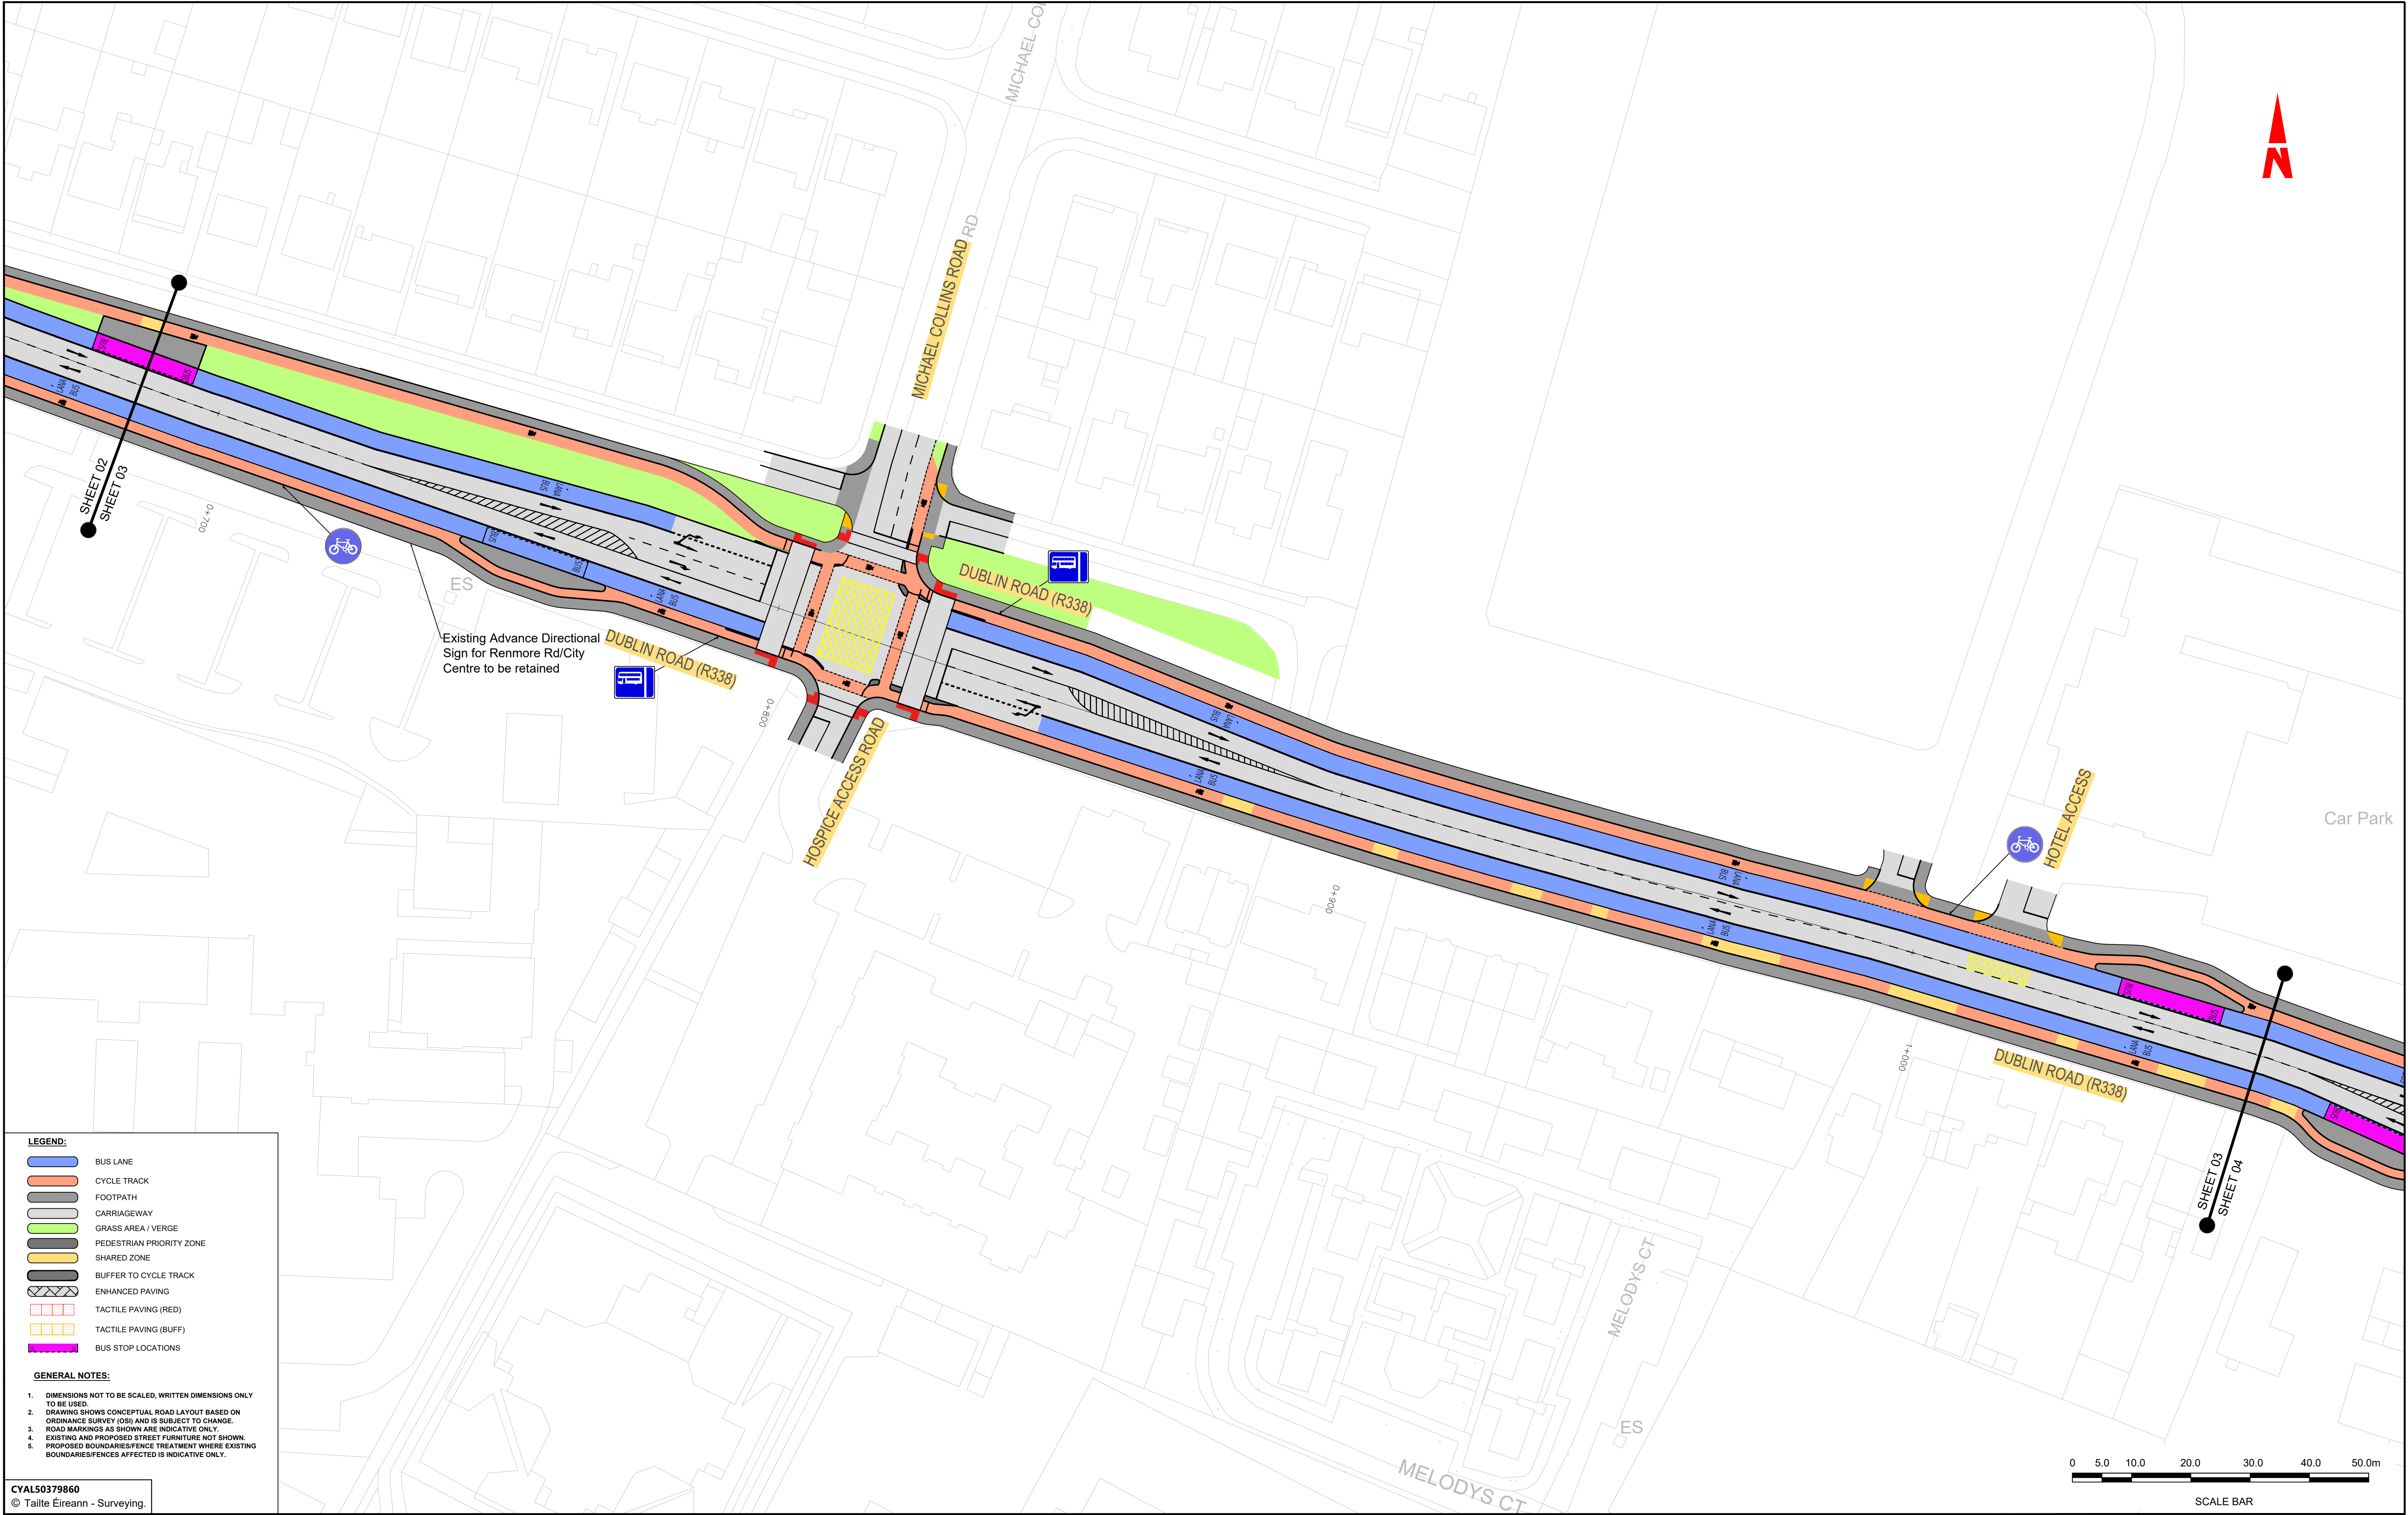

Notes:

DO NOT SCALE, use figured dimensions only.

All levels are referred to Ordnance Survey Datum, Malin Head.

This drawing is the property of Barry Transportation. It is a confidential document and must not be copied, used, or its contents divulged without prior written consent. This document should not be relied on or used in circumstances other than those for which it was originally prepared. Barry Transportation accepts no responsibility for this document to any other party other than the party by whom it was commissioned.

Rev.	Date	Drawn	Description	Chk'd	Appr.
001	06.12.24	GW	ISSUE FOR PLANNING	TD	JN

Project Title: BUSCONNECTS GALWAY: DUBLIN ROAD		Status:
Drawing Title: TRAFFIC SIGNS AND ROAD MARKINGS SHEET 03 OF 11		A1
Designed: WV	Drawing No. BCGDR-BTL-TSM_KP-XX-DR-CR-00003	Rev: C01
Drawn: WV	Scale at A1: 1:500	
Approved: JN	Date: APRIL 2023	
Reviewed: JN		

File Name : R322-Projects22407 - BusConnects Galway - Dublin Road00.GEVI021 DrawingBCGDR-BTL-TSM_KP-XX-DR-CR-00001_Traffic_Signs_&_Road_Markings.dwg





Tionscadal Éireann
Project Ireland
2040

BUS
CONNECTS
GALWAY

SUSTAINABLE TRANSPORT FOR A BETTER CITY.



Údarás Náisiúnta Iompair
National Transport Authority




Notes:

DO NOT SCALE, use figured dimensions only.
All levels are referred to Ordnance Survey Datum, Malin Head.


This drawing is the property of Barry Transportation. It is a confidential document and must not be copied, used, or its contents divulged without prior written consent. This document should not be relied on or used in circumstances other than those for which it was originally prepared. Barry Transportation accepts no responsibility for this document to any other party other than the party by whom it was commissioned.

Rev.	Date	Drawn	Description	Chk'd	Appr.
001	06.12.24	GW	ISSUE FOR PLANNING	TD	JN

Project Title: BUSCONNECTS GALWAY: DUBLIN ROAD		Status: A1
Drawing Title: TRAFFIC SIGNS AND ROAD MARKINGS SHEET 04 OF 11		Rev: C01
Designed: WV	Drawing No. BCGDR-BTL-TSM_KP-XX-DR-CR-00004	Rev: C01
Drawn: WV	Scale at A1: 1:500	
Approved: JN	Date: APRIL 2023	
Reviewed: JN		

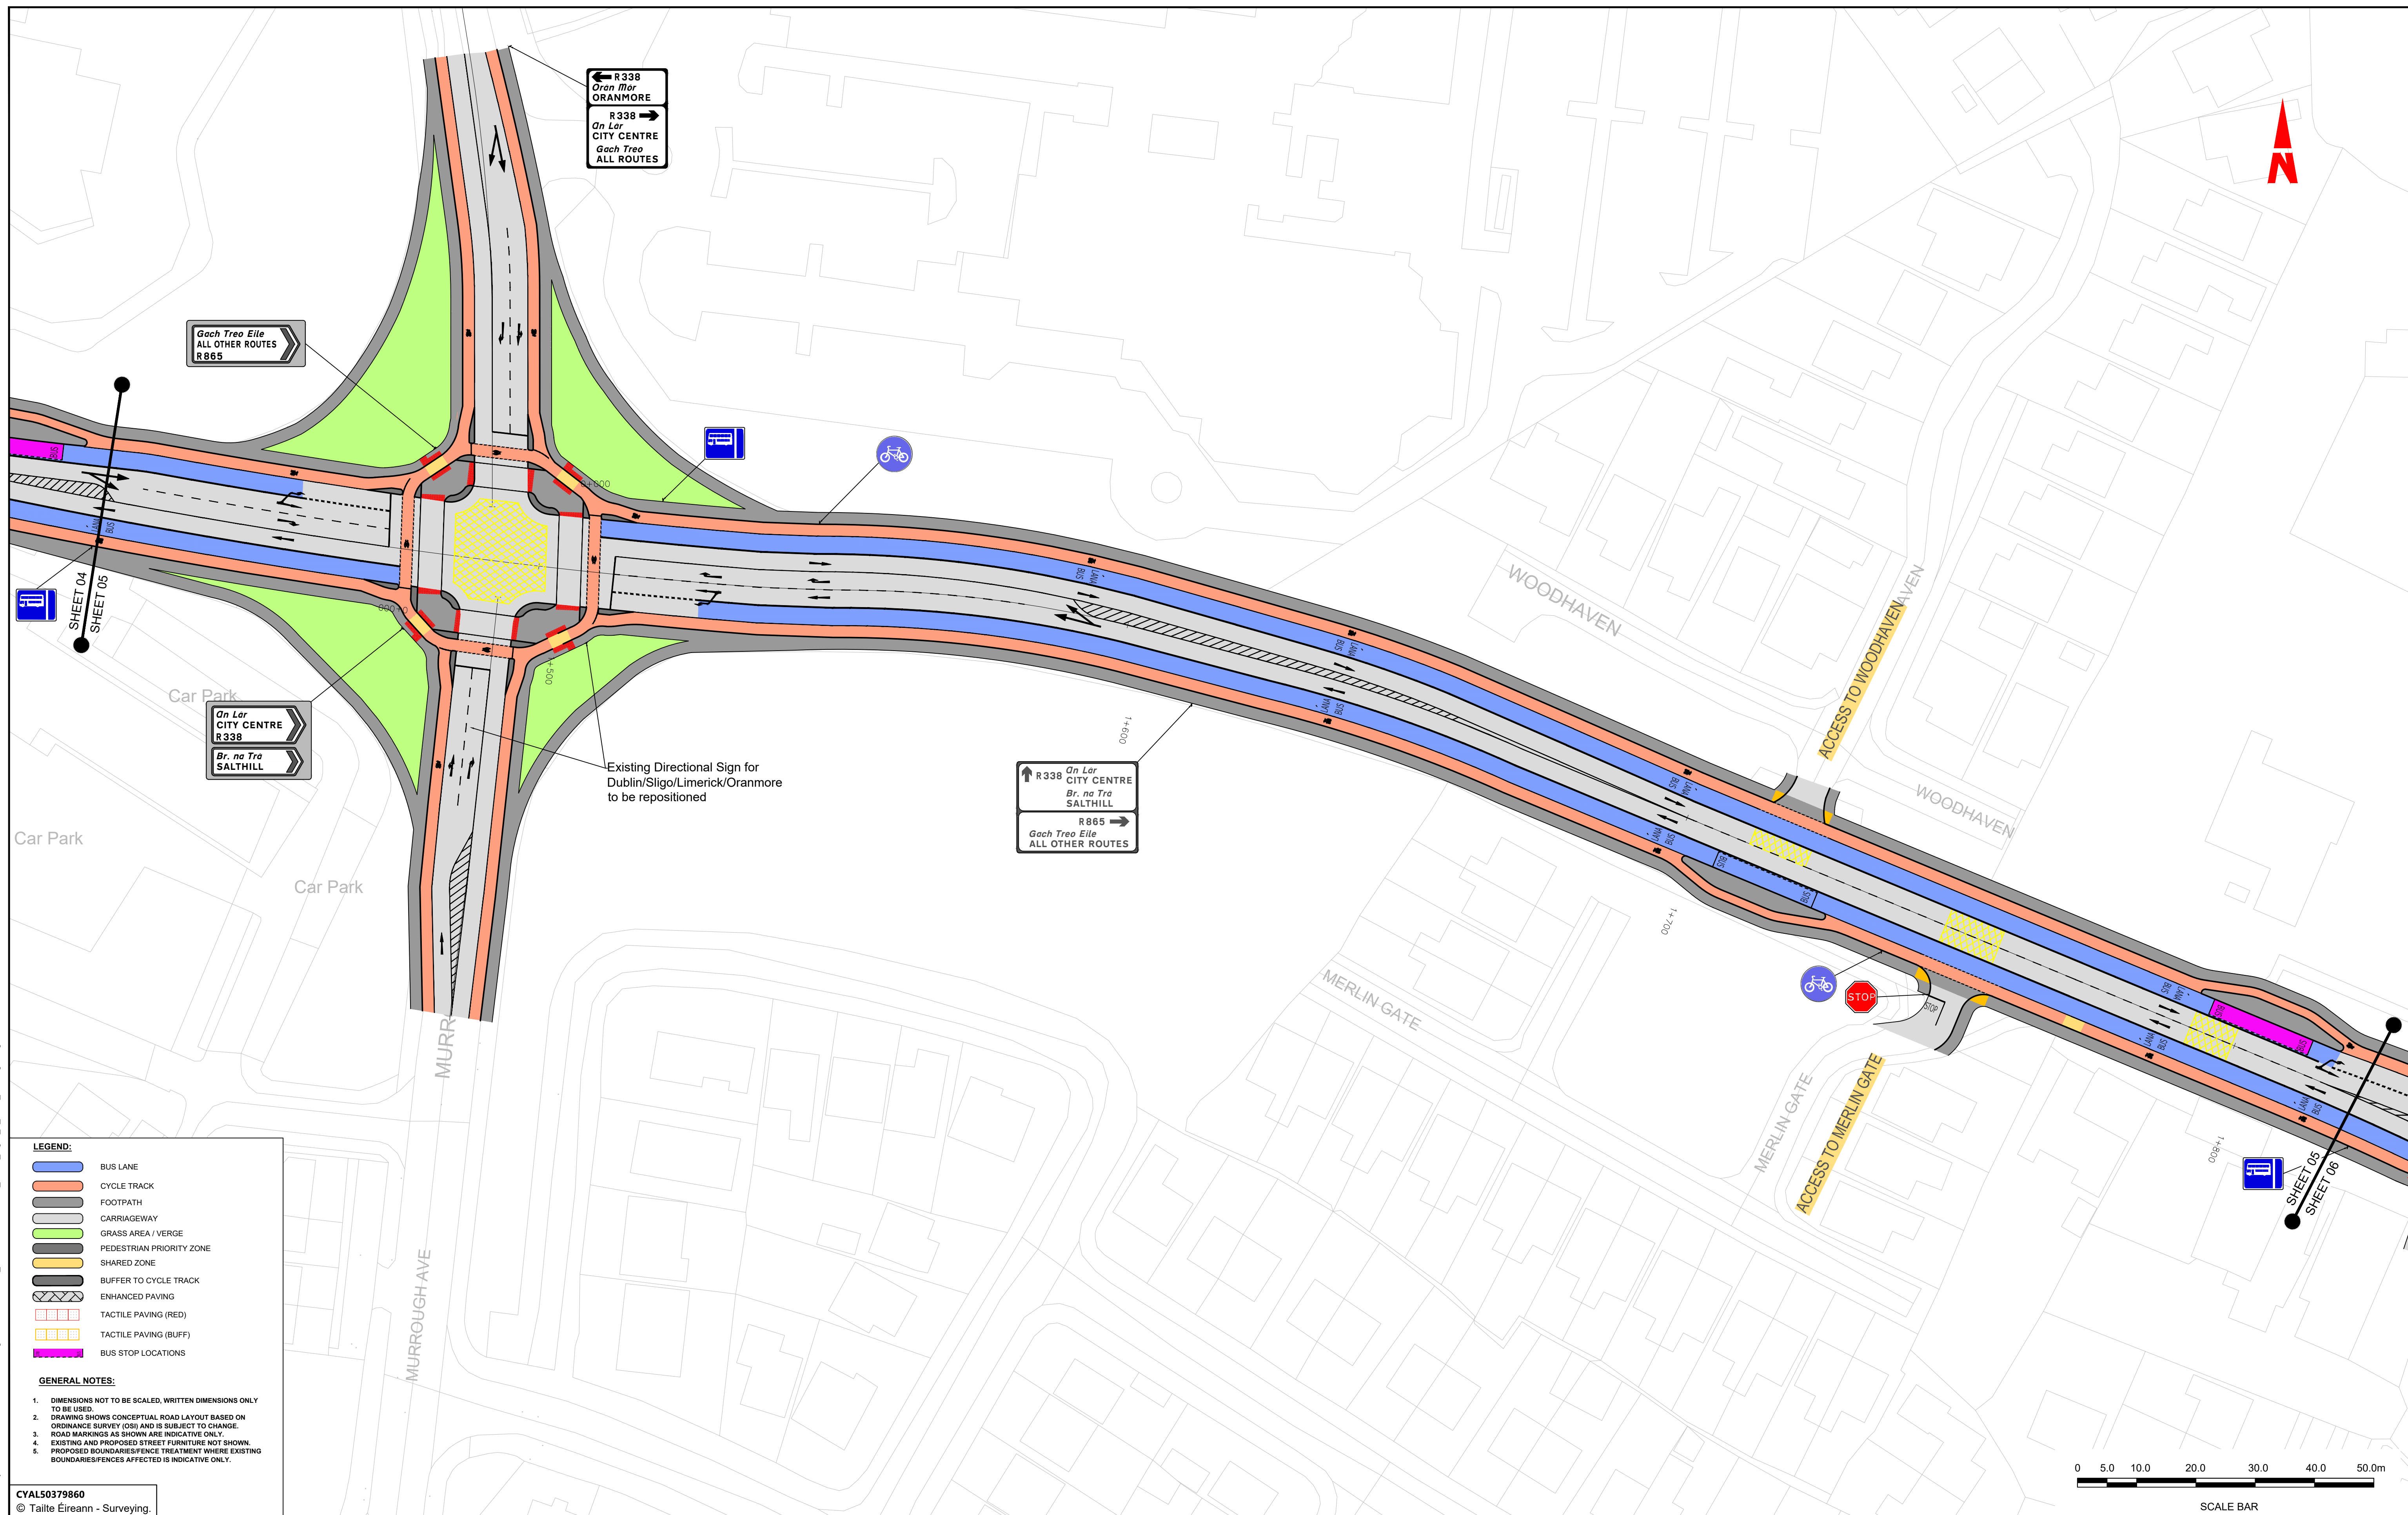

File Name: R:\22 Projects\22407 - BusConnects Galway - Dublin Road\00 GEN\021 Drawing\BCGDR-BTL-TSM_KP-XX-DR-CR-00001_Traffic_Signs_&_Road_Markings.dwg

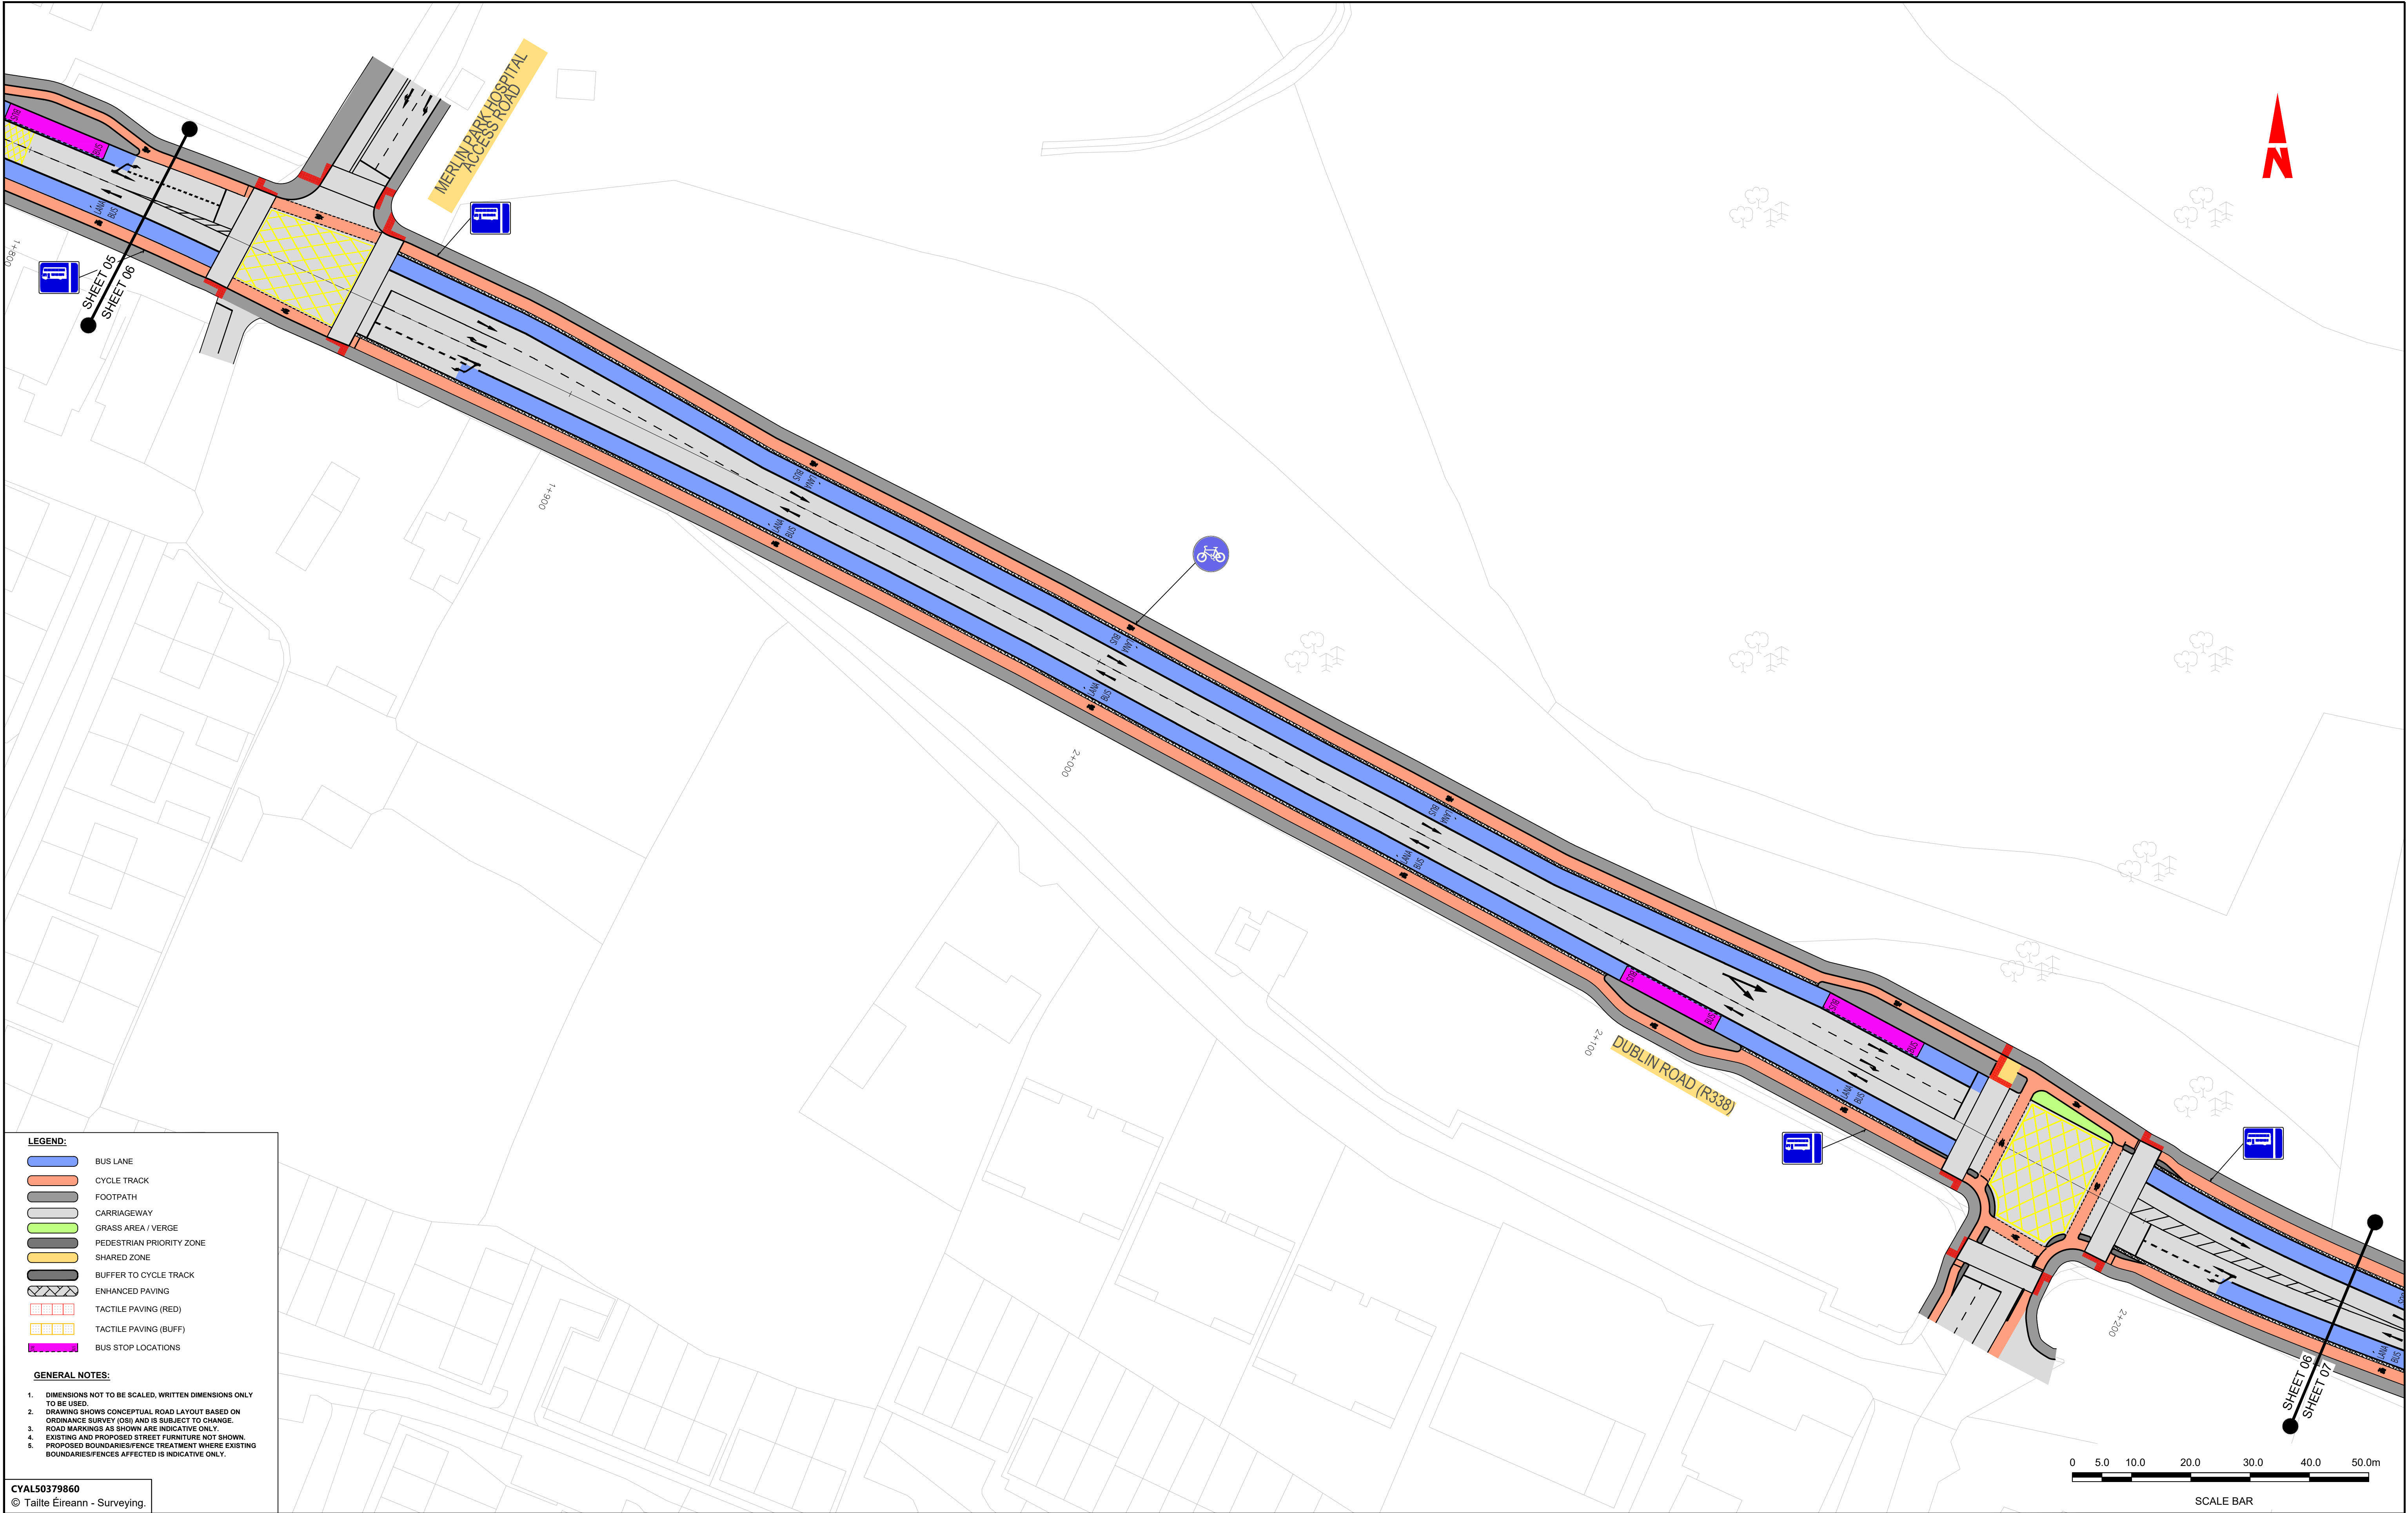



Tionscadal Éireann

Project Ireland

2040

BUS

CONNECTS

GALWAY

SUSTAINABLE TRANSPORT FOR A BETTER CITY.



Údarás Náisiúnta Iompair

National Transport Authority





Notes:

DO NOT SCALE, use figured dimensions only.


All levels are referred to Ordnance Survey Datum, Malin Head.

This drawing is the property of Barry Transportation. It is a confidential document and must not be copied, used, or its contents divulged without prior written consent. This document should not be relied on or used in circumstances other than those for which it was originally prepared. Barry Transportation accepts no responsibility for this document to any other party other than the party by whom it was commissioned.

Rev.	Date	Drawn	Description	Chk'd	Appr.
C01	06.12.24	GW	ISSUE FOR PLANNING	TD	JN

Project Title: BUSCONNECTS GALWAY: DUBLIN ROAD		Status:
Drawing Title: TRAFFIC SIGNS AND ROAD MARKINGS SHEET 06 OF 11		A1
Designed: WV	Drawing No. BCGDR-BTL-TSM_KP-XX-DR-CR-00006	Rev: C01
Drawn: WV	Scale at A1: 1:500	
Approved: JN	Date: APRIL 2023	
Reviewed: JN		

File Name : R322 Projects22407 - BusConnects Galway - Dublin Road00.GEN\021 Drawing\BCGDR-BTL-TSM_KP-XX-DR-CR-00001_Traffic_Signs_&_Road_Markings.dwg

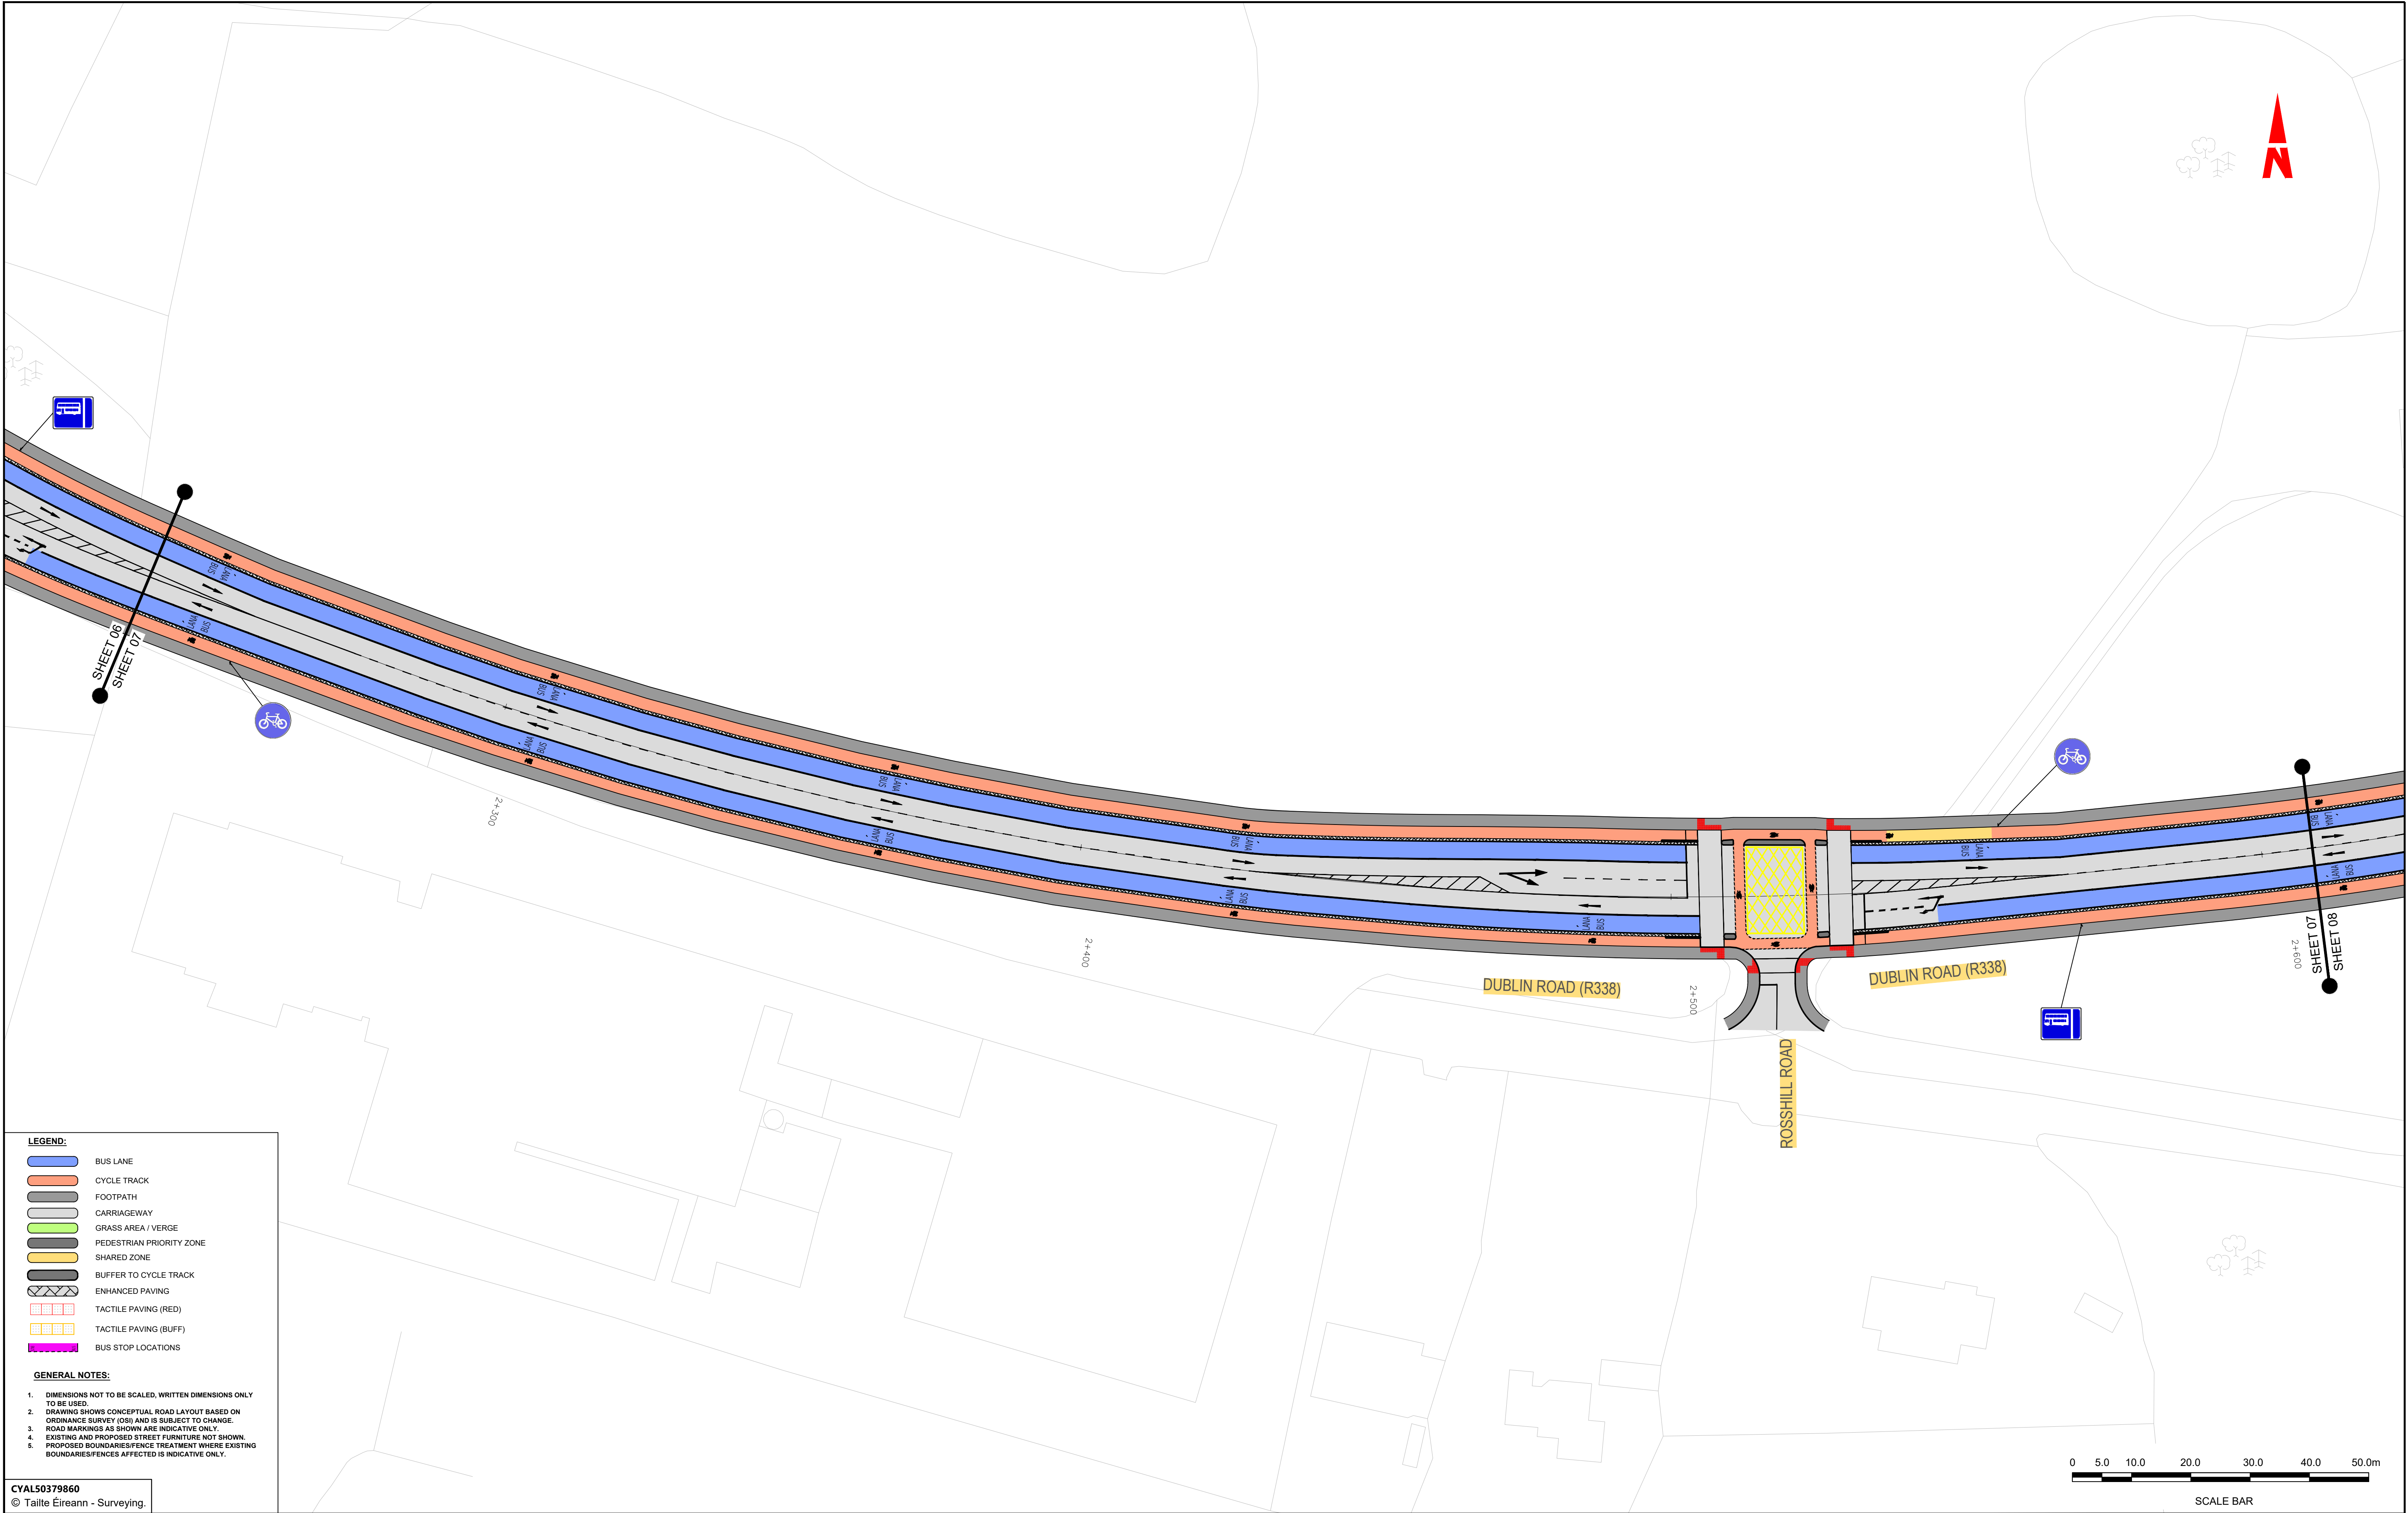



Tionscadal Éireann

Project Ireland

2040

BUS

CONNECTS

GALWAY

SUSTAINABLE TRANSPORT FOR A BETTER CITY.

NTA

Údarás Náisiúnta Iompair

National Transport Authority







BARRY

TRANSPORTATION



Notes:

DO NOT SCALE, use figured dimensions only.

All levels are referred to Ordnance Survey Datum, Malin Head.

This drawing is the property of Barry Transportation. It is a confidential document and must not be copied, used, or its contents divulged without prior written consent. This document should not be relied on or used in circumstances other than those for which it was originally prepared. Barry Transportation accepts no responsibility for this document to any other party other than the party by whom it was commissioned.

Rev.	Date	Drawn	Description	Chk'd	Appr.
001	06.12.24	GW	ISSUE FOR PLANNING	TD	JN

Project Title: BUSCONNECTS GALWAY: DUBLIN ROAD		Status:
Drawing Title: TRAFFIC SIGNS AND ROAD MARKINGS SHEET 07 OF 11		A1
Designed: WV	Drawing No. BCGDR-BTL-TSM_KP-XX-DR-CR-00007	Rev: C01
Drawn: WV	Scale at A1: 1:500	
Approved: JN	Date: APRIL 2023	
Reviewed: JN		



GENERAL NOTES:

1. DIMENSIONS NOT TO BE SCALED, WRITTEN DIMENSIONS ONLY TO BE USED.
2. DRAWING SHOWS CONCEPTUAL ROAD LAYOUT BASED ON ORDINANCE SURVEY (OSI) AND IS SUBJECT TO CHANGE.
3. ROAD MARKINGS AS SHOWN ARE INDICATIVE ONLY.
4. EXISTING AND PROPOSED STREET FURNITURE NOT SHOWN.
5. PROPOSED BOUNDARIES/FENCE TREATMENT WHERE EXISTING BOUNDARIES/FENCES AFFECTED IS INDICATIVE ONLY.




Tionscadal Éireann
Project Ireland
2040



**BUS
CONNECTS
GALWAY**
SUSTAINABLE TRANSPORT FOR A BETTER CITY



NTA
Údarás Náisiúnta Iompair
National Transport Authority

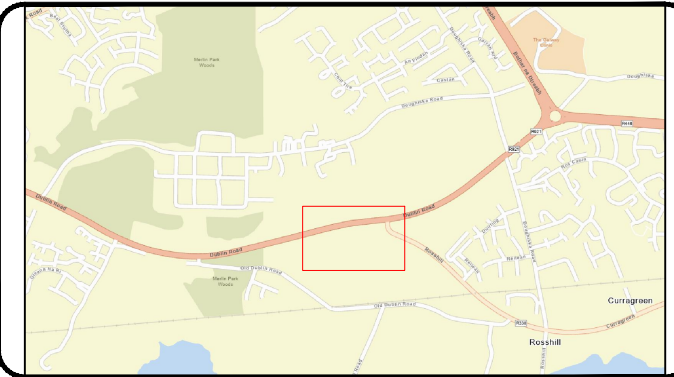

Notes:

DO NOT SCALE, use figured dimensions only.

All levels are referred to Ordnance Survey Datum, Malin Head.













This drawing is the property of Barry Transportation. It is a confidential document and must not be copied, used, or its contents divulged without prior written consent. This document should not be relied on or used in circumstances other than those for which it was originally prepared. Barry Transportation accepts no responsibility for this document to any other party other than the party by whom it was commissioned.

Rev.	Date	Drawn	Description	Chk'd	Appr
C01	06.12.24	GW	ISSUE FOR PLANNING	TD	JN

Project Title: BUSCONNECTS GALWAY: DUBLIN ROAD		Status: A1
Drawing Title: TRAFFIC SIGNS AND ROAD MARKINGS SHEET 09 OF 11		
Designed: WV	Drawing No. BCGDR-BTL-TSM_KP-XX-DR-CR-00009	Rev: C01
Drawn: WV		
Approved: JN		
Reviewed: JN		
	Scale at A1: 1:500	
	Date: APRIL 2023	

1. DIMENSIONS NOT TO BE SCALED, WRITTEN DIMENSIONS ONLY TO BE USED.
2. DRAWING SHOWS CONCEPTUAL ROAD LAYOUT BASED ON ORDINANCE SURVEY (OSI) AND IS SUBJECT TO CHANGE.
3. ROAD MARKINGS AS SHOWN ARE INDICATIVE ONLY.
4. EXISTING AND PROPOSED STREET FURNITURE NOT SHOWN.
5. PROPOSED BOUNDARIES/FENCE TREATMENT WHERE EXISTING BOUNDARIES/FENCES AFFECTED IS INDICATIVE ONLY.

LEGEND:

- | | |
|---|--------------------------|
|  | BUS LANE |
|  | CYCLE TRACK |
|  | FOOTPATH |
|  | CARRIAGEWAY |
|  | GRASS AREA / VERGE |
|  | PEDESTRIAN PRIORITY ZONE |
|  | SHARED ZONE |
|  | BUFFER TO CYCLE TRACK |
|  | ENHANCED PAVING |
|  | TACTILE PAVING (RED) |
|  | TACTILE PAVING (BUFF) |
|  | BUS STOP LOCATIONS |



DUBLIN ROAD (R338)

Existing Advance
Directional Sign for
Galway/Oranmore
to be retained

Existing Directional Sign for
Oranmore to be retained

Area Under Construction

CYAL50379860
© Tailte Éireann - Surveying.

A horizontal scale bar with major tick marks at 0, 5.0, 10.0, 20.0, 30.0, 40.0, and 50.0m. The bar is divided into five equal segments of 10.0m each.


SCALE BAR



**BUS
CONNECTS
GALWAY**
SUSTAINABLE TRANSPORT FOR A BETTER CITY



NTA
Údarás Náisiúnta Iompair
National Transport Authority

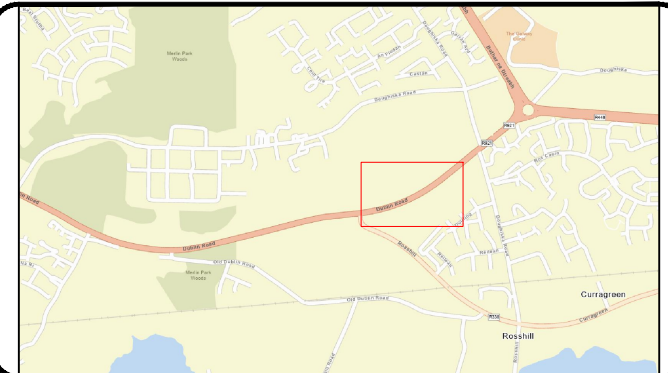

Notes:

DO NOT SCALE, use figured dimensions only.

All levels are referred to Ordnance Survey Datum, Malin Head.

This drawing is the property of Barry Transportation. It is a confidential document and must not be copied, used, or contents divulged without prior written consent. This document should not be relied on or used in circumstances other than those for which it was originally prepared. Barry Transportation accepts no responsibility for this document to any other party other than the party by whom it was commissioned.

Rev.	Date	Drawn	Description	Chk'd	App'd
C01	06.12.24	GW	ISSUE FOR PLANNING	TD	JN

Project Title: BUSCONNECTS GALWAY: DUBLIN ROAD		Status: A1
Drawing Title: TRAFFIC SIGNS AND ROAD MARKINGS SHEET 10 OF 11		
Designed: WV	Drawing No. BCGDR-BTL-TSM_KP-XX-DR-CR-00010	Rev: C01
Drawn: WV		
Approved: JN		
Reviewed: JN		
Scale at A1: 1:500		
Date: APRIL 2023		

CYAL50379860
© Tailte Éireann - Surveying.

[illegible]

Notes:

DO NOT SCALE, use figured dimensions only.

All levels are referred to Ordnance Survey Datum, Malin Head.

This drawing is the property of Barry Transportation. It is a confidential document and must not be copied, used, or its contents divulged without prior written consent. This document should not be relied on or used in circumstances other than those for which it was originally prepared. Barry Transportation accepts no responsibility for this document to any other party other than the party by whom it was commissioned.

Project Title: BUSCONNECTS GALWAY: DUBLIN ROAD		Status: A1
Drawing Title: TRAFFIC SIGNS AND ROAD MARKINGS SHEET 11 OF 11		
Designed: WV	Drawing No. BCGDR-BTL-TSM_KP-XX-DR-CR-00011	Rev: C01
Drawn: WV		
Approved: JN		
Reviewed: JN		
	Scale at A1: 1:500	
	Date: APRIL 2023	