

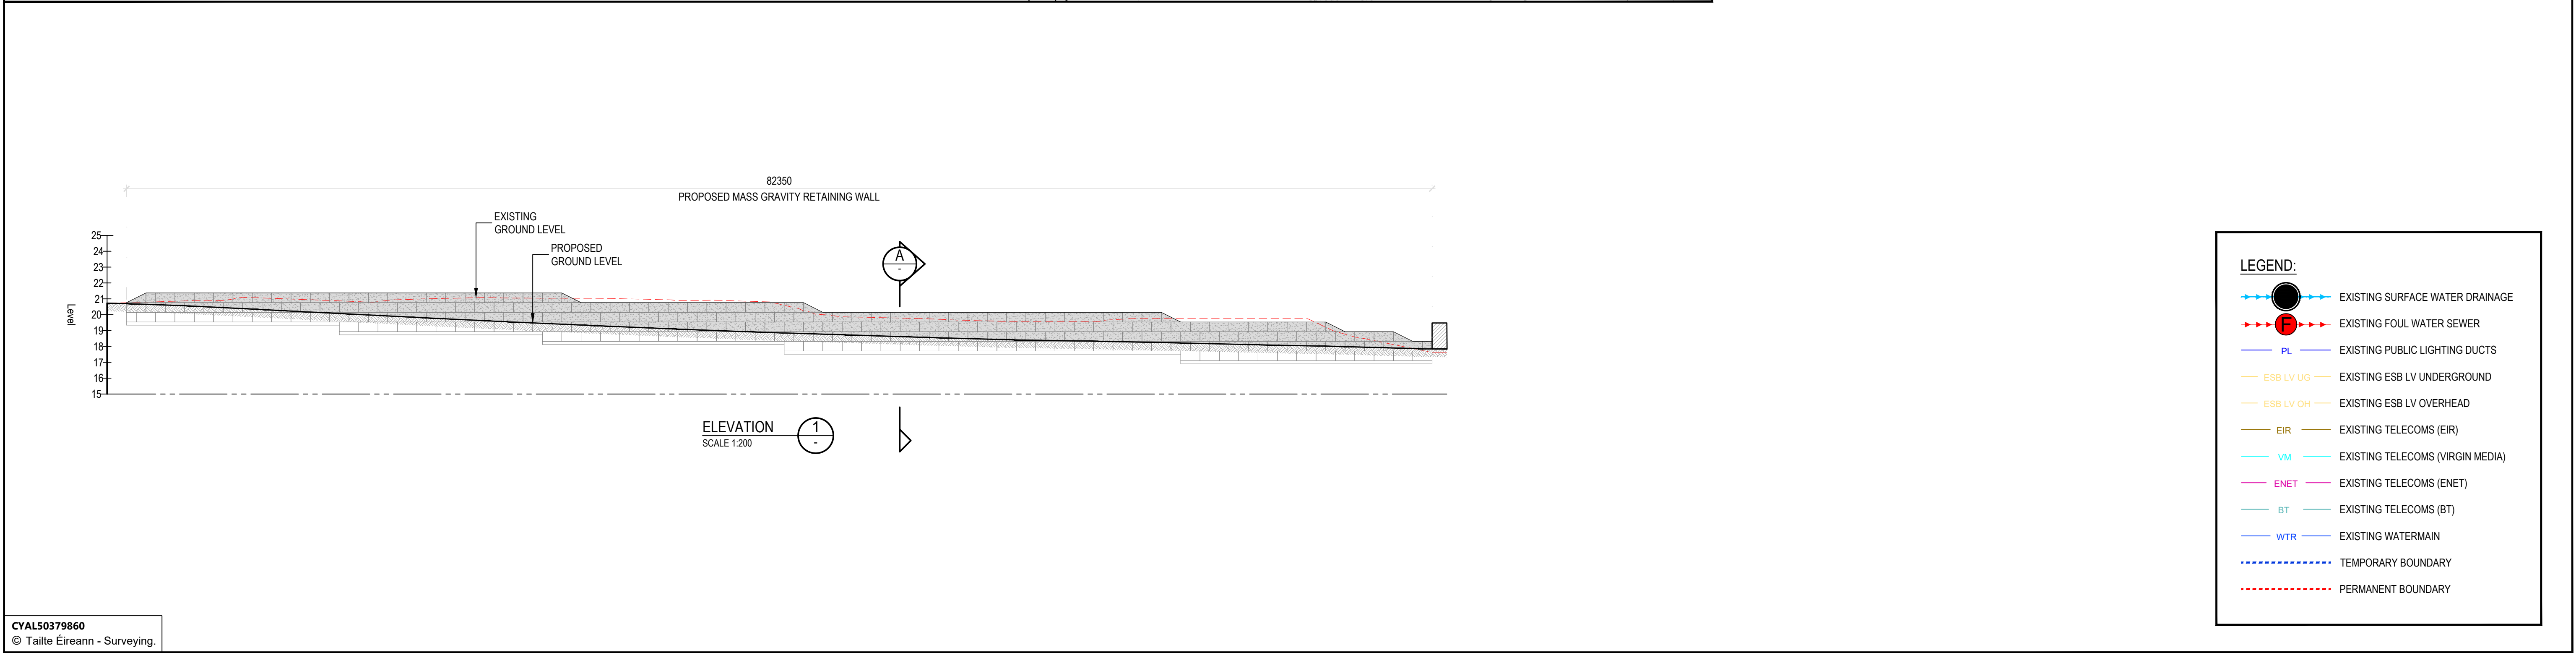


Retaining Walls

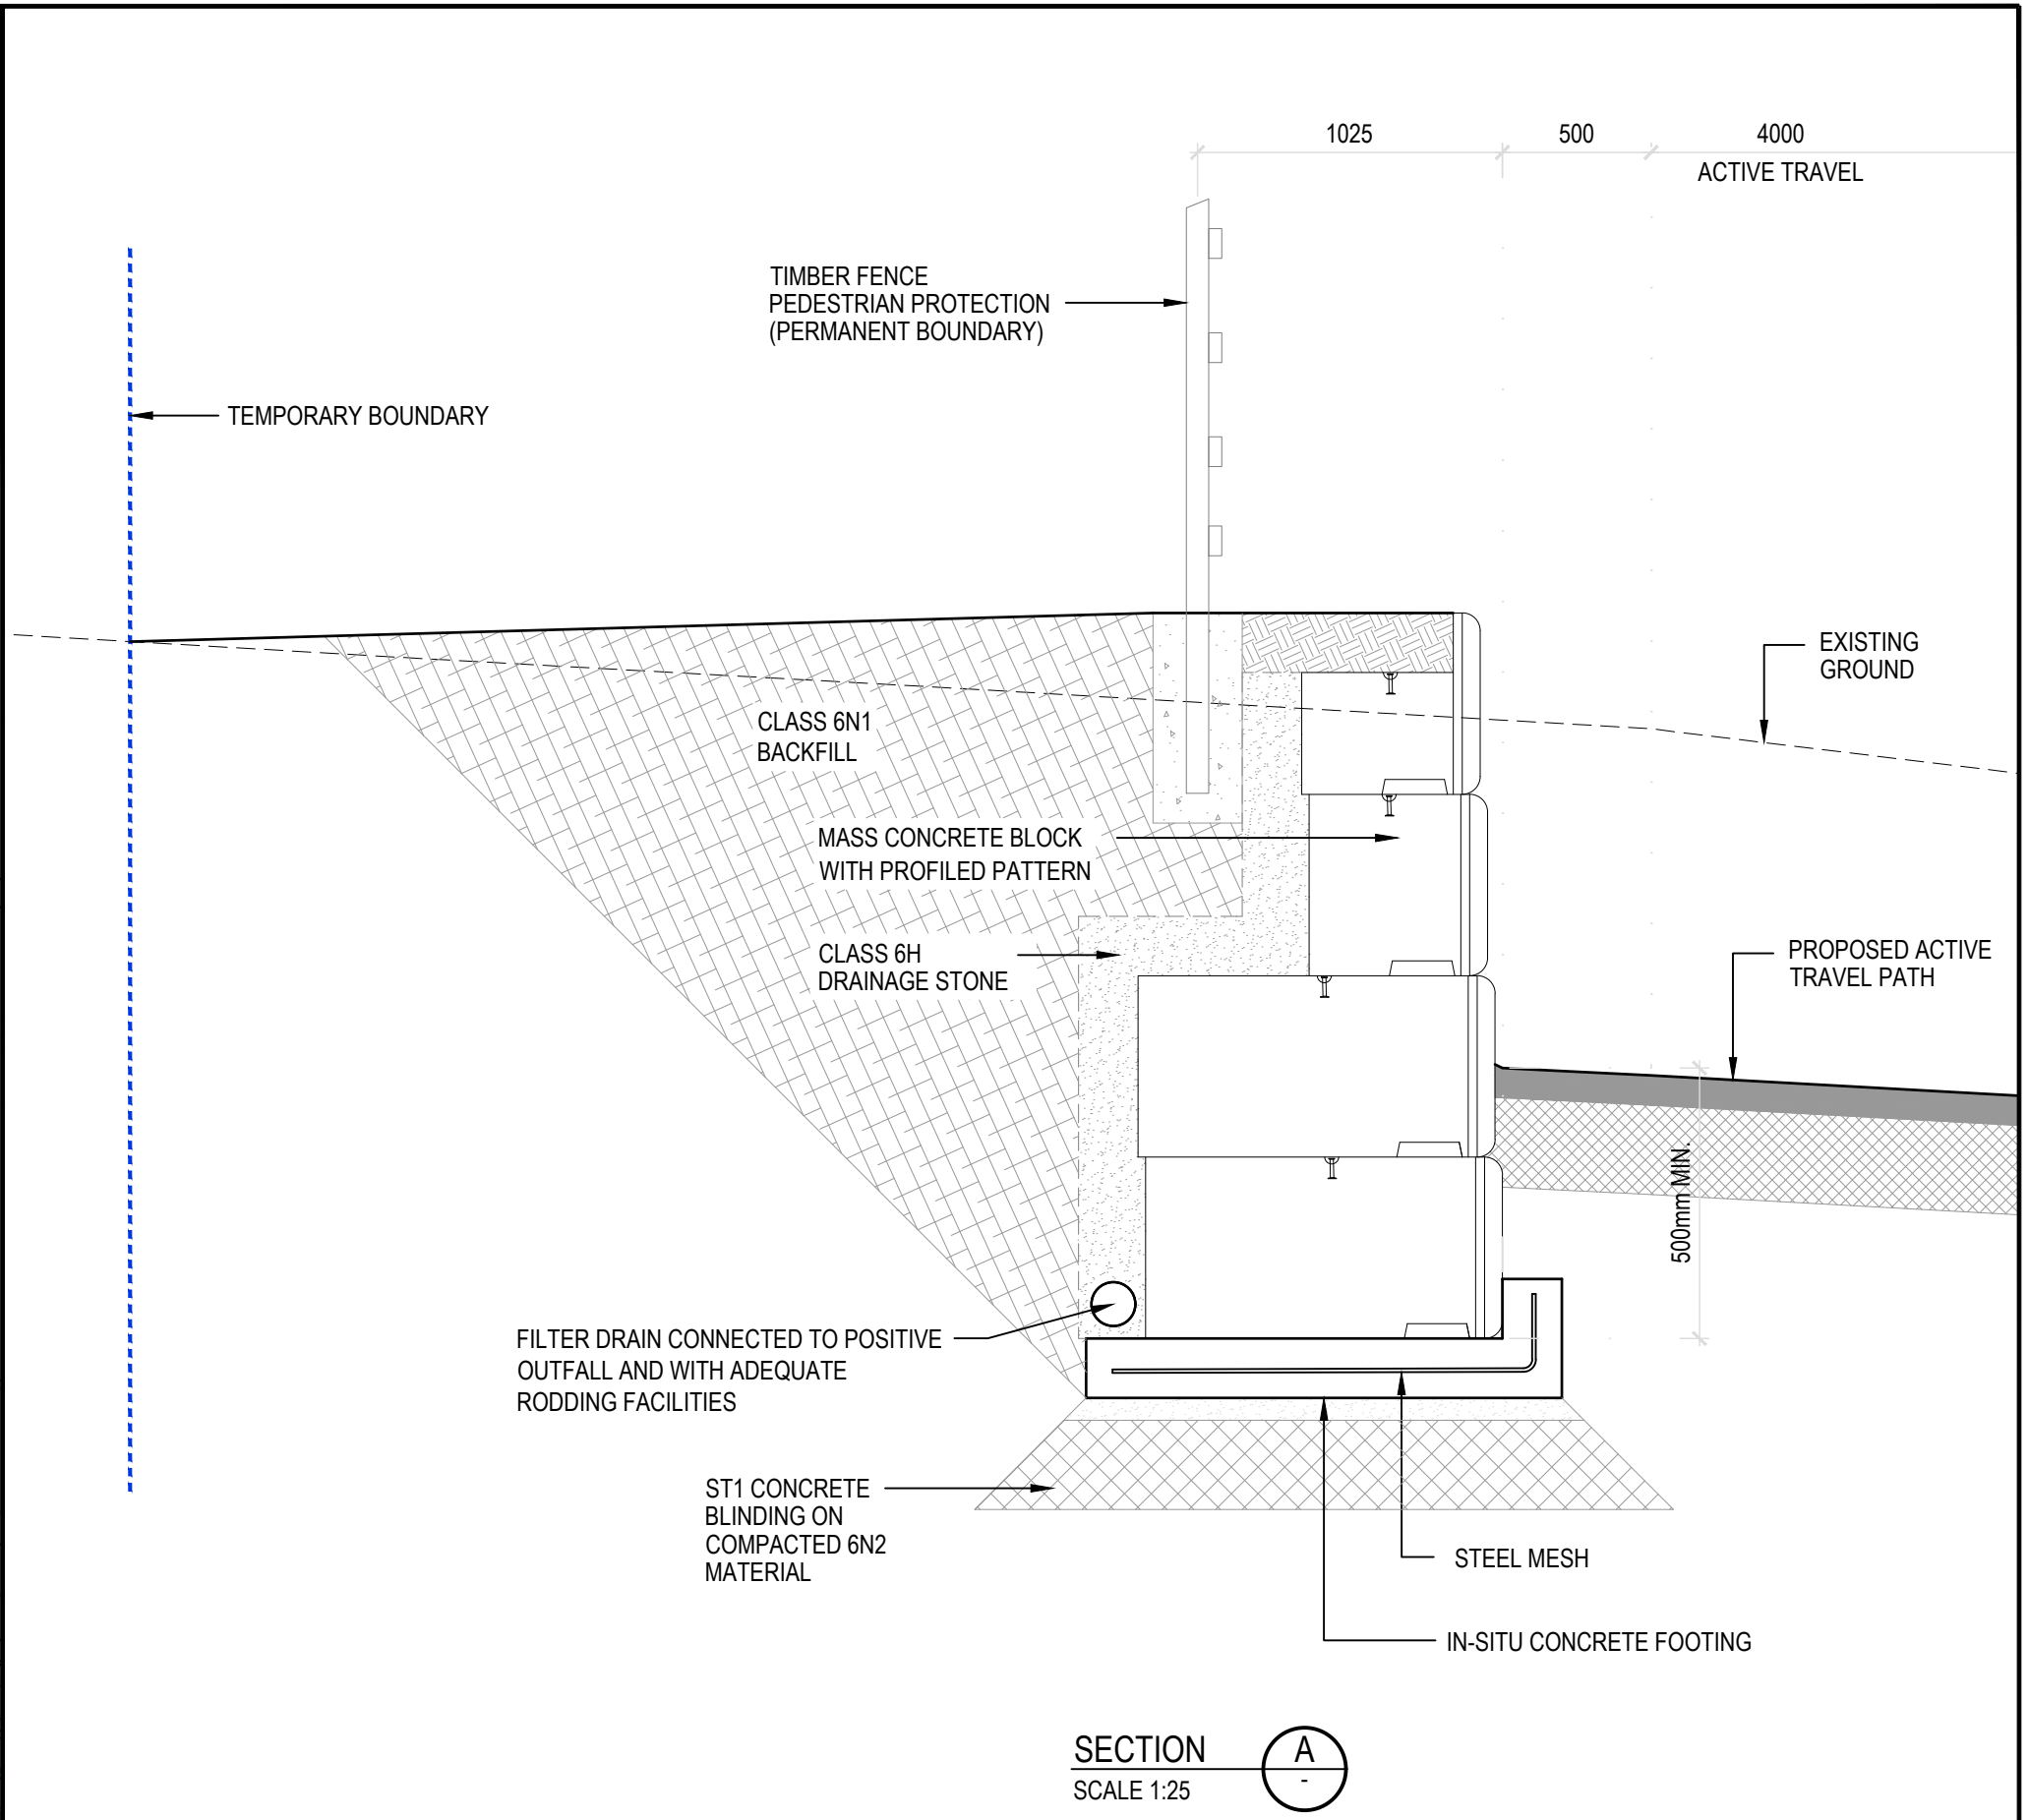

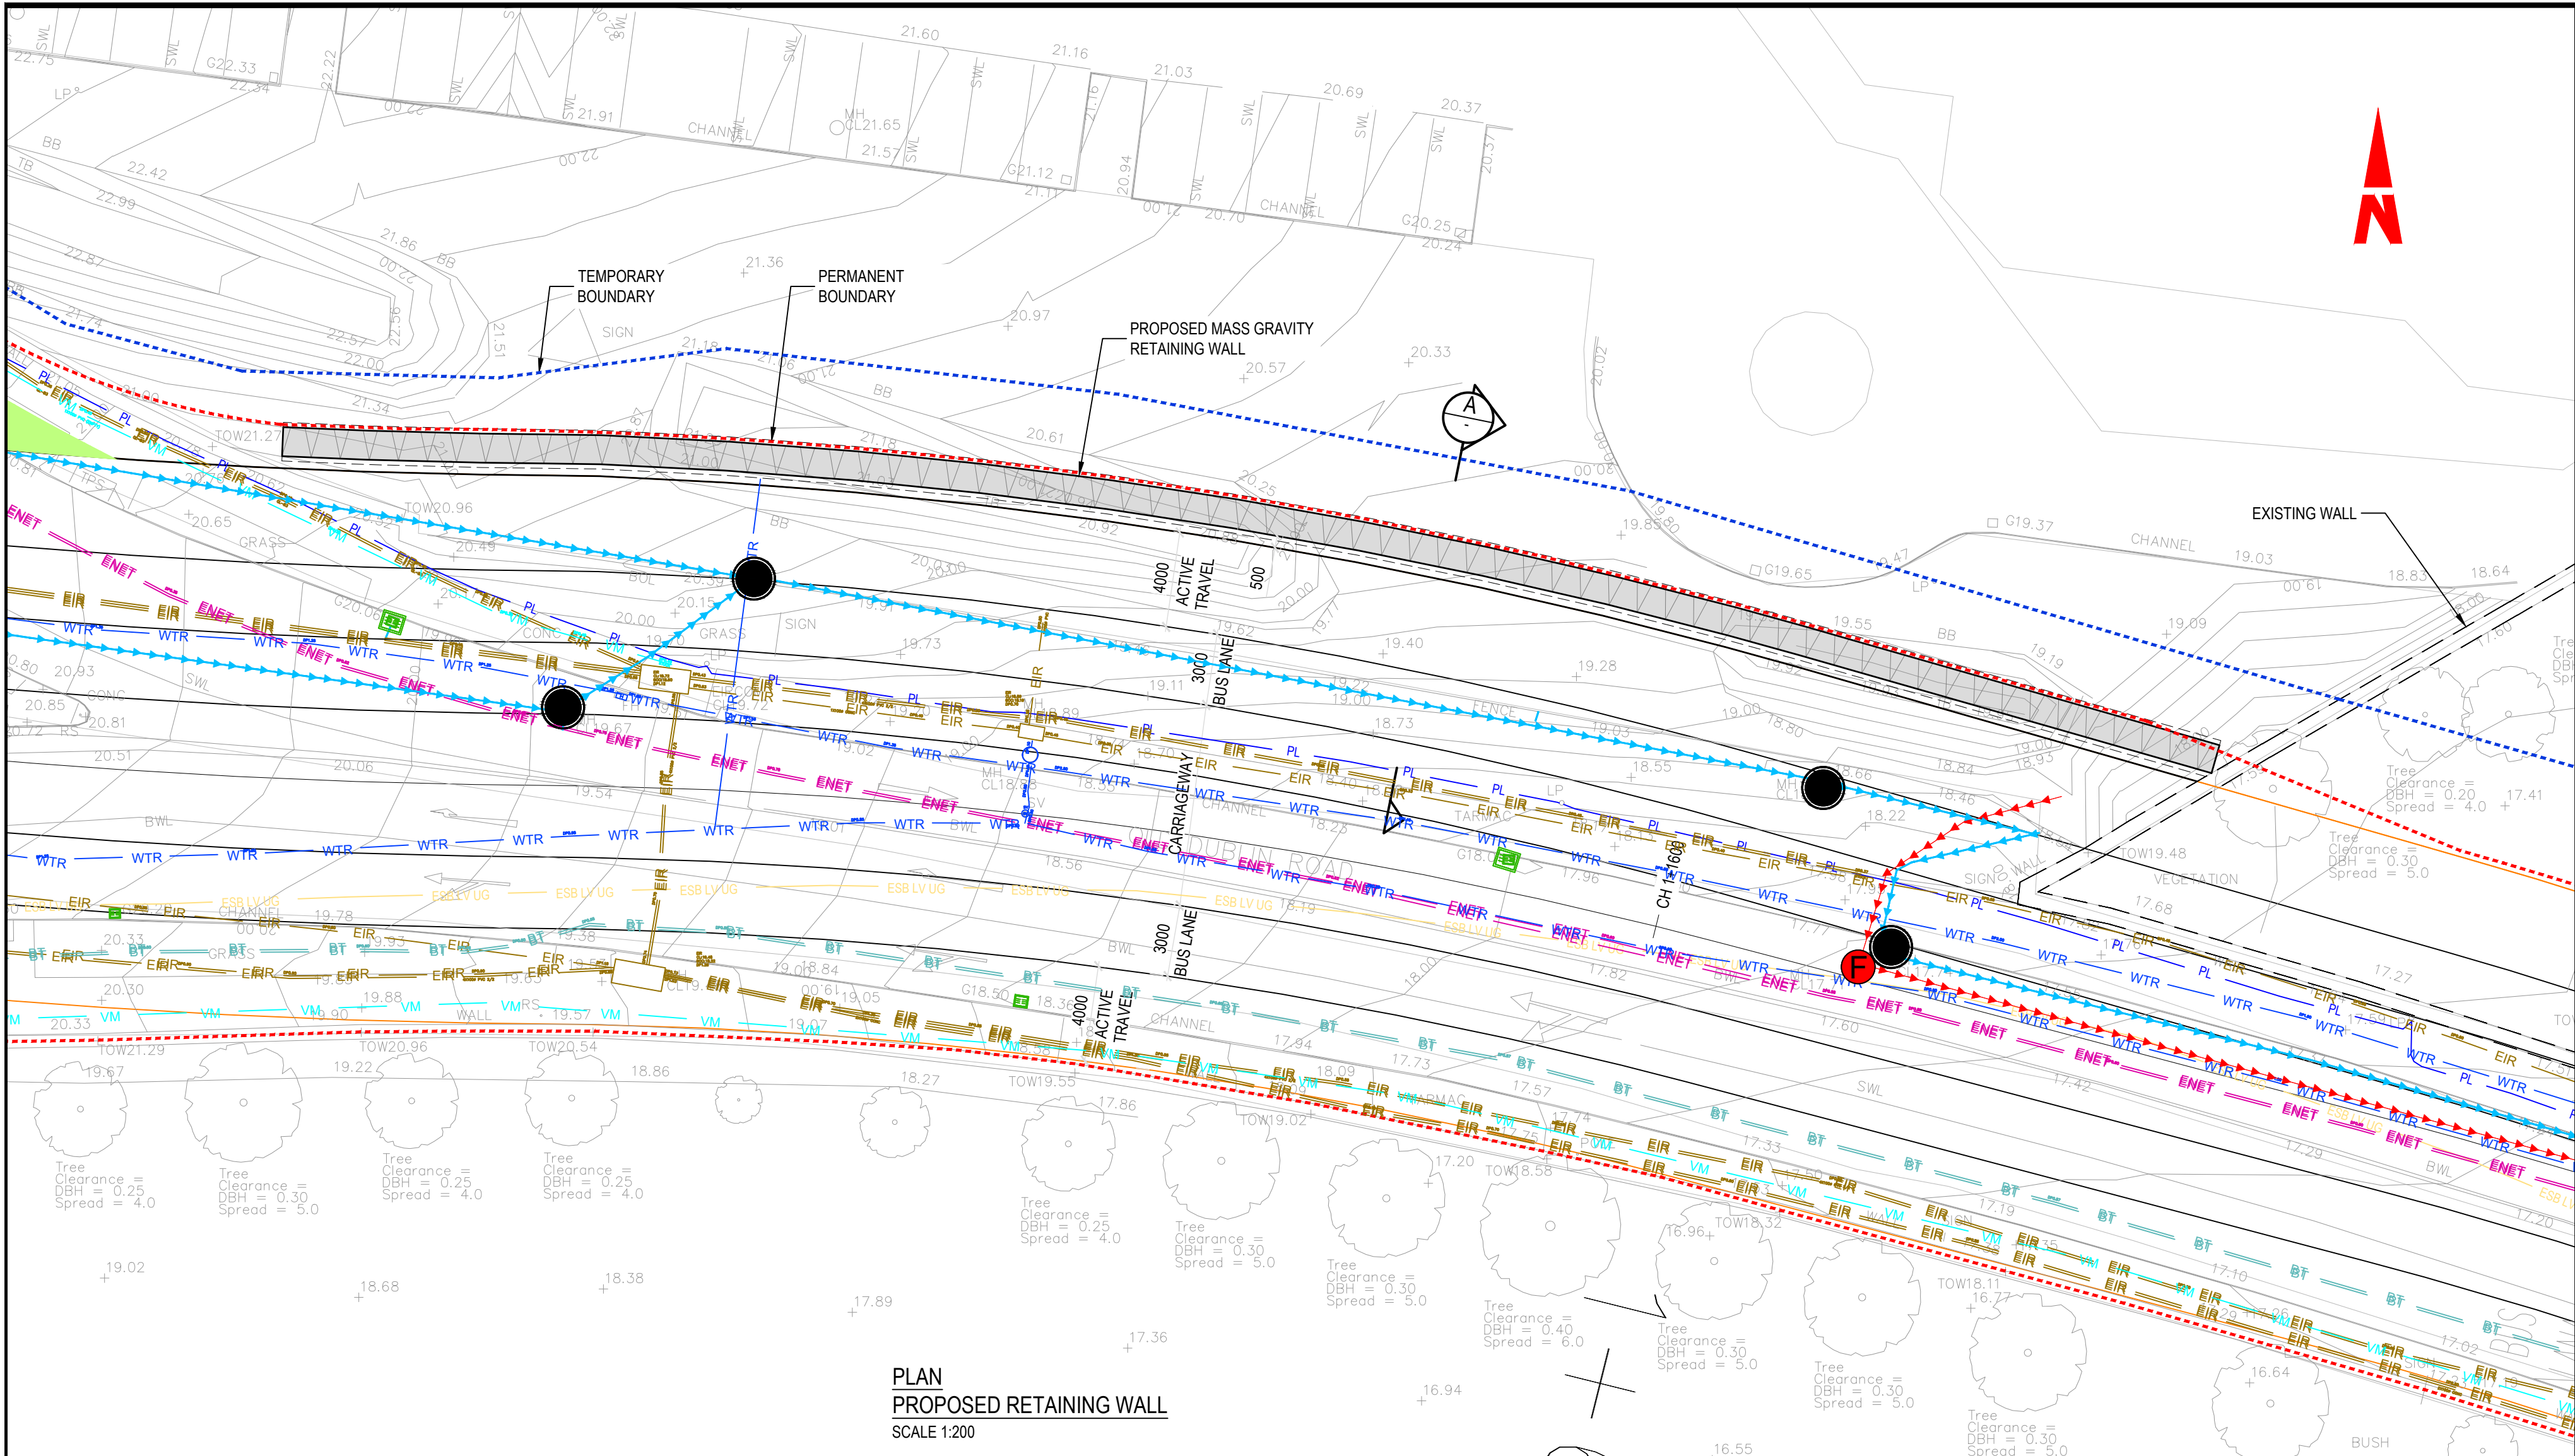

CVAL50379860
© Taitte Éireann - Surveying.

Rev.	Date	Drawn	Description	Chk'd	Appr.
C01	06.12.24	GW	ISSUE FOR PLANNING	WL	JN

Project Title:	BUSCONNECTS GALWAY: DUBLIN ROAD	Status:	A1
Drawing Title:	RETAINING WALL GENERAL ARRANGEMENT	Rev:	C01
Designed: WV	Drawing No. BCGDR-BTL-SPW_XX-DR-SE-0101		
Drawn: DG	Scale at A1: As Shown		
Approved: WL	Date: OCTOBER 2023		
Reviewed: JN			