

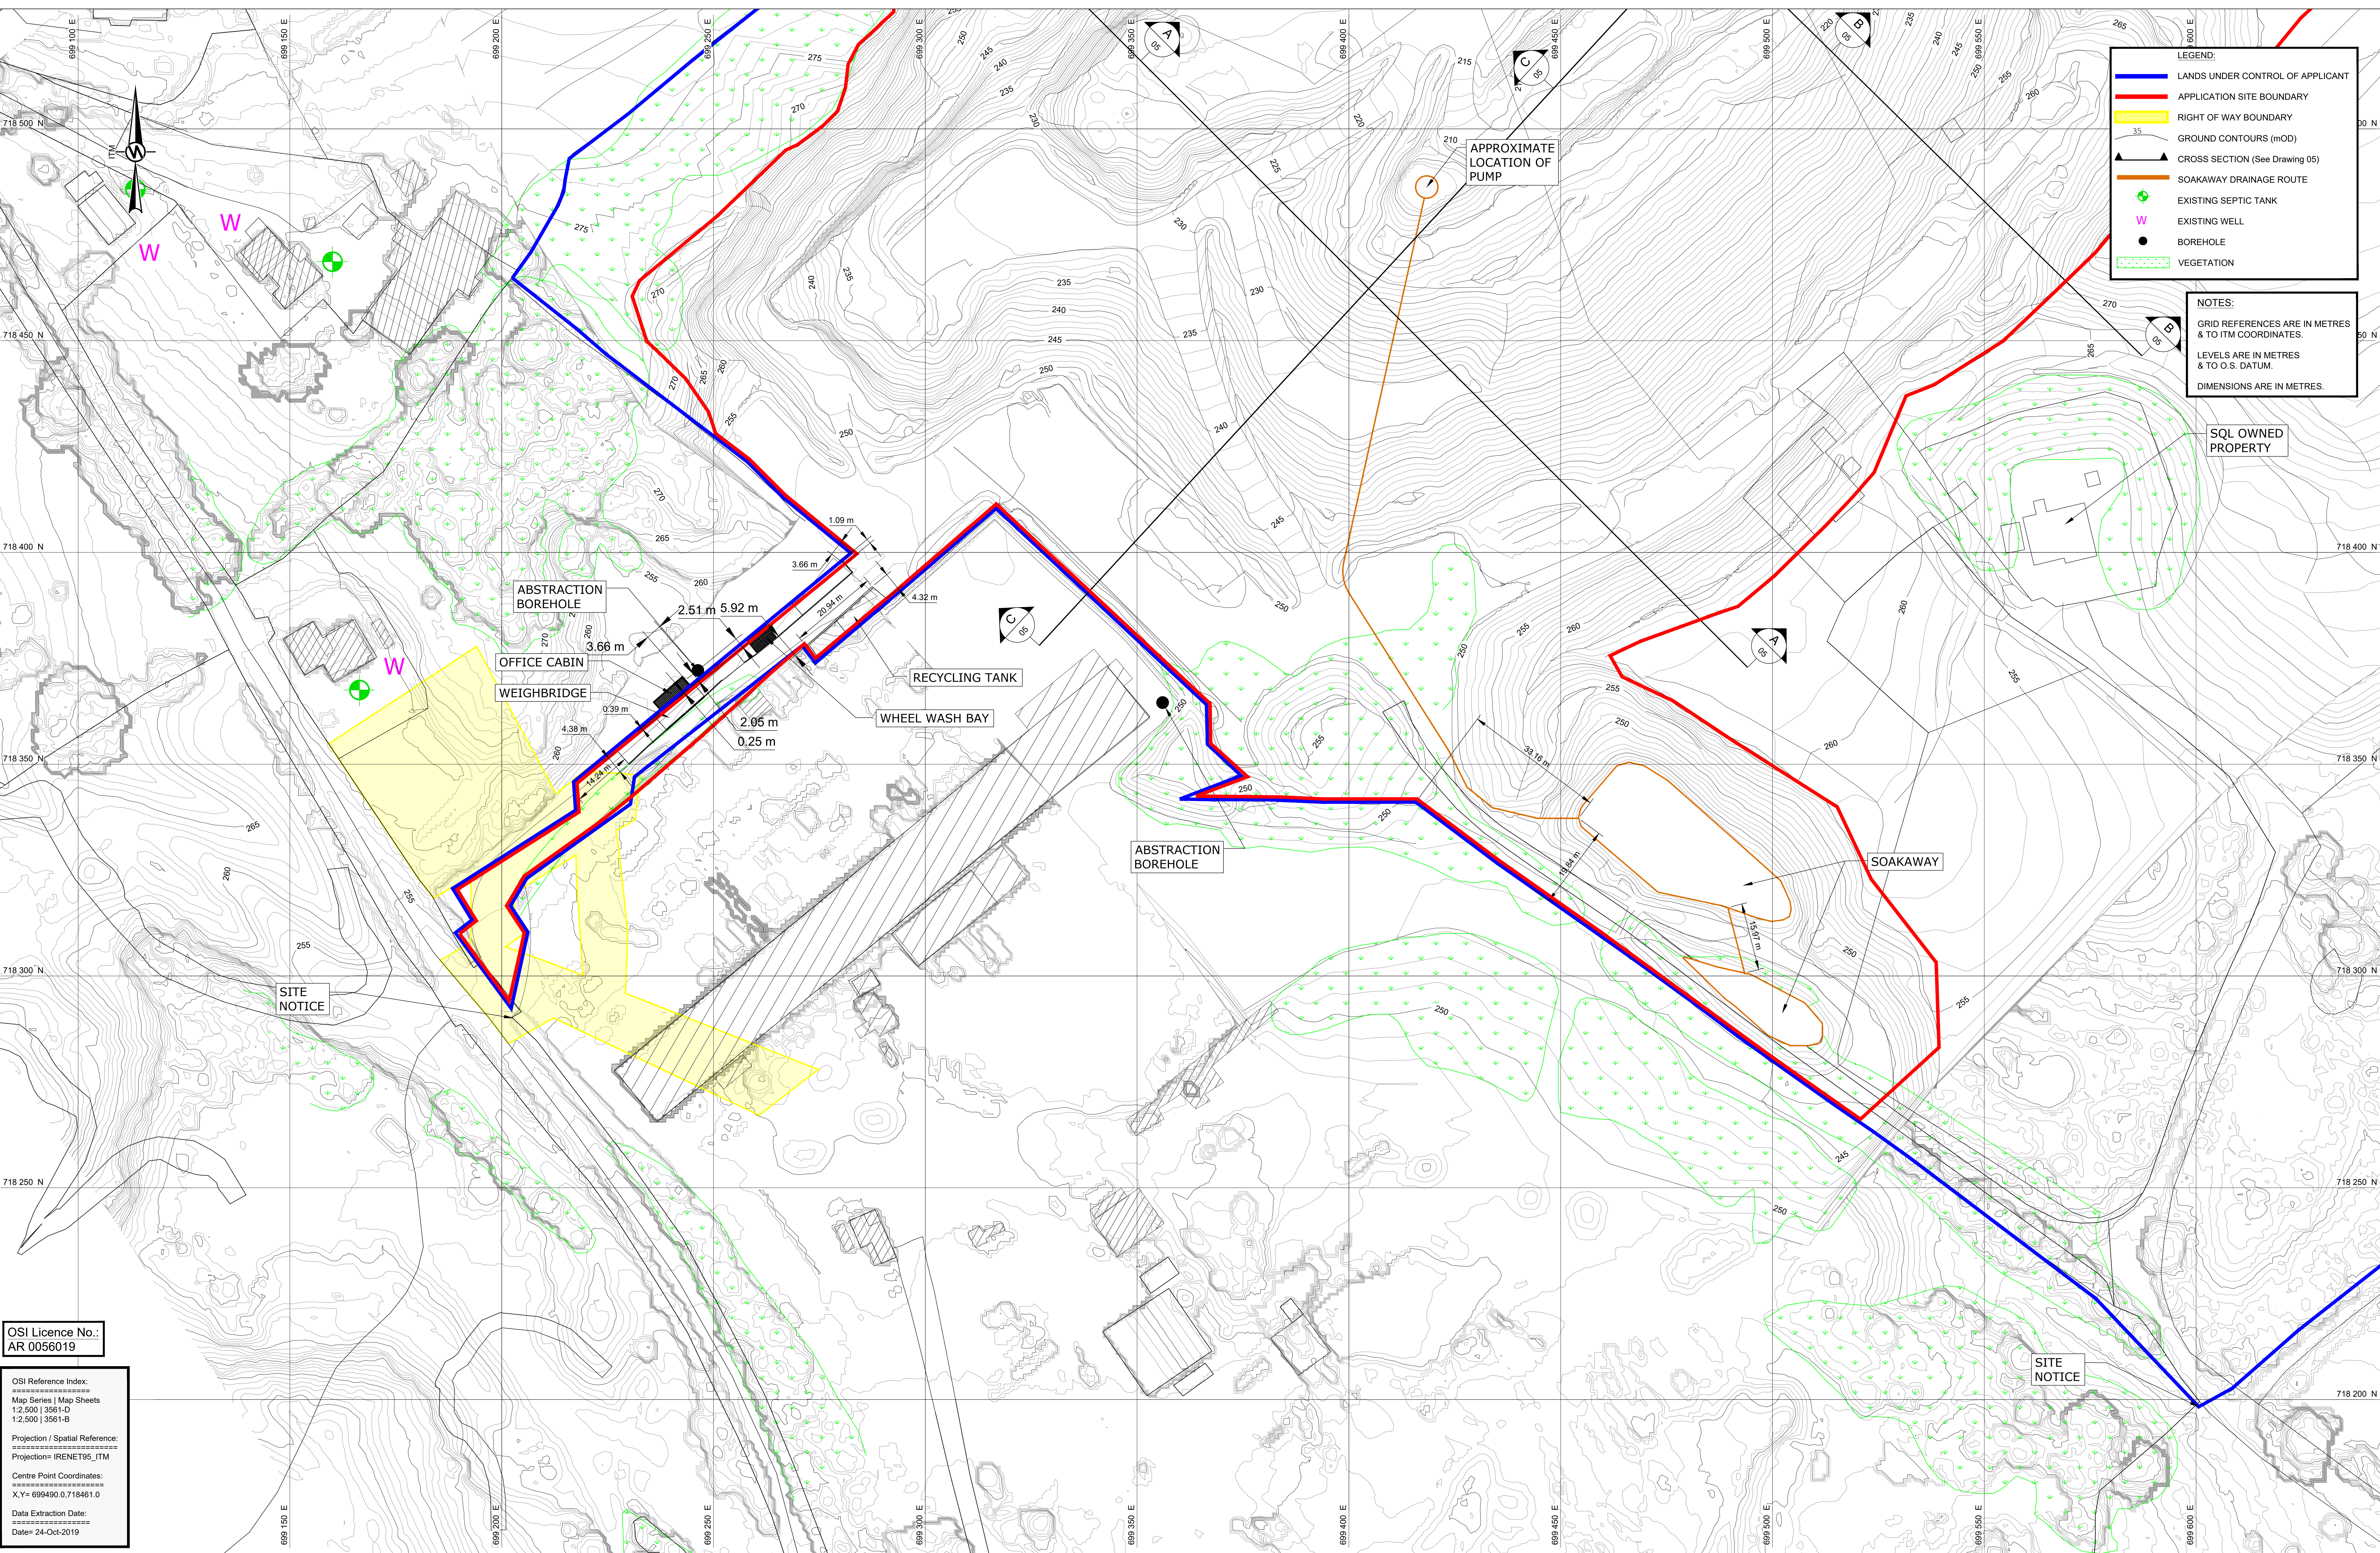


File Path: \\wsp\phoenix\GIS\Shillelagh Quarry\CAD\11_M002\Tech\Info\1-Common\03_Drawing\03L APPLICATION - 1 File Name: 03L Shillelagh Quarry\CAD\11_M002\Tech\Info\1-Common\03_Drawing\03L APPLICATION - 1 Date: 2025-02-05 Time: 11:29:36 am
Print: \\wsp\phoenix\GIS\Shillelagh Quarry\CAD\11_M002\Tech\Info\1-Common\03_Drawing\03L APPLICATION - 1 File Name: 03L Shillelagh Quarry\CAD\11_M002\Tech\Info\1-Common\03_Drawing\03L APPLICATION - 1 Date: 2025-02-05 Time: 11:29:36 am

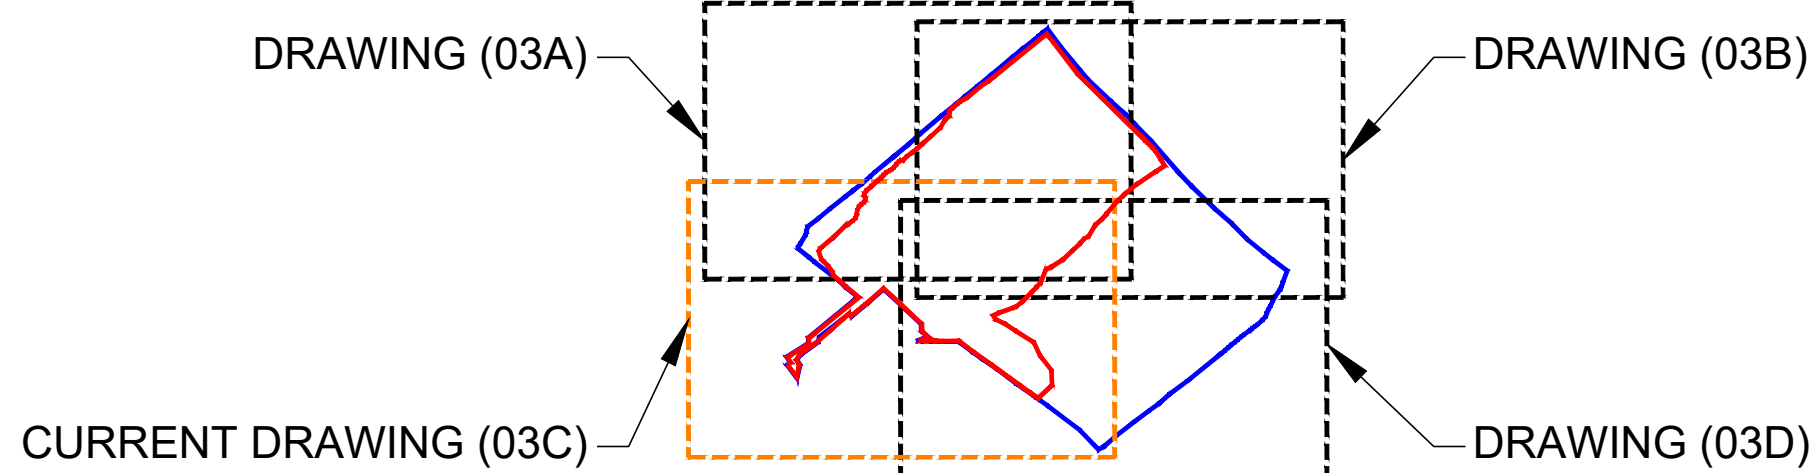

OSI Licence No.:
AR 0056019

OSI Reference Index:
Map Series | Map Sheets
1:2,500 | 3561-D
1:2,500 | 3561-E
Projection / Spatial Reference:
Projection= IRENET95_ITM
Centre Point Coordinates:
X,Y= 699490.0,718461.0
Data Extraction Date:
Date= 24-Oct-2019

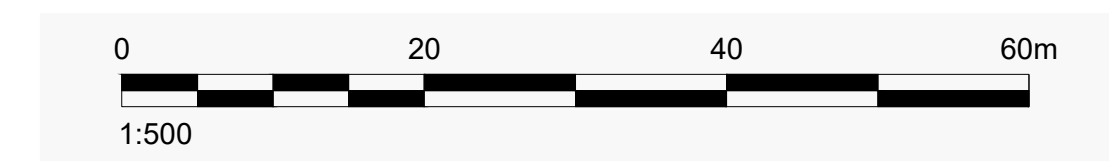

CLIENT
SHILLELAGH QUARRIES LTD.

CONSULTANT
wsp

YYYY-MM-DD 2025-Feb05
DESIGNED POB
PREPARED BVV
REVIEWED RT
APPROVED BB

PROJECT
SECTION 37L APPLICATION, SHILLELAGH QUARRY,
HEMPSTOWN COMMONS, BLESSINGTON, Co. KILDARE

TITLE
**EXISTING SITE CONDITIONS
SHEET 3 OF 4**

PROJECT NO. DRAWING NO. REV. SCALE
IE0037007.4788 03C A 1:500 A0

IF THIS MEASUREMENT DOES NOT MATCH WHAT IS SHOWN, THE SHEET SIZE HAS BEEN MODIFIED FROM 180xA0 TO 25 mm