


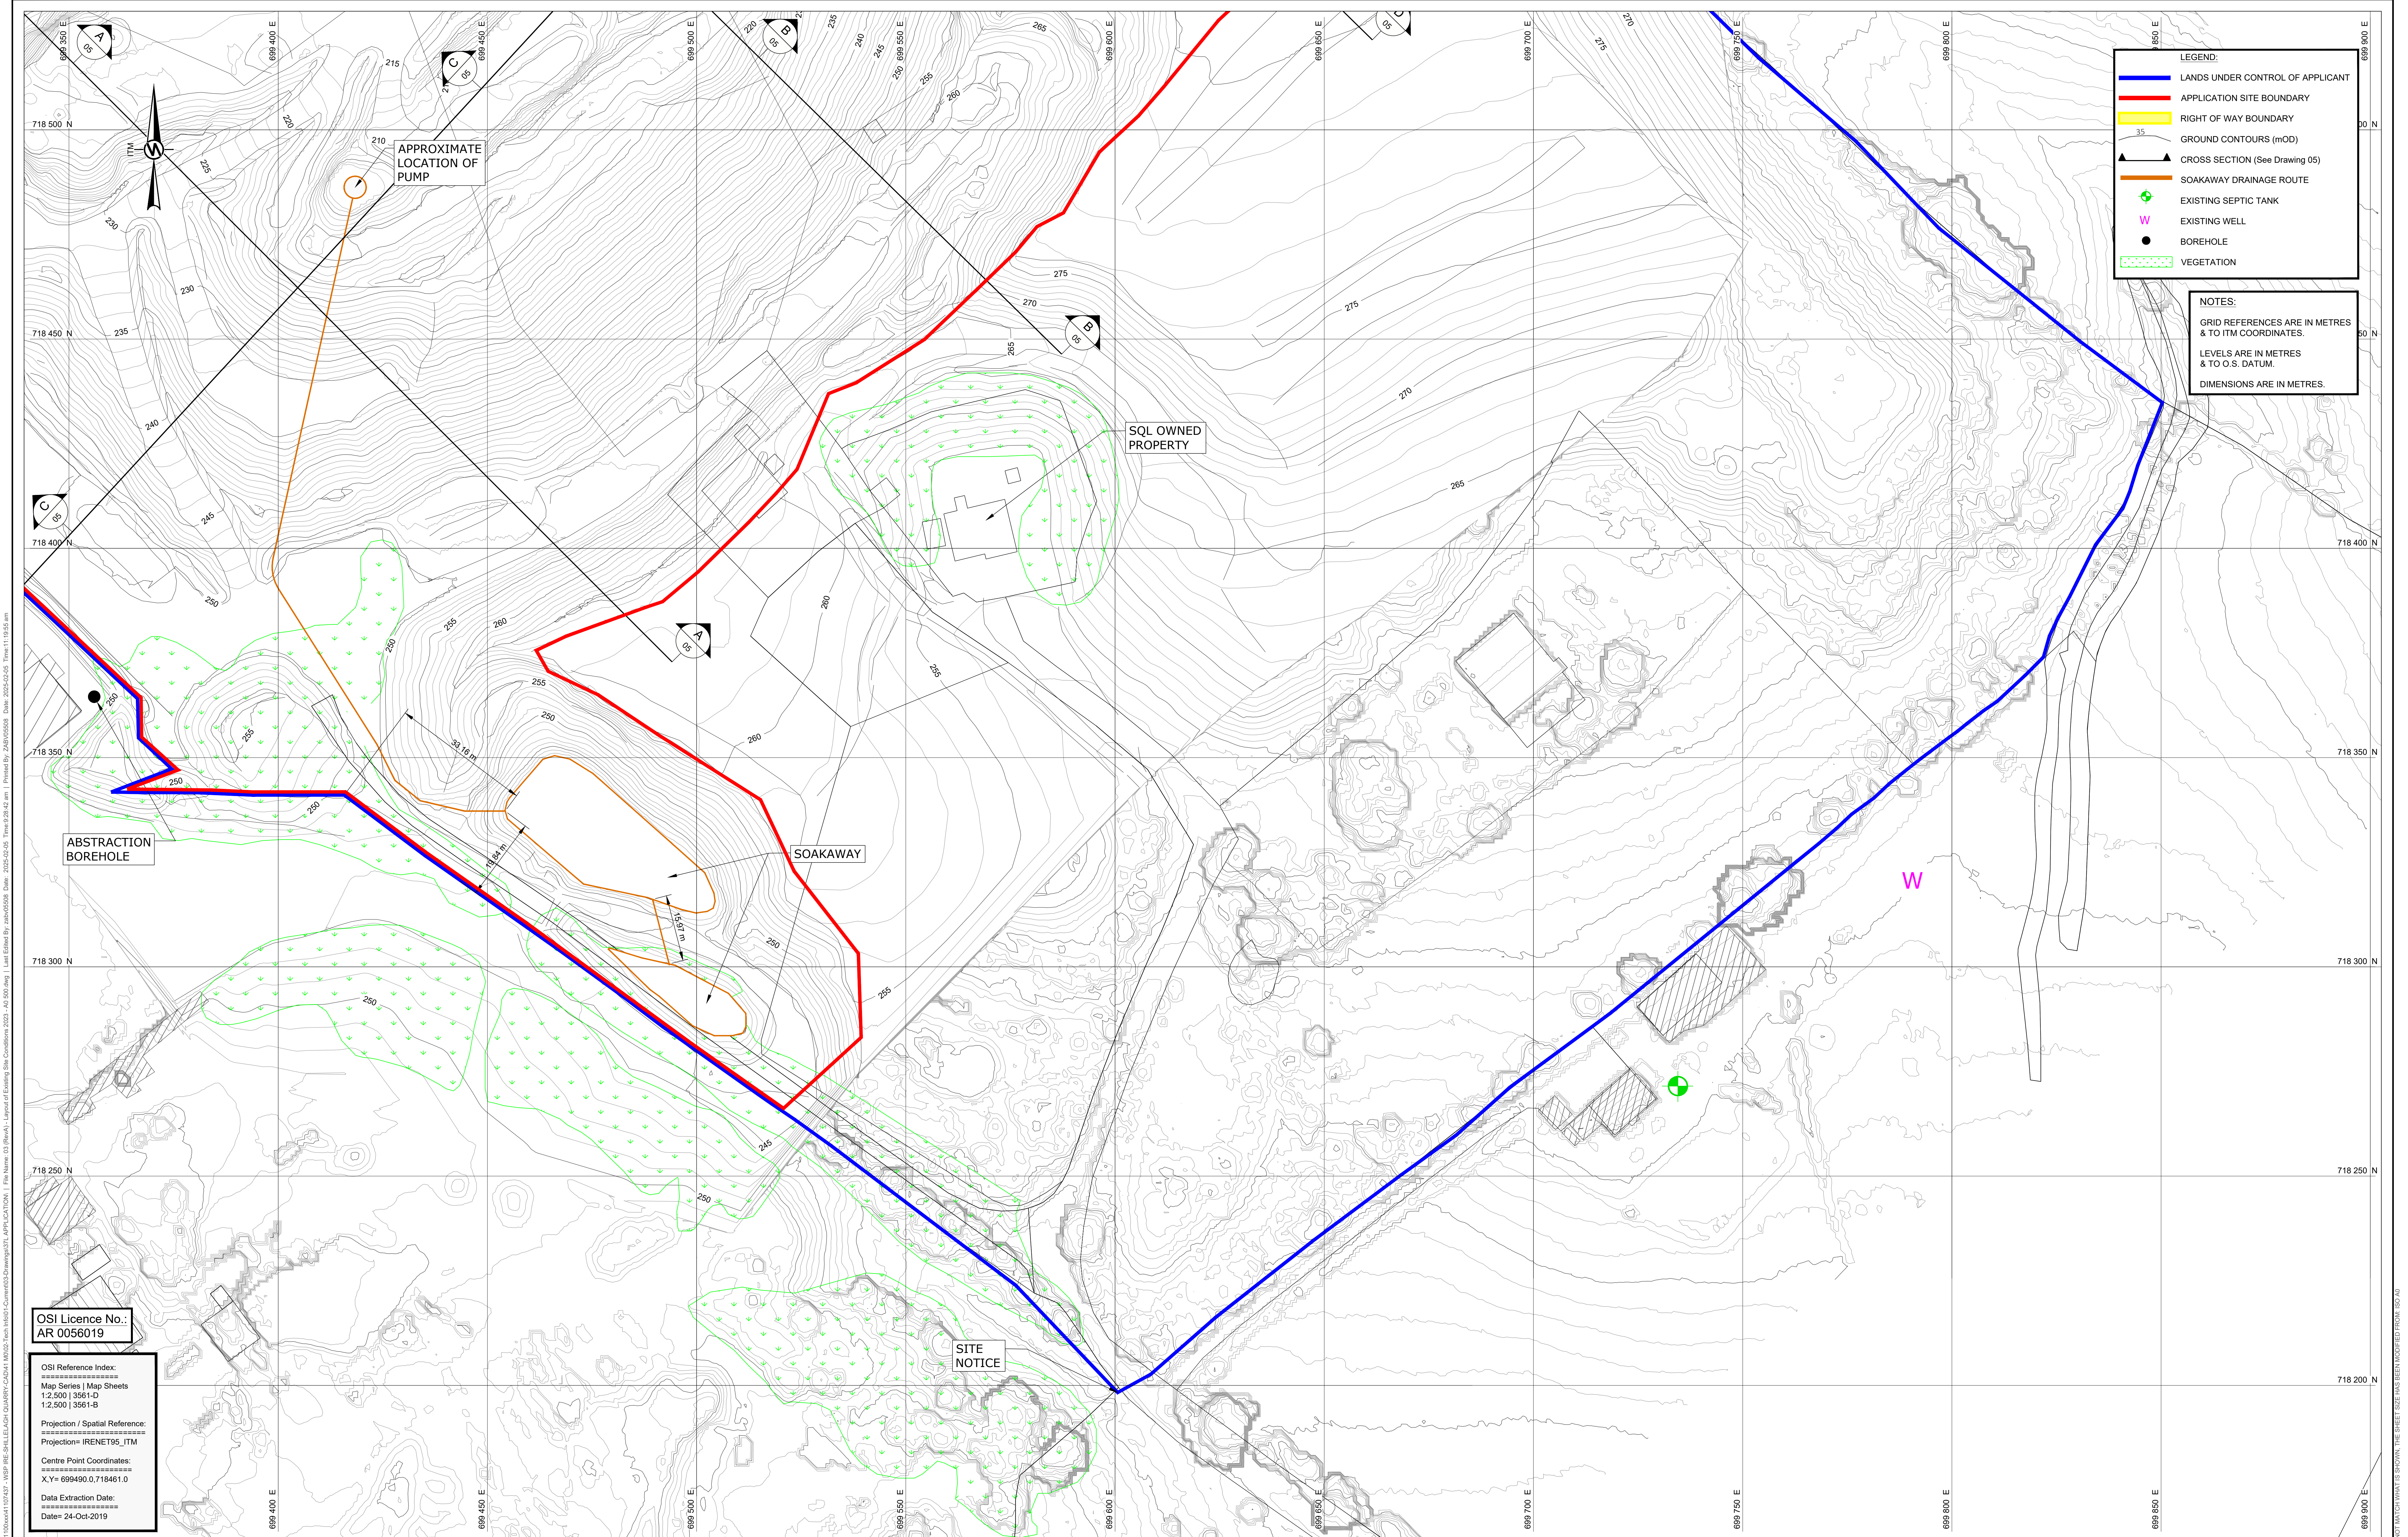

CLIENT
SHILLELAGH QUARRIES LTD.

CONSULTANT



YYYY-MM-DD 2025-Feb05
DESIGNED POB
PREPARED BVV
REVIEWED RT
APPROVED BB

PROJECT
SECTION 37L APPLICATION, SHILLELAGH QUARRY,
HEMPSTOWN COMMONS, BLESSINGTON, Co. KILDARE

TITLE

EXISTING SITE CONDITIONS
SHEET 4 OF 4

PROJECT NO. IE0037007.4788

DRAWING NO. 03D

REV. A

SCALE
1:500 A0