


Path: \\wsp\phoenix\GIS\Map2\Control - Data\Projects\4110\Drawings\107427 - WSP IRE-SHILLELAGH QUARRY-CAD\11-M002-Tech\107427-Common\03-Drawings\201 APPLICANT - I File Name: 04 (Private) - Layout of Proposed Site Conditions - A0 500.dwg | Last Edited By: jano05208 Date: 2025-01-28 Time: 0:05:35 pm | Printed By: jano05208 Date: 2025-01-28 Time: 11:21:25 am

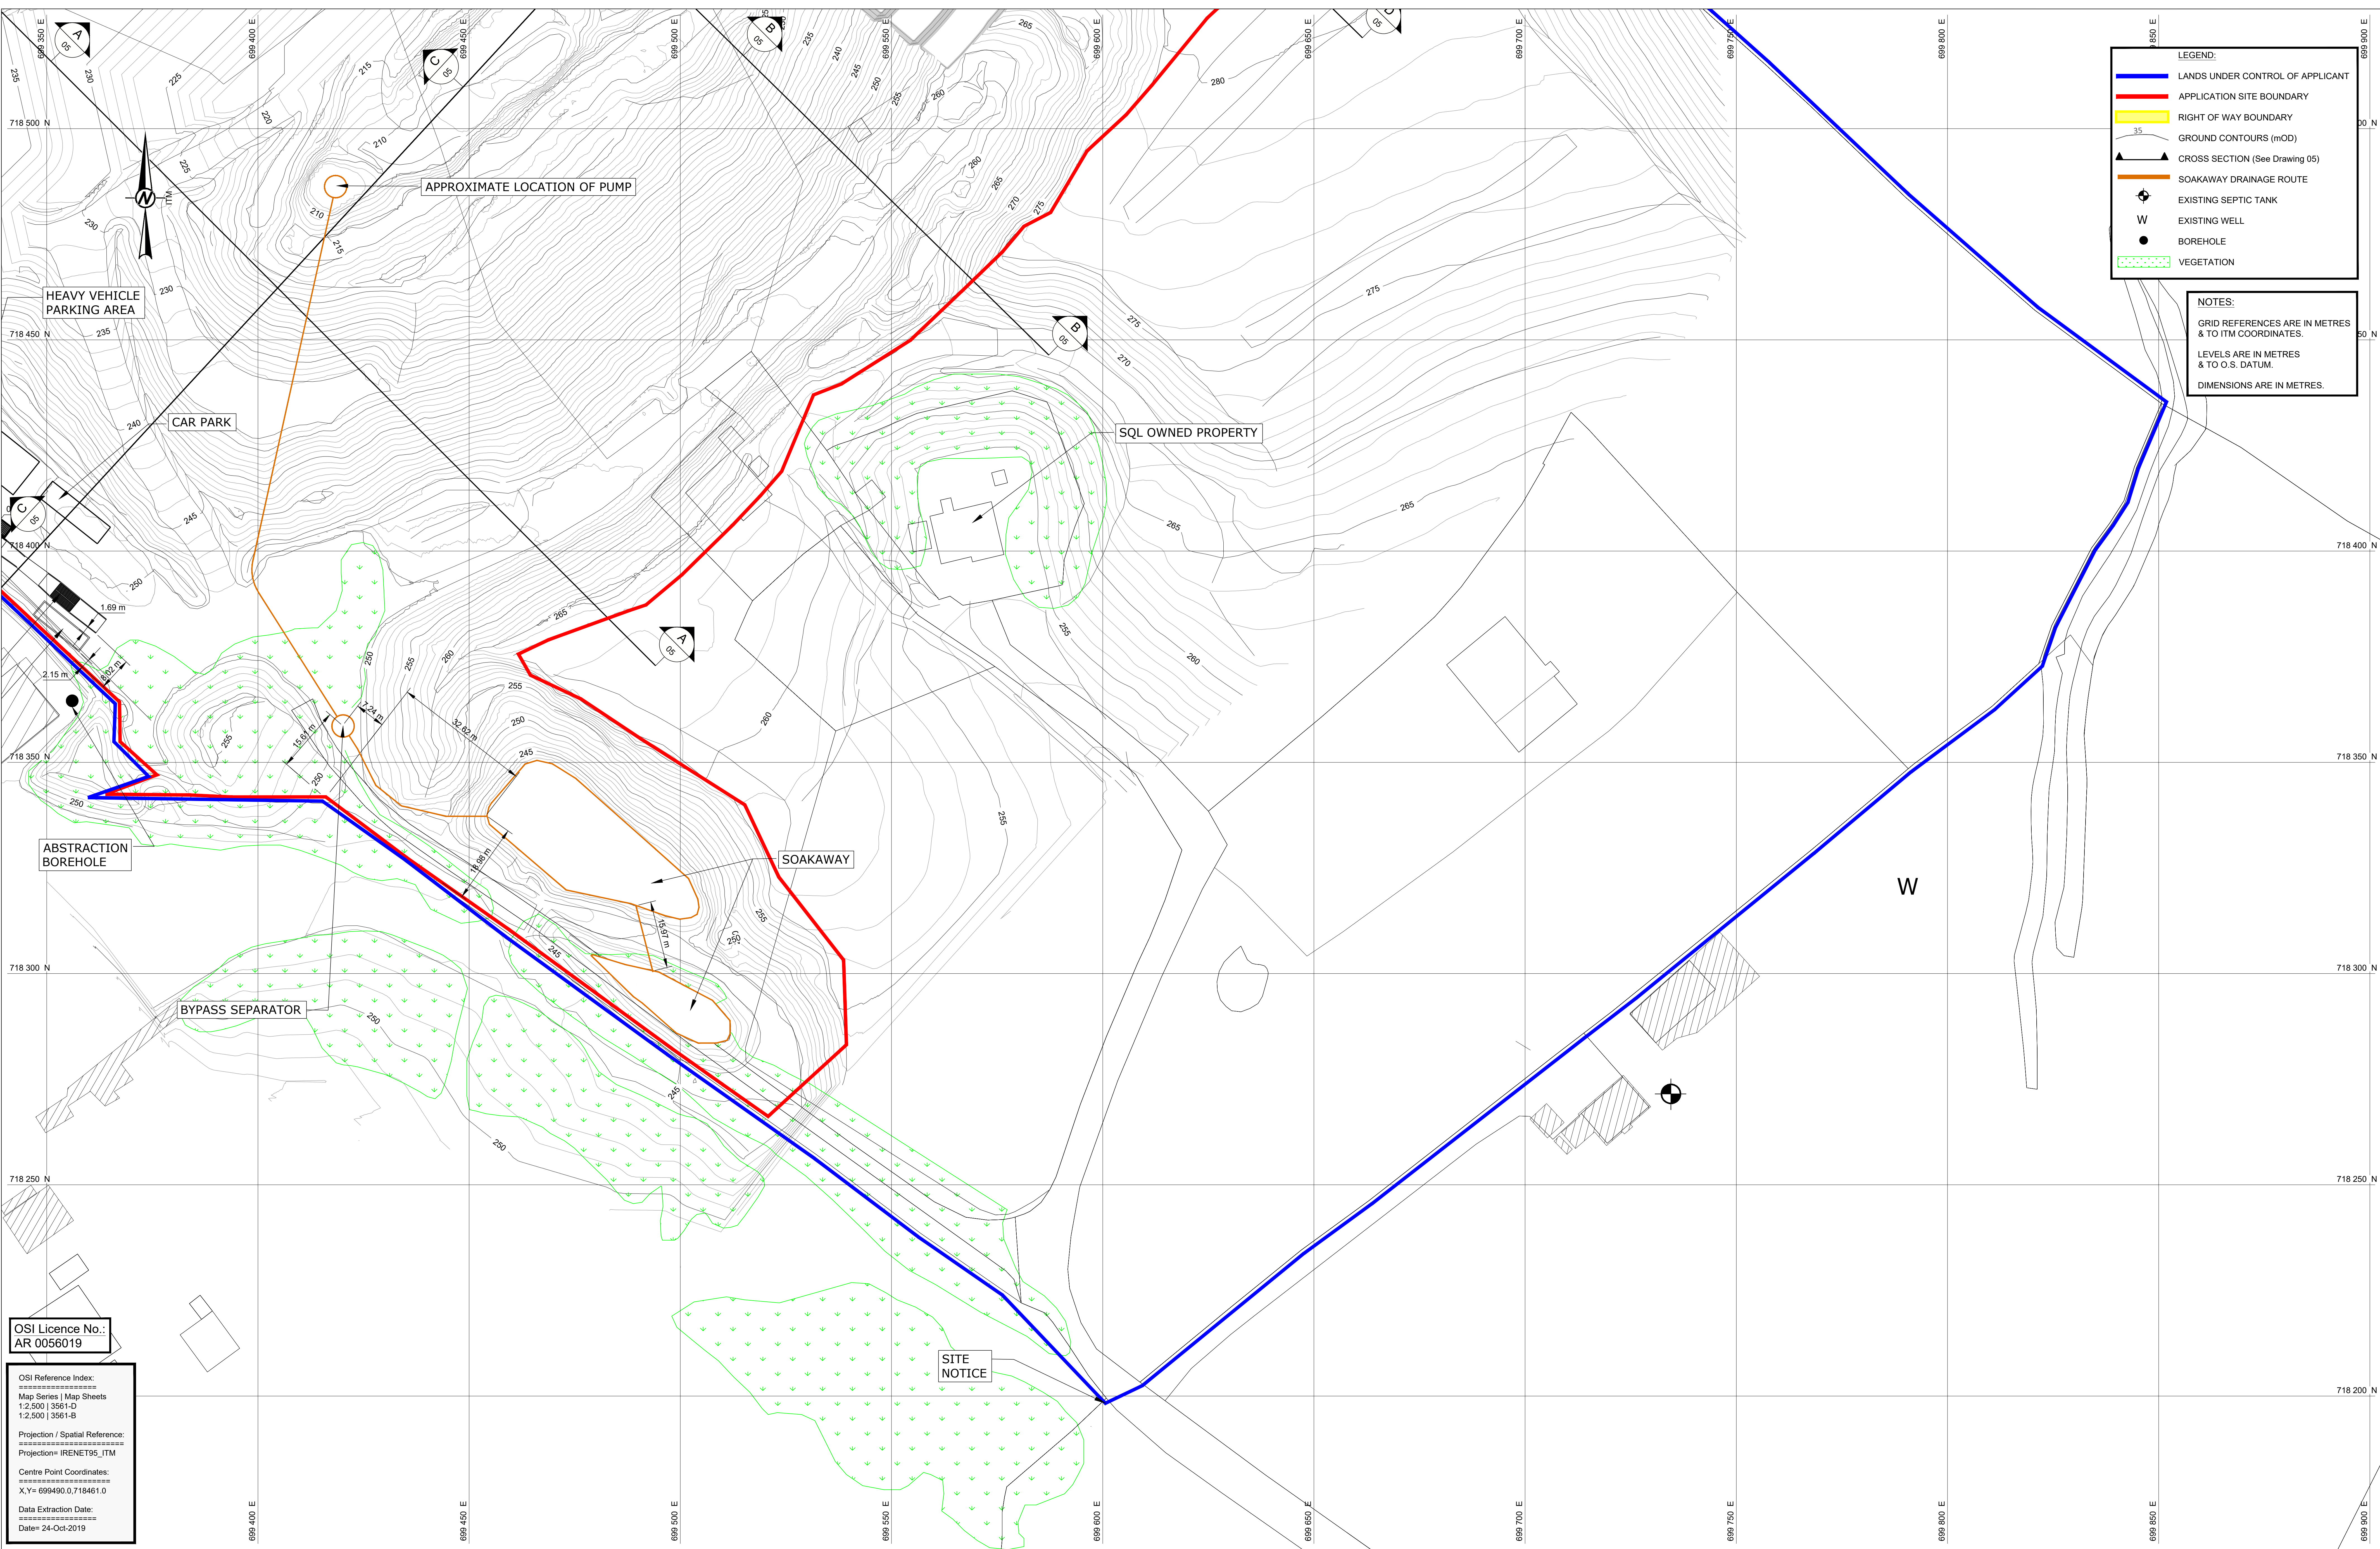

OSI Licence No.:
AR 0056019

OSI Reference Index:

Map Series | Map Sheets
1:2,500 | 3561-D
1:2,500 | 3561-B

Projection / Spatial Reference:



Projection= IRENET95_ITM

Centre Point Coordinates:

X,Y= 696490.0,718461.0

Data Extraction Date:

Date= 24-Oct-2019

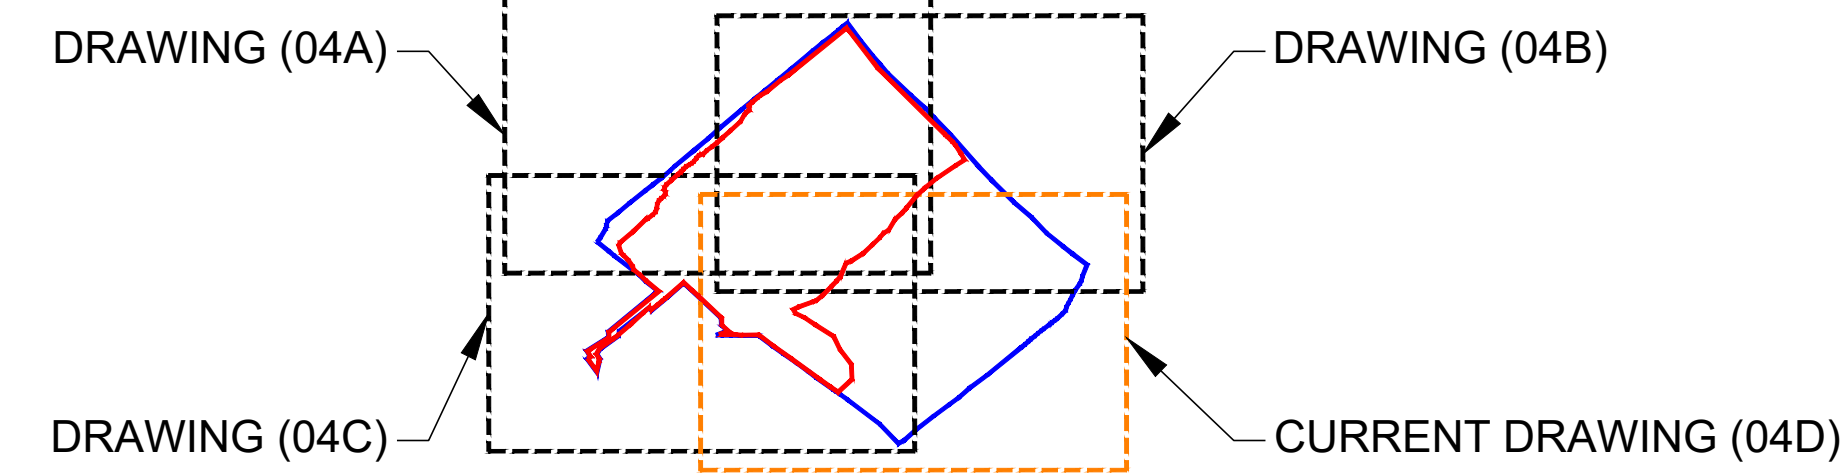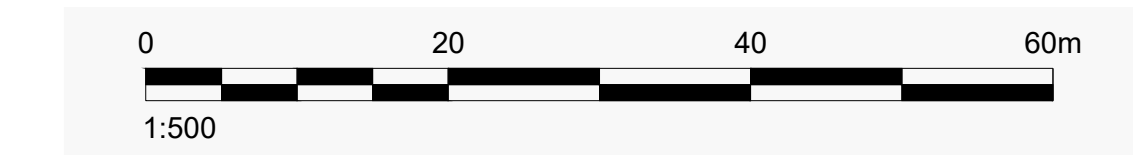

CLIENT
SHILLELAGH QUARRIES LTD.



YYYY-MM-DD 2025-Feb05
DESIGNED POB
PREPARED BVV
REVIEWED RT
APPROVED BB

PROJECT
SECTION 37L APPLICATION, SHILLELAGH QUARRY,
HEMPSTOWN COMMONS, BLESSINGTON, Co. KILDARE

TITLE
PROPOSED SITE CONDITIONS
SHEET 4 OF 4

PROJECT NO. IE0037007.4788 DRAWING NO. 04D REV. A SCALE 1:500 A0