




Path: I:\projects\shillelagh\quarries\37L Application\Drawings\37L Application\37L Application.dwg | File Name: 03 Ground Profile | Last Edited By: zsh000008 | Date: 2025-01-21 | Time: 15:16:17 pm | Printed By: zsh000008 | Date: 2025-01-24 | Time: 2:37:39 pm

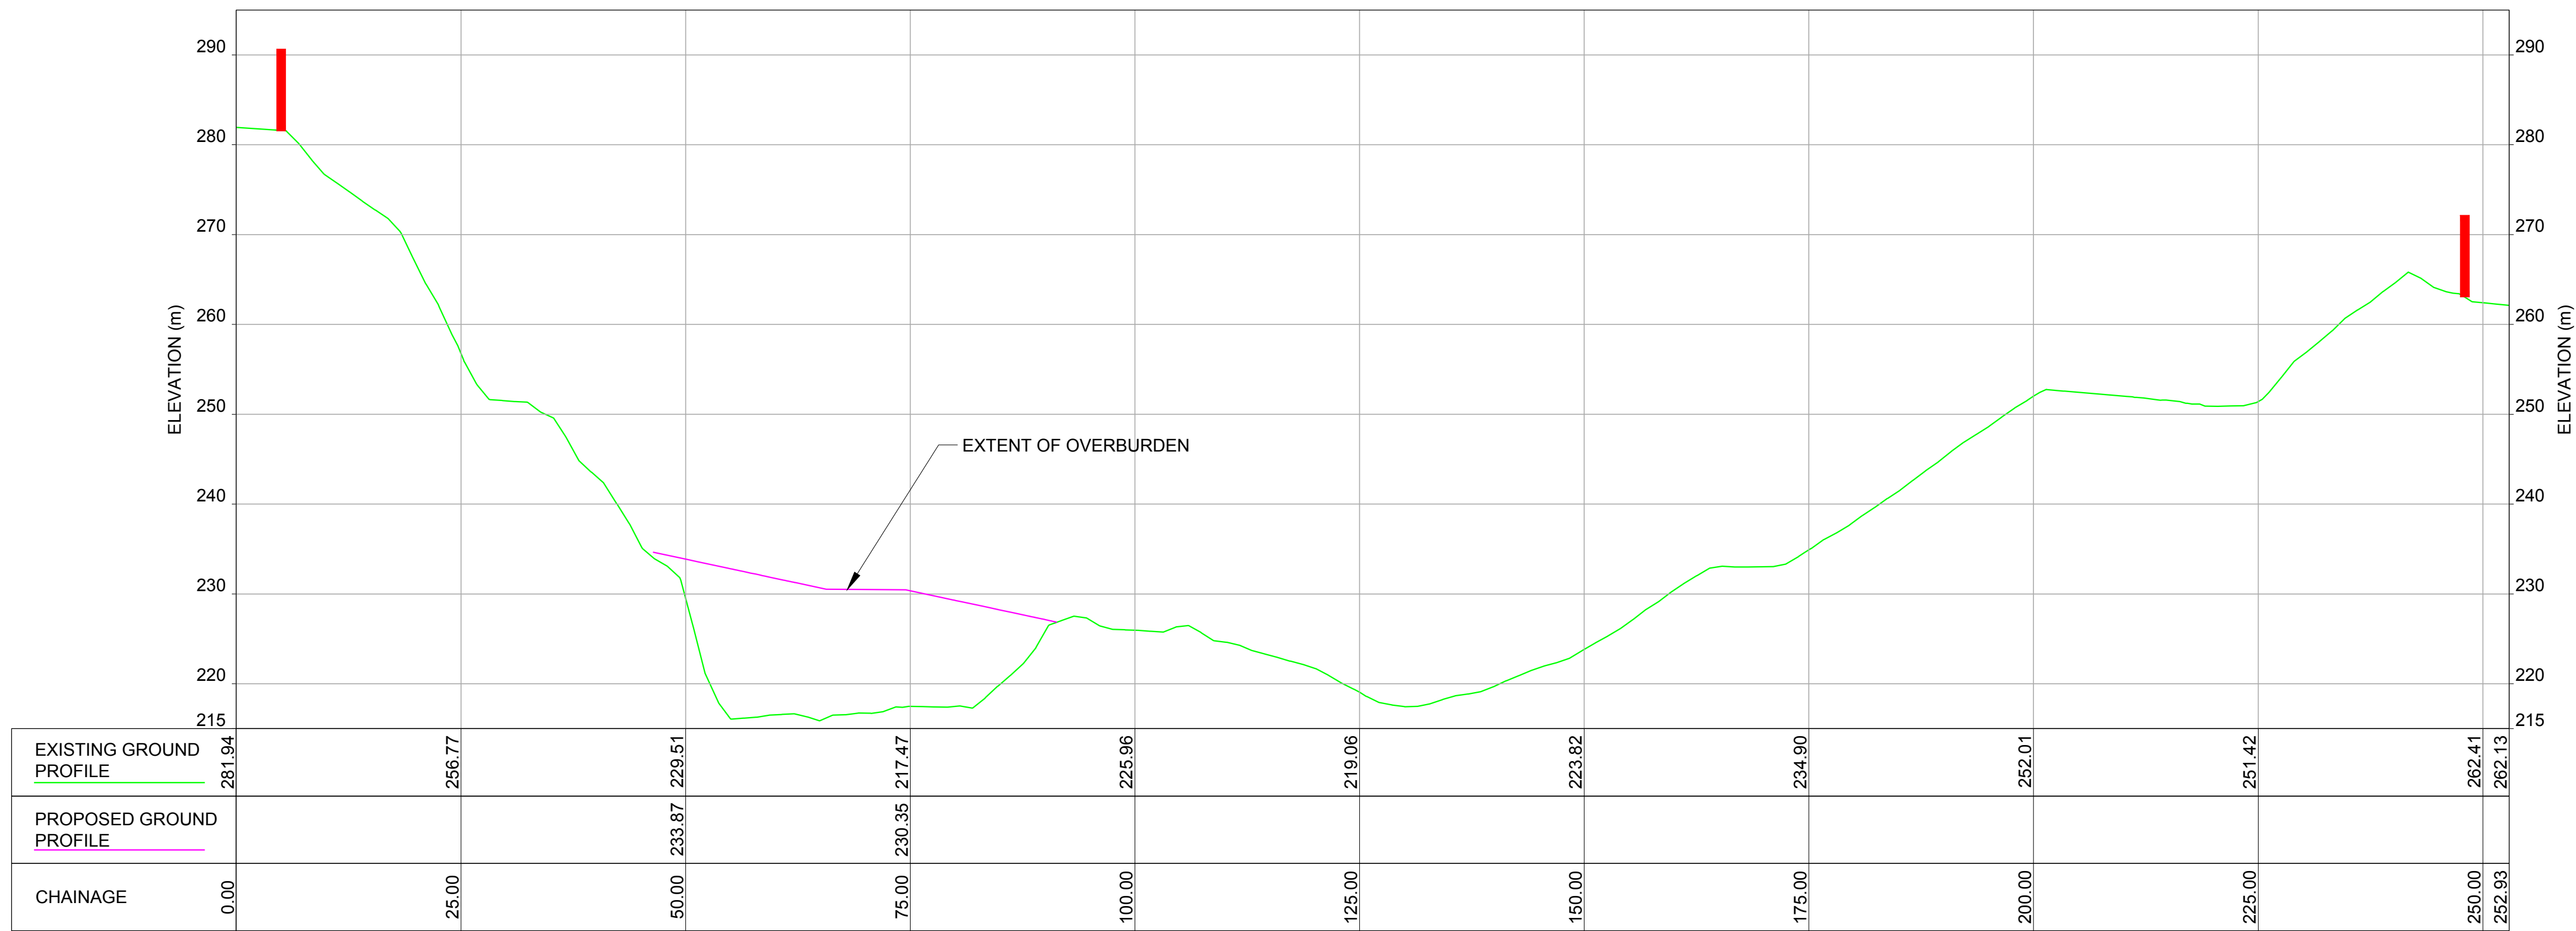


HOR. SCALE 1:500 m
VERT. SCALE 1:500 m
A
04
GROUND PROFILE

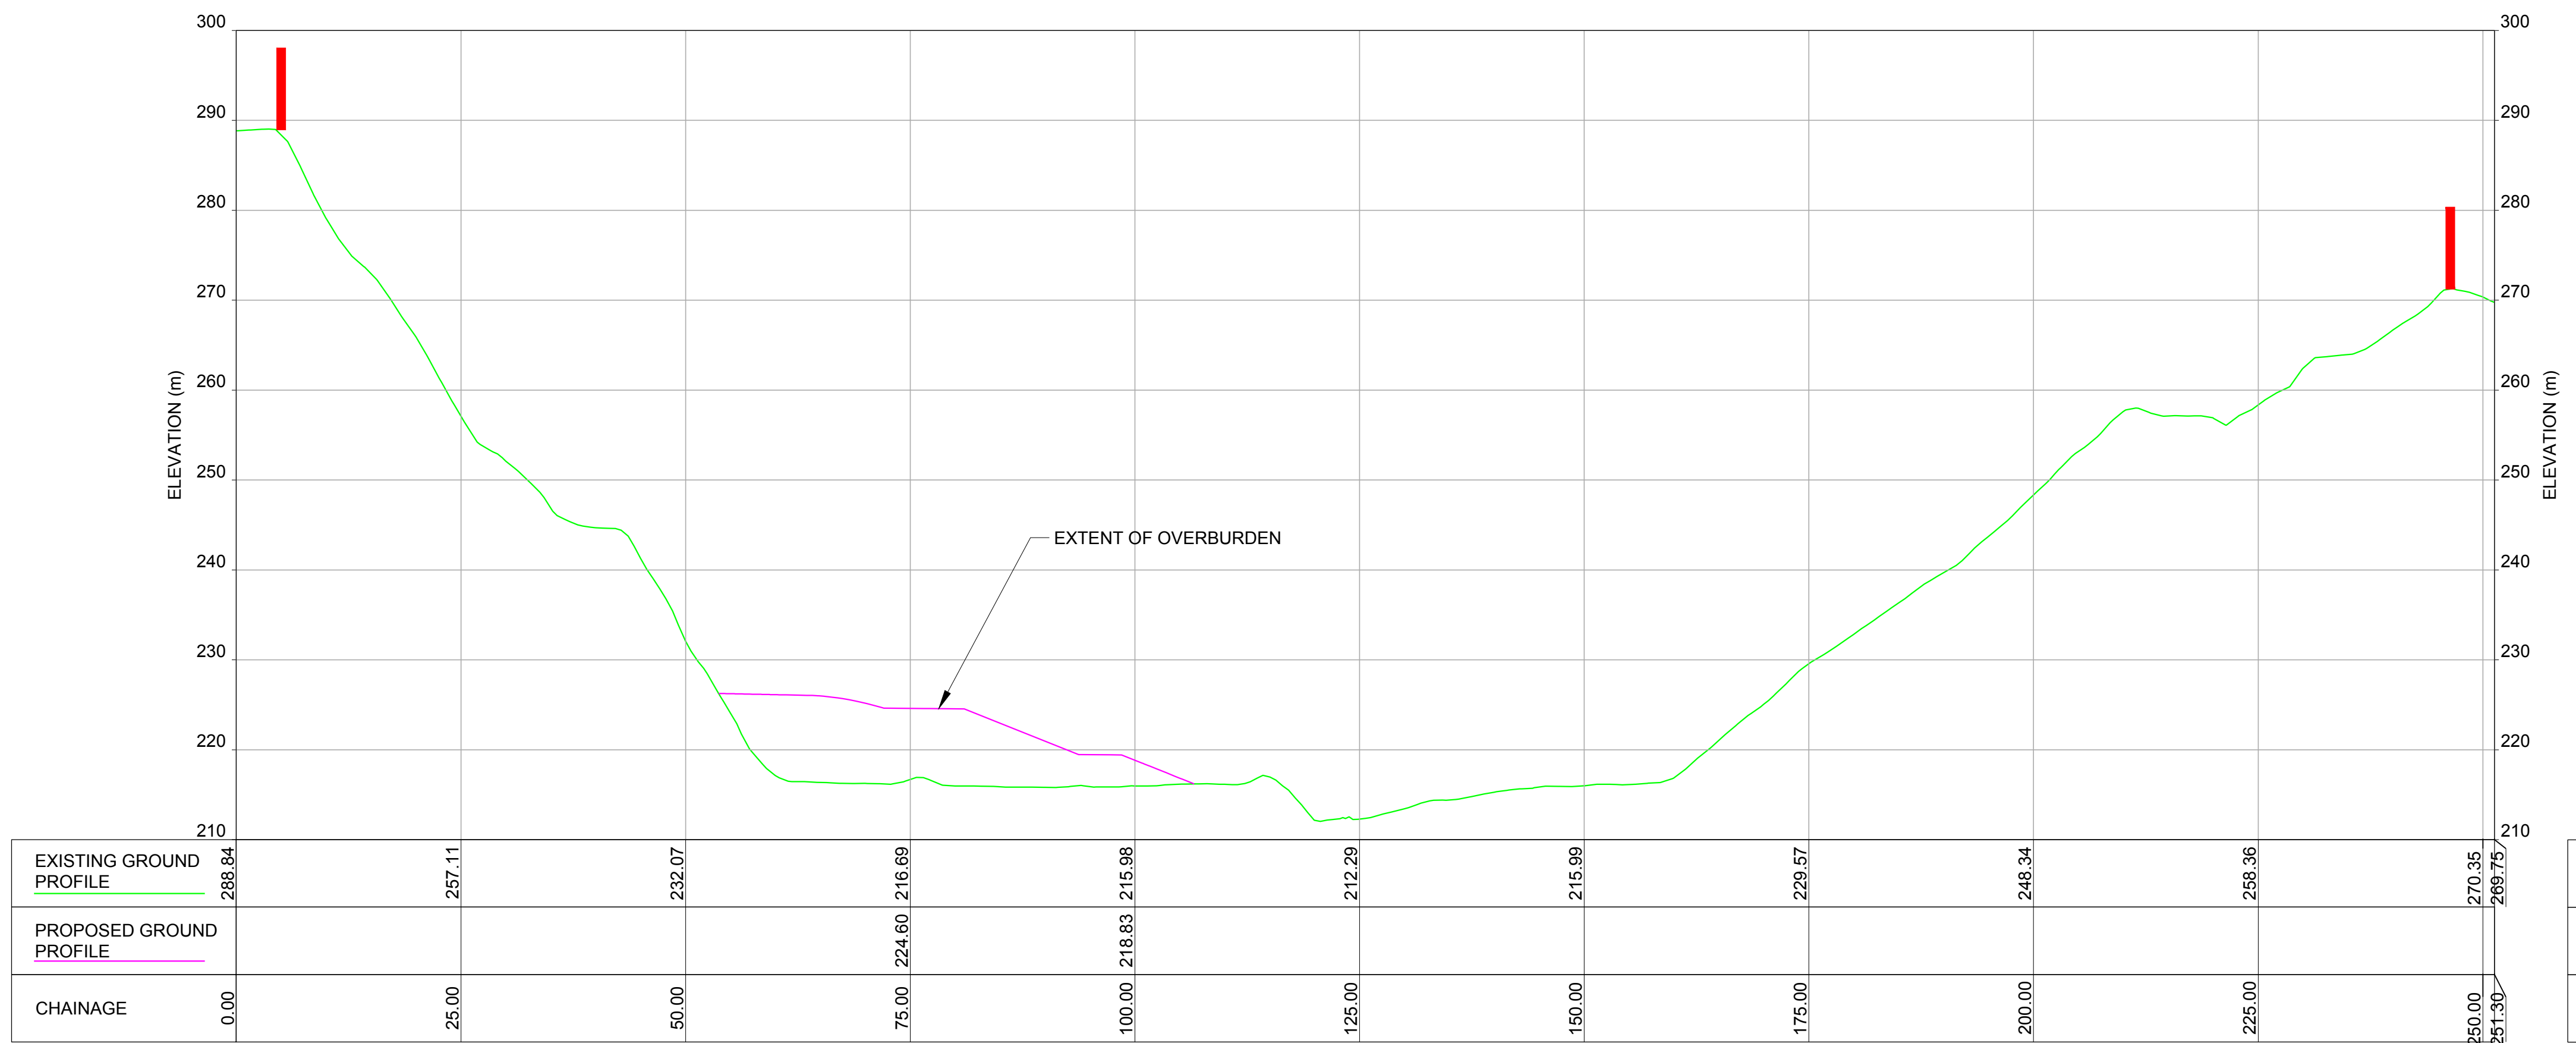


HOR. SCALE 1:500 m
VERT. SCALE 1:500 m
B
04
GROUND PROFILE

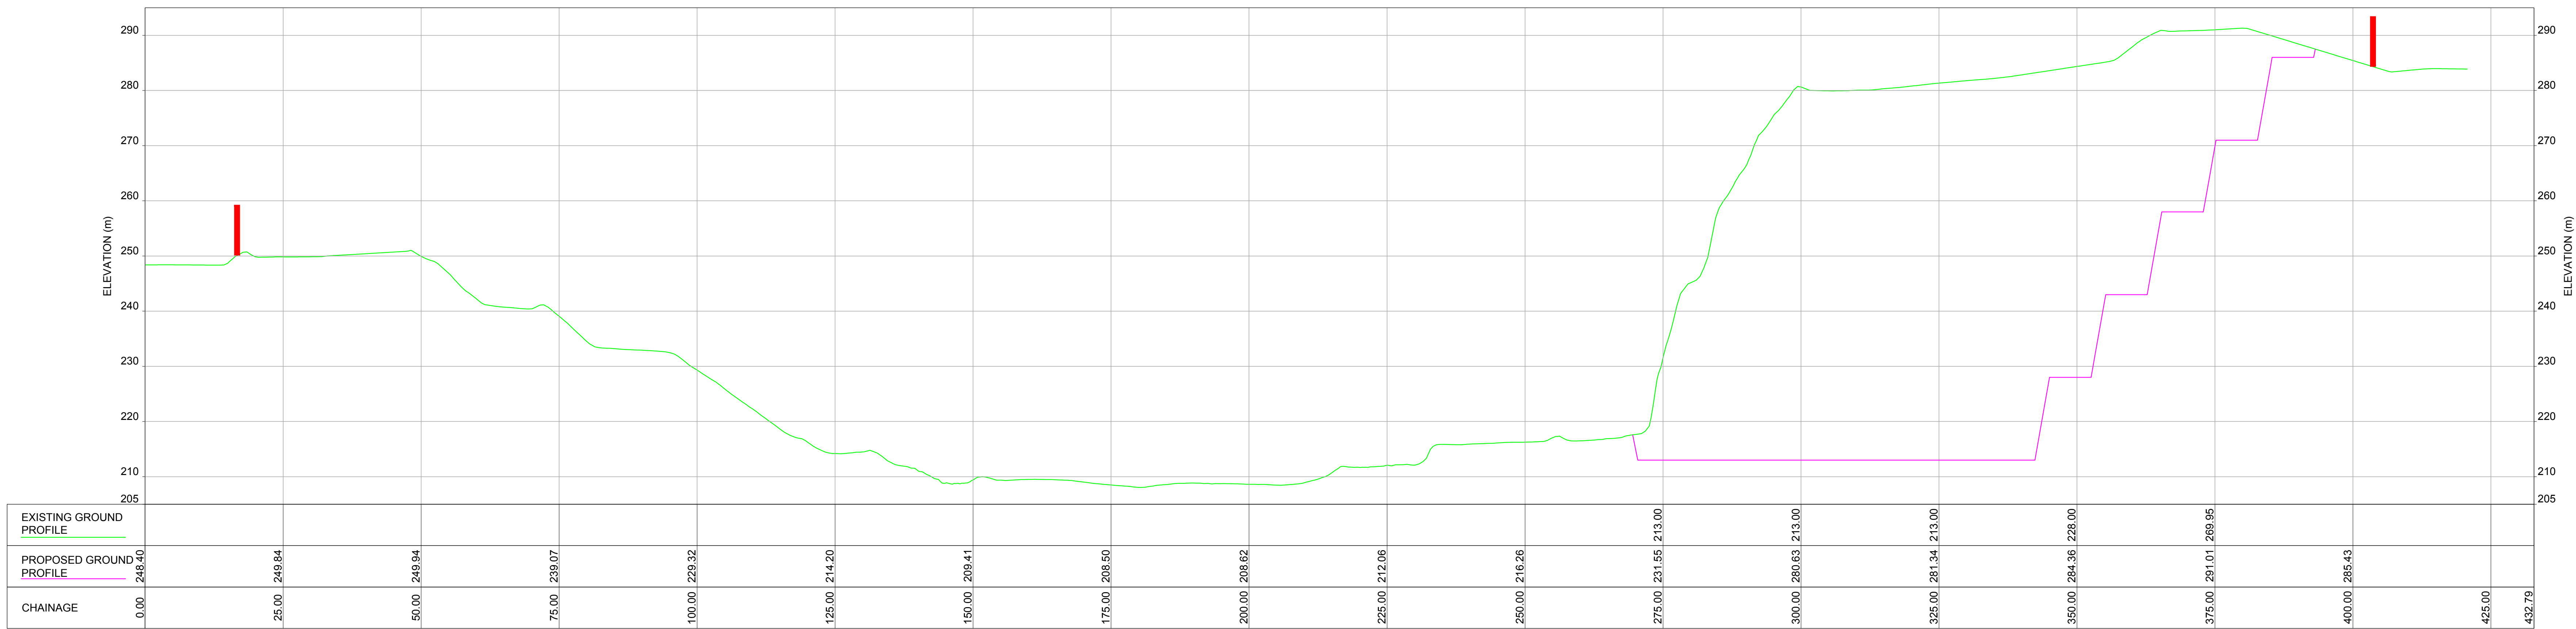

HOR. SCALE 1:500 m
VERT. SCALE 1:500 m
C
04
GROUND PROFILE

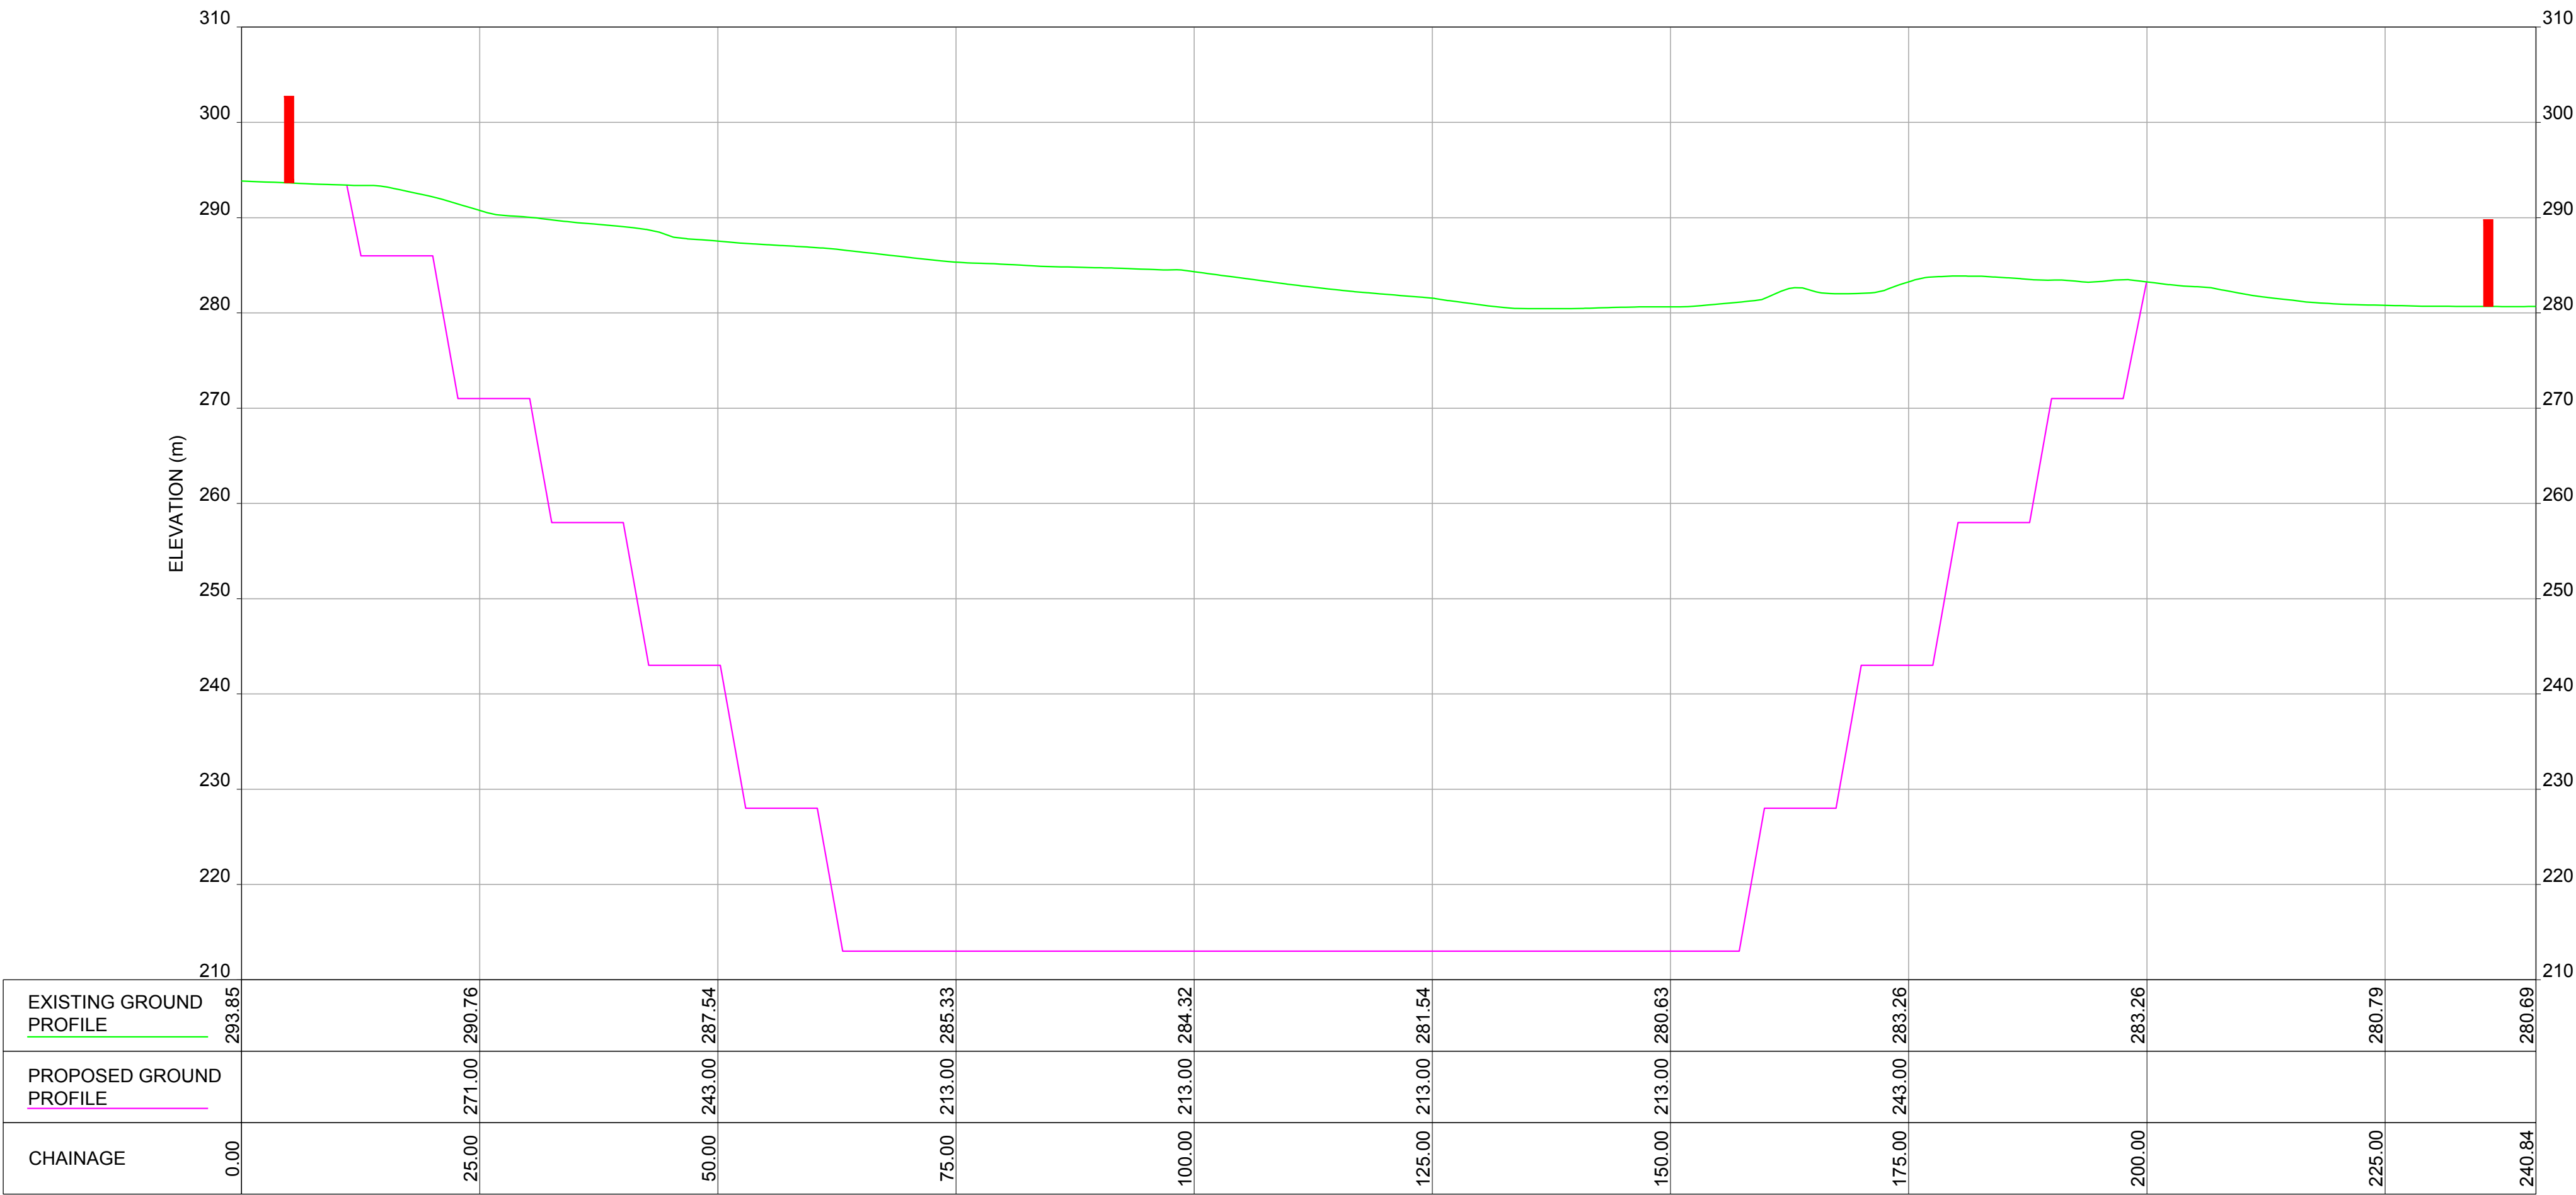

HOR. SCALE 1:500 m
VERT. SCALE 1:500 m
D
04
GROUND PROFILE

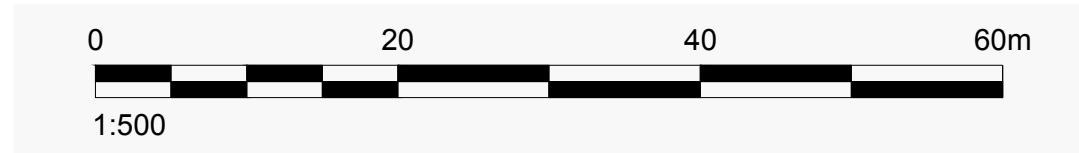

LEGEND:

- EXISTING GROUND LEVEL (mOD)
- PROPOSED GROUND LEVEL (mOD)
- APPLICATION SITE BOUNDARY

NOTES:

GRID REFERENCES ARE IN METRES & TO ITM COORDINATES.

LEVELS ARE IN METRES & TO O.S. DATUM.

DIMENSIONS ARE IN METRES.

REFER TO DRAWINGS 03 AND 04 FOR SECTION LOCATIONS

OSI Licence No.:
AR 0056019

CLIENT

SHILLELAGH QUARRIES LTD.

CONSULTANT

wsp

PROJECT

SECTION 37L APPLICATION, SHILLELAGH QUARRY, HEMPSTOWN COMMONS, BLESSINGTON, Co. KILDARE

CROSS SECTION DETAILS

DATE

2025-Jan-21

DESIGNED

POB

PREPARED

BVV

REVIEWED

RT

APPROVED

BB

TITLE

CROSS SECTION DETAILS

PROJECT NO. IE0037007.4788

DRAWING NO. 05

REV. A

SCALE 1:500 A0