


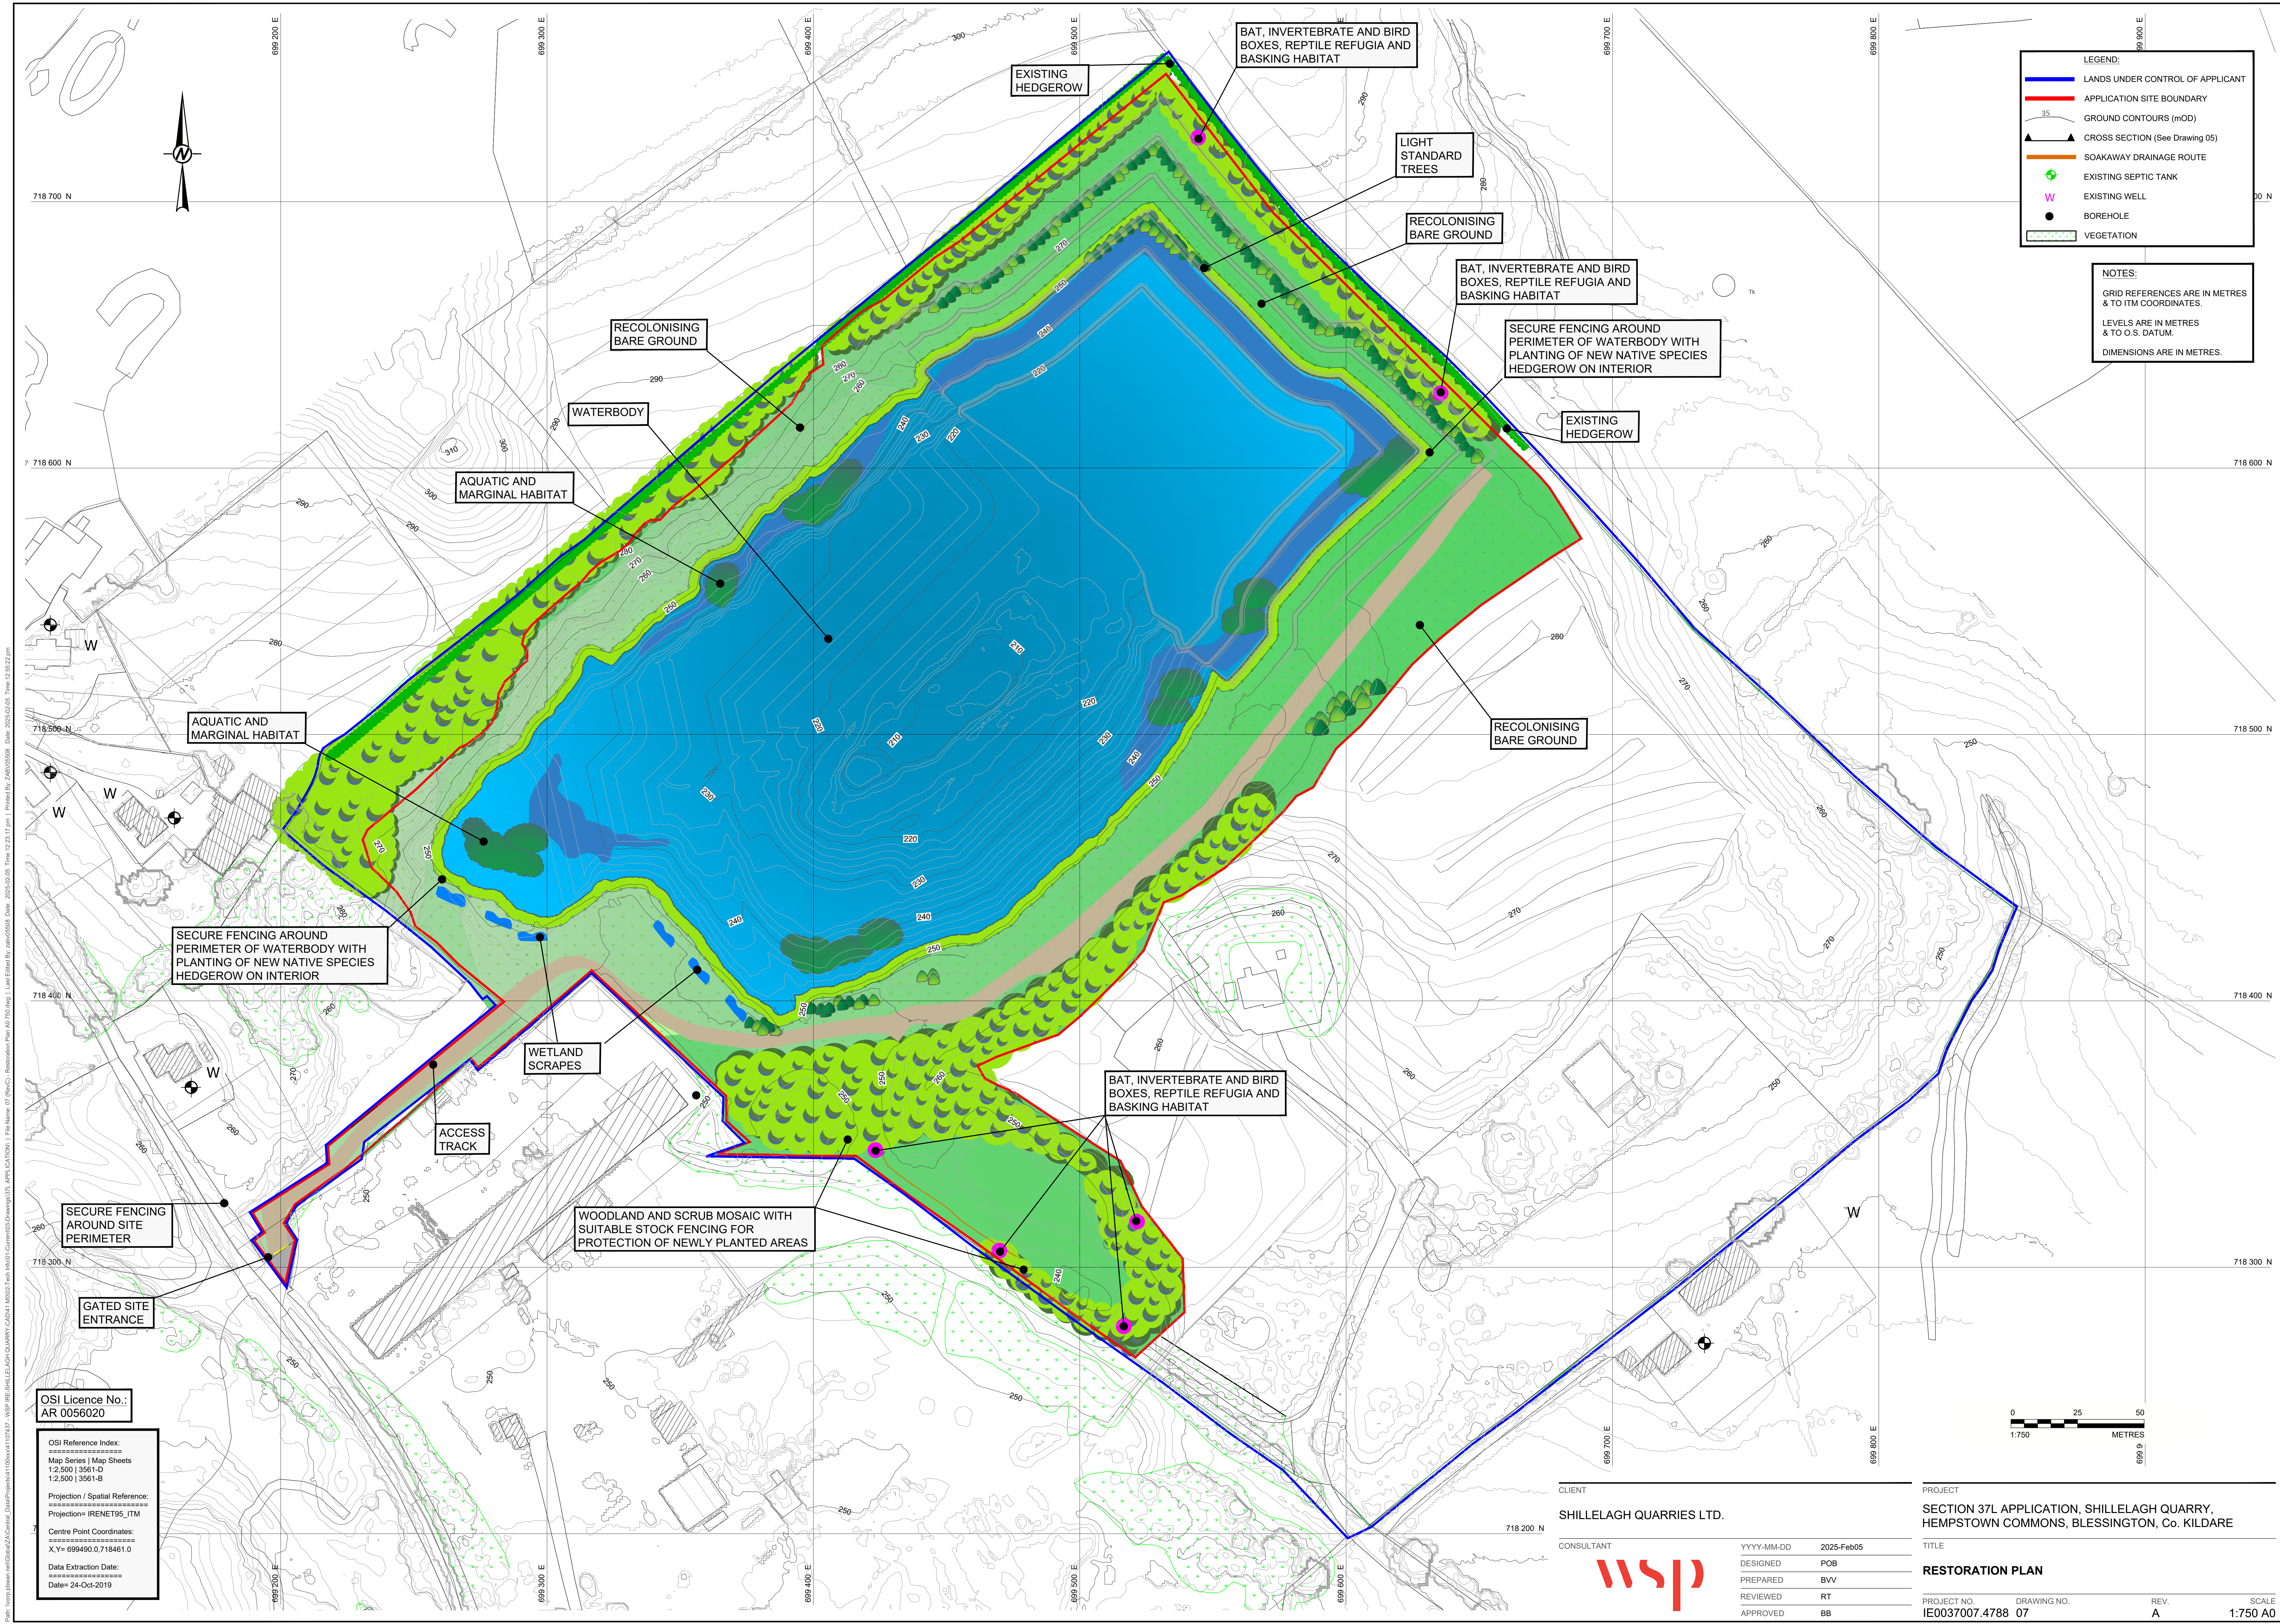

From: w:\projects\shillelagh\quarry\restoration\map\shillelagh_quarry_restoration_map_01.dwg | File Name: 01 Map Series | Revision: 01 | Date: 2025-02-05 | Time: 12:02:22 | User: jmc | Plot Date: 2025-02-05 | Time: 12:02:22 | Plot Size: 1100x1100 | Plot Scale: 1:2500 | Plot Units: M | Plot Orientation: Landscape | Plot Title: SECTION 37L APPLICATION, SHILLELAGH QUARRY, HEMPSTOWN COMMONS, BLESSINGTON, Co. KILDARE

OSI Licence No.:
AR 0056020

OSI Reference Index:
Map Series | Map Sheets
1:2,500 | 3561-D
1:2,500 | 3561-B
Projection / Spatial Reference:
Projection= IRENET95_ITM
Centre Point Coordinates:
X,Y= 699490.0,718461.0
Data Extraction Date:
Date= 24-Oct-2019

CLIENT
SHILLELAGH QUARRIES LTD.

CONSULTANT



YYYY-MM-DD 2025-Feb05
DESIGNED POB
PREPARED BVV
REVIEWED RT
APPROVED BB

PROJECT
SECTION 37L APPLICATION, SHILLELAGH QUARRY,
HEMPSTOWN COMMONS, BLESSINGTON, Co. KILDARE

TITLE
RESTORATION PLAN

PROJECT NO. IE0037007.4788 DRAWING NO. 07 REV. A SCALE 1:750 A0