


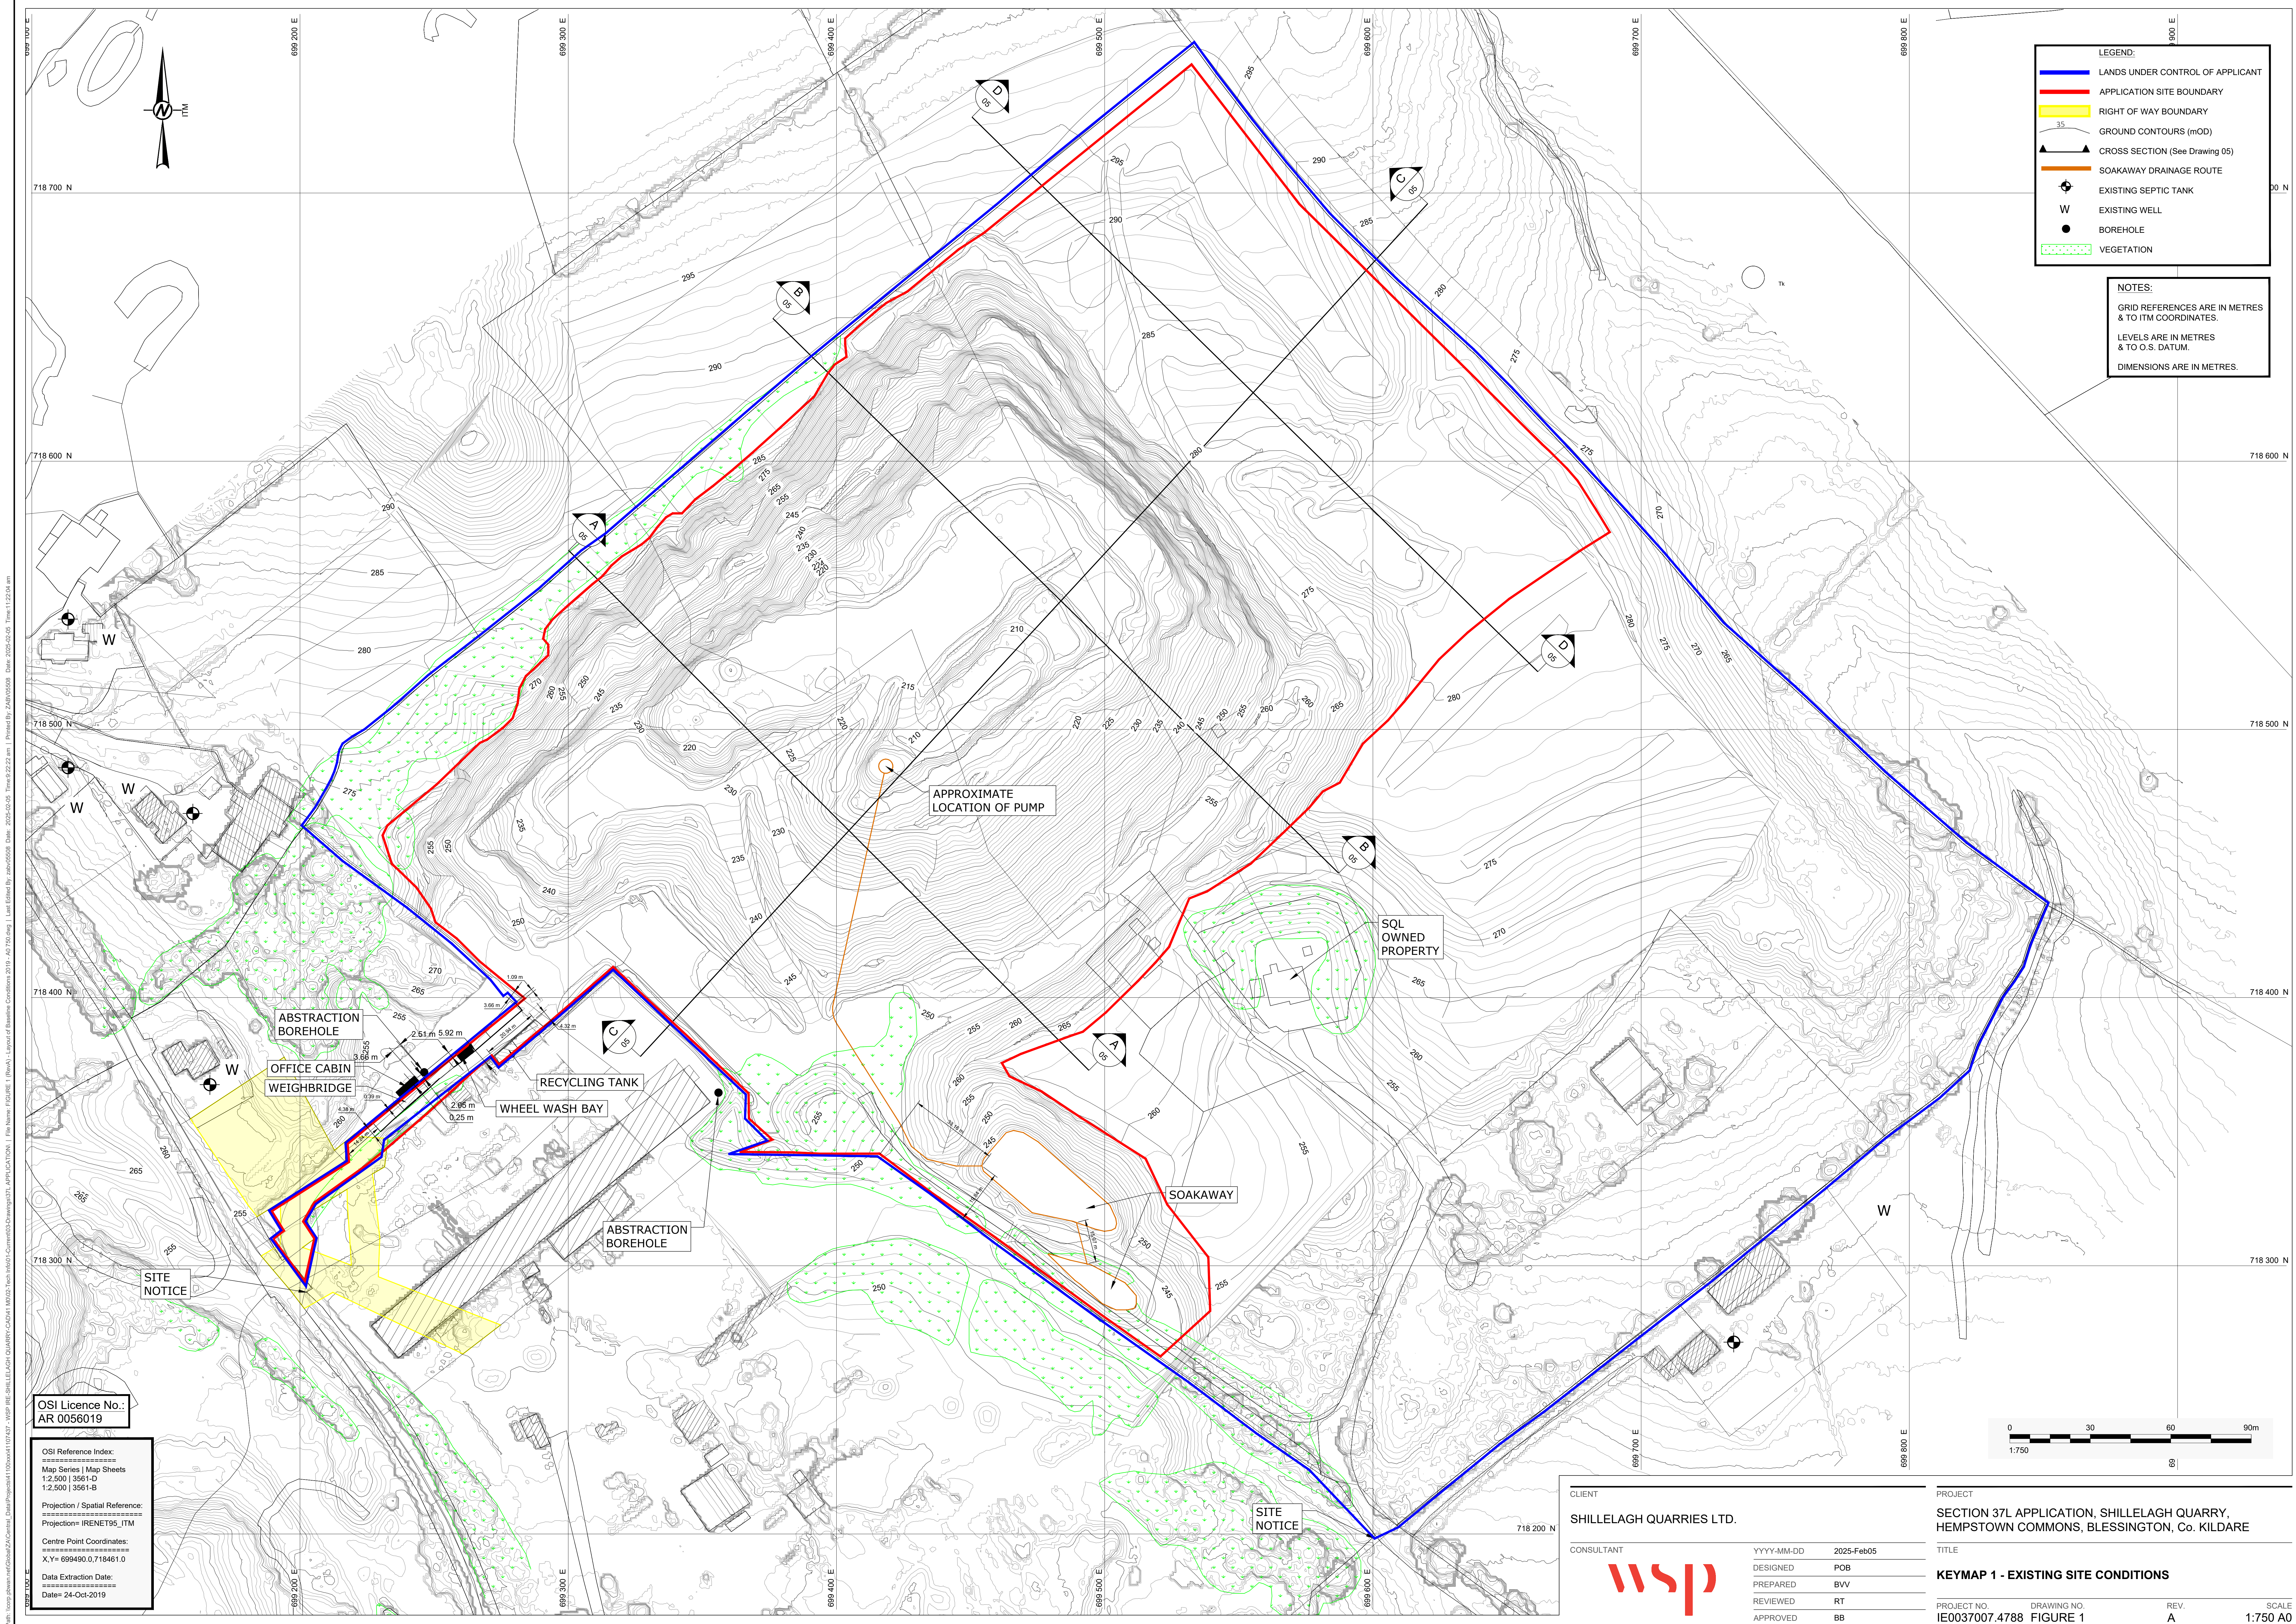

LEGEND:

- LANDS UNDER CONTROL OF APPLICANT
- APPLICATION SITE BOUNDARY
- RIGHT OF WAY BOUNDARY
- GROUND CONTOURS (mOD)
- CROSS SECTION (See Drawing 05)
- SOAKAWAY DRAINAGE ROUTE
- EXISTING SEPTIC TANK
- EXISTING WELL
- BOREHOLE
- VEGETATION

NOTES:

GRID REFERENCES ARE IN METRES
& TO ITM COORDINATES.

LEVELS ARE IN METRES
& TO O.S. DATUM.

DIMENSIONS ARE IN METRES.

OSI Licence No.:
AR 0056019

OSI Reference Index:

Map Series | Map Sheets
1:2,500 | 3561-D
1:2,500 | 3561-B

Projection / Spatial Reference:

Projection= IRENET95_ITM

Centre Point Coordinates:

X,Y= 699490.0,718461.0

Data Extraction Date:

Date= 24-Oct-2019

CLIENT	SHILLELAGH QUARRIES LTD.		PROJECT	SECTION 37L APPLICATION, SHILLELAGH QUARRY, HEMPSTOWN COMMONS, BLESSINGTON, Co. KILDARE	
CONSULTANT	wsp		TITLE	KEYMAP 1 - EXISTING SITE CONDITIONS	
YYYY-MM-DD	2025-Feb05		PROJECT NO.	DRAWING NO.	REV.
DESIGNED	POB		IE0037007.4788	FIGURE 1	A
PREPARED	BVV				
REVIEWED	RT				
APPROVED	BB				

SCALE
1:750 A0