


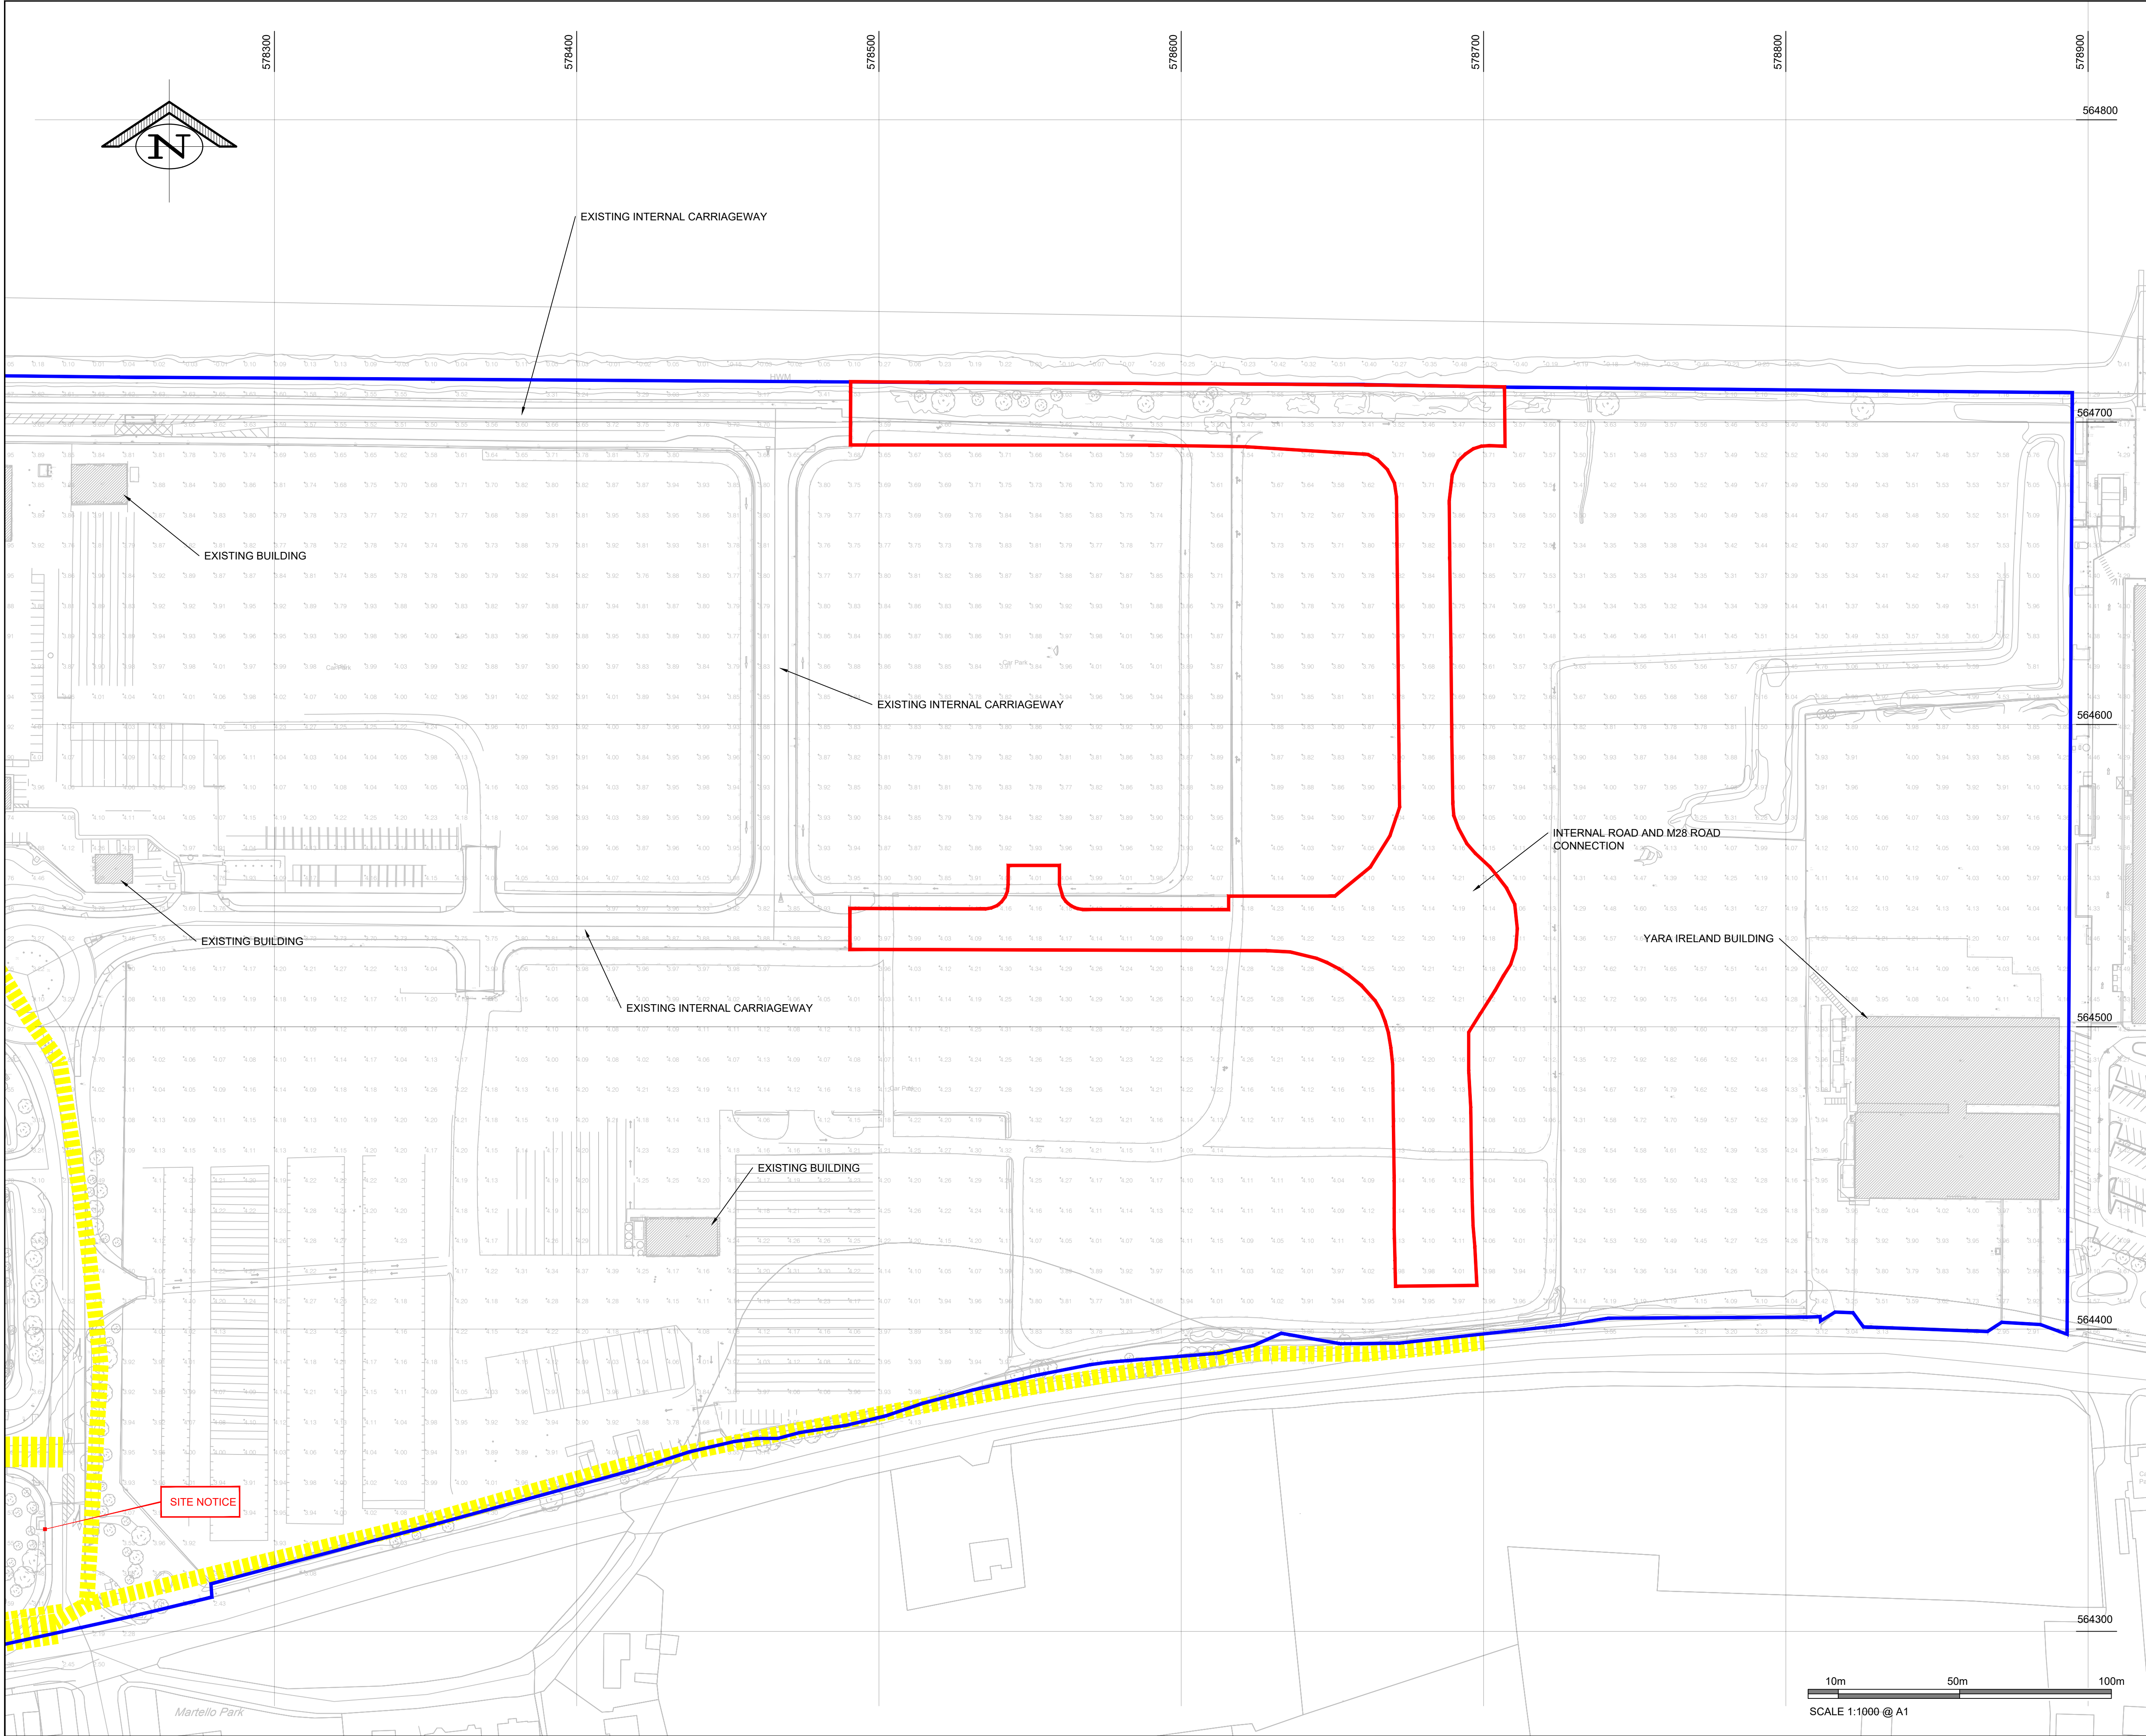

GENERAL NOTES:

- © THIS DRAWING IS COPYRIGHT AND MAY ONLY BE REPRODUCED WITH THE DESIGNER'S PERMISSION.
1. ALL DIMENSIONS ARE IN MILLIMETRES (UNLESS NOTED OTHERWISE).
 2. DRAWINGS ARE NOT TO BE SCALED.
 3. ALL DRAWINGS ARE TO BE READ IN CONJUNCTION WITH THE RELEVANT PROJECT SPECIFICATION AND ALL OTHER RELEVANT CONTRACT DOCUMENTATION.
 4. ANY DISCREPANCIES BETWEEN THESE DOCUMENTS SHALL BE BROUGHT TO THE ATTENTION OF THE ENGINEER.
 5. EXCEPT WHERE OTHERWISE STATED, ALL LEVELS ARE IN METERS, RELATED TO ORDNANCE DATUM MALIN (ODM).
 6. MAPS ARE PRODUCED USING OSI MAPPING.
 7. CYAL50399548 © Taille Éireann – Surveying
 8. [***m O.D.] REFER TO LEVELS AT ORDNANCE DATUM MALIN
 8. [***mCD] REFER TO LEVELS TO CHART DATUM

ORDNANCE DATUM MALIN [O.D.]

2.27m

CHART DATUM [C.D.]

0.13m

ORDNANCE DATUM POOLBEG

LEGEND:

- PLANNING BOUNDARY
- PORT OWNERSHIP BOUNDARY
- WAYLEAVE
- EXISTING SITE LEVELS

P04	07.02.25	ISSUED FOR PLANNING	JRC	M
P03	03.01.25	ISSUED FOR INFORMATION	JRC	M
P02	20.12.24	ISSUED FOR INFORMATION	JRC	M
P01	13.12.24	ISSUED FOR INFORMATION	JRC	M
REV	DATE	DESCRIPTION	BY	A

RINGASKIDDY PORT REDEVELOPMENT - PLANNING

EXISTING SITE LAYOUT PLAN - SHEET 3

CLIENT:



DRAWN: JRC	CHECKED: EL	APPROVED: MF
PROJECT NUMBER: 24462	DATE: DEC 2024	SCALE @ A1: 1:1000
STATUS DESCRIPTION: FOR APPROVAL		STATUS: S4
DRAWING NUMBER: 24462-MWP-02-ZR-DD-S-0004		REV: P04