



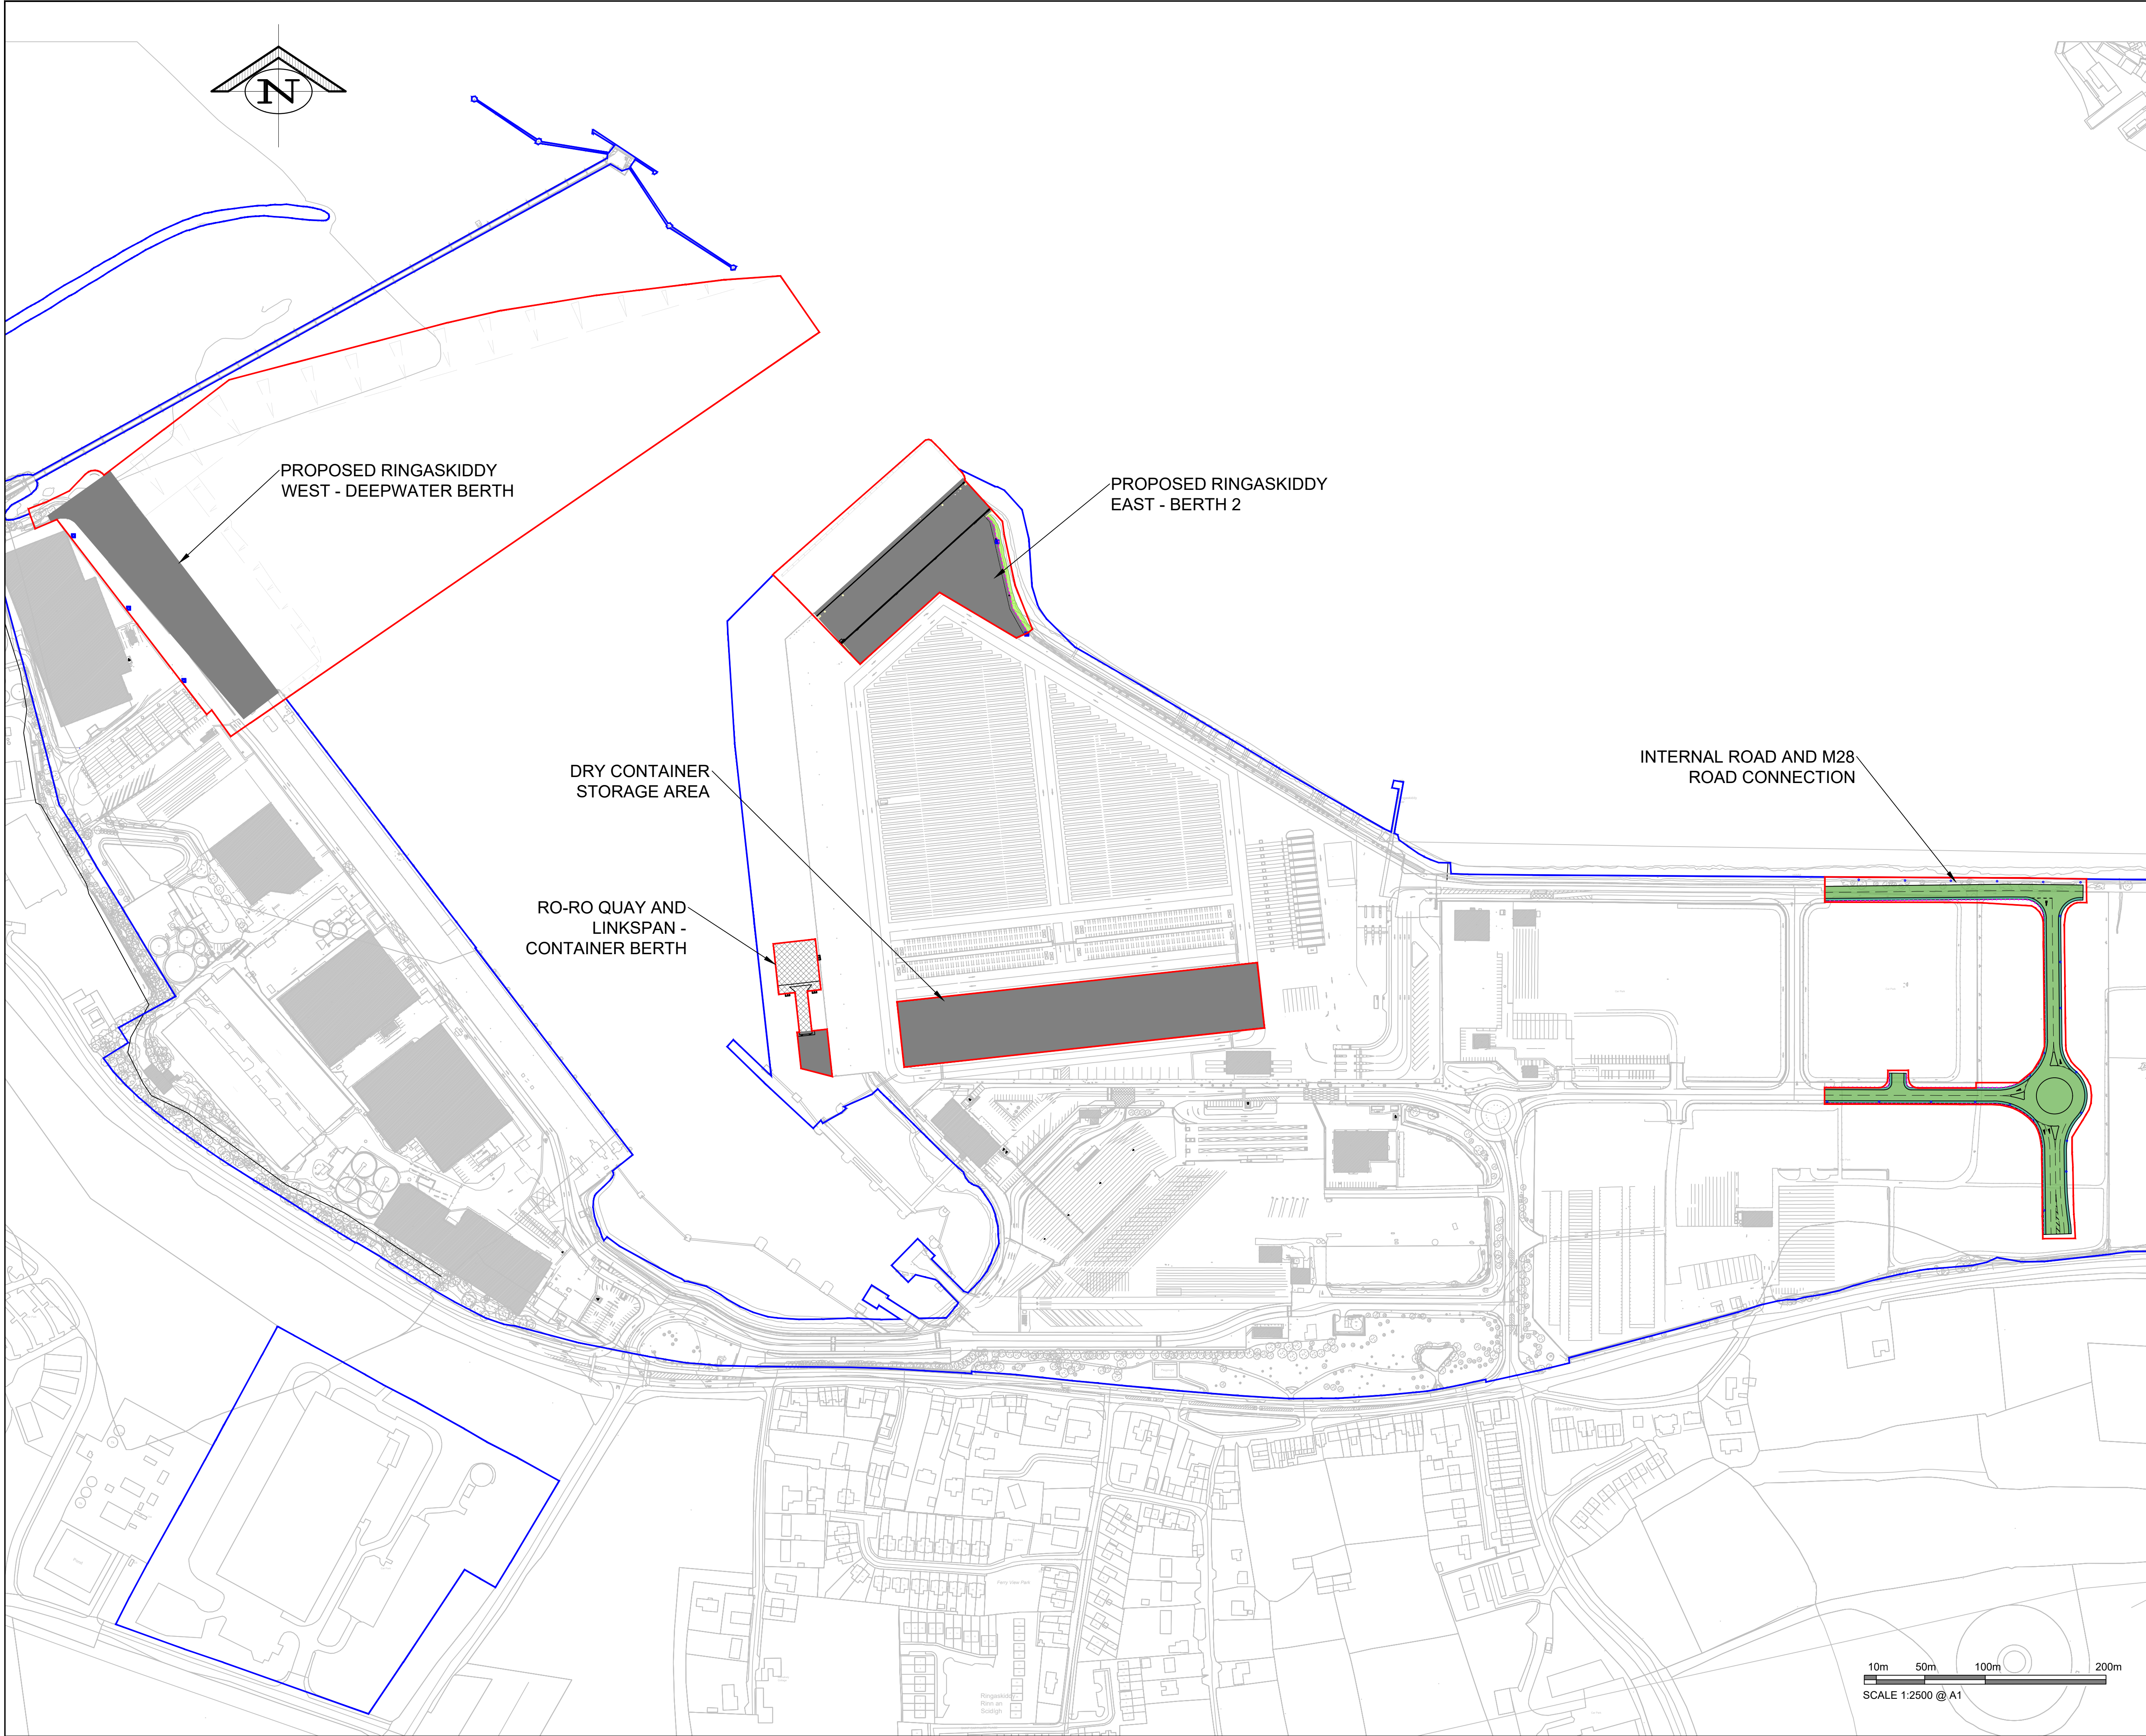

GENERAL NOTES:

- © THIS DRAWING IS COPYRIGHT AND MAY ONLY BE REPRODUCED WITH THE DESIGNER'S PERMISSION.
1. ALL DIMENSIONS ARE IN MILLIMETRES (UNLESS NOTED OTHERWISE).
 2. DRAWINGS ARE NOT TO BE SCALED.
 3. ALL DRAWINGS ARE TO BE READ IN CONJUNCTION WITH THE RELEVANT PROJECT SPECIFICATION AND ALL OTHER RELEVANT CONTRACT DOCUMENTATION.
 4. ANY DISCREPANCIES BETWEEN THESE DOCUMENTS SHALL BE BROUGHT TO THE ATTENTION OF THE ENGINEER.
 5. EXCEPT WHERE OTHERWISE STATED, ALL LEVELS ARE IN METERS, RELATED TO ORDNANCE DATUM MALIN (ODM).
 6. MAPS ARE PRODUCED USING OSI MAPPING.
CYAL50399548 © Taitte Éireann - Surveying
 7. [**.*m O.D.] REFER TO LEVELS AT ORDNANCE DATUM MALIN
 8. [**.*mCD] REFER TO LEVELS TO CHART DATUM

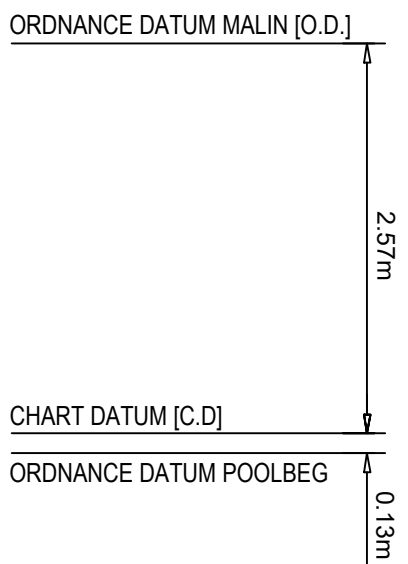

LEGEND:


- PLANNING BOUNDARY
- PORT OWNERSHIP BOUNDARY
- CONCRETE SURFACING
- NON-SLIP STEEL SURFACE
- CARRIAGEWAY SURFACE
- WALKWAY SURFACE
- PROPOSED LANDSCAPED AREA

PO4	07.02.25	ISSUED FOR PLANNING	JRC	MF
PO3	03.01.25	ISSUED FOR INFORMATION	JRC	MF
PO2	20.12.24	ISSUED FOR INFORMATION	JRC	MF
PO1	13.12.24	ISSUED FOR INFORMATION	JRC	MF
REV	DATE	DESCRIPTION	BY	APP

PROJECT:
RINGASKIDDY PORT REDEVELOPMENT - PLANNING

TITLE:
PROPOSED SURFACING LAYOUT

CLIENT:

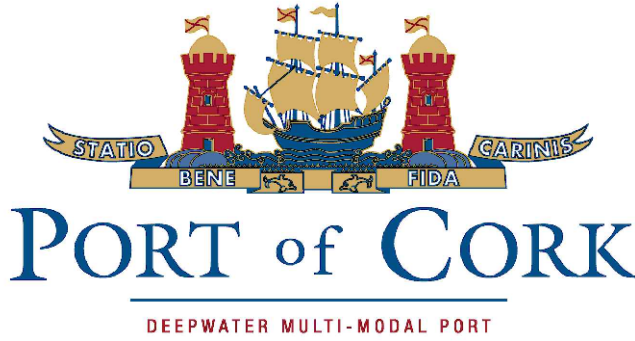

DRAWN:	JRC	CHECKED:	EL	APPROVED:	MF
PROJECT NUMBER:	24462	DATE:	DEC 2024	SCALE @ A1:	1:2500
STATUS DESCRIPTION					STATUS:
FOR APPROVAL					S4
DRAWING NUMBER					REV:
24462-MWP-02-ZZ-DR-S-5020					P04