


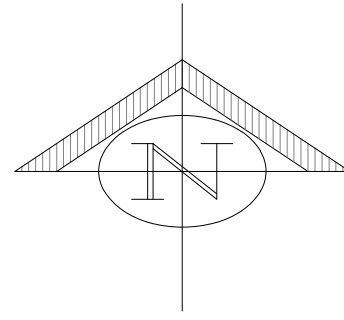

GENERAL NOTES:

- © THIS DRAWING IS COPYRIGHT AND MAY ONLY BE REPRODUCED WITH THE DESIGNER'S PERMISSION.
1. ALL DIMENSIONS ARE IN MILLIMETRES (UNLESS NOTED OTHERWISE).
 2. DRAWINGS ARE NOT TO BE SCALED.
 3. ALL DRAWINGS ARE TO BE READ IN CONJUNCTION WITH THE RELEVANT PROJECT SPECIFICATION AND ALL OTHER RELEVANT CONTRACT DOCUMENTATION.
 4. ANY DISCREPANCIES BETWEEN THESE DOCUMENTS SHALL BE BROUGHT TO THE ATTENTION OF THE ENGINEER.
 5. EXCEPT WHERE OTHERWISE STATED, ALL LEVELS ARE IN METERS, RELATED TO ORDNANCE DATUM MALIN (ODM).
 6. MAPS ARE PRODUCED USING OSI MAPPING.
CYAL50399548 © Tailte Éireann - Surveying
 7. [**m O.D.] REFER TO LEVELS AT ORDNANCE DATUM MALIN
 8. [**mCD] REFER TO LEVELS TO CHART DATUM

ORDNANCE DATUM MALIN [O.D.]

2.57m

CHART DATUM [C.D.]

ORDNANCE DATUM POOLBEG

0.13m

LEGEND:


- PLANNING BOUNDARY
- EXISTING SURFACE WATER MANHOLE
- EXISTING SURFACE WATER SEWER
- EXTENT OF EXISTING OUTFALL PIPES TO BE REMOVED
- PROPOSED SURFACE WATER SEWER. PIPE SIZE 1500 TO 9000
- PROPOSED FULL RETENTION PETROL INTERCEPTOR
- PROPOSED F900 CHANNEL DRAIN
- EXISTING FIRE MAIN
- PROPOSED SLUICE VALVE/NON-RETURN (CHECK) VALVE CHAMBER
- PROPOSED FIRE HYDRANT
- PROPOSED WATER MAIN
MAIN LINE = 280(OD) PE SDR 11
BRANCH TO HYDRANTS = 110(OD) PE SDR 11

P03 07.02.25	ISSUED FOR PLANNING	JRC	MF
P02 03.01.25	ISSUED FOR INFORMATION	JRC	MF
P01 20.12.24	ISSUED FOR INFORMATION	JRC	MF
REV	DATE	DESCRIPTION	BY APP

PROJECT: RINGASKIDDY PORT REDEVELOPMENT - PLANNING

TITLE: PROPOSED SITE SERVICES PLAN - SHEET 1

CLIENT:

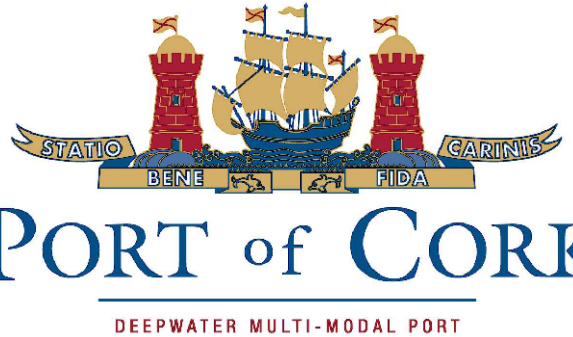

DRAWN: JRC	CHECKED: EL	APPROVED: MF
PROJECT NUMBER: 24462	DATE: DEC 2024	SCALE @ A1: 1:1000
STATUS DESCRIPTION: FOR APPROVAL	STATUS: S4	

DRAWING NUMBER: 24462-MWP-02-ZZ-DR-S-5041	REV: P03
---	----------

10m 50m 100m

SCALE 1:1000 @ A1