



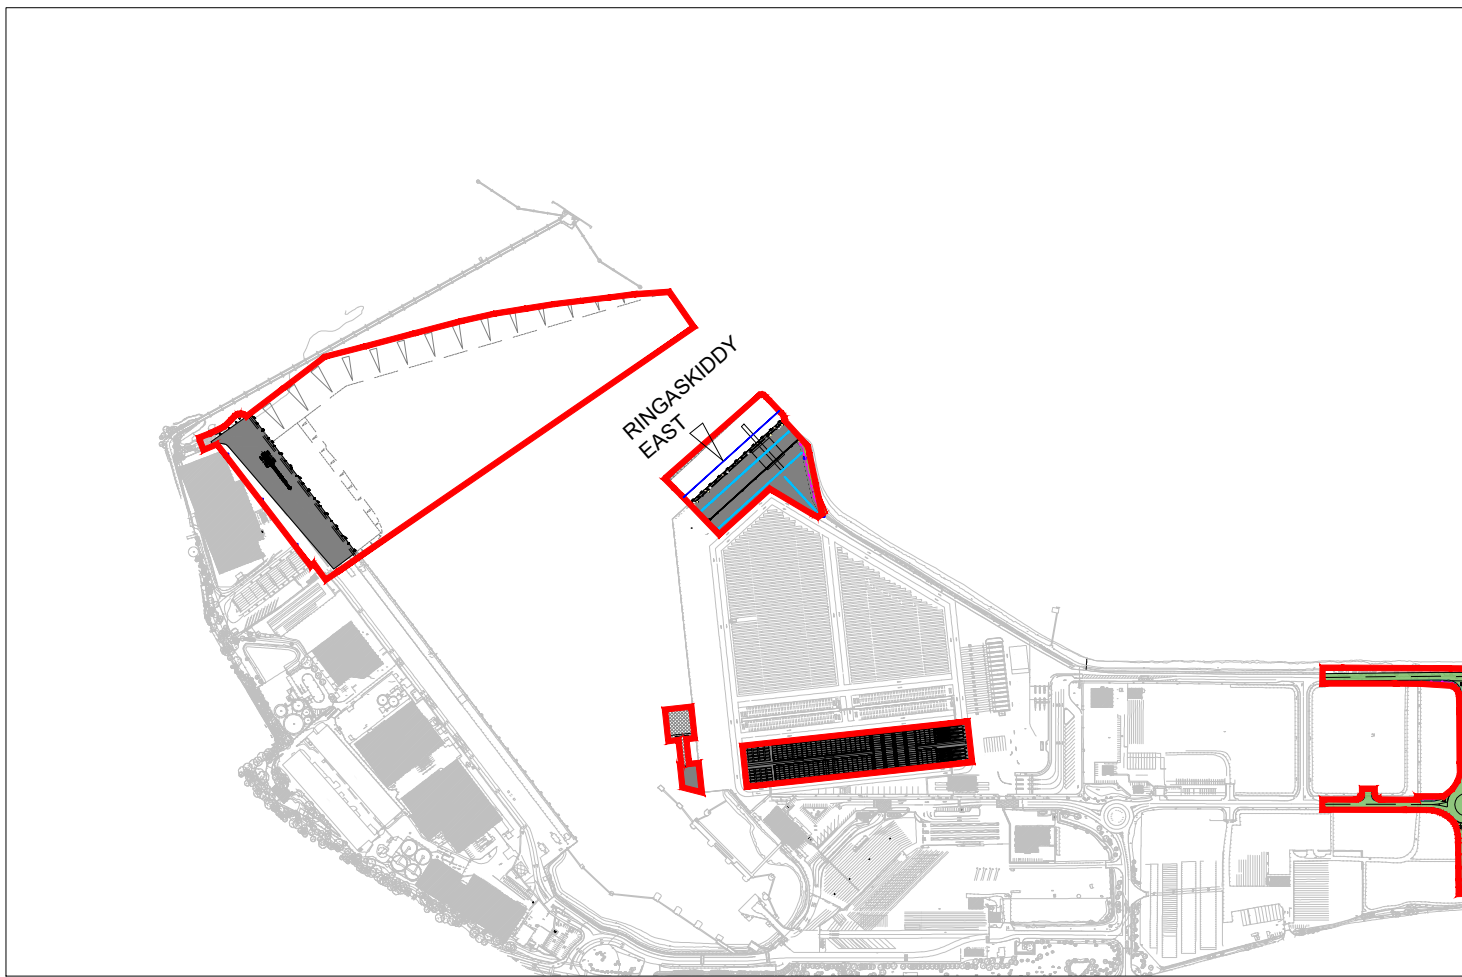

ELEVATION KEY PLAN LOCATION
SCALE: 1: 10000

24462-MWP-02-ZZ-DR-C-5311

24462-MWP-02-ZZ-DR-C-5312

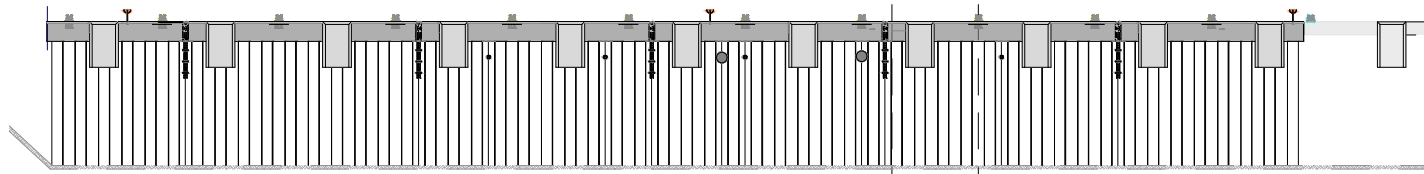

ELEVATION KEY PLAN
SCALE: 1: 10000

GENERAL NOTES:

- © THIS DRAWING IS COPYRIGHT AND MAY ONLY BE REPRODUCED WITH THE DESIGNER'S PERMISSION.
- ALL DIMENSIONS ARE IN MILLIMETRES (UNLESS NOTED OTHERWISE).
 - DRAWINGS ARE NOT TO BE SCALED.
 - ALL DRAWINGS ARE TO BE READ IN CONJUNCTION WITH THE RELEVANT PROJECT SPECIFICATION AND ALL OTHER RELEVANT CONTRACT DOCUMENTATION.
 - ANY DISCREPANCIES BETWEEN THESE DOCUMENTS SHALL BE BROUGHT TO THE ATTENTION OF THE ENGINEER.
 - EXCEPT WHERE OTHERWISE STATED, ALL LEVELS ARE IN METERS, RELATED TO ORDNANCE DATUM MALIN (ODM).
 - MAPS ARE PRODUCED USING OSI MAPPING.
 - CYAL50399548 © Tailte Éireann - Surveying
 - [**m O.D.] REFER TO LEVELS AT ORDNANCE DATUM MALIN
 - [**mCD] REFER TO LEVELS TO CHART DATUM

ORDNANCE DATUM MALIN [O.D.]

2.57m

CHART DATUM [C.D.]

ORDNANCE DATUM POOLBEG


0.13m

P02	07.02.25	ISSUED FOR PLANNING	JRC	M
P01	03.01.25	ISSUED FOR INFORMATION	JRC	M
REV	DATE	DESCRIPTION	BY	A

PROJECT: RINGASKIDDY PORT REDEVELOPMENT - PLANNING


TITLE: SITE ELEVATION RINGASKIDDY EAST - SHEET 1

CLIENT:

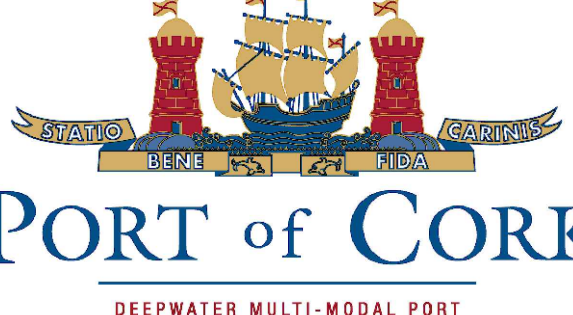


DRAWN: JRC	CHECKED: EL	APPROVED: MF
PROJECT NUMBER: 24462	DATE: DEC 2024	SCALE @ A1: As Shown
STATUS DESCRIPTION: FOR APPROVAL	STATUS: S4	

DRAWING NUMBER: 24462-MWP-02-ZZ-DR-S-5311	REV: P02
---	----------

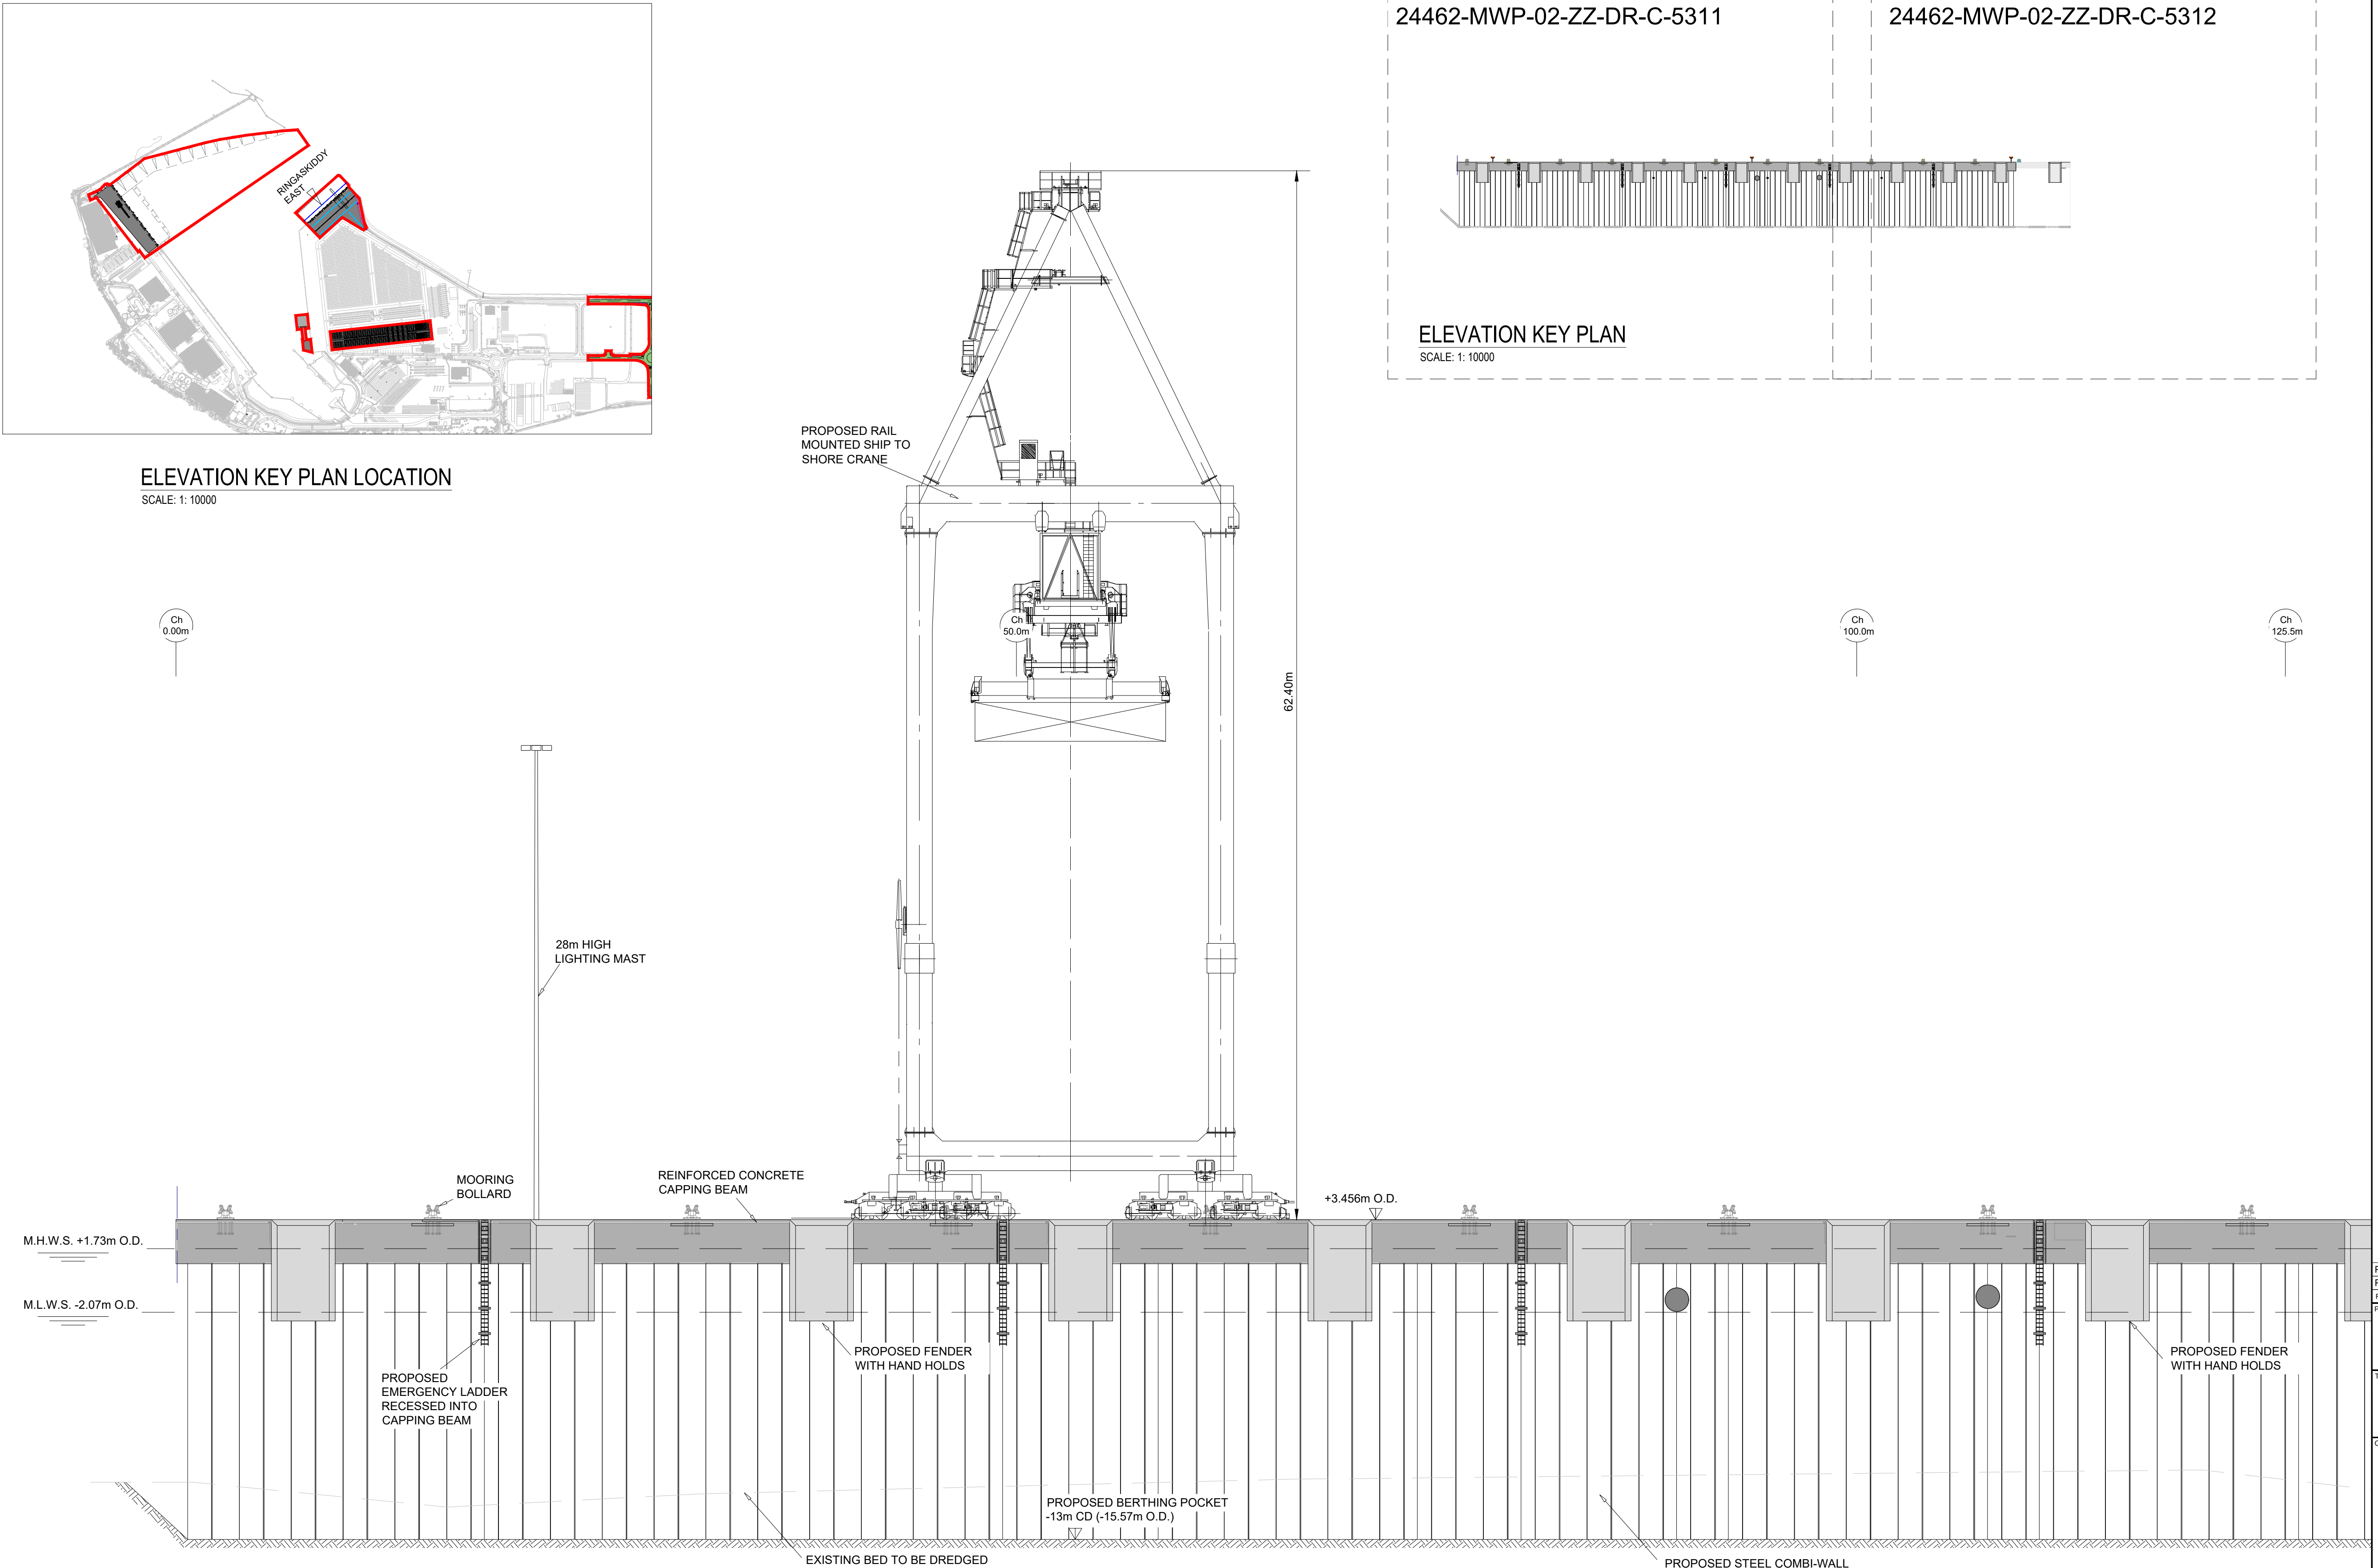

PROPOSED ELEVATION ON RINGASKIDDY EAST - SHEET 1
SCALE: 1: 200

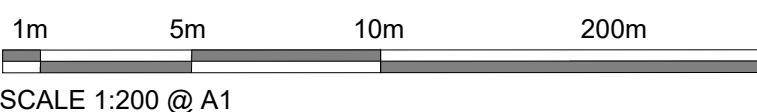

SCALE 1:200 @ A1