


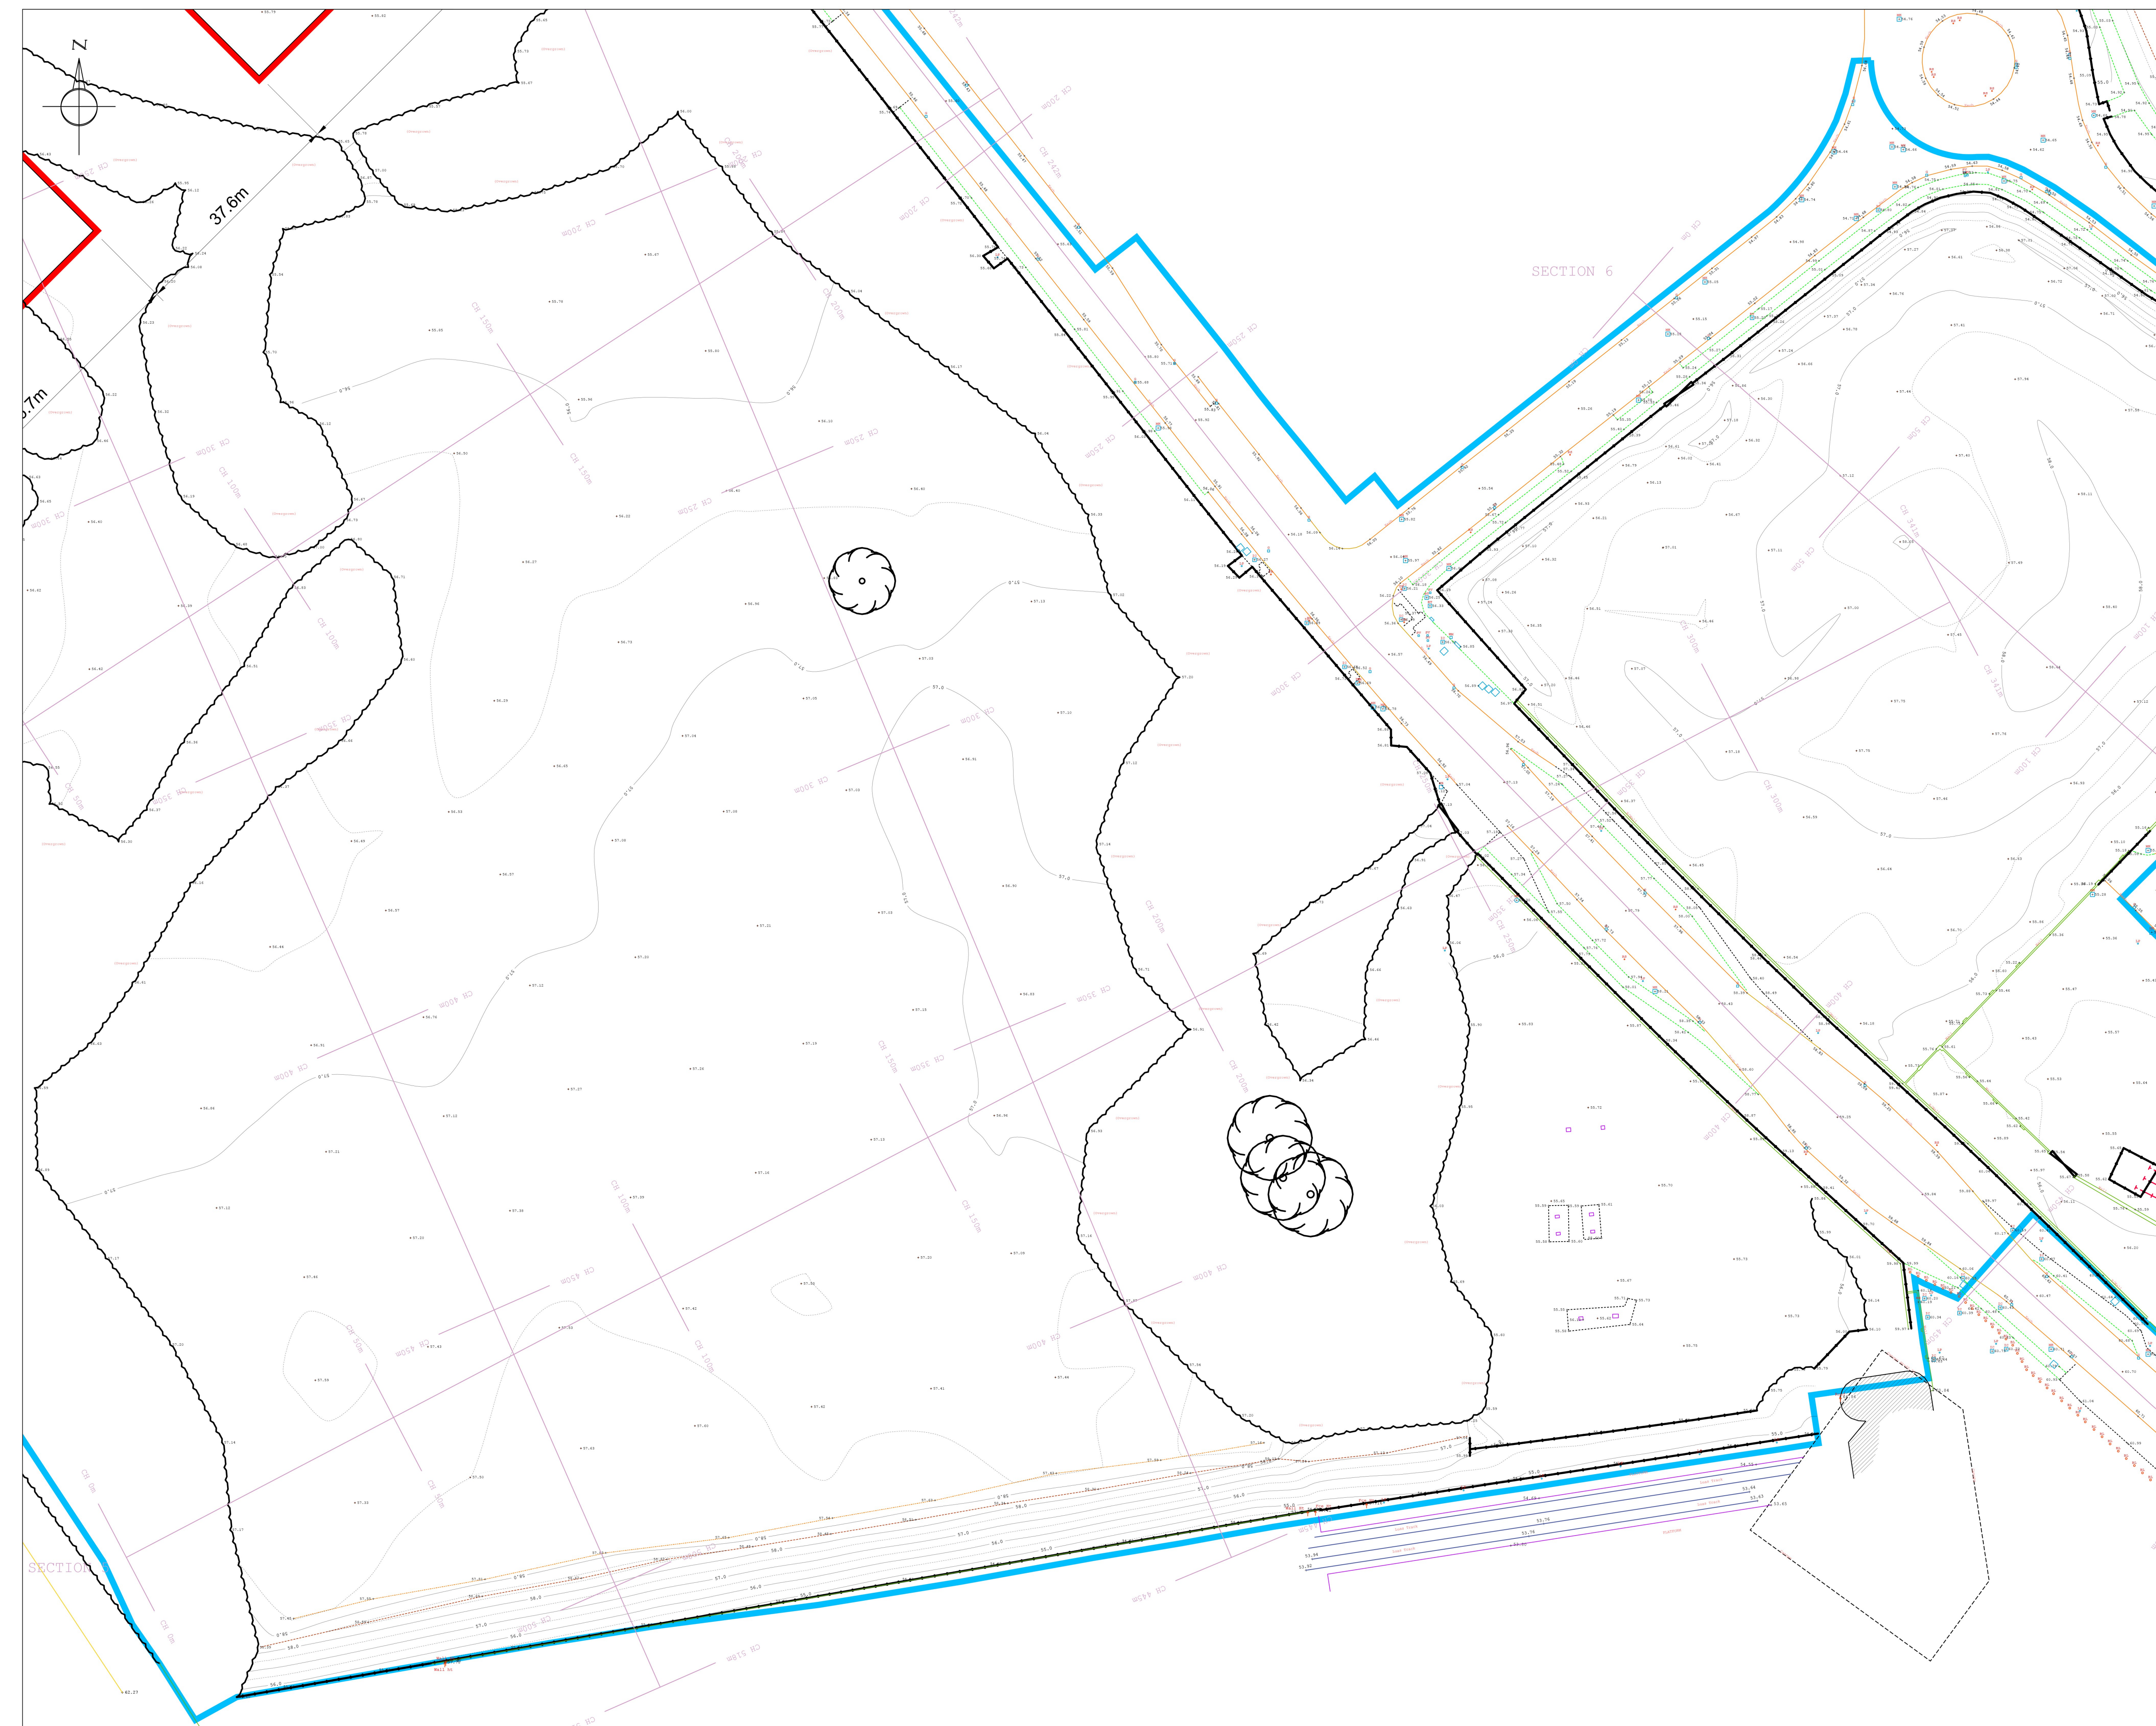

- [illegible]


Notes:
Do not scale this drawing


KEY:

Dublin City Council is the owner of the lands the subject of the application, outlined in red.

Dublin City Council is the owner, or has control, of other lands throughout its functional area. It is not possible to show all those lands. The adjacent lands subject to the accompanying EIAR are outlined in blue.

OSI Licence No. CYAL50390249
Centre Co-ordinates: ITM 707789, 732868

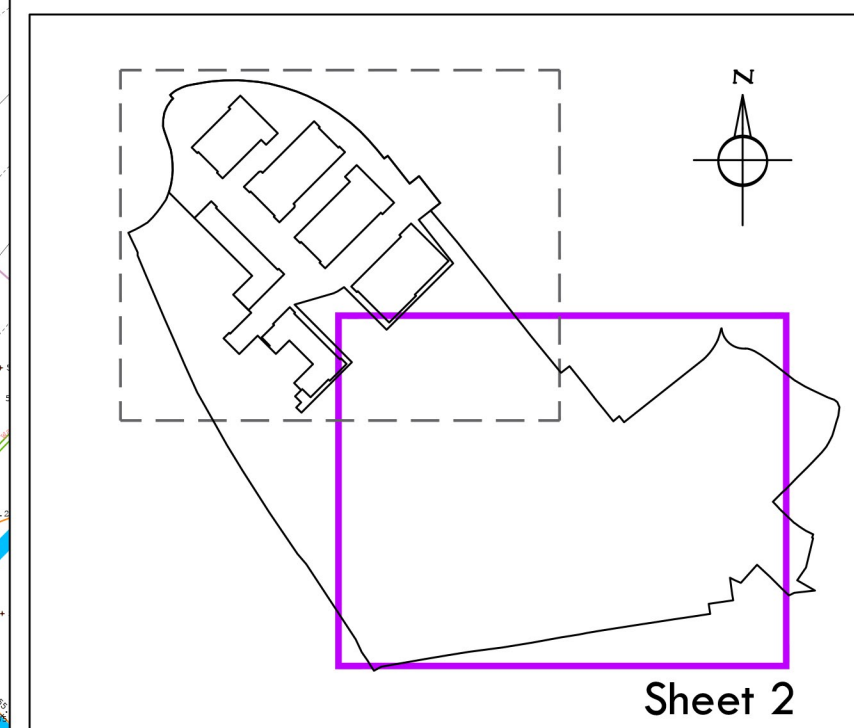

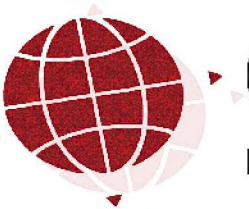0	11/07/22		CC	CC	CC
Rev	Rev. Date	Purpose of revision	Drawn	Checked	Approved
CSS LAND SURVEYS LTD 31 Derry haw Road, Tynan, Armagh County Armagh BT60 4SS.			☎Tel: +44 (0) 28 3756 8049 ☎Fax: +44 (0) 28 3754 9470 Web: WWW.CSSLANDSURVEYS.CO.UK		
					
Client					
Van Dijk					
Project					
Cherry Orchard - Dublin					
Drawing title					
Topographical Survey Sheet 2					
			Date 11/07/2022		
Scale		1:500 on A1			
CSS No.		8480			
Client no.					
Drawing number		8480_001.2		Rev	
Horizontal Datum: ITM			Vertical Datum: OSBM		