


TYPICAL MID-TERRACE CURTILAGE PLAN
Scale 1:100 (Refer to Landscape Architect's Drawings for boundary specifications and details)



SIDE ELEVATION
Scale 1:50

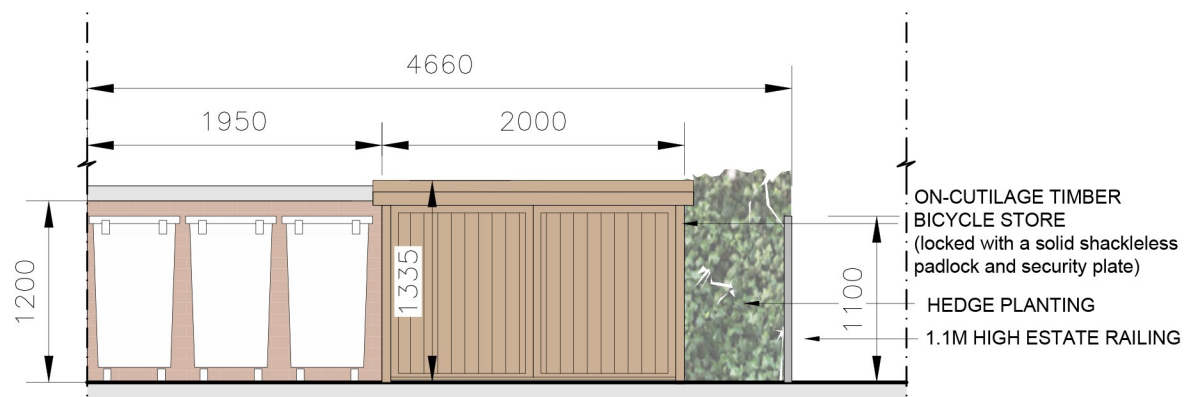

STREET ELEVATION
Scale 1:50



Reference image: Timber Bike Store: Pedalbase or similar.

Rev. By Date Description



IN JOINT VENTURE WITH

CONROY CROWE KELLY
Architects & Urban Designers

DRAWING TITLE **ON CURTILAGE BIKE STORES FOR MID-TERRACE HOUSES**

| | | | | | |
|------------|------------|----------------|----------------------------|--------|------------------------------|
| SCALE | 1:50/1:100 | DRAWING NUMBER | COP-PH2-CK-S1b-00-DR-A-301 | JOB | Cherry Orchard Point Phase 2 |
| REVISION | P01 | SHEET SIZE | A3 | CLIENT | LDA |
| REVISED BY | LD/CR | DATE | JAN'25 | | |

ALL WORKS TO BE CARRIED OUT USING PROPER MATERIALS WHICH ARE FIT FOR THE USE THEY ARE INTENDED AND FOR THE CONDITION IN WHICH THEY ARE TO BE USED. ALL MATERIALS USED IN CONNECTION WITH THE WORKS TO COMPLY WITH THE CONSTRUCTION PRODUCTS REGULATION (EU) NO. 305/2011 AND THE HARMONISED TECHNICAL SPECIFICATION/STANDARDS THAT FALL WITHIN THE REMIT OF THE CPR NO. 305/2011

FIGURED DIMENSIONS MUST BE USED IN PREFERENCE TO SCALED DIMENSIONS. ANY DIMENSIONAL DISCREPANCIES MUST BE REPORTED TO THE ARCHITECT IMMEDIATELY. THIS DRAWING REMAINS THE COPYRIGHT OF VAN DIJK ARCHITECTS. IT MUST NOT BE USED FOR ANY PURPOSE BUILDING OR OTHERWISE WITHOUT THE EXPRESS PERMISSION OF THIS PRACTICE. DO NOT COPY OR REDISTRIBUTE THESE DRAWINGS OR ANY ADDITIONAL INFORMATION WITHOUT THE EXPRESSED APPROVAL OF VAN DIJK ARCHITECTS