



NOTES:

1. DO NOT SCALE. USE FIGURED DIMENSIONS ONLY.
2. THIS DRAWING IS TO BE READ IN CONJUNCTION WITH ALL OTHER RELEVANT ARCHITECTURAL AND ENGINEERING DRAWINGS.

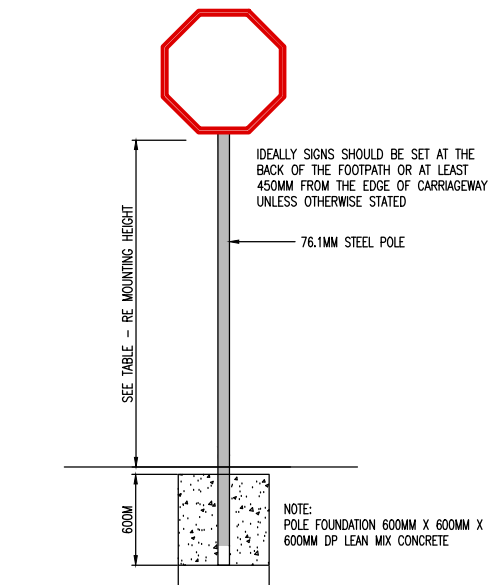

TYPICAL MOUNTING ARRANGEMENT FOR SIGNS  
IN VERGES AND FOOTPATHS INCLUDING  
FOUNDATION DETAILS  
SCALE 1:50

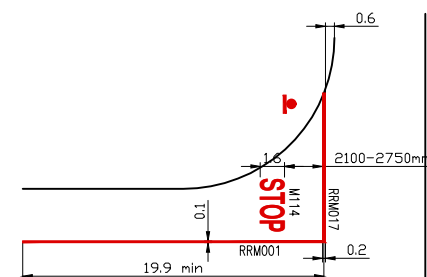

PRIORITY CONTROLLED STOP JUNCTION  
SCALE 1:50



|  |          |                     |           |                     |
|--|----------|---------------------|-----------|---------------------|
| 01   | 31/01/25 | ISSUED FOR PLANNING | IG        | IW                  |
| Rev  | Date     | Description         | By        | Chk                 |
| Amendments   |          |                     |           |                     |
| Project  |          |                     |           |                     |
| CHERRY ORCHARD POINT<br>PHASE 2                              |          |                     |           |                     |
| Title  |          |                     |           |                     |
| PROPOSED ROAD MARKINGS AND<br>SIGNAGE                        |          |                     |           |                     |
| Client   |          |                     |           |                     |
| LAND DEVELOPMENT AGENCY                                      |          |                     |           |                     |
| Status   |          |                     |           |                     |
| PLANNING   |          |                     |           |                     |
| Designed By  | PI       | Approved            | IW        | Waterman Ref 22-010 |
| Drawn By   | IG       | Date                | JAN. 2025 | Scales @ A1 1:500   |
| Project - Originator - Volume - Level - Type - Role - Number |          |                     |           | Revision            |
| COP-WMC-PH2-00-DR-P-0110                                     |          |                     |           | 01                  |