
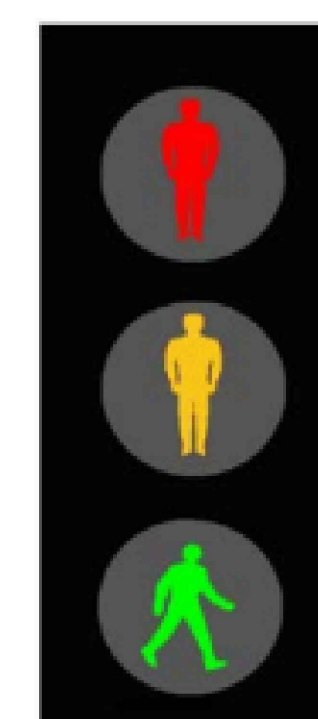


NOTES:

1. DO NOT SCALE. USE FIGURED DIMENSIONS ONLY.
2. THIS DRAWING IS TO BE READ IN CONJUNCTION WITH ALL OTHER RELEVANT ARCHITECTURAL AND ENGINEERING DRAWINGS.

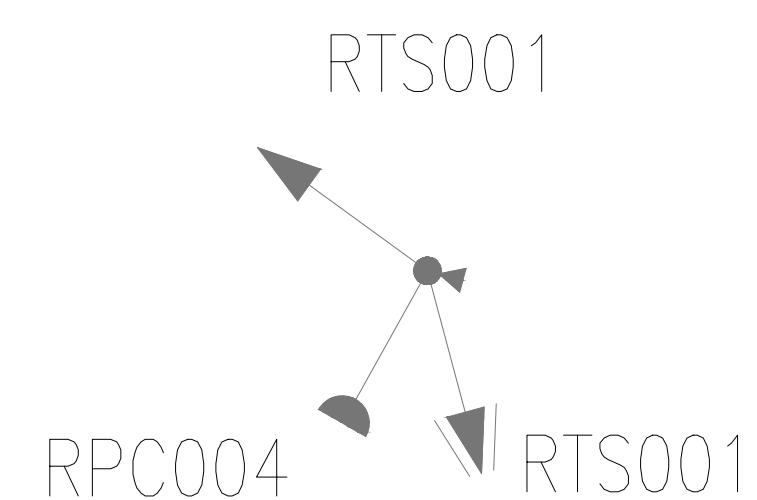

RPC 004: Three-Aspect Pedestrian Signal

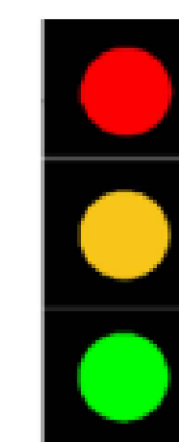


Figure 9.2: Standard Red/Amber/Green (RAG) Traffic Signal Head (RTS 001)

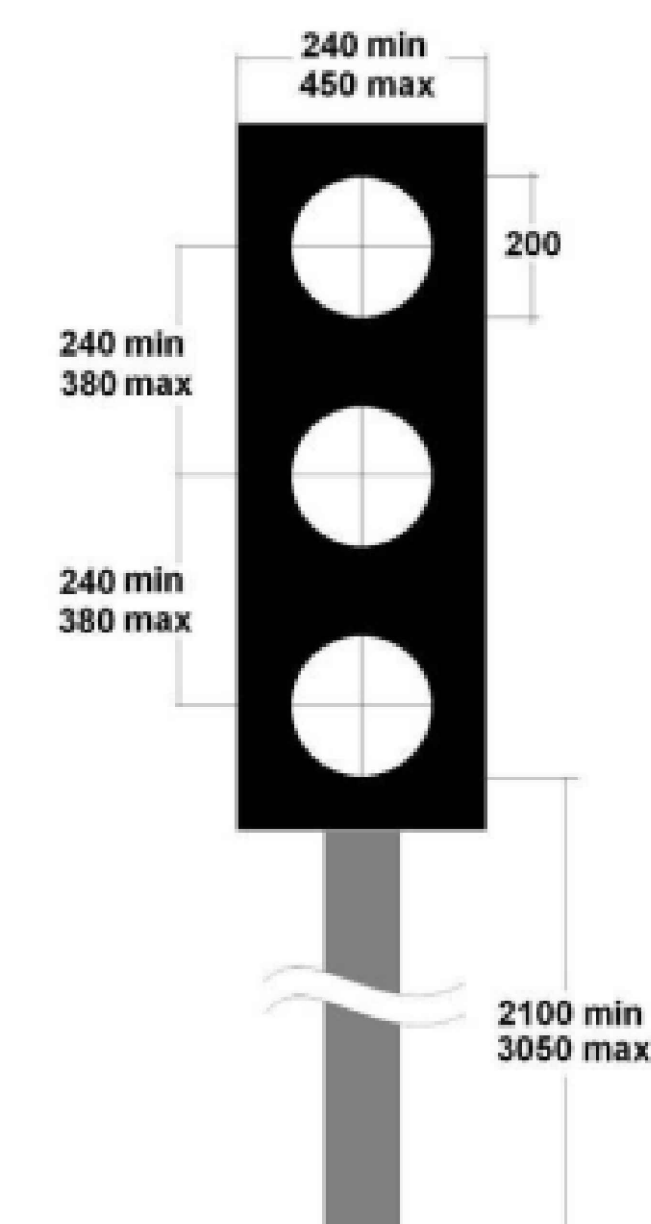



Figure 9.1: Dimensions of Standard Signal Head

TRAFFIC SIGNAL DETAILS

PROPOSED SIGNALISED JUNCTION LAYOUT

01	31/01/25	ISSUED FOR PLANNING						IG	I
Rev	Date	Description						By	C
Amendments									
Project									
CHERRY ORCHARD POINT PHASE 2									
Title									
PROPOSED TRAFFIC SIGNAL DETAILS									
Client									
LAND DEVELOPMENT AGENCY									
<div></div>									
BLOCK S, EASTPOINT BUSINESS PARK, ALFIE BYRNE ROAD, DUBLIN D03 H3F4 IRELAND. Tel: (01) 664 8900 Email: info@waterman-moylan.ie www.waterman-moylan.ie									
Status									
PLANNING									
Designed By		PI	Approved		IW	Waterman Ref		22-01	
Drawn By		IG	Date		JAN. 2025	Scales @ A1		1:50	
Project - Originator - Volume - Level - Type - Role - Number									
Revision									
COP-WMC-PH2 -00-DR-P-0111									
01									