



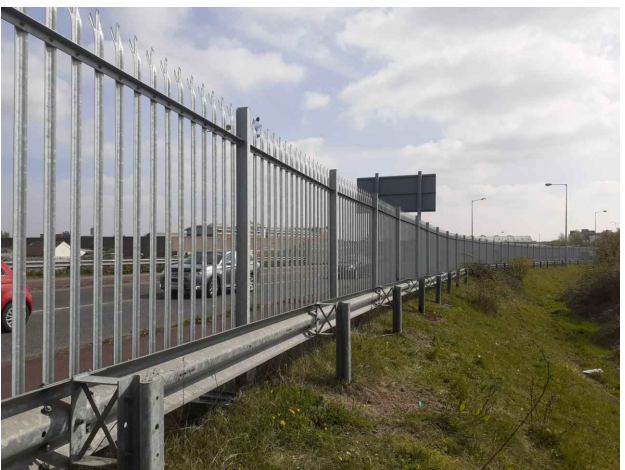

EXISTING PALISADE FENCE TO M50 AND WOODLAND BOUNDARY

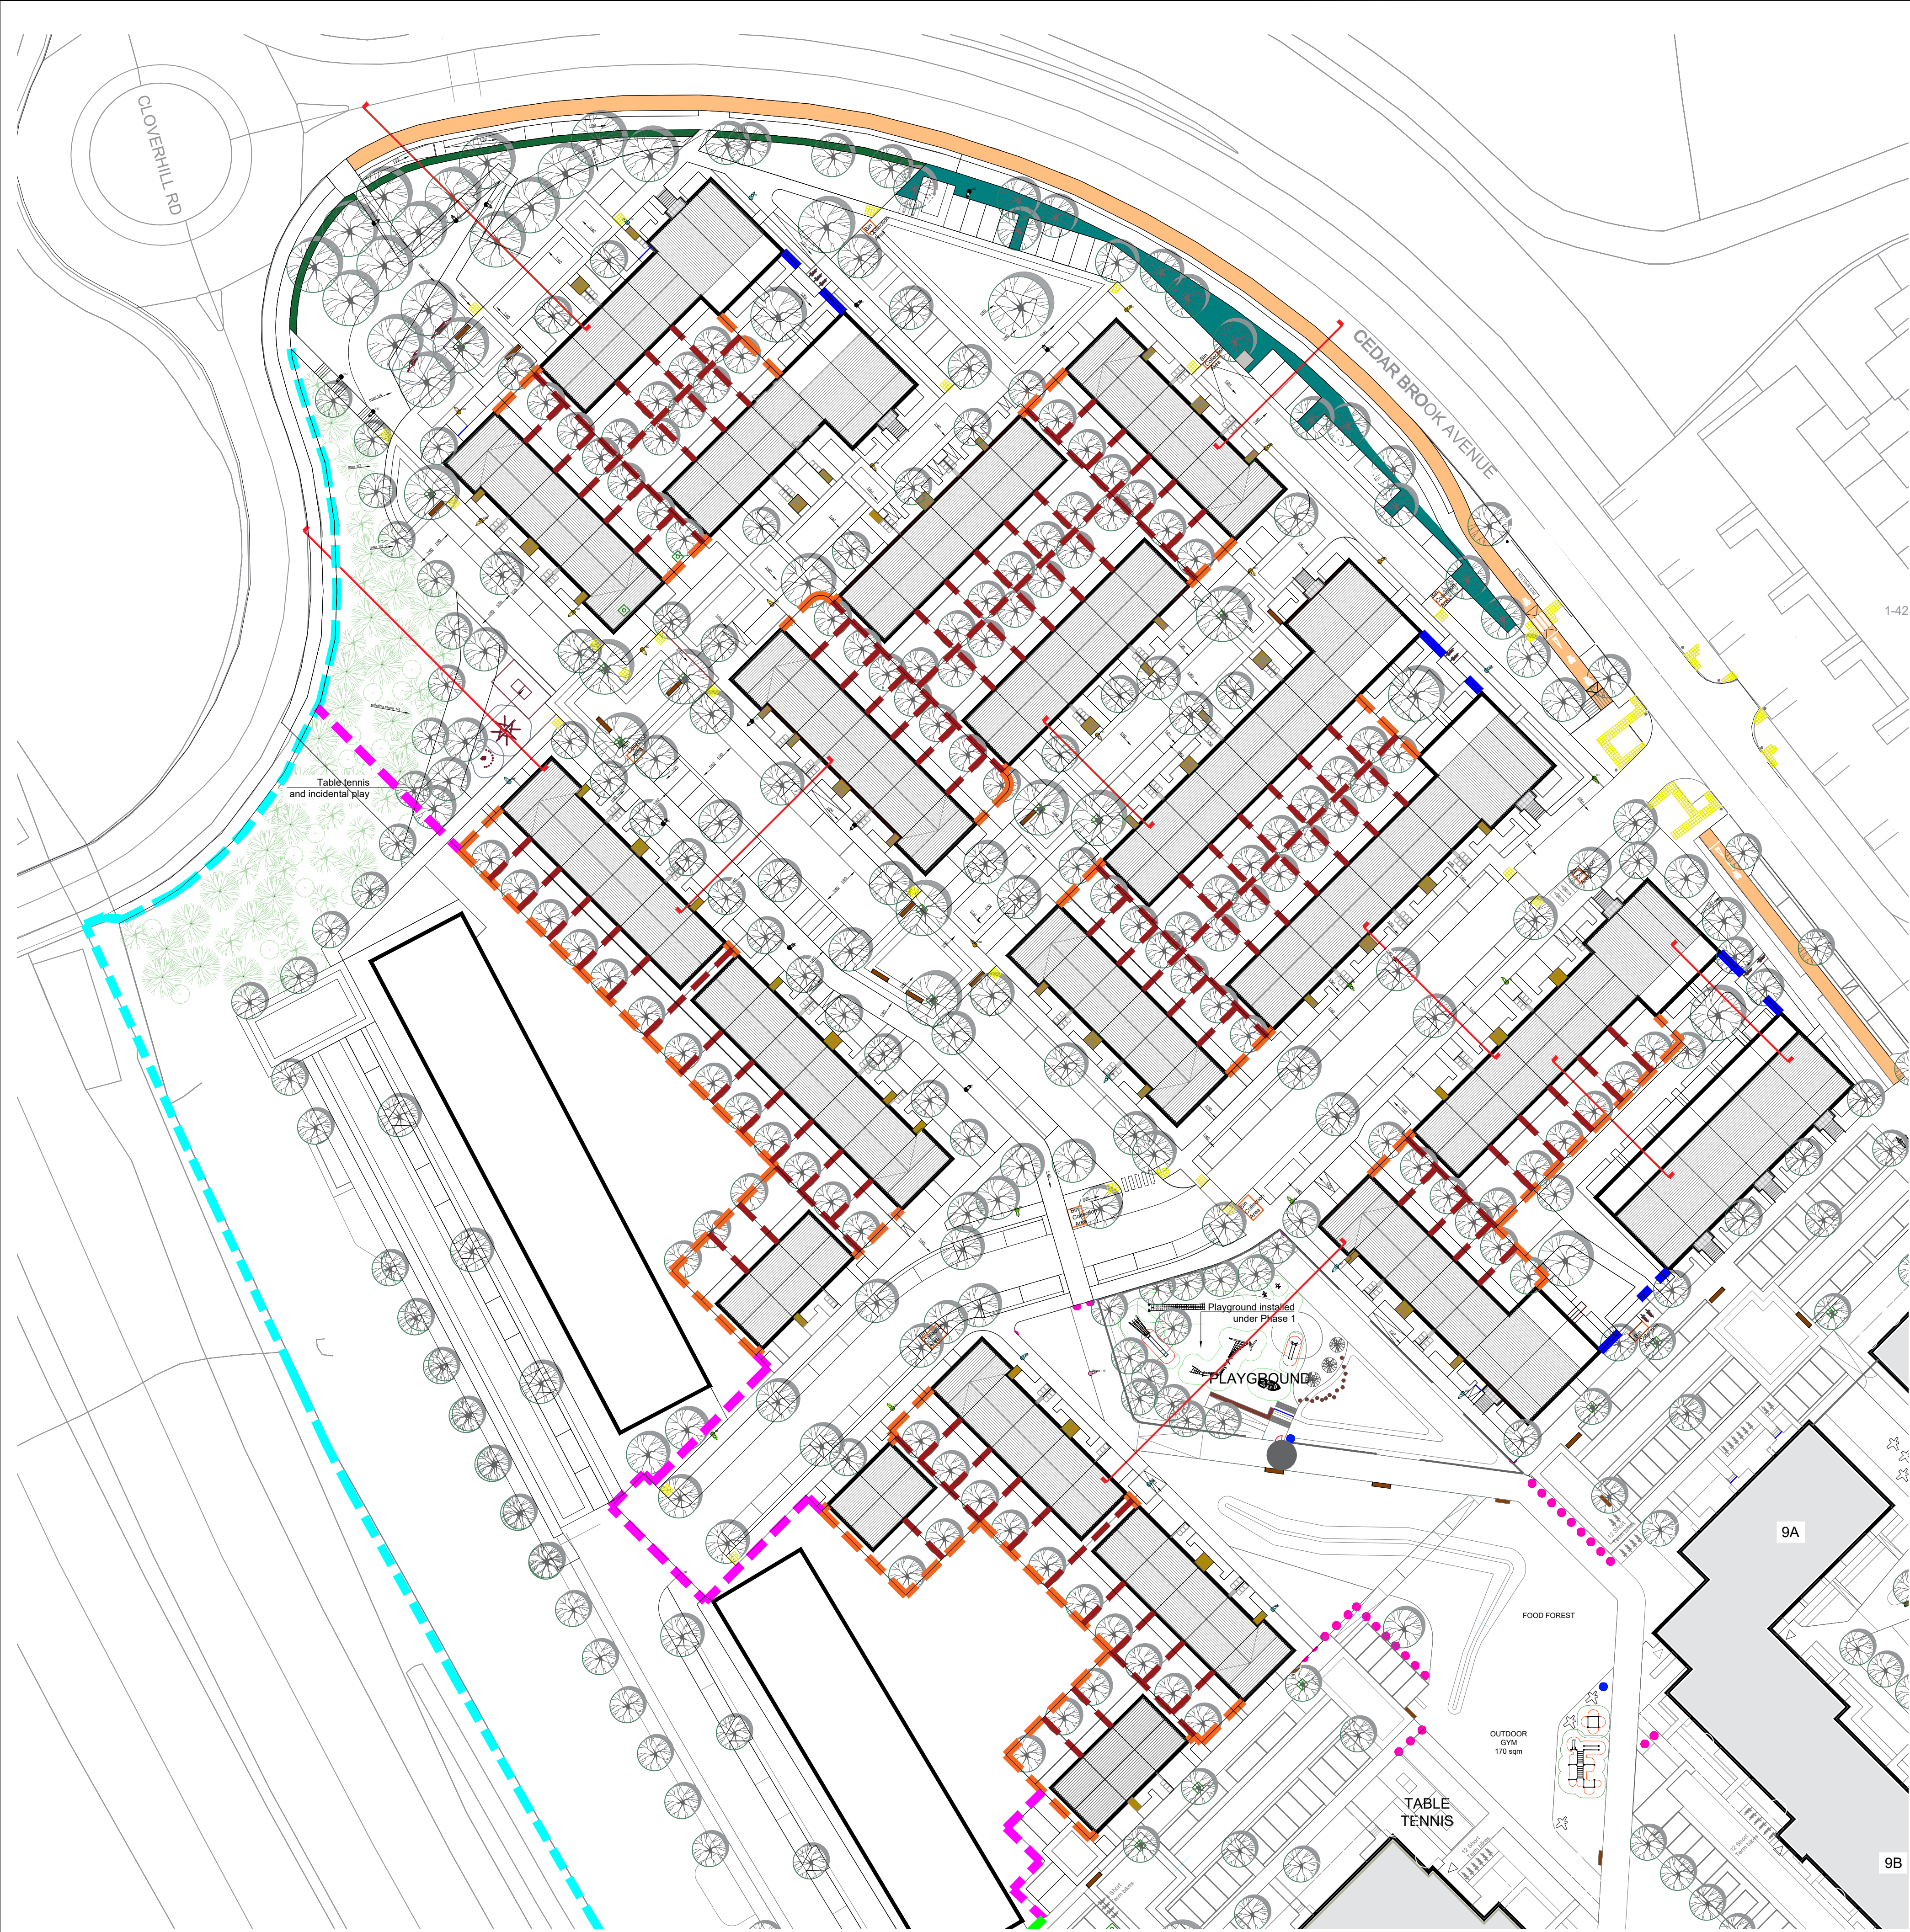

TEMPORARY BOUNDARY TREATMENT TO IRISH RAIL COMPOUND - Precedent picture for hoarding - Kilkenny Riverside Park



RAILING REFERENCE TO COMMUNITY COURTYARDS



TIMBER PANEL FENCE FOR ADJOINING GARDENS BRICK WALL IS PROPOSED TO BOUNDARIES BETWEEN PRIVATE GARDEN AND PUBLIC SPACE.

LEGEND:

- EXISTING BOUNDARY TREATMENT TO BE RETAINED
Palisade fence
- PROPOSED BOUNDARY TREATMENT TO COMMUNAL COURTYARDS
2.4m high vertical railing, powder coated
- PROPOSED BOUNDARY TREATMENT TO PRIVATE GARDENS WHERE ADJOINING PUBLIC SPACE
2m high brick wall
- PROPOSED BOUNDARY TREATMENT TO PRIVATE GARDENS WHERE ADJOINING PRIVATE GARDENS
1.8m high timber panel fence
- TEMPORARY TIMBER HOARDING TO DART+YARD COMPOUND AND FUTURE PHASE 4
3m HIGH - Constructed under Phase 2
- NORTHERN BOUNDARY TO SITE ALONG PUBLIC FOOTPATH
1.2m high hedge planting
- NORTHEASTER BOUNDARY OF THE SITE - PARK WEST AVENUE PUBLIC FOOTPATH
swale buffer planting
- BOLLARDS, REMOVABLE

REV	DESCRIPTION	DATE
04	Planning	10.01.25
03	Planning	20.12.24
02	Planning	10.12.24
01	Planning	06.12.24
00	Draft	13.11.24

Mitchell + Associates

PROJECT TITLE:
Cherry Orchard Point - Phase 2

CLIENT:
LDA

DRAWING NAME:
Boundary Treatment Plan

DRAWING NUMBER:
102

JOB NUMBER:
LCHE014

STATUS:
Planning

DRAWN:
VK

CHECKED:
FM

SCALE:
1:500 @ A1

NOTES:
All dimensions are in millimeters unless otherwise stated and shall be checked and confirmed by the contractor on site. Any discrepancies shall be immediately reported to the landscape architects. Work to figured dimensions only - Do not scale from drawing. Do Not Scale. Use Figure Dimensions Only. Not for Construction Purposes unless Specifically Marked. © This Drawing is Copyright of Mitchell + Associates.

www.mitchell.ie

info@mitchell.ie

+353 1 454 5066