


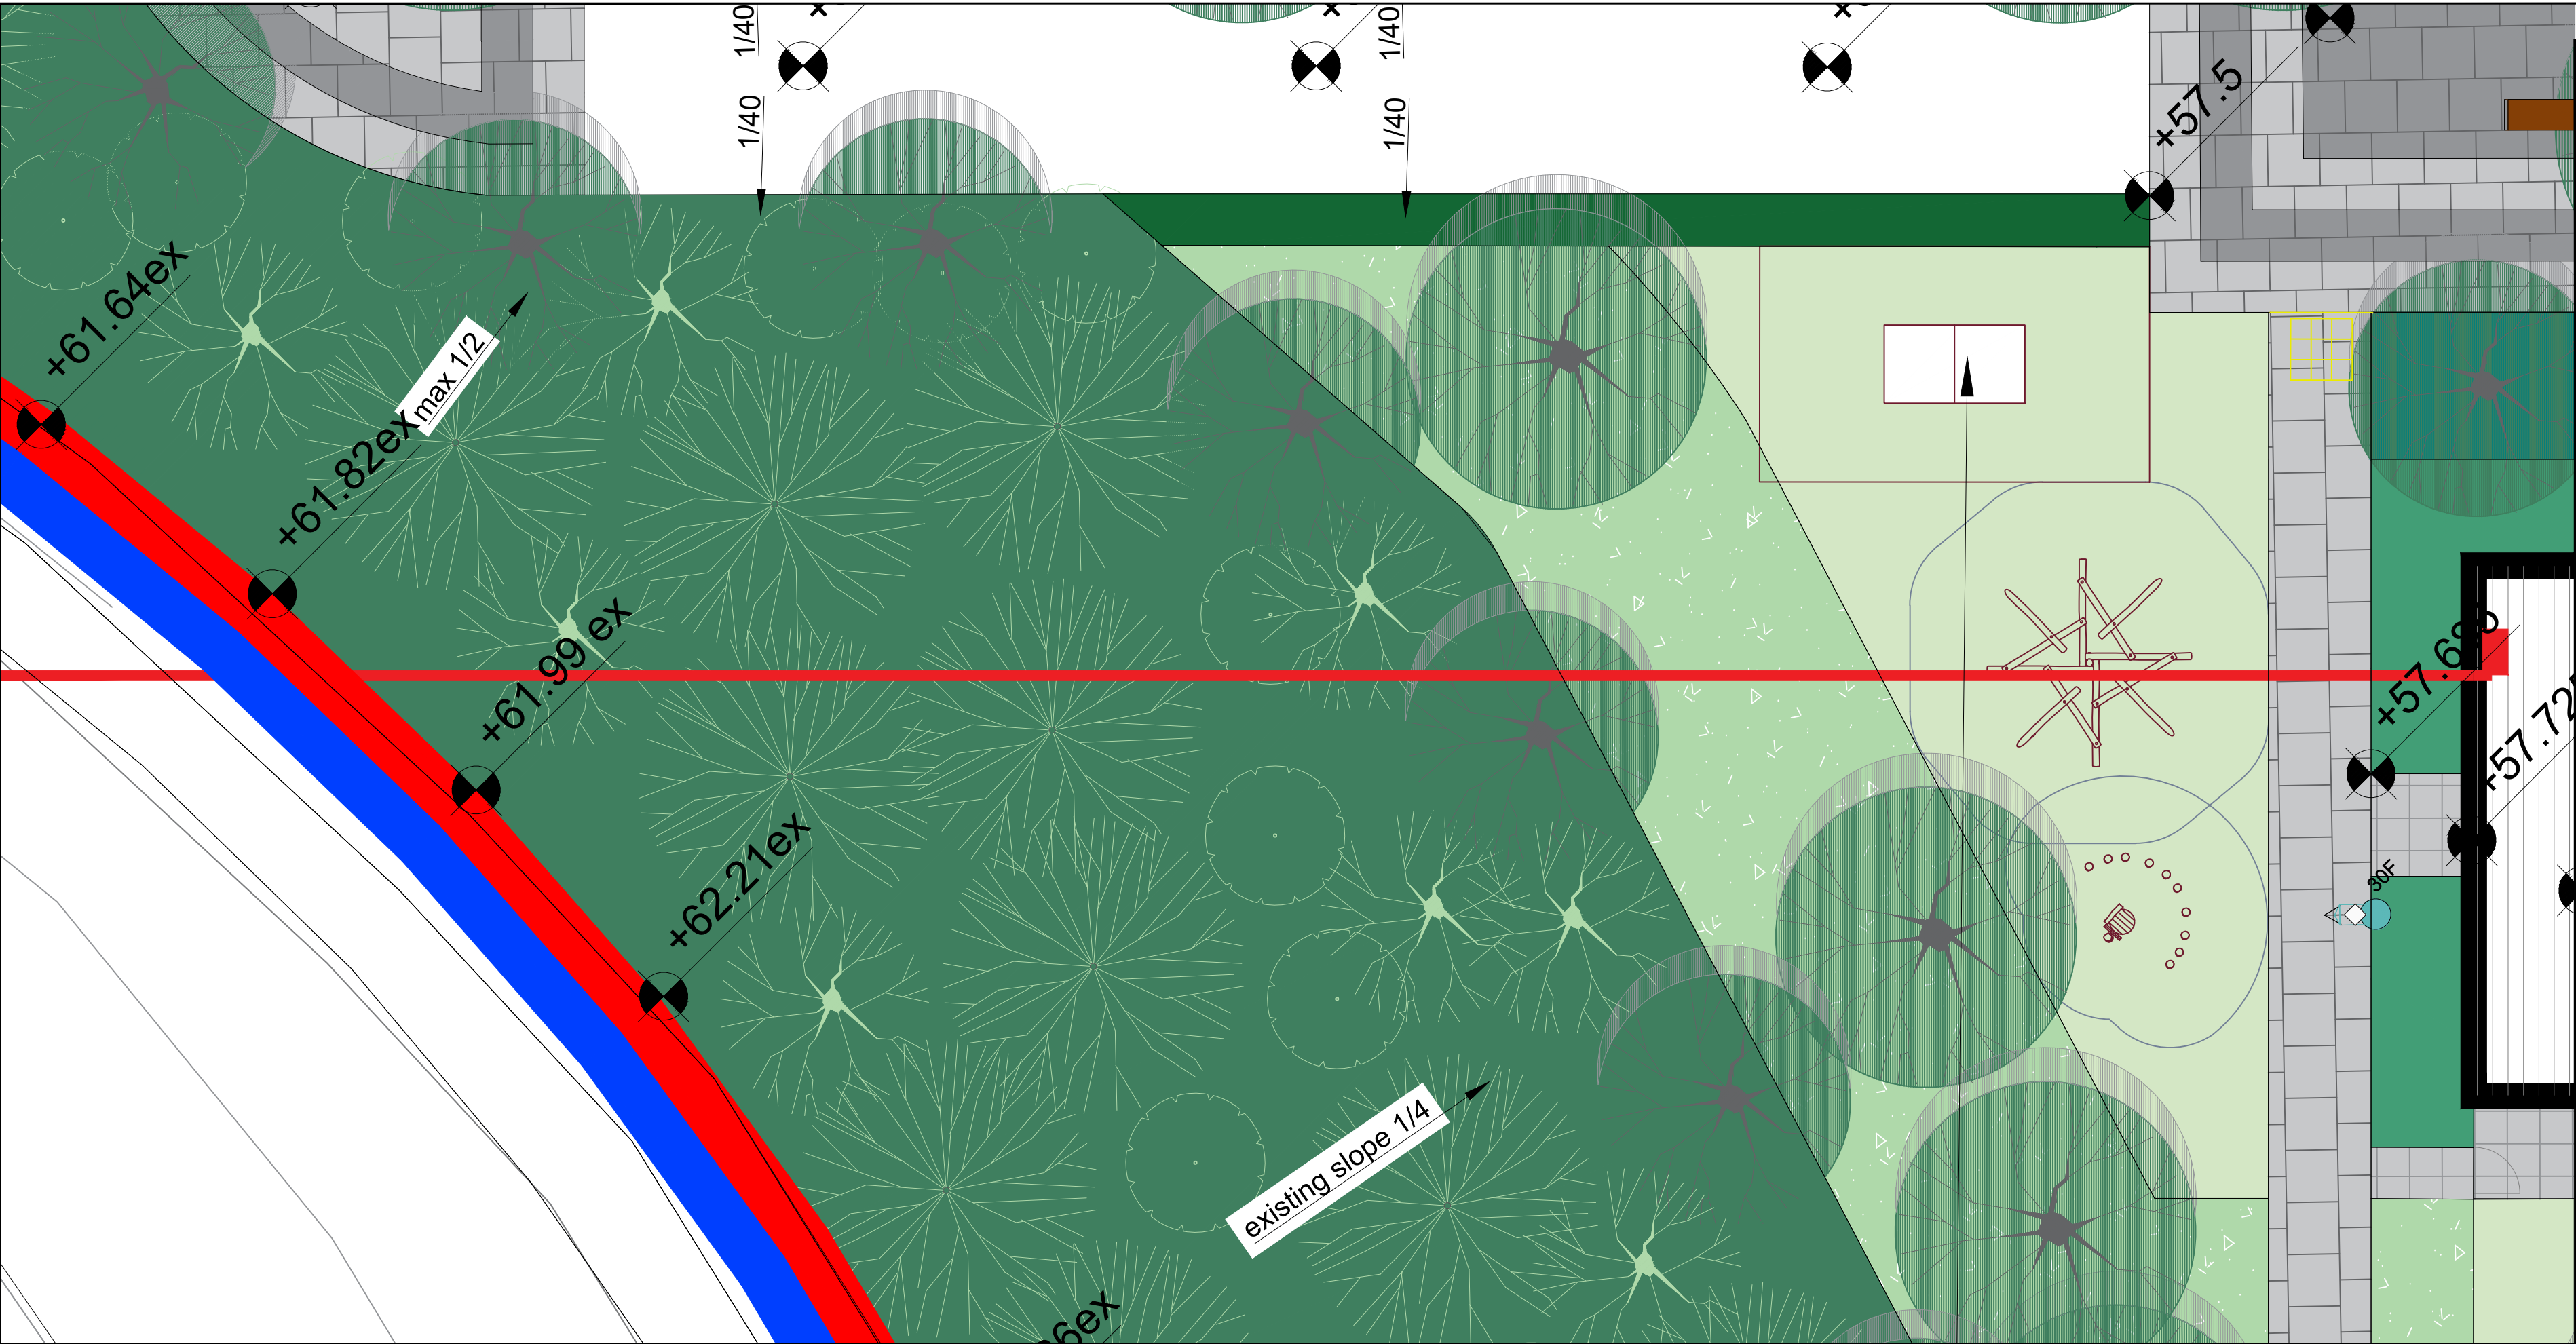

GRASS VERGE	EXISTING FOOTPATH	EXISTING EMBANKMENT WITH RETAINED TREES AND ADDITIONAL MICROFOREST PLANTING	WILDFLOWER MEADOW EDGE 9m	INCIDENTAL PLAY	FOOTPATH 2m	RAINGARDEN 2m
----------------	----------------------	--	------------------------------	--------------------	----------------	------------------

02	Planning	10.12.24
01	Planning	06.12.24
REV	DESCRIPTION	DATE

Mitchell + Associates

PROJECT TITLE:
Cherry Orchard Point - Phase 2
CLIENT:
LDA
DRAWING NAME:
Landscape sections
DRAWING NUMBER:
407
JOB NUMBER:
LCHE014
STATUS:
Planning

DRAWN: VK	CHECKED: FM	SCALE: 1:100 @ A2
--------------	----------------	----------------------

NOTES:
All dimensions are in millimeters unless otherwise stated and shall be checked and confirmed by the contractor on site. Any discrepancies shall be immediately reported to the landscape architects. Work to figured dimensions only - Do not scale from drawing. Do Not Scale. Use Figured Dimensions Only. Not for Construction Purposes unless Specifically Marked. © This Drawing is Copyright of Mitchell + Associates.
www.mitchell.ie info@mitchell.ie +353 1 454 5066