
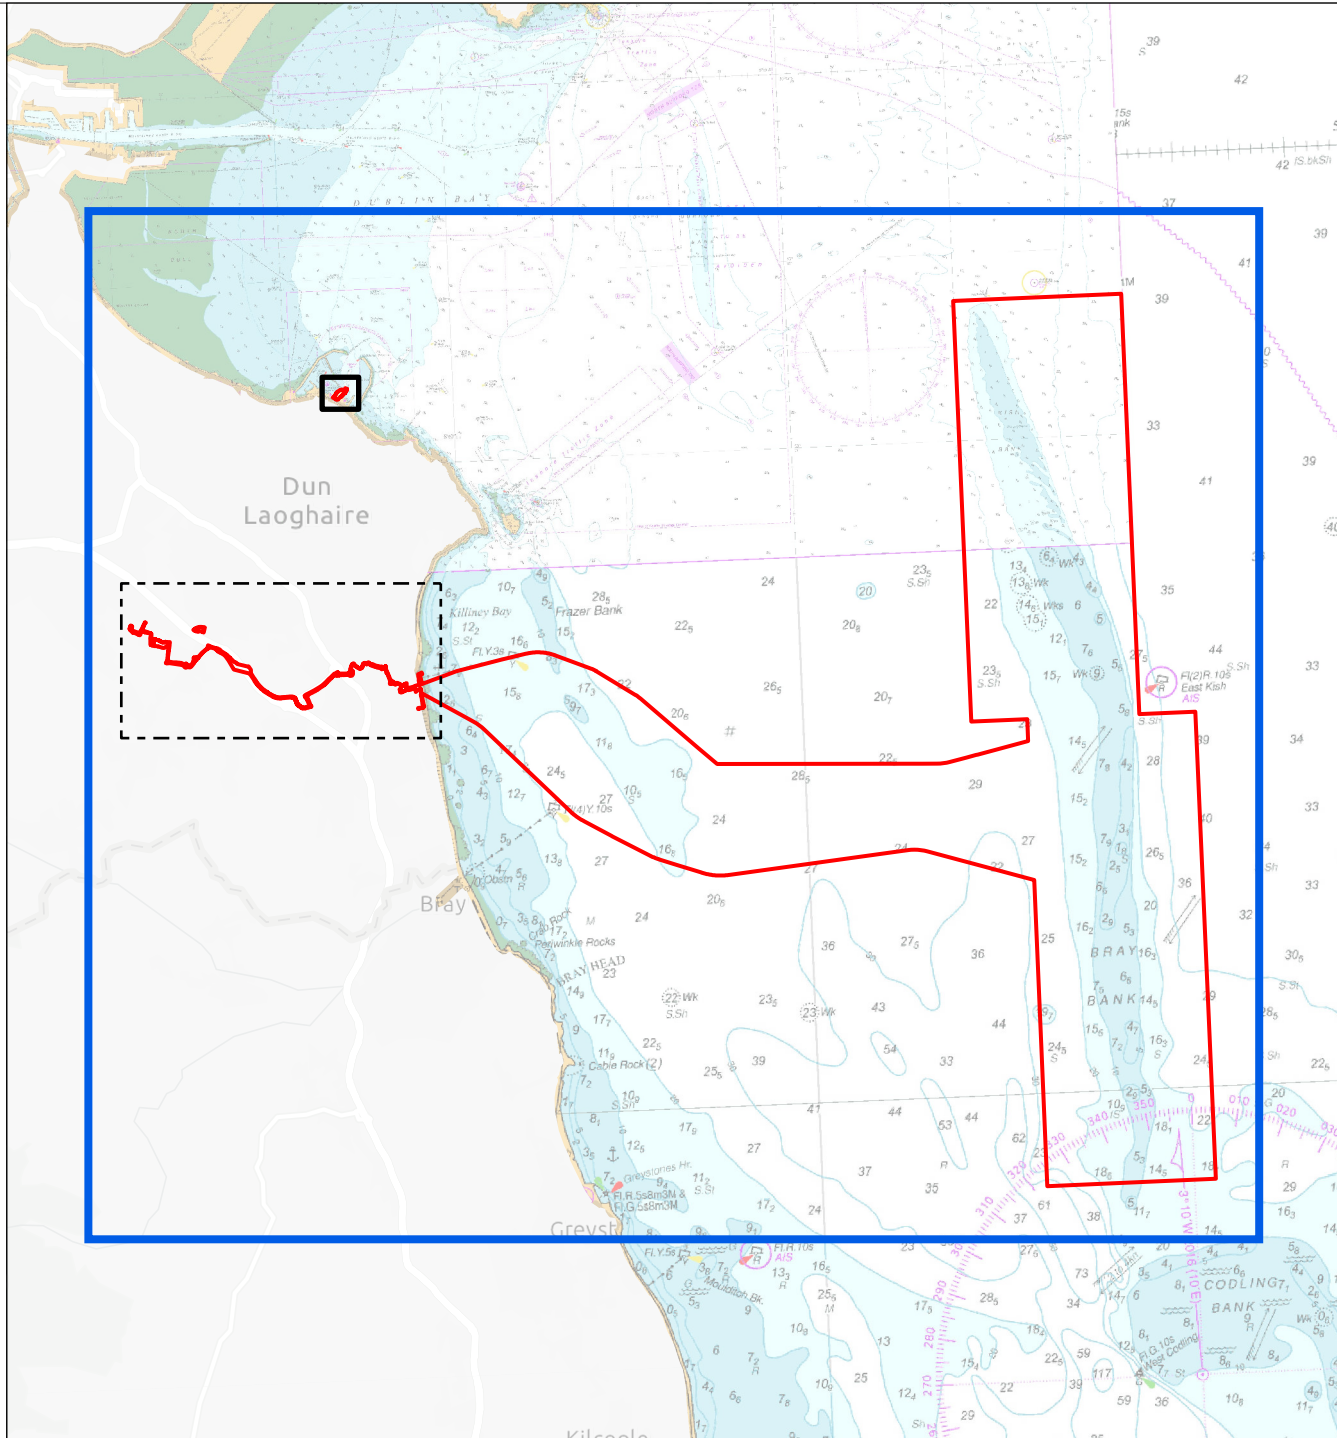


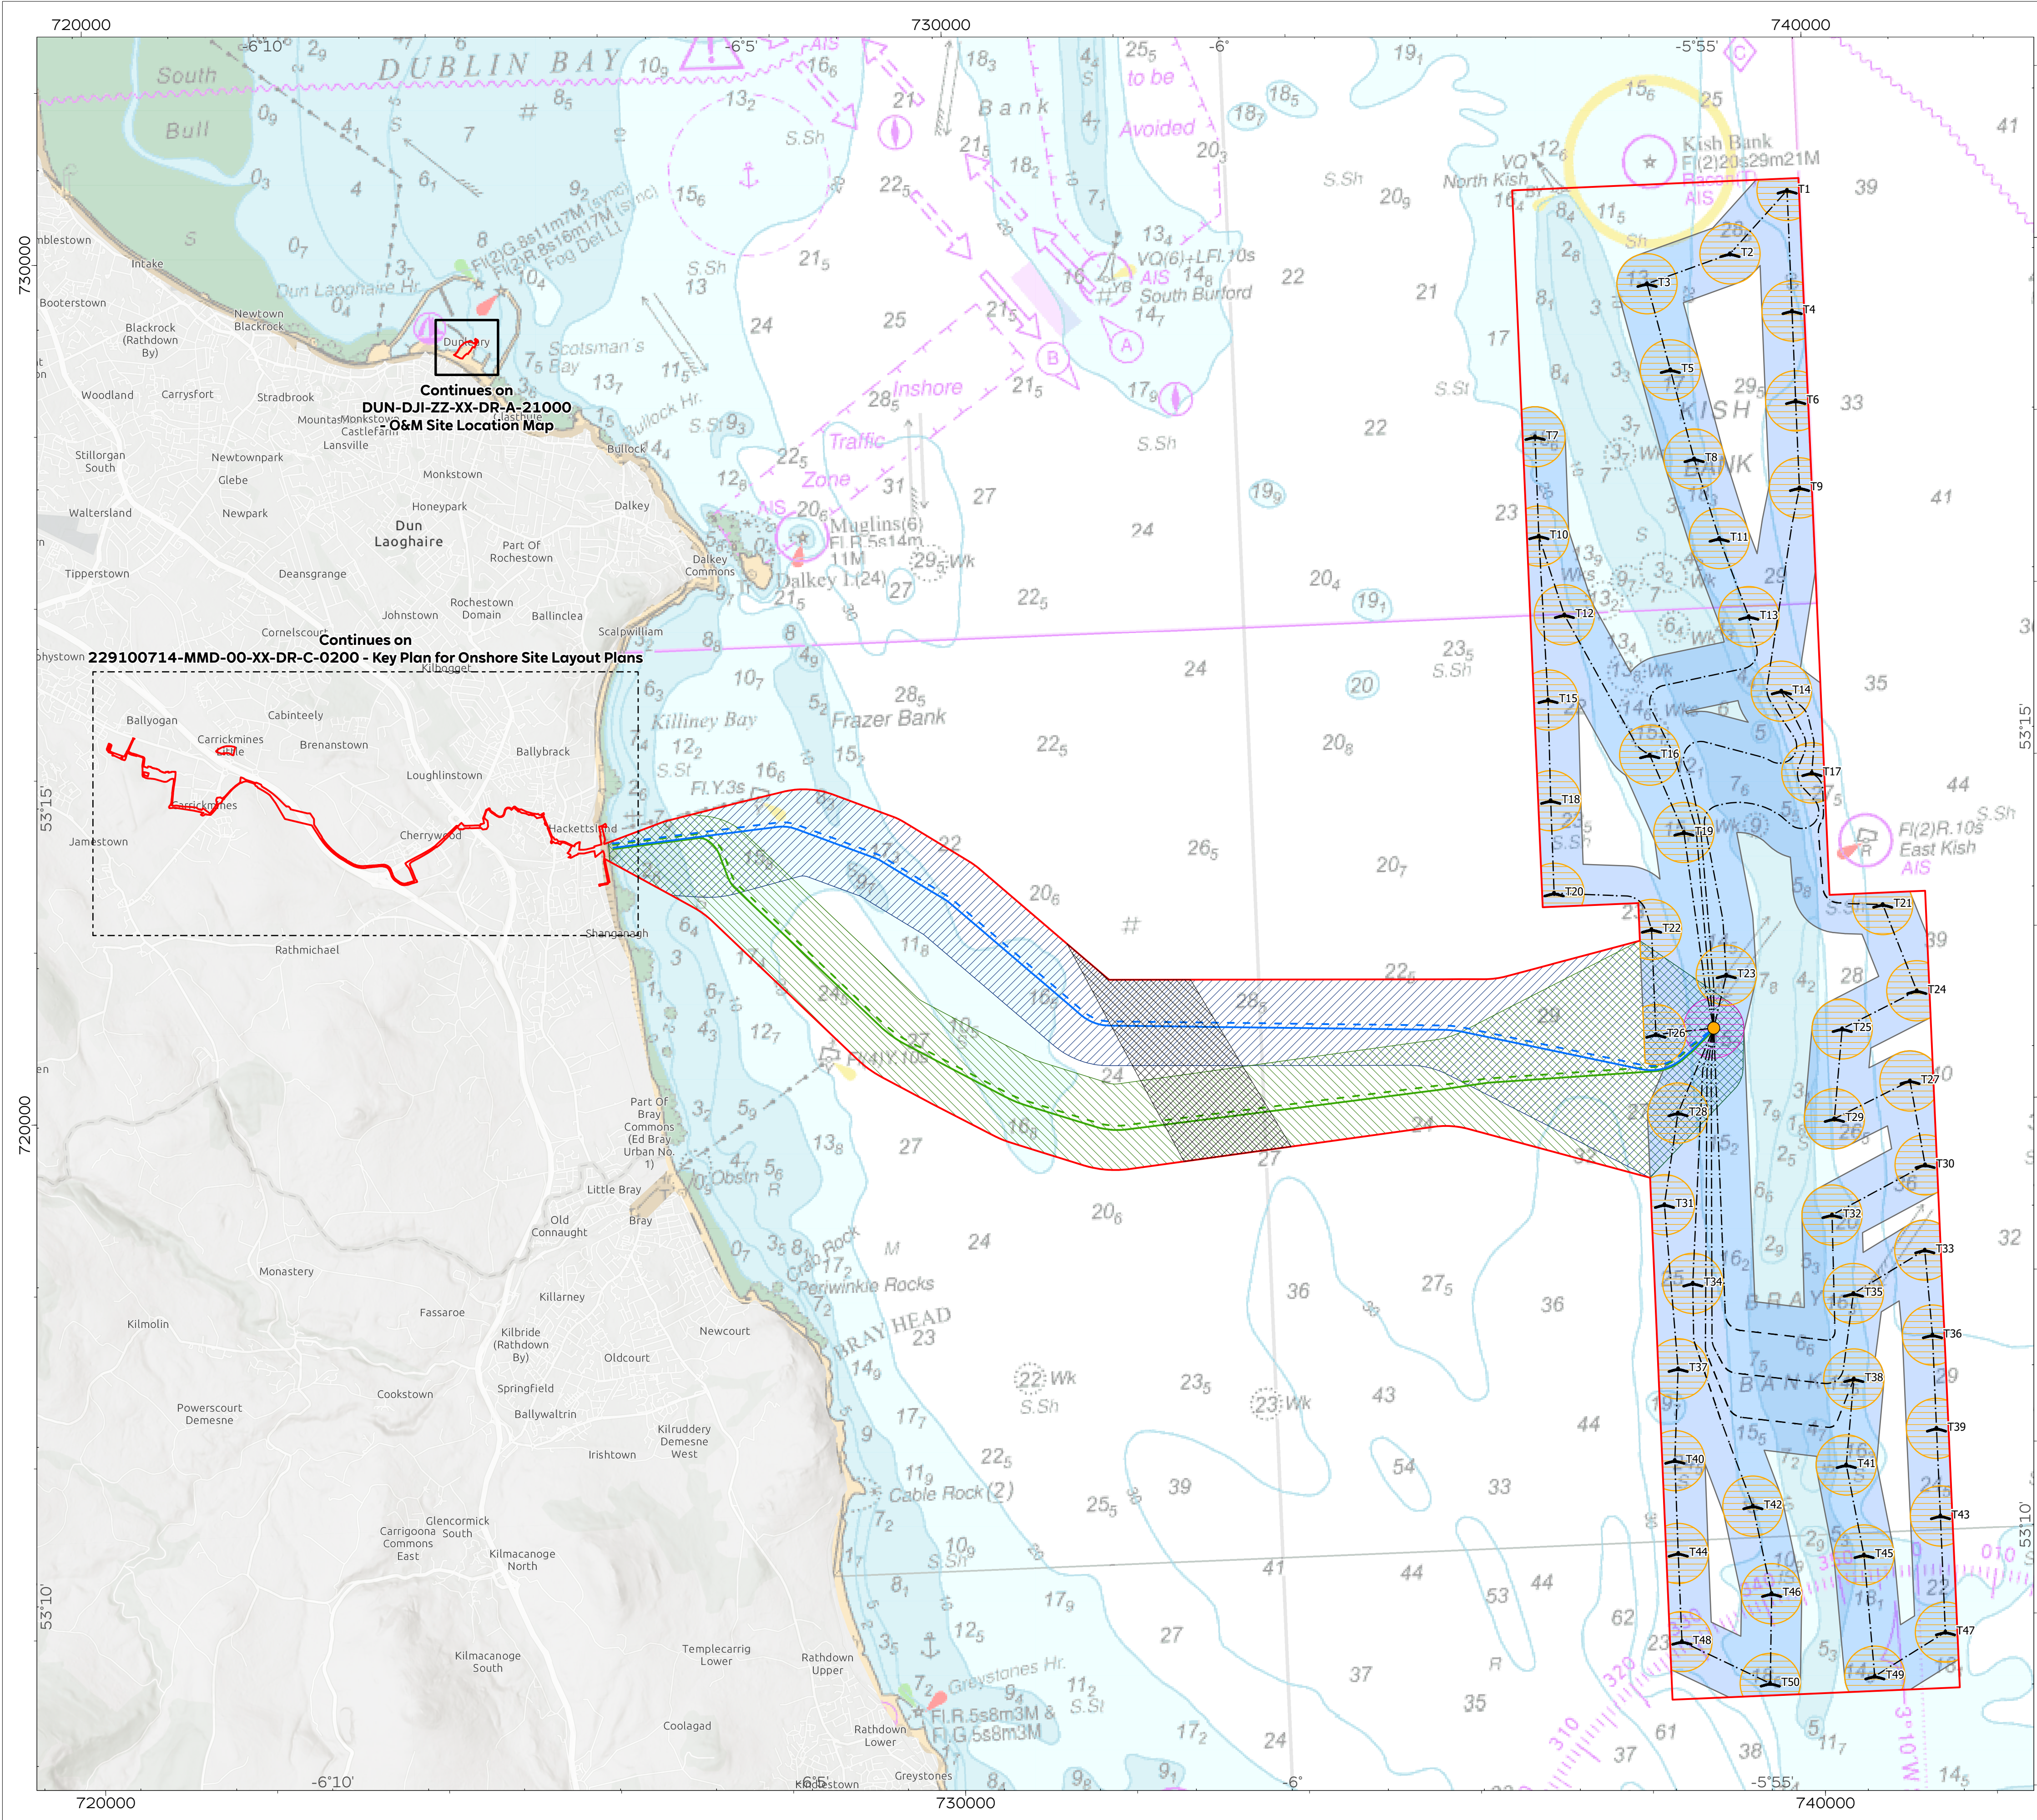

- Planning Application Boundary
- Wind Turbine Generator (WTG)
- Inter-array Cables (IAC)
- Offshore Substation Platform (OSP)
- Codling Wind Park Export Cable Crossing Zone
- Northern Export Cable Route (two submarine electricity cables); OR**
 - Circuit 1
 - Circuit 2
- Southern Export Cable Route (two submarine electricity cables)**
 - Circuit 1
 - Circuit 2
- Offshore Limits of Deviation**
 - Wind Turbine Generator (WTG)
 - Offshore Substation Platform (OSP)
 - Inter-array Cables (IAC)
 - Offshore Export Cables Northern Corridor; OR
 - Offshore Export Cables Southern Corridor

DRAWING STATUS

PUBLIC

DISCLAIMER

This is made available "as is" and no warranties are given or liabilities of any kind are assumed with respect to the quality of such information, including, but not limited to, its fitness for a specific purpose, non-infringement of third party rights or its correctness. The reproduction, distribution and utilization of this document as well as the communication of its contents to others without explicit authorisation is prohibited. Copies - digital or printed are not controlled

MAP NOTES / DATA SOURCES:

Esri, Intermap, NASA, NGA, USGS, Esri UK, Esri, TomTom, Garmin, Foursquare, GeoTechnologies, Inc, METI/NASA, USGS, UK Hydrographic Office, Esri UK, Esri, TomTom, Garmin, Foursquare, METI/NASA, USGS © British Crown and OceanWise, 2024. All rights reserved. License No. EMS-EK001-645692. Not to be used for Navigation.

PROJECT TITLE

Dublin Array

DRAWING TITLE

Site Layout Plans - Offshore Option A (236RD)

DRAWING NUMBER: 005059368-08

SHEET NUMBER: 1 of 4

VER	DATE	REMARKS	DRAW	CHEK	APRD
01	2024-10-17	Issued for Planning	DB	AR	PK

084017002500

Metres

00.30.71

UK Nautical Miles

N

GRID NORTH

SCALE 1:40,000

DATUM WGS 1984

PRJ WGS 1984 UTM Zone 29N



PLOT SIZE A1

VERTICAL REF LAT

DublinArray

Generation for generations

Kish Offshore Wind Limited - Bray Offshore Wind Limited

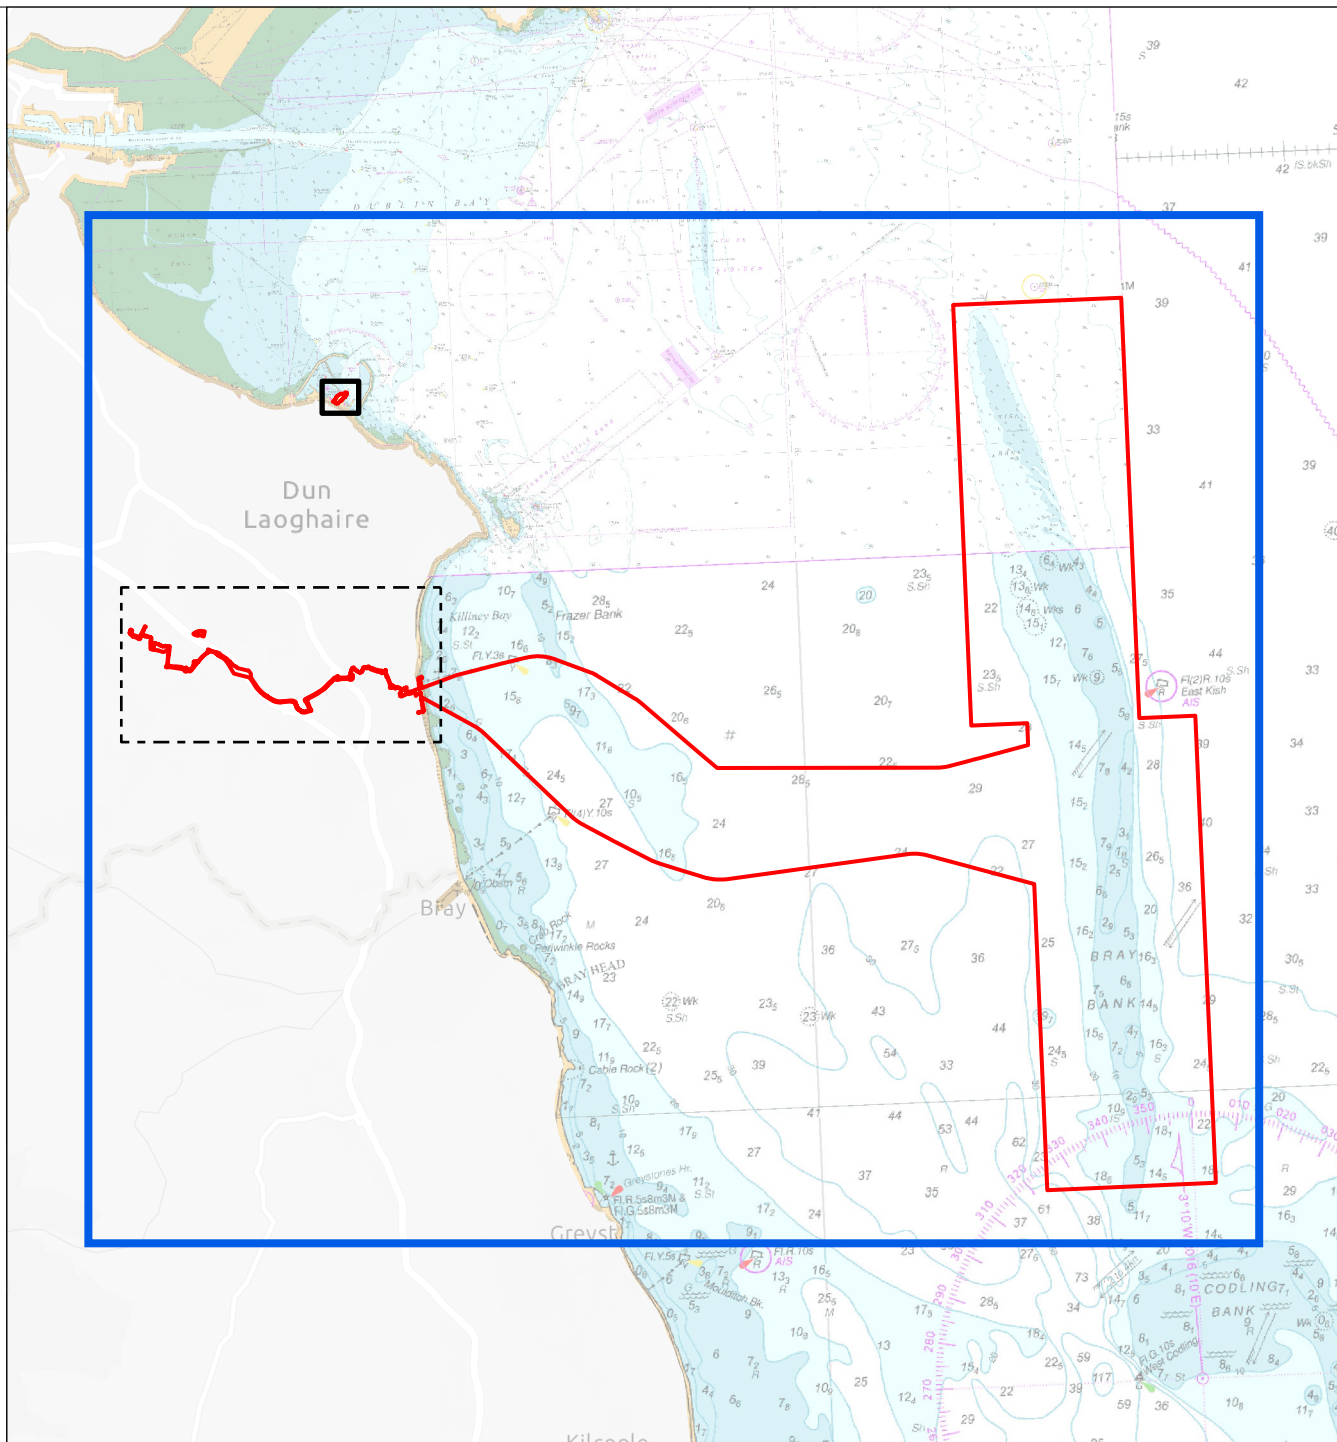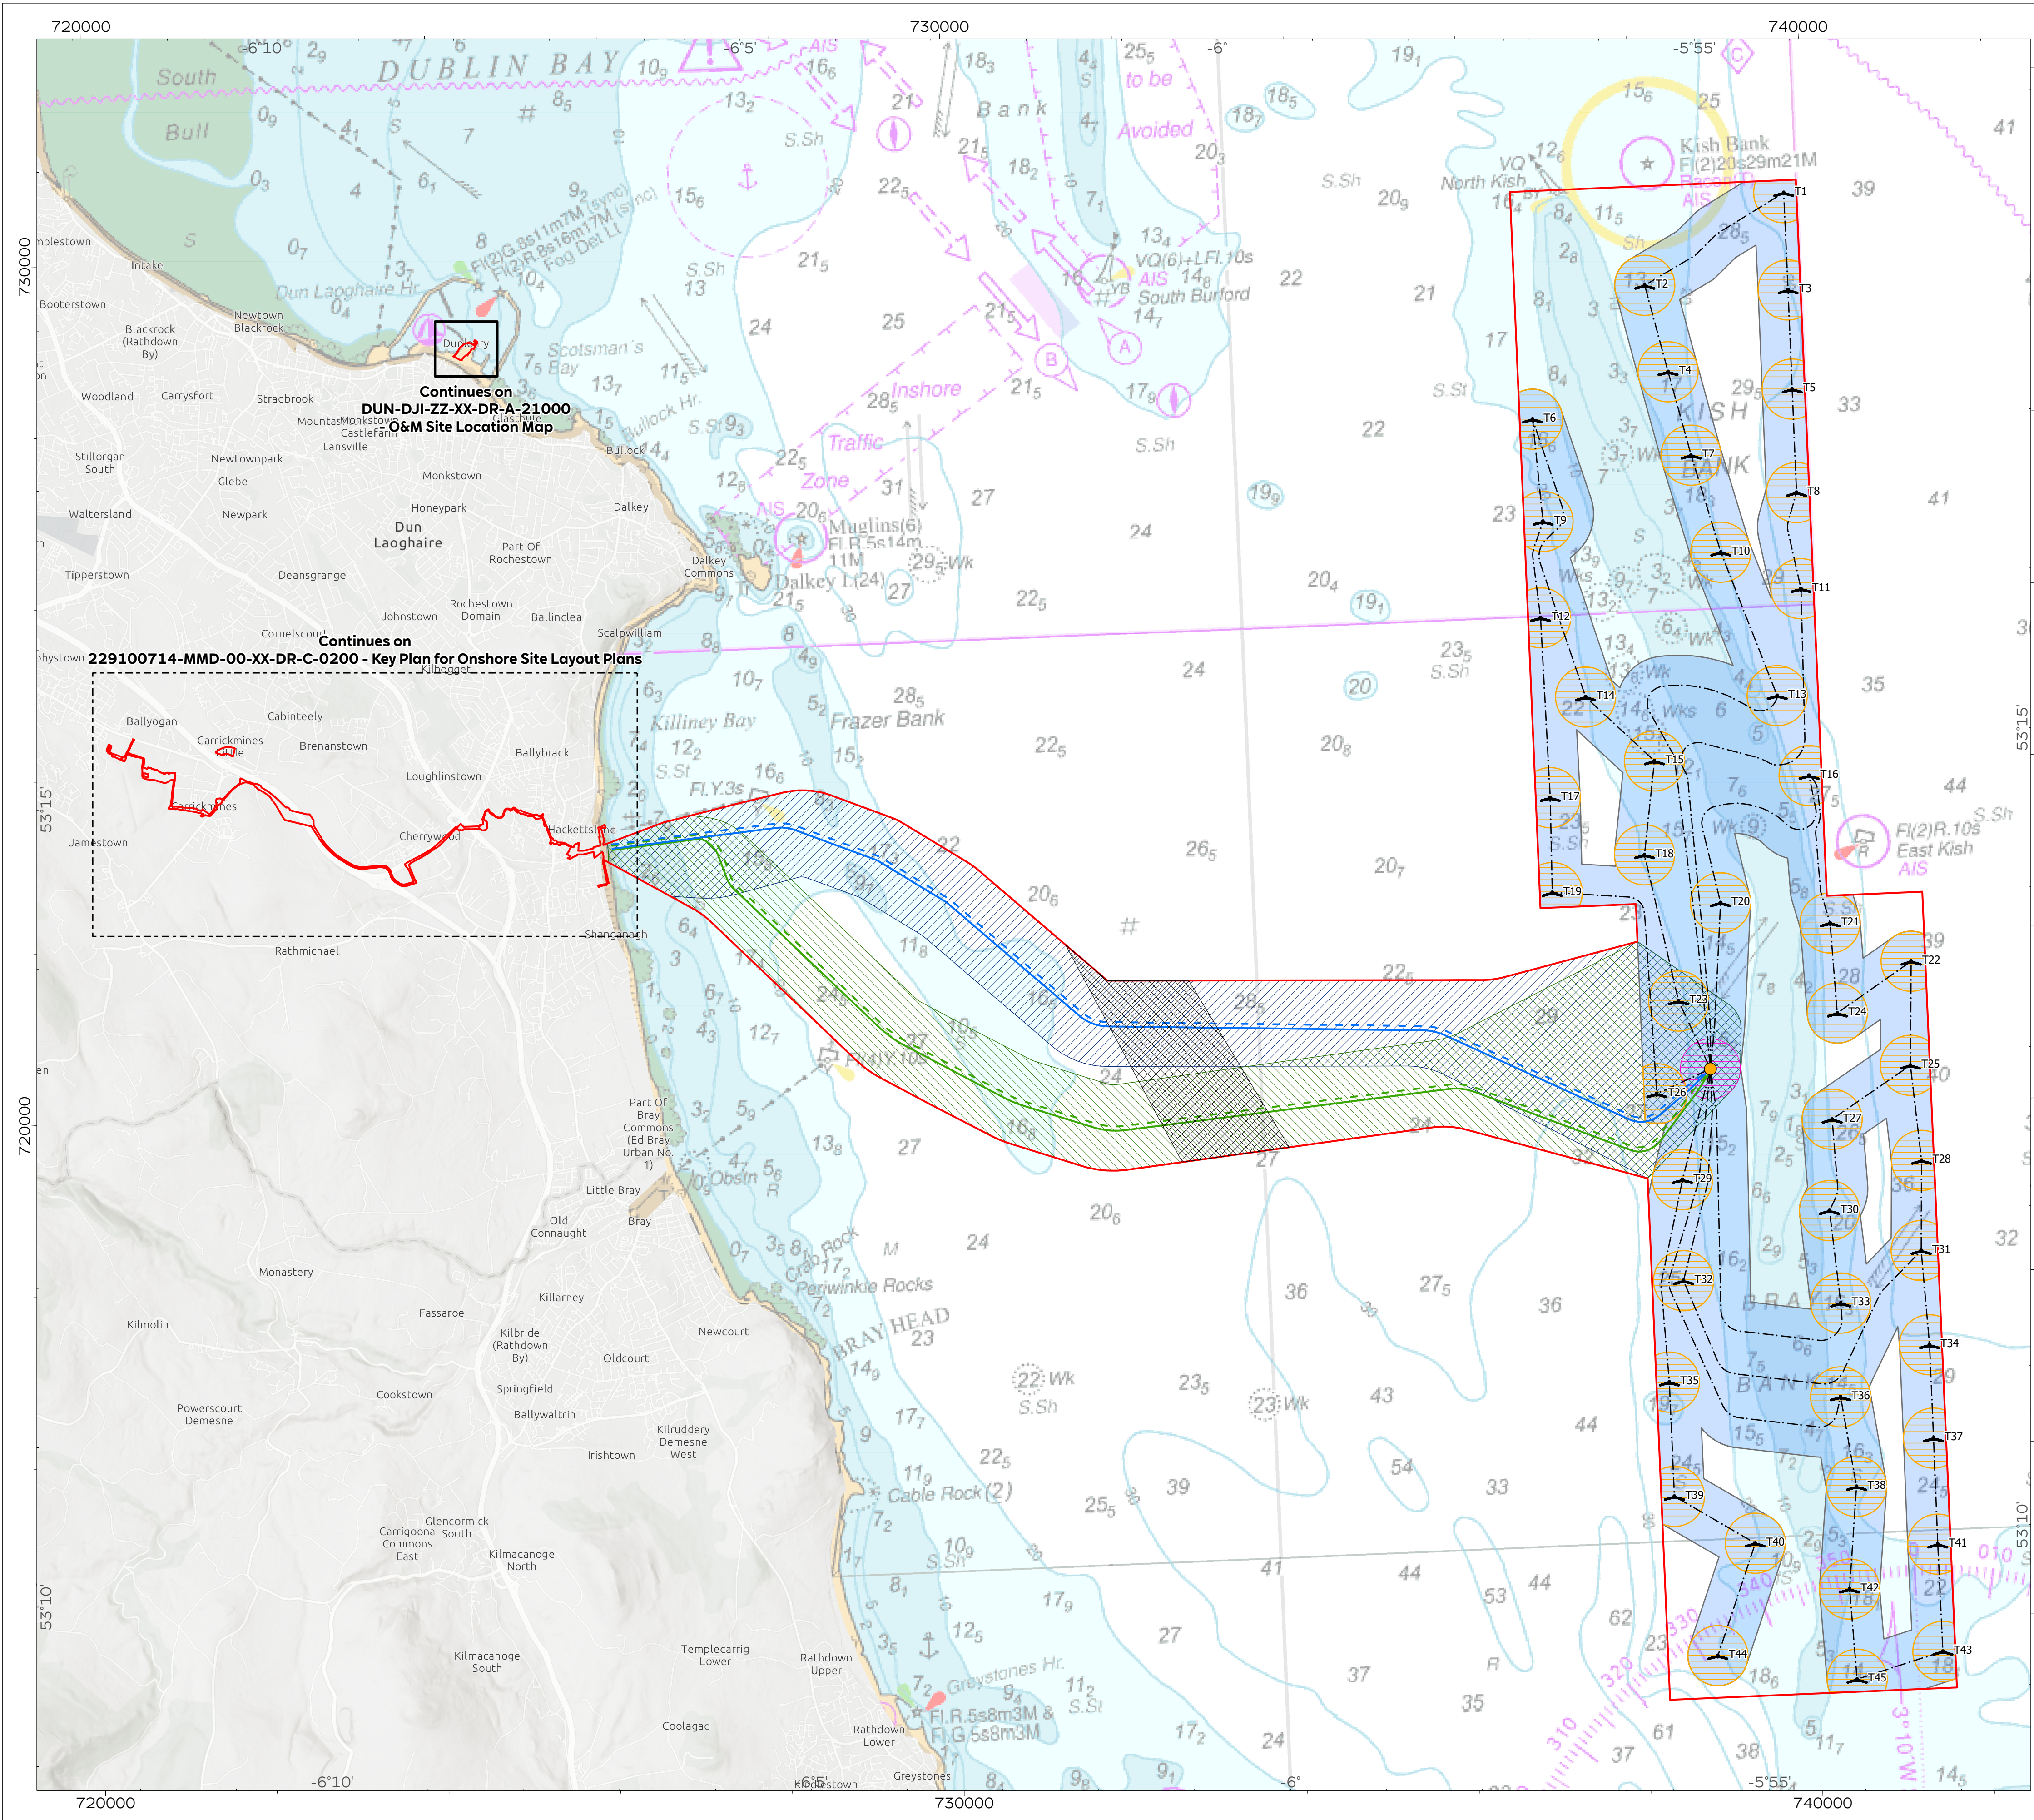

- Legend:**
- Planning Application Boundary
 - Wind Turbine Generator (WTG)
 - Inter-array Cables (IAC)
 - Offshore Substation Platform (OSP)
 - Codling Wind Park Export Cable Crossing Zone
 - Northern Export Cable Route (two submarine electricity cables); OR**
 - Circuit 1
 - Circuit 2
 - Southern Export Cable Route (two submarine electricity cables)**
 - Circuit 1
 - Circuit 2
 - Offshore Limits of Deviation**
 - Wind Turbine Generator (WTG)
 - Offshore Substation Platform (OSP)
 - Inter-array Cables (IAC)
 - Offshore Export Cables Northern Corridor; OR
 - Offshore Export Cables Southern Corridor

DRAWING STATUS

PUBLIC

DISCLAIMER
This is made available 'as is' and no warranties are given or liabilities of any kind are assumed with respect to the quality of such information, including, but not limited to, its fitness for a specific purpose, non-infringement of third party rights or its correctness. The reproduction, distribution and utilization of this document as well as the communication of its contents to others without explicit authorisation is prohibited. Copies - digital or printed are not controlled

MAP NOTES / DATA SOURCES:
Esri, Intermap, NASA, NGA, USGS, Esri UK, Esri, TomTom, Garmin, Foursquare, GeoTechnologies, Inc, METI/NASA, USGS, UK Hydrographic Office, Esri UK, Esri, TomTom, Garmin, Foursquare, METI/NASA, USGS © British Crown and OceanWise, 2024. All rights reserved. License No. EMS-EK001-645692. Not to be used for Navigation.

PROJECT TITLE

Dublin Array

DRAWING TITLE

Site Layout Plans - Offshore Option B (250RD)



DRAWING NUMBER: 005059368-08 **SHEET NUMBER:** 2 of 4

VER	DATE	REMARKS	DRAW	CHEK	APRD
01	2024-10-17	Issued for Planning	DB	AR	PK

Scale: 1:40,000
DATUM: WGS 1984
PRJ: WGS 1984 UTM Zone 29N

Plot Size: A1
Vertical Ref: LAT

Dublin Array
Generation for generations
Kish Offshore Wind Limited - Bray Offshore Wind Limited

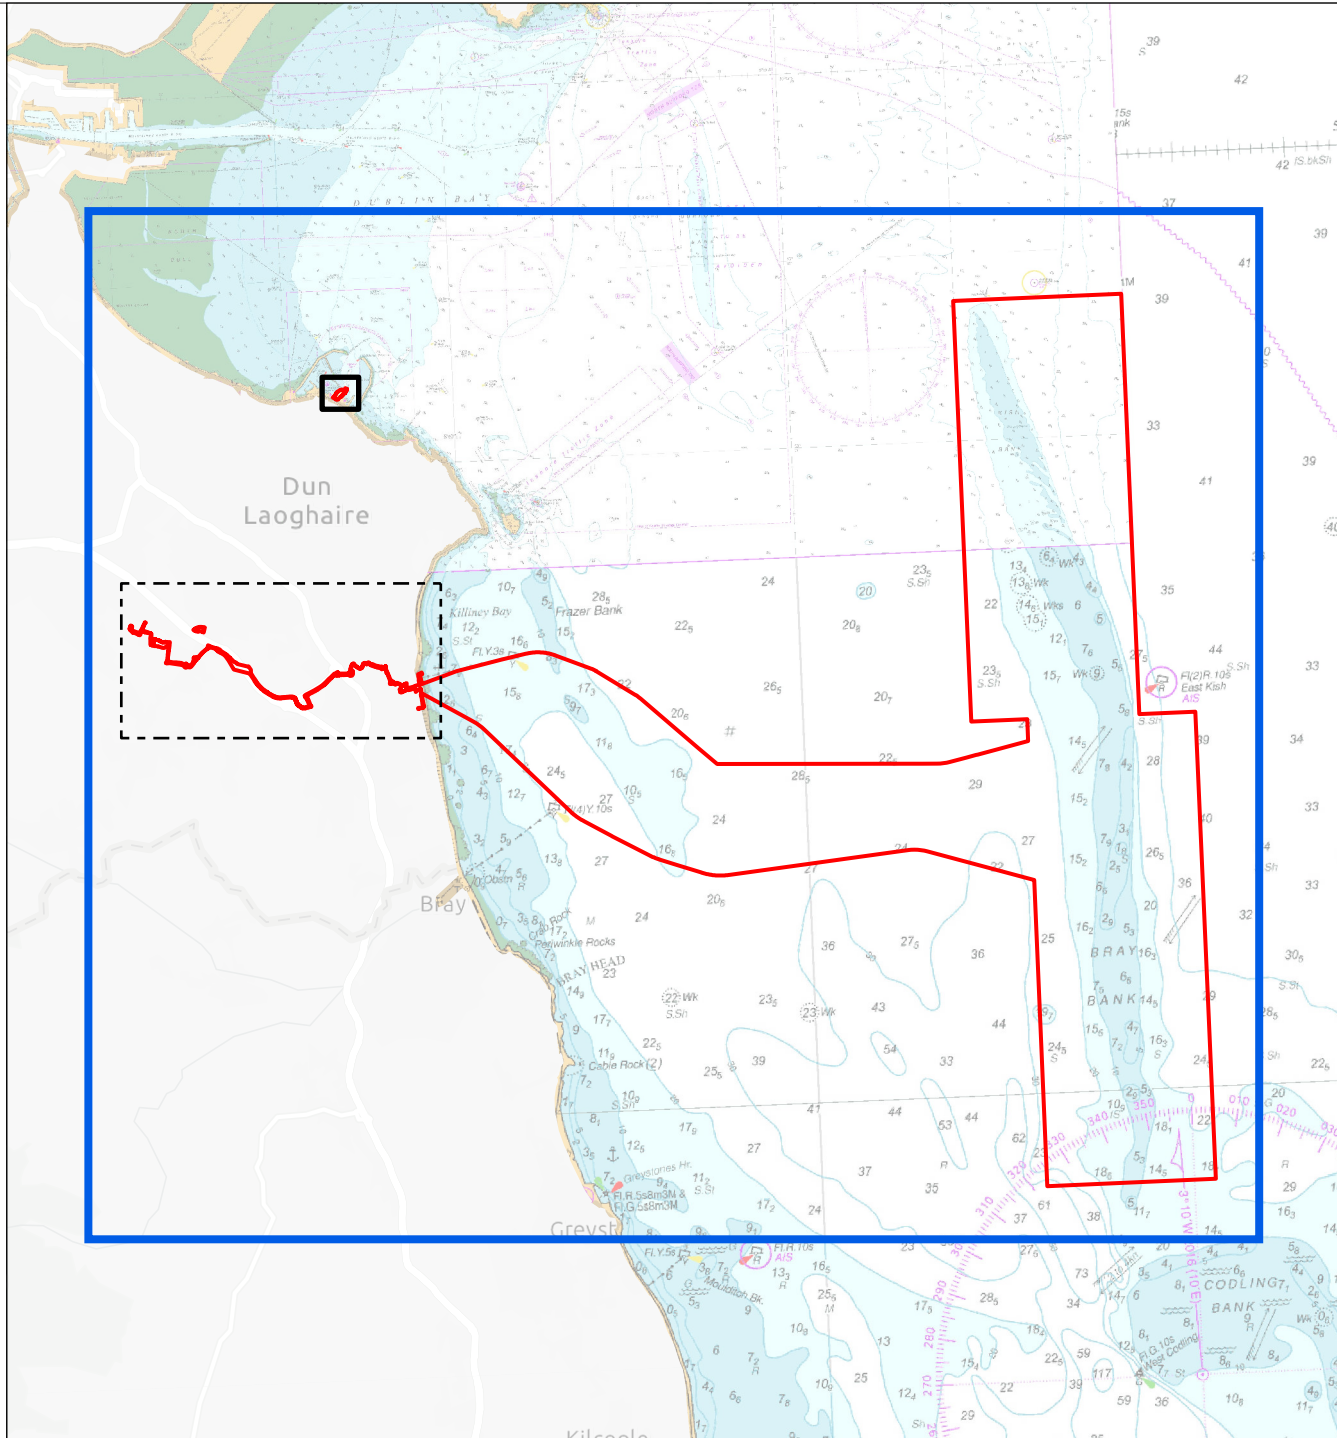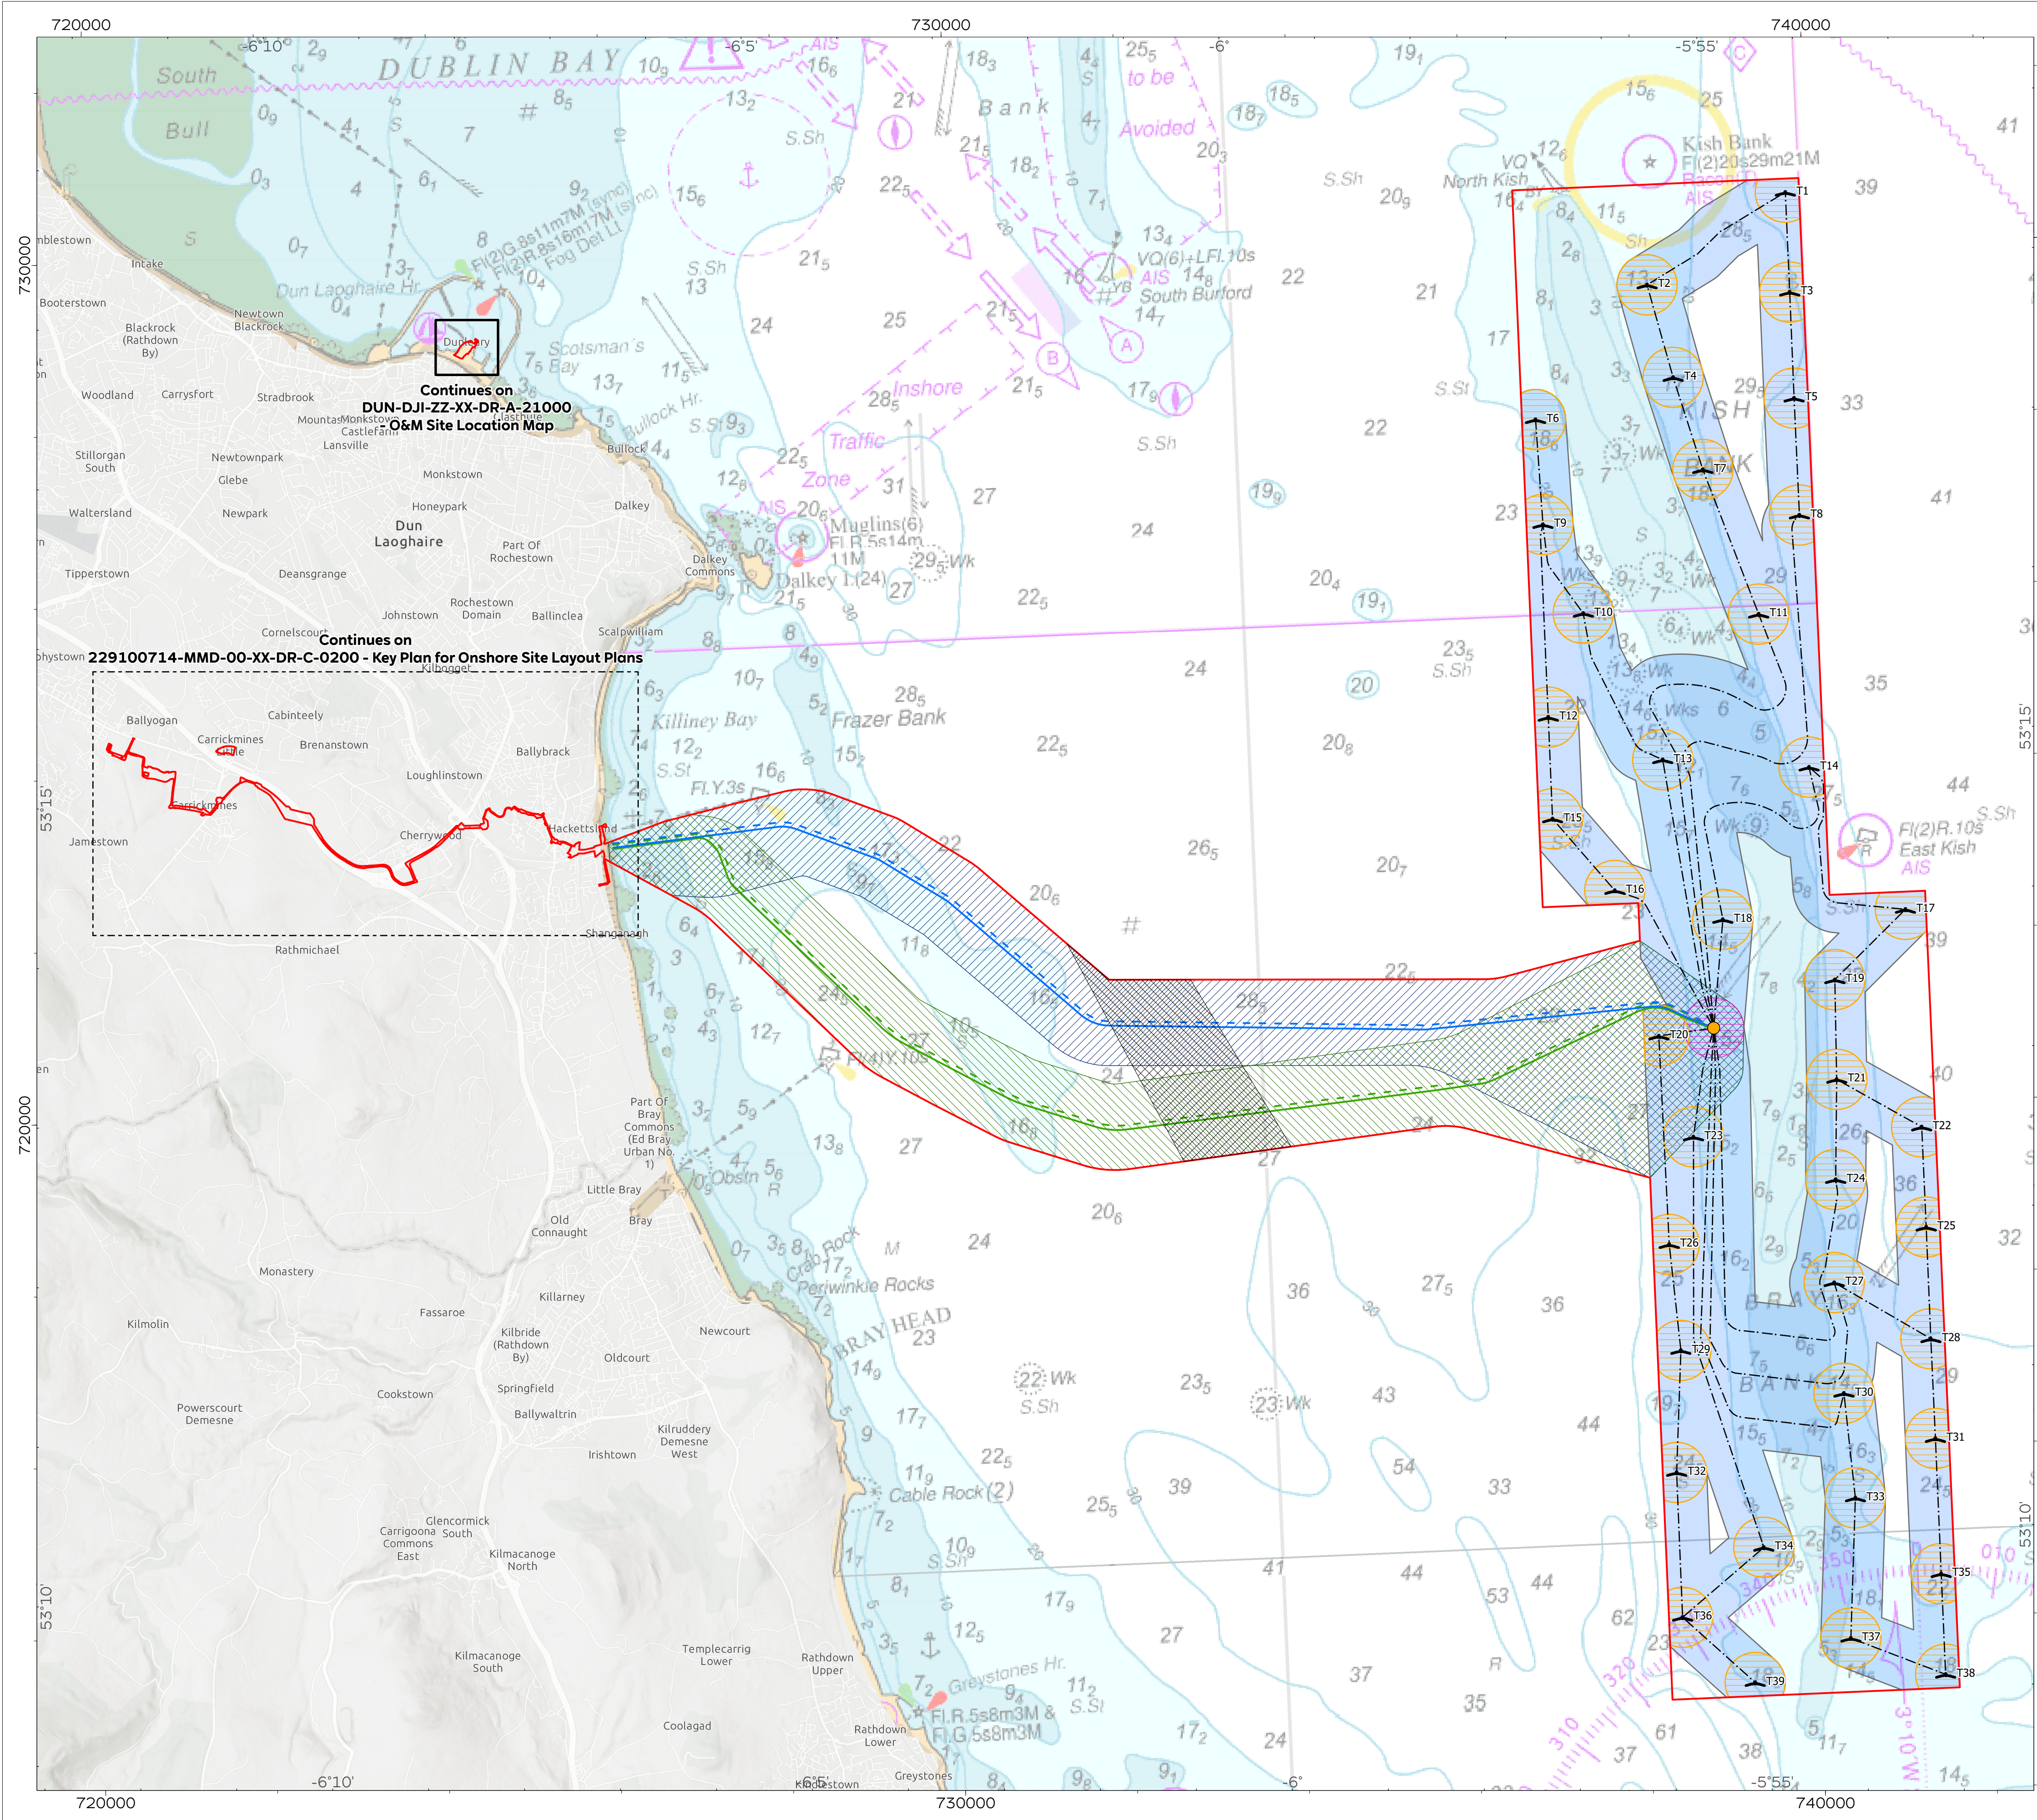

- Planning Application Boundary
- Wind Turbine Generator (WTG)
- Inter-array Cables (IAC)
- Offshore Substation Platform (OSP)
- Codling Wind Park Export Cable Crossing Zone
- Northern Export Cable Route (two submarine electricity cables); OR**
- Circuit 1
- Circuit 2
- Southern Export Cable Route (two submarine electricity cables)**
- Circuit 1
- Circuit 2
- Offshore Limits of Deviation**
- Wind Turbine Generator (WTG)
- Offshore Substation Platform (OSP)
- Inter-array Cables (IAC)
- Offshore Export Cables Northern Corridor; OR
- Offshore Export Cables Southern Corridor

DRAWING STATUS

PUBLIC

DISCLAIMER

This is made available "as is" and no warranties are given or liabilities of any kind are assumed with respect to the quality of such information, including, but not limited to, its fitness for a specific purpose, non-infringement of third party rights or its correctness. The reproduction, distribution and utilization of this document as well as the communication of its contents to others without explicit authorisation is prohibited. Copies - digital or printed are not controlled

MAP NOTES / DATA SOURCES:

Esri, Intermap, NASA, NGA, USGS, Esri UK, Esri, TomTom, Garmin, Foursquare, GeoTechnologies, Inc, METI/NASA, USGS, UK Hydrographic Office, Esri UK, Esri, TomTom, Garmin, Foursquare, METI/NASA, USGS © British Crown and OceanWise, 2024. All rights reserved. License No. EMS-EK001-645692. Not to be used for Navigation.

PROJECT TITLE

Dublin Array

DRAWING TITLE



Site Layout Plans - Offshore Option C (278RD)

DRAWING NUMBER: **005059368-08**

SHEET NUMBER: **3 of 4**

VER	DATE	REMARKS	DRAW	CHEK	APRD
01	2024-10-17	Issued for Planning	DB	AR	PK

0	840	1,700	2,500 Metres	N	SCALE 1:40,000	PLOT SIZE A1
0	0.3	0.7	1 UK Nautical Miles	ORION	DATUM WGS 1984	VERTICAL REF LAT
					PRJ WGS 1984 UTM Zone 29N	

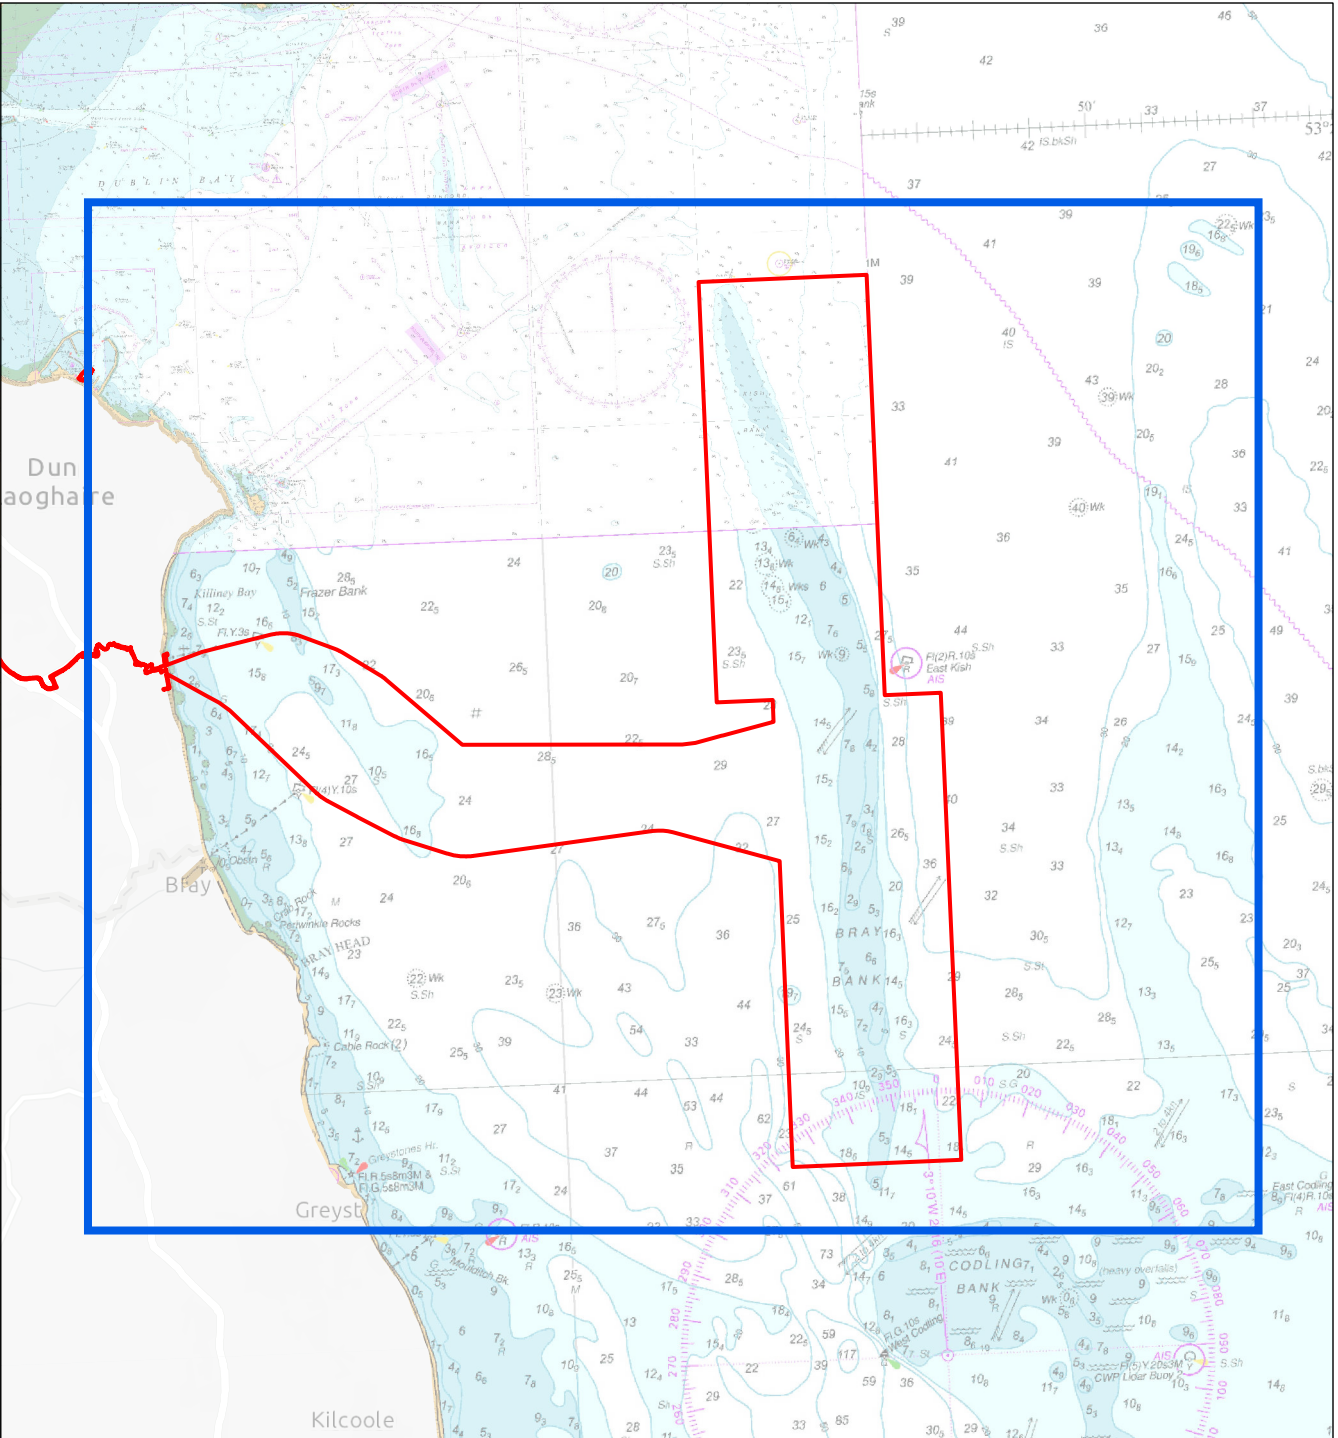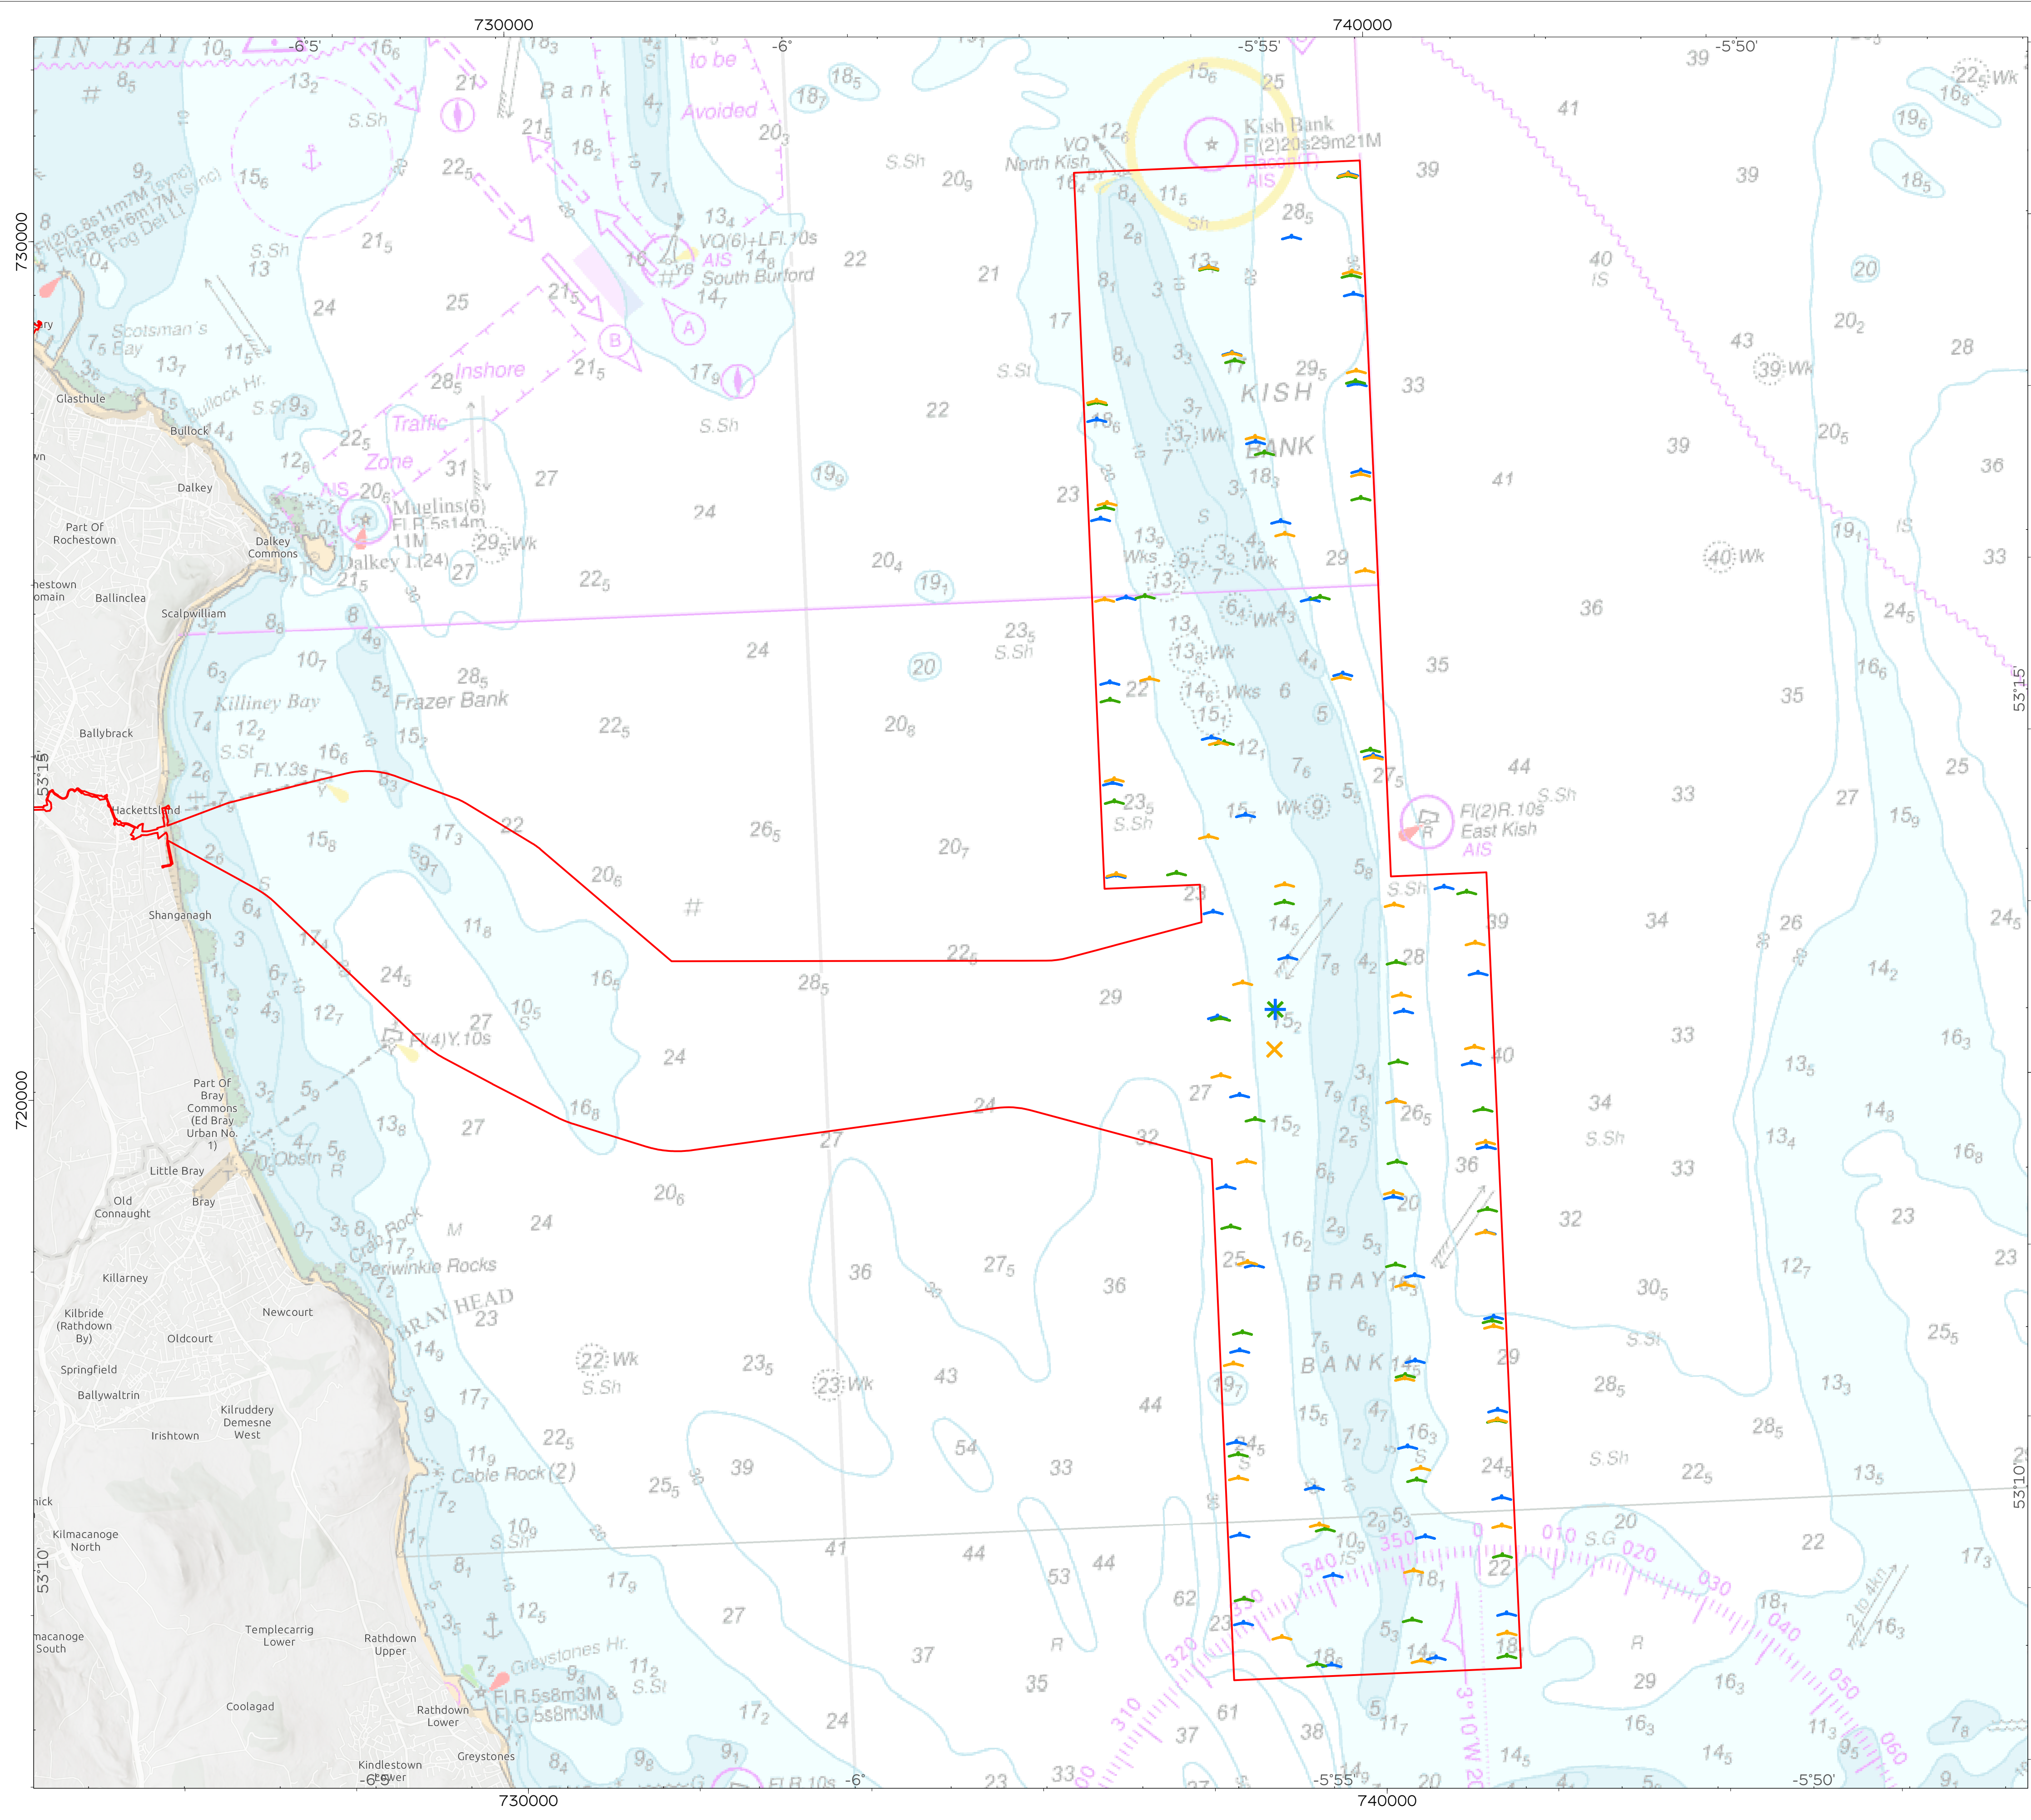

- Planning Application Boundary
- Offshore Substation Platform (OSP) - Option A
- Offshore Substation Platform (OSP) - Option B
- Offshore Substation Platform (OSP) - Option C
- Wind Turbine Generator (WTG) - Option A
- Wind Turbine Generator (WTG) - Option B
- Wind Turbine Generator (WTG) - Option C

Only Option A, Option B or Option C will be selected for construction and operation

DRAWING STATUS
PUBLIC

DISCLAIMER
This is made available 'as is' and no warranties are given or liabilities of any kind are assumed with respect to the quality of such information, including, but not limited to, its fitness for a specific purpose, non-infringement of third party rights or its correctness. The reproduction, distribution and utilization of this document as well as the non-infringement of its contents to others without explicit authorisation is prohibited. Copies - digital or printed are not controlled

MAP NOTES / DATA SOURCES:
Esri, Intermap, NASA, NGA, USGS, Esri UK, Esri, TomTom, Garmin, Foursquare, GeoTechnologies, Inc, METI/NASA, USGS, UK Hydrographic Office, Esri UK, Esri, TomTom, Garmin, Foursquare, METI/NASA, USGS © British Crown and OceanWise, 2024. All rights reserved. License No. EMS-EK001-645692. Not to be used for Navigation.

PROJECT TITLE
Dublin Array

DRAWING TITLE
**Site Layout Plans - Offshore
Options A, B and C - Comparison Overlay**

DRAWING NUMBER: **005059368-08** SHEET NUMBER: **4 of 4**

VER	DATE	REMARKS	DRAW	CHEK	APRD
01	2024-10-17	Issued for Planning	DB	AR	PK

0	840	1,700	2,500 Metres	N	SCALE 1:40,000	PLOT SIZE A1
0	0.3	0.7	1 UK Nautical Miles	ORION	DATUM WGS 1984	VERTICAL REF LAT
					PRJ WGS 1984 UTM Zone 29N	