


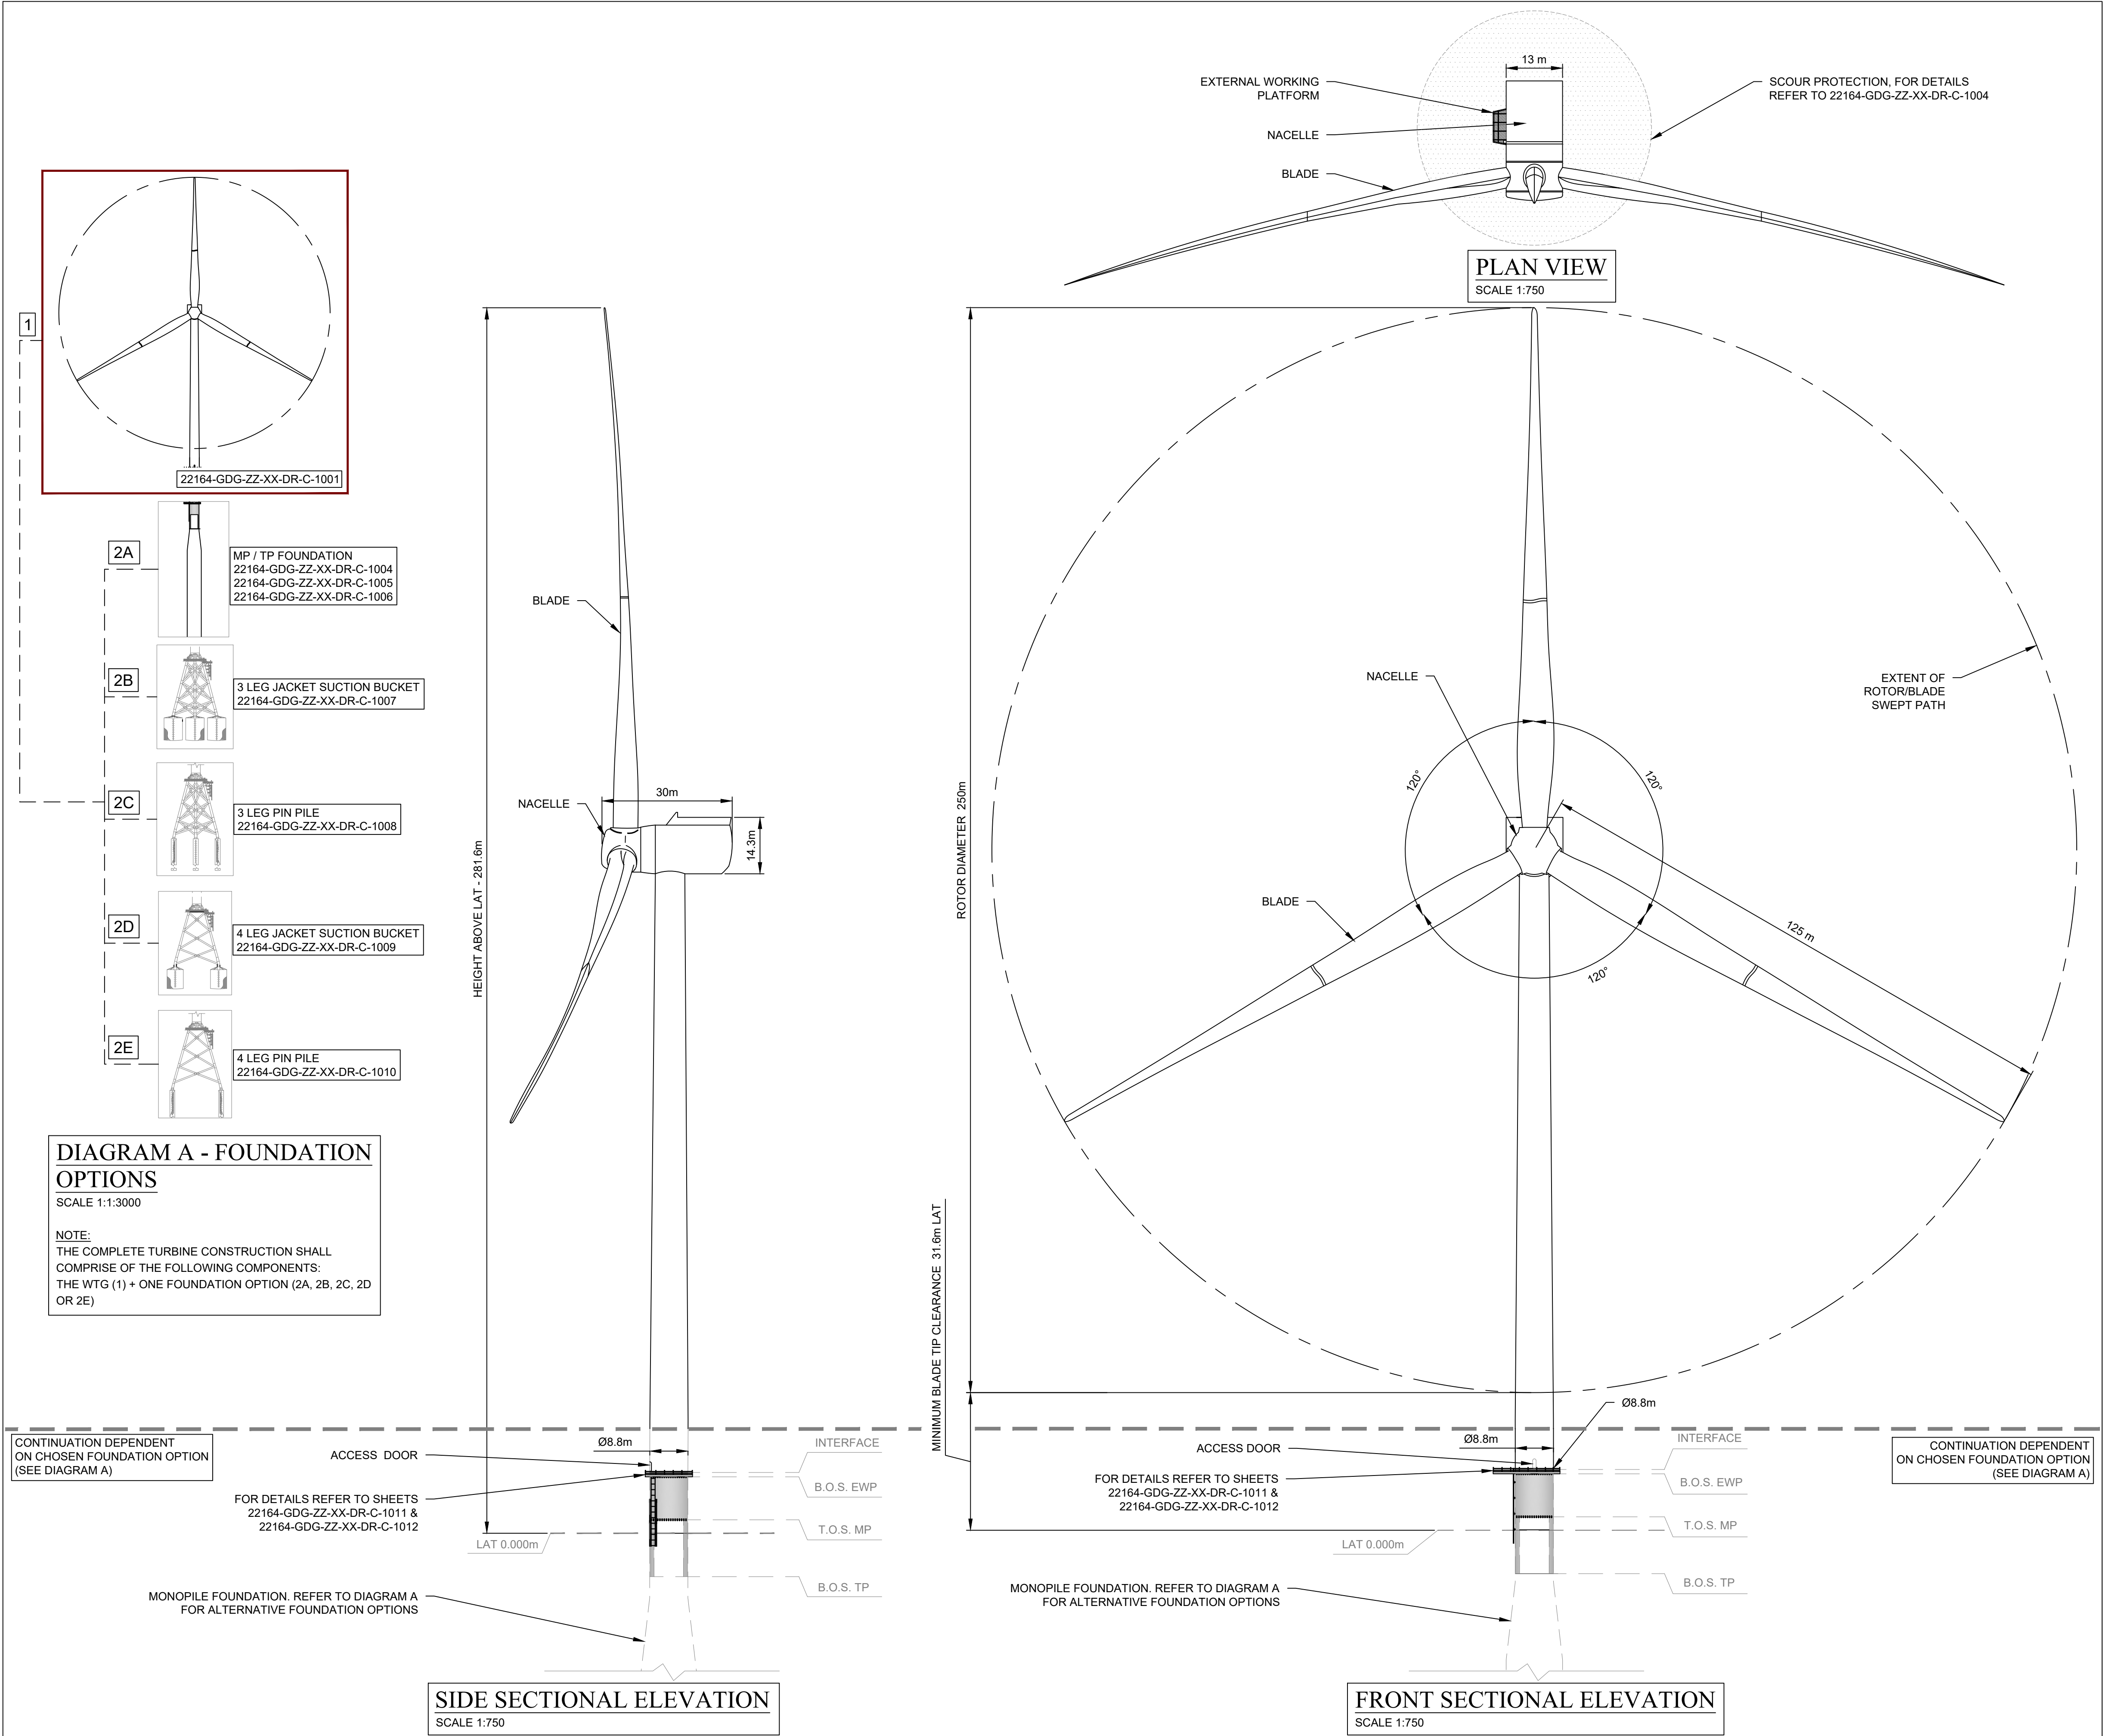

- NOTES:
1. PROPOSED WIND TURBINE TO HAVE A MAXIMUM BLADE TIP HEIGHT OF 309.6 METRES (m) LAT.
 2. MINIMUM BLADE TIP HEIGHT OF 31.6m LAT.
 3. FINAL DESIGN OF THE TURBINE TO BE CONFIRMED FOLLOWING COMPETITIVE TENDER PROCESS AND WILL BE IN ACCORDANCE WITH THE DEVELOPMENT PERMISSION.
 4. EXACT MAKE AND MODEL OF THE TURBINE TO BE DICTATED BY A COMPETITIVE TENDER PROCESS.
 5. TURBINE FOUNDATION TO BE A MONOPILE OR MULTI-LEG DESIGN DEPENDENT ON THE SELECTED SUPPLIERS DESIGN SPECIFICATION AND WILL BE DESIGNED BY STRUCTURAL AND FOUNDATION ENGINEERS AT DETAILED DESIGN STAGE PRIOR TO CONSTRUCTION.
 6. TIDAL LEVELS NOMENCLATURE:
 - 6.1.L.A.T.: LOWEST ASTRONOMICAL TIDE.
 7. STRUCTURES NOMENCLATURE:
 - 7.1.E.W.P.: EXTERNAL WORKING PLATFORM.
 - 7.2.M.P.: MONOPILE.
 - 7.3.T.P.: TRANSITION PIECE.
 - 7.4.B.O.S.: BOTTOM OF STRUCTURE.
 - 7.5.T.O.S.: TOP OF STRUCTURE.

DRAWING STATUS

FINAL

DISCLAIMER
THIS IS MADE AVAILABLE "AS IS" AND NO WARRANTIES ARE GIVEN OR LIABILITIES OF ANY KIND ARE ASSURED WITH RESPECT TO THE QUALITY OF SUCH INFORMATION, INCLUDING, BUT NOT LIMITED, TO ITS FITNESS FOR A SPECIFIC PURPOSE, NON-INFRINGEMENT OF THIRD PARTY RIGHTS OR ITS CORRECTNESS. THE REPRODUCTION, DISTRIBUTION AND UTILISATION OF THIS DOCUMENT AS WELL AS THE COMMUNICATION OF ITS CONTENTS TO OTHERS WITHOUT EXPLICIT AUTHORISATION IS PROHIBITED.
COPIES - DIGITAL OR PRINTED ARE NOT CONTROLLED.

PROJECT TITLE:

DUBLIN ARRAY

DRAWING TITLE:

WTG OPTION B - Plan and Elevation View

DRAWING NUMBER:

22164-GDG-ZZ-XX-DR-C-1001

PAGE NUMBER:

2 OF 11

VER	DATE	REMARKS	DRAW	CHECK	APRD
REV-00	2024-10-31	ISSUED FOR PLANNING	JMG	KH	RWE
--	YYYY-MM-DD	--	--	--	--
--	YYYY-MM-DD	--	--	--	--
--	YYYY-MM-DD	--	--	--	--
--	YYYY-MM-DD	--	--	--	--

SCALE: 1:750

DATUM: IRENET95

VERTICAL REF: --

PLOT SIZE: A1

PRJ: IRENET95 IRISH TRANSVERSE MERCATOR

20

0

20

40

Metres

1:750