



CONTINUATION DEPENDENT
ON TURBINE OPTION

CONTINUATION DEPENDENT
ON TURBINE OPTION

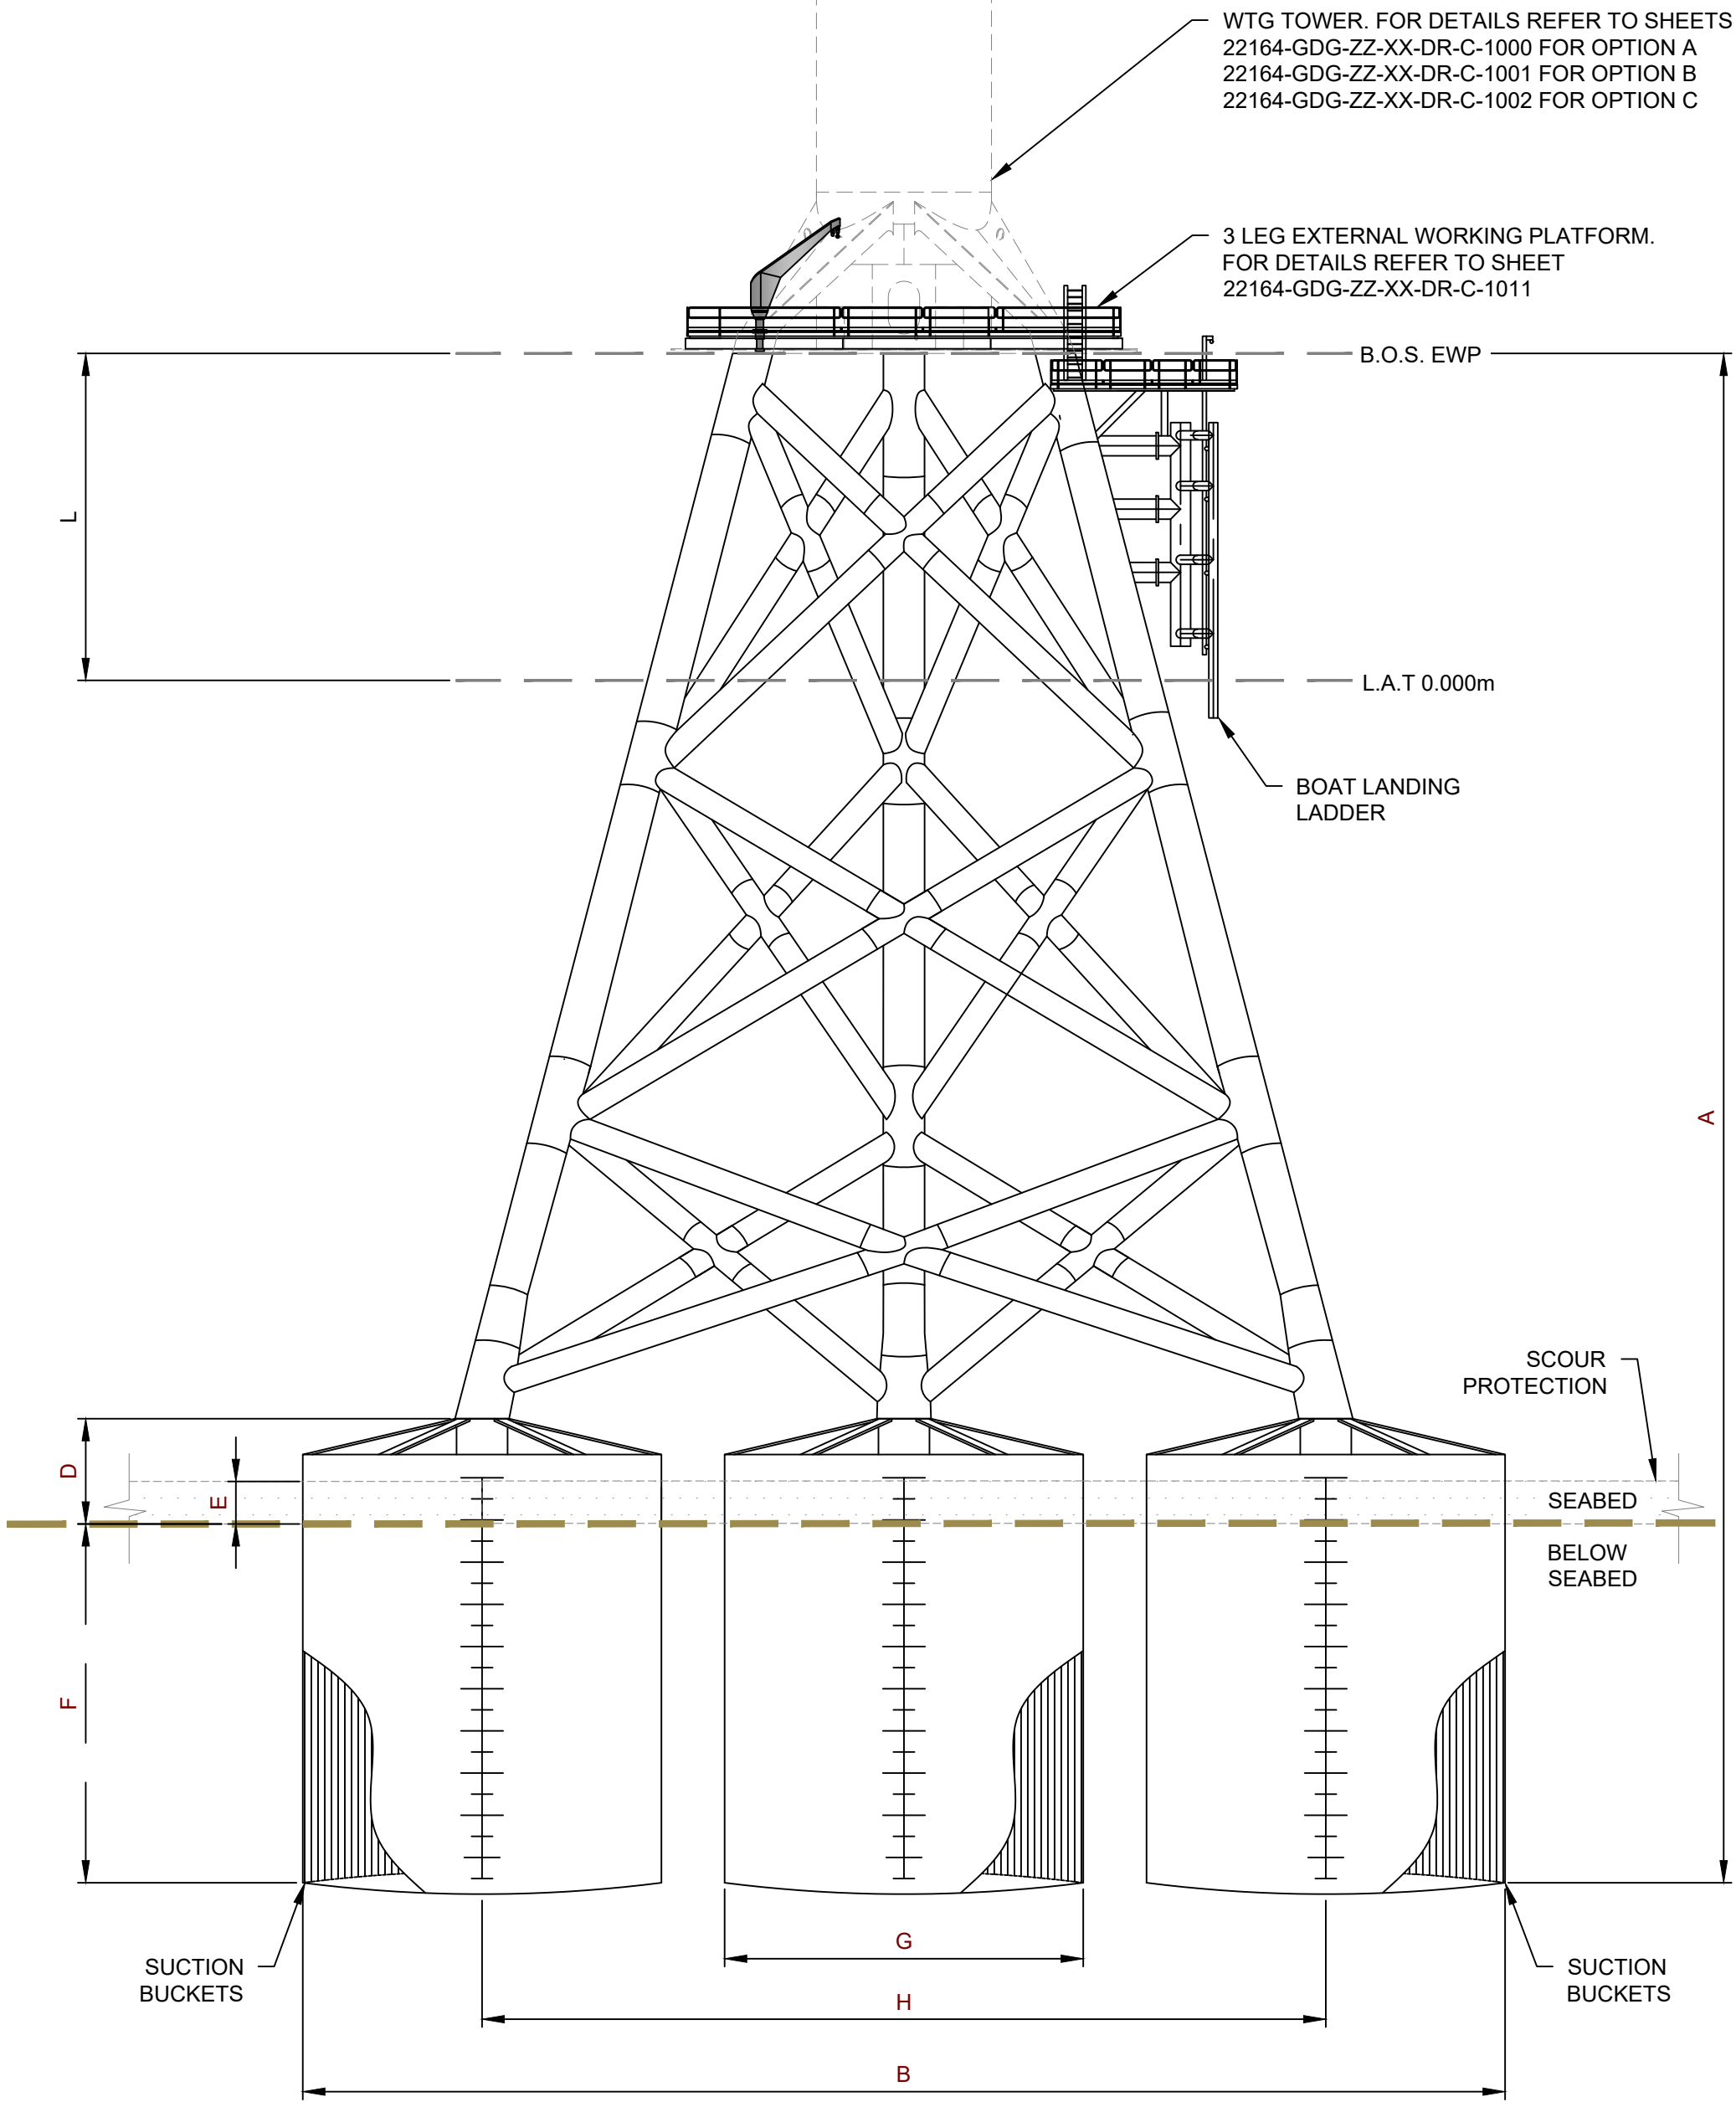

ELEVATION VIEW - (OPTION A)
SCALE 1:300


DIM	WTG OPTION A		WTG OPTION B		WTG OPTION C	
	Typ (m)	Max (m)	Typ (m)	Max (m)	Typ (m)	Max (m)
A	72.50		74.50		75.50	
B		57		64		65
D	5		5		5	
E		2		2		2
F		17		19		20
G		17		19		20
H		40		45		45
L	15.50		15.50		15.50	
X		106		117		120
Y		33		36		37.5

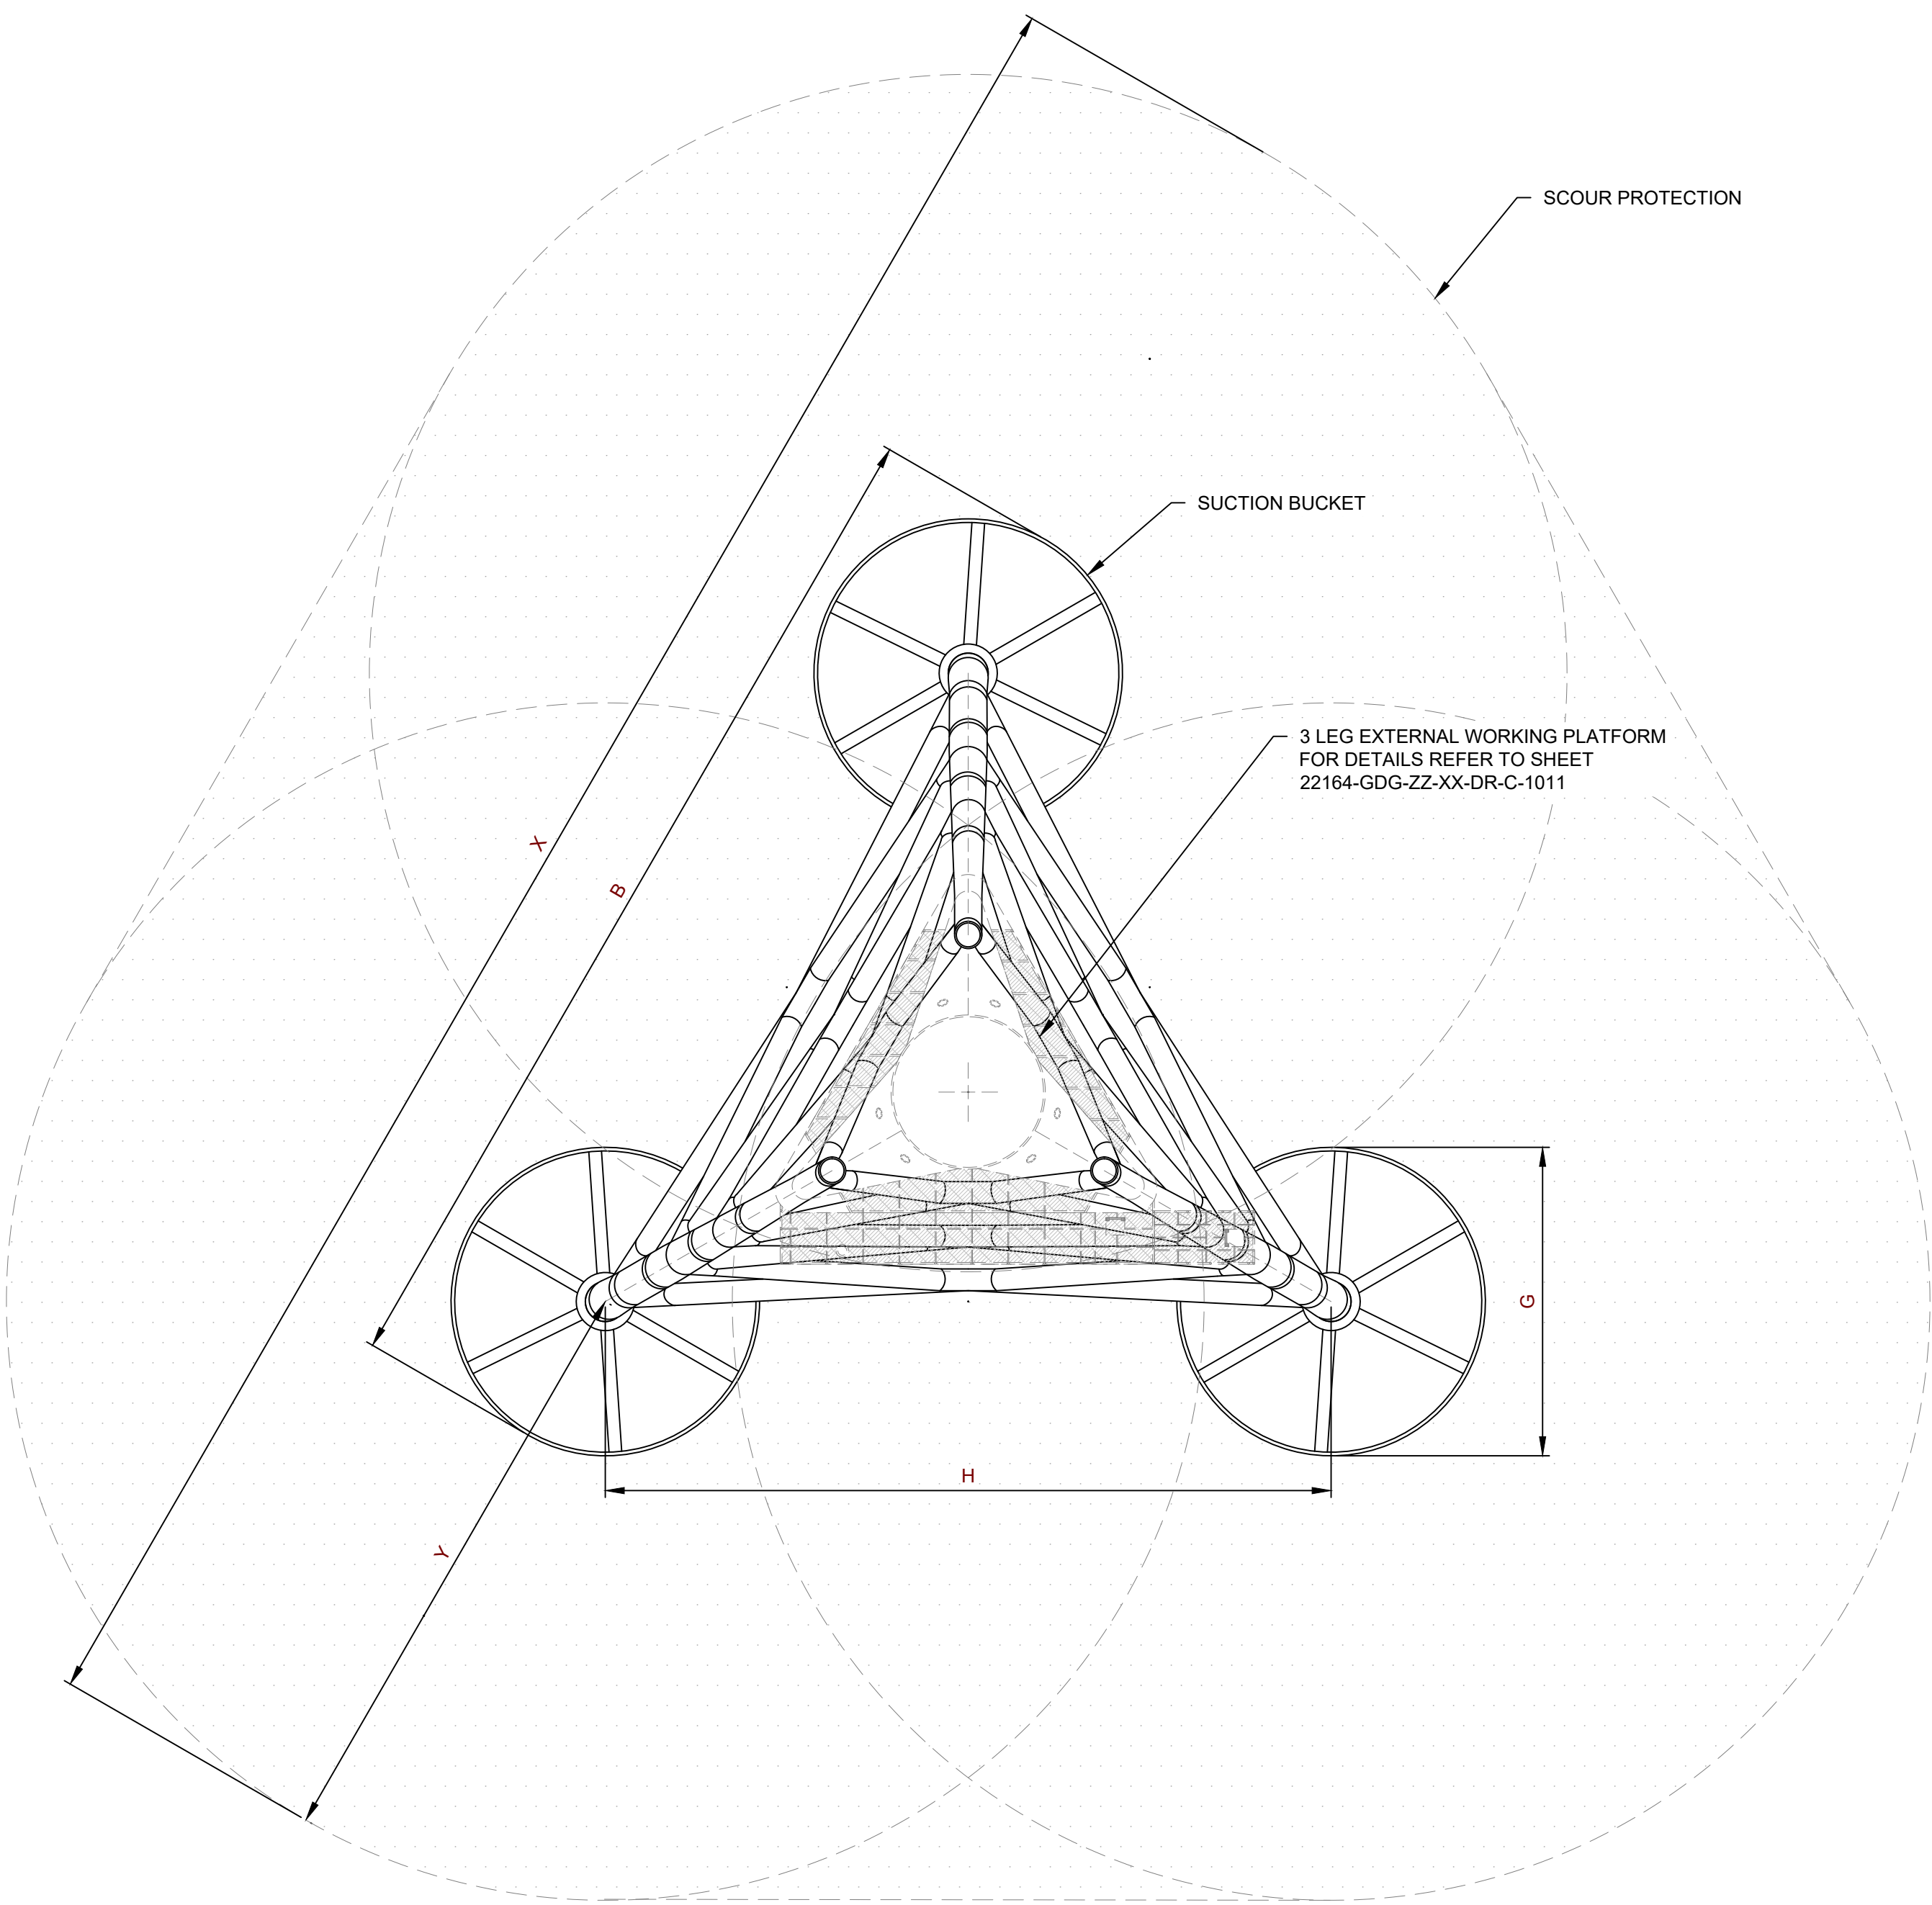


PLAN VIEW - (OPTION A)
SCALE 1:300

NOTES

- FOUNDATION OPTIONS IN ACCORDANCE WITH DEVELOPMENT PERMISSION.
- DIMENSIONAL INFORMATION PLANNING STAGE DESIGN WITH MATTERS OF TECHNICAL DETAIL SUBJECT TO PROCUREMENT AND DETAILED DESIGN PROCESS.
- FOUNDATION DETAILS TO BE CONFIRMED BY STRUCTURAL AND FOUNDATION ENGINEERS PRIOR TO CONSTRUCTION.
- TIDAL LEVEL NOMENCLATURE: LAT=LOWEST ASTRONOMICAL TIDE.
- EXPECTED WATER DEPTH FOR FOUNDATION LOCATIONS RANGES FROM -13m TO -40m.
- STRUCTURES NOMENCLATURE:
 - E.W.P.: EXTERNAL WORKING PLATFORM.
 - M.P.: MONOPILE.
 - T.P.: TRANSITION PIECE.
 - B.O.S.: BOTTOM OF STRUCTURE.
 - T.O.S.: TOP OF STRUCTURE.

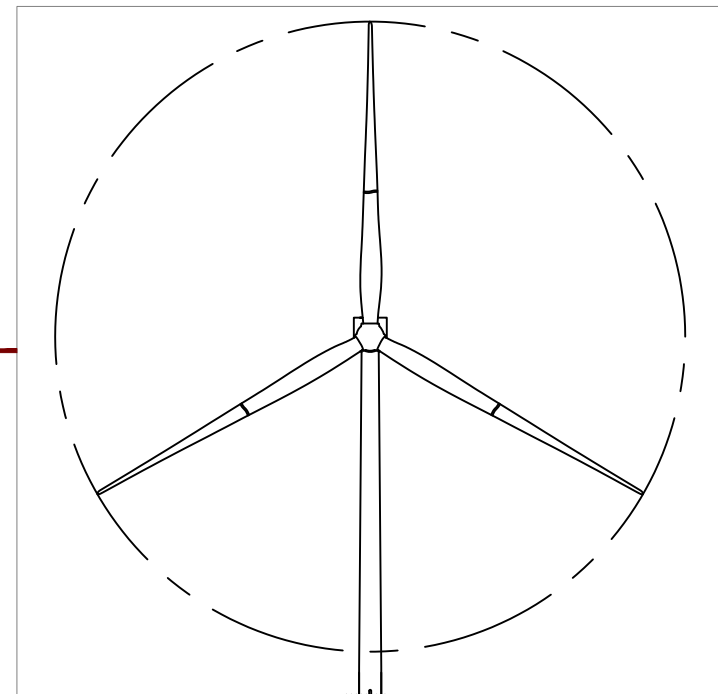

22164-GDG-ZZ-XX-DR-C-1000
22164-GDG-ZZ-XX-DR-C-1001
22164-GDG-ZZ-XX-DR-C-1002

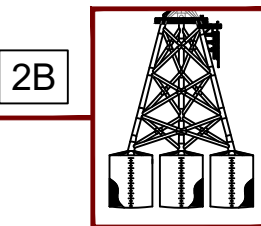

JACKET FOUNDATION - 3 LEG SUCTION BUCKETS
22164-GDG-ZZ-XX-DR-C-1007

KEY PLAN - JACKET FOUNDATION SCALE 1:3000

DRAWING STATUS

FINAL

DISCLAIMER

THIS IS MADE AVAILABLE "AS IS" AND NO WARRANTIES ARE GIVEN OR LIABILITIES OF ANY KIND ARE ASSURED WITH RESPECT TO THE QUALITY OF SUCH INFORMATION, INCLUDING, BUT NOT LIMITED, TO ITS FITNESS FOR A SPECIFIC PURPOSE, NON-INFRINGEMENT OF THIRD PARTY RIGHTS OR ITS CORRECTNESS. THE REPRODUCTION, DISTRIBUTION AND UTILISATION OF THIS DOCUMENT AS WELL AS THE COMMUNICATION OF ITS CONTENTS TO OTHERS WITHOUT EXPLICIT AUTHORISATION IS PROHIBITED.
COPIES - DIGITAL OR PRINTED ARE NOT CONTROLLED.

PROJECT TITLE:

DUBLIN ARRAY

DRAWING TITLE:

Jacket Foundation - 3 Leg Suction Bucket
Plan and Elevation View

DRAWING NUMBER:

22164-GDG-ZZ-XX-DR-C-1007

PAGE NUMBER:

6 OF 11

VER	DATE	REMARKS	DRAW	CHECK	APRD
REV-00	2024-10-08	ISSUED FOR PLANNING	JMG	KH	RWE
--	YYYY-MM-DD	--	--	--	--
--	YYYY-MM-DD	--	--	--	--
--	YYYY-MM-DD	--	--	--	--
--	YYYY-MM-DD	--	--	--	--

SCALE: 1:300 DATUM: IRENET95 VERTICAL REF: --
PLOT SIZE: A1 PRJ: IRENET95 IRISH TRANSVERSE MERCATOR

