
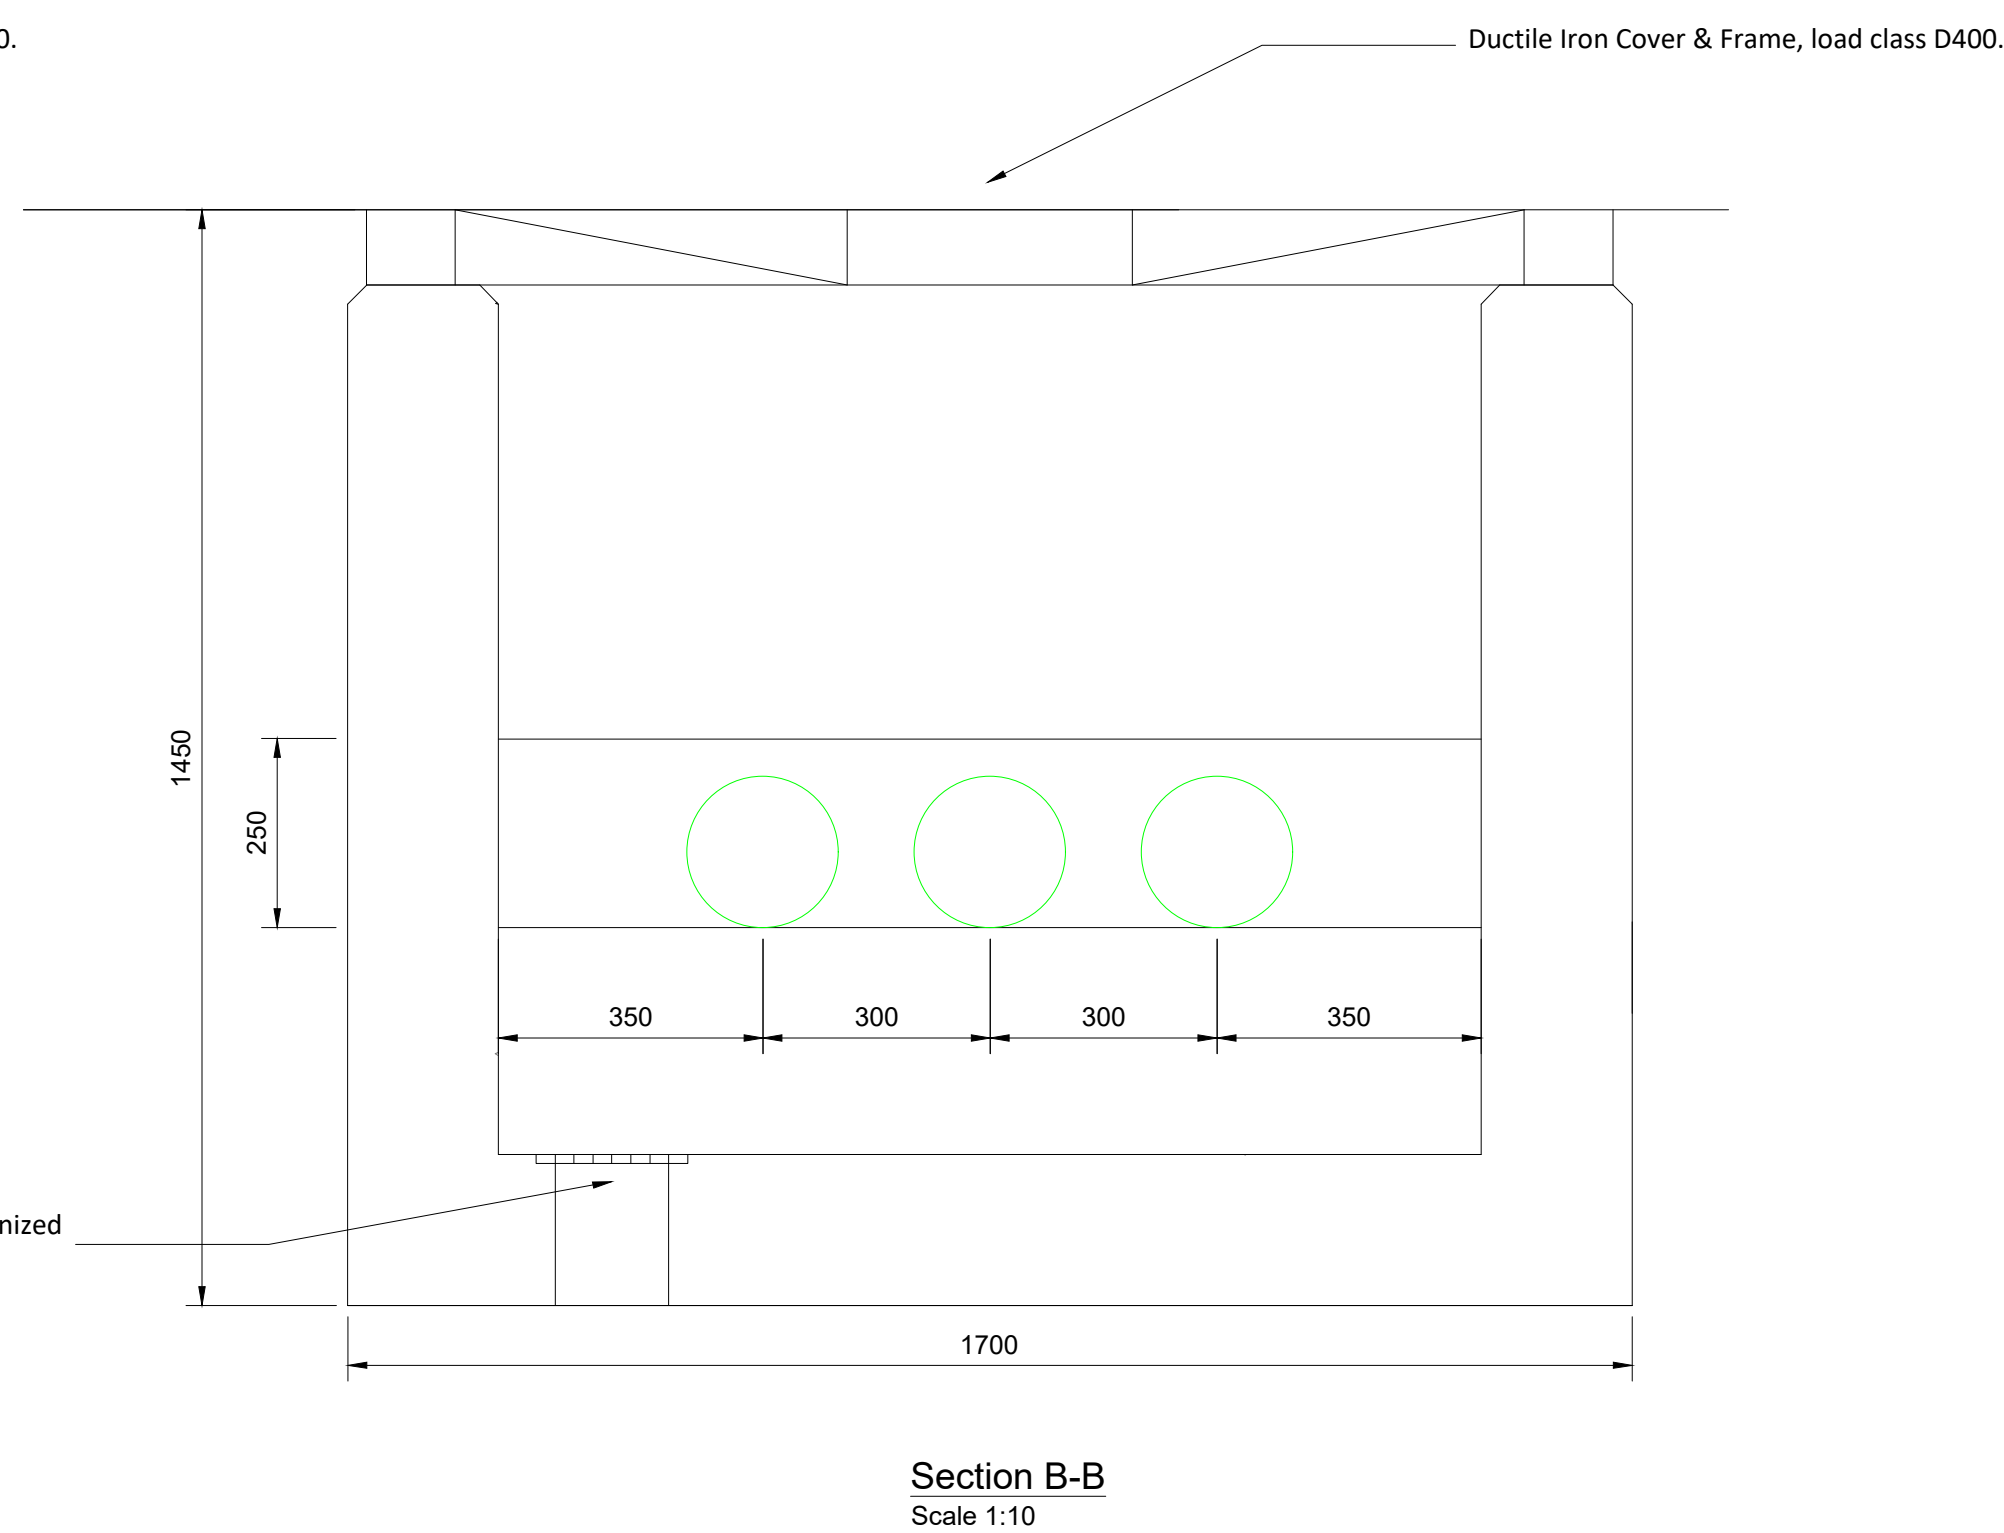


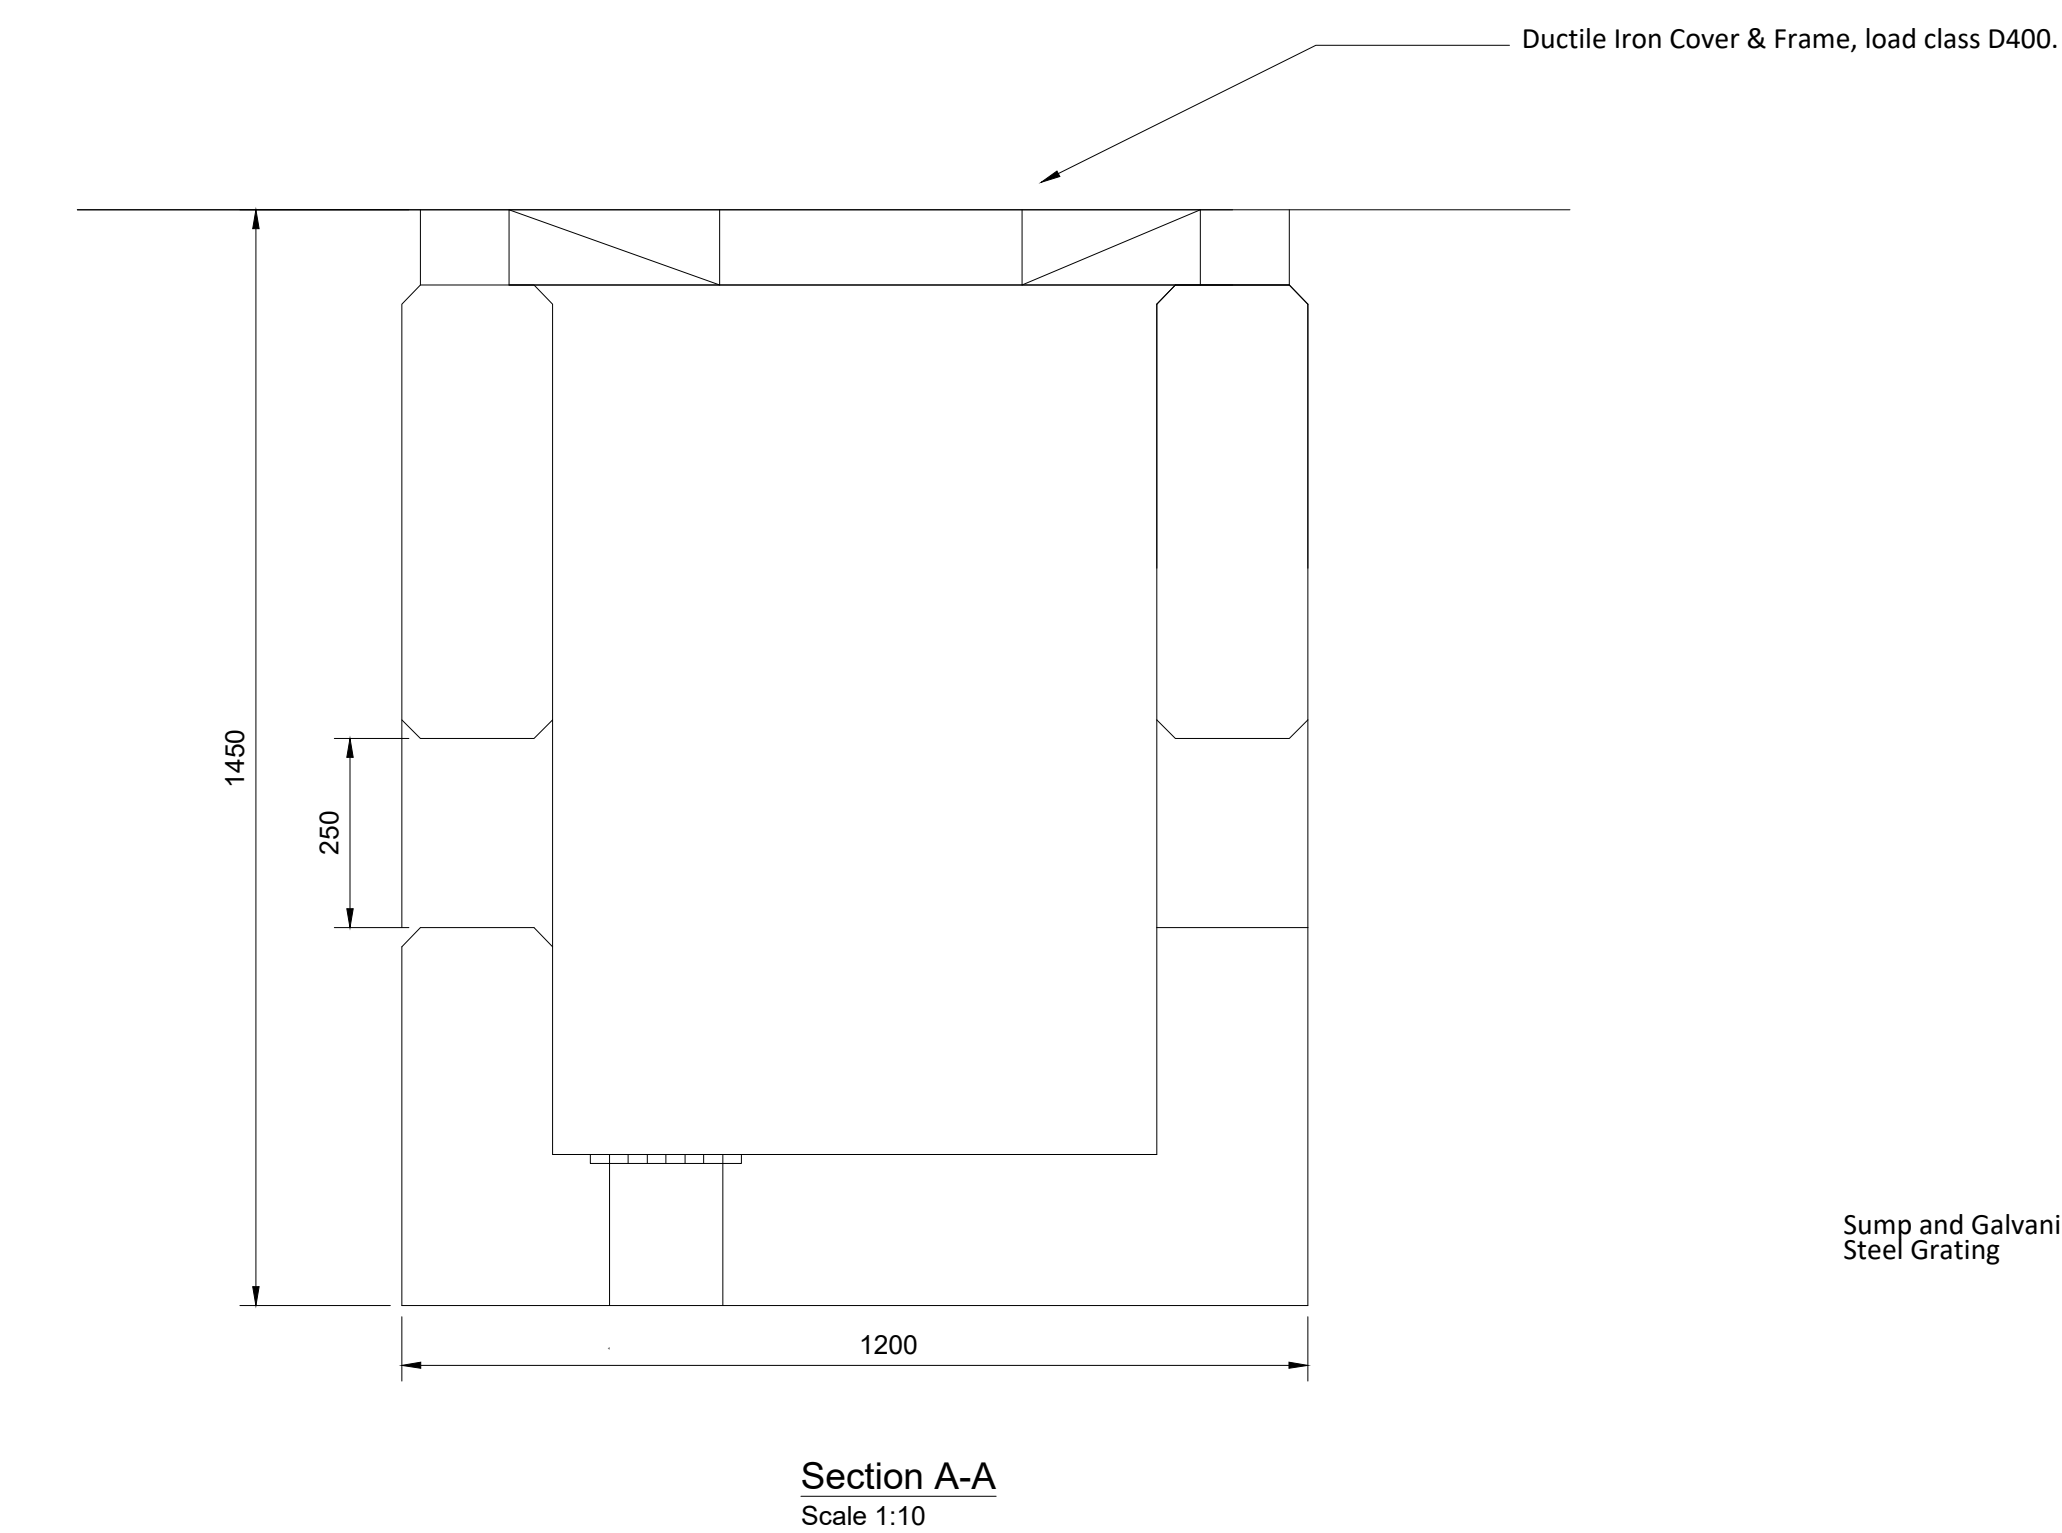

DublinArray
Generation for generations
Kish Offshore Wind Limited - Broy Offshore Wind Limited