


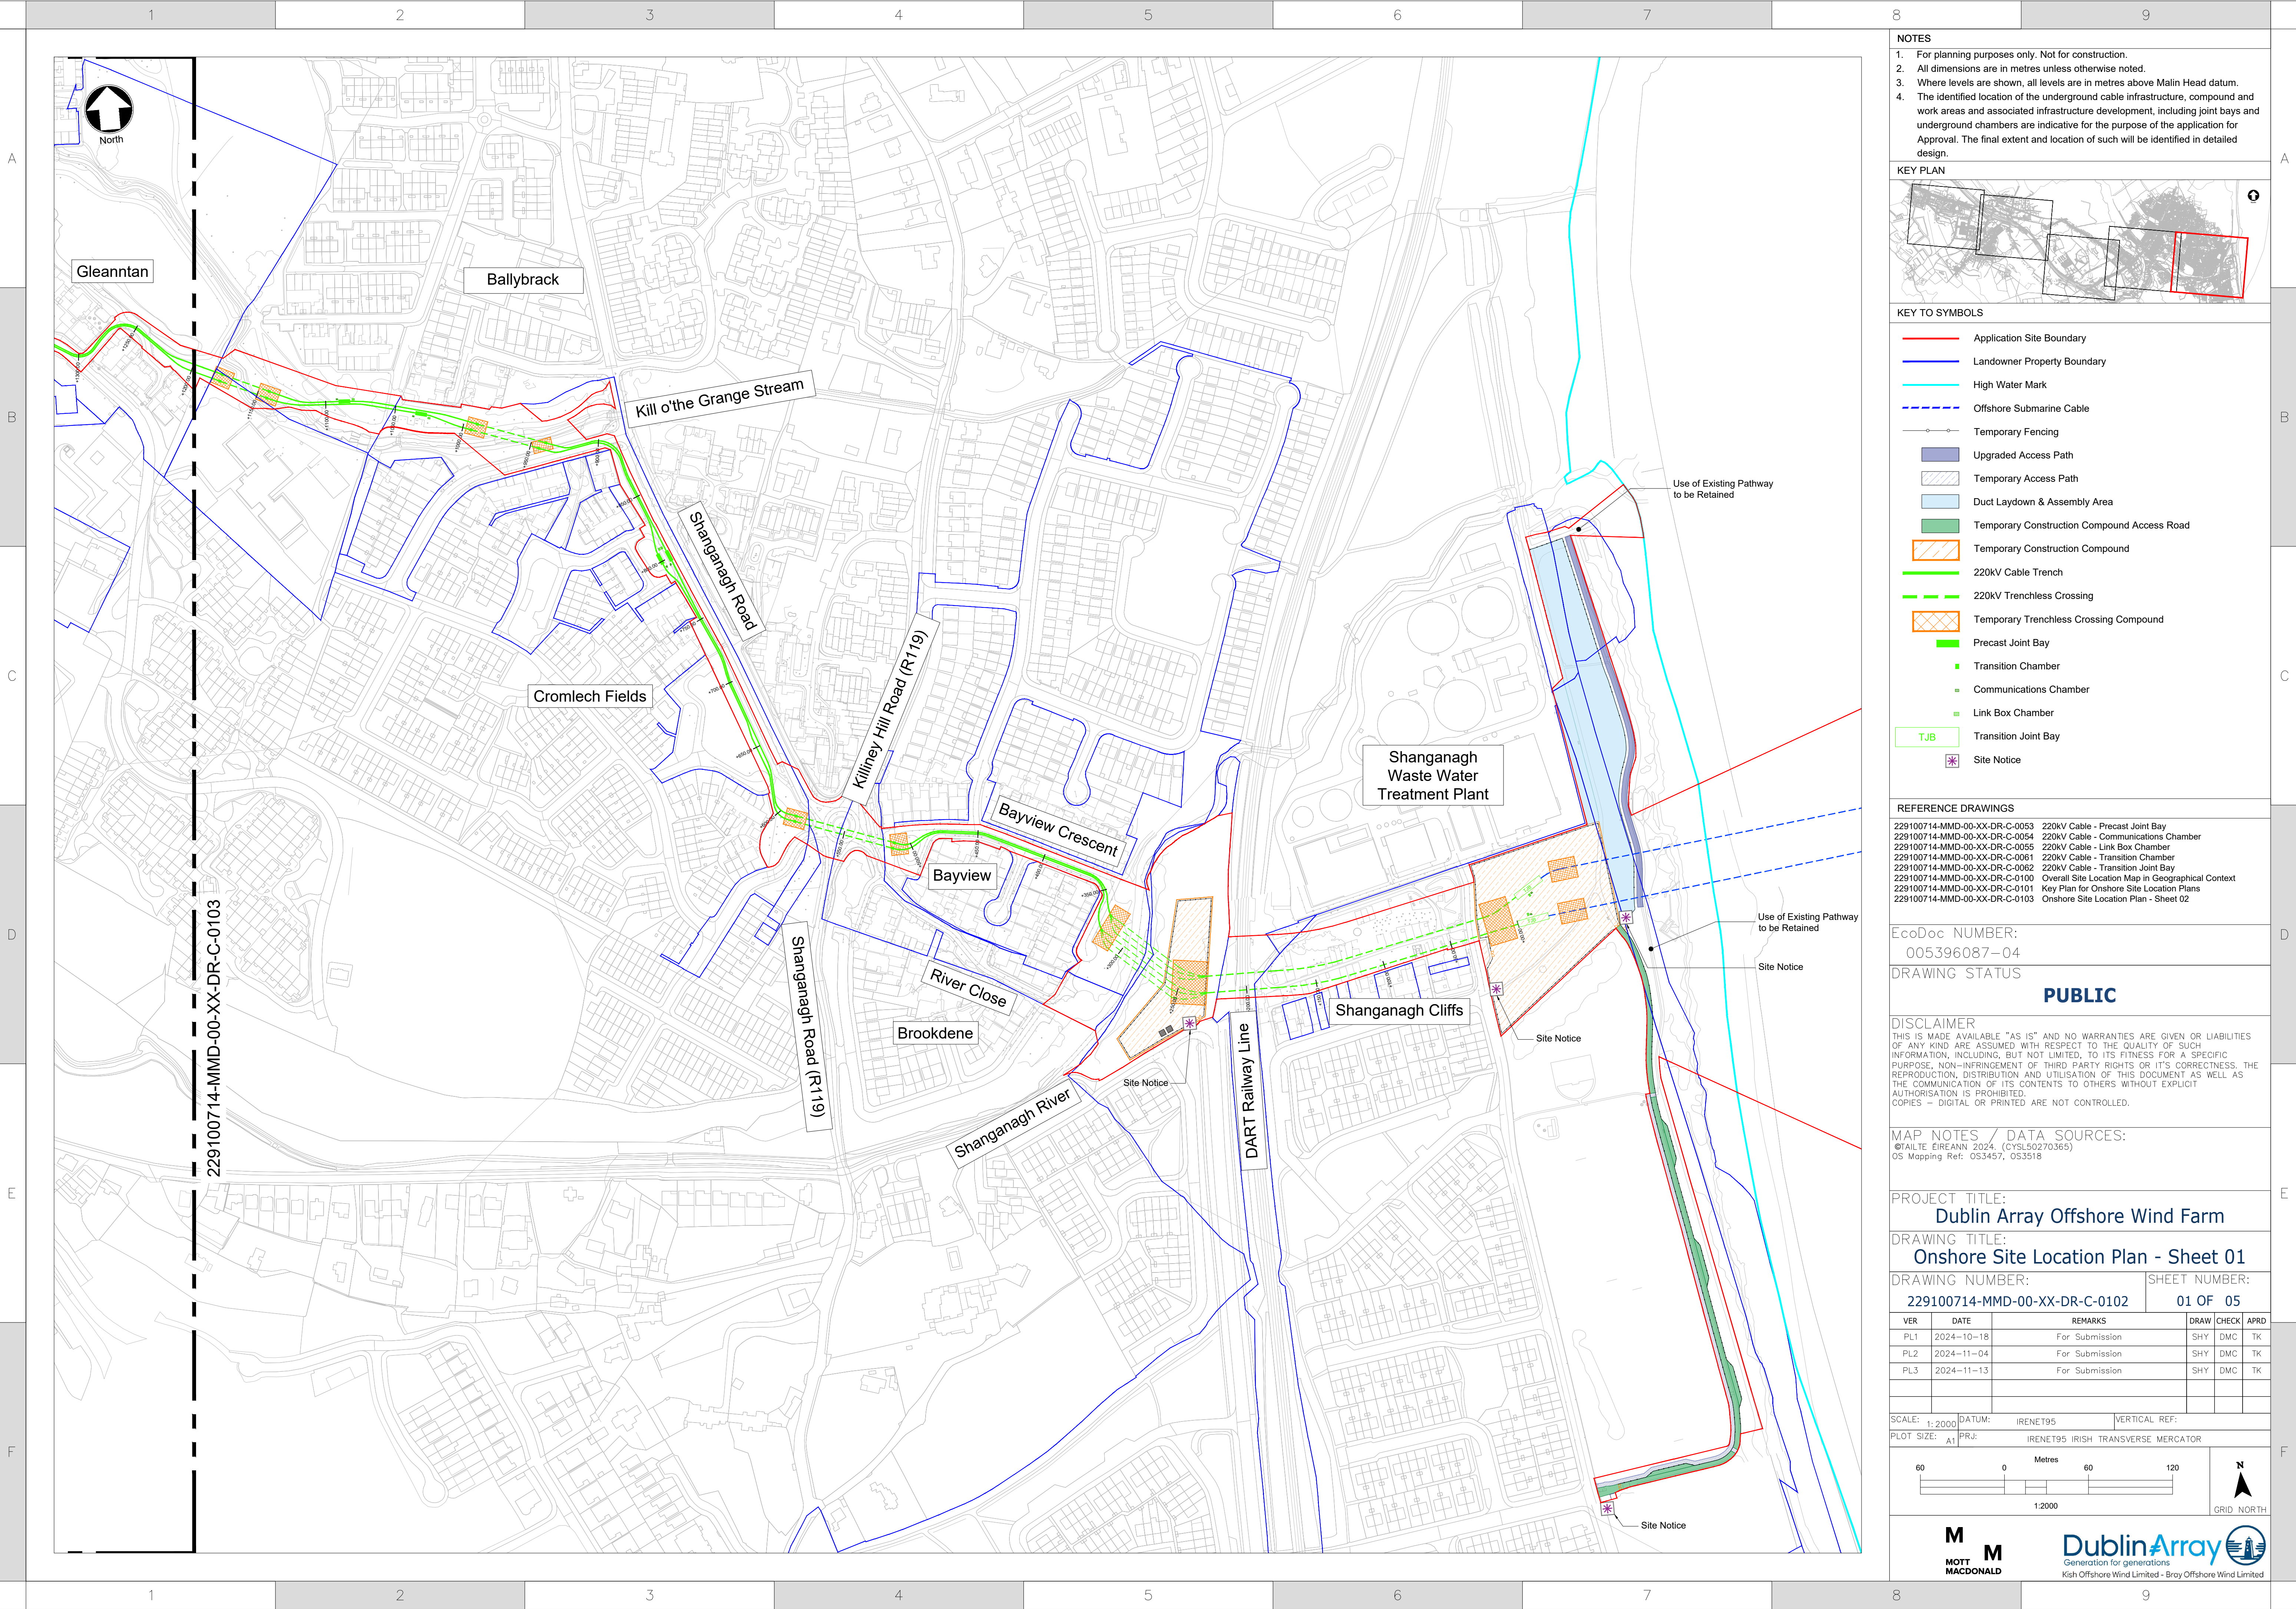

- NOTES
- For planning purposes only. Not for construction.
 - All dimensions are in metres unless otherwise noted.
 - Where levels are shown, all levels are in metres above Malin Head datum.
 - The identified location of the underground cable infrastructure, compound and work areas and associated infrastructure development, including joint bays and underground chambers are indicative for the purpose of the application for Approval. The final extent and location of such will be identified in detailed design.



- KEY TO SYMBOLS
- Application Site Boundary
 - Landowner Property Boundary
 - High Water Mark
 - Offshore Submarine Cable
 - Temporary Fencing
 - Upgraded Access Path
 - Temporary Access Path
 - Duct Laydown & Assembly Area
 - Temporary Construction Compound Access Road
 - Temporary Construction Compound
 - 220kV Cable Trench
 - 220kV Trenchless Crossing
 - Temporary Trenchless Crossing Compound
 - Precast Joint Bay
 - Transition Chamber
 - Communications Chamber
 - Link Box Chamber
 - TJB Transition Joint Bay
 - Site Notice

- REFERENCE DRAWINGS
- | | |
|-------------------------------|---|
| 229100714-MMD-00-XX-DR-C-0053 | 220kV Cable - Precast Joint Bay |
| 229100714-MMD-00-XX-DR-C-0054 | 220kV Cable - Communications Chamber |
| 229100714-MMD-00-XX-DR-C-0055 | 220kV Cable - Link Box Chamber |
| 229100714-MMD-00-XX-DR-C-0061 | 220kV Cable - Transition Chamber |
| 229100714-MMD-00-XX-DR-C-0062 | 220kV Cable - Transition Joint Bay |
| 229100714-MMD-00-XX-DR-C-0100 | Overall Site Location Map in Geographical Context |
| 229100714-MMD-00-XX-DR-C-0101 | Key Plan for Onshore Site Location Plans |
| 229100714-MMD-00-XX-DR-C-0103 | Onshore Site Location Plan - Sheet 02 |

EcoDoc NUMBER:
005396087-04

DRAWING STATUS
PUBLIC

DISCLAIMER
THIS IS MADE AVAILABLE "AS IS" AND NO WARRANTIES ARE GIVEN OR LIABILITIES OF ANY KIND ARE ASSUMED WITH RESPECT TO THE QUALITY OF SUCH INFORMATION, INCLUDING, BUT NOT LIMITED, TO ITS FITNESS FOR A SPECIFIC PURPOSE, NON-INFRINGEMENT OF THIRD PARTY RIGHTS OR ITS CORRECTNESS. THE REPRODUCTION, DISTRIBUTION AND UTILISATION OF THIS DOCUMENT AS WELL AS THE COMMUNICATION OF ITS CONTENTS TO OTHERS WITHOUT EXPLICIT AUTHORISATION IS PROHIBITED.
COPIES - DIGITAL OR PRINTED ARE NOT CONTROLLED.

MAP NOTES / DATA SOURCES:
©TAI TE EIREANN 2024, (CYSLS0270365)
OS Mapping Ref: OS3457, OS3518

PROJECT TITLE:
Dublin Array Offshore Wind Farm

DRAWING TITLE:
Onshore Site Location Plan - Sheet 01

DRAWING NUMBER:
229100714-MMD-00-XX-DR-C-0102

SHEET NUMBER:
01 OF 05

VER	DATE	REMARKS	DRAW	CHECK	APRD
PL1	2024-10-18	For Submission	SHY	DMC	TK
PL2	2024-11-04	For Submission	SHY	DMC	TK
PL3	2024-11-13	For Submission	SHY	DMC	TK

