



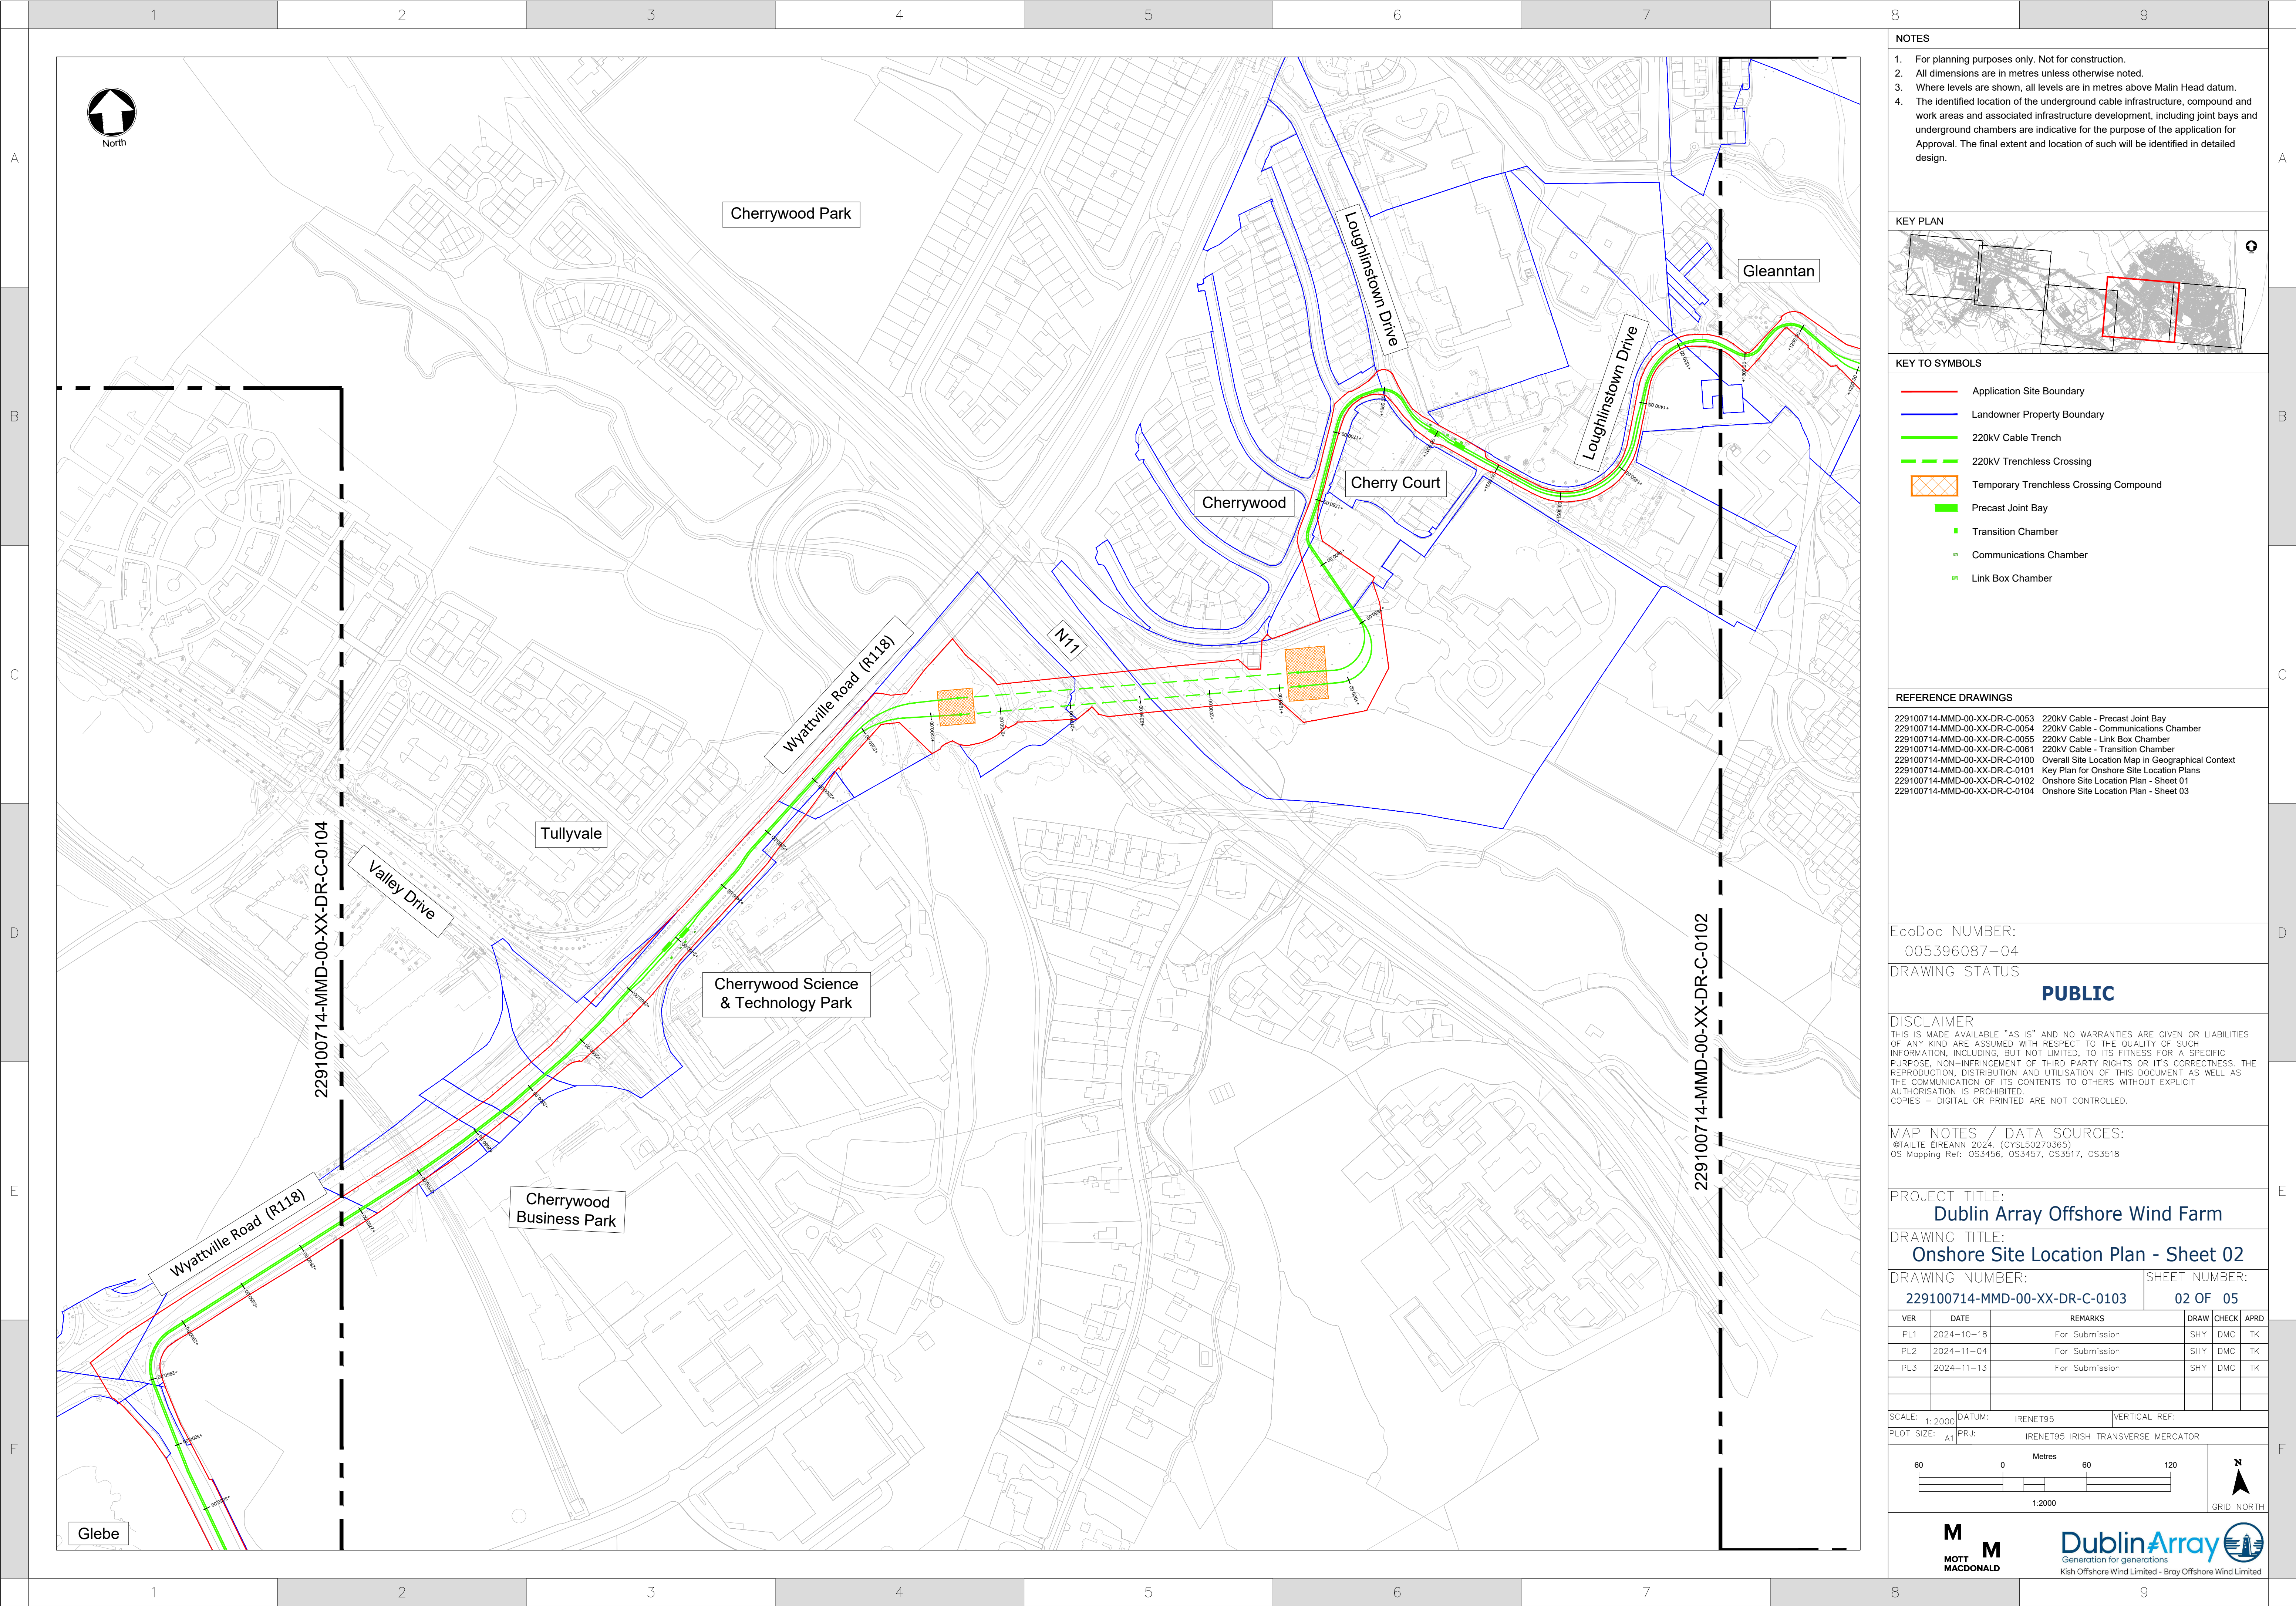

- NOTES
1. For planning purposes only. Not for construction.
 2. All dimensions are in metres unless otherwise noted.
 3. Where levels are shown, all levels are in metres above Malin Head datum.
 4. The identified location of the underground cable infrastructure, compound and work areas and associated infrastructure development, including joint bays and underground chambers are indicative for the purpose of the application for Approval. The final extent and location of such will be identified in detailed design.

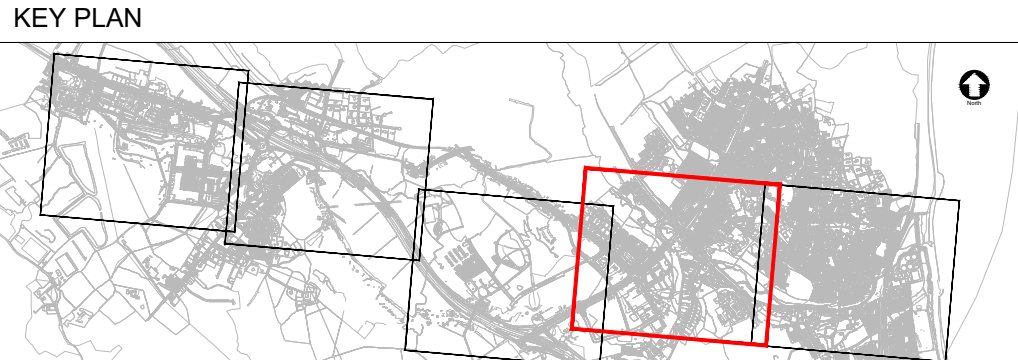

- KEY TO SYMBOLS
- Application Site Boundary
 - Landowner Property Boundary
 - 220kV Cable Trench
 - 220kV Trenchless Crossing
 - Temporary Trenchless Crossing Compound
 - Precast Joint Bay
 - Transition Chamber
 - Communications Chamber
 - Link Box Chamber

- REFERENCE DRAWINGS
- 229100714-MMD-00-XX-DR-C-0053 220kV Cable - Precast Joint Bay
 - 229100714-MMD-00-XX-DR-C-0054 220kV Cable - Communications Chamber
 - 229100714-MMD-00-XX-DR-C-0055 220kV Cable - Link Box Chamber
 - 229100714-MMD-00-XX-DR-C-0061 220kV Cable - Transition Chamber
 - 229100714-MMD-00-XX-DR-C-0100 Overall Site Location Map in Geographical Context
 - 229100714-MMD-00-XX-DR-C-0101 Key Plan for Onshore Site Location Plans
 - 229100714-MMD-00-XX-DR-C-0102 Onshore Site Location Plan - Sheet 01
 - 229100714-MMD-00-XX-DR-C-0104 Onshore Site Location Plan - Sheet 03

EcoDoc NUMBER:
005396087-04

DRAWING STATUS
PUBLIC

DISCLAIMER
THIS IS MADE AVAILABLE "AS IS" AND NO WARRANTIES ARE GIVEN OR LIABILITIES OF ANY KIND ARE ASSUMED WITH RESPECT TO THE QUALITY OF SUCH INFORMATION, INCLUDING, BUT NOT LIMITED, TO ITS FITNESS FOR A SPECIFIC PURPOSE, NON-INFRINGEMENT OF THIRD PARTY RIGHTS OR IT'S CORRECTNESS. THE REPRODUCTION, DISTRIBUTION AND UTILISATION OF THIS DOCUMENT AS WELL AS THE COMMUNICATION OF ITS CONTENTS TO OTHERS WITHOUT EXPLICIT AUTHORISATION IS PROHIBITED.
COPIES - DIGITAL OR PRINTED ARE NOT CONTROLLED.

MAP NOTES / DATA SOURCES:
©TAITE EIREANN 2024. (CYSLS0270365)
OS Mapping Ref: OS3456, OS3457, OS3517, OS3518

PROJECT TITLE:
Dublin Array Offshore Wind Farm

DRAWING TITLE:
Onshore Site Location Plan - Sheet 02

DRAWING NUMBER: 229100714-MMD-00-XX-DR-C-0103 SHEET NUMBER: 02 OF 05

VER	DATE	REMARKS	DRAW	CHECK	APRD
PL1	2024-10-18	For Submission	SHY	DMC	TK
PL2	2024-11-04	For Submission	SHY	DMC	TK
PL3	2024-11-13	For Submission	SHY	DMC	TK

