


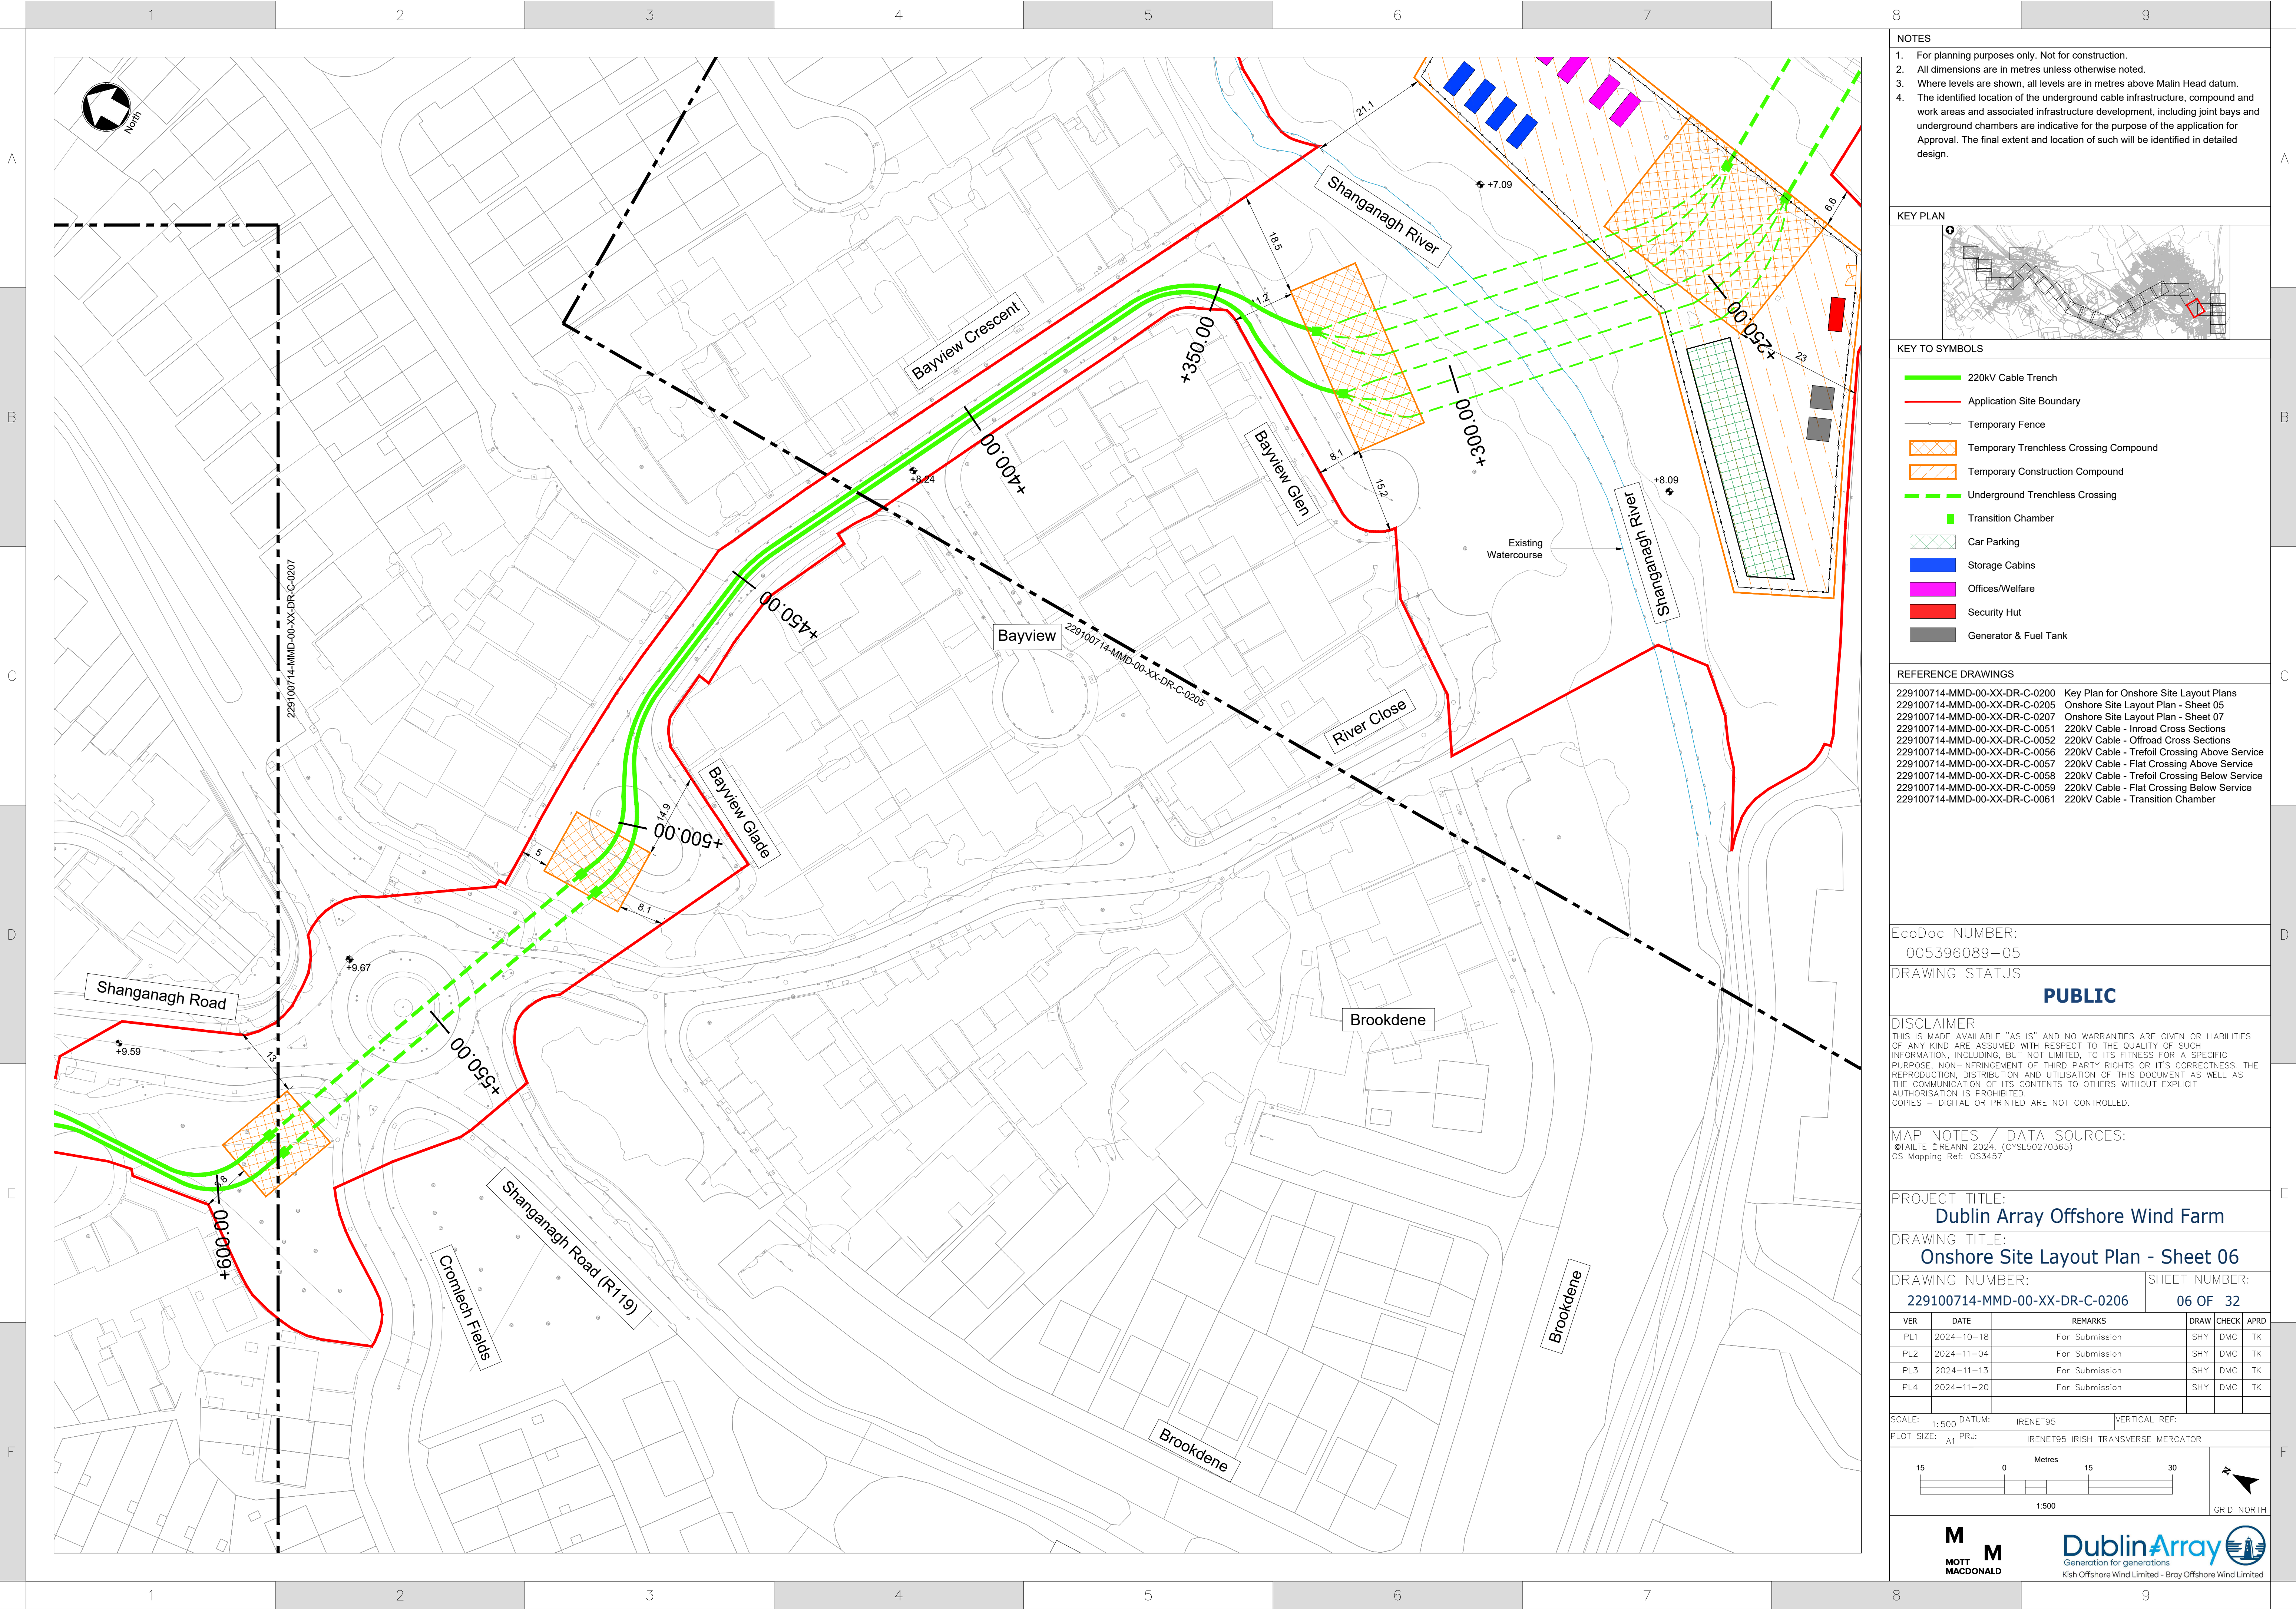

- NOTES
- For planning purposes only. Not for construction.
 - All dimensions are in metres unless otherwise noted.
 - Where levels are shown, all levels are in metres above Malin Head datum.
 - The identified location of the underground cable infrastructure, compound and work areas and associated infrastructure development, including joint bays and underground chambers are indicative for the purpose of the application for Approval. The final extent and location of such will be identified in detailed design.



- KEY TO SYMBOLS
- 220kV Cable Trench
 - Application Site Boundary
 - Temporary Fence
 - Temporary Trenchless Crossing Compound
 - Temporary Construction Compound
 - Underground Trenchless Crossing
 - Transition Chamber
 - Car Parking
 - Storage Cabins
 - Offices/Welfare
 - Security Hut
 - Generator & Fuel Tank

- REFERENCE DRAWINGS
- 229100714-MMD-00-XX-DR-C-0200 Key Plan for Onshore Site Layout Plans
 - 229100714-MMD-00-XX-DR-C-0205 Onshore Site Layout Plan - Sheet 05
 - 229100714-MMD-00-XX-DR-C-0207 Onshore Site Layout Plan - Sheet 07
 - 229100714-MMD-00-XX-DR-C-0051 220kV Cable - Inroad Cross Sections
 - 229100714-MMD-00-XX-DR-C-0052 220kV Cable - Offroad Cross Sections
 - 229100714-MMD-00-XX-DR-C-0056 220kV Cable - Trefoil Crossing Above Service
 - 229100714-MMD-00-XX-DR-C-0057 220kV Cable - Flat Crossing Above Service
 - 229100714-MMD-00-XX-DR-C-0058 220kV Cable - Trefoil Crossing Below Service
 - 229100714-MMD-00-XX-DR-C-0059 220kV Cable - Flat Crossing Below Service
 - 229100714-MMD-00-XX-DR-C-0061 220kV Cable - Transition Chamber

EcoDoc NUMBER:
005396089-05

DRAWING STATUS
PUBLIC

DISCLAIMER
THIS IS MADE AVAILABLE "AS IS" AND NO WARRANTIES ARE GIVEN OR LIABILITIES OF ANY KIND ARE ASSUMED WITH RESPECT TO THE QUALITY OF SUCH INFORMATION, INCLUDING, BUT NOT LIMITED, TO ITS FITNESS FOR A SPECIFIC PURPOSE, NON-INFRINGEMENT OF THIRD PARTY RIGHTS OR IT'S CORRECTNESS. THE REPRODUCTION, DISTRIBUTION AND UTILISATION OF THIS DOCUMENT AS WELL AS THE COMMUNICATION OF ITS CONTENTS TO OTHERS WITHOUT EXPLICIT AUTHORISATION IS PROHIBITED.
COPIES - DIGITAL OR PRINTED ARE NOT CONTROLLED.

MAP NOTES / DATA SOURCES:
©TAIITE EIREANN 2024, (CYSL50270365)
OS Mapping Ref: 053457

PROJECT TITLE:
Dublin Array Offshore Wind Farm

DRAWING TITLE:
Onshore Site Layout Plan - Sheet 06

DRAWING NUMBER: 229100714-MMD-00-XX-DR-C-0206 SHEET NUMBER: 06 OF 32

VER	DATE	REMARKS	DRAW	CHECK	APRD
PL1	2024-10-18	For Submission	SHY	DMC	TK
PL2	2024-11-04	For Submission	SHY	DMC	TK
PL3	2024-11-13	For Submission	SHY	DMC	TK
PL4	2024-11-20	For Submission	SHY	DMC	TK

SCALE: 1:500 DATUM: IREN95 VERTICAL REF: A1
PLOT SIZE: IREN95 IRISH TRANSVERSE MERCATOR

