


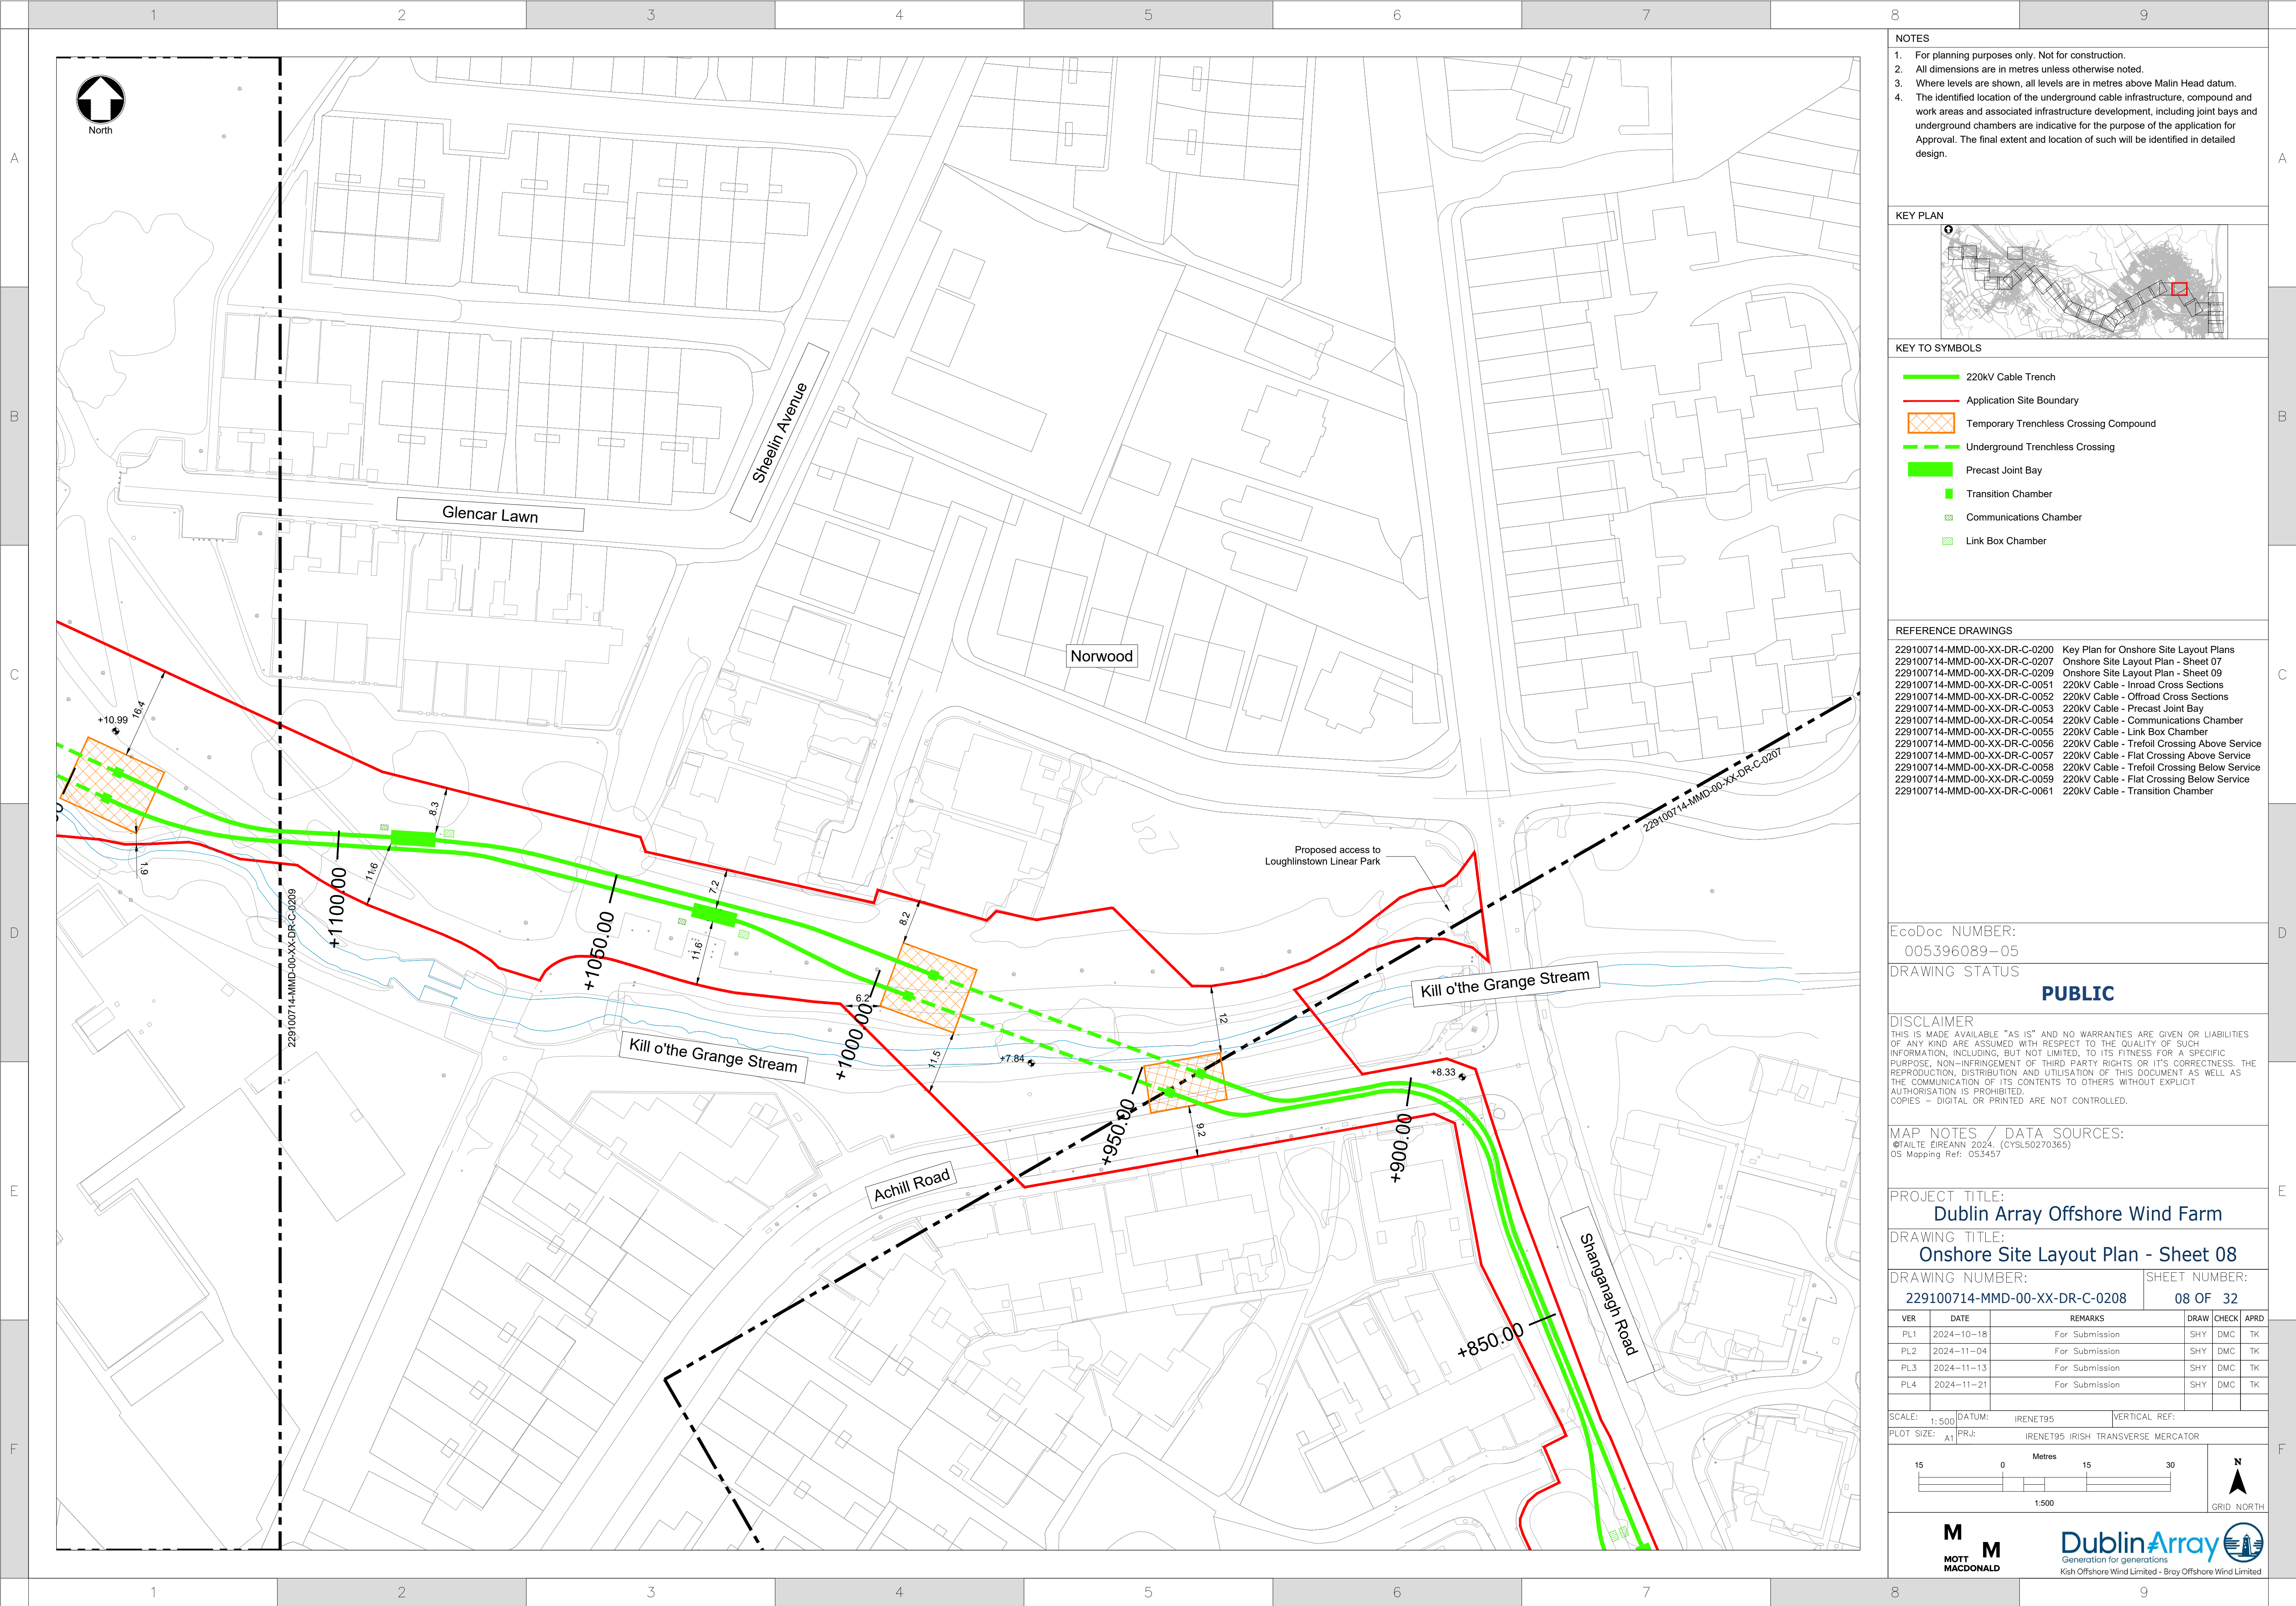

- NOTES
- For planning purposes only. Not for construction.
 - All dimensions are in metres unless otherwise noted.
 - Where levels are shown, all levels are in metres above Malin Head datum.
 - The identified location of the underground cable infrastructure, compound and work areas and associated infrastructure development, including joint bays and underground chambers are indicative for the purpose of the application for Approval. The final extent and location of such will be identified in detailed design.



- KEY TO SYMBOLS
- 220kV Cable Trench
 - Application Site Boundary
 - Temporary Trenchless Crossing Compound
 - Underground Trenchless Crossing
 - Precast Joint Bay
 - Transition Chamber
 - Communications Chamber
 - Link Box Chamber

REFERENCE DRAWINGS

229100714-MMD-00-XX-DR-C-0200	Key Plan for Onshore Site Layout Plans
229100714-MMD-00-XX-DR-C-0207	Onshore Site Layout Plan - Sheet 07
229100714-MMD-00-XX-DR-C-0209	Onshore Site Layout Plan - Sheet 09
229100714-MMD-00-XX-DR-C-0051	220kV Cable - Inroad Cross Sections
229100714-MMD-00-XX-DR-C-0052	220kV Cable - Offroad Cross Sections
229100714-MMD-00-XX-DR-C-0053	220kV Cable - Precast Joint Bay
229100714-MMD-00-XX-DR-C-0054	220kV Cable - Communications Chamber
229100714-MMD-00-XX-DR-C-0055	220kV Cable - Link Box Chamber
229100714-MMD-00-XX-DR-C-0056	220kV Cable - Trefoil Crossing Above Service
229100714-MMD-00-XX-DR-C-0057	220kV Cable - Flat Crossing Above Service
229100714-MMD-00-XX-DR-C-0058	220kV Cable - Trefoil Crossing Below Service
229100714-MMD-00-XX-DR-C-0059	220kV Cable - Flat Crossing Below Service
229100714-MMD-00-XX-DR-C-0061	220kV Cable - Transition Chamber

EcoDoc NUMBER: 005396089-05

DRAWING STATUS
PUBLIC

DISCLAIMER
THIS IS MADE AVAILABLE "AS IS" AND NO WARRANTIES ARE GIVEN OR LIABILITIES OF ANY KIND ARE ASSUMED WITH RESPECT TO THE QUALITY OF SUCH INFORMATION, INCLUDING, BUT NOT LIMITED, TO ITS FITNESS FOR A SPECIFIC PURPOSE, NON-INFRINGEMENT OF THIRD PARTY RIGHTS OR IT'S CORRECTNESS. THE REPRODUCTION, DISTRIBUTION AND UTILISATION OF THIS DOCUMENT AS WELL AS THE COMMUNICATION OF ITS CONTENTS TO OTHERS WITHOUT EXPLICIT AUTHORISATION IS PROHIBITED.
COPIES - DIGITAL OR PRINTED ARE NOT CONTROLLED.

MAP NOTES / DATA SOURCES:
©AILEE EIREANN 2024. (CYSL50270365)
OS Mapping Ref: 053457

PROJECT TITLE:
Dublin Array Offshore Wind Farm

DRAWING TITLE:
Onshore Site Layout Plan - Sheet 08

DRAWING NUMBER: 229100714-MMD-00-XX-DR-C-0208
SHEET NUMBER: 08 OF 32

VER	DATE	REMARKS	DRAW	CHECK	APRD
PL1	2024-10-18	For Submission	SHY	DMC	TK
PL2	2024-11-04	For Submission	SHY	DMC	TK
PL3	2024-11-13	For Submission	SHY	DMC	TK
PL4	2024-11-21	For Submission	SHY	DMC	TK

SCALE: 1:500
PLOT SIZE: A1
DATUM: IRENET95
PRJ: IRENET95 IRISH TRANSVERSE MERCATOR
VERTICAL REF:

