


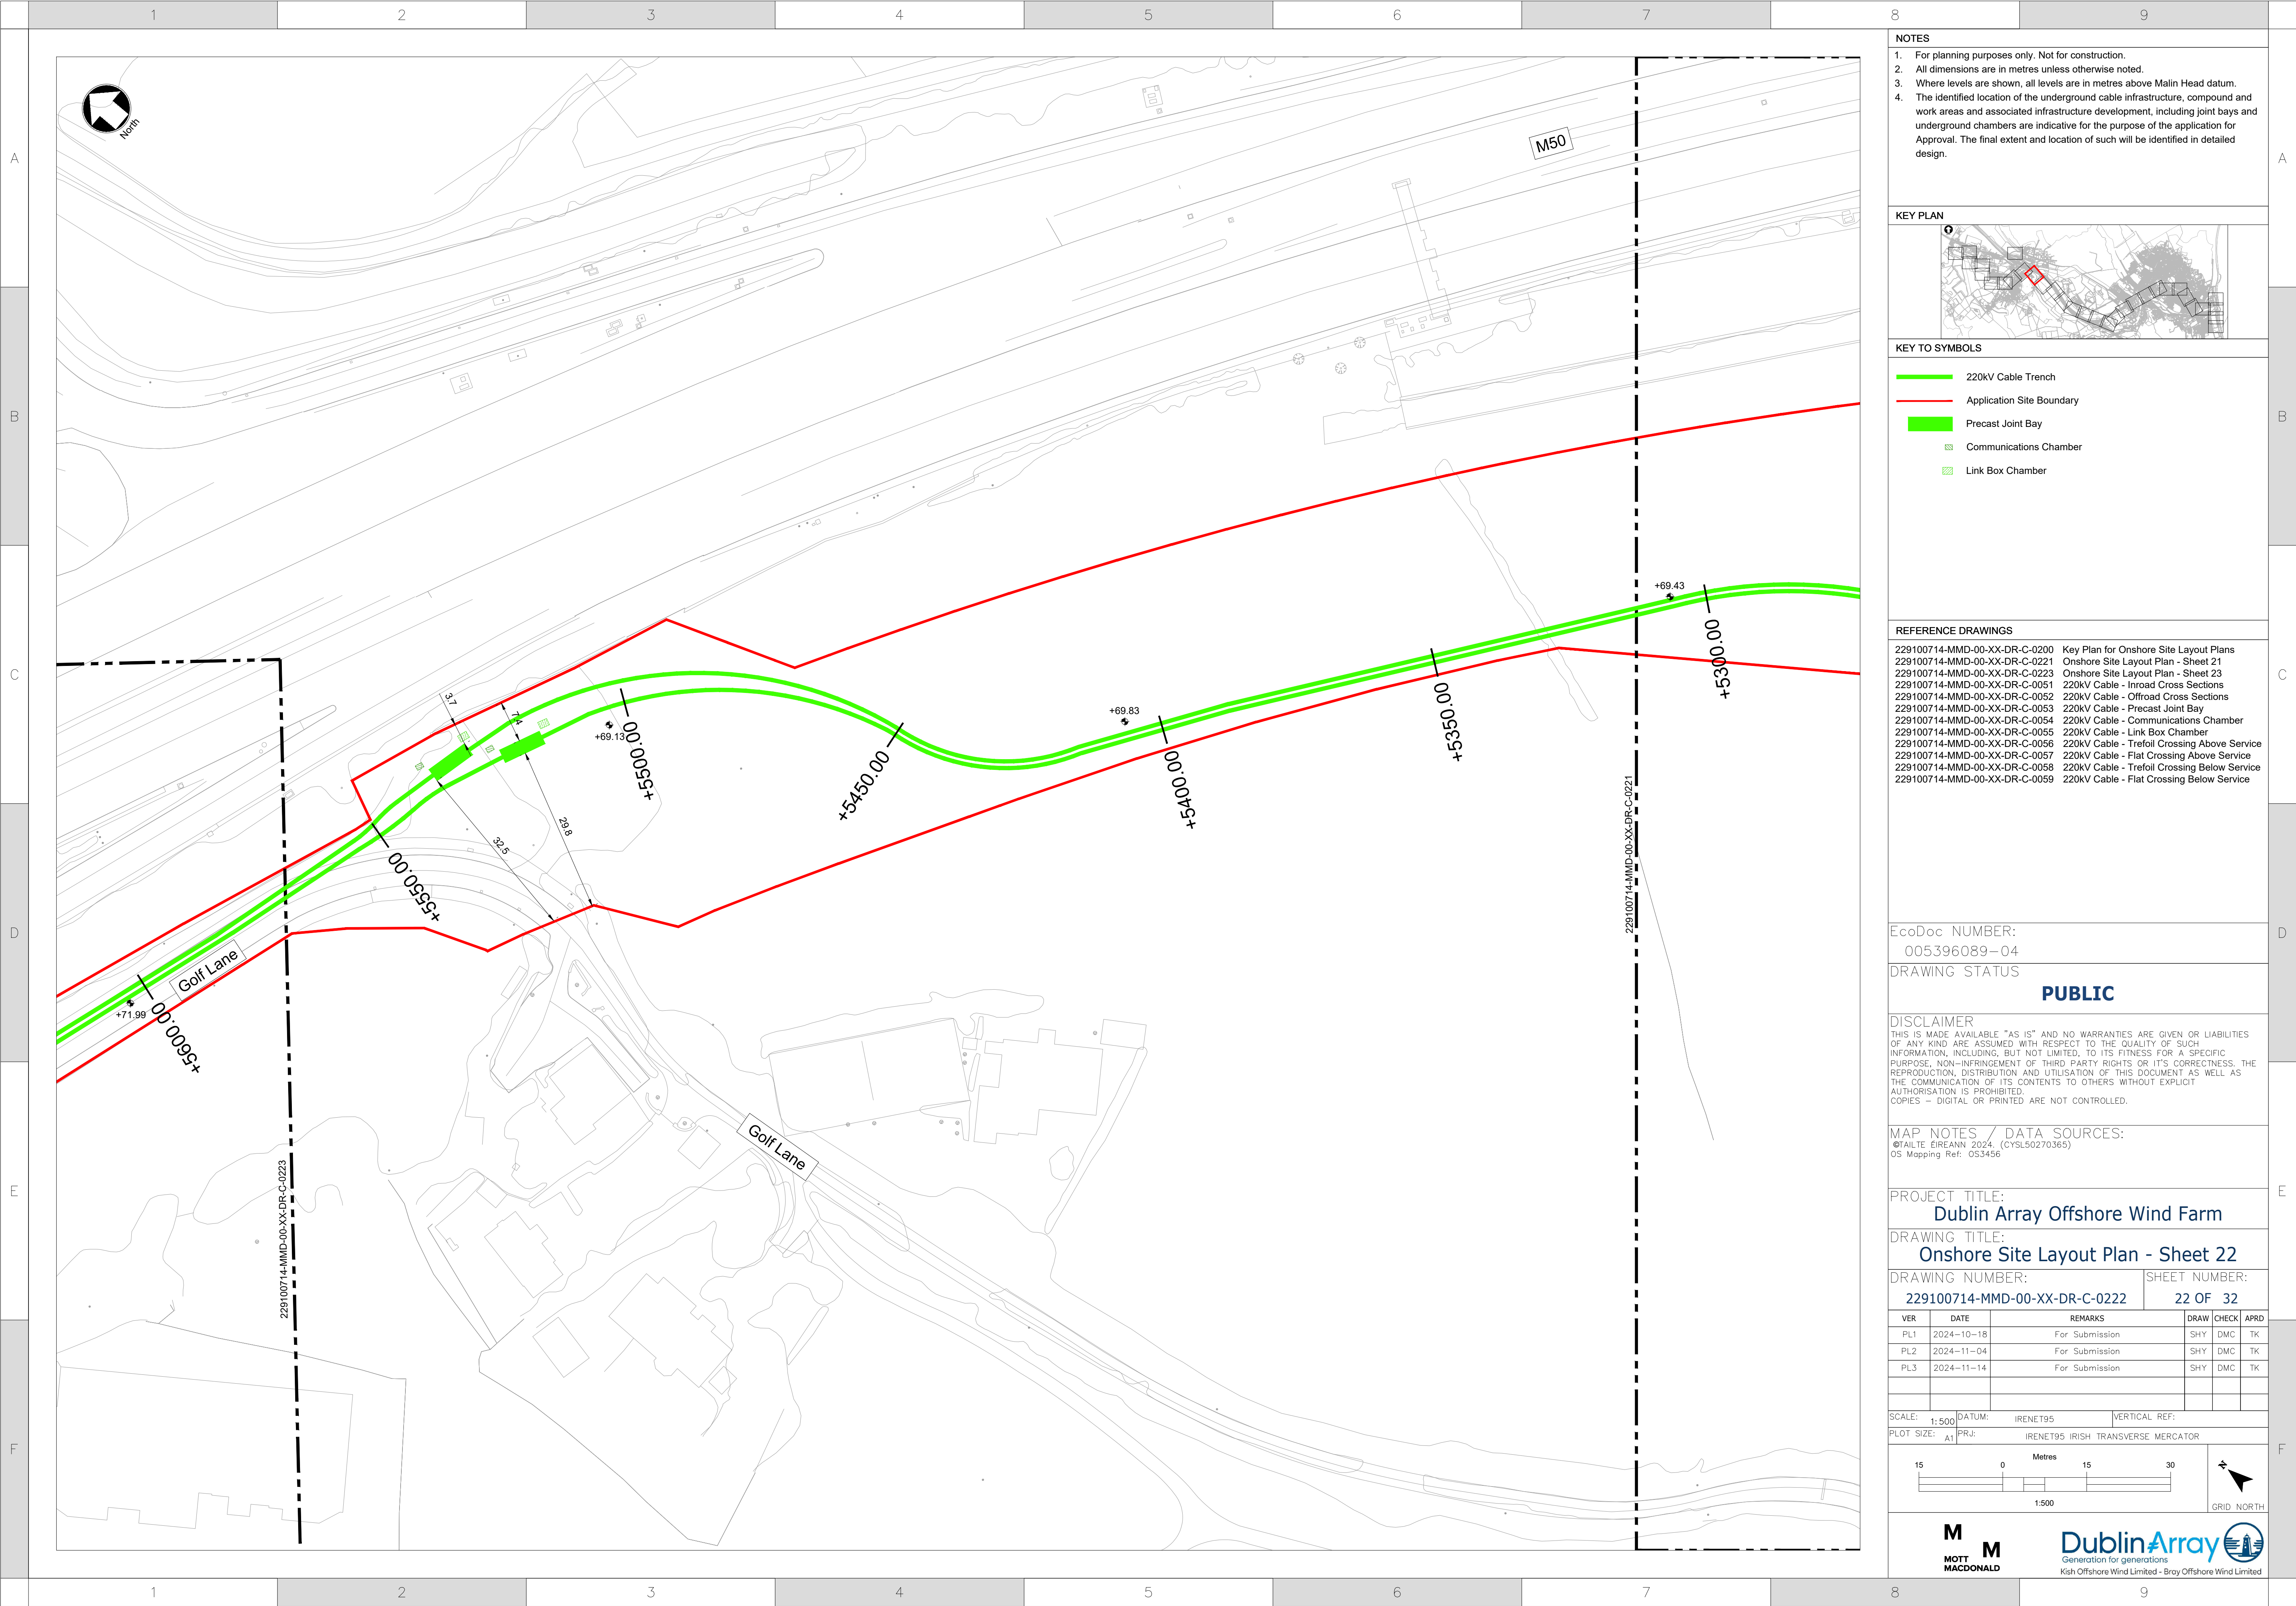

- NOTES
1. For planning purposes only. Not for construction.
 2. All dimensions are in metres unless otherwise noted.
 3. Where levels are shown, all levels are in metres above Malin Head datum.
 4. The identified location of the underground cable infrastructure, compound and work areas and associated infrastructure development, including joint bays and underground chambers are indicative for the purpose of the application for Approval. The final extent and location of such will be identified in detailed design.



- KEY TO SYMBOLS
- 220kV Cable Trench
 - Application Site Boundary
 - Precast Joint Bay
 - Communications Chamber
 - Link Box Chamber

- REFERENCE DRAWINGS
- | | |
|-------------------------------|--|
| 229100714-MMD-00-XX-DR-C-0200 | Key Plan for Onshore Site Layout Plans |
| 229100714-MMD-00-XX-DR-C-0221 | Onshore Site Layout Plan - Sheet 21 |
| 229100714-MMD-00-XX-DR-C-0223 | Onshore Site Layout Plan - Sheet 23 |
| 229100714-MMD-00-XX-DR-C-0051 | 220kV Cable - Inroad Cross Sections |
| 229100714-MMD-00-XX-DR-C-0052 | 220kV Cable - Offroad Cross Sections |
| 229100714-MMD-00-XX-DR-C-0053 | 220kV Cable - Precast Joint Bay |
| 229100714-MMD-00-XX-DR-C-0054 | 220kV Cable - Communications Chamber |
| 229100714-MMD-00-XX-DR-C-0055 | 220kV Cable - Link Box Chamber |
| 229100714-MMD-00-XX-DR-C-0056 | 220kV Cable - Trefoil Crossing Above Service |
| 229100714-MMD-00-XX-DR-C-0057 | 220kV Cable - Flat Crossing Above Service |
| 229100714-MMD-00-XX-DR-C-0058 | 220kV Cable - Trefoil Crossing Below Service |
| 229100714-MMD-00-XX-DR-C-0059 | 220kV Cable - Flat Crossing Below Service |

EcoDoc NUMBER:
005396089-04

DRAWING STATUS
PUBLIC

DISCLAIMER
THIS IS MADE AVAILABLE "AS IS" AND NO WARRANTIES ARE GIVEN OR LIABILITIES OF ANY KIND ARE ASSUMED WITH RESPECT TO THE QUALITY OF SUCH INFORMATION, INCLUDING, BUT NOT LIMITED, TO ITS FITNESS FOR A SPECIFIC PURPOSE, NON-INFRINGEMENT OF THIRD PARTY RIGHTS OR IT'S CORRECTNESS. THE REPRODUCTION, DISTRIBUTION AND UTILISATION OF THIS DOCUMENT AS WELL AS THE COMMUNICATION OF ITS CONTENTS TO OTHERS WITHOUT EXPLICIT AUTHORISATION IS PROHIBITED.
COPIES - DIGITAL OR PRINTED ARE NOT CONTROLLED.

MAP NOTES / DATA SOURCES:
©TAIITE EIREANN 2024. (CYSL50270365)
OS Mapping Ref: 053456

PROJECT TITLE:
Dublin Array Offshore Wind Farm

DRAWING TITLE:
Onshore Site Layout Plan - Sheet 22

DRAWING NUMBER: **229100714-MMD-00-XX-DR-C-0222** SHEET NUMBER: **22 OF 32**

VER	DATE	REMARKS	DRAW	CHECK	APRD
PL1	2024-10-18	For Submission	SHY	DMC	TK
PL2	2024-11-04	For Submission	SHY	DMC	TK
PL3	2024-11-14	For Submission	SHY	DMC	TK

SCALE: 1:500 DATUM: IRENET95 VERTICAL REF: IRENET95 IRISH TRANSVERSE MERCATOR

