


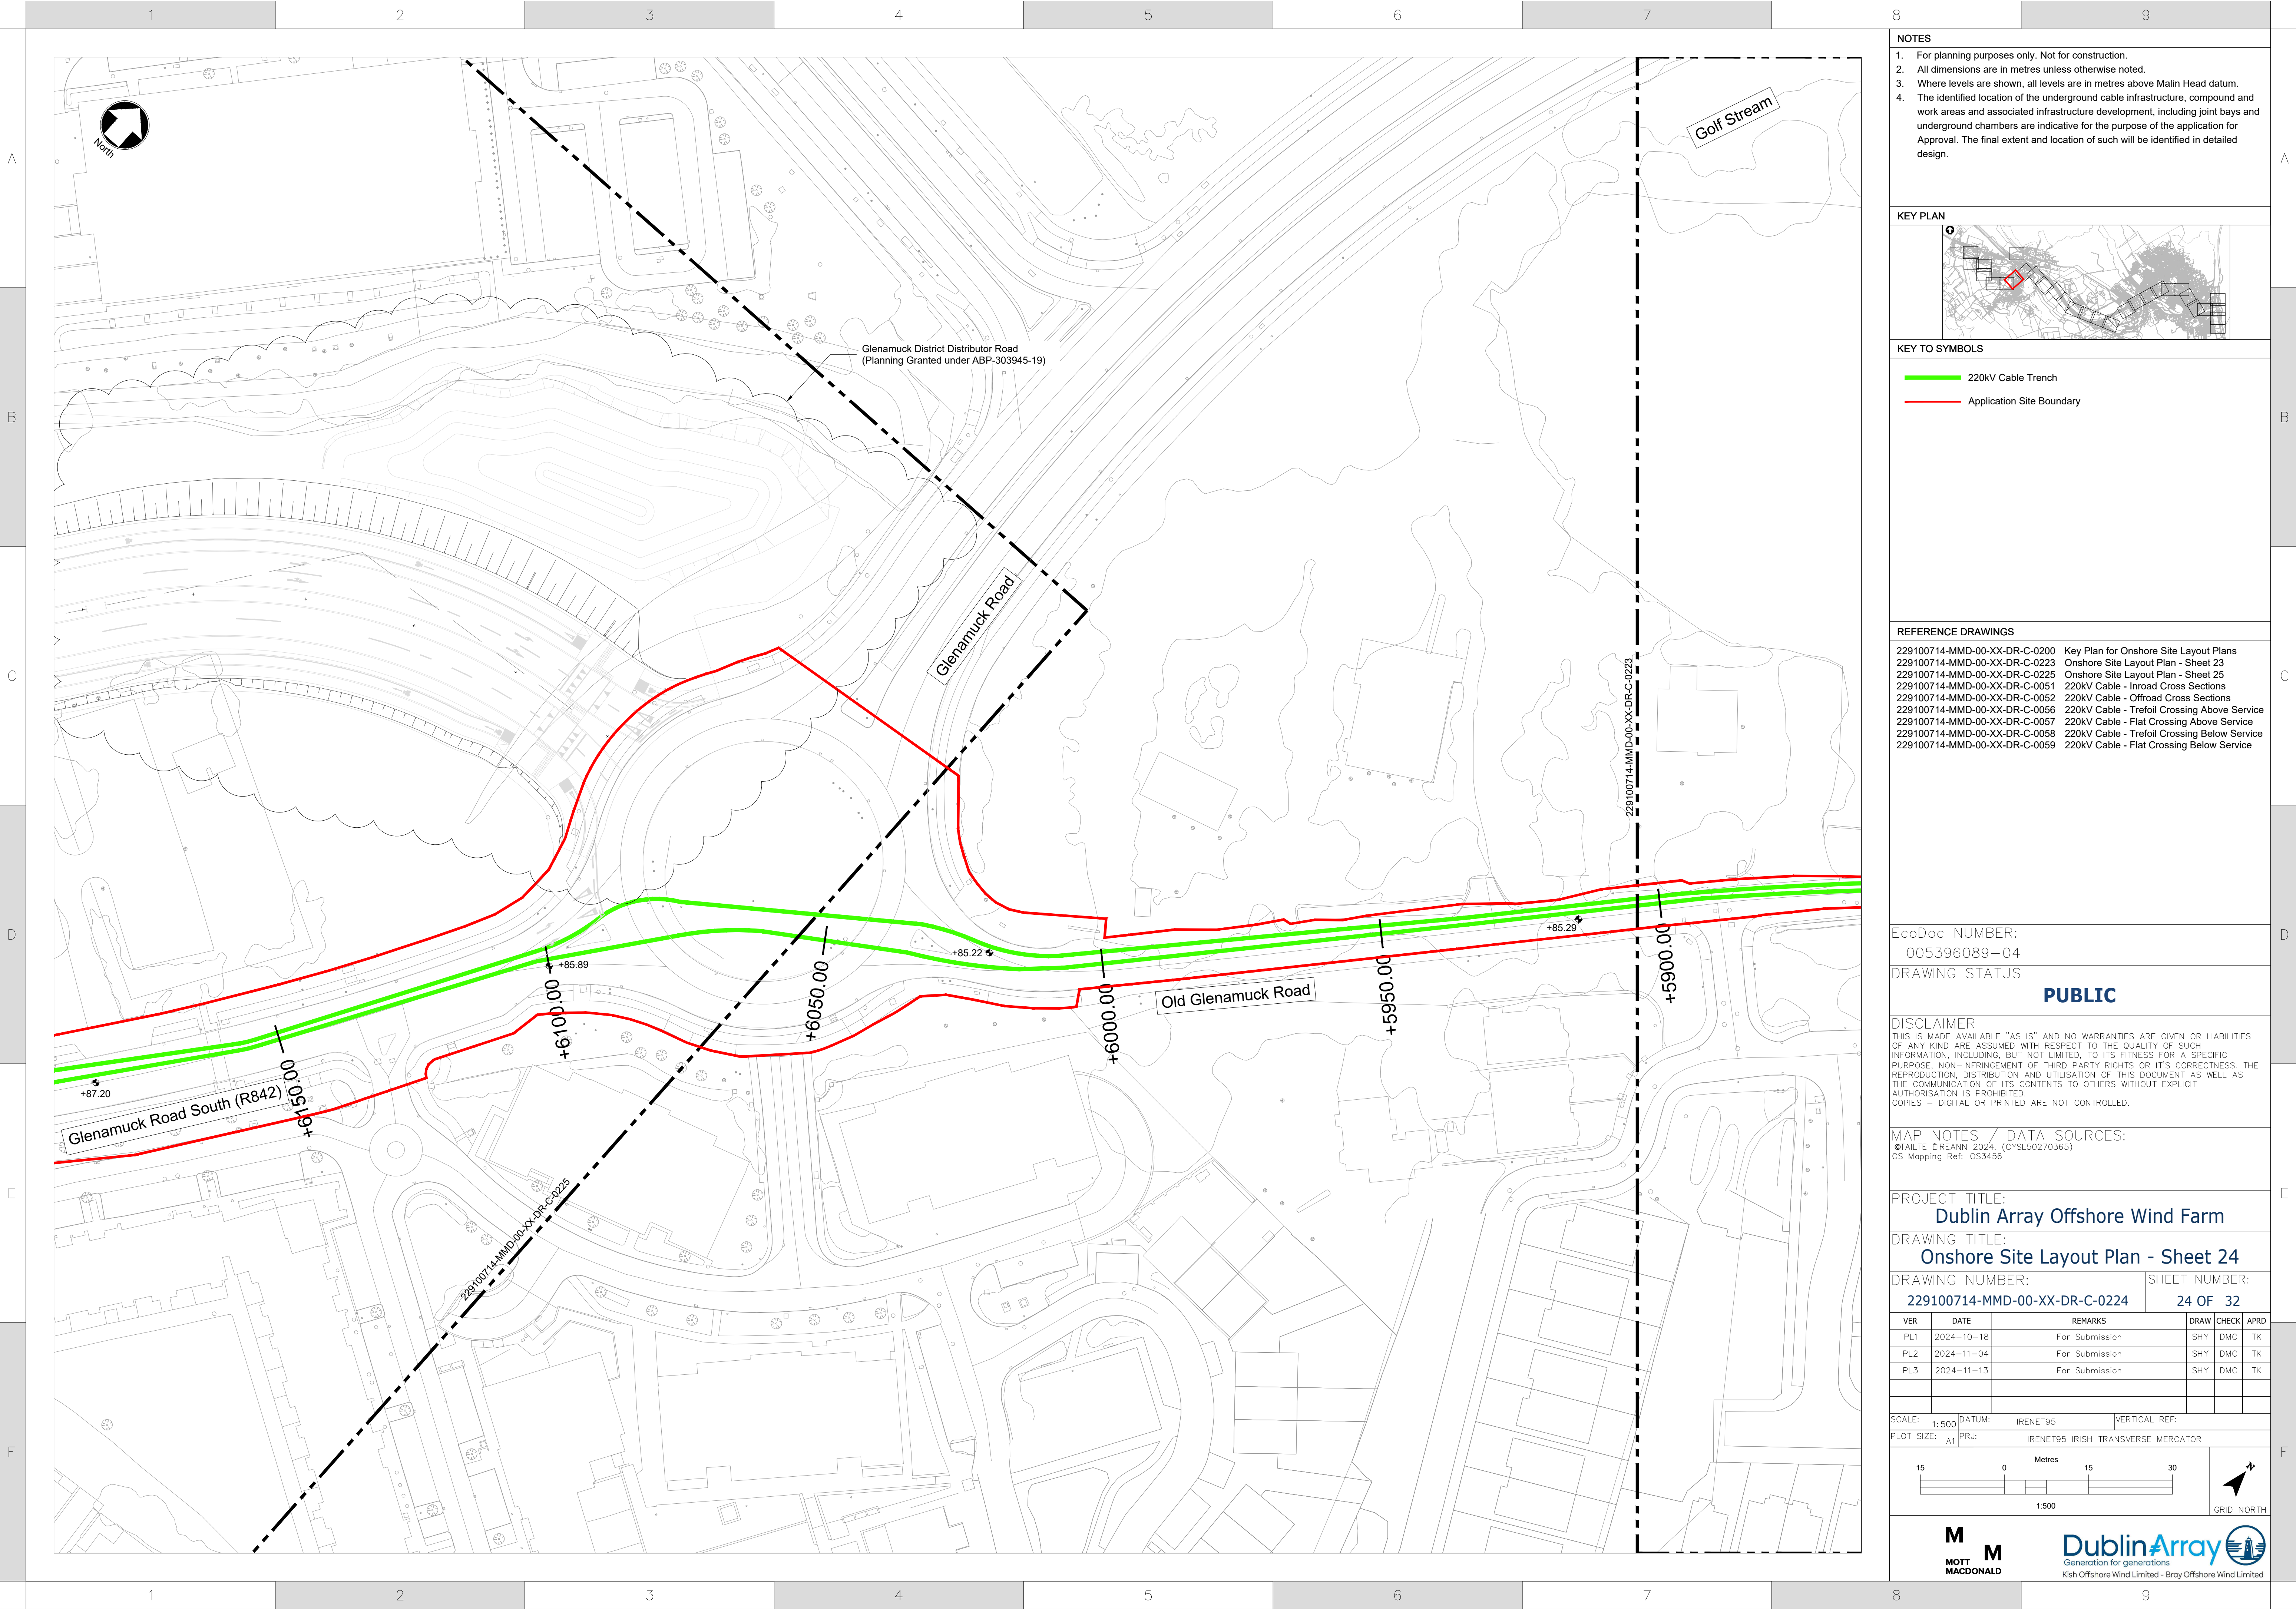

- NOTES
- For planning purposes only. Not for construction.
 - All dimensions are in metres unless otherwise noted.
 - Where levels are shown, all levels are in metres above Malin Head datum.
 - The identified location of the underground cable infrastructure, compound and work areas and associated infrastructure development, including joint bays and underground chambers are indicative for the purpose of the application for Approval. The final extent and location of such will be identified in detailed design.



- KEY TO SYMBOLS
- 220kV Cable Trench
 - Application Site Boundary

- REFERENCE DRAWINGS
- | | |
|-------------------------------|--|
| 229100714-MMD-00-XX-DR-C-0200 | Key Plan for Onshore Site Layout Plans |
| 229100714-MMD-00-XX-DR-C-0223 | Onshore Site Layout Plan - Sheet 23 |
| 229100714-MMD-00-XX-DR-C-0225 | Onshore Site Layout Plan - Sheet 25 |
| 229100714-MMD-00-XX-DR-C-0051 | 220kV Cable - Inroad Cross Sections |
| 229100714-MMD-00-XX-DR-C-0052 | 220kV Cable - Offroad Cross Sections |
| 229100714-MMD-00-XX-DR-C-0056 | 220kV Cable - Trefoil Crossing Above Service |
| 229100714-MMD-00-XX-DR-C-0057 | 220kV Cable - Flat Crossing Above Service |
| 229100714-MMD-00-XX-DR-C-0058 | 220kV Cable - Trefoil Crossing Below Service |
| 229100714-MMD-00-XX-DR-C-0059 | 220kV Cable - Flat Crossing Below Service |

EcoDoc NUMBER:
005396089-04

DRAWING STATUS
PUBLIC

DISCLAIMER
THIS IS MADE AVAILABLE "AS IS" AND NO WARRANTIES ARE GIVEN OR LIABILITIES OF ANY KIND ARE ASSUMED WITH RESPECT TO THE QUALITY OF SUCH INFORMATION, INCLUDING, BUT NOT LIMITED, TO ITS FITNESS FOR A SPECIFIC PURPOSE, NON-INFRINGEMENT OF THIRD PARTY RIGHTS OR ITS CORRECTNESS. THE REPRODUCTION, DISTRIBUTION AND UTILISATION OF THIS DOCUMENT AS WELL AS THE COMMUNICATION OF ITS CONTENTS TO OTHERS WITHOUT EXPLICIT AUTHORISATION IS PROHIBITED.
COPIES - DIGITAL OR PRINTED ARE NOT CONTROLLED.

MAP NOTES / DATA SOURCES:
©TAIITE ÉIREANN 2024. (CYSL50270365)
OS Mapping Ref: OS3456

PROJECT TITLE:
Dublin Array Offshore Wind Farm

DRAWING TITLE:
Onshore Site Layout Plan - Sheet 24

DRAWING NUMBER:
229100714-MMD-00-XX-DR-C-0224

SHEET NUMBER:
24 OF 32

VER	DATE	REMARKS	DRAW	CHECK	APRD
PL1	2024-10-18	For Submission	SHY	DMC	TK
PL2	2024-11-04	For Submission	SHY	DMC	TK
PL3	2024-11-13	For Submission	SHY	DMC	TK

SCALE: 1:500
PLOT SIZE: A1
DATUM: IRENET95
PRJ: IRENET95 IRISH TRANSVERSE MERCATOR
VERTICAL REF:

