


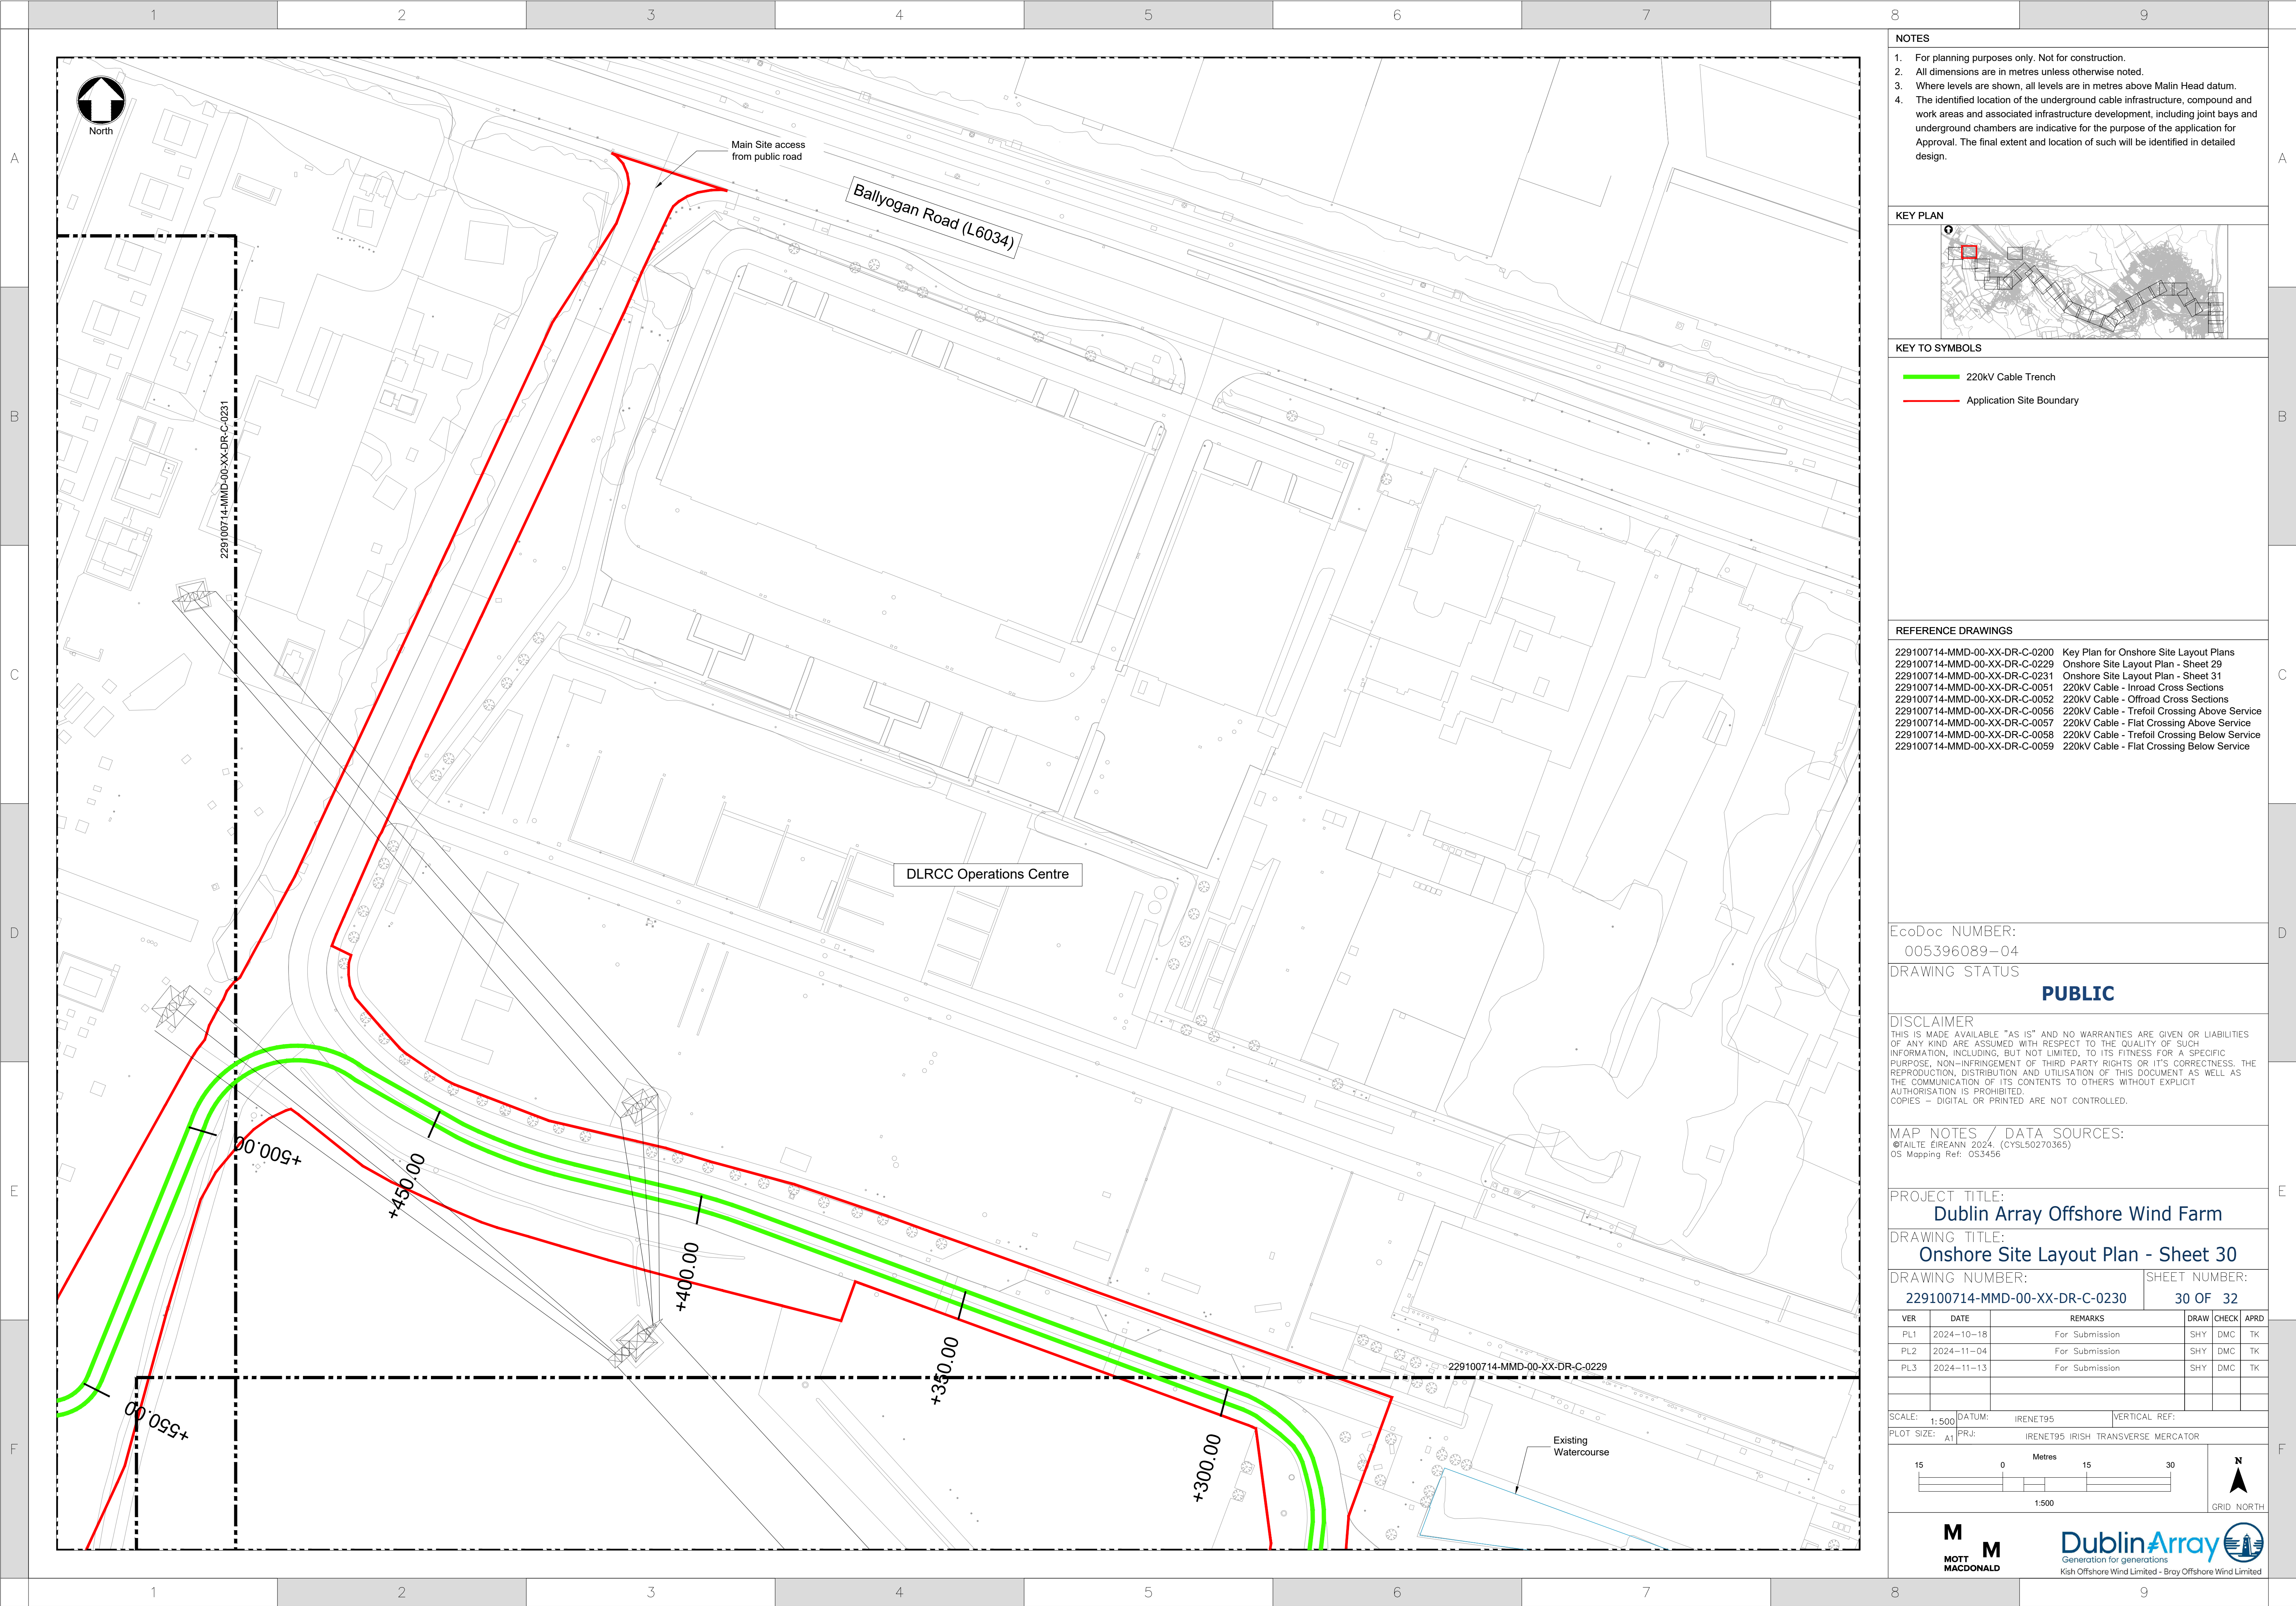

- NOTES
- For planning purposes only. Not for construction.
 - All dimensions are in metres unless otherwise noted.
 - Where levels are shown, all levels are in metres above Malin Head datum.
 - The identified location of the underground cable infrastructure, compound and work areas and associated infrastructure development, including joint bays and underground chambers are indicative for the purpose of the application for Approval. The final extent and location of such will be identified in detailed design.



- KEY TO SYMBOLS
- 220kV Cable Trench
 - Application Site Boundary

REFERENCE DRAWINGS

229100714-MMD-00-XX-DR-C-0200	Key Plan for Onshore Site Layout Plans
229100714-MMD-00-XX-DR-C-0229	Onshore Site Layout Plan - Sheet 29
229100714-MMD-00-XX-DR-C-0231	Onshore Site Layout Plan - Sheet 31
229100714-MMD-00-XX-DR-C-0051	220kV Cable - Inroad Cross Sections
229100714-MMD-00-XX-DR-C-0052	220kV Cable - Offroad Cross Sections
229100714-MMD-00-XX-DR-C-0056	220kV Cable - Trefoil Crossing Above Service
229100714-MMD-00-XX-DR-C-0057	220kV Cable - Flat Crossing Above Service
229100714-MMD-00-XX-DR-C-0058	220kV Cable - Trefoil Crossing Below Service
229100714-MMD-00-XX-DR-C-0059	220kV Cable - Flat Crossing Below Service

EcoDoc NUMBER:
005396089-04

DRAWING STATUS
PUBLIC

DISCLAIMER
THIS IS MADE AVAILABLE "AS IS" AND NO WARRANTIES ARE GIVEN OR LIABILITIES OF ANY KIND ARE ASSUMED WITH RESPECT TO THE QUALITY OF SUCH INFORMATION, INCLUDING, BUT NOT LIMITED, TO ITS FITNESS FOR A SPECIFIC PURPOSE, NON-INFRINGEMENT OF THIRD PARTY RIGHTS OR ITS CORRECTNESS. THE REPRODUCTION, DISTRIBUTION AND UTILISATION OF THIS DOCUMENT AS WELL AS THE COMMUNICATION OF ITS CONTENTS TO OTHERS WITHOUT EXPLICIT AUTHORISATION IS PROHIBITED.
COPIES - DIGITAL OR PRINTED ARE NOT CONTROLLED.

MAP NOTES / DATA SOURCES:
©TAI TE EIREANN 2024. (CYSL50270365)
OS Mapping Ref: GS3456

PROJECT TITLE:
Dublin Array Offshore Wind Farm

DRAWING TITLE:
Onshore Site Layout Plan - Sheet 30

DRAWING NUMBER: 229100714-MMD-00-XX-DR-C-0230
SHEET NUMBER: 30 OF 32

VER	DATE	REMARKS	DRAW	CHECK	APRD
PL1	2024-10-18	For Submission	SHY	DMC	TK
PL2	2024-11-04	For Submission	SHY	DMC	TK
PL3	2024-11-13	For Submission	SHY	DMC	TK

