


- | NOTES |
|---|
| <ol style="list-style-type: none"> 1. For Planning purposes only. 2. This drawing shall be read in conjunction with all other drawings, reports and specifications. 3. Unless otherwise indicated, all dimensions are in millimetres . 4. Do not scale off this drawing. Use figured dimensions only . 5. The enclosed compound containing the main switching apparatus and high voltage plant is referred to as the Onshore Sub-Station (OSS) for the purpose of Spatial Planning. This compound can also be referred to as an Onshore Compensation Compound (OCC) as per Eirgrid Specifications and will revert to OCC at detailed design phase and/or post consent. 6. Typical details of retaining wall provided for planning purposes - design to be developed further at detailed design stage. |

KEY TO SYMBOLS

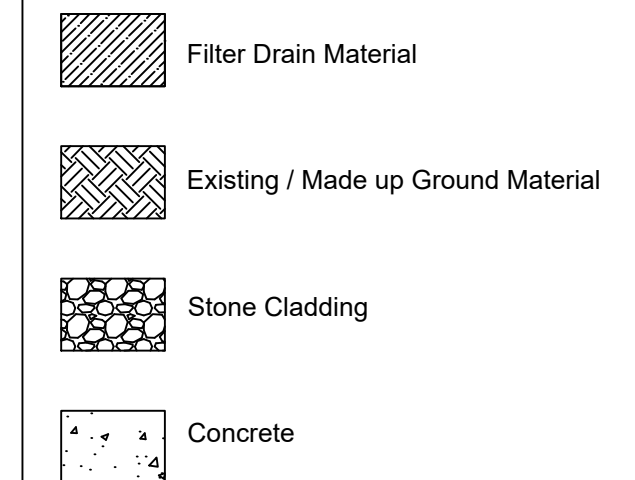

REFERENCE DRAWINGS

229100714-MMD-00-XX-DR-C-0228	Onshore Site Layout Plan - Sheet 28
229100714-MMD-00-XX-DR-C-0229	Onshore Site Layout Plan - Sheet 29
229100714-MMD-00-XX-DR-C-5023	OSS Site Sections - Sheet 01
229100714-MMD-00-XX-DR-C-5024	OSS Site Sections - Sheet 02
229100714-MMD-00-XX-DR-C-5025	OSS Site Sections - Sheet 03
229100714-MMD-00-XX-DR-C-5030	OSS Continguous Elevation - Sheet 01
229100714-MMD-00-XX-DR-C-5031	OSS Continguous Elevation - Sheet 02
229100714-MMD-00-XX-DR-C-5032	OSS Continguous Elevation - Sheet 03
229100714-MMD-00-XX-DR-C-5056	OSS Drainage Details - Sheet 02

EcoDoc NUMBER:
004795473-04

DRAWING STATUS **PUBLIC**

DISCLAIMER

THIS IS MADE AVAILABLE "AS IS" AND NO WARRANTIES ARE GIVEN OR LIABILITIES OF ANY KIND ARE ASSUMED WITH RESPECT TO THE QUALITY OF SUCH INFORMATION, INCLUDING, BUT NOT LIMITED, TO ITS FITNESS FOR A SPECIFIC PURPOSE, NON-INFRINGEMENT OF THIRD PARTY RIGHTS OR IT'S CORRECTNESS. THE REPRODUCTION, DISTRIBUTION AND UTILISATION OF THIS DOCUMENT AS WELL AS THE COMMUNICATION OF ITS CONTENTS TO OTHERS WITHOUT EXPLICIT AUTHORISATION IS PROHIBITED.

COPIES - DIGITAL OR PRINTED ARE NOT CONTROLLED.

MAP NOTES / DATA SOURCES:

PROJECT TITLE:
Dublin Array Offshore Wind Farm

DRAWING TITLE:
OSS - Retaining Wall Detail

DRAWING NUMBER: 229100714-MMD-00-XX-DR-C-5043	SHEET NUMBER: 01 OF 01
--	---------------------------

VER	DATE	REMARKS	DRAW	CHECK	APRD
PL1	2024-11-18	For Submission	SHY	DMC	TK
PL2	2024-11-04	For Submission	SHY	DMC	TK

SCALE: 1:50	DATUM: IRENET95	VERTICAL REF:
PLOT SIZE: A1	PRJ:	

