

### LEGEND

Distance in meters to the nearest Boundary

Contour line with elevation in meters

#### PROPOSED

Site Boundary outlined in red

Blue Line Boundary

Cut Extent

Fill Extent

Turbine

Turbine Foundation

Hardstands and Roadways

Internal Windfarm Cabling

Long-Term Storage Berms for Overburden

Temporary Hardcore Area to be reinstated following turbine erection

Temporary Deposition Areas for Overburden

#### EXISTING

Watercourse

Existing Track to be upgraded

Public Road

Public Road Identification Number

Notes:

All dimensions in meters

Foundation cut and fill areas will be sloped at ratio of 1(v):1(h) in bedrock and 1(v):2(h) in overburden

Handstand and access roads cut and fill areas will be sloped at ratio of 1(v):1.5(h)

Maps Printed under Ordnance Survey Ireland Licence No. CYAL50415883  
Copyright Ordnance Survey Ireland Government of Ireland OSI Sheet(s): 4408, 4409

Project:

Ballynalacken Windfarm

Drawing Title:

Site Layout Map 1 of 7

Drawing Number:

BWF-04

Sheet Size:

A1

Scale:


1:2500

Drawn by:

Conor Brett

Date produced:

24 February 2025

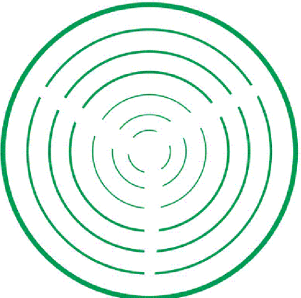

Conor Brett

Ecopower Limited

Zetec House, Purcellstown IDA Business Park

Dublin Road, Kilkenny - R95 WV80

Landline - 056-7750140 (Ext 204)

Mobile - +353 (0)87-6531458

ECOPOWER