

### Legend


80 Distance in meters to the nearest Boundary  
 180 Contour line with elevation in meters

**PROPOSED**

- Site Boundary outlined in red
- Blue Line Boundary
- Cut Extent
- Fill Extent
- Turbine
- Turbine Foundation
- Hardstands and Roadways
- Internal Windfarm Cabling
- Long-Term Storage Berms for Overburden
- Borrow Pit
- Telecom Relay Pole
- Temporary Hardcore Area to be reinstated following turbine erection
- Temporary Deposition Areas for Overburden
- Temporary Construction Compound

**EXISTING**

- Watercourse
- Public Road
- L5840 Public Road Identification Number
- Existing Track to be upgraded

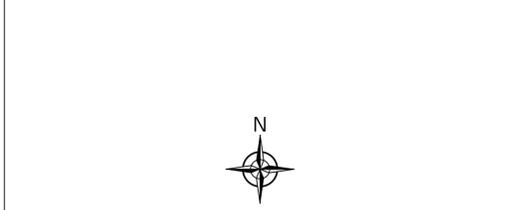

Notes:

- All dimensions in meters
- Foundation cut and fill areas will be sloped at ratio of 1(v):1(h) in bedrock and 1(v):2(h) in overburden
- Handstand and access roads cut and fill areas will be sloped at ratio of 1(v):1.5(h)
- Maps Printed under Ordnance Survey Ireland Licence No. CYAL50415883 Copyright Ordnance Survey Ireland Government of Ireland OSI Sheet(s): 4408, 4409, 4350, 4351

Project: Ballynalacken Windfarm

Drawing Title: Site Layout Map 3 of 7

Drawing Number: BWF-06

Sheet Size: A1 Scale: 1:2500

Drawn by: Conor Brett Date produced: 24 February 2025

Conor Brett  
 Ecopower Limited  
 Zetec House, Purcellstown IDA Business Park  
 Dublin Road, Kilkenny - R95 WY80

Landline - 056-7750140 (Ext 204)  
 Mobile - +353 (0)87-6531458

# ECOPOWER