
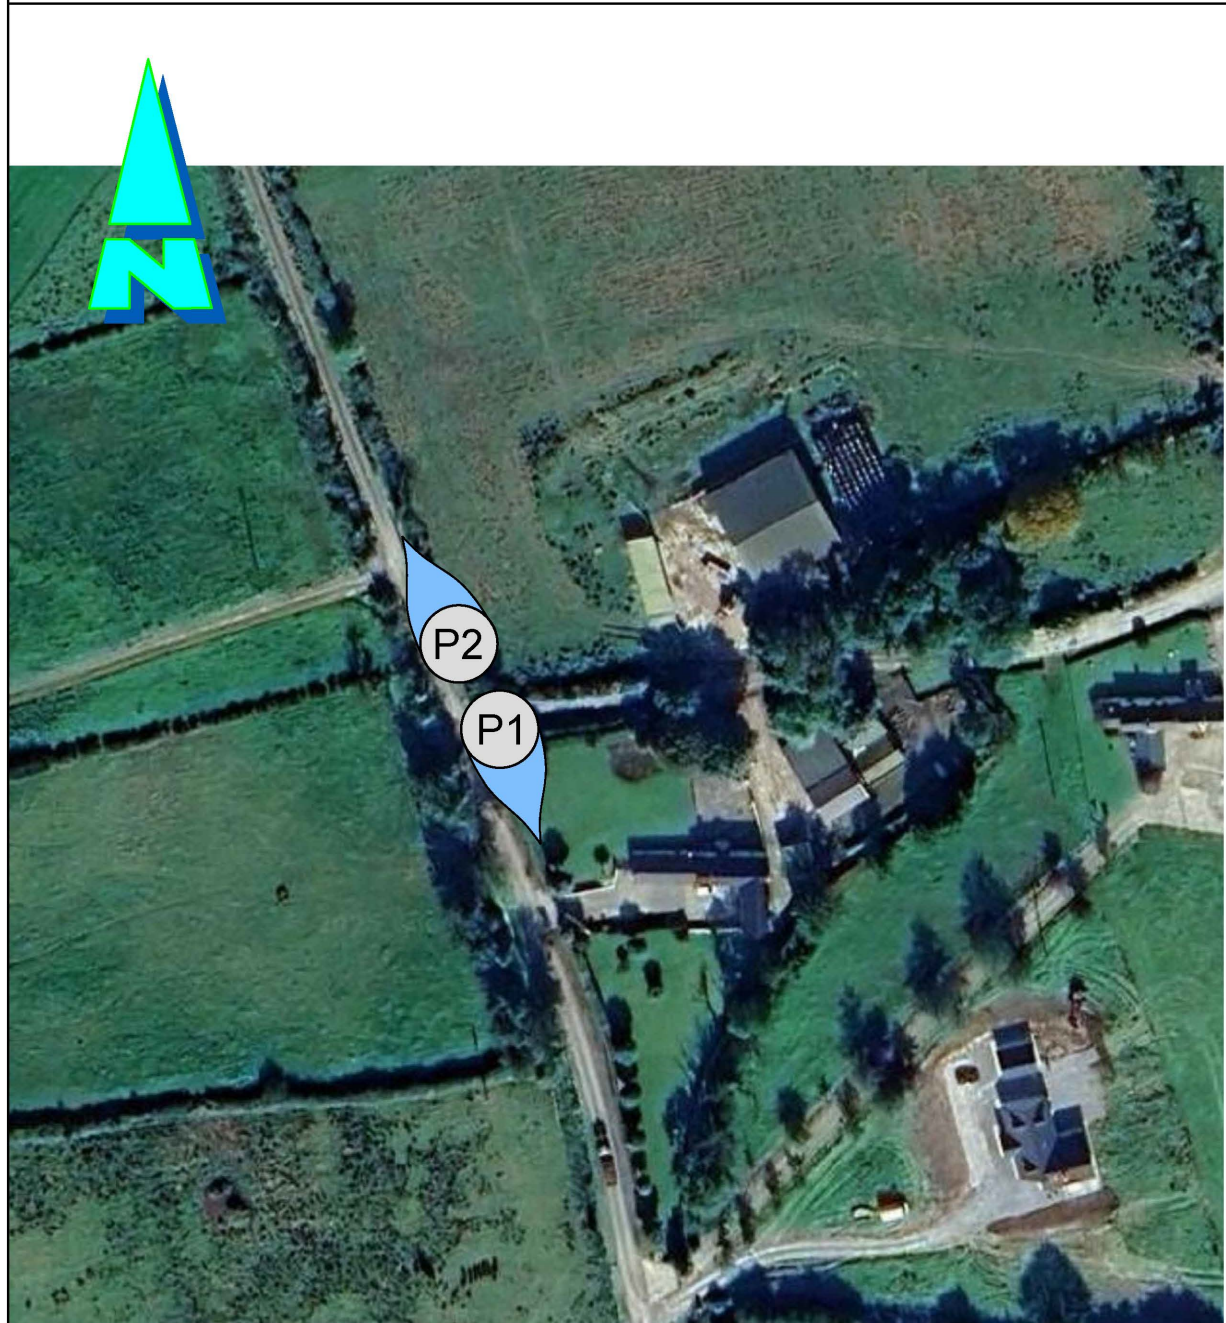


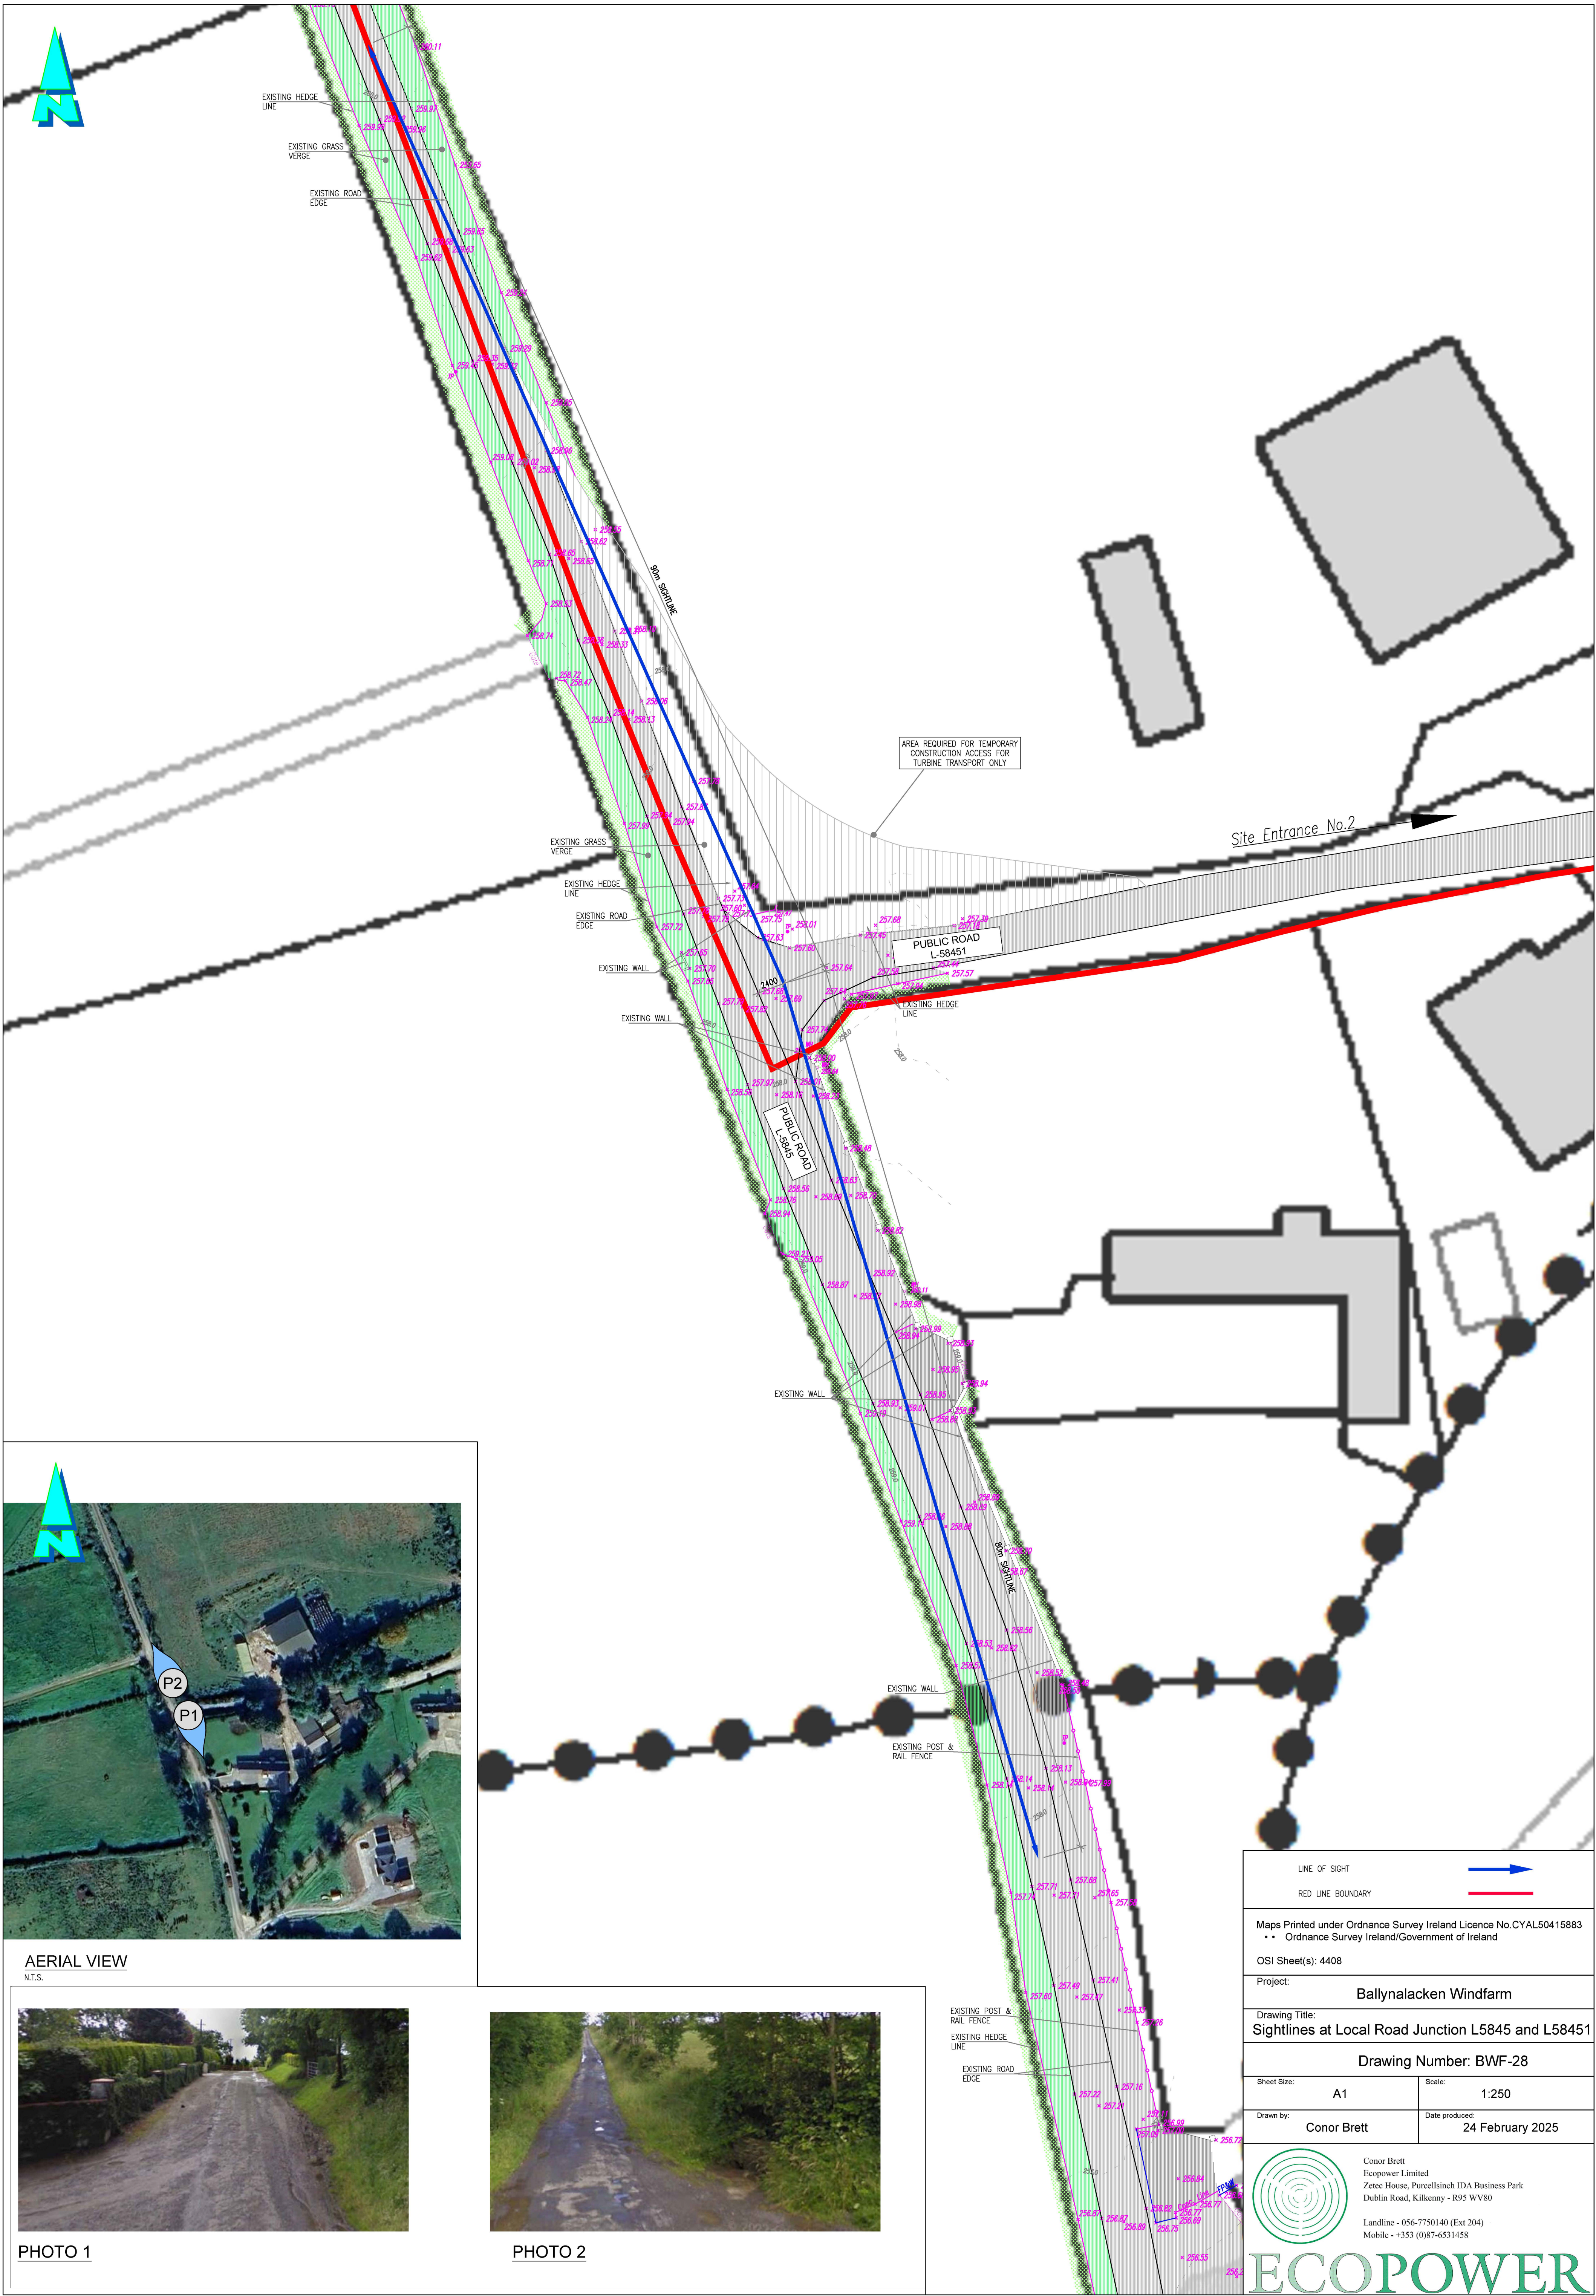

AERIAL VIEW

N.T.S.



PHOTO 1



PHOTO 2