

AERIAL VIEW
N.T.S.

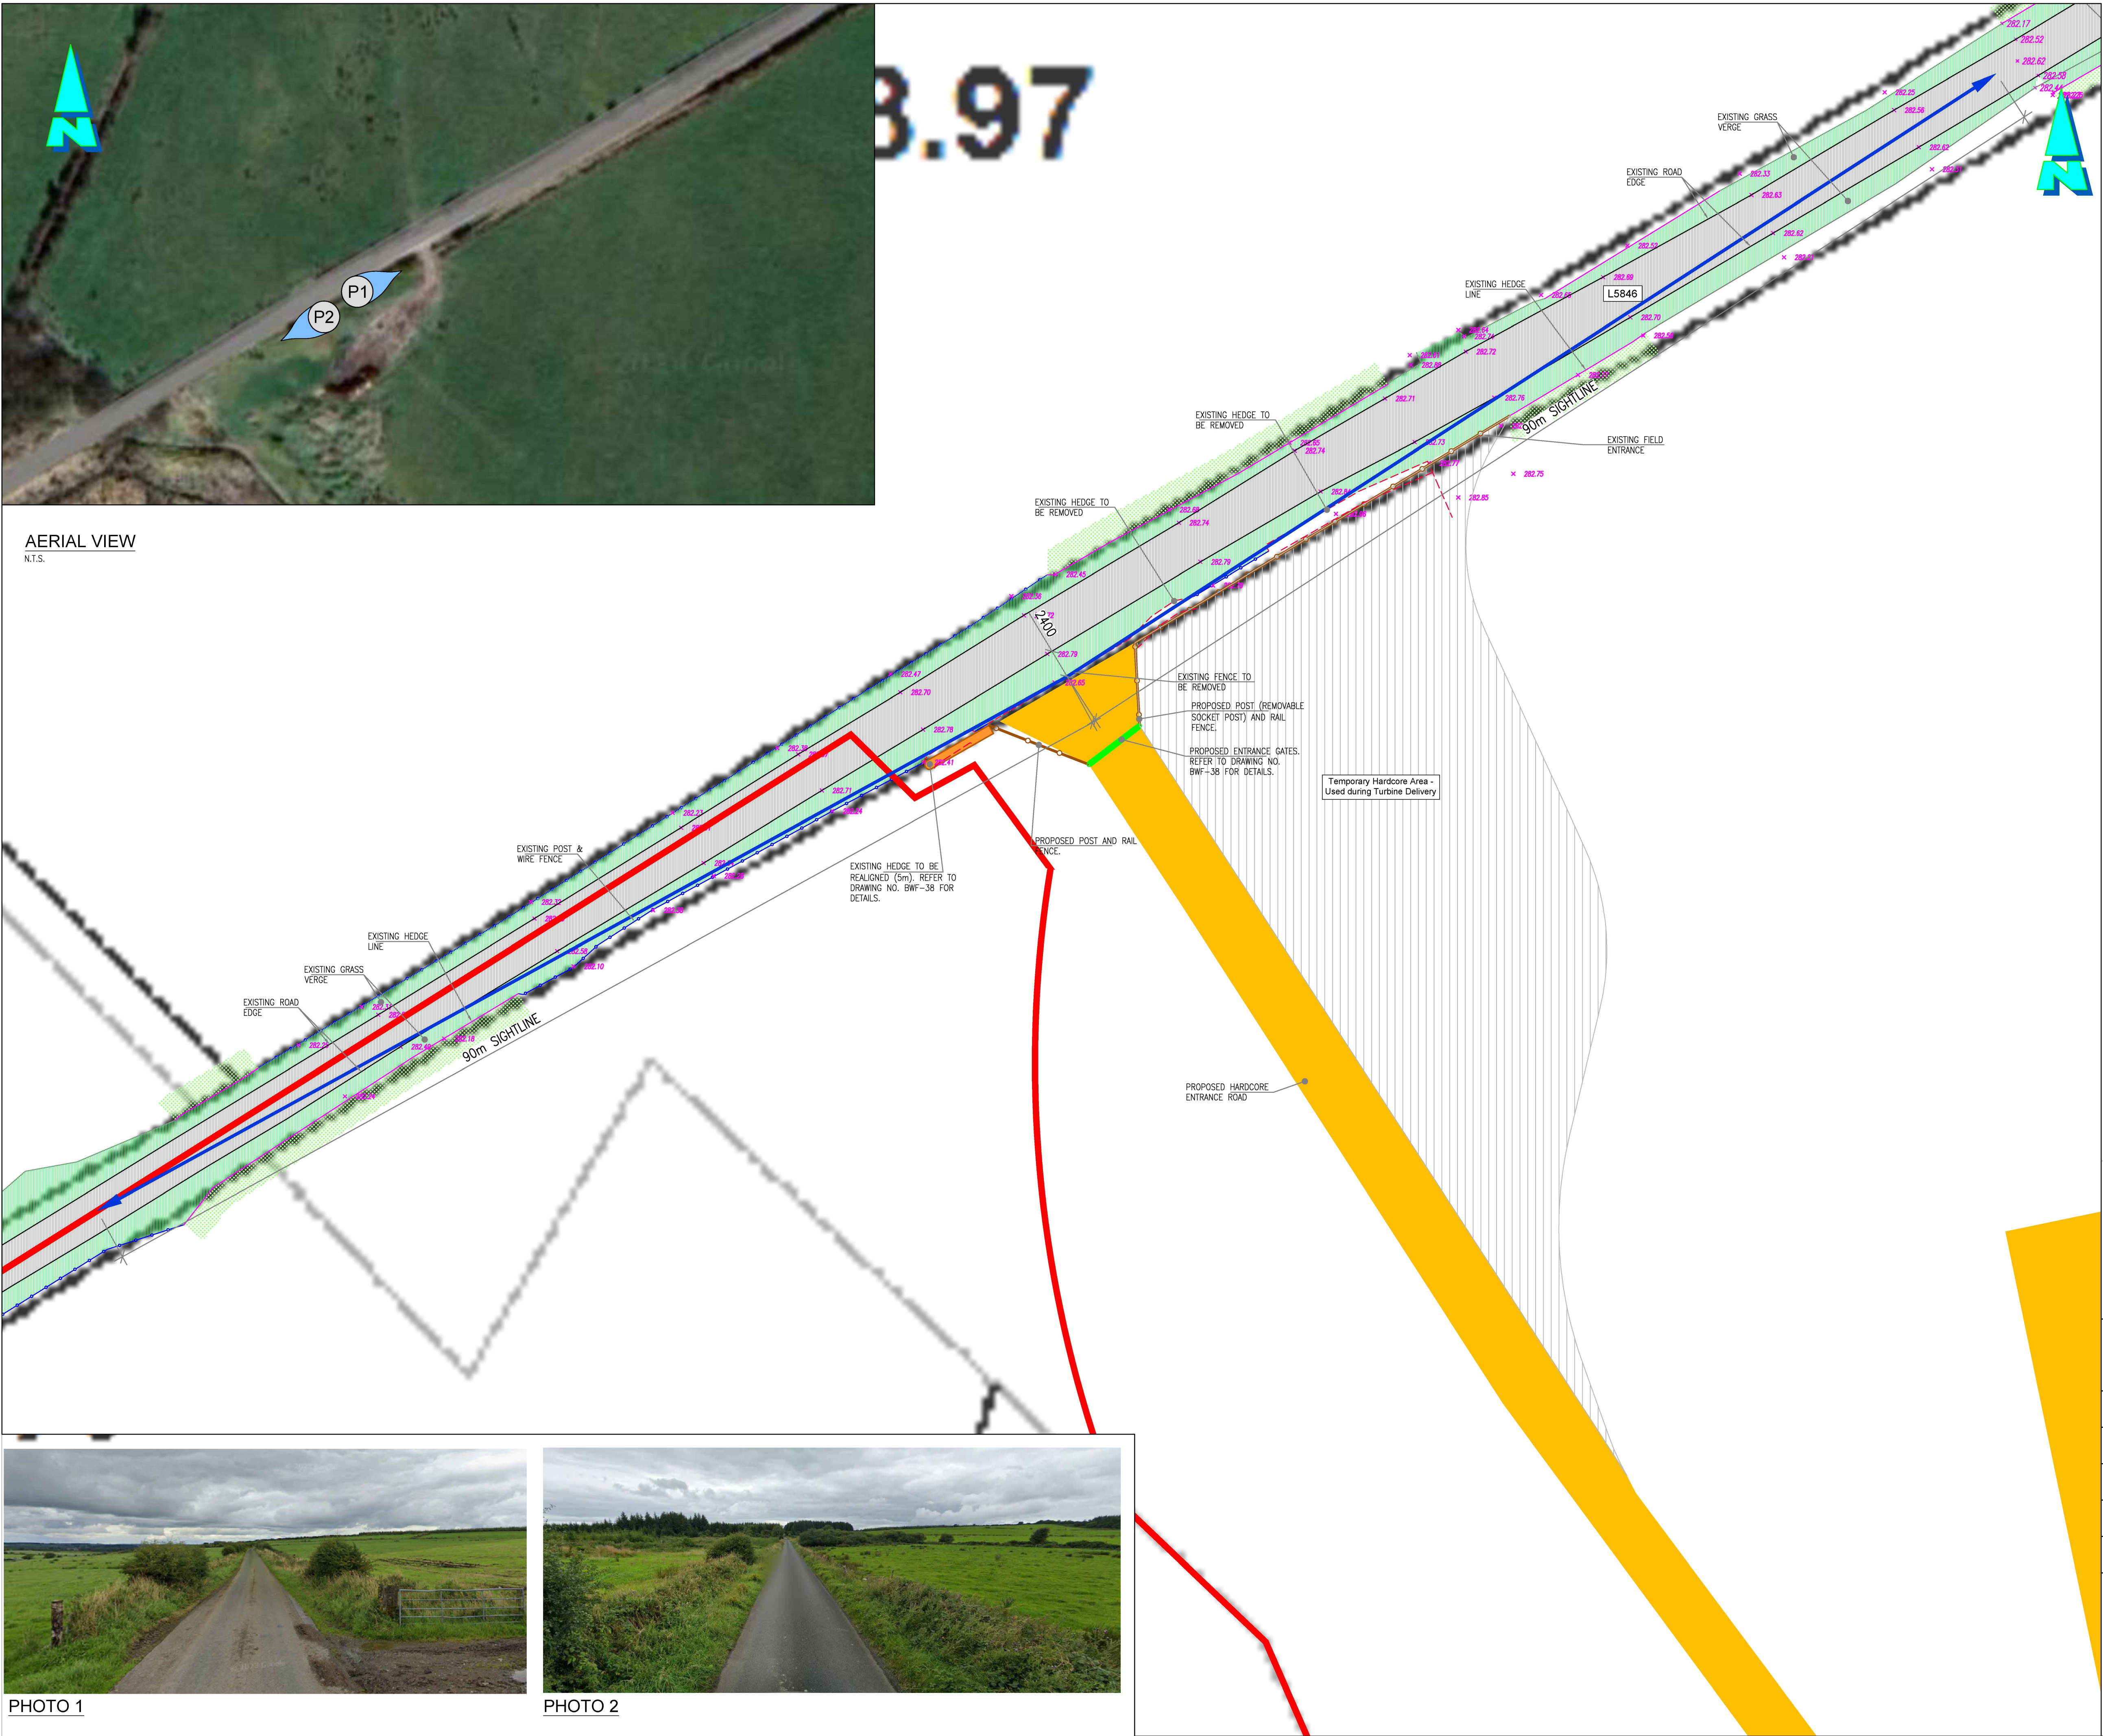


PHOTO 1



PHOTO 2

EXISTING HEDGE/ROW TO BE REMOVED TO PROVIDE AN UNOBSTRUCTED LINE OF VISIBILITY

LINE OF SIGHT

RED LINE BOUNDARY

•• Maps Printed under Ordnance Survey Ireland Licence No.CYAL50415883

•• Ordnance Survey Ireland/Government of Ireland

OSI Sheet(s): 4409

Project:

Ballynalacken Windfarm

Drawing Title:

Site Entrance No.4

Drawing Number: BWF-30

Sheet Size:

A1

Scale:


1:250

Drawn by:

Conor Brett

Date produced:

24 February 2025

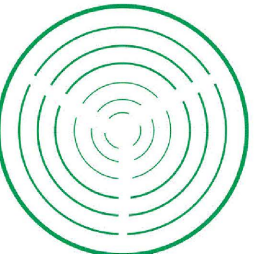

Conor Brett

Ecopower Limited

Zetec House, Purcellsinch IDA Business Park

Dublin Road, Kilkenny - R95 WV80

Landline - 056-7750140 (Ext 204)

Mobile - +353 (0)87-6531458

ECOPOWER