


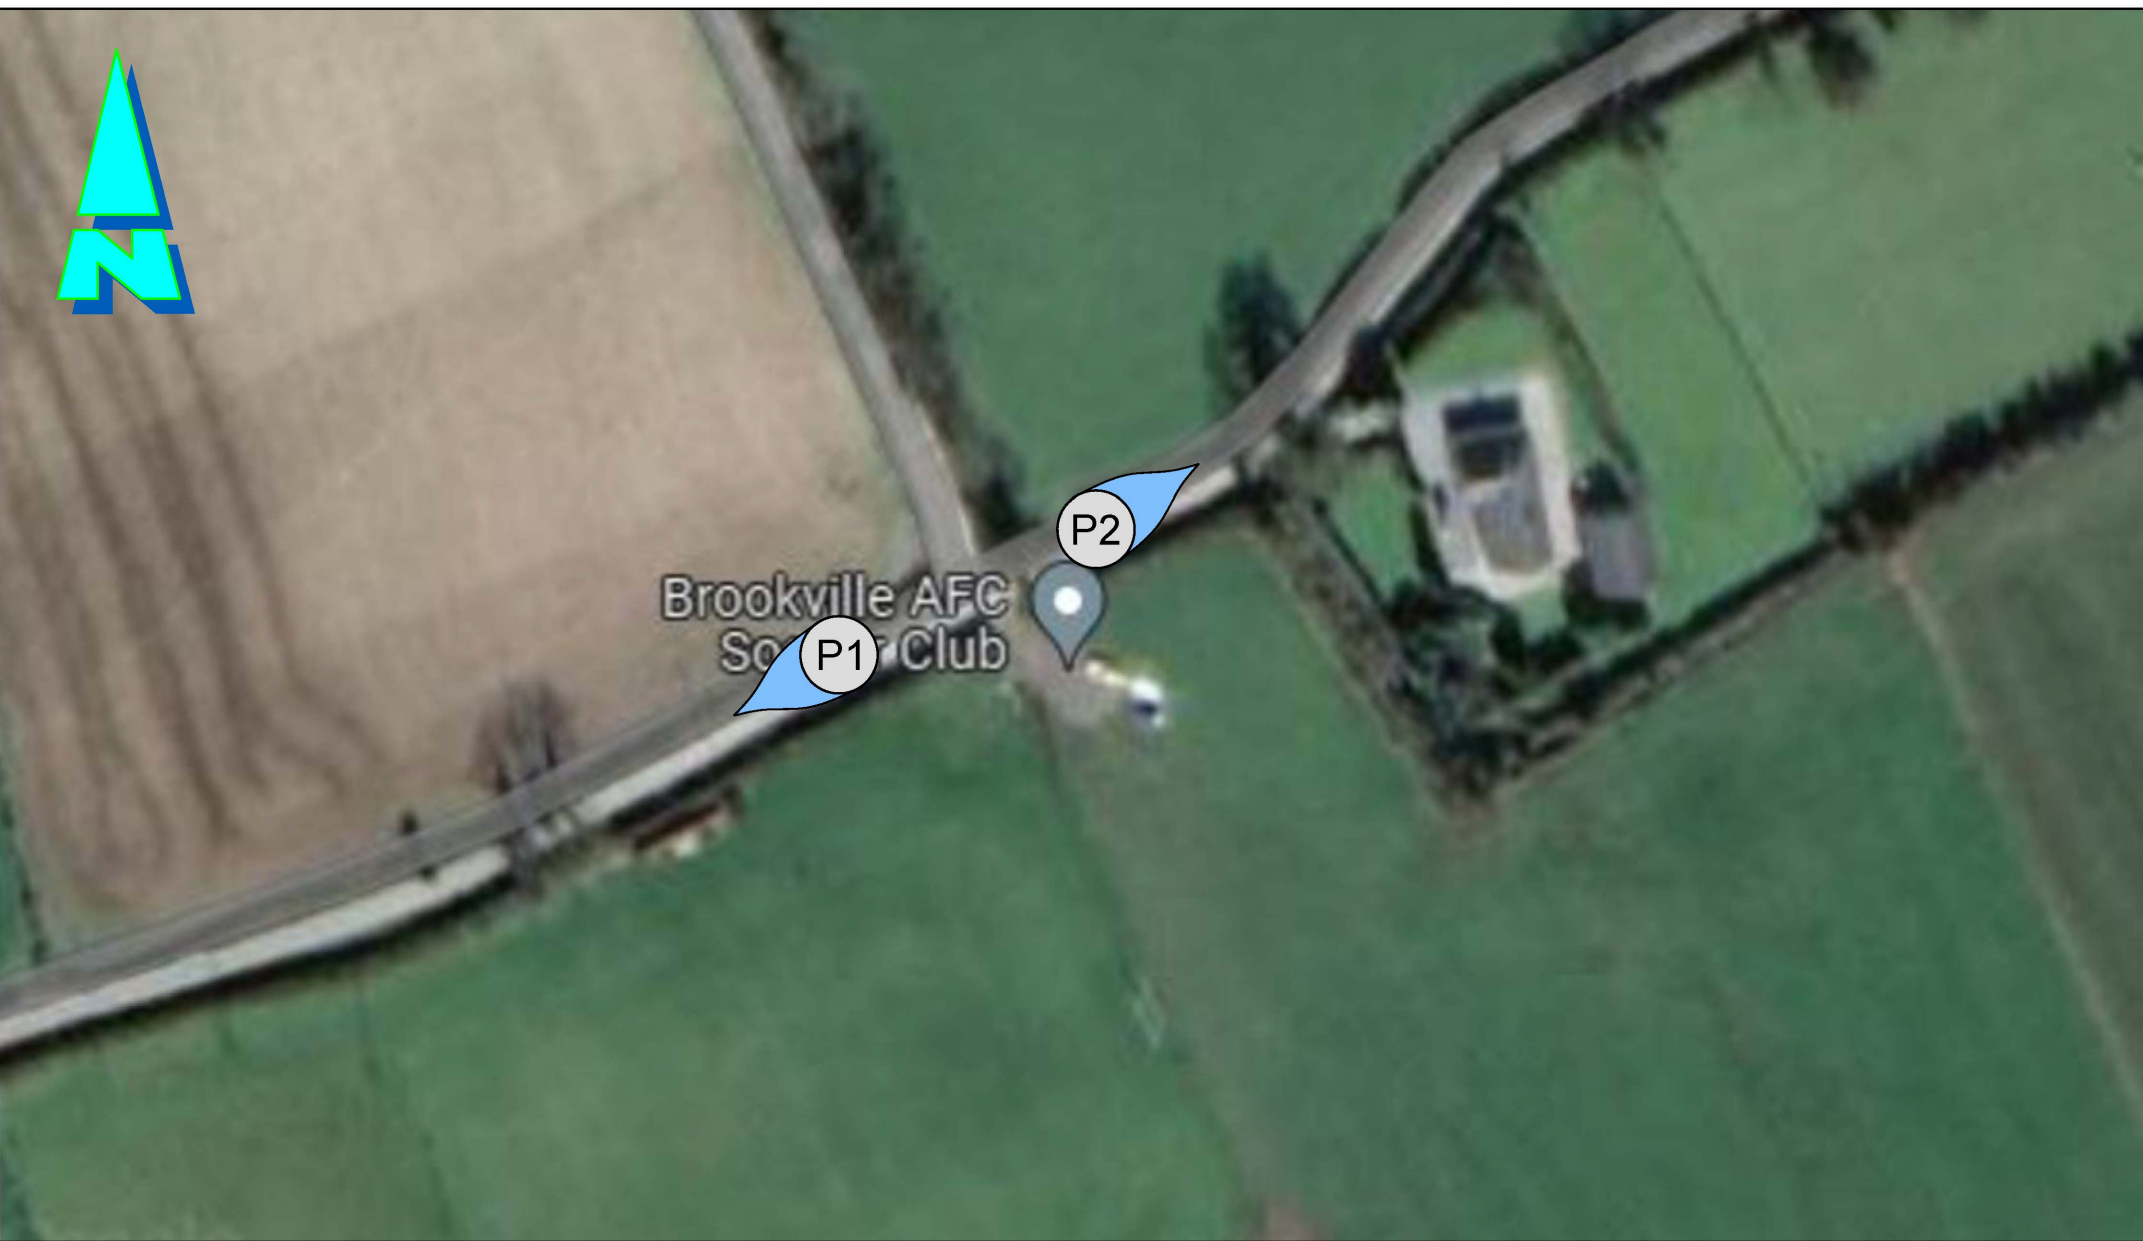


AERIAL VIEW
N.T.S.



PHOTO 1
N.T.S.

PHOTO 2
N.T.S.

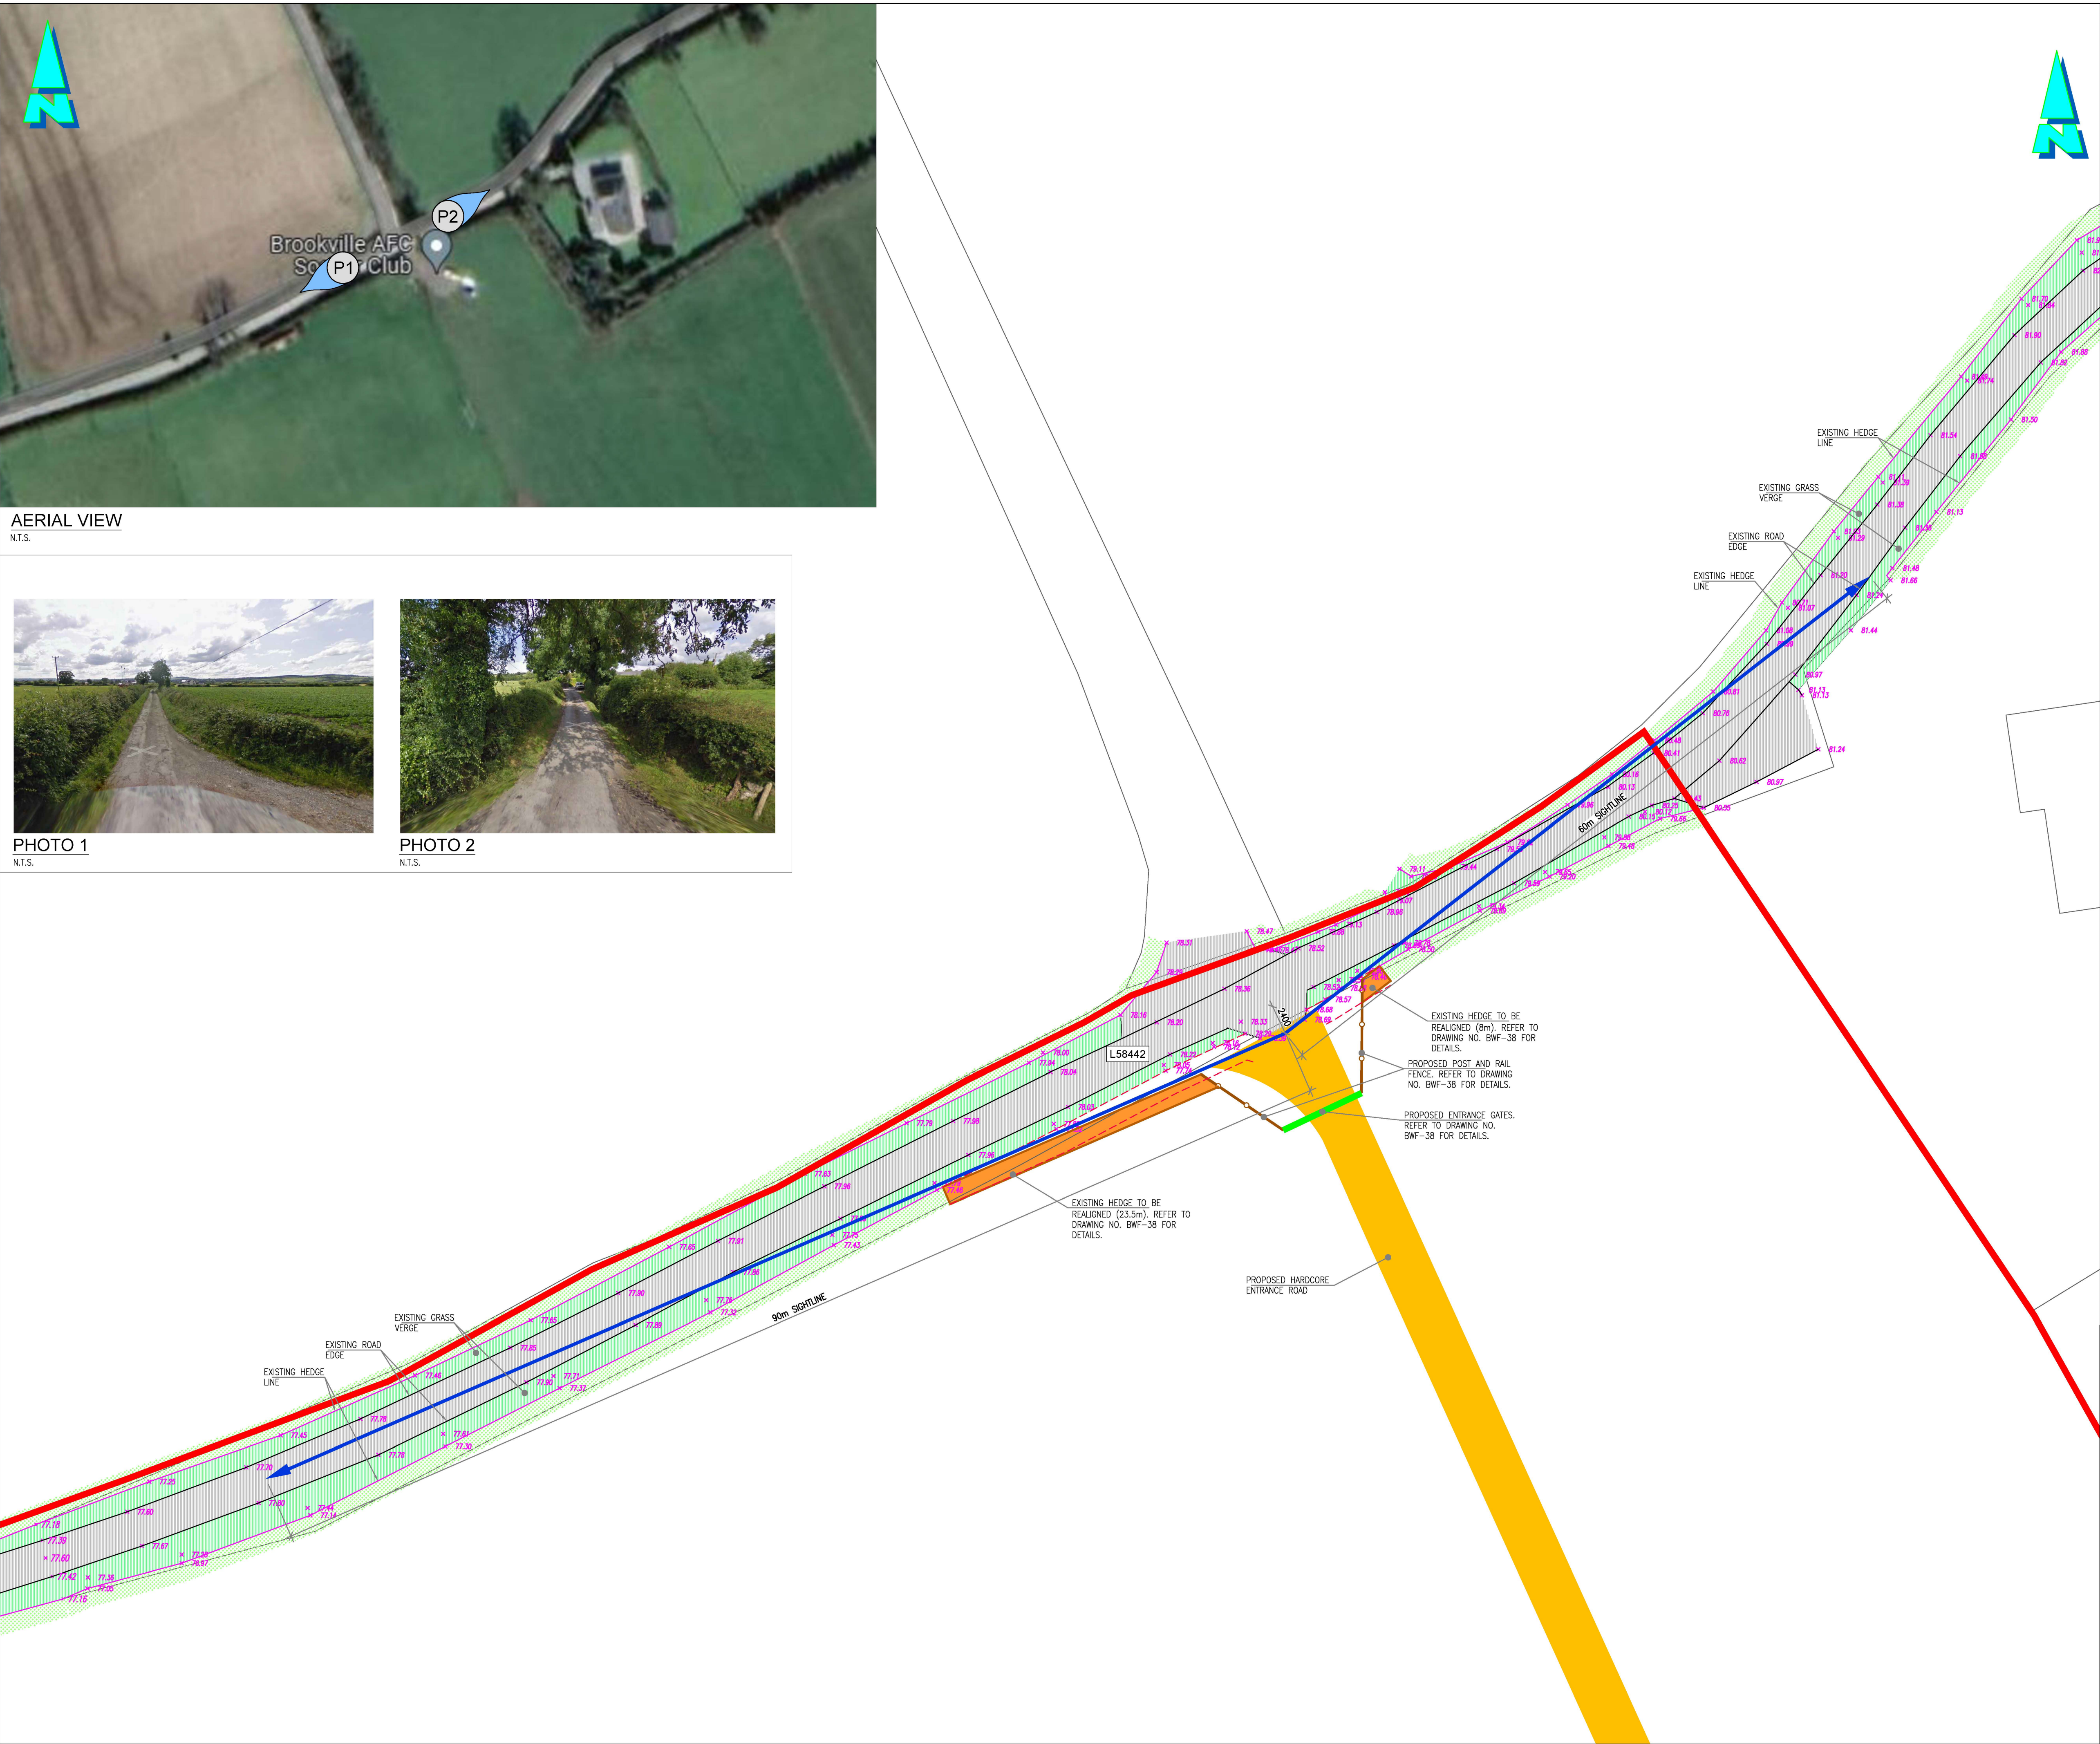

POSITION OF PROPOSED REALIGNED HEDGE/GRASS TO BE RECONSTRUCTED WITH CLAY/STONE

EXISTING HEDGE/GRASS TO BE REALIGNED TO PROVIDE AN UNOBSTRUCTED LINE OF VISIBILITY

LINE OF SIGHT

RED LINE BOUNDARY

Maps Printed under Ordnance Survey Ireland Licence No.CYAL50415883
•• Ordnance Survey Ireland/Government of Ireland

OSI Sheet(s): 4408

Project: **Ballynalacken Windfarm**

Drawing Title: **Site Entrance No.11**

Drawing Number: **BWF-37**

Sheet Size: **A1** Scale: **1:250**

Drawn by: **Conor Brett** Date produced: **24 February 2025**

Conor Brett
Ecopower Limited
Zetec House, Purcellsinch IDA Business Park
Dublin Road, Kilkenny - R95 WV80

Landline - 056-7750140 (Ext 204)
Mobile - +353 (0)87-6531458

ECOPOWER