


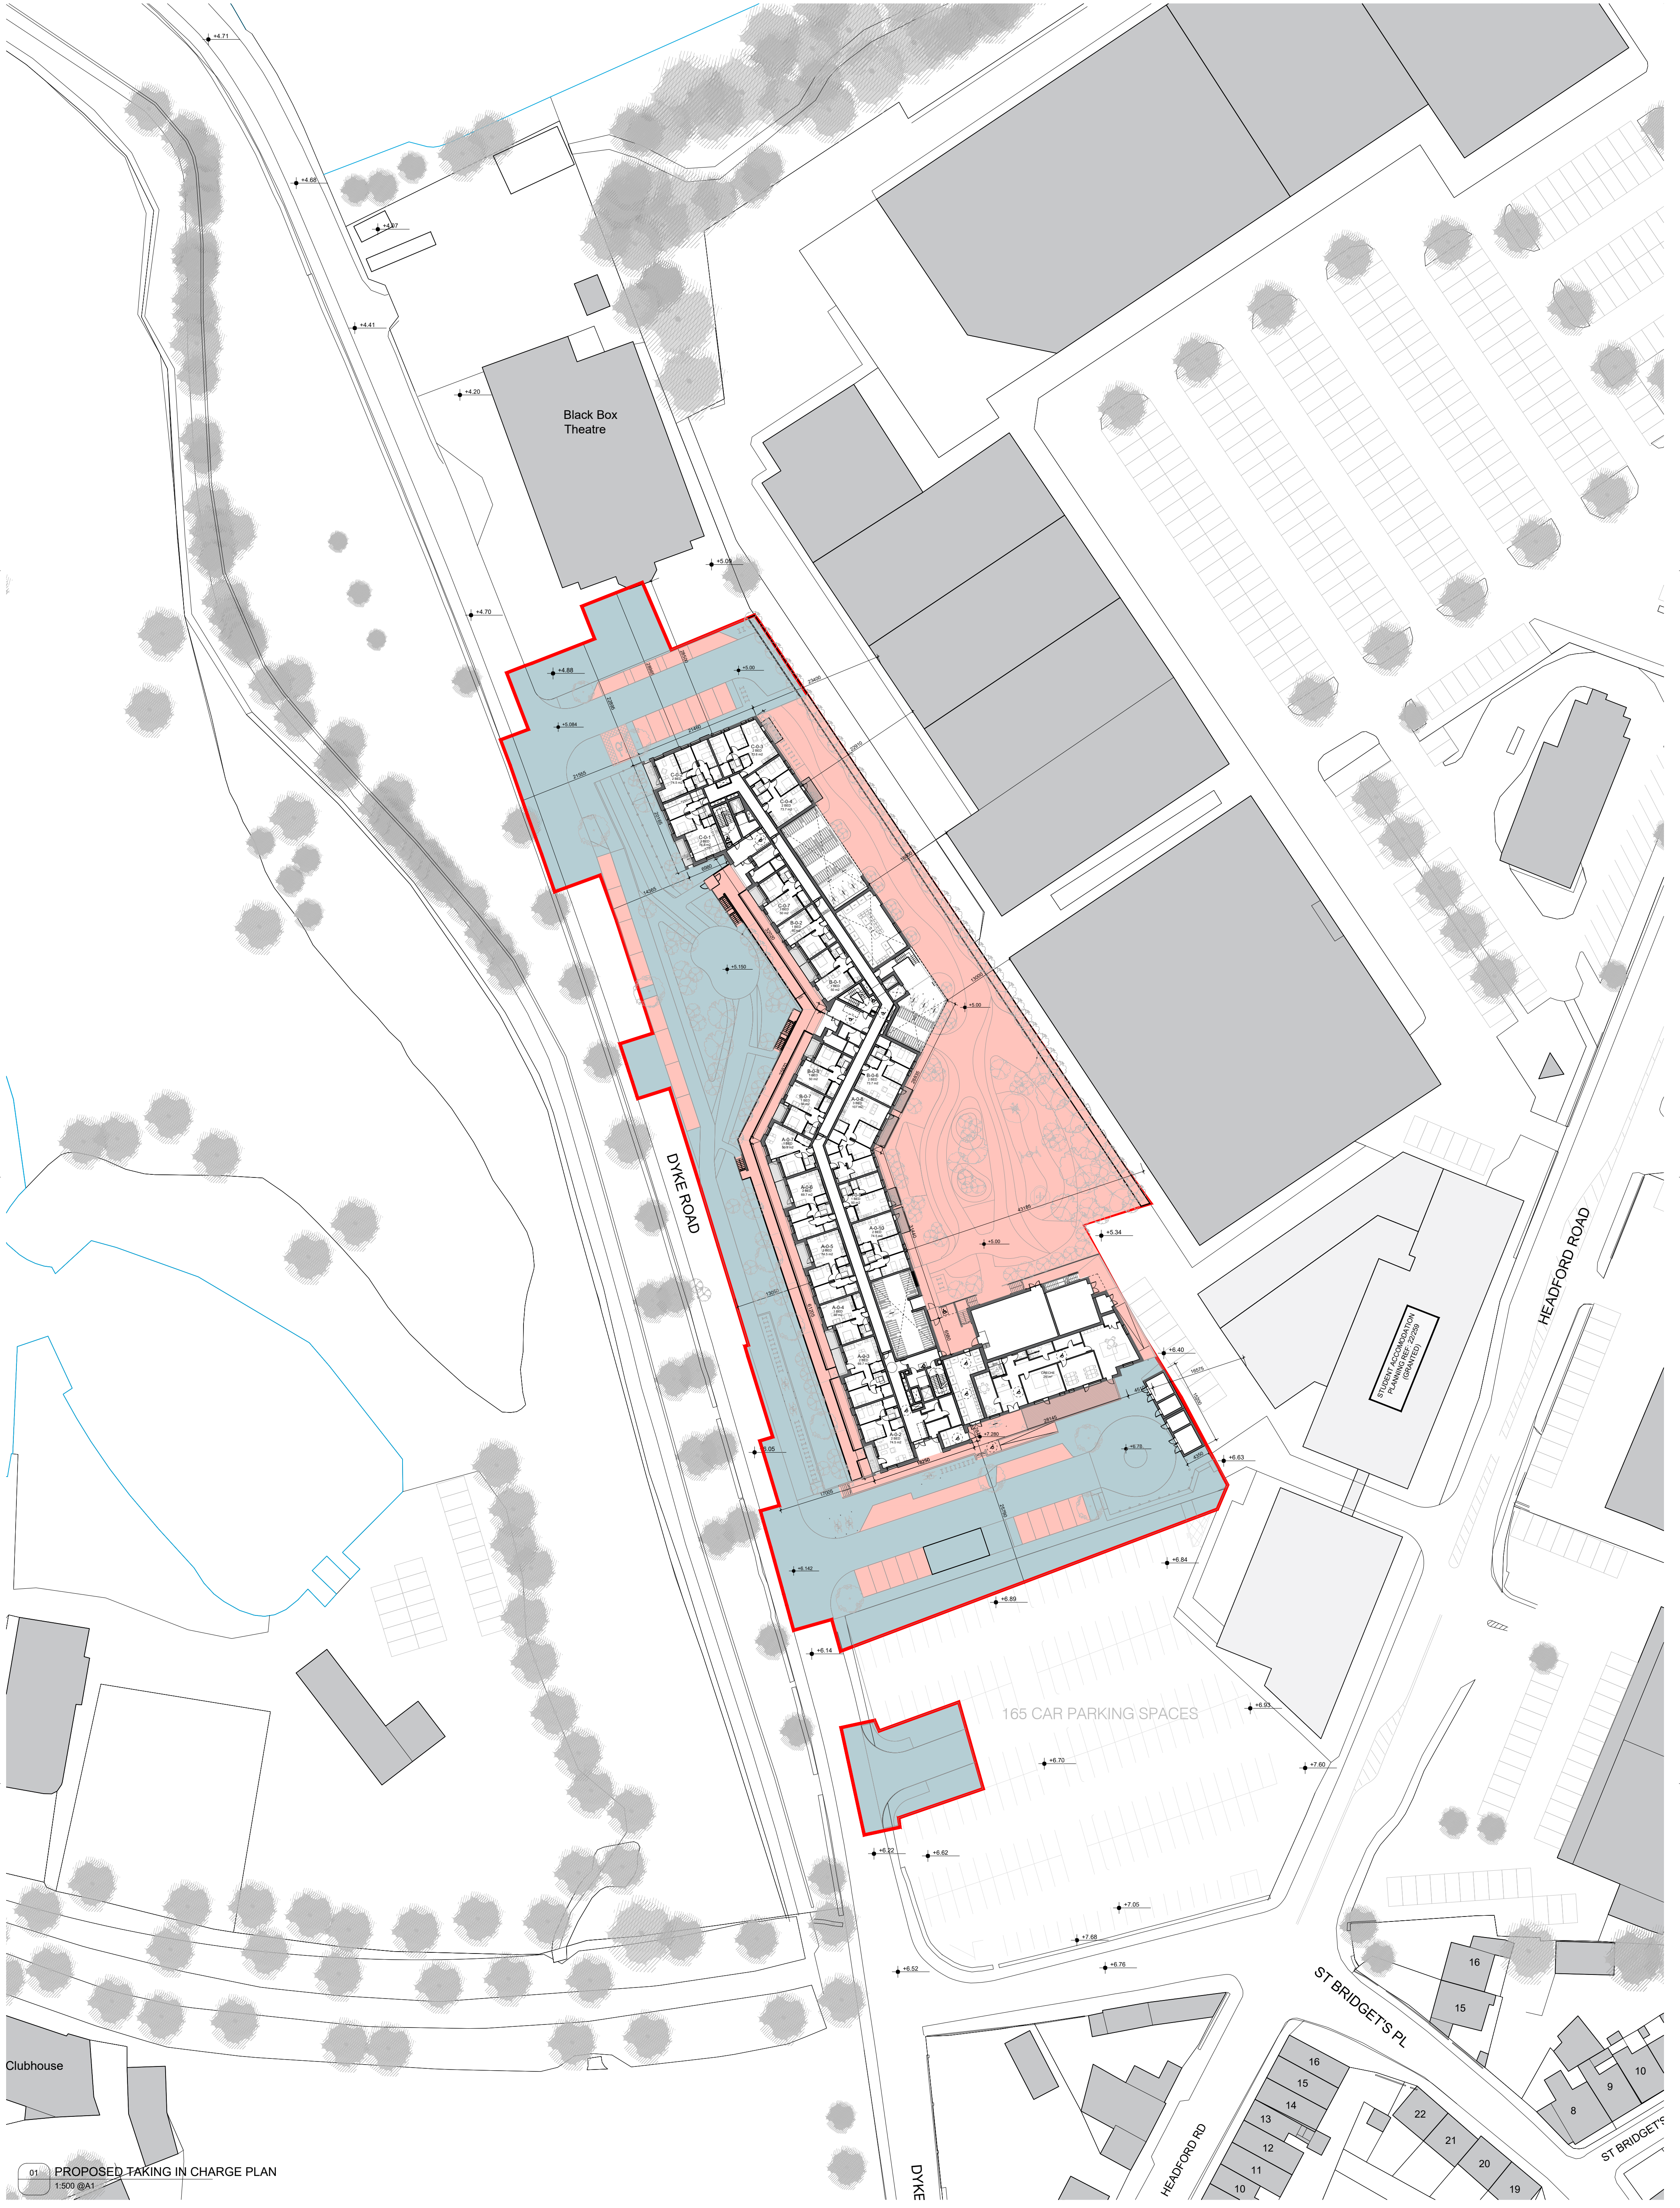

01 PROPOSED TAKING IN CHARGE PLAN
1:500 @A1

NOTES / LEGEND

0 5m 25m 50m

PHASE 1 PLANNING APPLICATION BOUNDARY

PUBLIC TAKING IN CHARGE AREA

MANAGEMENT COMPANY TAKING IN CHARGE AREA

Key Plan (not to scale):		
Rev:	Date:	Description:
01	19/03/2025	PLANNING ISSUE

MOLA

2 Donnybrook Road,
Donnybrook,
Dublin 4, Ireland
Telephone +353 1 218 3900
www.mola.ie

Notes
Do not scale.
Use figured dimensions only.
This drawing is to be read in conjunction with all relevant specifications and drawings.
All dimensions to be checked on site.
In the event of any discrepancies between drawings, the contractor is to inform the Architect immediately.

© COPYRIGHT This drawing or design may not be reproduced without permission

Stage:

Client:
GALWAY CITY COUNCIL

Project:
CORRIB CAUSEWAY PHASE 1, DYKE ROAD

Drawing:
PROPOSED TAKING IN CHARGE PLAN

Date:
MARCH 2025

Scale:
1:500

@ A1

Int. Job No:
23018

Drawing No:
DRG-MOLA-ZZ-00-DR-A-0120

Status:
Revision

01

PLANNING