




1 EXISTING CONTIGUOUS ELEVATION 01
0111 1:500 @A0

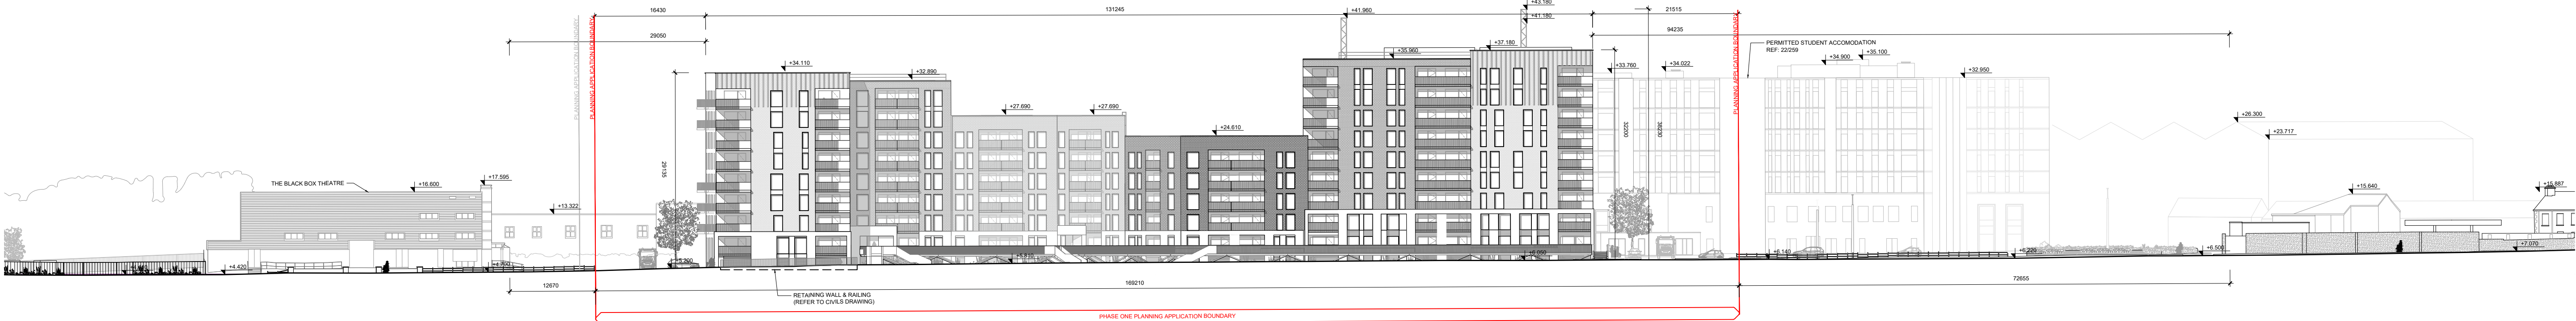

2 PROPOSED CONTIGUOUS ELEVATION 01
0111 1:500 @A0

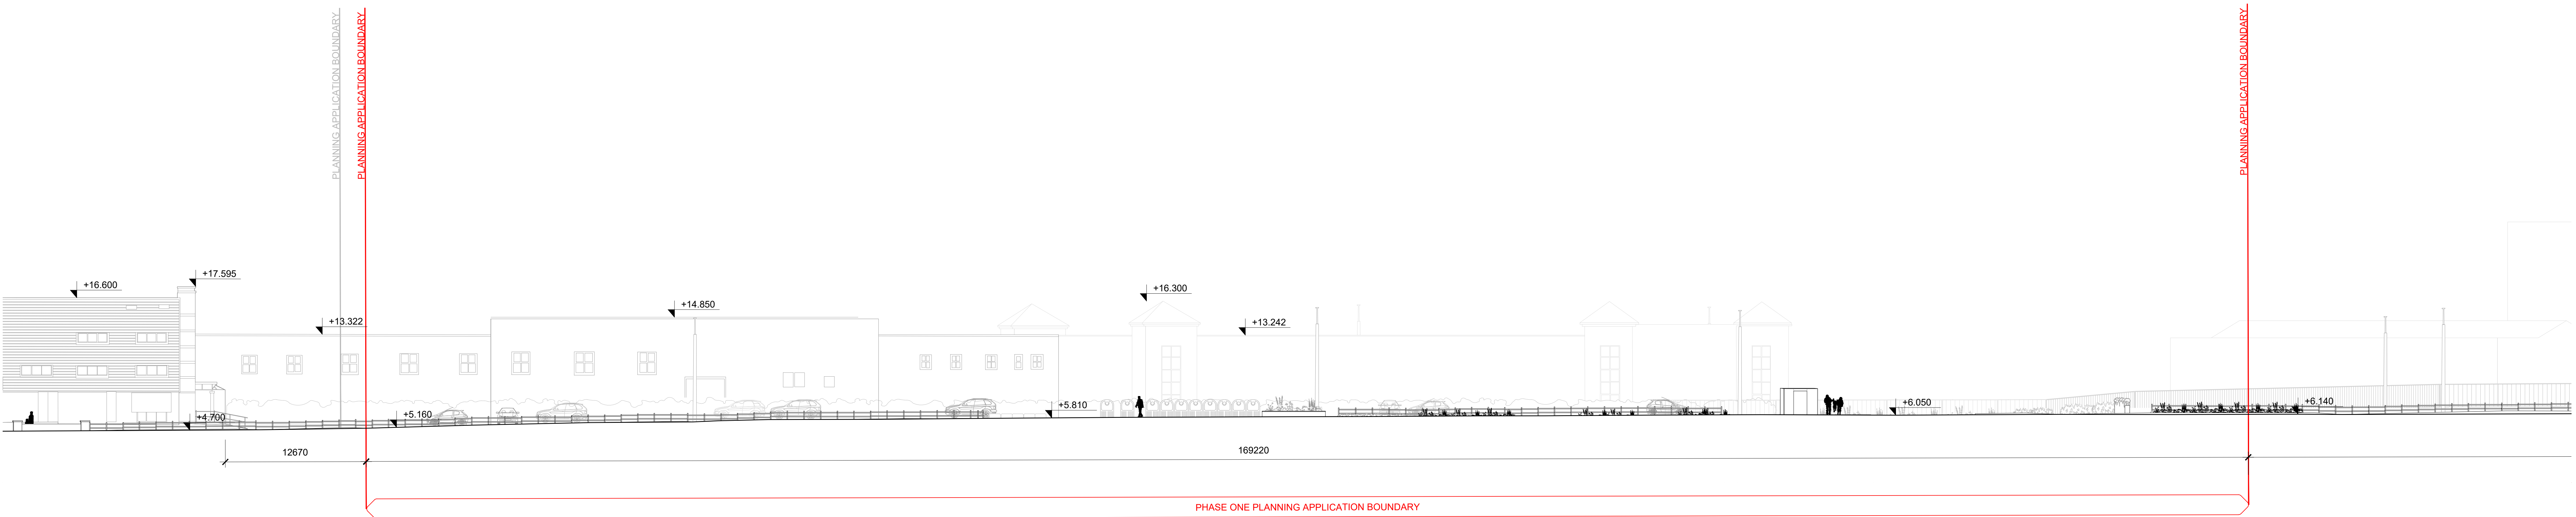


3 EXISTING CONTIGUOUS ELEVATION 01
0111 1:200 @A0

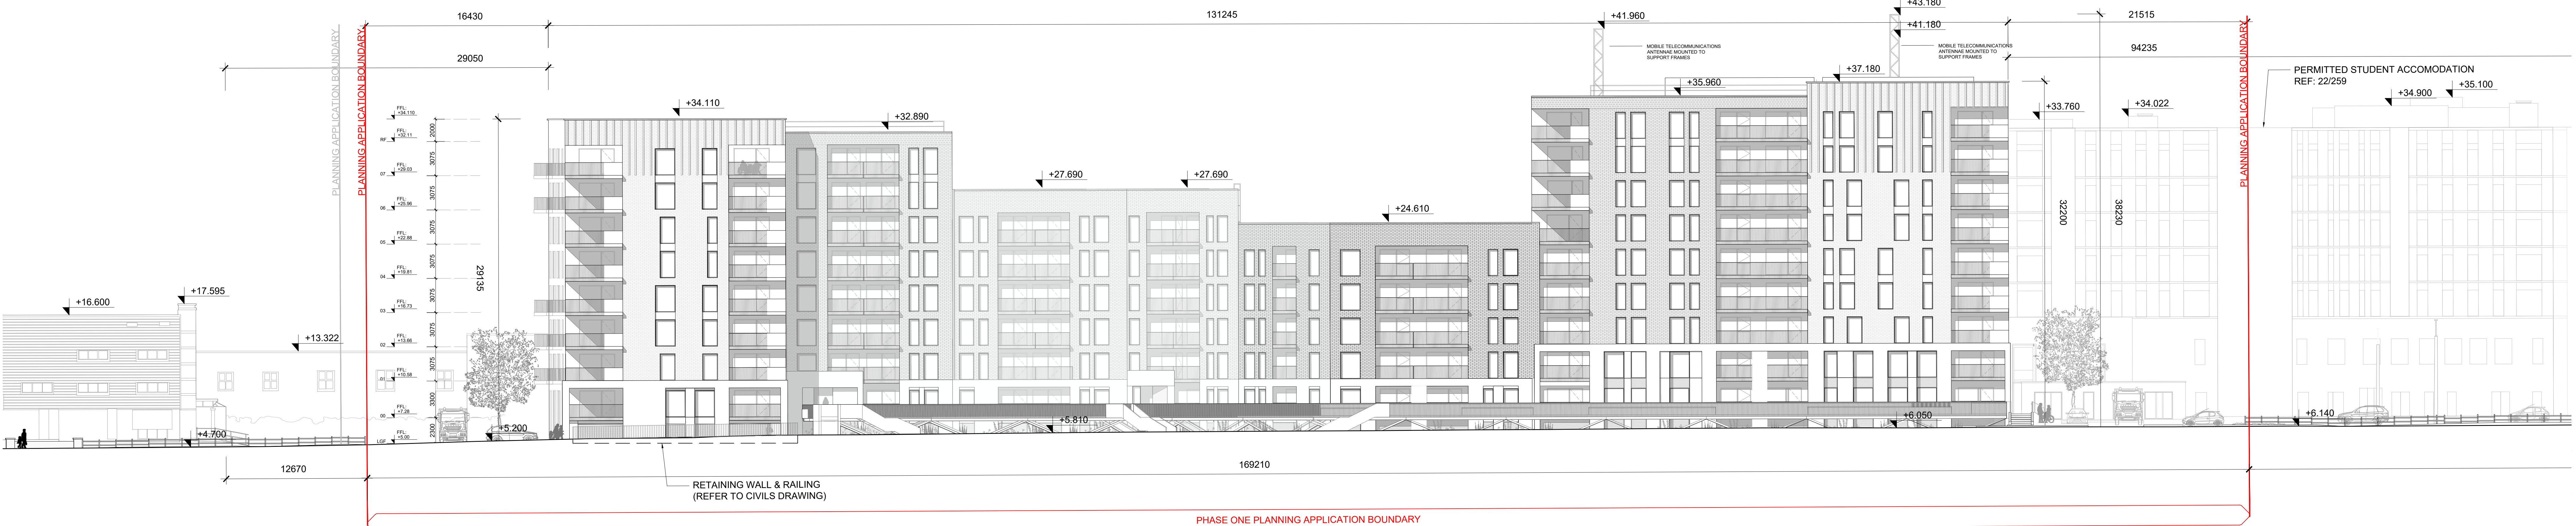

4 PROPOSED CONTIGUOUS ELEVATION 01
0111 1:200 @A0

NOTES / LEGEND

- GENERAL NOTES
- DRAWING TO BE READ IN CONJUNCTION WITH ALL OTHER DRAWINGS BY MOLA AND DESIGN TEAM MEMBERS
- REFER TO ARCHITECT'S ELEVATIONS DRAWINGS (400) FOR DETAILED SCOPE OF PROPOSED MATERIALS
- REFER TO ARCHITECT'S DESIGN REPORT FOR FURTHER INFORMATION ON PROPOSED MATERIALS
- LANDSCAPE SHOWN IS INDICATIVE. REFER TO LANDSCAPE ARCHITECT'S DRAWINGS FOR DETAILED INFORMATION
- TREE HEIGHTS SHOWN ARE APPROXIMATE. REFER TO LANDSCAPE REPORT FOR FURTHER INFORMATION
- SITE BOUNDARY SHOWN REFLECTS IMMEDIATE SECTION AND NOT DISTANT CONDITIONS WHERE SITE WIDENS/NARROWS

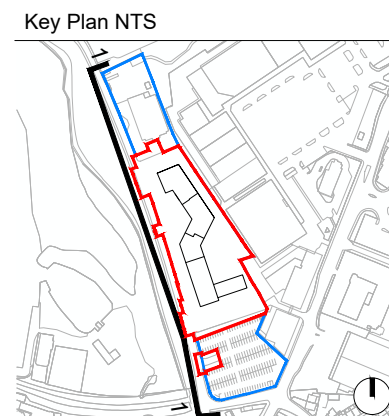

Rev.	Date	Description
01	19.03.2025	PLANNING ISSUE

MOLA
2 Donnybrook Road,
Dunmurry,
Dublin 4, Ireland
Telephone: +353 1 218 3600
www.mola.ie

Notes:
Do not scale.
Use figured dimensions only.
This drawing is to be read in conjunction with all relevant specifications and drawings.
All dimensions to be checked on site.
In the event of any discrepancies between drawings, the contractor is to inform the Architect immediately.

Stage	Client	Project	Drawing	Date	Rev.	Scale	Page
PLANNING	GALWAY CITY COUNCIL	CORRIB CAUSEWAY PHASE 1, DYKE ROAD	EXISTING & PROPOSED CONTIGUOUS ELEVATION 01	MARCH 2025	1:200/1:500 @ A0	23018	01