




1 EXISTING CONTIGUOUS ELEVATION 03  
0113 1:500 @A0

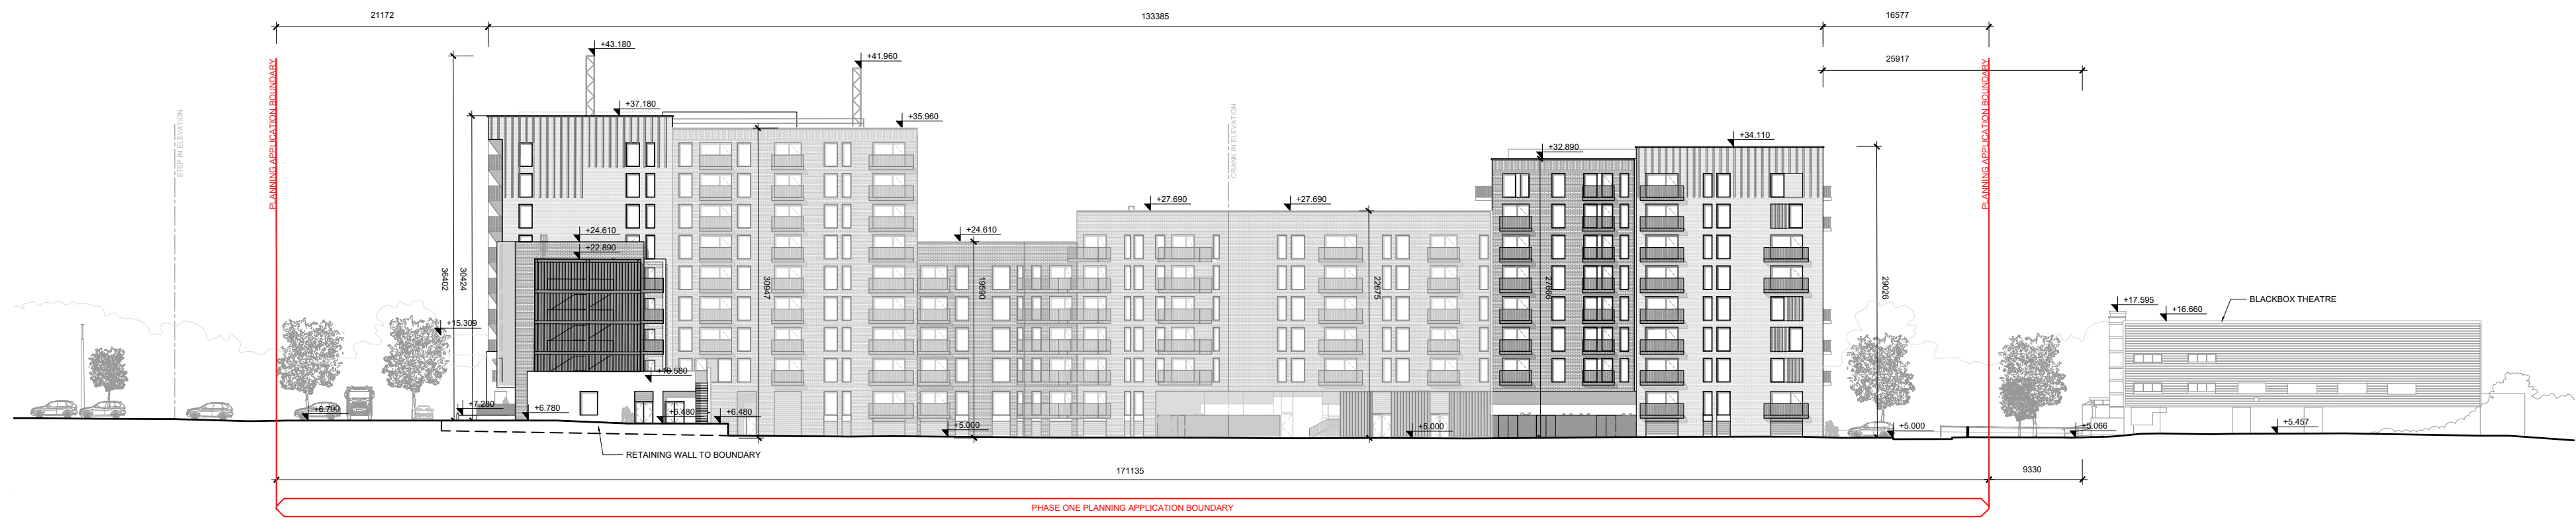

2 PROPOSED CONTIGUOUS ELEVATION 03  
0113 1:500 @A0

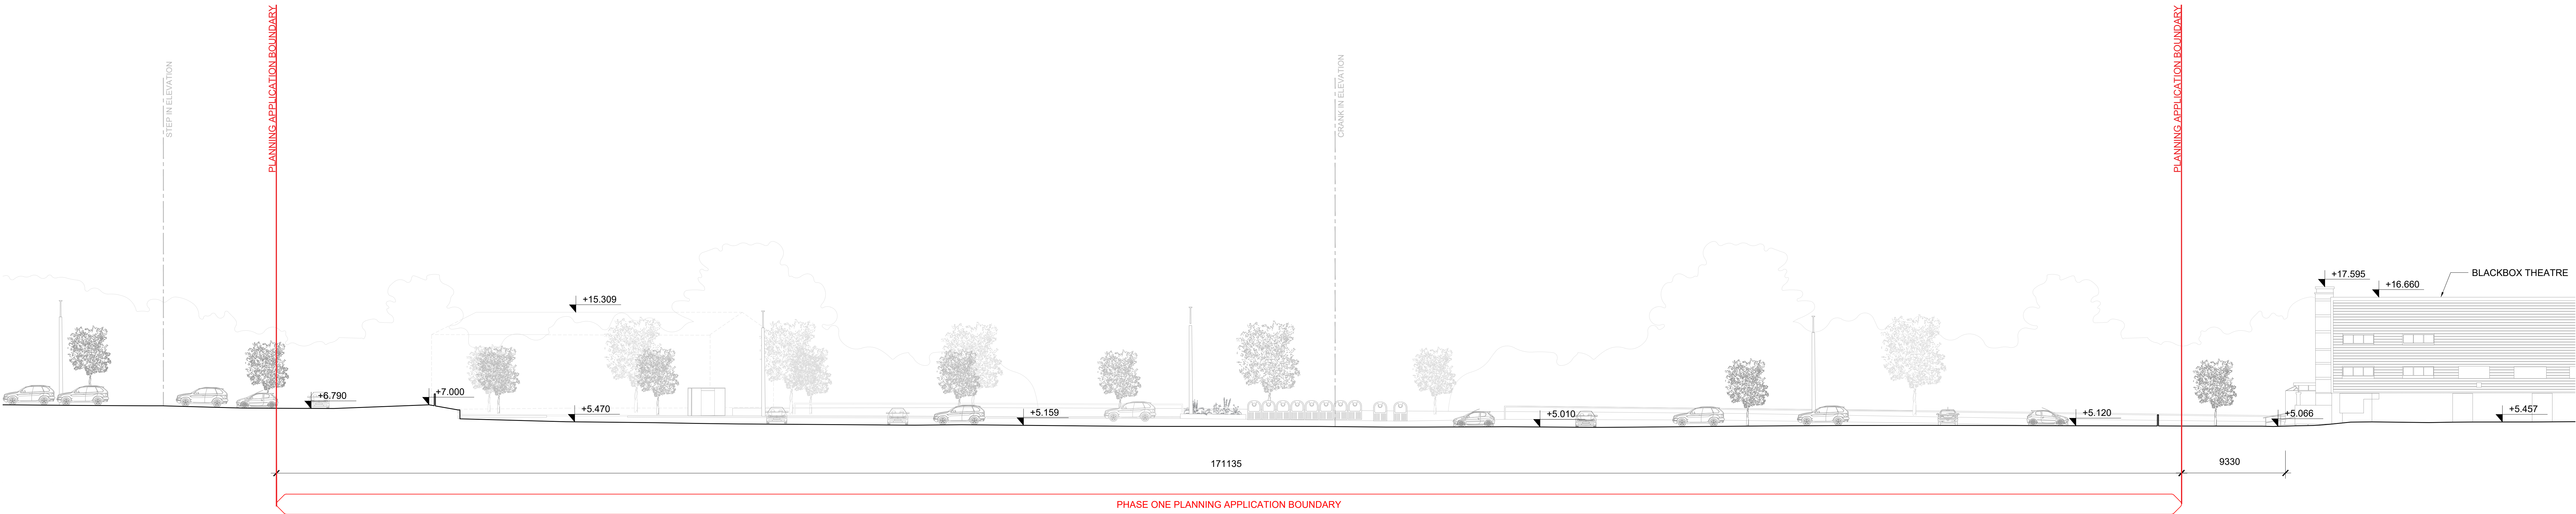

3 EXISTING CONTIGUOUS ELEVATION 03  
0113 1:200 @A0

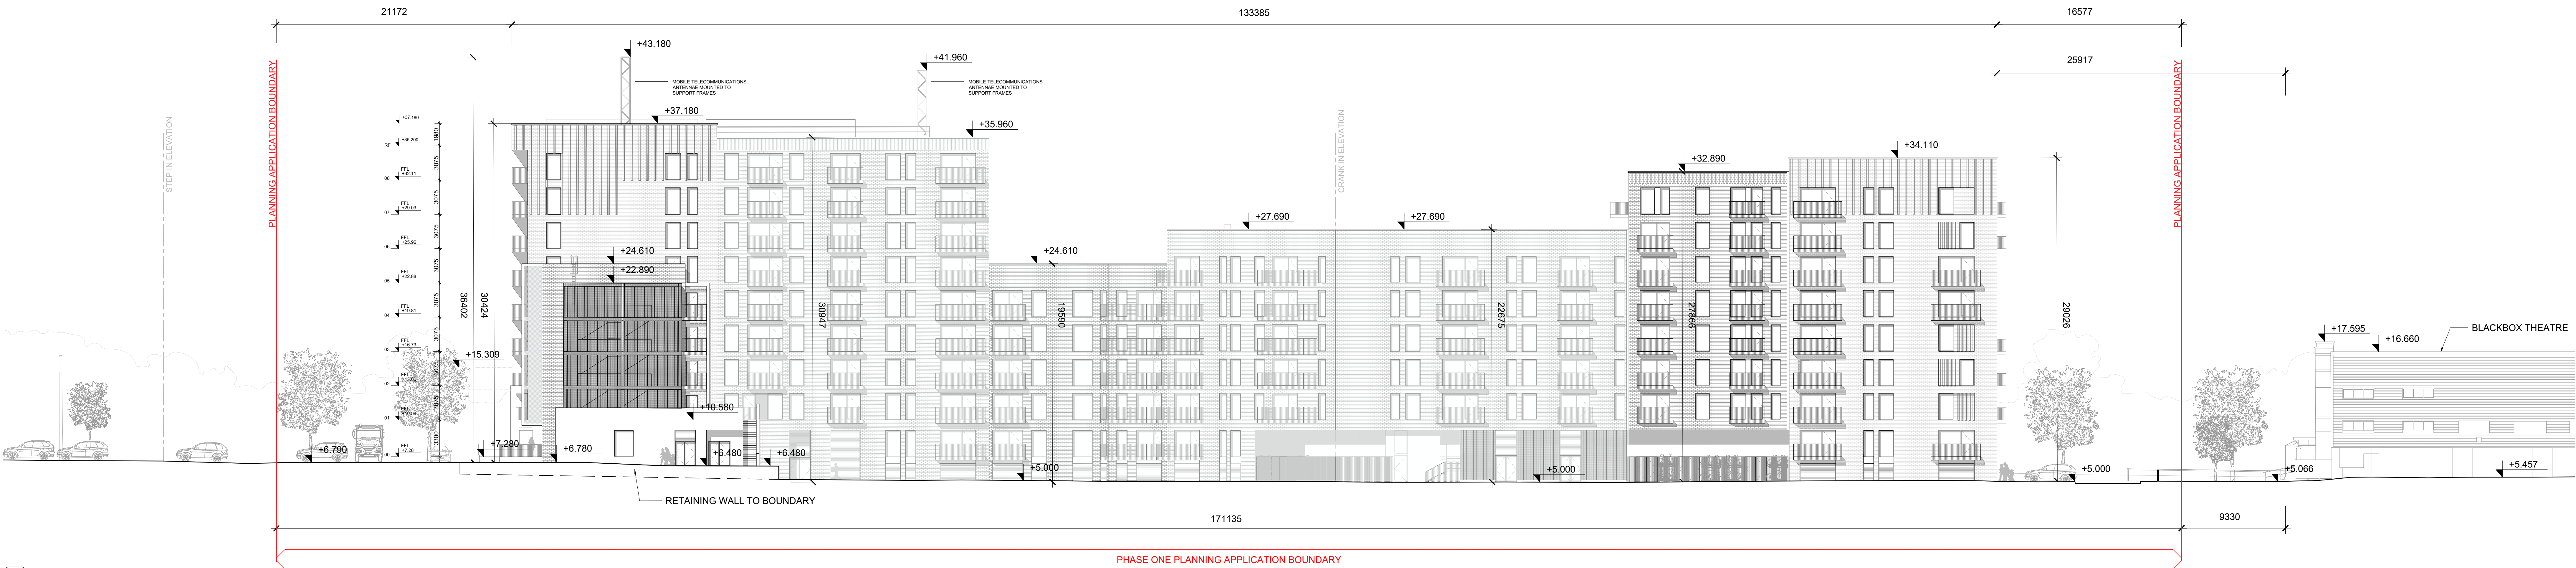

4 PROPOSED CONTIGUOUS ELEVATION 03  
0113 1:200 @A0


#### NOTES / LEGEND

PHASE 1 PLANNING APPLICATION BOUNDARY

#### GENERAL NOTES

- DRAWING TO BE READ IN CONJUNCTION WITH ALL OTHER DRAWINGS BY MOLA AND DESIGN TEAM MEMBERS
- REFER TO ARCHITECT'S ELEVATIONS DRAWINGS (400) FOR DETAILED SCOPE OF PROPOSED MATERIALS
- REFER TO ARCHITECT'S DESIGN REPORT FOR FURTHER INFORMATION ON PROPOSED MATERIALS
- LANDSCAPE SHOWN IS INDICATIVE. REFER TO LANDSCAPE ARCHITECT'S DRAWINGS FOR DETAILED INFORMATION
- TREE HEIGHTS SHOWN ARE APPROXIMATE. REFER TO LANDSCAPE REPORT FOR FURTHER INFORMATION
- SITE BOUNDARY SHOWN REFLECTS IMMEDIATE SECTION AND NOT DISTANT CONDITIONS WHERE SITE WIDENS/NARROWS

#### Key Plan NTS

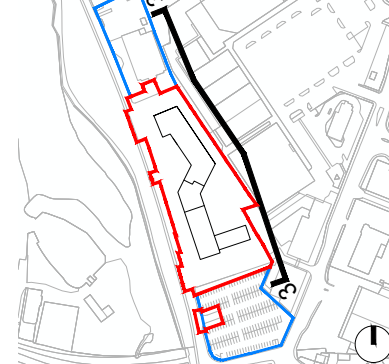

Rev: Date: Description:

01 19.03.2025 PLANNING ISSUE

**MOLA**

2 Donnybrook Road,  
Dunmurry,  
Dublin 4, Ireland  
Telephone: +353 1 218 3800  
www.mola.ie

Notes:  
Do not scale.  
Use figured dimensions only.  
This drawing is to be read in conjunction with all relevant specifications and drawings.  
All dimensions to be checked on site.  
In the event of any discrepancies between drawings, the contractor is to inform the Architect immediately.

© COPYRIGHT This drawing or design may not be reproduced without permission

#### Stage:

PLANNING

Client: GALWAY CITY COUNCIL

Project: CORRIB CAUSEWAY PHASE 1, DYKE ROAD

Drawing: EXISTING & PROPOSED CONTIGUOUS ELEVATION 03

Date: MARCH 2025 1:200 / 1:500 @ A0

Drawn by: DRG-MOLA-ZZ-XX-DR-A-0113